

PROPOSED GROUND FLOOR CONCEPT
SCALE: 1:100

AREA SCHEDULE (Development Summary)	
DESCRIPTION	AREA
GROUND FLOOR	200m2
FIRST FLOOR	N/A
EXTERNAL DECKING	180m2
STAIRS & RAMPWAYS	20m2
TOTAL AREA	400m2

NOTE.
DRAWING HAS BEEN PREPARED AS INDICATIVE TO ILLUSTRATE THE DESIGN INTENT ONLY. DRAWING SERVES FOR THE PURPOSE OF CLIENT PRESENTATION AND APPROVAL. DRAWING IS NOT TO BE UTILISED AS A CONSTRUCTION DETAIL OR BE USED FOR MANUFACTURING PURPOSES.

CONCEPT LAYOUT ONLY
NOT FOR CONSTRUCTION

Issue	Date	Description	By	Check
1	18 FEB 2021	PRELIMINARY CONCEPT LAYOUT	DP	AE




Title
GROUND FLOOR PLAN


Project
**GARFIELD NTH COMMUNITY CENTRE
GARFIELD NORTH CANNIBAL CREEK RESERVE**

Client
CARDINA SHIRE COUNCIL


Drawn By DP	Drawn Date FEB 2021	Scale 1:100	Sheet A2
Checked By AE	Check Date FEB 2021	DIMENSIONS ARE IN MM DO NOT SCALE	
Project No. 4060787		Order No. -	
Dwg No. SK.100		Sheet - OF -	Issue P1

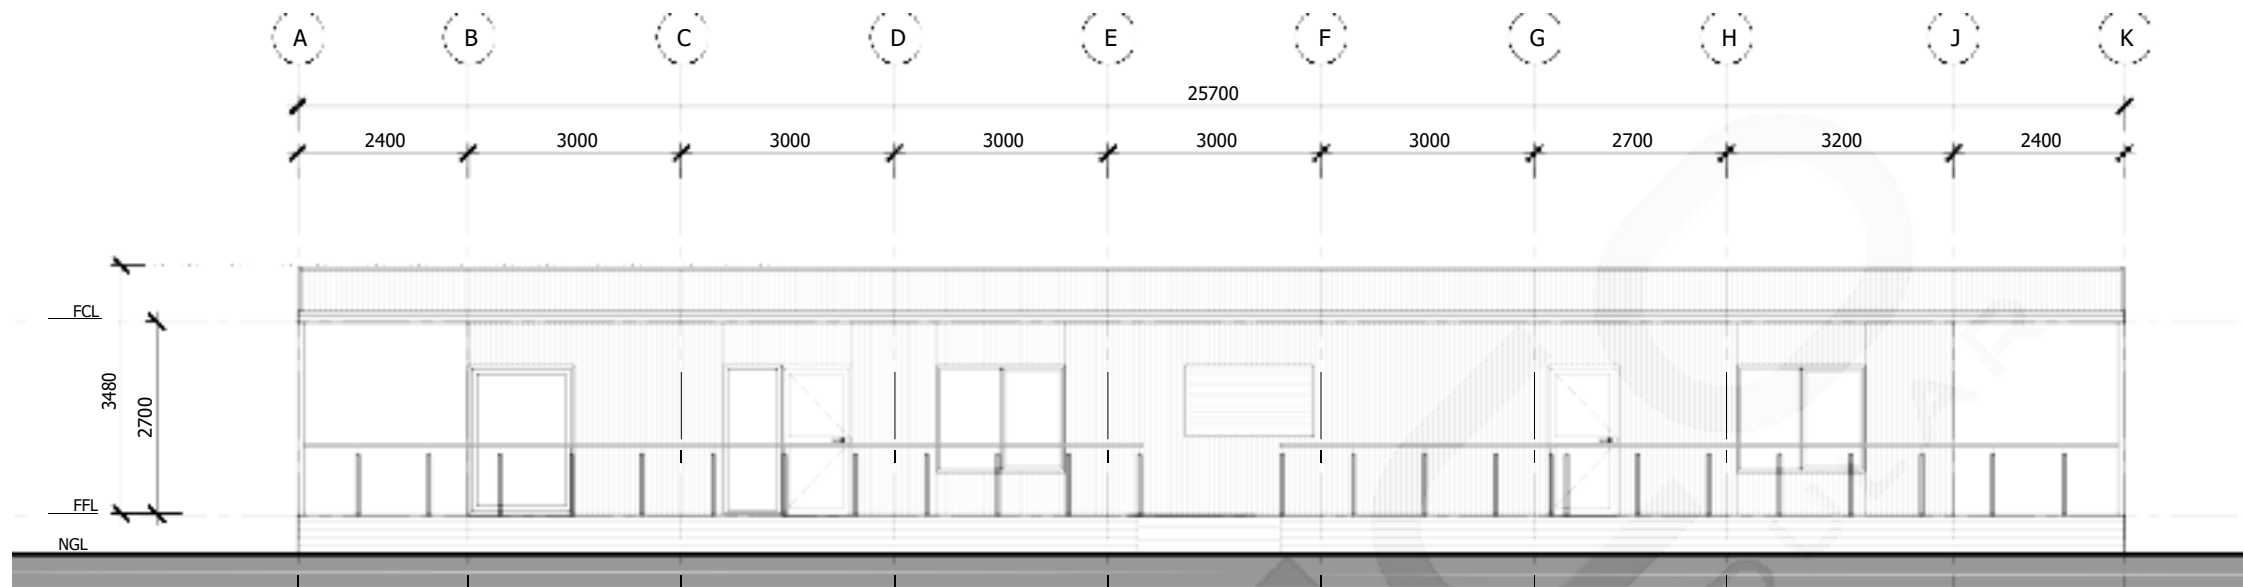


SOUTH ELEVATION
SCALE: 1:100

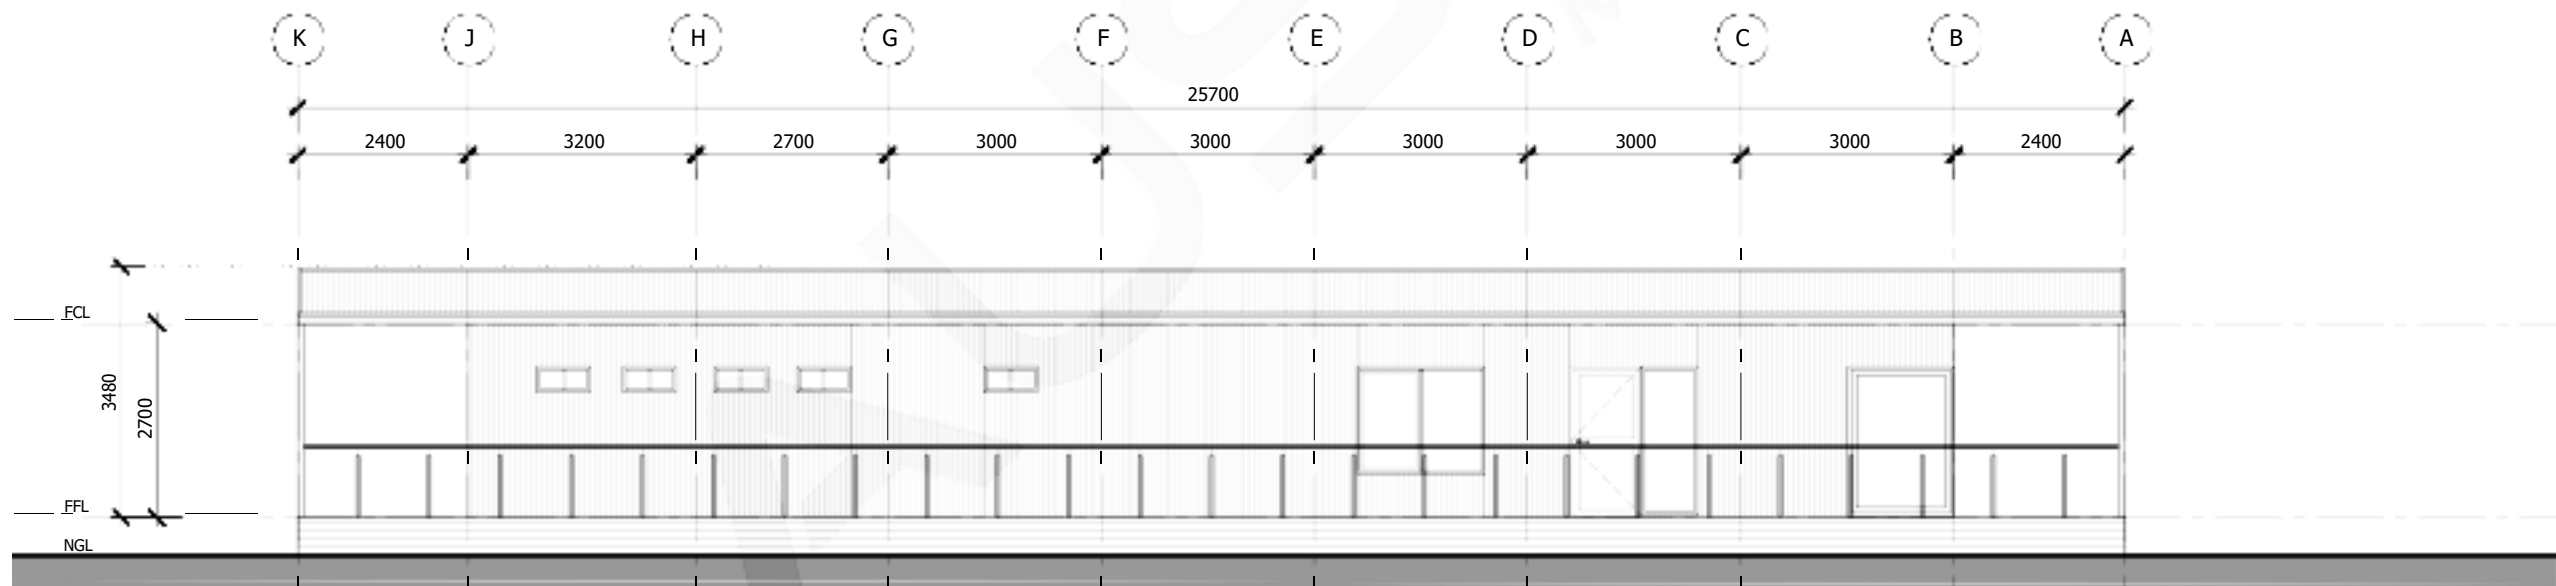

NORTH ELEVATION
SCALE: 1:100

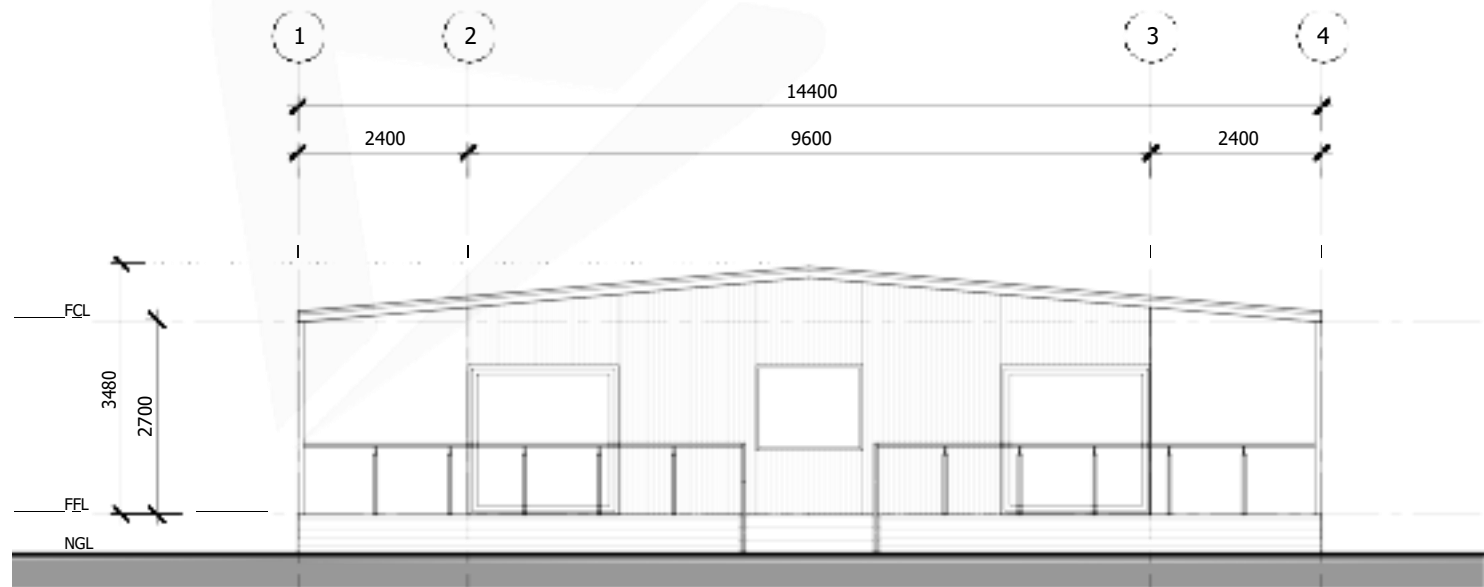

WEST ELEVATION
SCALE: 1:100

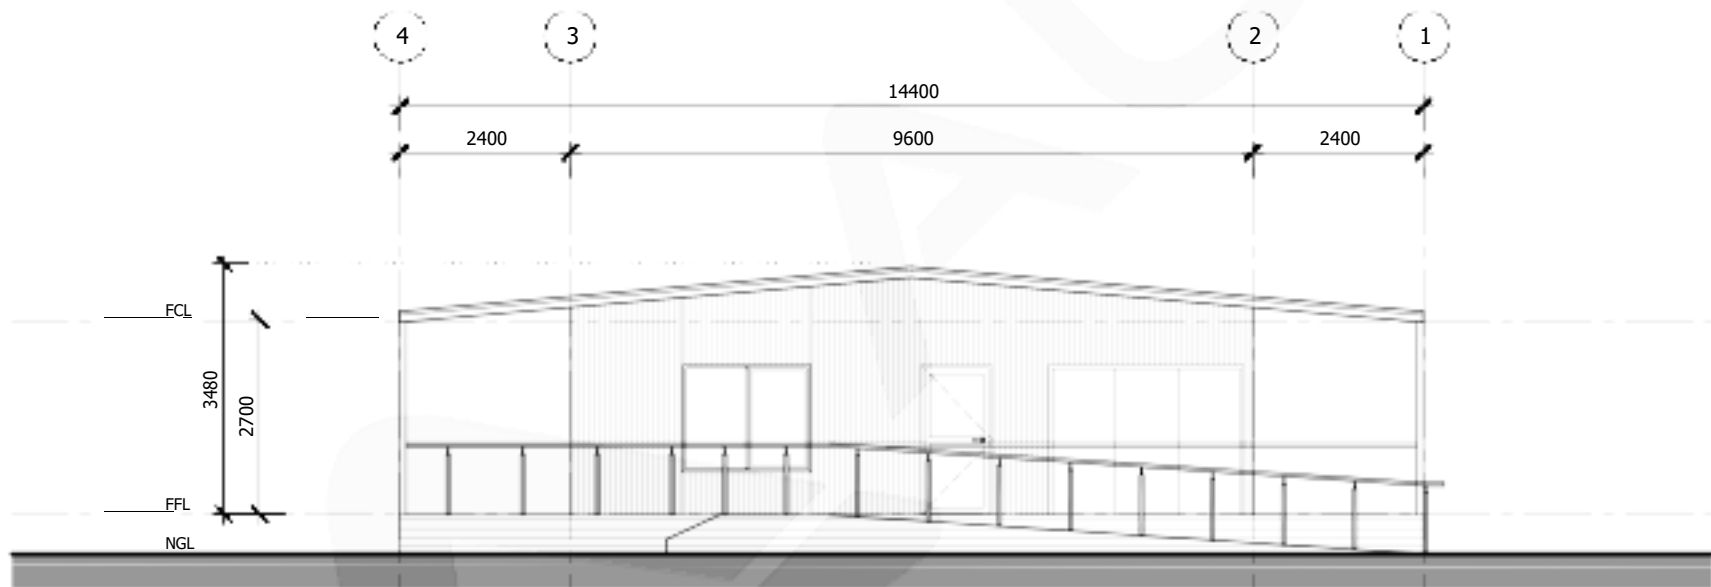


EAST ELEVATION
SCALE: 1:100

AREA SCHEDULE (Development Summary)	
DESCRIPTION	AREA
GROUND FLOOR	200m2
FIRST FLOOR	N/A
EXTERNAL DECKING	180m2
STAIRS & RAMPWAYS	20m2
TOTAL AREA	400m2

NOTE.
DRAWING HAS BEEN PREPARED AS INDICATIVE TO ILLUSTRATE THE DESIGN INTENT ONLY. DRAWING SERVES FOR THE PURPOSE OF CLIENT PRESENTATION AND APPROVAL. DRAWING IS NOT TO BE UTILISED AS A CONSTRUCTION DETAIL OR BE USED FOR MANUFACTURING PURPOSES.

CONCEPT LAYOUT ONLY
NOT FOR CONSTRUCTION

PT				DP	AE
Issue	Date	Description	By	Check	




COPYRIGHT AUSCO MODULAR PTY LTD MAY NOT BE REPRODUCED OR ITS CONTENTS DISCLOSED WITHOUT WRITTEN AUTHORITY

PROPOSED ELEVATIONS

Project
GARFIELD NTH COMMUNITY CENTRE
GARFIELD NORTH CANNIBAL CREEK RESERVE

Client
CARDINA SHIRE COUNCIL

 Drawn By DP	Drawn Date FEB 2021	Scale 1:100		A2
Checked By AE	Check Date FEB 2021	DIMENSIONS ARE IN MM DO NOT SCALE		
Project No. 4060787		Order No. —		
Dwg No. SK.200		Sheet — OF —	Issue P1	