




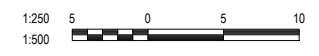


NOTE:
ALL EXISTING DRIVEWAYS TO BE REINSTATED

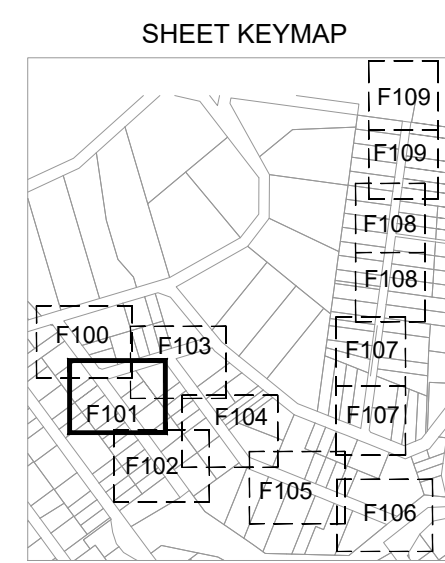

REVISION	DATE	ISSUE DESCRIPTION	DRAWN	CHECKED	APPROVED	CLIENT	PROJECT	DRAWING TITLE	STATUS	SCALE AT A1	DRAWN	DESIGNED
						 Cardinia	 Level 7, 176 Wellington Parade East Melbourne, VIC, Australia 3002	PACKAGE 10 SEALING THE HILLS	CARDINIA PACKAGE 10 - FLP LAYOUT PLAN - SHEET 2	1:250@A1	M.RAHMAN	M.RAHMAN
B	07/09/21	AMENDED AS PER COUNCIL COMMENTS	M.R.		T.P.							
A	06/09/21	PRELIMINARY	M.R.		T.P.							
									PRELIMINARY NOT FOR CONSTRUCTION	PROJECT ENGINEER M.RAHMAN	PROJECT MANAGER T.PALIOS	DATE FIRST ISSUE SEP 2021
										PROJECT No. 210152	DRAWING No. F101	REVISION B

REFER SHEET F101 FOR CONTINUATION

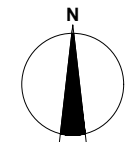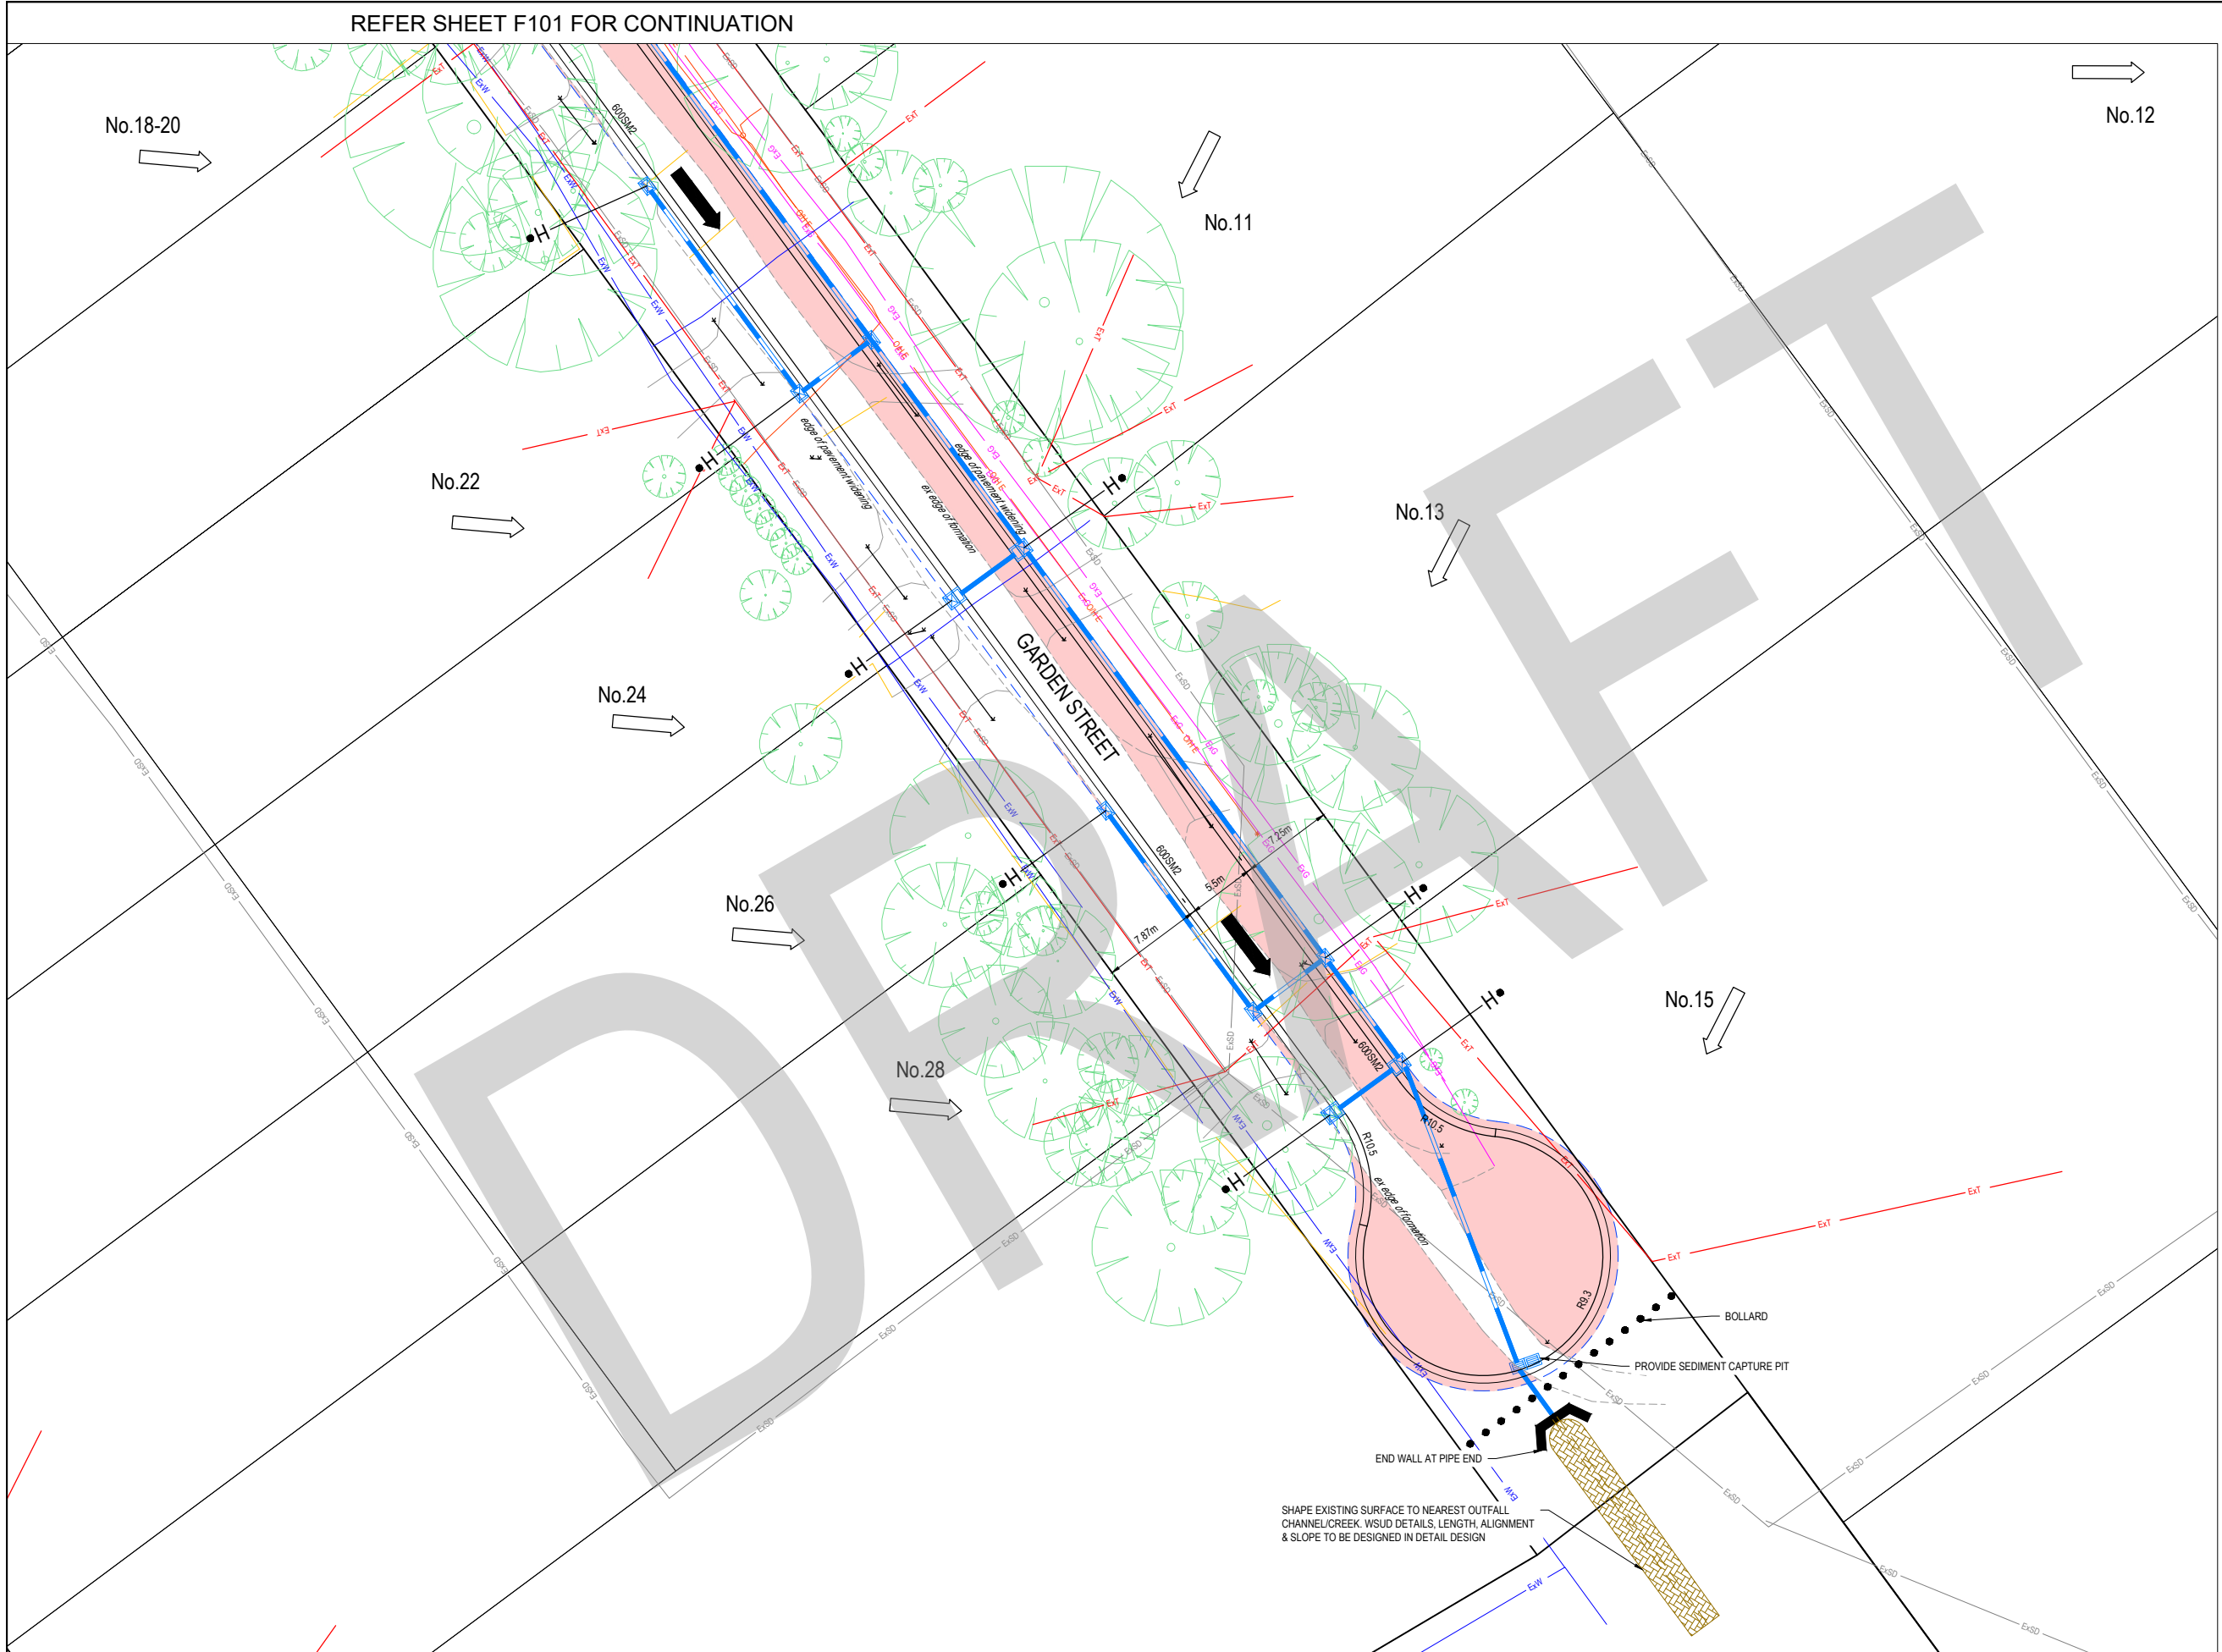


- LEGEND - LAYOUT PLAN**
- STORMWATER DRAIN & PIT
 - HOUSE DRAIN
 - SWALE DRAIN
 - EXISTING ELECTRICITY (UNDERGROUND)
 - EXISTING ELECTRICITY (OVERHEAD)
 - EXISTING GAS
 - EXISTING OPTIC FIBRE
 - EXISTING TELSTRA
 - EXISTING WATER
 - EXISTING RECYCLED WATER
 - EXISTING STORMWATER DRAIN
 - EXISTING SEWER
 - EXISTING HOUSE DRAIN
 - EXISTING SWALE DRAIN
 - BUILDING ENVELOPE
 - PROPOSED FOOTPATH
 - PROPOSED ROAD WIDENING
 - EARTHLOC CONCRETE MATTING
 - DIRECTION OF ALLOTMENT FALL
 - OVERLAND FLOW
 - EXISTING TREE TO BE REMOVED
 - EXISTING DRIVEWAY
 - TREE ID, SRZ & TPZ

WARNING
BEWARE OF UNDERGROUND & OVERHEAD SERVICES
The locations of underground & overhead services are approximate only & their exact position should be proven on site. No guarantee is given that all existing services are shown. Locate all underground services before commencement of works
DIAL 1100 BEFORE YOU DIG
www.1100.com.au

NOTE:
ALL EXISTING DRIVEWAYS TO BE REINSTATED

SHEET KEYMAP

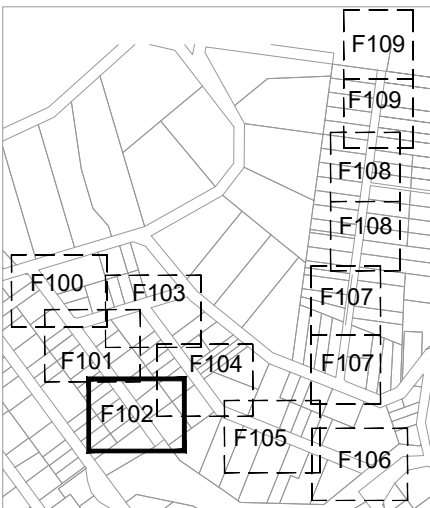

1:250 5 0 5 10 A1
1:500

REVISION	DATE	ISSUE DESCRIPTION	DRAWN	CHECKED	APPROVED
B	07/09/21	AMENDED AS PER COUNCIL COMMENTS	M.R.		T.P.
A	06/09/21	PRELIMINARY	M.R.		T.P.













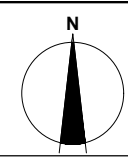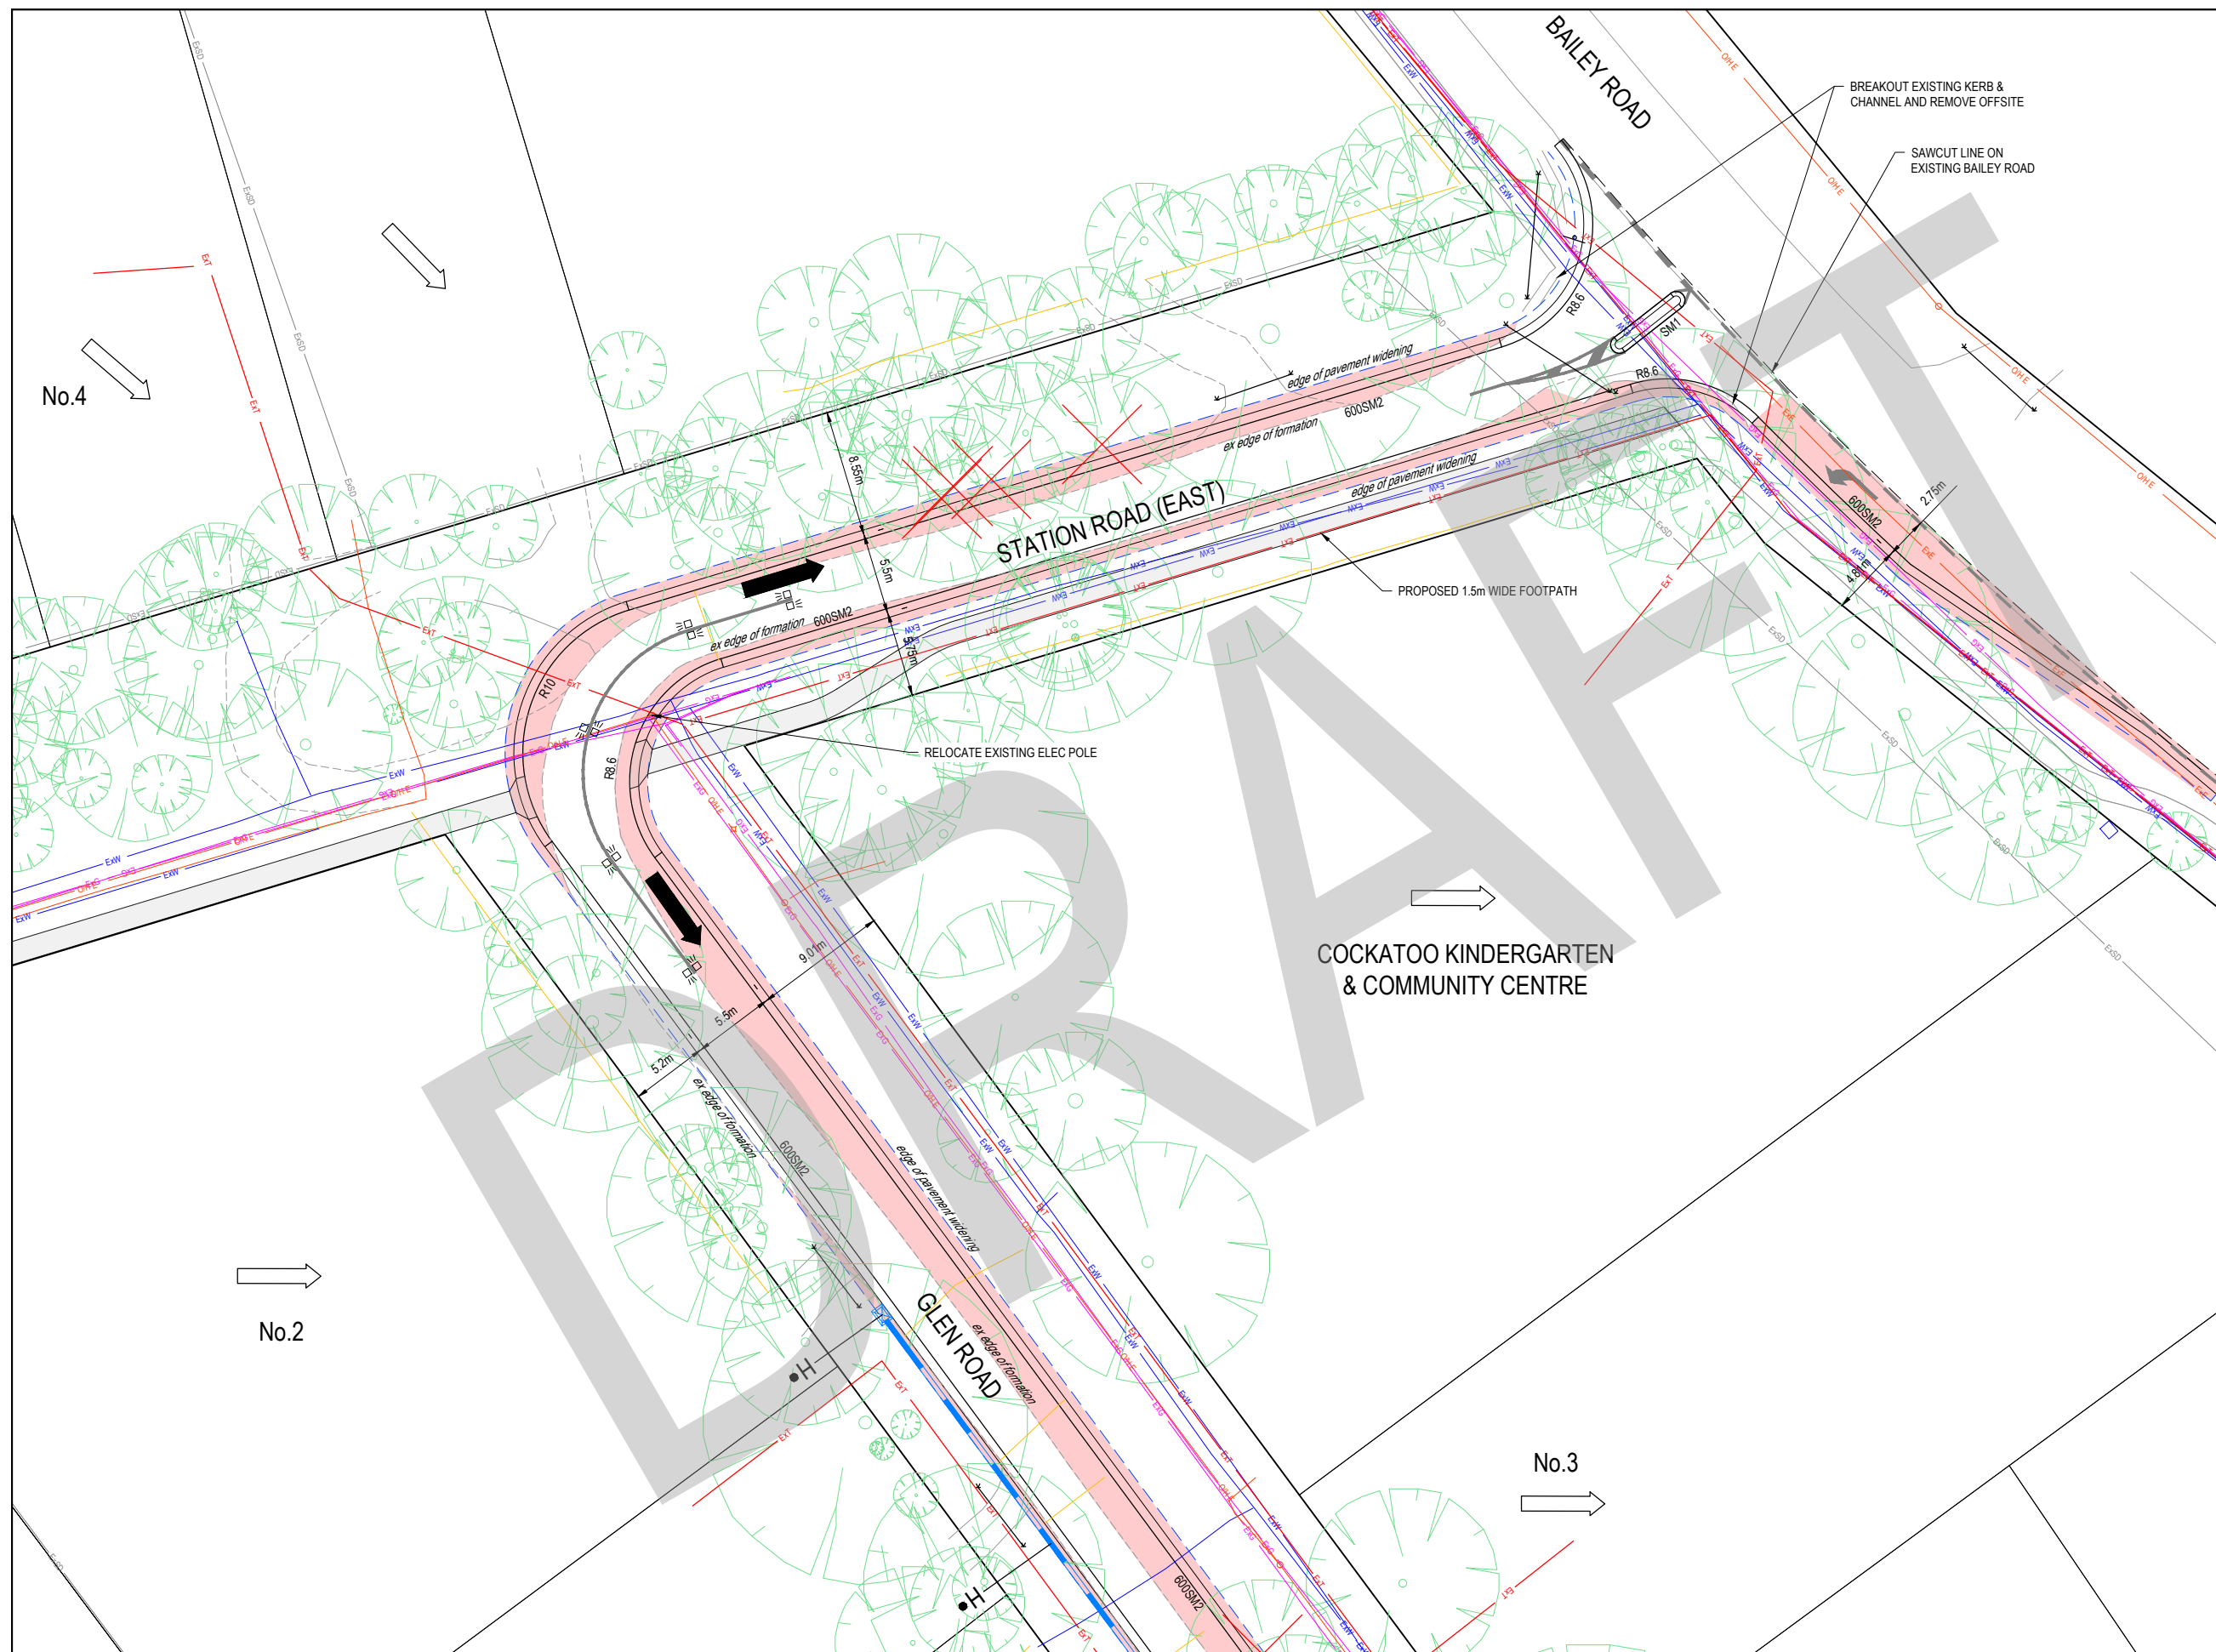




PACKAGE 10
SEALING THE HILLS

DRAWING TITLE
CARDINIA PACKAGE 10 - FLP
LAYOUT PLAN - SHEET 3

STATUS
PRELIMINARY
NOT FOR CONSTRUCTION

SCALE AT A1 1:250@A1	DRAWN M. RAHMAN	DESIGNED M. RAHMAN
PROJECT ENGINEER M. RAHMAN	PROJECT MANAGER T. PALIOS	DATE FIRST ISSUE SEP 2021
PROJECT No. 210152	DRAWING No. F102	REVISION B

 

- ### LEGEND - LAYOUT PLAN
- | | |
|--|------------------------------------|
|  | STORMWATER DRAIN & PIT |
| •H | HOUSE DRAIN |
|  | SWALE DRAIN |
| Ex E | EXISTING ELECTRICITY (UNDERGROUND) |
| OH E | EXISTING ELECTRICITY (OVERHEAD) |
| Ex G | EXISTING GAS |
| Ex O | EXISTING OPTIC FIBRE |
| Ex T | EXISTING TELSTRA |
| Ex W | EXISTING WATER |
| Ex RW | EXISTING RECYCLED WATER |
|  Ex S | EXISTING STORMWATER DRAIN |
|  Ex S | EXISTING SEWER |
| -- H | EXISTING HOUSE DRAIN |
| --> | EXISTING SWALE DRAIN |
|  | BUILDING ENVELOPE |
|  | PROPOSED FOOTPATH |
|  | PROPOSED ROAD WIDENING |
|  | EARTHLOC CONCRETE MATTING |
|  | DIRECTION OF ALLOTMENT FALL |
|  | OVERLAND FLOW |
|  | EXISTING TREE TO BE REMOVED |
|  | EXISTING DRIVEWAY |
|  | TREE ID, SRZ & TPZ |


WARNING
BEWARE OF UNDERGROUND & OVERHEAD SERVICES


The locations of underground & overhead services are approximate only & their exact position should be proven on site. No guarantee is given that all existing services are shown. Locate all underground services before commencement of works

DIAL 1100 BEFORE YOU DIG

www.1100.com.au

NOTE:
ALL EXISTING DRIVEWAYS TO BE REINSTATED

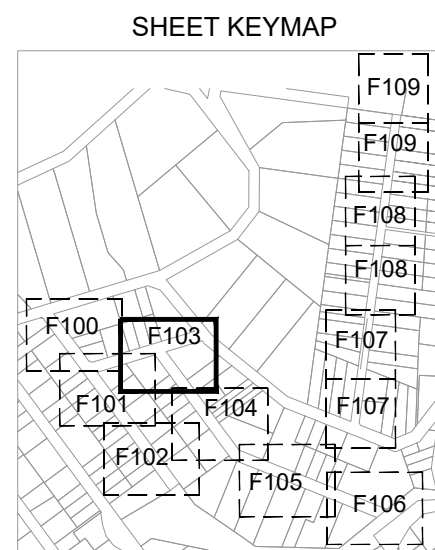[illegible]

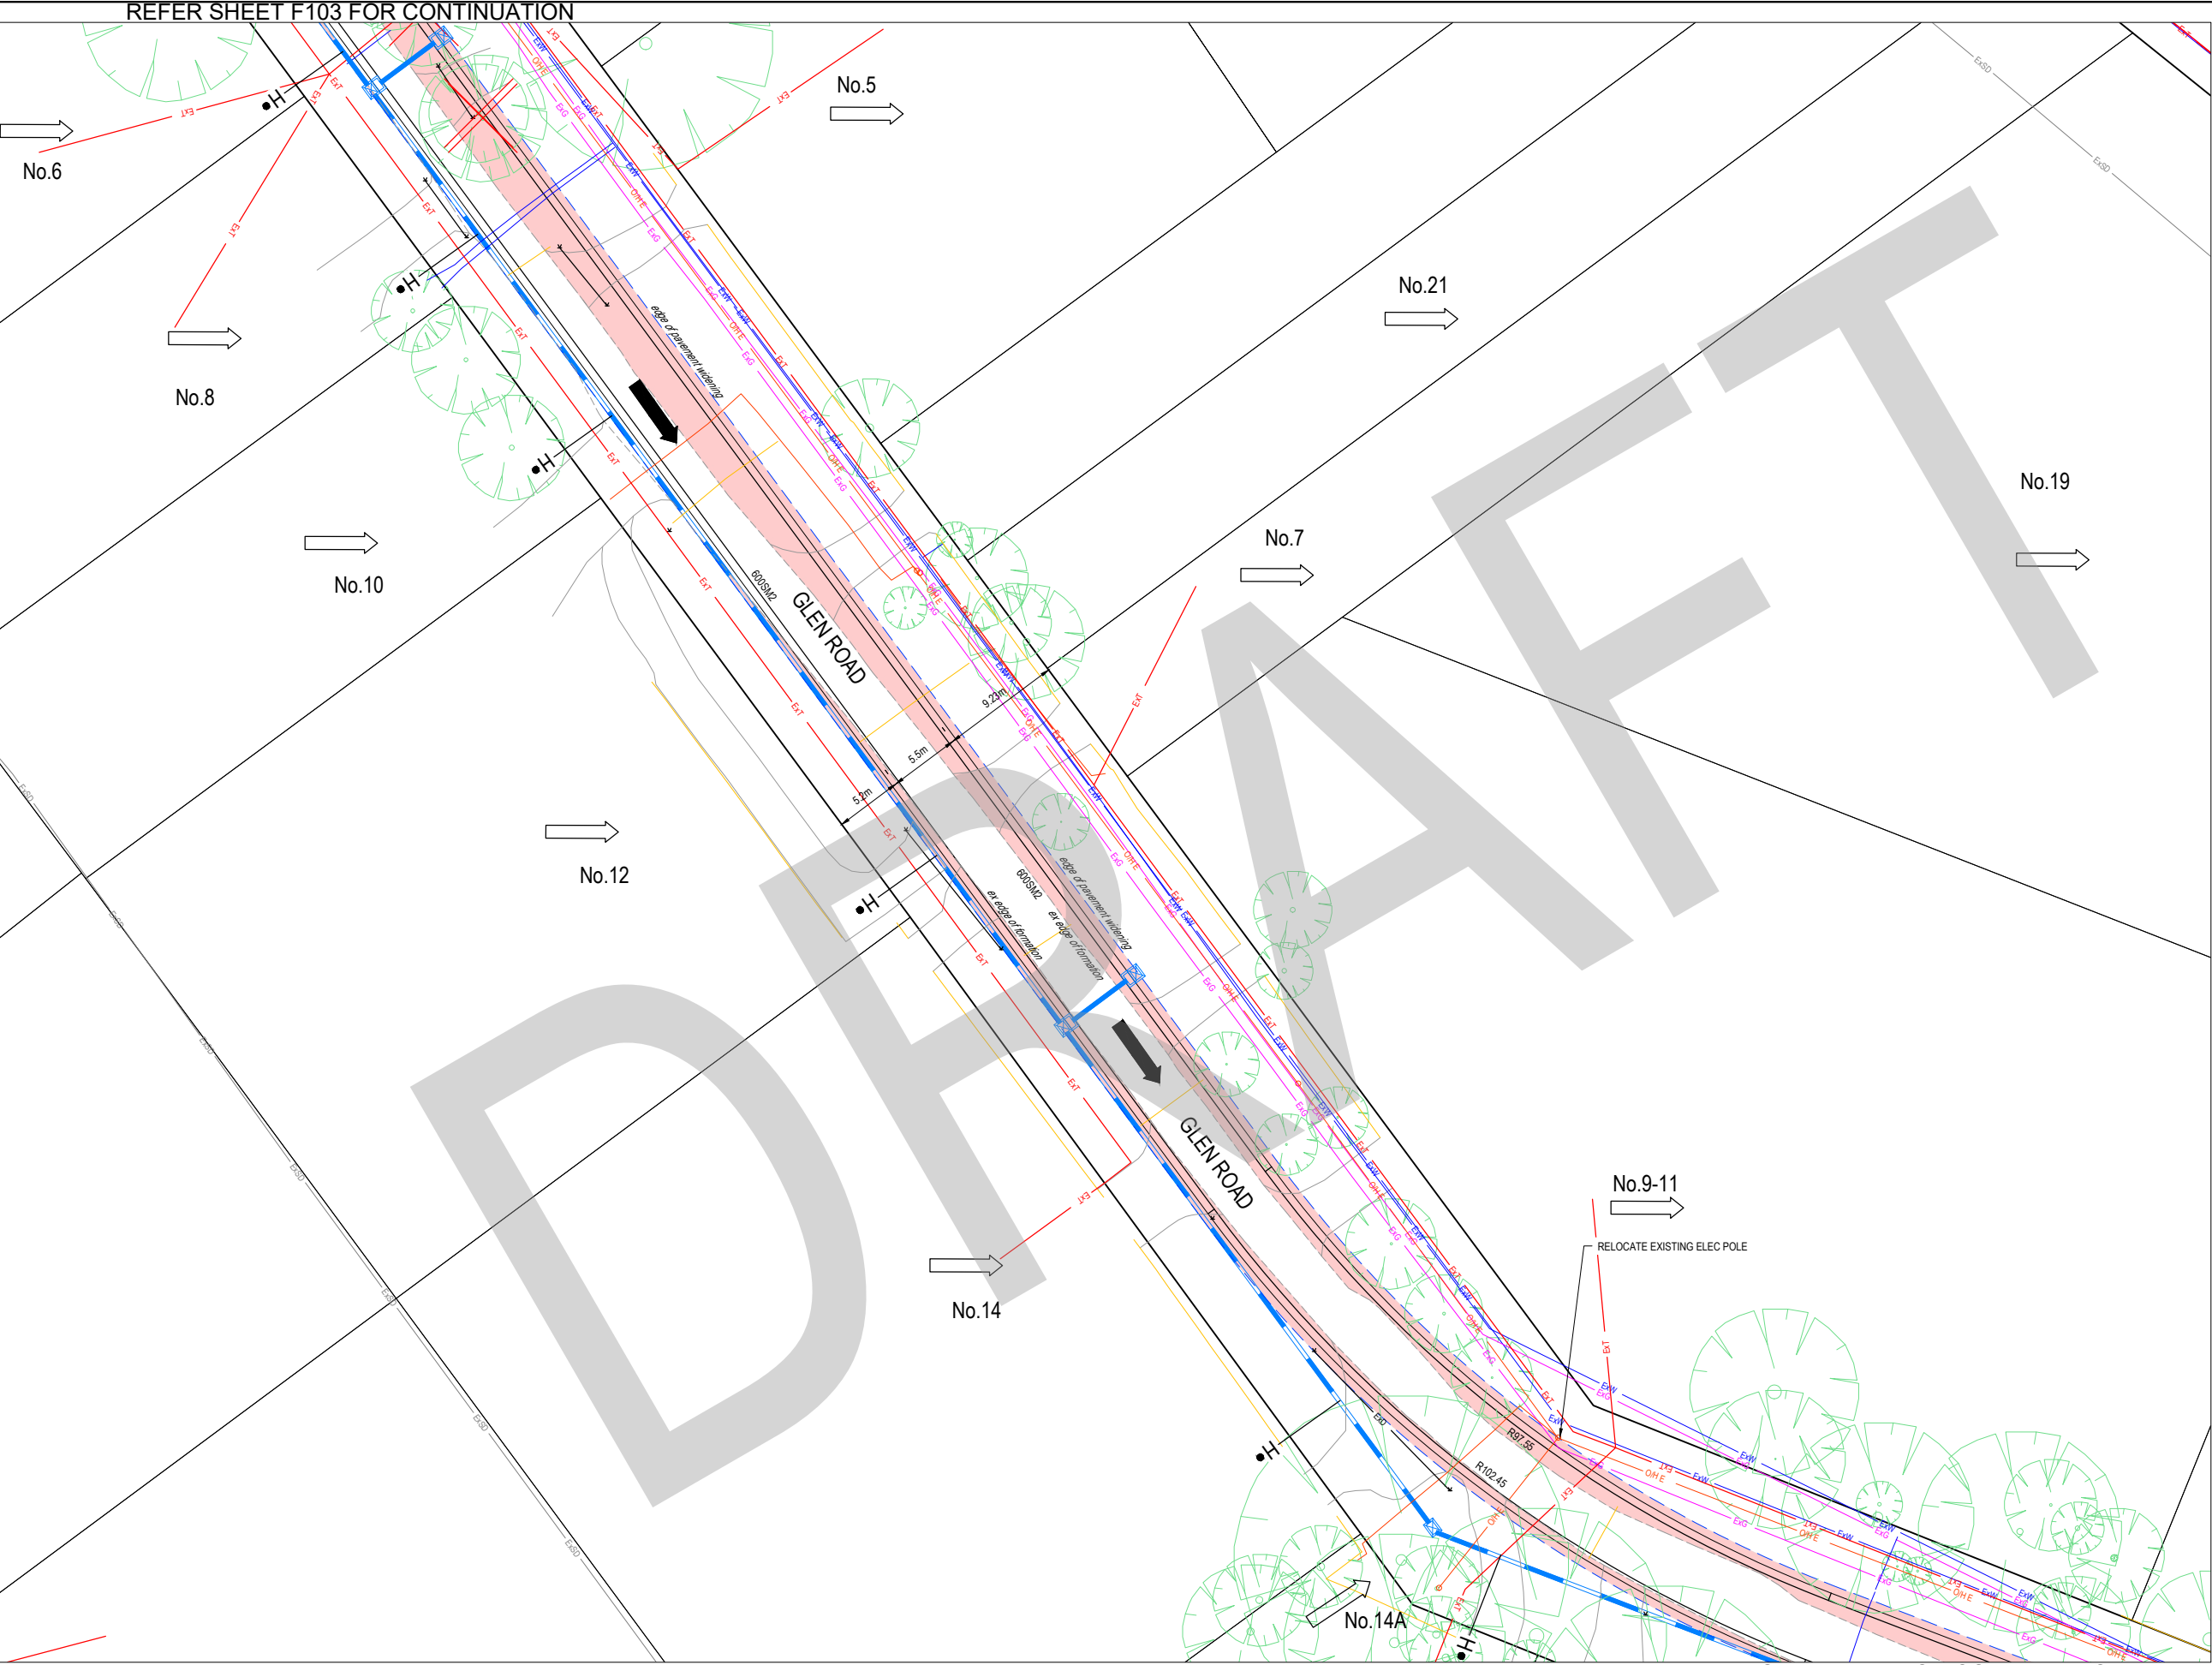

LEGEND - LAYOUT PLAN

STORMWATER DRAIN & PIT

HOUSE DRAIN

SWALE DRAIN

EXISTING ELECTRICITY (UNDERGROUND)

EXISTING ELECTRICITY (OVERHEAD)

EXISTING GAS

EXISTING OPTIC FIBRE

EXISTING TELSTRA

EXISTING WATER

EXISTING RECYCLED WATER

EXISTING STORMWATER DRAIN

EXISTING SEWER

EXISTING HOUSE DRAIN

EXISTING SWALE DRAIN

BUILDING ENVELOPE

PROPOSED FOOTPATH

PROPOSED ROAD WIDENING

EARTHLOC CONCRETE MATTING

DIRECTION OF ALLOTMENT FALL

OVERLAND FLOW


EXISTING TREE TO BE REMOVED

EXISTING DRIVEWAY

TREE ID, SRZ & TPZ

WARNING
BEWARE OF UNDERGROUND & OVERHEAD SERVICES
The locations of underground & overhead services are approximate only & their exact position should be proven on site. No guarantee is given that all existing services are shown. Locate all underground services before commencement of works
DIAL 1100 BEFORE YOU DIG
www.1100.com.au

NOTE:
ALL EXISTING DRIVEWAYS TO BE REINSTATED

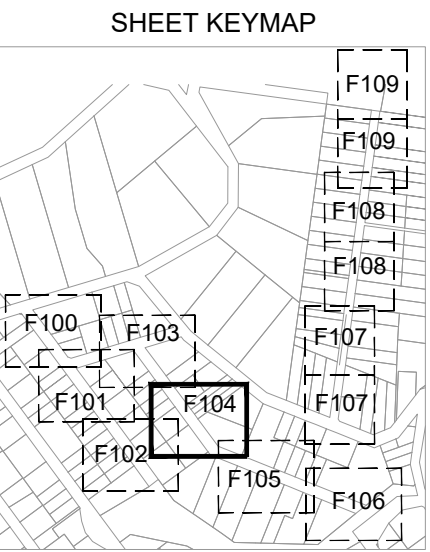

REVISION	DATE	ISSUE DESCRIPTION	DRAWN	CHECKED	APPROVED
B	07/09/21	AMENDED AS PER COUNCIL COMMENTS	M.R.		T.P.
A	06/09/21	PRELIMINARY	M.R.		T.P.

Level 7, 176 Wellington Parade
East Melbourne, VIC, Australia 3002

PROJECT

PACKAGE 10
SEALING THE HILLS

DRAWING TITLE

CARDINIA PACKAGE 10 - FLP
LAYOUT PLAN - SHEET 5

STATUS

PRELIMINARY
NOT FOR CONSTRUCTION

SCALE AT A1

1:250@A1

DRAWN

M.RAHMAN

DESIGNED

M.RAHMAN

PROJECT ENGINEER

M.RAHMAN

PROJECT MANAGER

T.PALIOS

DATE FIRST ISSUE

SEP 2021

PROJECT No.

210152



DRAWING No.

F104

REVISION

B

REFER SHEET F104 FOR CONTINUATION

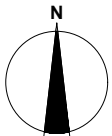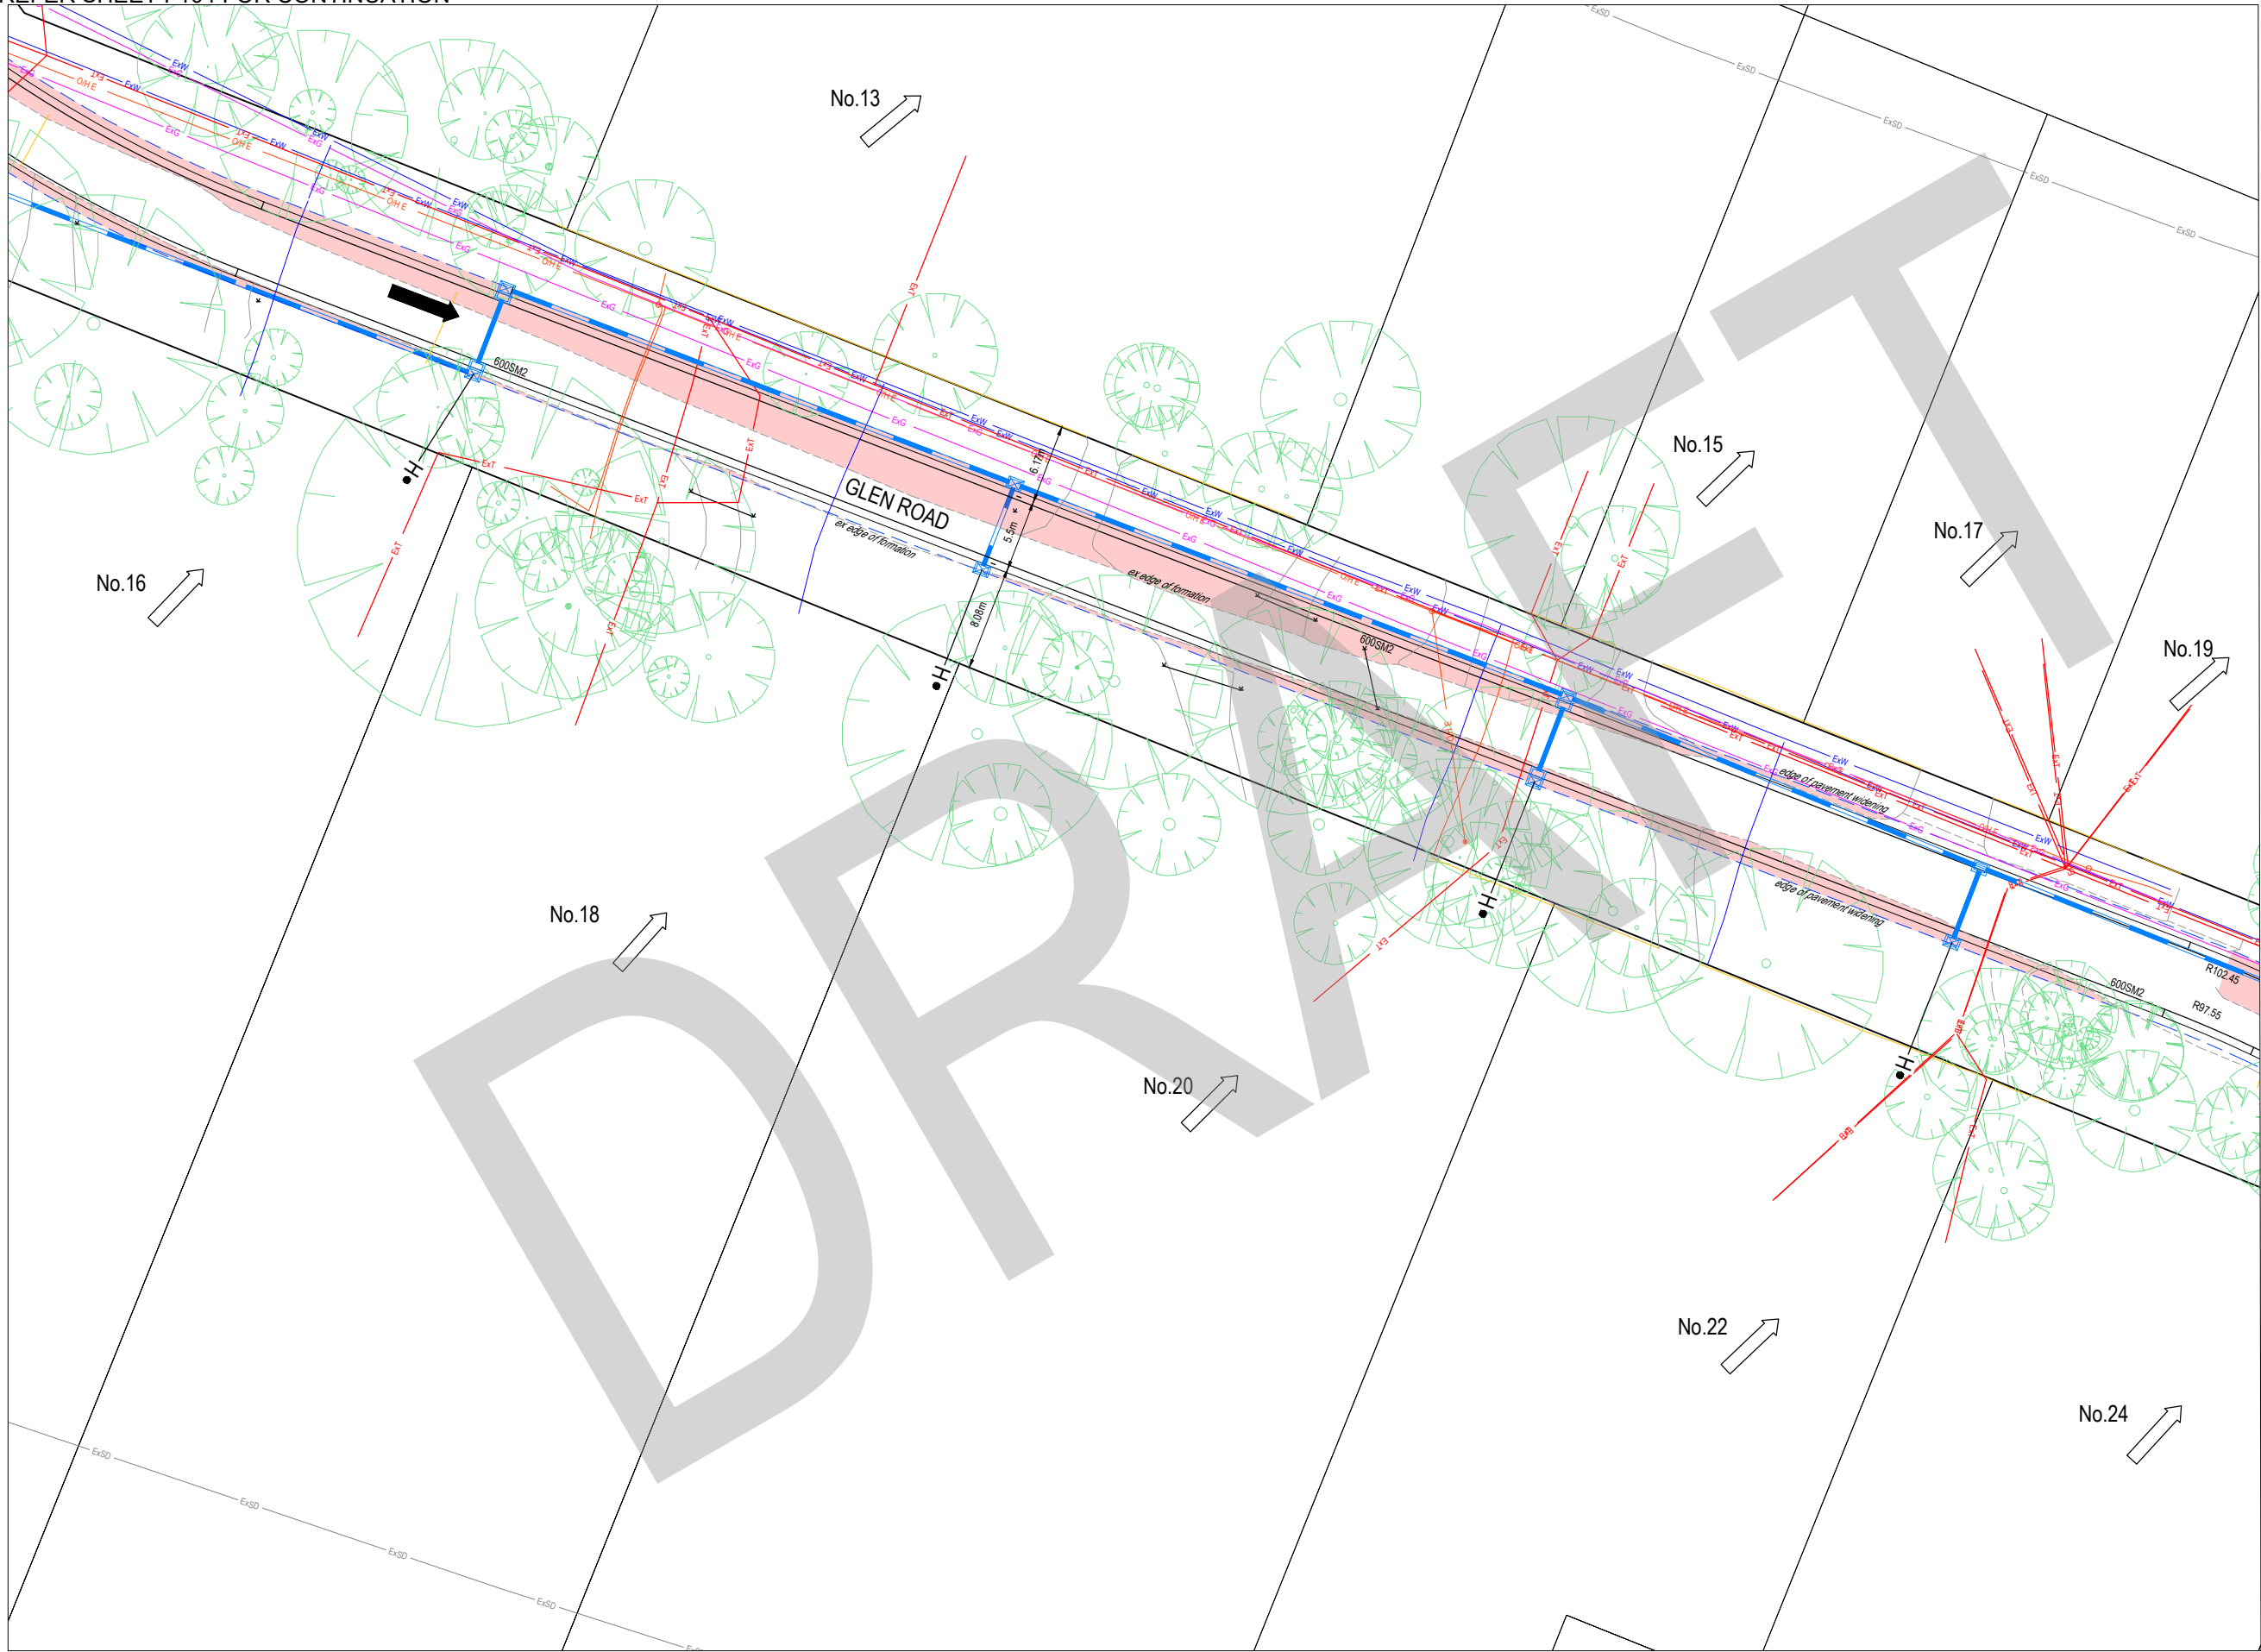

LEGEND - LAYOUT PLAN



- STORMWATER DRAIN & PIT
- HOUSE DRAIN
- SWALE DRAIN
- EXISTING ELECTRICITY (UNDERGROUND)
- EXISTING ELECTRICITY (OVERHEAD)
- EXISTING GAS
- EXISTING OPTIC FIBRE
- EXISTING TELSTRA
- EXISTING WATER
- EXISTING RECYCLED WATER
- EXISTING STORMWATER DRAIN
- EXISTING SEWER
- EXISTING HOUSE DRAIN
- EXISTING SWALE DRAIN
- BUILDING ENVELOPE
- PROPOSED FOOTPATH
- PROPOSED ROAD WIDENING
- EARTHLOC CONCRETE MATTING
- DIRECTION OF ALLOTMENT FALL
- OVERLAND FLOW
- EXISTING TREE TO BE REMOVED
- EXISTING DRIVEWAY
- TREE ID, SRZ & TPZ

WARNING
BEWARE OF UNDERGROUND & OVERHEAD SERVICES
The locations of underground & overhead services are approximate only & their exact position should be proven on site. No guarantee is given that all existing services are shown. Locate all underground services before commencement of works
DIAL 1100 BEFORE YOU DIG
www.1100.com.au

NOTE:
ALL EXISTING DRIVEWAYS TO BE REINSTATED

REFER SHEET F106 FOR CONTINUATION

SHEET KEYMAP

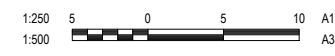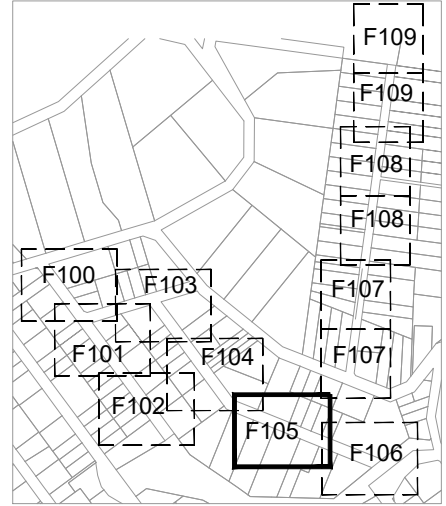

REVISION	DATE	ISSUE DESCRIPTION	DRAWN	CHECKED	APPROVED
B	07/09/21	AMENDED AS PER COUNCIL COMMENTS	M.R.		T.P.
A	06/09/21	PRELIMINARY	M.R.		T.P.

Cardinia

creo
CONSULTANTS
Level 7, 176 Wellington Parade
East Melbourne, VIC, Australia 3002


PACKAGE 10
SEALING THE HILLS

DRAWING TITLE
CARDINIA PACKAGE 10 - FLP
LAYOUT PLAN - SHEET 6

STATUS
PRELIMINARY
NOT FOR CONSTRUCTION

SCALE AT A1 1:250@A1	DRAWN M. RAHMAN	DESIGNED M. RAHMAN
PROJECT ENGINEER M. RAHMAN	PROJECT MANAGER T. PALIOS	DATE FIRST ISSUE SEP 2021
PROJECT No. 210152	DRAWING No. F105	REVISION B

REFER SHEET F105 FOR CONTINUATION

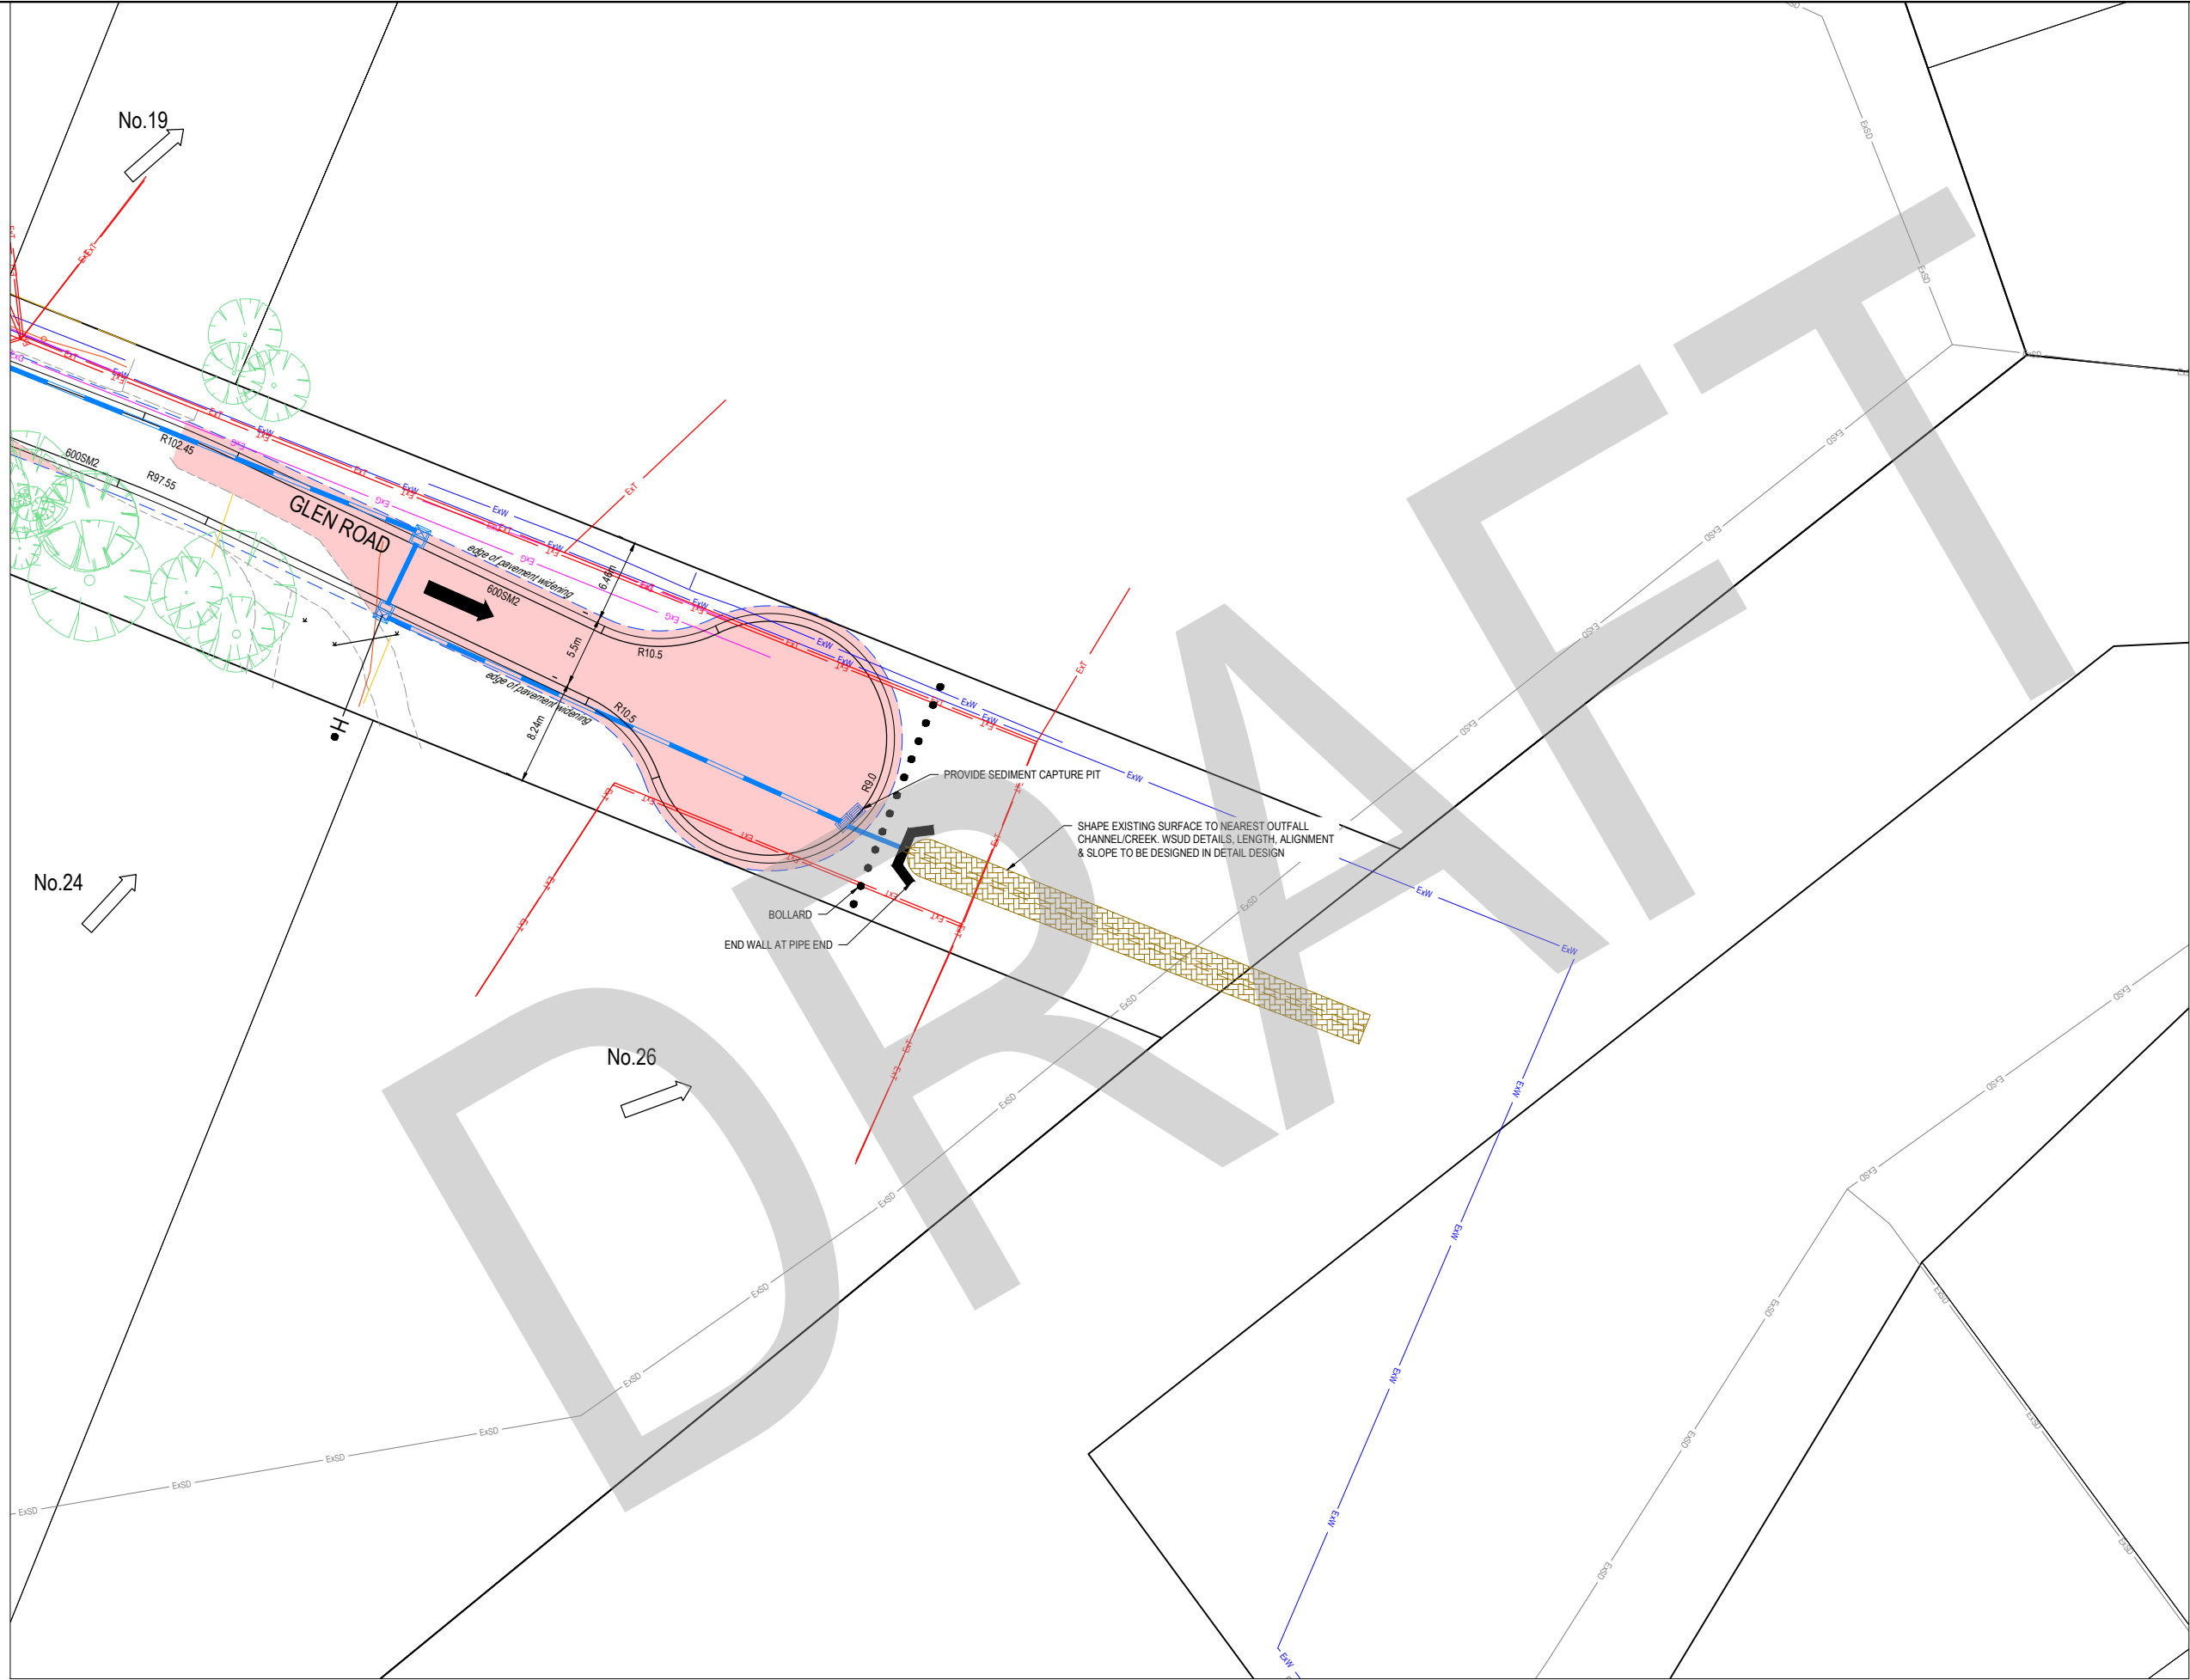

LEGEND - LAYOUT PLAN

- STORMWATER DRAIN & PIT
- HOUSE DRAIN
- SWALE DRAIN
- EXISTING ELECTRICITY (UNDERGROUND)
- EXISTING ELECTRICITY (OVERHEAD)
- EXISTING GAS
- EXISTING OPTIC FIBRE
- EXISTING TELSTRA
- EXISTING WATER
- EXISTING RECYCLED WATER
- EXISTING STORMWATER DRAIN
- EXISTING SEWER
- EXISTING HOUSE DRAIN
- EXISTING SWALE DRAIN
- BUILDING ENVELOPE
- PROPOSED FOOTPATH
- PROPOSED ROAD WIDENING
- EARTHLOC CONCRETE MATTING
- DIRECTION OF ALLOTMENT FALL
- OVERLAND FLOW
- EXISTING TREE TO BE REMOVED
- EXISTING DRIVEWAY
- TREE ID, SRZ & TPZ


WARNING
BEWARE OF UNDERGROUND & OVERHEAD SERVICES

The locations of underground & overhead services are approximate only & their exact position should be proven on site. No guarantee is given that all existing services are shown. Locate all underground services before commencement of works

DIAL 1100 BEFORE YOU DIG
www.1100.com.au

NOTE:
ALL EXISTING DRIVEWAYS TO BE REINSTATED

SHEET KEYMAP

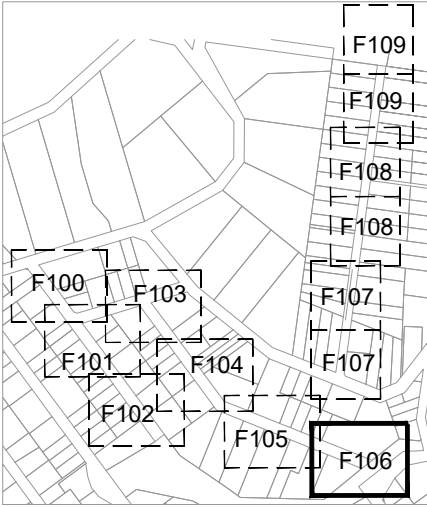

REVISION	DATE	ISSUE DESCRIPTION	DRAWN	CHECKED	APPROVED
B	07/09/21	AMENDED AS PER COUNCIL COMMENTS	M.R.		T.P.
A	06/09/21	PRELIMINARY	M.R.		T.P.


Cardinia




Level 7, 176 Wellington Parade
East Melbourne, VIC, Australia 3002

PACKAGE 10
SEALING THE HILLS

DRAWING TITLE
CARDINIA PACKAGE 10 - FLP
LAYOUT PLAN - SHEET 7

STATUS
PRELIMINARY
NOT FOR CONSTRUCTION

SCALE AT A1 1:250@A1	DRAWN M. RAHMAN	DESIGNED M. RAHMAN
PROJECT ENGINEER M. RAHMAN	PROJECT MANAGER T. PALIOS	DATE FIRST ISSUE SEP 2021
PROJECT No. 210152	DRAWING No. F106	REVISION B

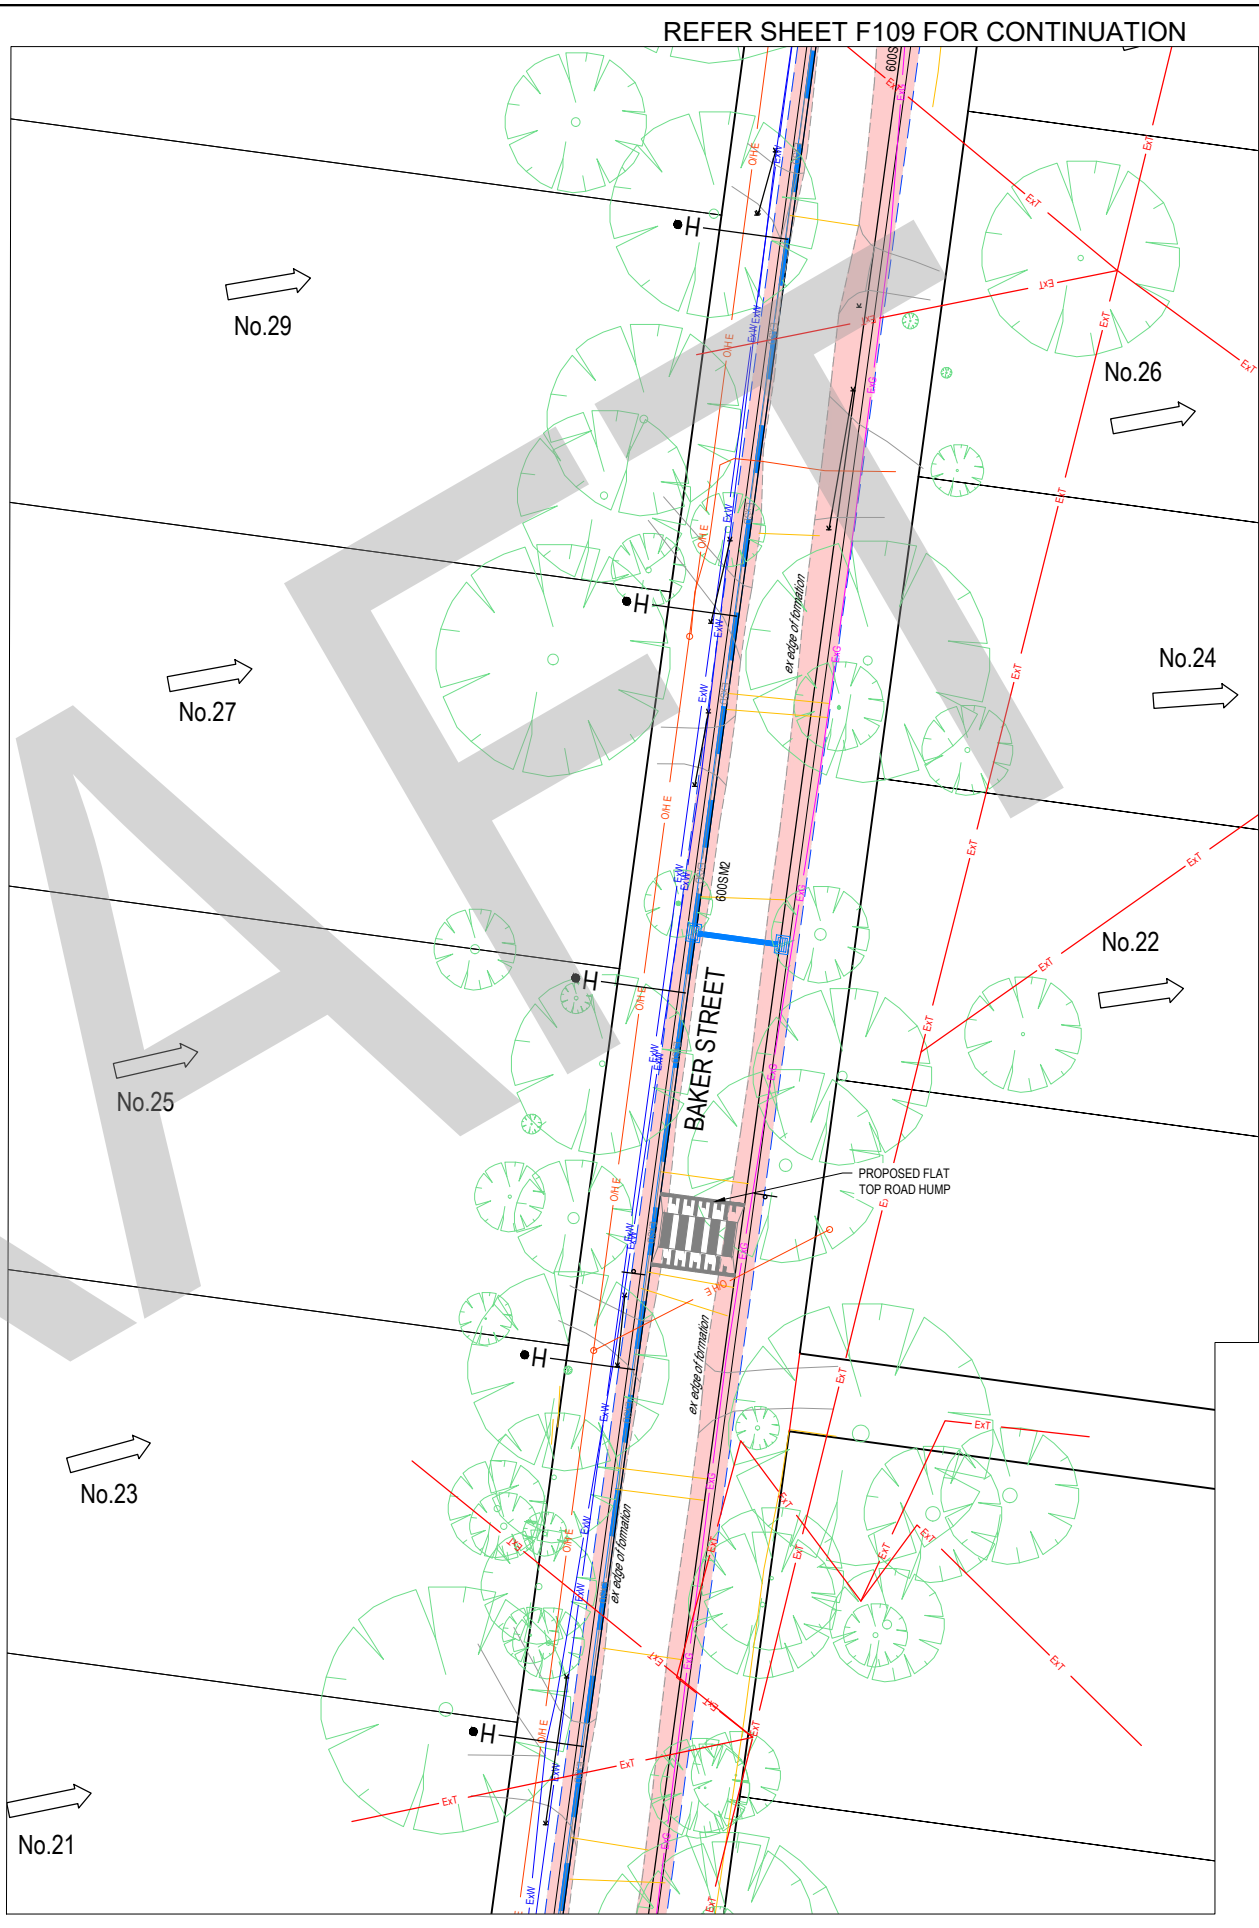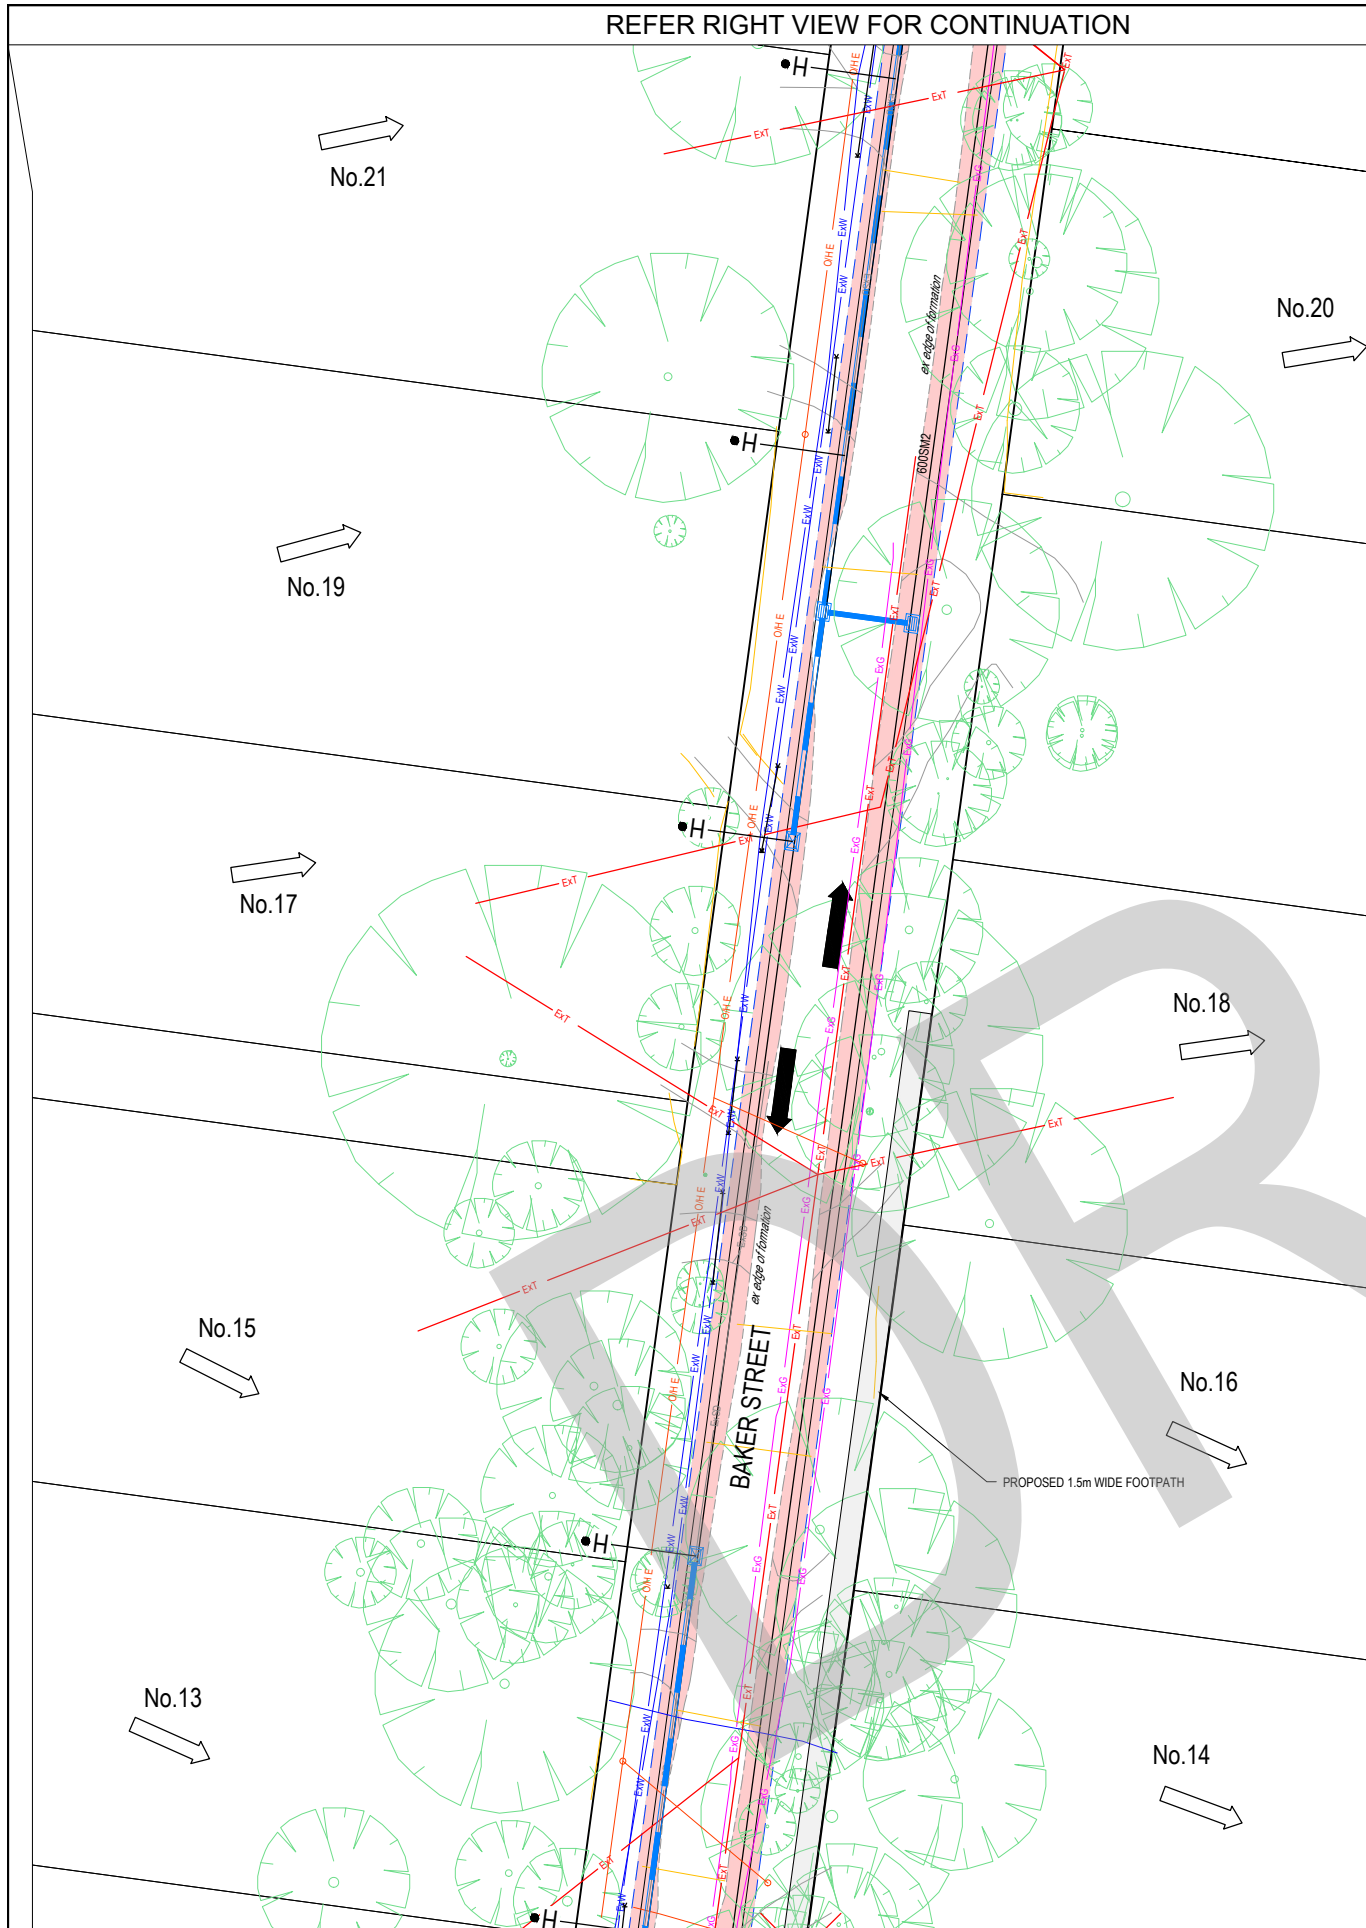


LEGEND - LAYOUT PLAN

- STORMWATER DRAIN & PIT
- HOUSE DRAIN
- SWALE DRAIN
- EXISTING ELECTRICITY (UNDERGROUND)
- EXISTING ELECTRICITY (OVERHEAD)
- EXISTING GAS
- EXISTING OPTIC FIBRE
- EXISTING TELSTRA
- EXISTING WATER
- EXISTING RECYCLED WATER
- EXISTING STORMWATER DRAIN
- EXISTING SEWER
- EXISTING HOUSE DRAIN
- EXISTING SWALE DRAIN
- BUILDING ENVELOPE
- PROPOSED FOOTPATH
- PROPOSED ROAD WIDENING
- EARTHLOC CONCRETE MATTING
- DIRECTION OF ALLOTMENT FALL
- OVERLAND FLOW
- EXISTING TREE TO BE REMOVED
- EXISTING DRIVEWAY
- TREE ID, SRZ & TPZ

WARNING
BEWARE OF UNDERGROUND & OVERHEAD SERVICES
The locations of underground & overhead services are approximate only & their exact position should be proven on site. No guarantee is given that all existing services are shown. Locate all underground services before commencement of works.
DIAL 1100 BEFORE YOU DIG
www.1100.com.au

NOTE:
ALL EXISTING DRIVEWAYS TO BE REINSTATED

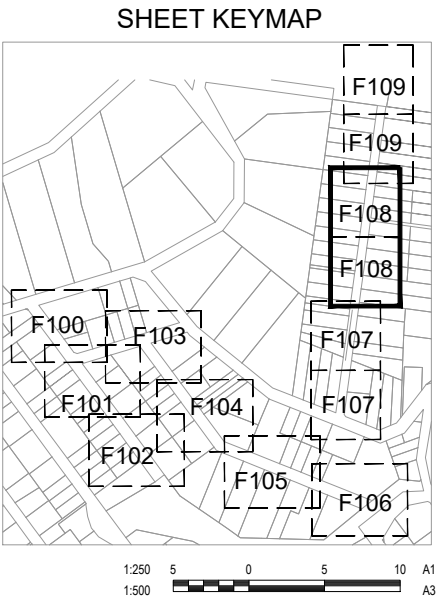

REVISION	DATE	ISSUE DESCRIPTION	DRAWN	CHECKED	APPROVED	CLIENT	PROJECT	DRAWING TITLE	STATUS	SCALE AT A1	DRAWN	DESIGNED
										1:250@A1		
										PROJECT ENGINEER	PROJECT MANAGER	DATE FIRST ISSUE
										M. RAHMAN	T. PALIOS	SEP 2021
										PROJECT No.	DRAWING No.	REVISION
										210152	F106	B

Cardinia


creo
CONSULTANTS

Level 7, 176 Wellington Parade
East Melbourne, VIC, Australia 3002



PACKAGE 10
SEALING THE HILLS



CARDINIA PACKAGE 10 - FLP
LAYOUT PLAN - SHEET 9

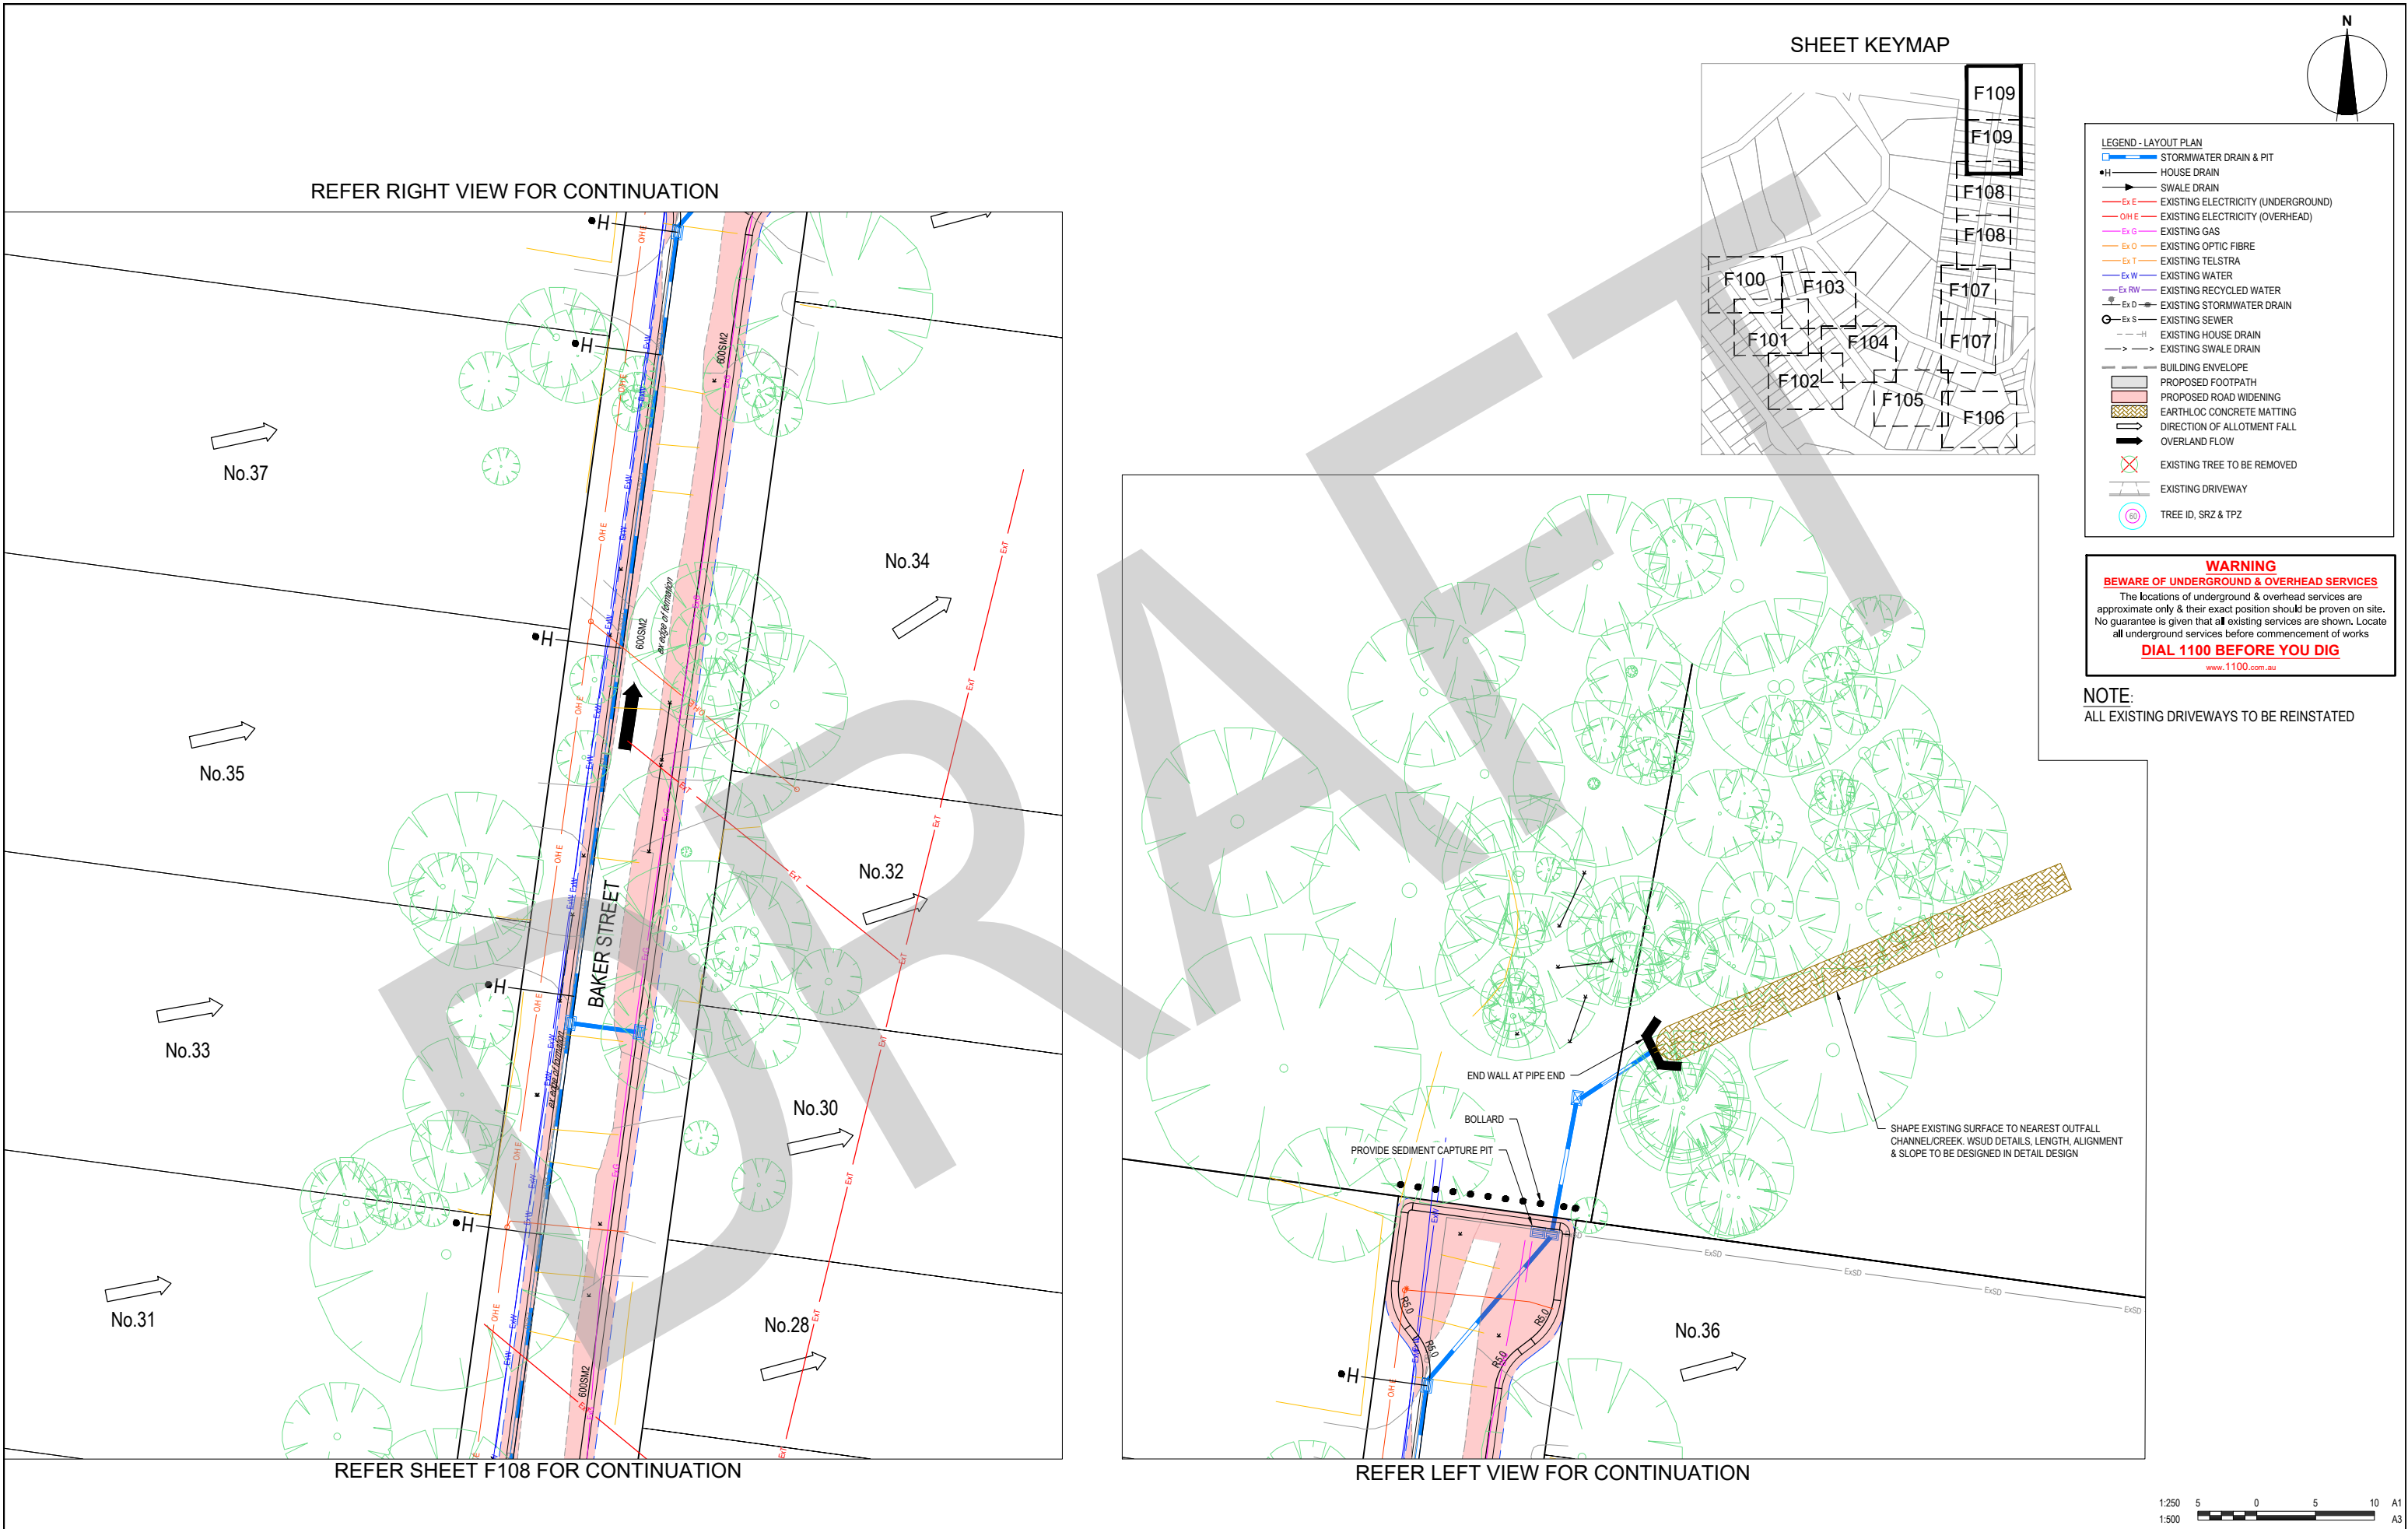
PRELIMINARY
NOT FOR CONSTRUCTION




REVISION	DATE	ISSUE DESCRIPTION	DRAWN	CHECKED	APPROVED	CLIENT	PROJECT	DRAWING TITLE	STATUS	SCALE AT A1	DRAWN	DESIGNED
										1:250@A1	M.RAHMAN	M.RAHMAN
										PROJECT ENGINEER	PROJECT MANAGER	DATE FIRST ISSUE
										M.RAHMAN	T.PALIOS	SEP 2021
										PROJECT No.	DRAWING No.	REVISION
										210152	F106	B

	 Level 7, 176 Wellington Parade East Melbourne, VIC, Australia 3002	PACKAGE 10 SEALING THE HILLS	CARDINIA PACKAGE 10 - FLP LAYOUT PLAN - SHEET 10	PRELIMINARY NOT FOR CONSTRUCTION
--	--	---------------------------------	---	-------------------------------------

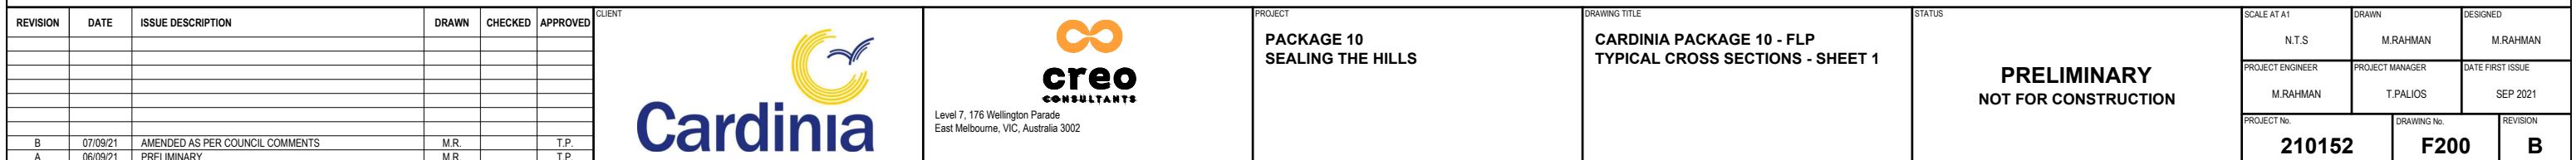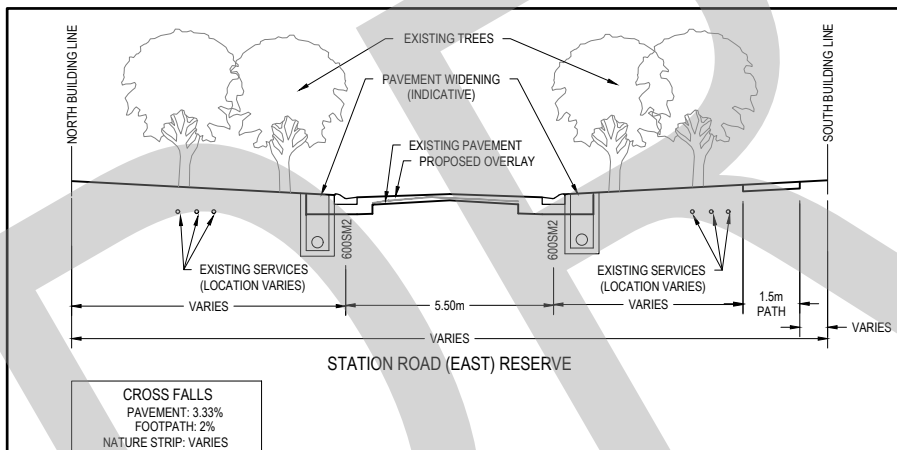

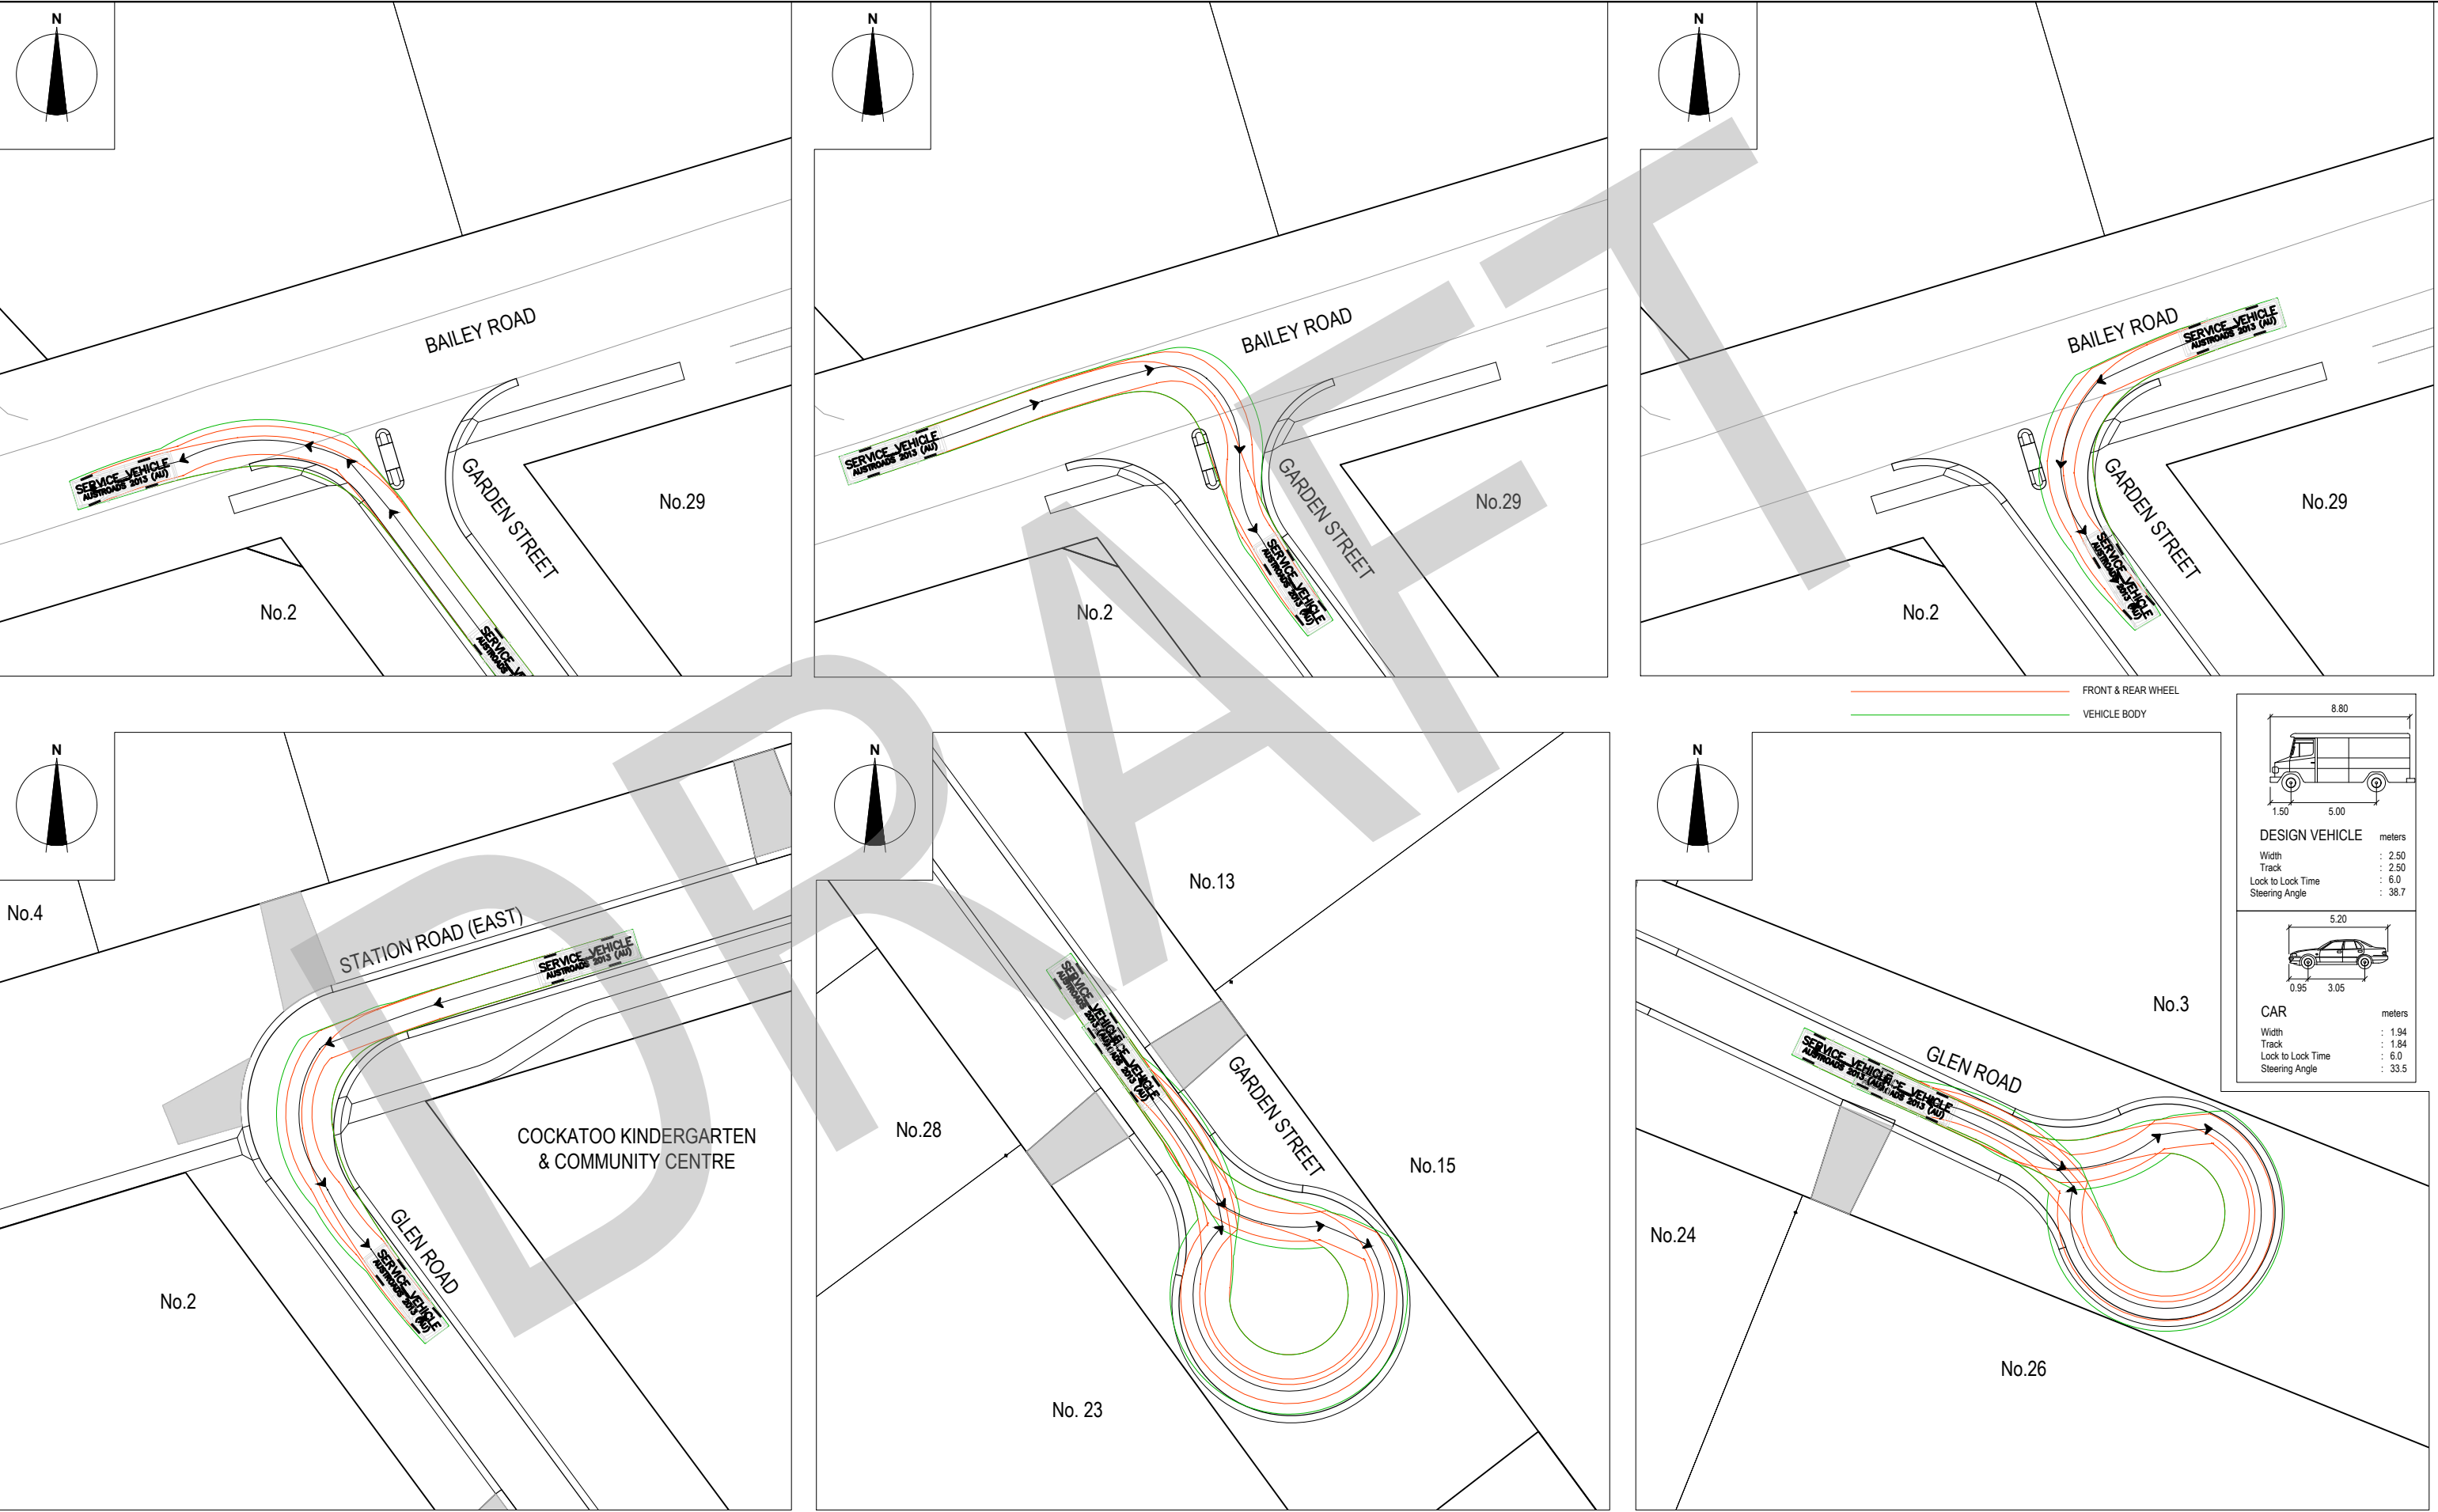


REVISION	DATE	ISSUE DESCRIPTION	DRAWN	CHECKED	APPROVED
B	07/09/21	AMENDED AS PER COUNCIL COMMENTS	M.R.		T.P.
A	06/09/21	PRELIMINARY	M.R.		T.P.



Cardinia



creo
CONSULTANTS

Level 7, 176 Wellington Parade
East Melbourne, VIC, Australia 3002

PROJECT

**PACKAGE 10
SEALING THE HILLS**







DRAWING TITLE

**CARDINIA PACKAGE 10 - FLP
VEHICLE MOVEMENT PLAN - SHEET 1**


STATUS

**PRELIMINARY
NOT FOR CONSTRUCTION**


SCALE AT A1 1:250@A1	DRAWN M. RAHMAN	DESIGNED M. RAHMAN
PROJECT ENGINEER M. RAHMAN	PROJECT MANAGER T. PALIOS	DATE FIRST ISSUE SEP 2021
PROJECT No. 210152	DRAWING No. F400	REVISION B

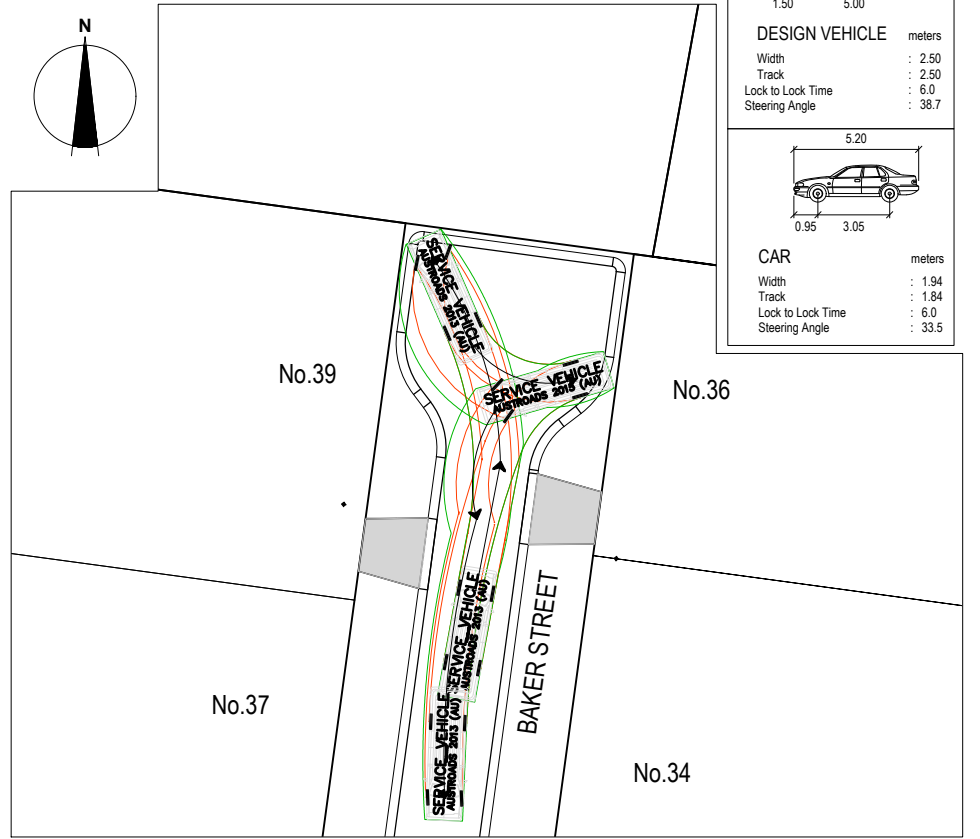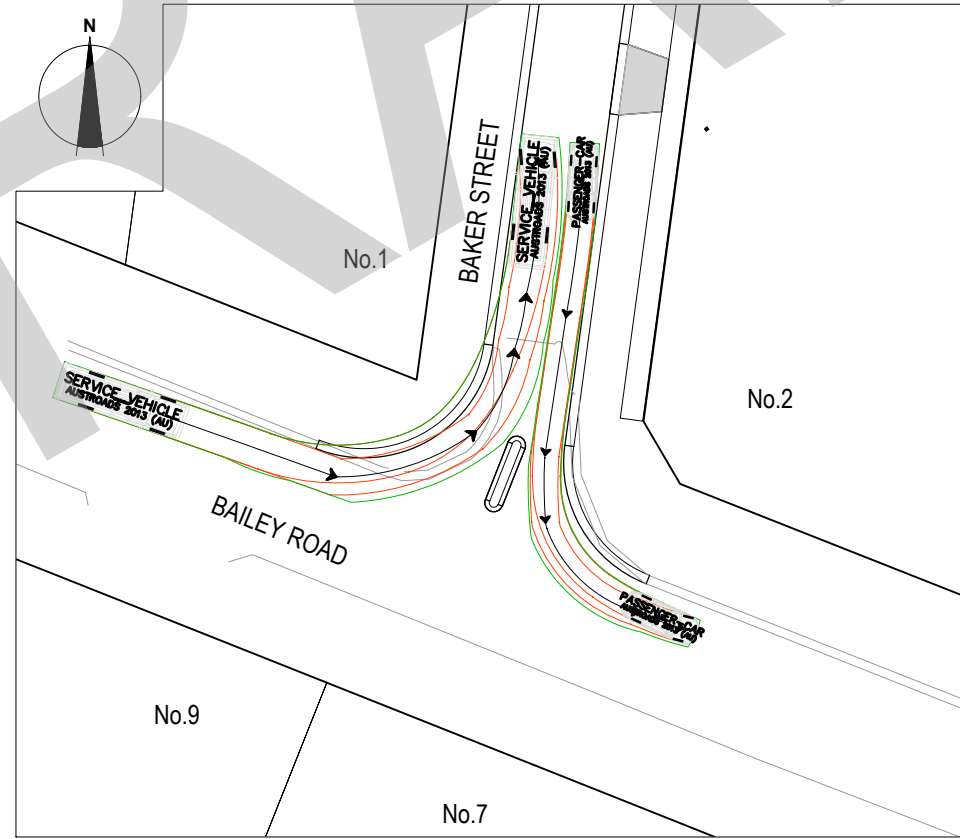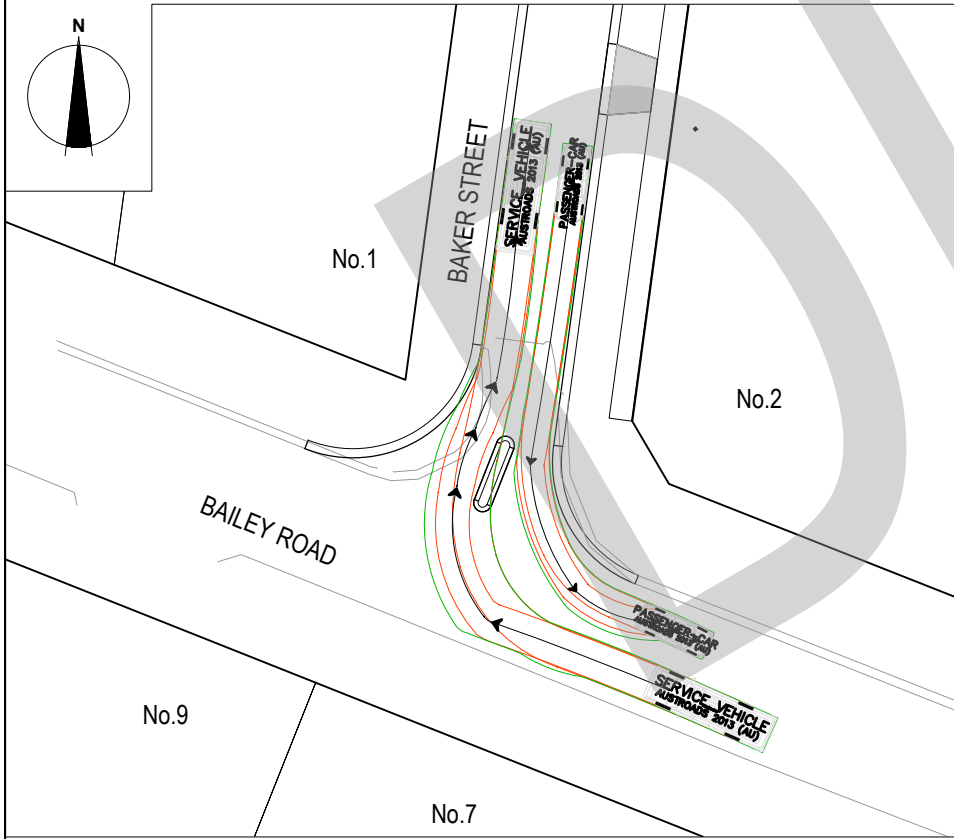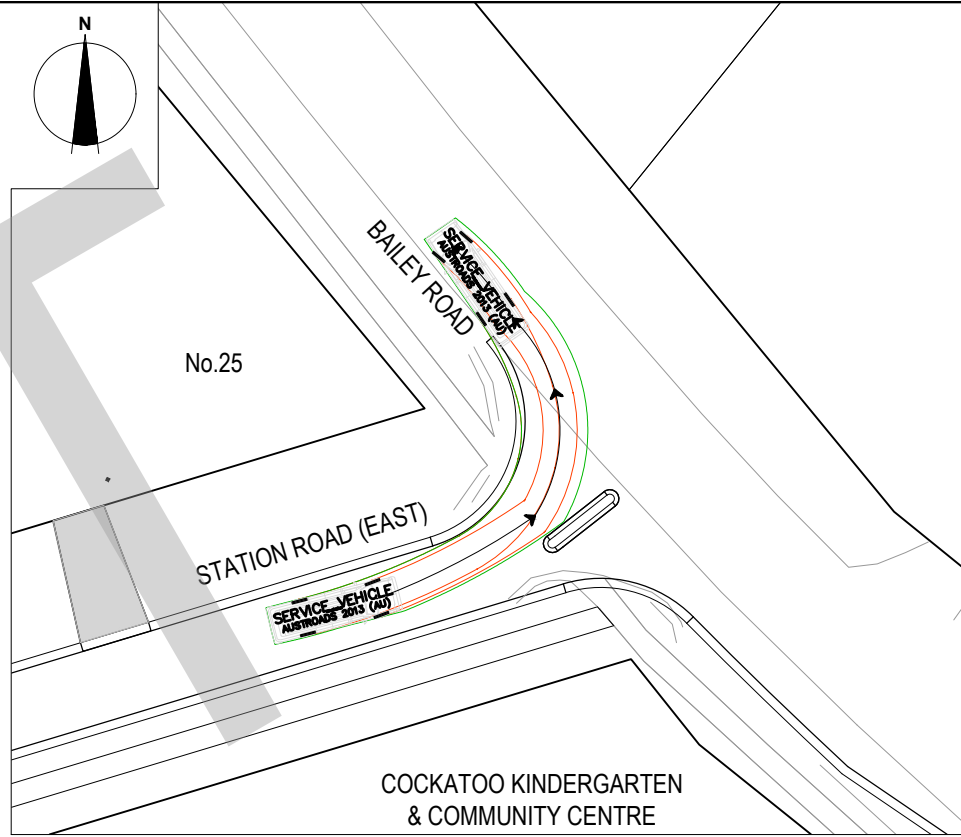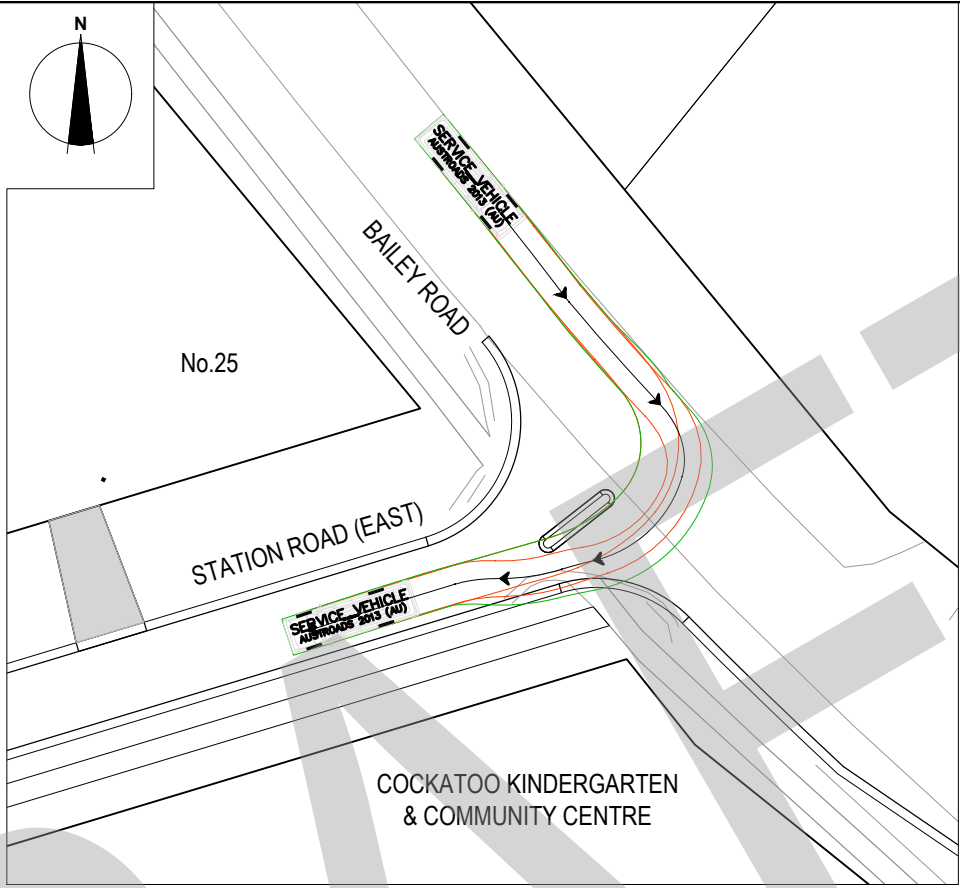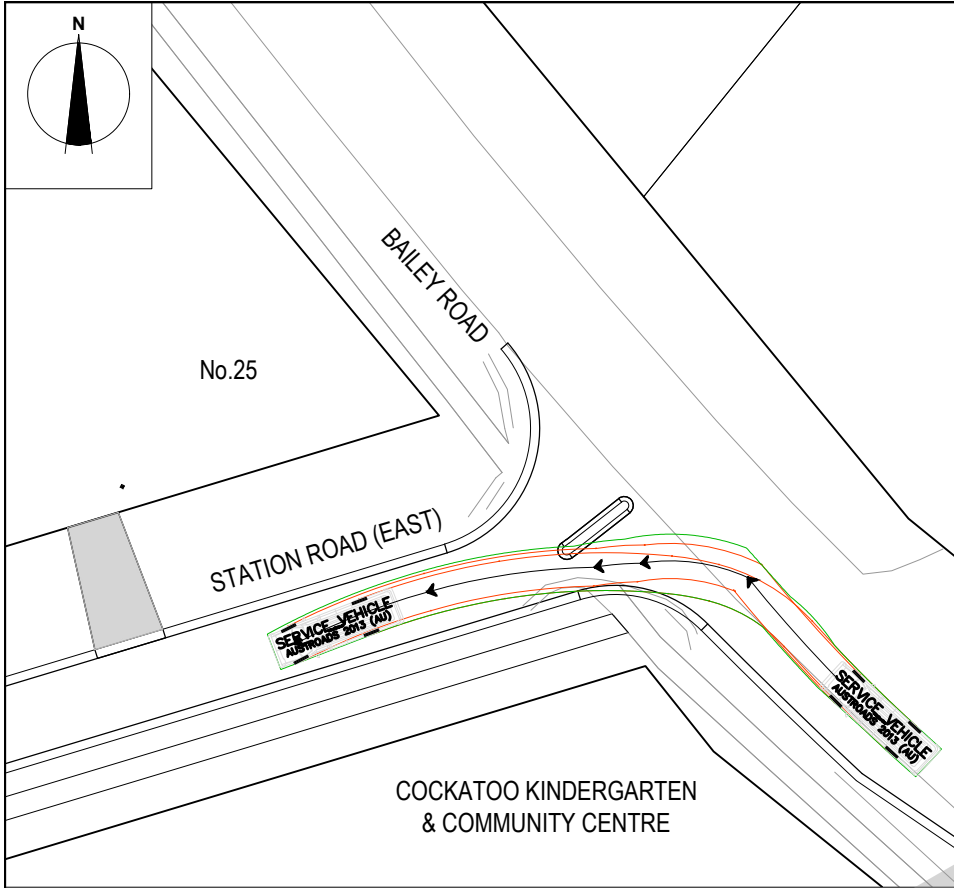

FRONT & REAR WHEEL
VEHICLE BODY

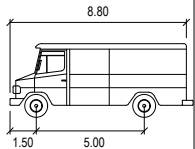

DESIGN VEHICLE meters
Width : 2.50
Track : 2.50
Lock to Lock Time : 6.0
Steering Angle : 38.7

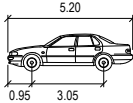

CAR meters
Width : 1.94
Track : 1.84
Lock to Lock Time : 6.0
Steering Angle : 33.5



REVISION	DATE	ISSUE DESCRIPTION	DRAWN	CHECKED	APPROVED
B	07/09/21	AMENDED AS PER COUNCIL COMMENTS	M.R.		T.P.
A	06/09/21	PRELIMINARY	M.R.		T.P.



Level 7, 176 Wellington Parade
East Melbourne, VIC, Australia 3002

PROJECT
PACKAGE 10
SEALING THE HILLS

DRAWING TITLE
CARDINIA PACKAGE 10 - FLP
VEHICLE MOVEMENT PLAN - SHEET 2

STATUS
**PRELIMINARY
NOT FOR CONSTRUCTION**

SCALE AT A1	DRAWN	DESIGNED
1:250@A1	M.RAHMAN	M.RAHMAN
PROJECT ENGINEER	PROJECT MANAGER	DATE FIRST ISSUE
M.RAHMAN	T.PALIOS	SEP 2021
PROJECT No.	DRAWING No.	REVISION
210152	F401	B