


REFER SHEET F100 FOR CONTINUATION

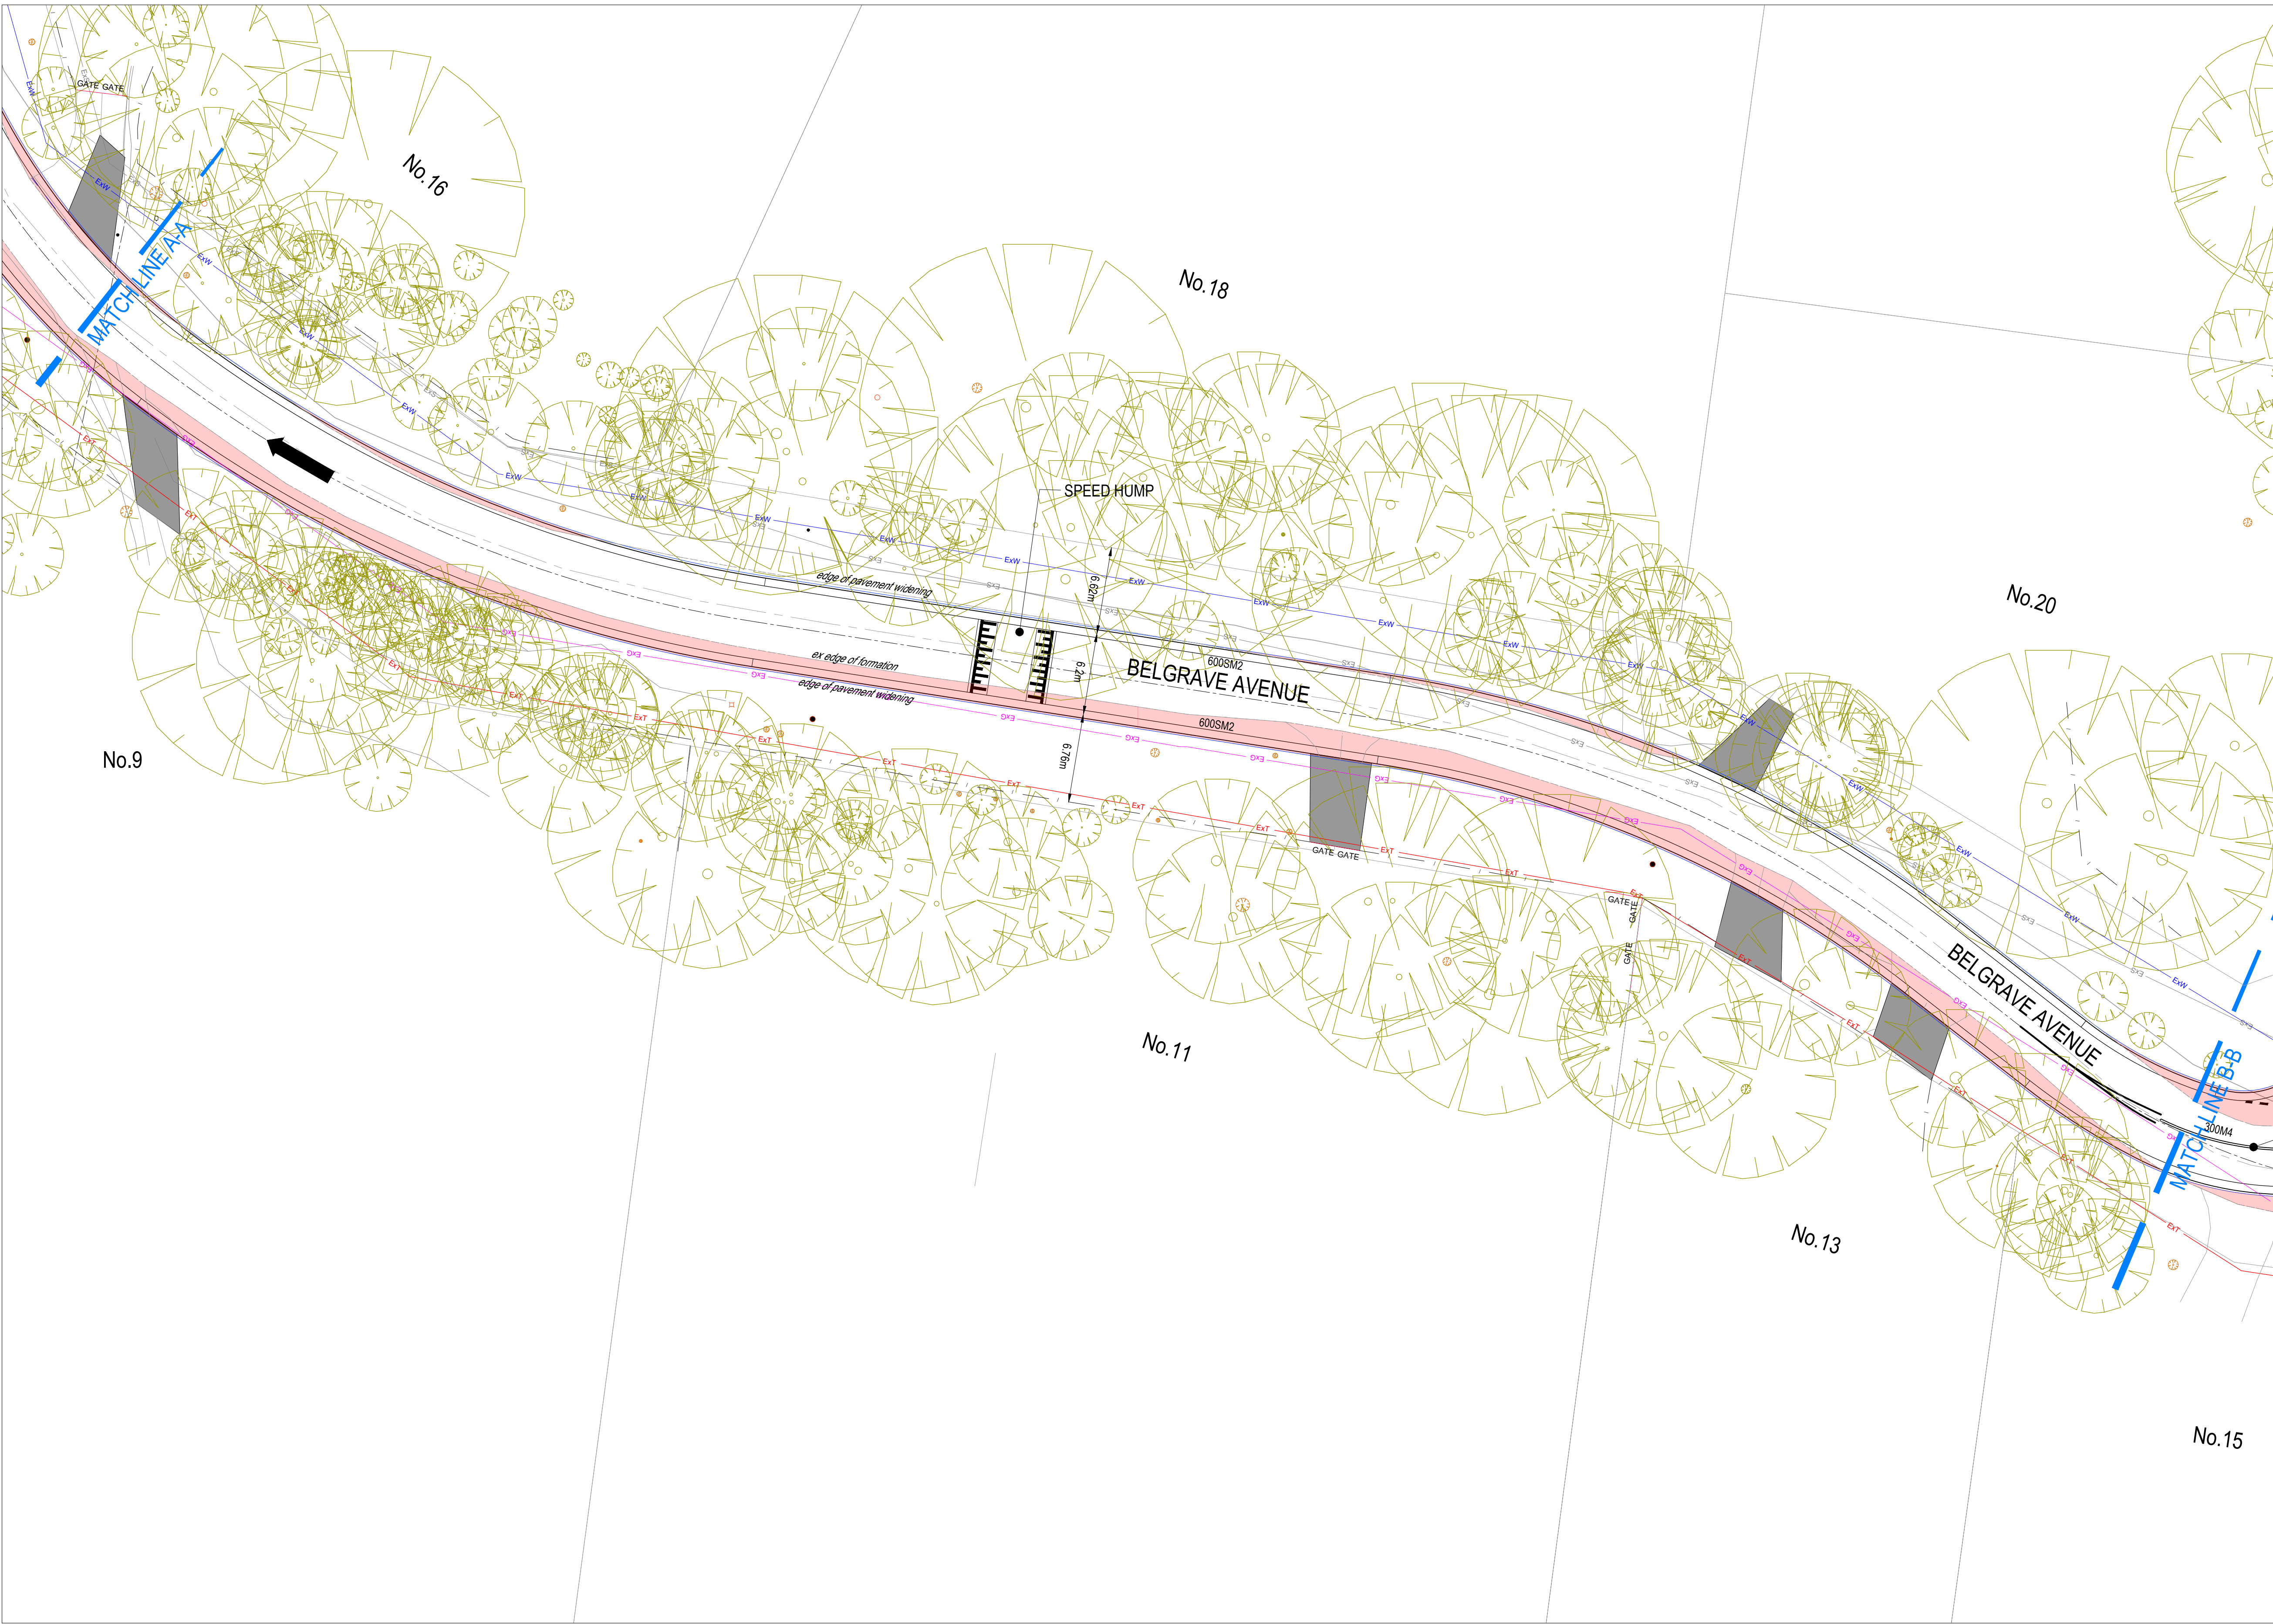

N

LEGEND - LAYOUT PLAN

- STORMWATER DRAIN & PIT
- HOUSE DRAIN
- SWALE DRAIN
- EXISTING ELECTRICITY (UNDERGROUND)
- EXISTING ELECTRICITY (OVERHEAD)
- EXISTING GAS
- EXISTING OPTIC FIBRE
- EXISTING TELSTRA
- EXISTING WATER
- EXISTING RECYCLED WATER
- EXISTING STORMWATER DRAIN
- EXISTING SEWER
- EXISTING HOUSE DRAIN
- EXISTING SWALE DRAIN
- BUILDING ENVELOPE
- PROPOSED FOOTPATH
- PROPOSED ROAD WIDENING
- EARTHLOC CONCRETE MATTING
- DIRECTION OF ALLOTMENT FALL
- OVERLAND FLOW
- EXISTING TREE TO BE REMOVED
- EXISTING DRIVEWAY
- TREE ID, SRZ & TPZ

WARNING

Beware of Underground & Overhead Services

The locations of underground & overhead services are approximate only & their exact position should be proven on site. No guarantee is given that all existing services are shown. Locate all underground services before commencement of works


DIAL 1100 BEFORE YOU DIG

www.1100.com.au

NOTE:
ALL EXISTING DRIVEWAYS TO BE REINSTATED

REFER SHEET F102 FOR CONTINUATION

SHEET KEYMAP

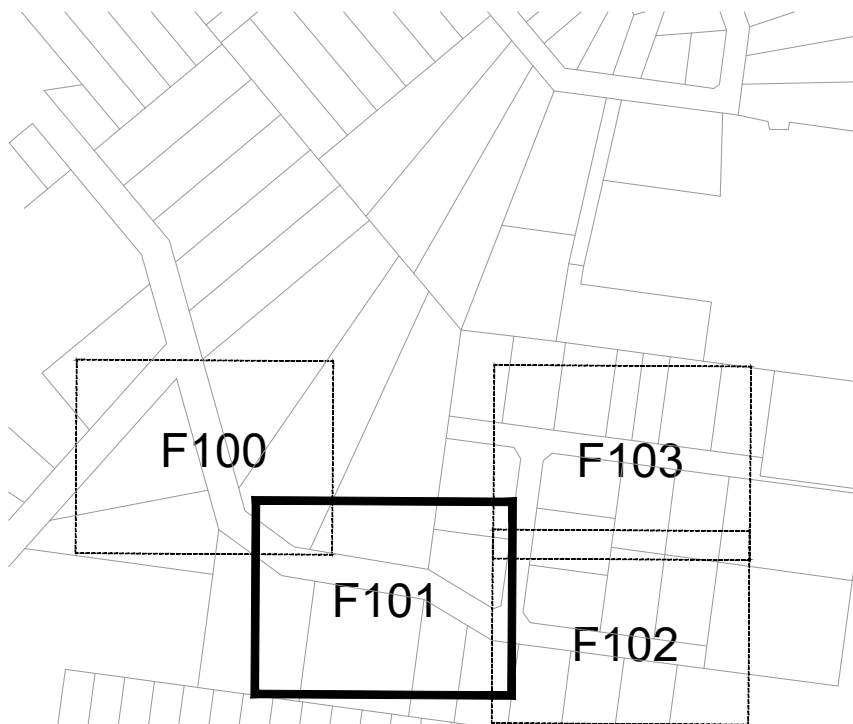

REVISION	DATE	ISSUE DESCRIPTION	DRAWN	CHECKED	APPROVED
A	14/01/22	PRELIMINARY	T.T.	M.T.	T.P.

Level 7, 176 Wellington Parade
East Melbourne, VIC, Australia 3002

PROJECT

PACKAGE 16
SEALING THE HILLS

DRAWING TITLE

CARDINIA SHIRE
FUNCTIONAL LAYOUT - SHEET 2

STATUS

PRELIMINARY
NOT FOR CONSTRUCTION

SCALE AT A1 1:250@A1	DRAWN T.THOMAS	DESIGNED S.MEZZAVIA
PROJECT ENGINEER M.TROUNCE	PROJECT MANAGER T.PALIOS	DATE FIRST ISSUE JAN. 22
PROJECT No. 210152	DRAWING No. F101	REVISION A

REFER SHEET F103 FOR CONTINUATION

REFER SHEET F101 FOR CONTINUATION





- LEGEND - LAYOUT PLAN
- STORMWATER DRAIN & PIT
 - HOUSE DRAIN
 - SWALE DRAIN
 - EXISTING ELECTRICITY (UNDERGROUND)
 - EXISTING ELECTRICITY (OVERHEAD)
 - EXISTING GAS
 - EXISTING OPTIC FIBRE
 - EXISTING TELSTRA
 - EXISTING WATER
 - EXISTING RECYCLED WATER
 - EXISTING STORMWATER DRAIN
 - EXISTING SEWER
 - EXISTING HOUSE DRAIN
 - EXISTING SWALE DRAIN
 - BUILDING ENVELOPE
 - PROPOSED FOOTPATH
 - PROPOSED ROAD WIDENING
 - EARTHLOC CONCRETE MATTING
 - DIRECTION OF ALLOTMENT FALL
 - OVERLAND FLOW
 - EXISTING TREE TO BE REMOVED
 - EXISTING DRIVEWAY
 - TREE ID, SRZ & TPZ

WARNING
Beware of Underground & Overhead Services
The locations of underground & overhead services are approximate only & their exact position should be proven on site. No guarantee is given that all existing services are shown. Locate all underground services before commencement of works
DIAL 1100 BEFORE YOU DIG
www.1100.com.au

NOTE:
ALL EXISTING DRIVEWAYS TO BE REINSTATED

SHEET KEYMAP

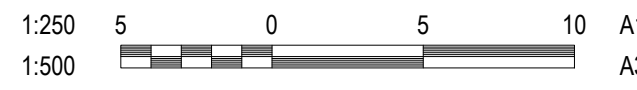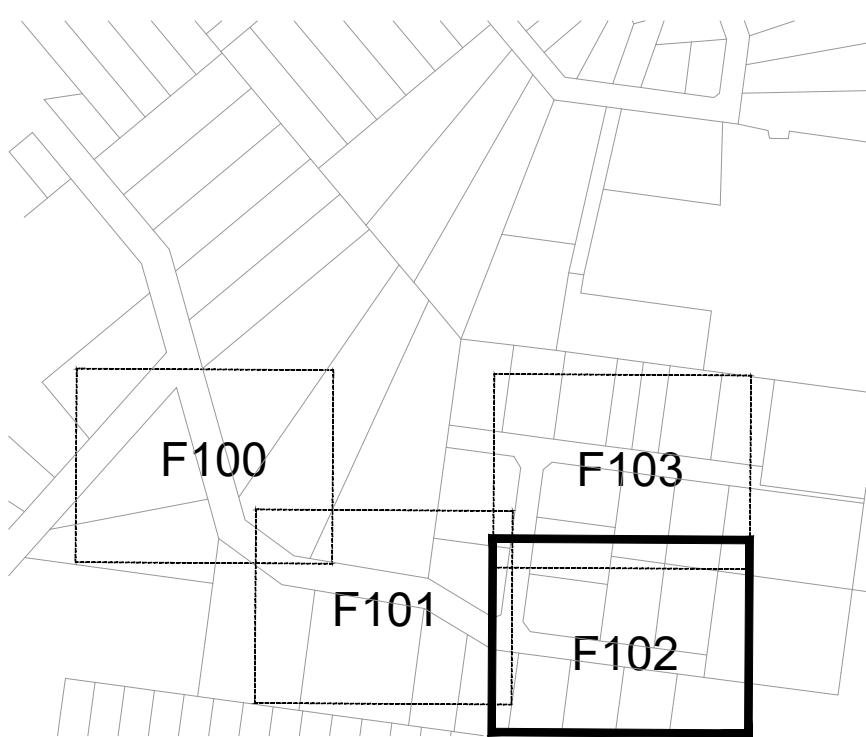

REVISION	DATE	ISSUE DESCRIPTION	DRAWN	CHECKED	APPROVED
A	14/01/22	PRELIMINARY	T.T.	M.T.	T.P.




PROJECT
**PACKAGE 16
SEALING THE HILLS**


DRAWING TITLE
**CARDINIA SHIRE
FUNCTIONAL LAYOUT - SHEET 3**

STATUS
**PRELIMINARY
NOT FOR CONSTRUCTION**





SCALE AT A1 1:250@A1	DRAWN T.THOMAS	DESIGNED S.MEZZAVIA
PROJECT ENGINEER M.TROUNCE	PROJECT MANAGER T.PALIOS	DATE FIRST ISSUE JAN. 22
PROJECT No. 210152	DRAWING No. F102	REVISION A

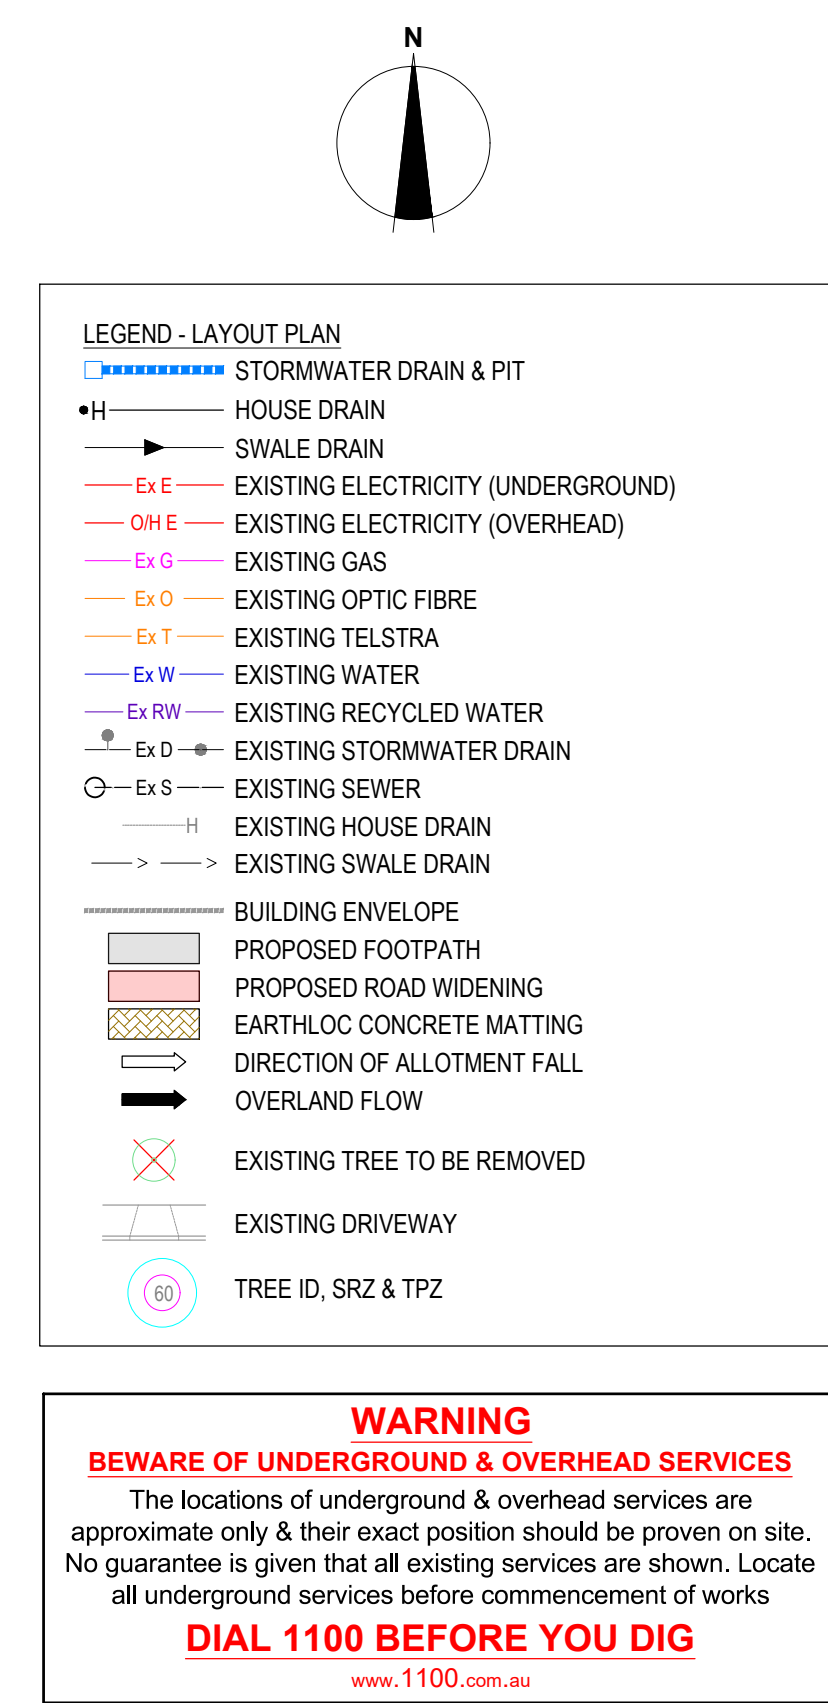

NOTE:
ALL EXISTING DRIVEWAYS TO BE REINSTATED

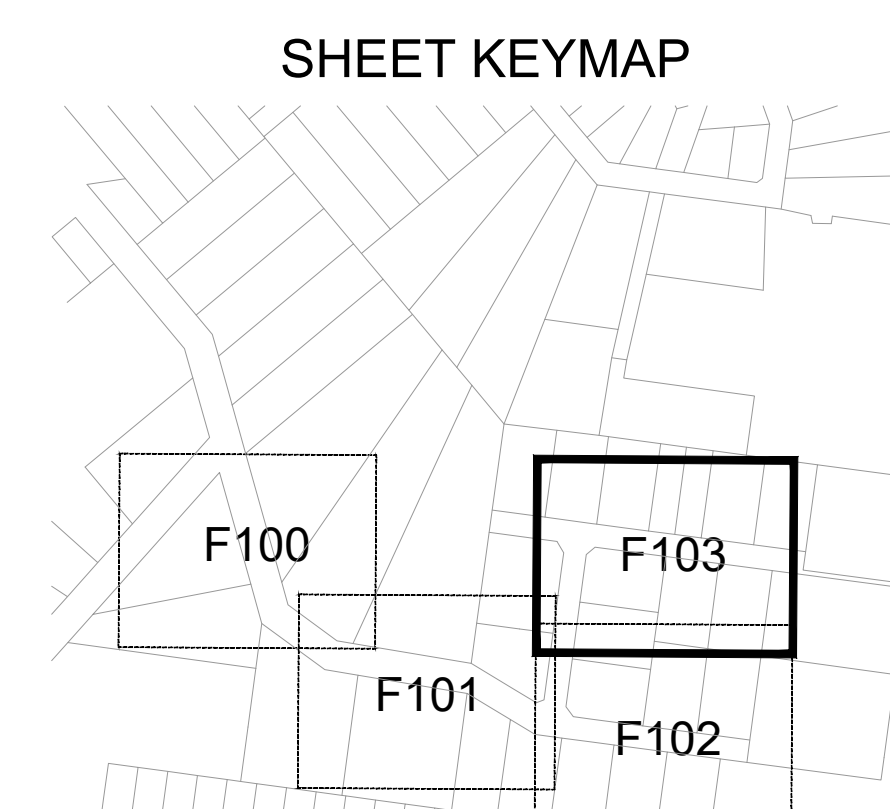

REVISION	DATE	ISSUE DESCRIPTION	DRAWN	CHECKED	APPROVED	CLIENT	PROJECT	DRAWING TITLE	STATUS	SCALE AT A1	DRAWN	DESIGNED	
						 Cardinia	 Level 7, 176 Wellington Parade East Melbourne, VIC, Australia 3002	PACKAGE 16 SEALING THE HILLS	CARDINIA SHIRE FUNCTIONAL LAYOUT - SHEET 4	PRELIMINARY NOT FOR CONSTRUCTION	1:250@A1	T.THOMAS	S.MEZZAVIA
A	14/01/22	PRELIMINARY	T.T.	M.T.	T.P.					PROJECT ENGINEER M.TROUNCE	PROJECT MANAGER T.PALIOS	DATE FIRST ISSUE JAN. 22	
										PROJECT No. 210152	DRAWING No. F103	REVISION A	



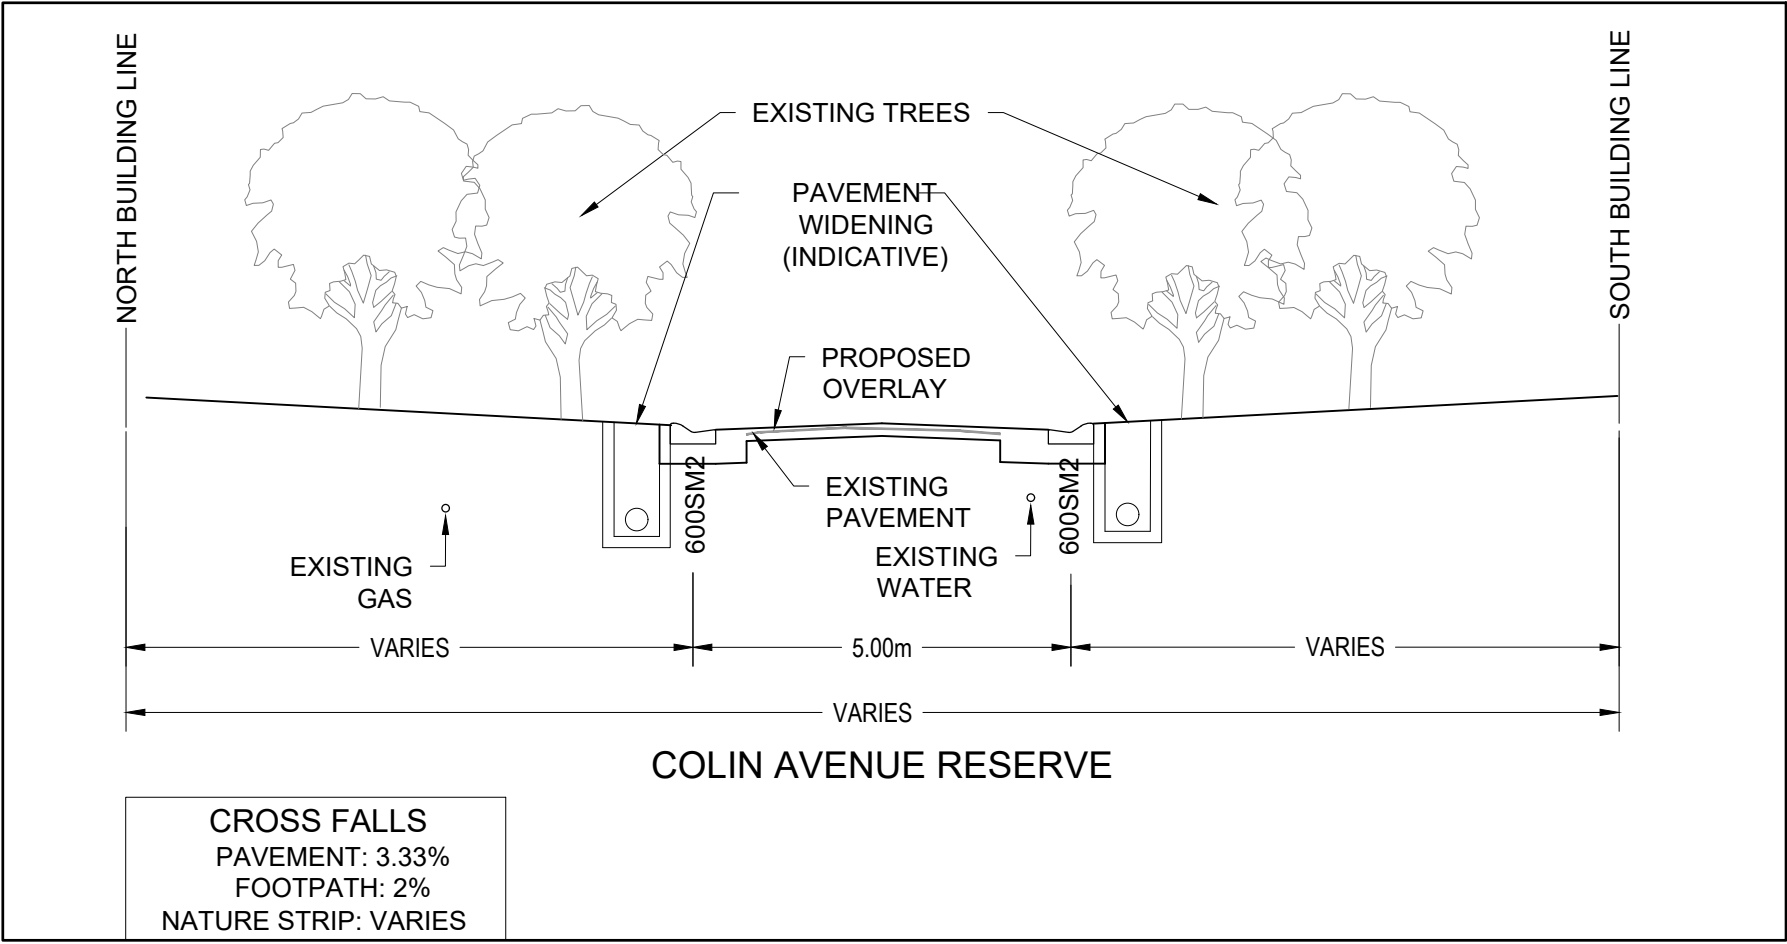
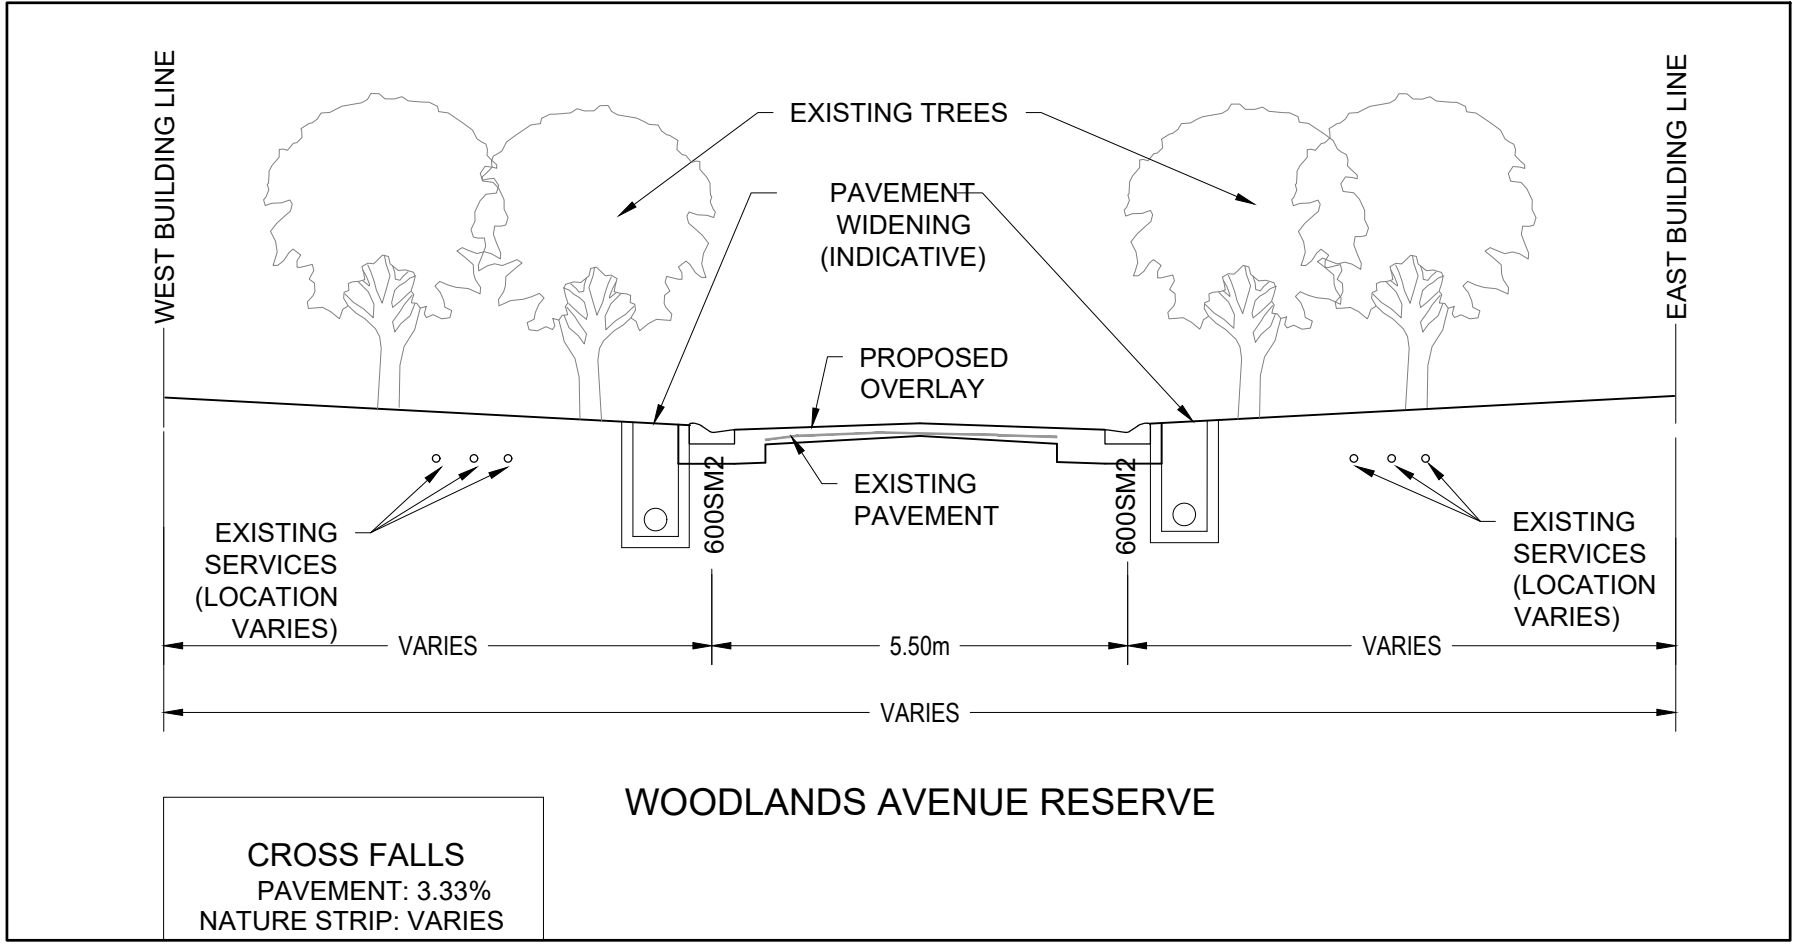
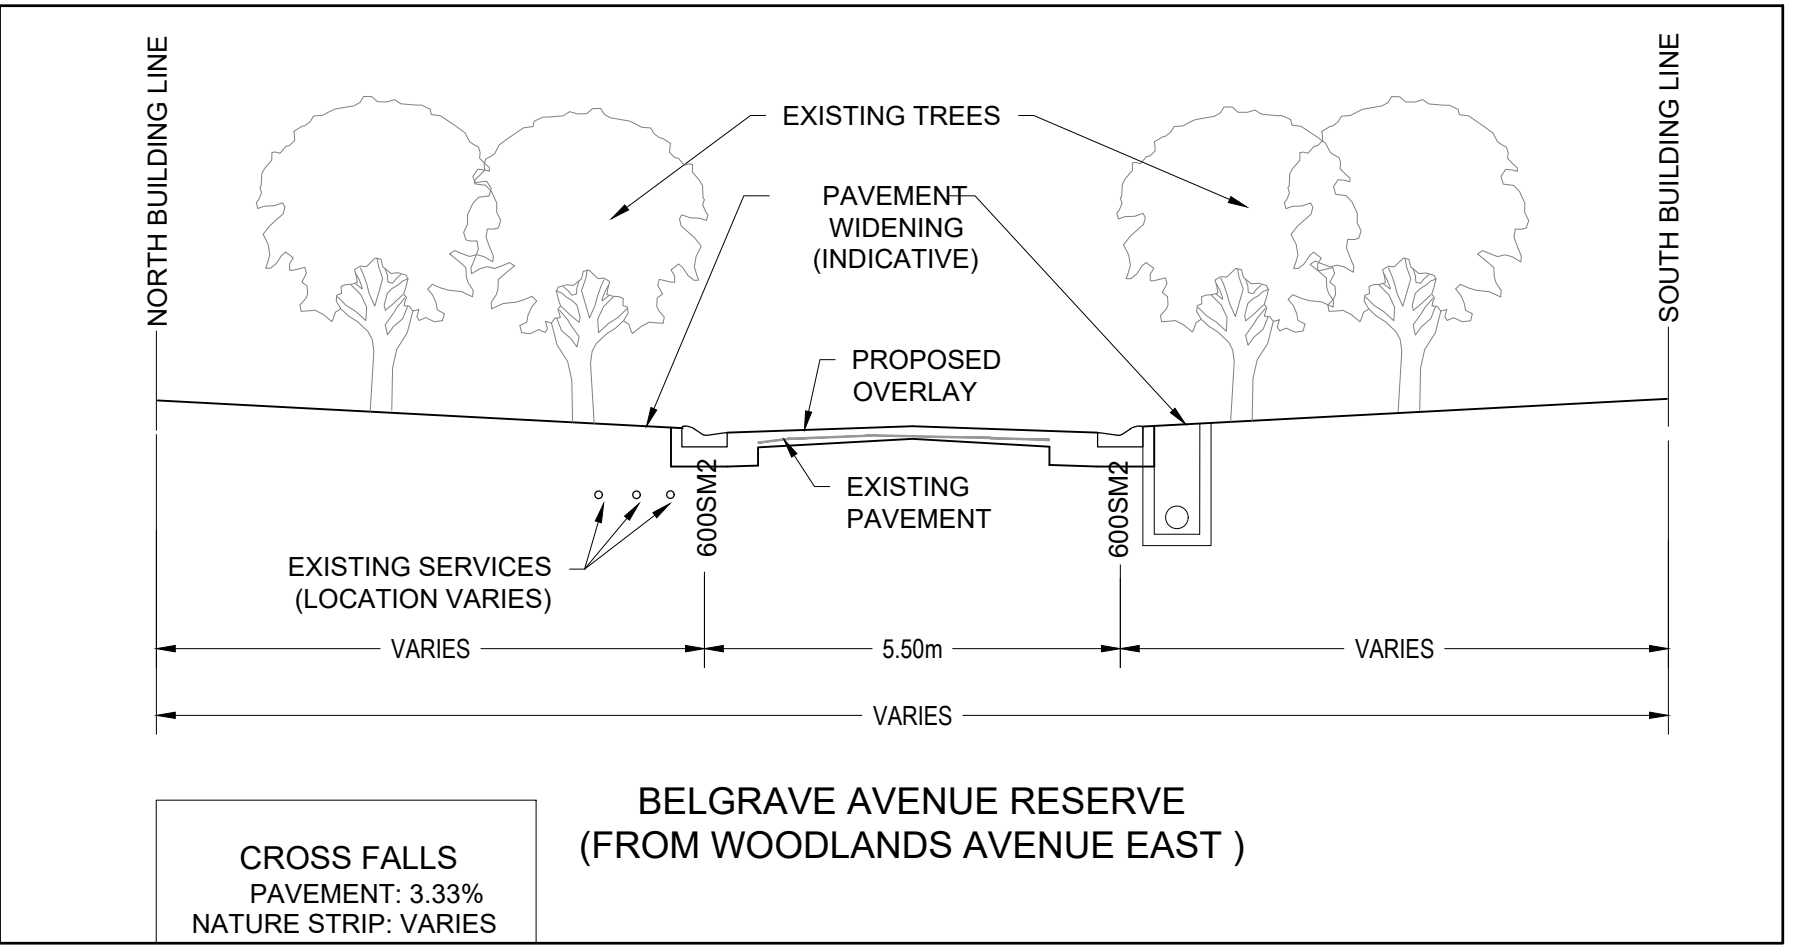
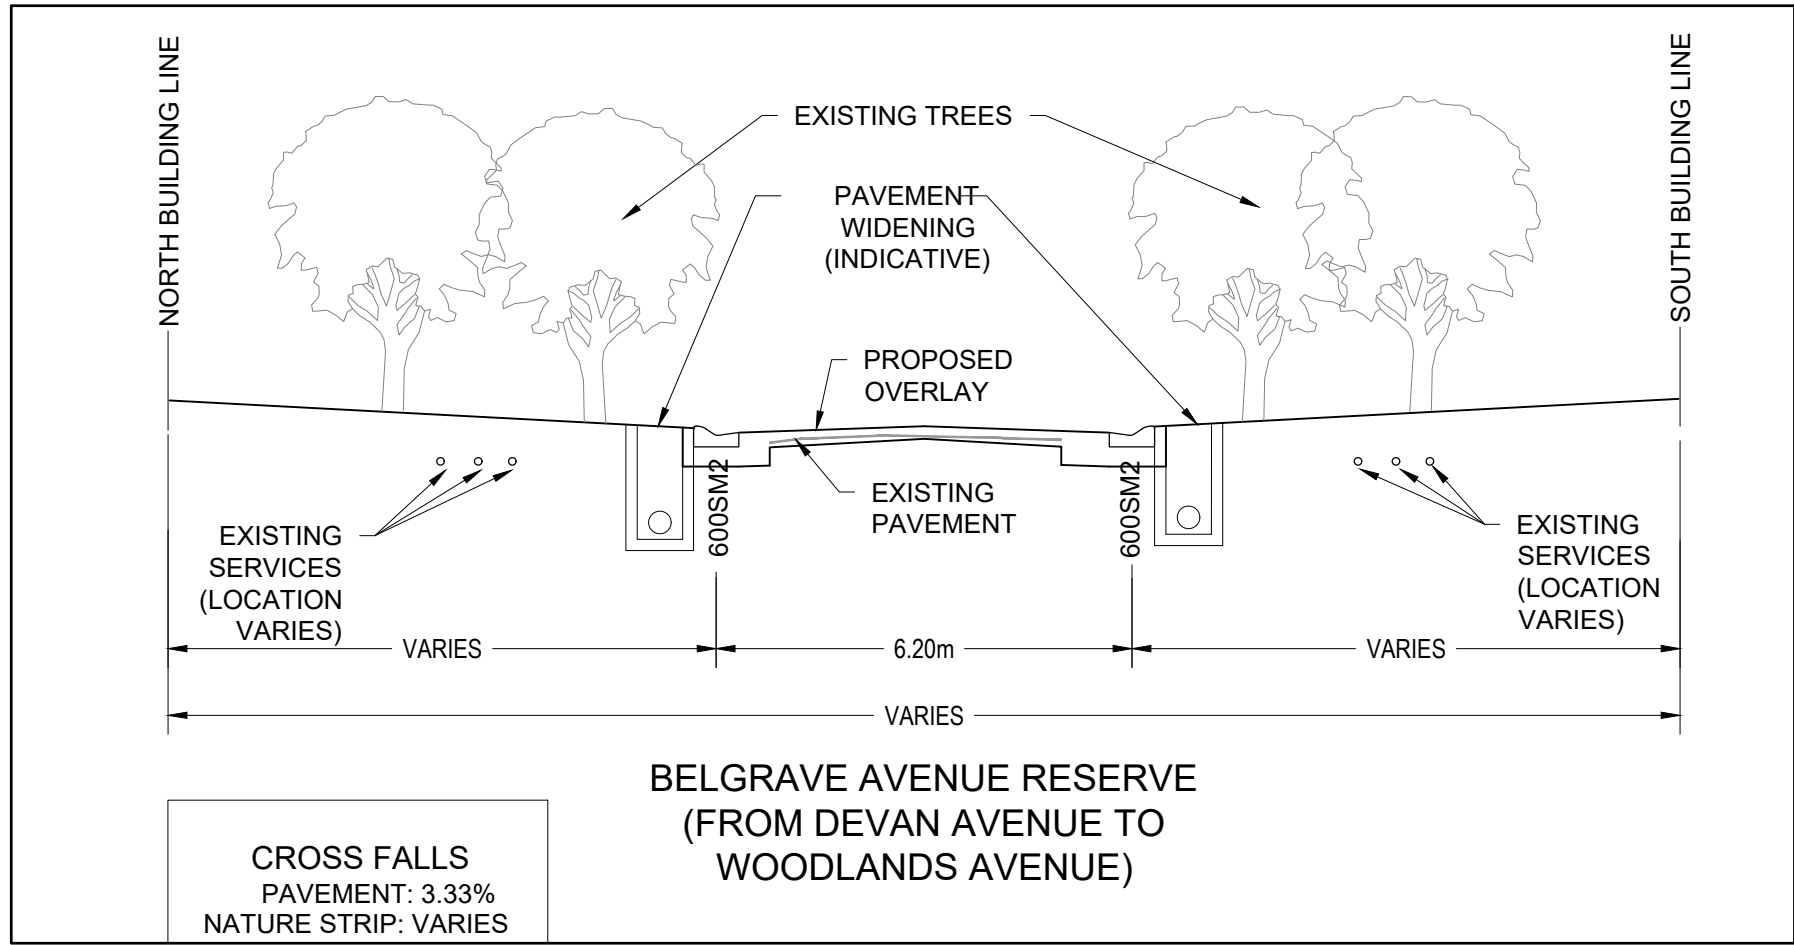


P:\2021\210152 - CARDINIA SHIRE COUNCIL - DESIGN SERVICES - PACKAGES 15 & 16\210152 - DRAFTING\CAD\DESIGN PACKAGE 16\FUNCTIONAL DESIGN\210152-16-F200 - TYPICAL CROSS SECTIONS.DWG

REVISION	DATE	ISSUE DESCRIPTION	DRAWN	CHECKED	APPROVED	CLIENT	PROJECT	DRAWING TITLE	STATUS	SCALE AT A1	DRAWN	DESIGNED
										N.T.S.	T.THOMAS	S.MEZZAVIA
										PROJECT ENGINEER	PROJECT MANAGER	DATE FIRST ISSUE
										M.TROUNCE	T.PALIOS	JAN. 22
										PROJECT No.	DRAWING No.	REVISION
A	14/01/22	PRELIMINARY	T.T.	M.T.	T.P.					210152	F200	A



PACKAGE 16 SEALING THE HILLS	CARDINIA SHIRE TYPICAL CROSS SECTIONS	PRELIMINARY NOT FOR CONSTRUCTION
---------------------------------	--	-------------------------------------

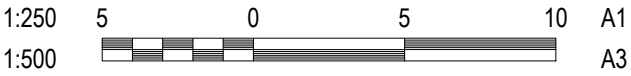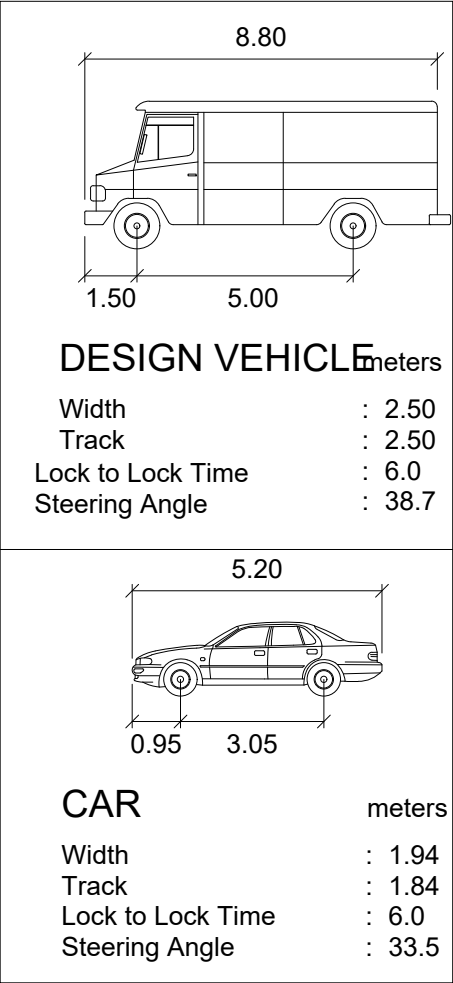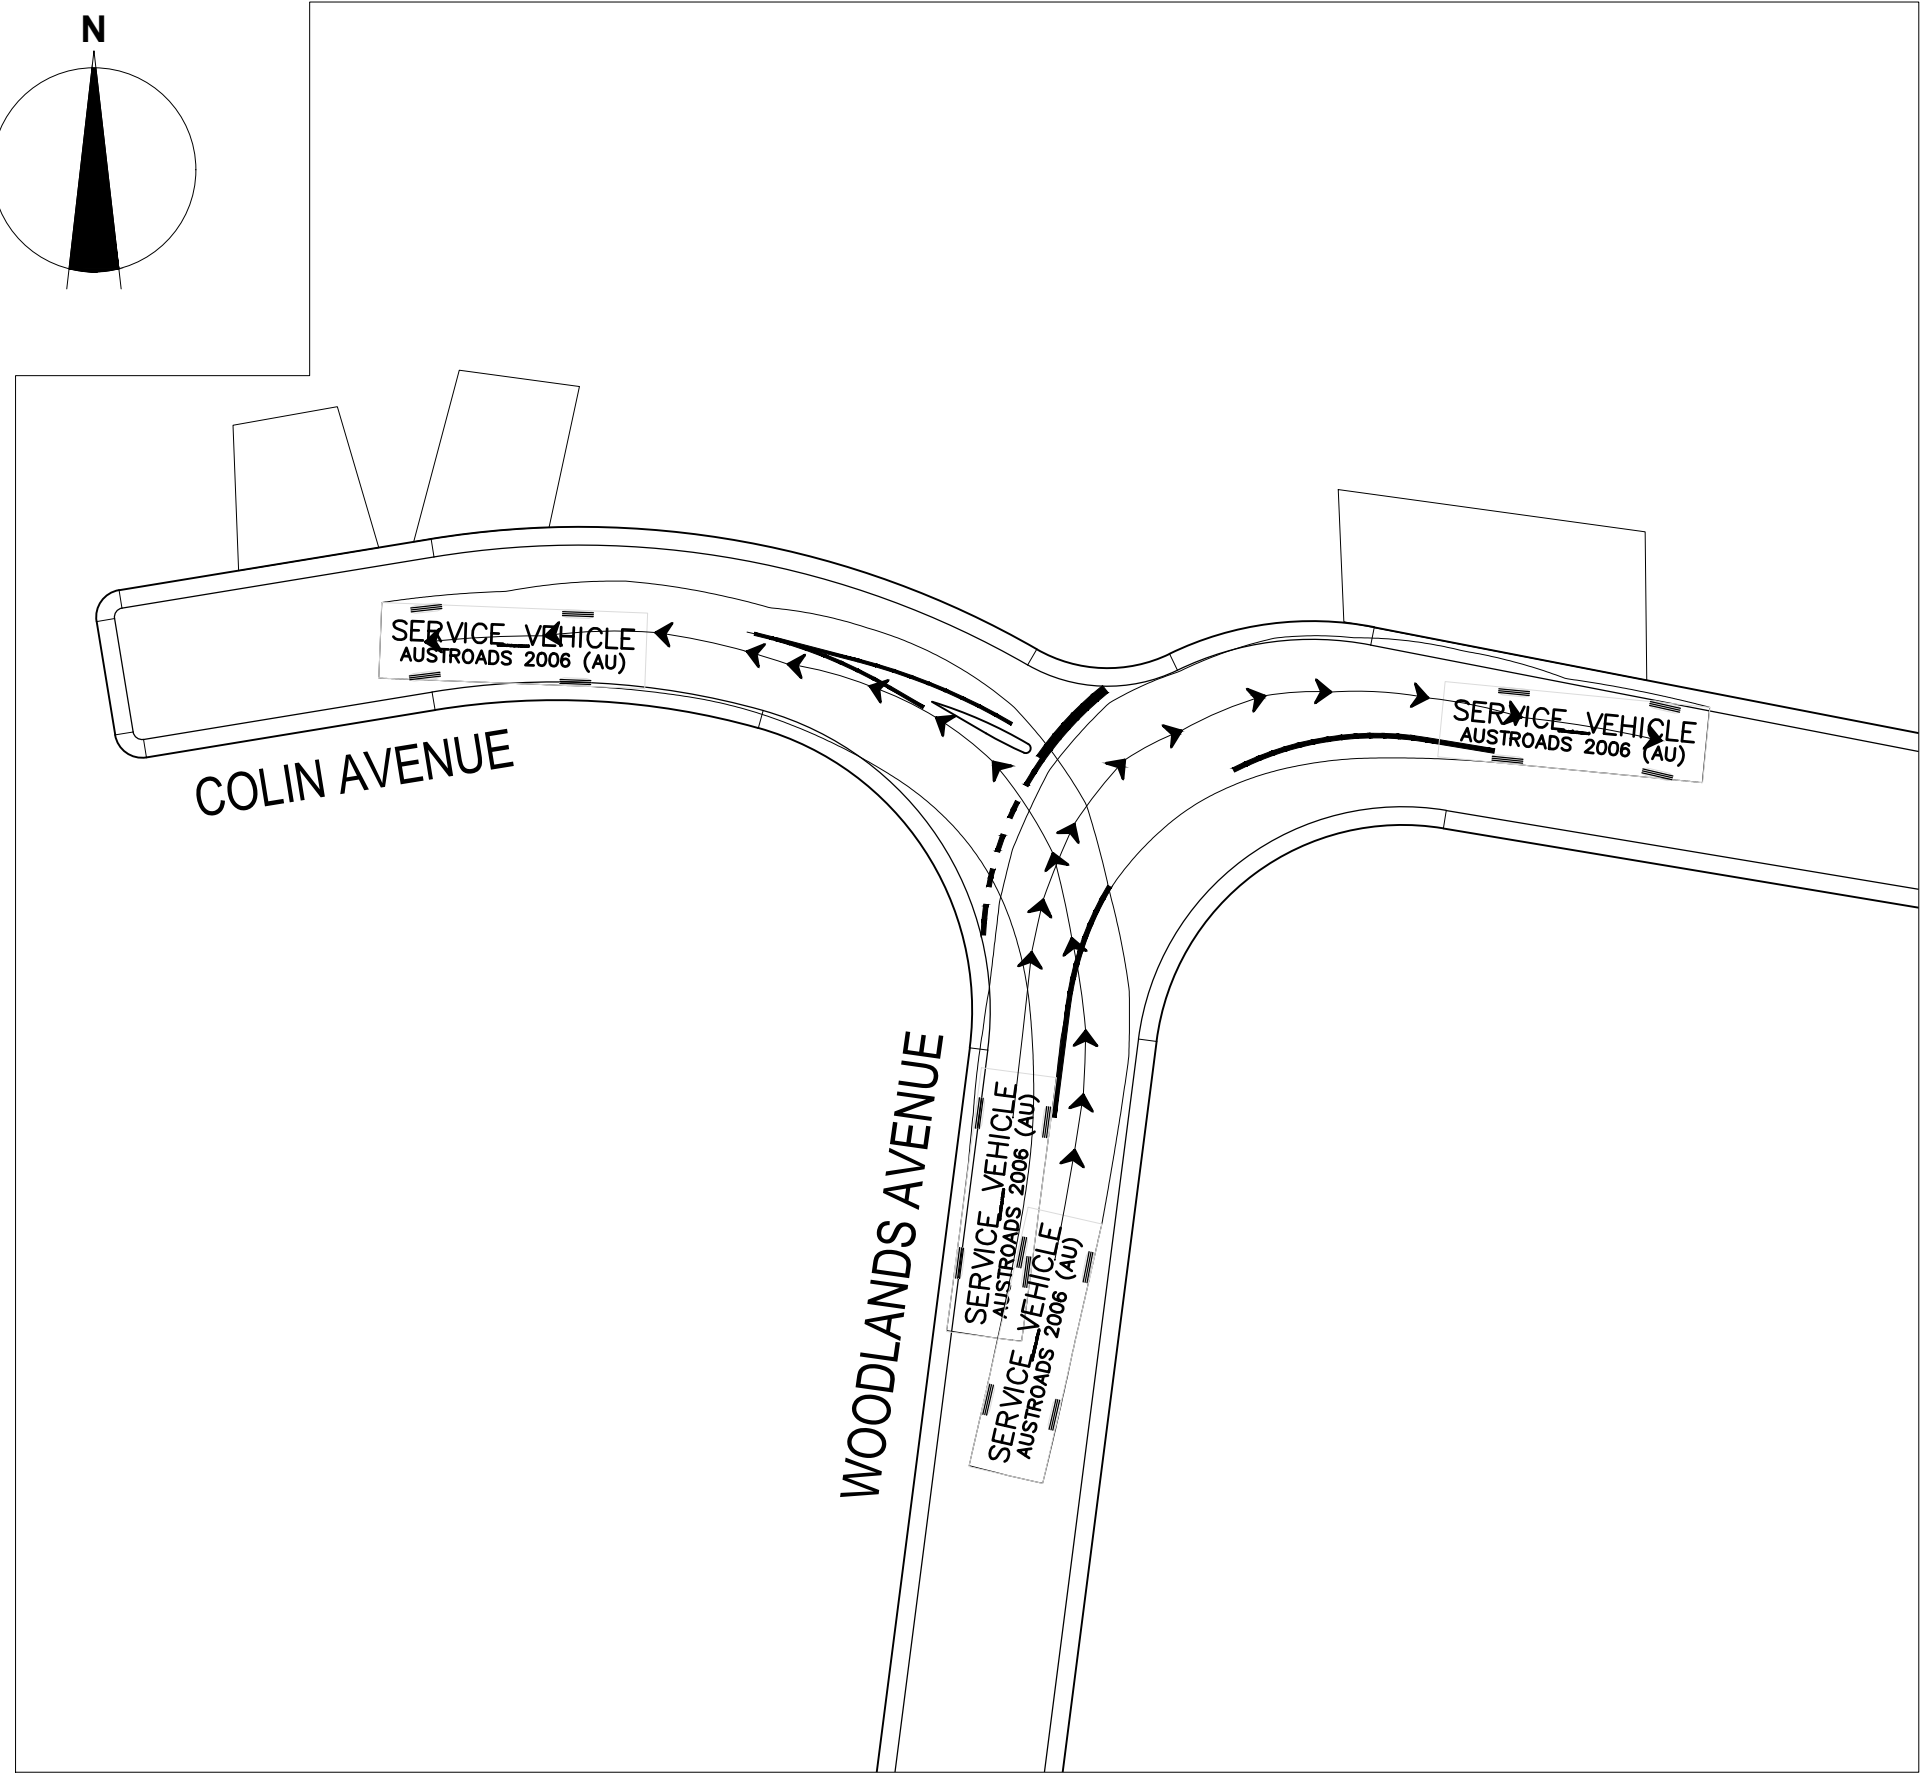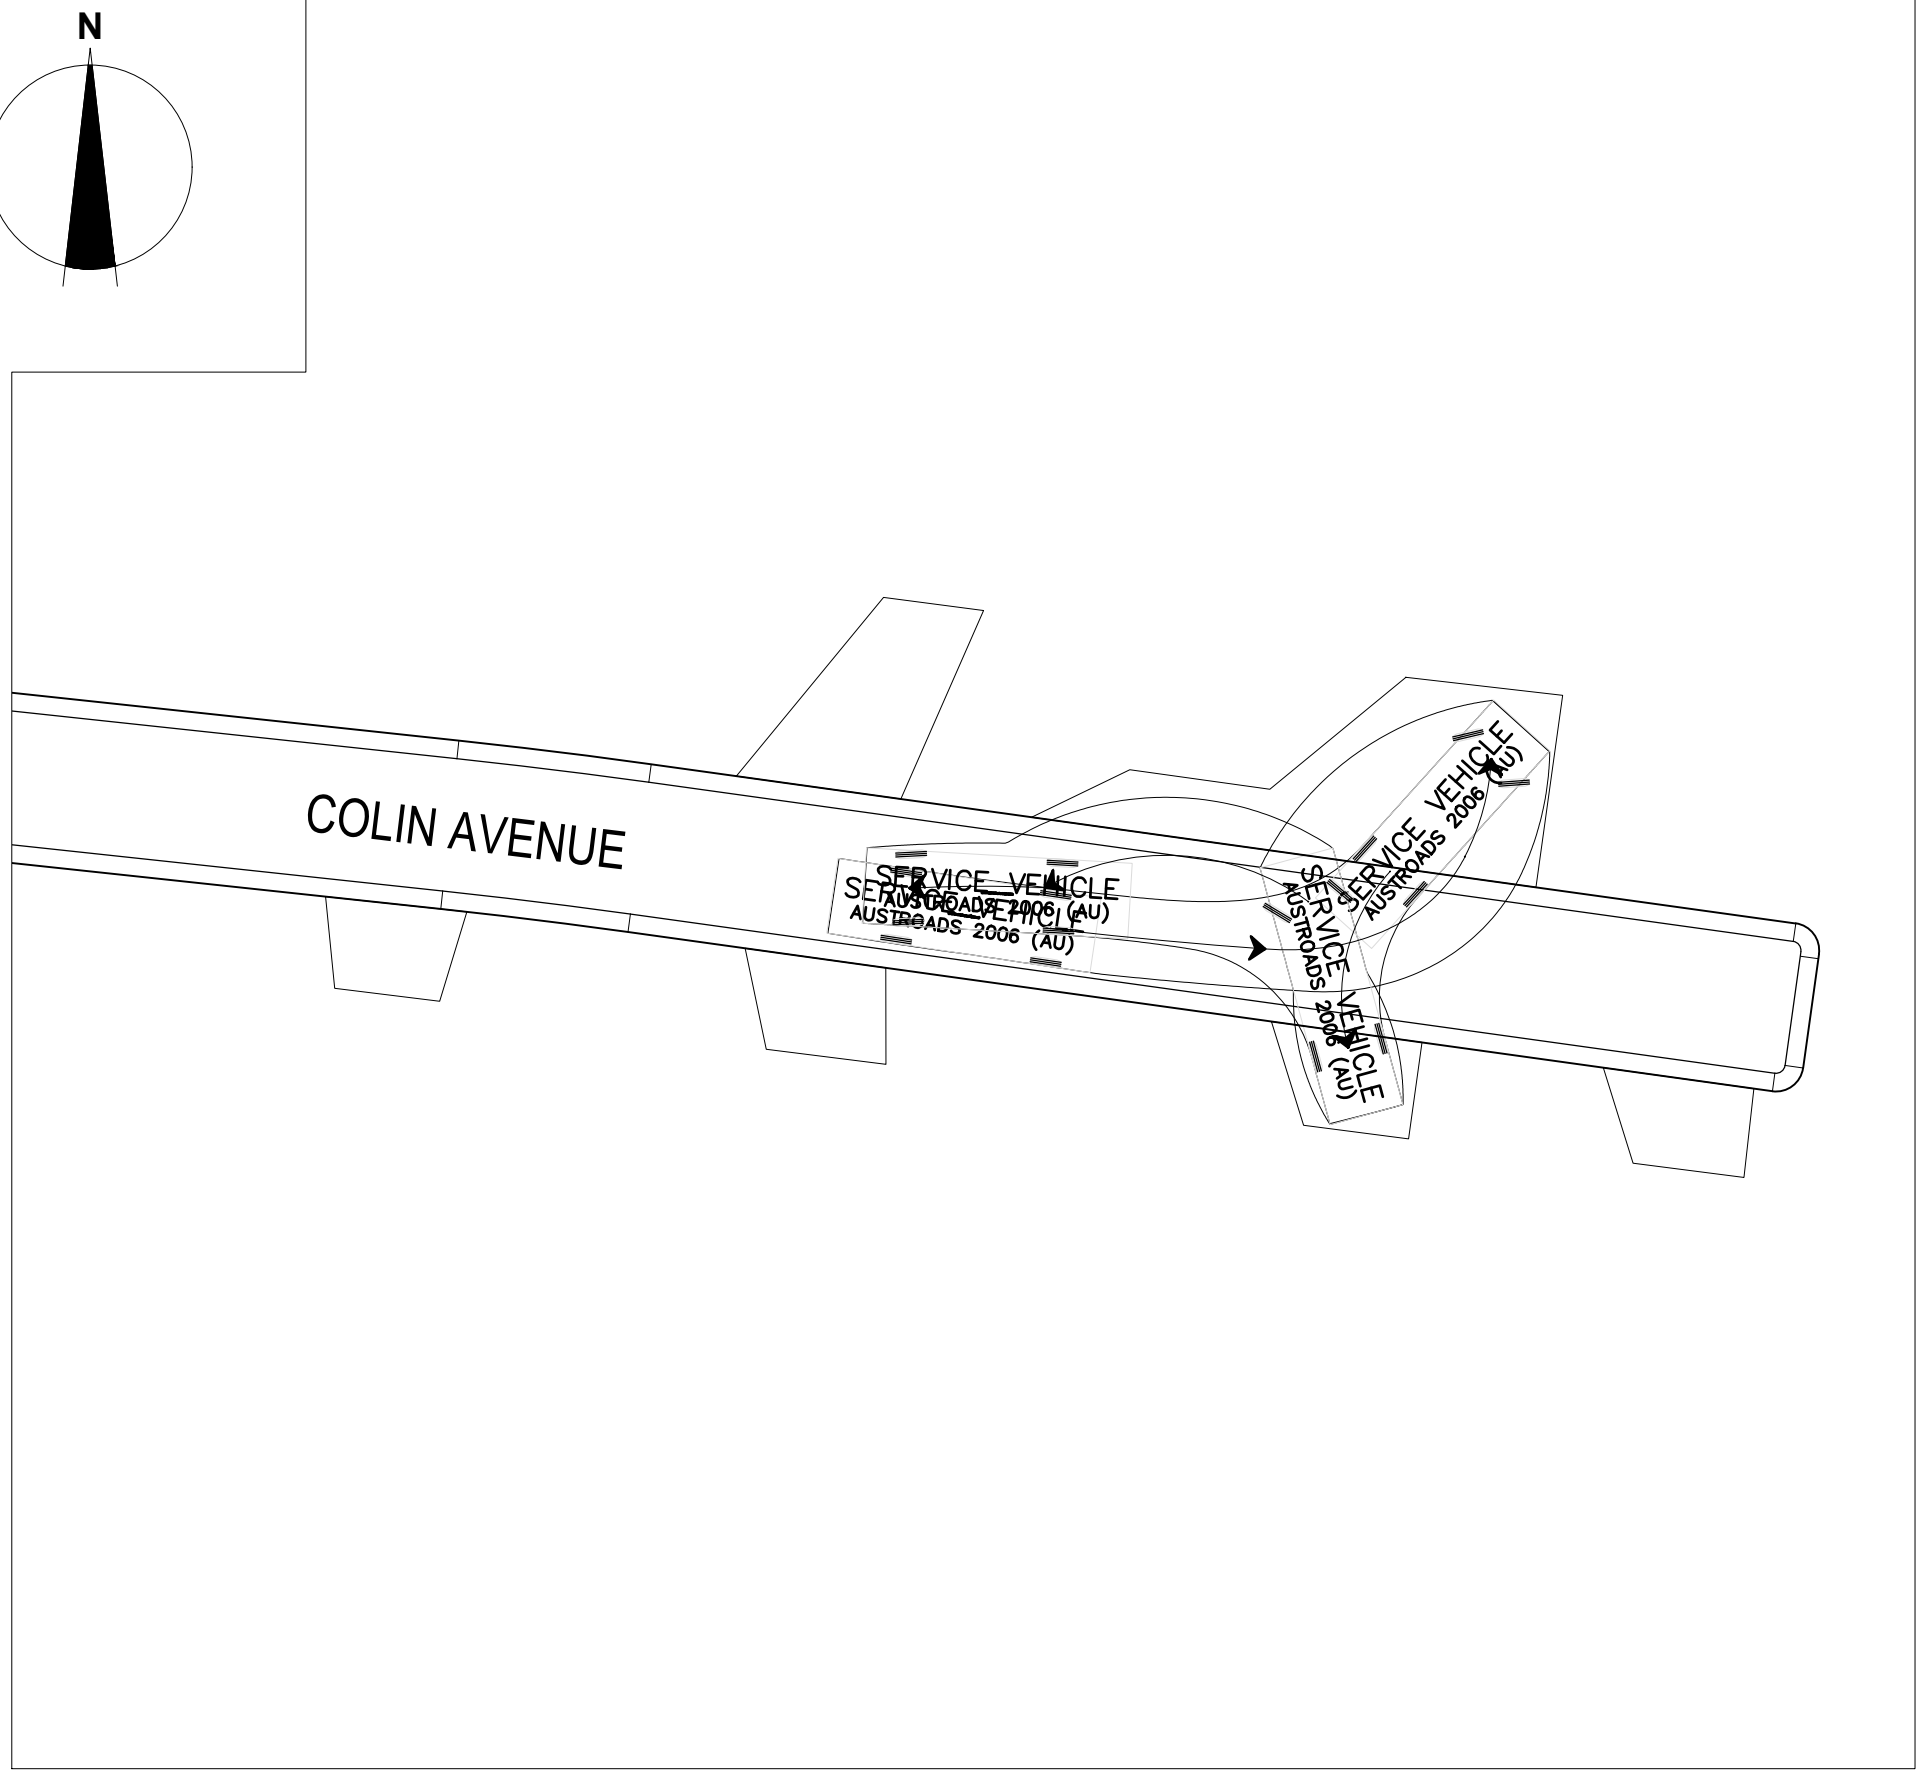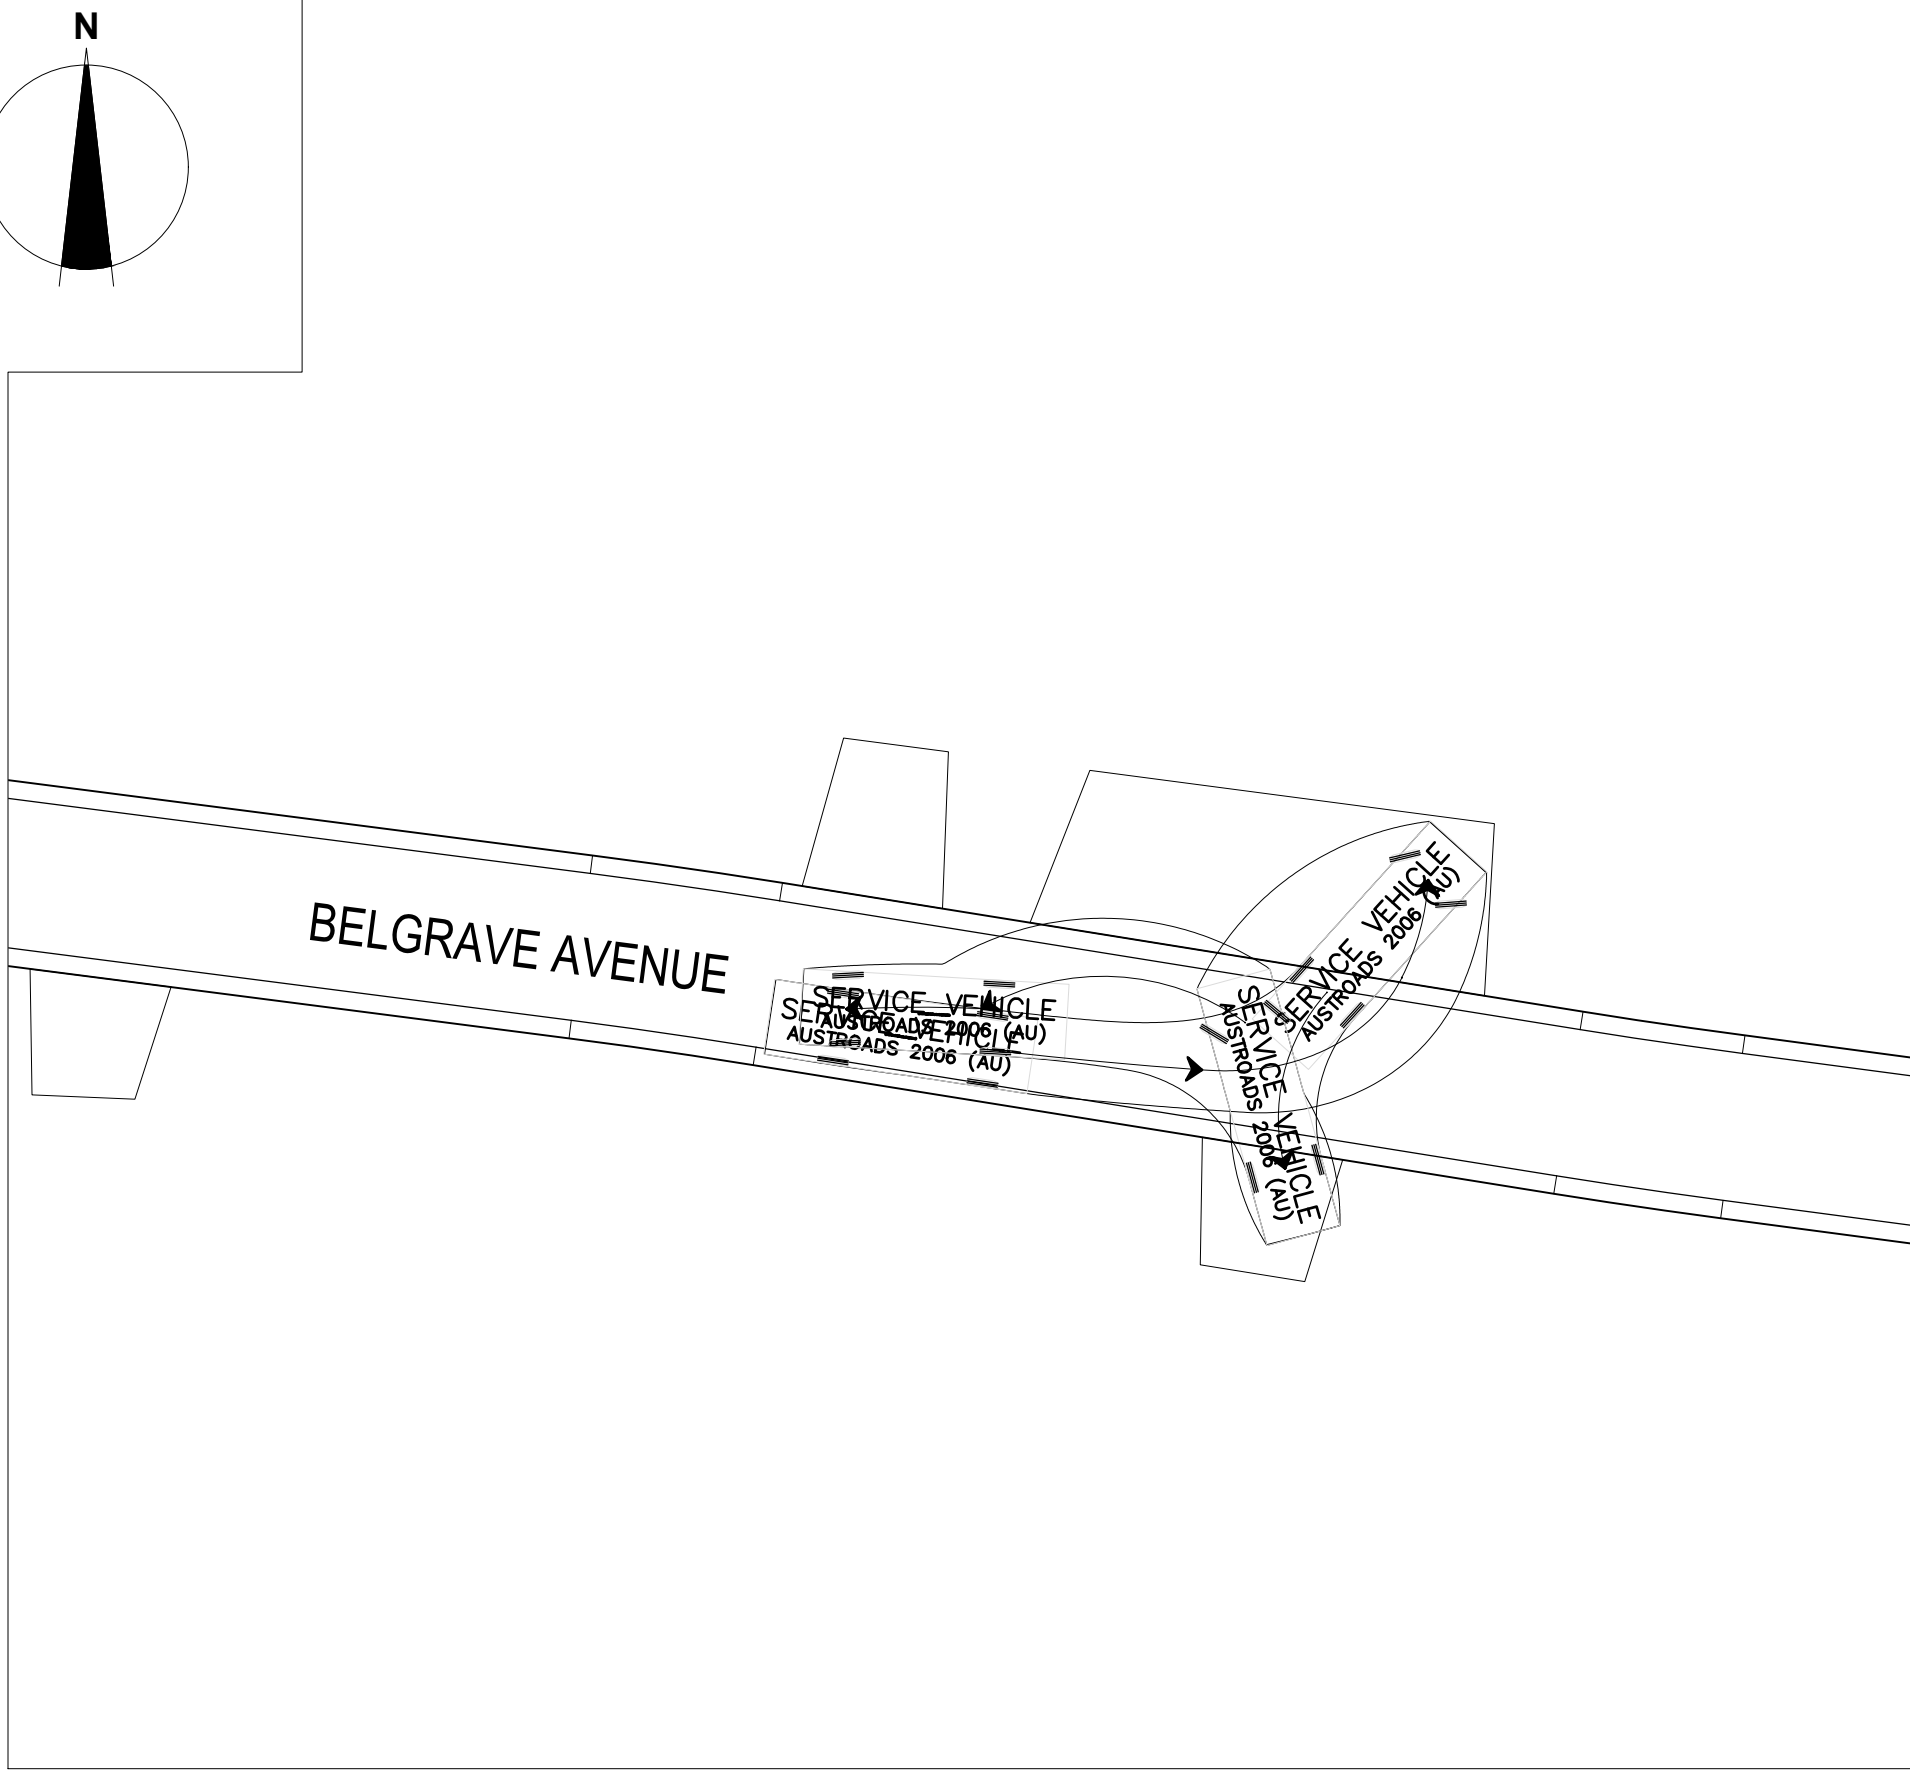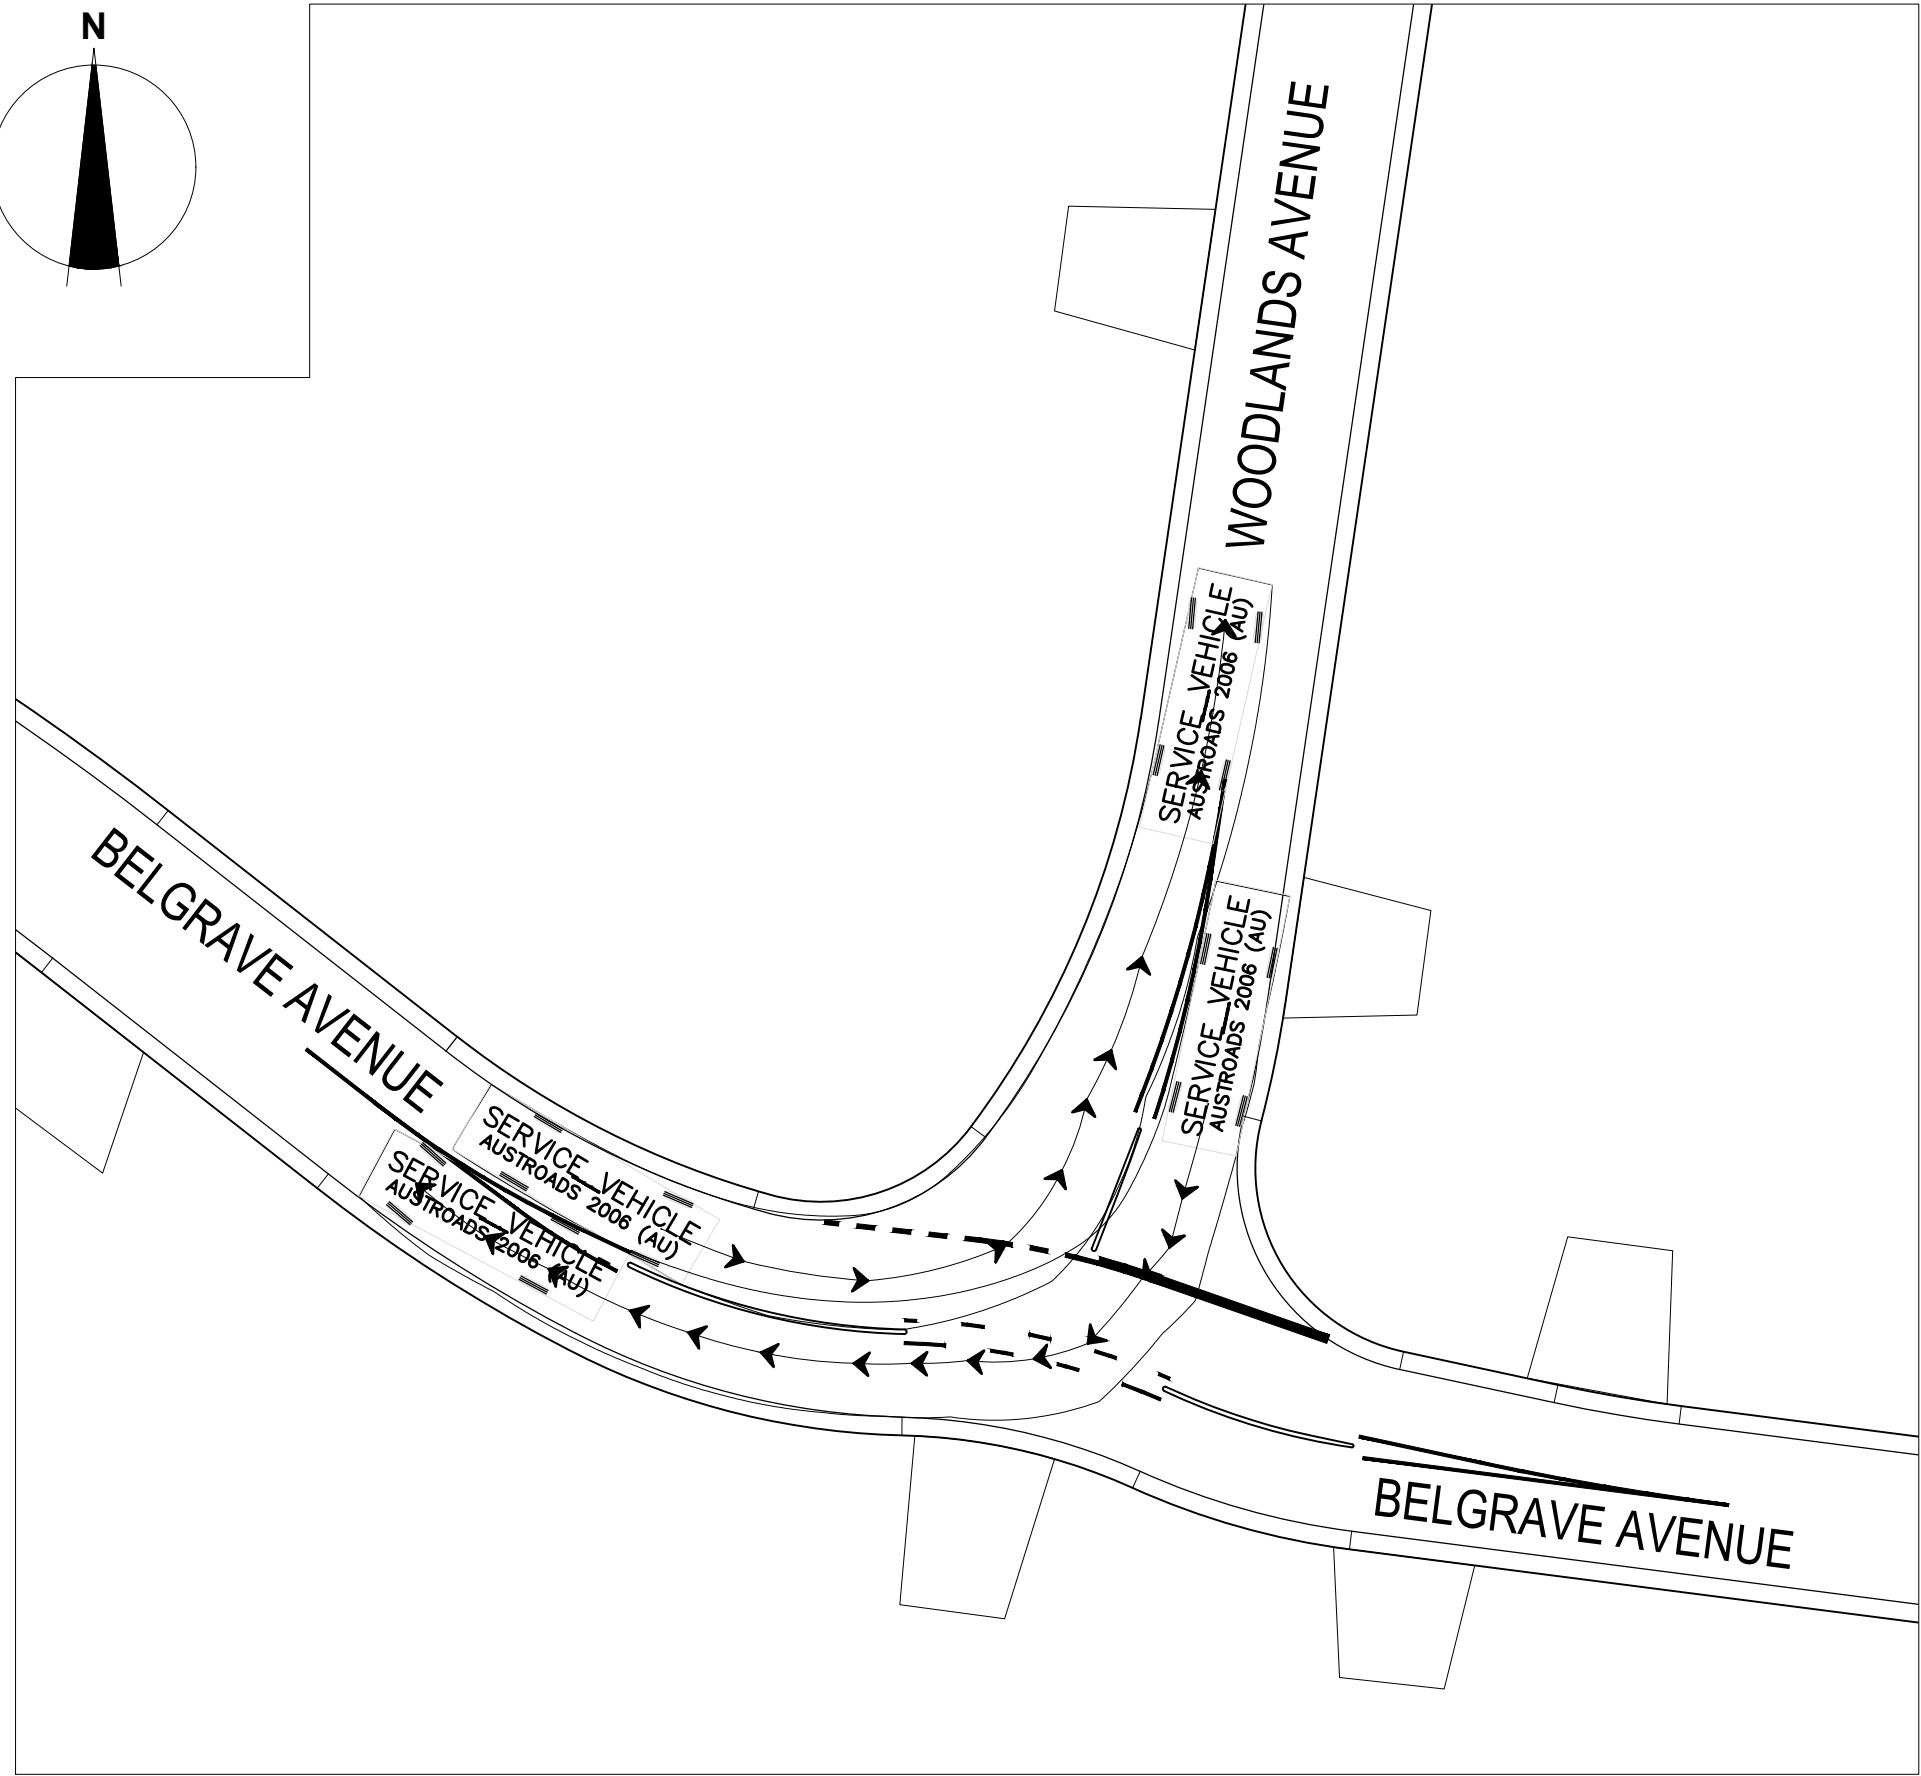

REVISION	DATE	ISSUE DESCRIPTION	DRAWN	CHECKED	APPROVED
A	14/01/22	PRELIMINARY	T.T.	M.T.	T.P.



PROJECT
**PACKAGE 16
SEALING THE HILLS**

DRAWING TITLE
**CARDINIA SHIRE
TURNING TEMPLATES**

STATUS
**PRELIMINARY
NOT FOR CONSTRUCTION**

SCALE AT A1 1:250@A1	DRAWN T.THOMAS	DESIGNED S.MEZZAVIA
PROJECT ENGINEER M.TROUNCE	PROJECT MANAGER T.PALIOS	DATE FIRST ISSUE JAN. 22
PROJECT No. 210152	DRAWING No. F400	REVISION A