


[illegible]

© Cardno Limited All Rights Reserved,
This document is produced by Cardno Limited solely for the benefit of and use by the client in accordance with the terms of the retainer. Cardno Limited does not and shall not assume any responsibility or liability whatsoever to any third party arising out of any use or reliance by third party on the content of this document.

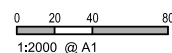

WARNING

BEWARE OF UNDERGROUND SERVICES
THE LOCATIONS OF UNDERGROUND SERVICES SHOWN ARE APPROXIMATE ONLY AND THEIR EXACT POSITION SHOULD BE PROVEN ON SITE.




ABN: 47 106 610 913
501 Swanston Street, Melbourne, VIC Australia 3000
Phone (+61 3) 8415 7777 Fax (+61 3) 8415 7788
Email: victoria@cardno.com.au Web: www.cardno.com.au/victoria

| | |
|------------|-----------|
| Drawn | E. KORNJA |
| Designed | E. KORNJA |
| Checked | N. BATRA |
| Authorised | S.PERNASE |

| | |
|---------|---|
| Client | CARDINIA SHIRE COUNCIL |
| Project | SEALING THE HILLS PACKAGE 12 COCKATOO, VIC 3781 |
| Title | COMMUNITY CONSULTATION PLAN LAYOUT KEY PLAN |

| | | | |
|--|---------------------|-------|----------|
| Status | TENDER ISSUE | | |
| NOT TO BE USED FOR CONSTRUCTION PURPOSES | | | |
| Date | 04.03.2022 | Scale | 1:2000 |
| | | Size | A1 |
| Project Number | V210215-TR-DG-2500 | | Revision |
| | | | A |

MATCHLINE JOINS V210215-TR-DG-2502

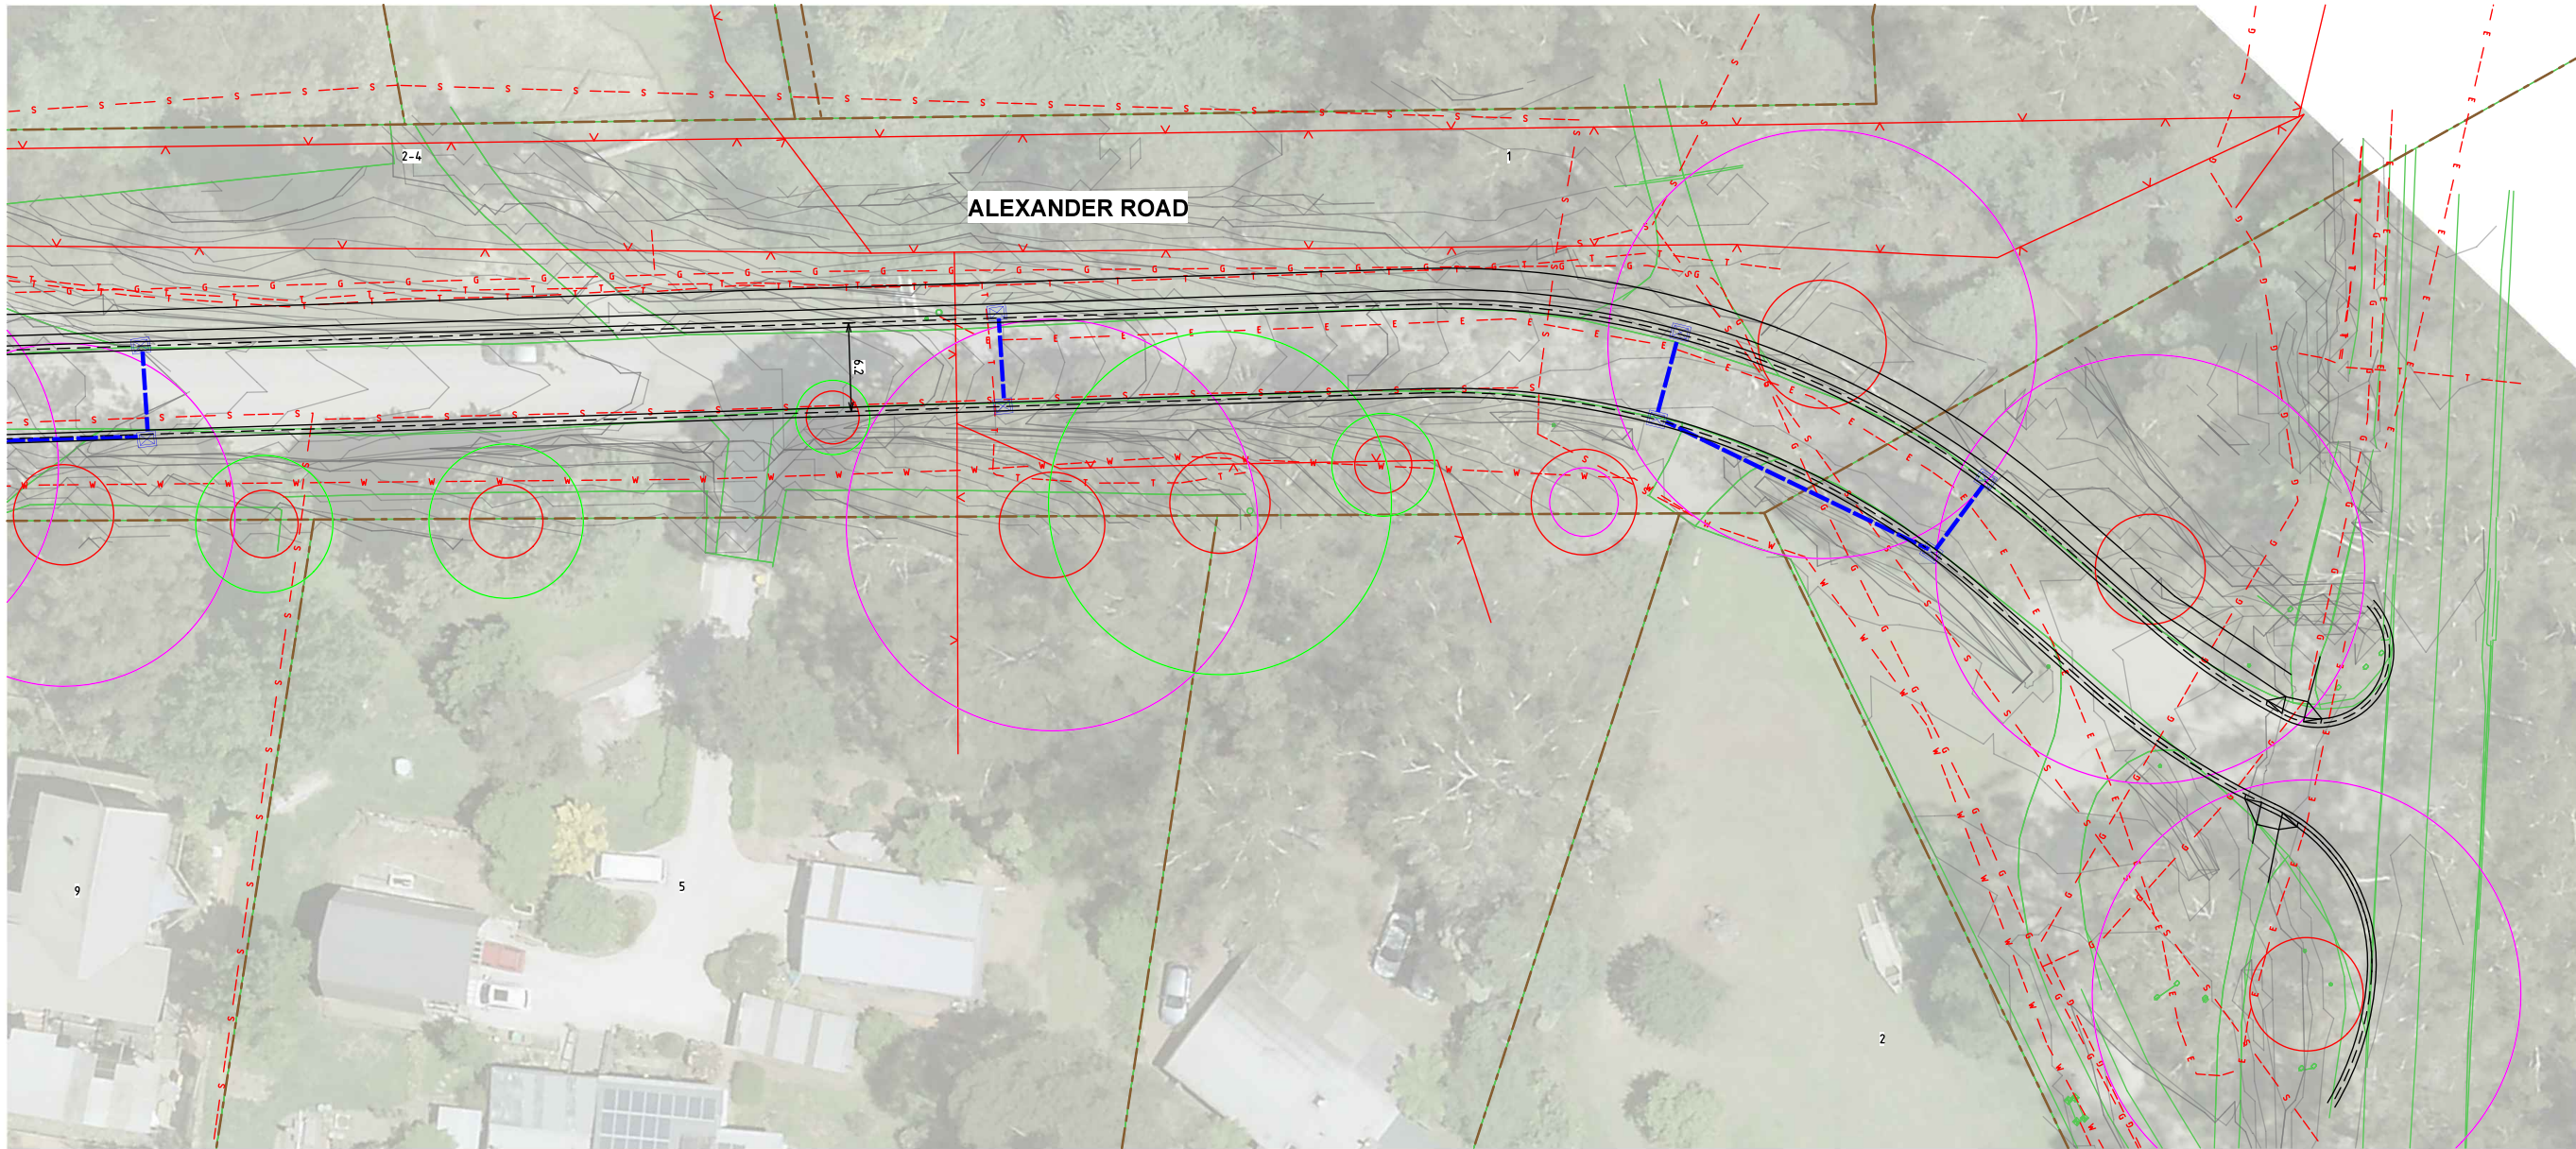


LEGEND

- EXISTING CADASTRAL BOUNDARY
- EXISTING DRAINAGE
- EXISTING COMMUNICATION
- EXISTING ELECTRICAL
- EXISTING GAS
- EXISTING WATER
- EXISTING SEWER
- TPZ VIC NATIVES
- TPZ EXOTICS
- TPZ AUS NATIVES PLANTED
- PROPOSED KERB AND CHANNEL
- PROPOSED DRAINAGE

WARNING
BEWARE OF UNDERGROUND SERVICES
THE LOCATIONS OF UNDERGROUND SERVICES ARE APPROXIMATE ONLY AND THEIR EXACT POSITION SHOULD BE PROVEN ON SITE. NO GUARANTEE IS GIVEN THAT ALL EXISTING SERVICES ARE SHOWN.

CONTRACTOR TO VERIFY EXISTING SERVICES CONNECTION LEVELS PRIOR TO CONSTRUCTION. ANY DISCREPANCIES MUST BE IMMEDIATELY IDENTIFIED AND THE SUPERINTENDENT NOTIFIED PRIOR TO CONSTRUCTION COMMENCING.

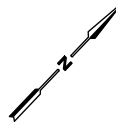

| Rev | Date | Description | Drawn | Appr. |
|-----|------------|------------------------|-------|-------|
| A | 04.03.2022 | ISSUED FOR INFORMATION | E.K | N.B |

© Cardno Limited All Rights Reserved.
This document is produced by Cardno Limited solely for the benefit of and use by the client in accordance with the terms of the retainer. Cardno Limited does not and shall not assume any responsibility or liability whatsoever to any third party arising out of any use or reliance by third party on the content of this document.

0 2.5 5 10
1:250 @ A1

WARNING
BEWARE OF UNDERGROUND SERVICES
THE LOCATIONS OF UNDERGROUND SERVICES SHOWN ARE APPROXIMATE ONLY AND THEIR EXACT POSITION SHOULD BE PROVEN ON SITE.



ABN: 47 106 610 913
501 Swanston Street, Melbourne, VIC Australia 3000
Phone (+61 3) 8415 7777 Fax (+61 3) 8415 7788
Email: victoria@cardno.com.au Web: www.cardno.com.au/victoria

| | |
|------------|-----------|
| Drawn | E. KORNJA |
| Designed | E. KORNJA |
| Checked | N. BATRA |
| Authorised | S.PERNASE |

| | |
|---------|---|
| Client | CARDINIA SHIRE COUNCIL |
| Project | SEALING THE HILLS PACKAGE 12 COCKATOO, VIC 3781 |
| Title | COMMUNITY CONSULTATION PLANS ALEXANDER ROAD SHEET 1 OF 22 |

| | | | |
|----------------|---|-------|-------|
| Status | TENDER ISSUE NOT TO BE USED FOR CONSTRUCTION PURPOSES | | |
| Date | 04.03.2022 | Scale | 1:250 |
| Project Number | V210215-TR-DG-2501 | Size | A1 |
| Revision | A | | |

MATCHLINE JOINS V210215-TR-DG-2505



MATCHLINE JOINS V210215-TR-DG-2501



WARNING
BEWARE OF UNDERGROUND SERVICES
THE LOCATIONS OF UNDERGROUND SERVICES ARE APPROXIMATE ONLY AND THEIR EXACT POSITION SHOULD BE PROVEN ON SITE. NO GUARANTEE IS GIVEN THAT ALL EXISTING SERVICES ARE SHOWN.

CONTRACTOR TO VERIFY EXISTING SERVICES CONNECTION LEVELS PRIOR TO CONSTRUCTION. ANY DISCREPANCIES MUST BE IMMEDIATELY IDENTIFIED AND THE SUPERINTENDENT NOTIFIED PRIOR TO CONSTRUCTION COMMENCING.

LEGEND

- EXISTING CADASTRAL BOUNDARY
- EXISTING DRAINAGE
- EXISTING COMMUNICATION
- EXISTING ELECTRICAL
- EXISTING GAS
- EXISTING WATER
- EXISTING SEWER
- TPZ VIC NATIVES
- TPZ EXOTICS
- TPZ AUS NATIVES PLANTED
- PROPOSED KERB AND CHANNEL
- PROPOSED DRAINAGE

© Cardno Limited All Rights Reserved.
This document is produced by Cardno Limited solely for the benefit of and use by the client in accordance with the terms of the retainer. Cardno Limited does not and shall not assume any responsibility or liability whatsoever to any third party arising out of any use or reliance by third party on the content of this document.

0 2.5 5 10
1:250 @ A1

WARNING
BEWARE OF UNDERGROUND SERVICES
THE LOCATIONS OF UNDERGROUND SERVICES SHOWN ARE APPROXIMATE ONLY AND THEIR EXACT POSITION SHOULD BE PROVEN ON SITE.




ABN: 47 106 610 913
501 Swanston Street, Melbourne, VIC Australia 3000
Phone (+61 3) 8415 7777 Fax (+61 3) 8415 7788
Email: victoria@cardno.com.au Web: www.cardno.com.au/victoria

Drawn E. KORNJA
Designed E. KORNJA
Checked N. BATRA
Authorised S. PERNASE

Client CARDINIA SHIRE COUNCIL
Project SEALING THE HILLS
PACKAGE 12
COCKATOO, VIC 3781
Title COMMUNITY CONSULTATION PLANS
ALEXANDER ROAD
SHEET 2 OF 22

Status **TENDER ISSUE**
NOT TO BE USED FOR CONSTRUCTION PURPOSES
Date 04.03.2022 Scale 1:250 Size A1
Project Number V210215-TR-DG-2502 Revision A


MATCHLINE JOINS V210215-TR-DG-2508

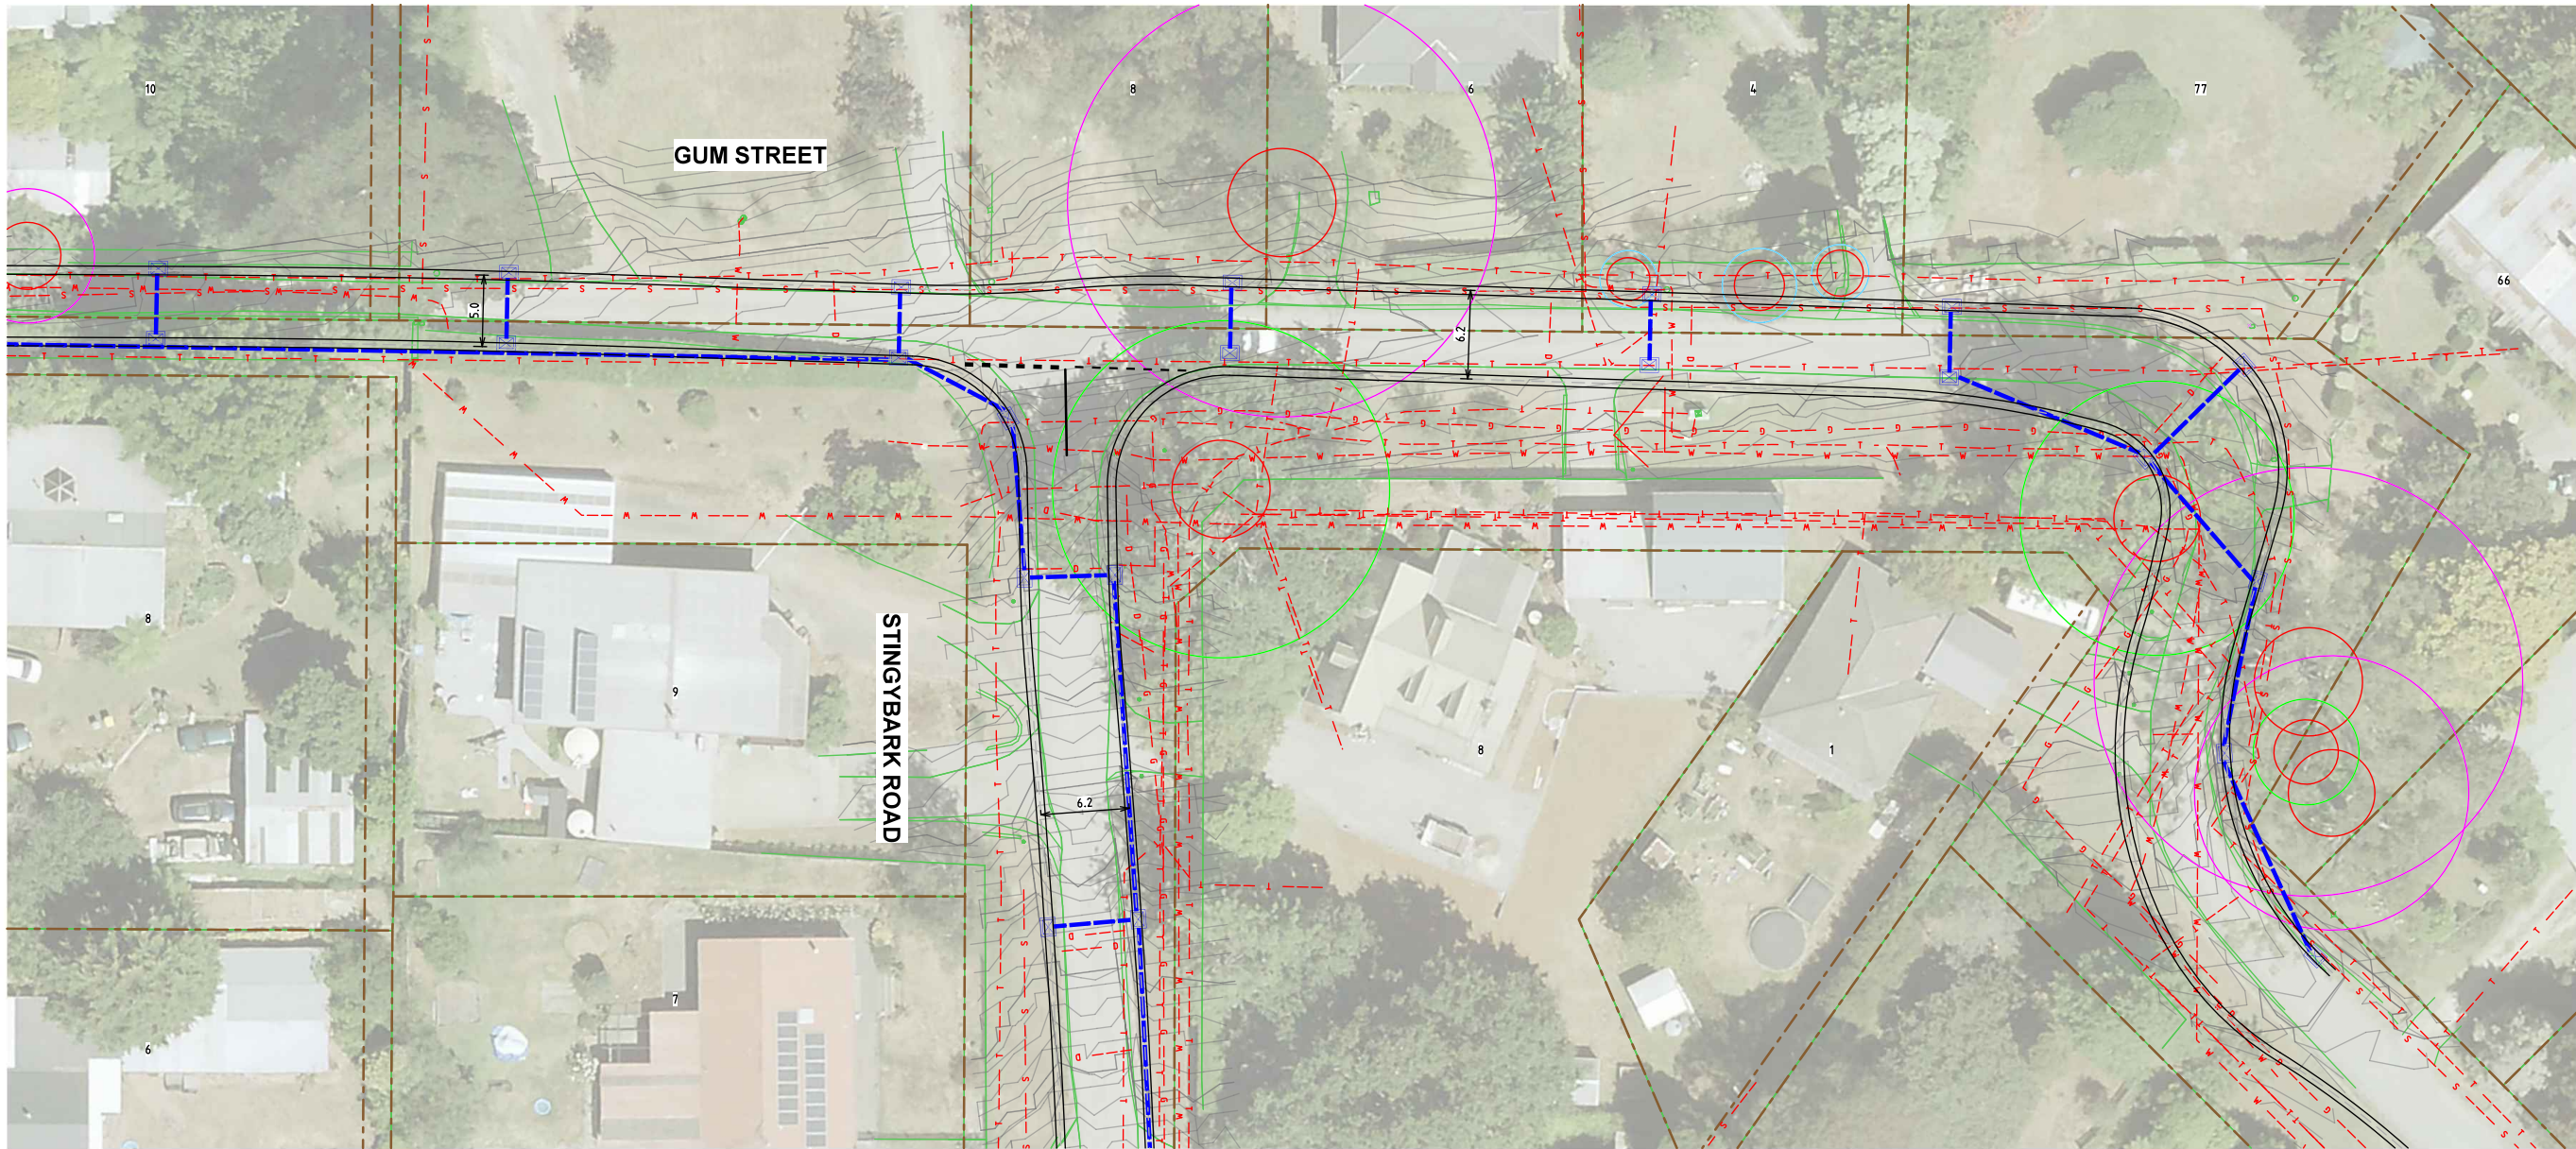

MATCHLINE JOINS V210215-TR-DG-2504

LEGEND

- EXISTING CADASTRAL BOUNDARY
- EXISTING DRAINAGE
- EXISTING COMMUNICATION
- EXISTING ELECTRICAL
- EXISTING GAS
- EXISTING WATER
- EXISTING SEWER
- TPZ VIC NATIVES
- TPZ EXOTICS
- TPZ AUS NATIVES PLANTED
- PROPOSED KERB AND CHANNEL
- PROPOSED DRAINAGE

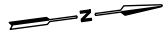

WARNING

BEWARE OF UNDERGROUND SERVICES
THE LOCATIONS OF UNDERGROUND SERVICES ARE APPROXIMATE ONLY AND THEIR EXACT POSITION SHOULD BE PROVEN ON SITE. NO GUARANTEE IS GIVEN THAT ALL EXISTING SERVICES ARE SHOWN.

CONTRACTOR TO VERIFY EXISTING SERVICES CONNECTION LEVELS PRIOR TO CONSTRUCTION. ANY DISCREPANCIES MUST BE IMMEDIATELY IDENTIFIED AND THE SUPERINTENDENT NOTIFIED PRIOR TO CONSTRUCTION COMMENCING.

© Cardno Limited All Rights Reserved.
This document is produced by Cardno Limited solely for the benefit of and use by the client in accordance with the terms of the retainer. Cardno Limited does not and shall not assume any responsibility or liability whatsoever to any third party arising out of any use or reliance by third party on the content of this document.

0 2.5 5 10
1:250 @ A1

WARNING
BEWARE OF UNDERGROUND SERVICES
THE LOCATIONS OF UNDERGROUND SERVICES SHOWN ARE APPROXIMATE ONLY AND THEIR EXACT POSITION SHOULD BE PROVEN ON SITE.




ABN: 47 106 610 913
501 Swanston Street, Melbourne, VIC Australia 3000
Phone (+61 3) 8415 7777 Fax (+61 3) 8415 7788
Email: victoria@cardno.com.au Web: www.cardno.com.au/victoria

Drawn E. KORNJA
Designed E. KORNJA
Checked N. BATRA
Authorised S.PERNASE

Client CARDINIA SHIRE COUNCIL
Project SEALING THE HILLS
PACKAGE 12
COCKATOO, VIC 3781
Title COMMUNITY CONSULTATION PLANS
GUM STREET
SHEET 3 OF 22

Status TENDER ISSUE
NOT TO BE USED FOR CONSTRUCTION PURPOSES
Date 04.03.2022 Scale 1:250 Size A1
Project Number V210215-TR-DG-2503 Revision A

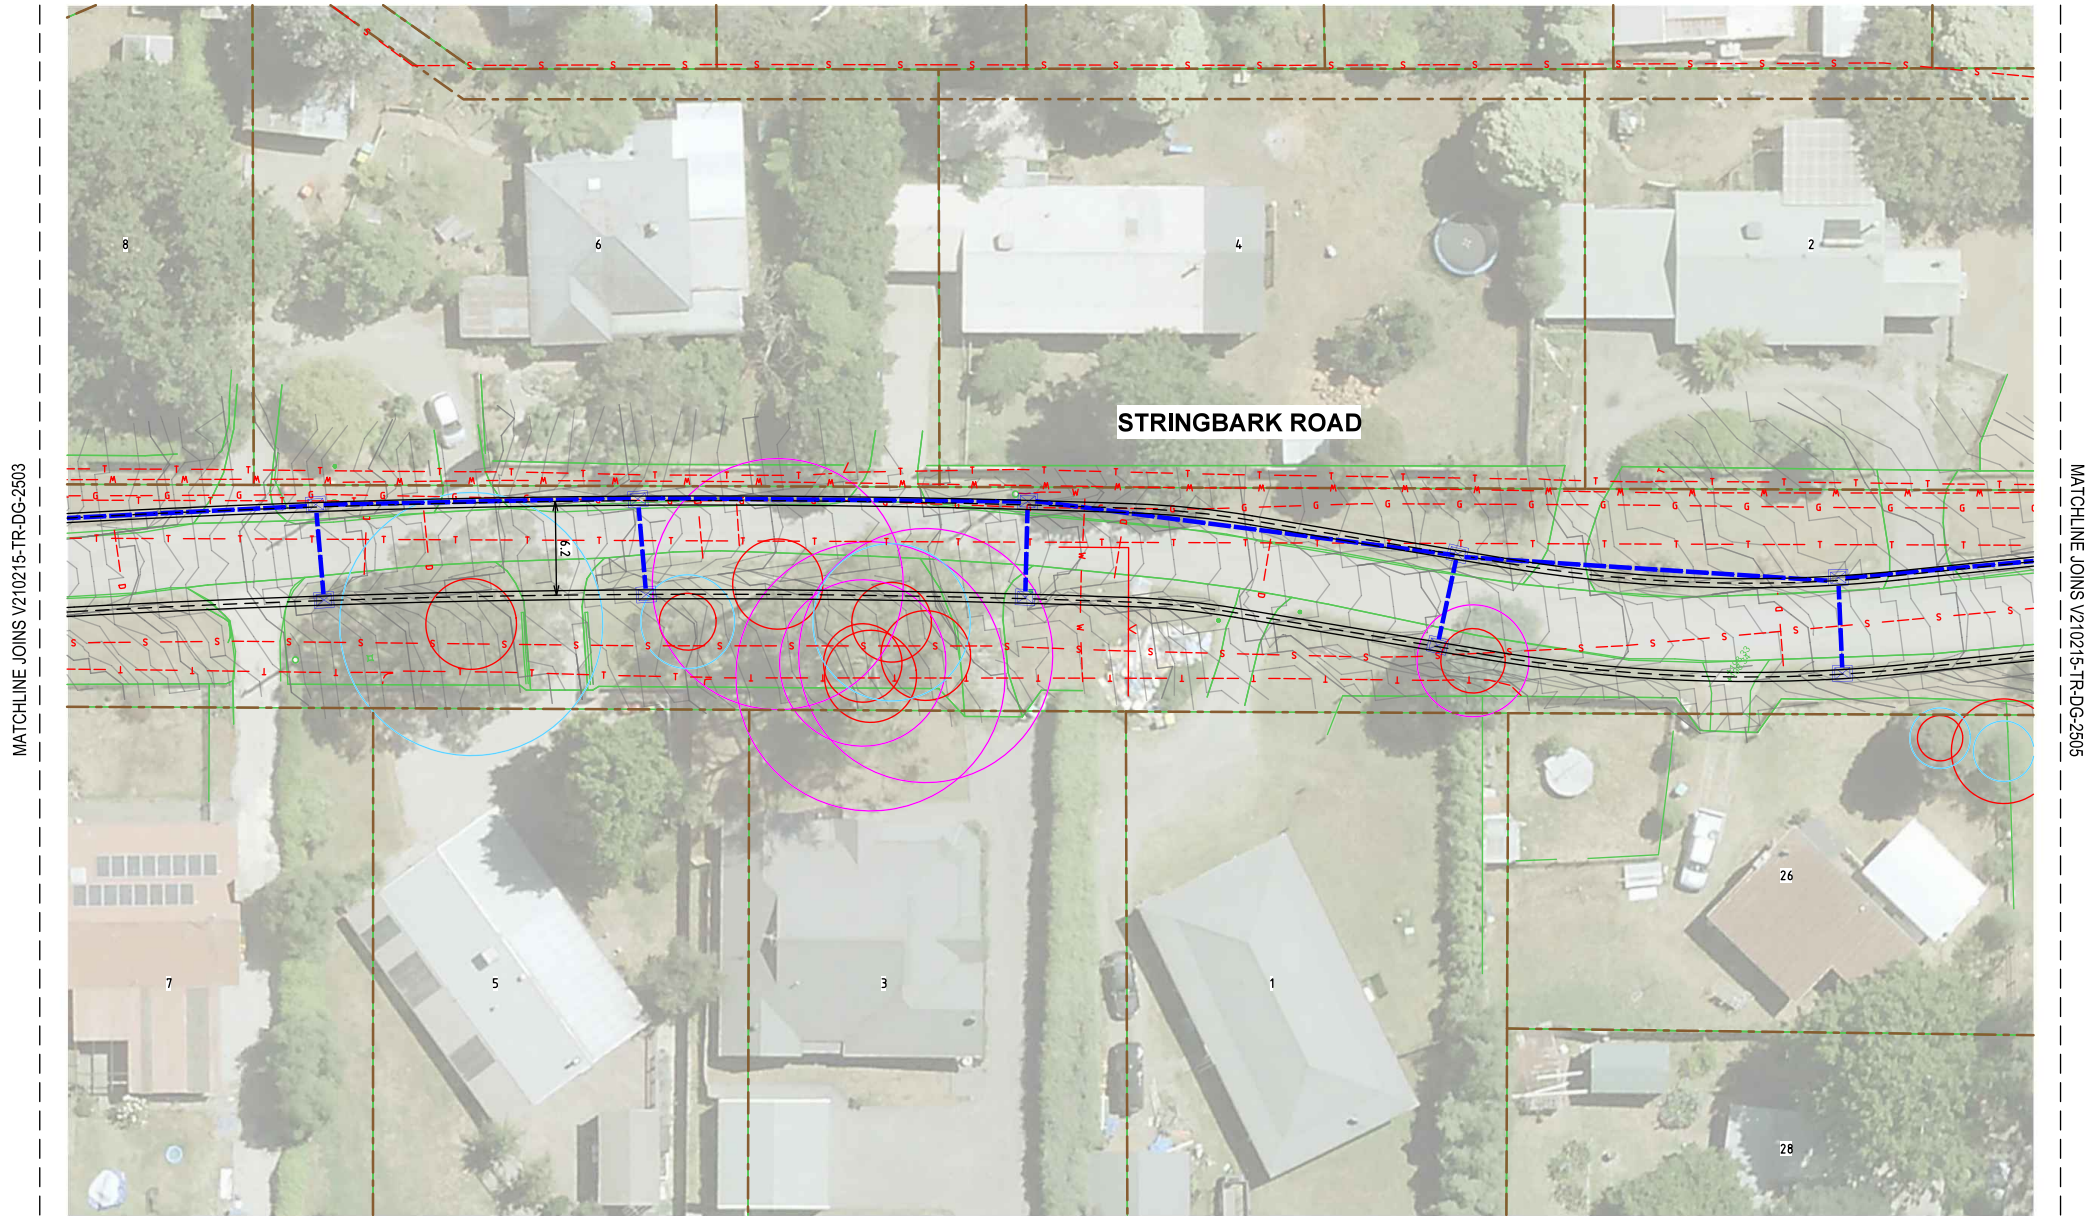

LEGEND

- EXISTING CADASTRAL BOUNDARY
- EXISTING DRAINAGE
- EXISTING COMMUNICATION
- EXISTING ELECTRICAL
- EXISTING GAS
- EXISTING WATER
- EXISTING SEWER
- TPZ VIC NATIVES
- TPZ EXOTICS
- TPZ AUS NATIVES PLANTED
- PROPOSED KERB AND CHANNEL
- PROPOSED DRAINAGE



WARNING
BEWARE OF UNDERGROUND SERVICES
THE LOCATIONS OF UNDERGROUND SERVICES ARE APPROXIMATE ONLY AND THEIR EXACT POSITION SHOULD BE PROVEN ON SITE. NO GUARANTEE IS GIVEN THAT ALL EXISTING SERVICES ARE SHOWN.

CONTRACTOR TO VERIFY EXISTING SERVICES CONNECTION LEVELS PRIOR TO CONSTRUCTION. ANY DISCREPANCIES MUST BE IMMEDIATELY IDENTIFIED AND THE SUPERINTENDENT NOTIFIED PRIOR TO CONSTRUCTION COMMENCING.

© Cardno Limited All Rights Reserved.
This document is produced by Cardno Limited solely for the benefit of and use by the client in accordance with the terms of the retainer. Cardno Limited does not and shall not assume any responsibility or liability whatsoever to any third party arising out of any use or reliance by third party on the content of this document.

0 2.5 5 10
1:250 @ A1

WARNING
BEWARE OF UNDERGROUND SERVICES
THE LOCATIONS OF UNDERGROUND SERVICES SHOWN ARE APPROXIMATE ONLY AND THEIR EXACT POSITION SHOULD BE PROVEN ON SITE.



ABN: 47 106 610 913
501 Swanston Street, Melbourne, VIC Australia 3000
Phone (+61 3) 8415 7777 Fax (+61 3) 8415 7788
Email: victoria@cardno.com.au Web: www.cardno.com.au/victoria

| | |
|------------|-----------|
| Drawn | E. KORNJA |
| Designed | E. KORNJA |
| Checked | N. BATRA |
| Authorised | S.PERNASE |


| | |
|---------|--|
| Client | CARDINIA SHIRE COUNCIL |
| Project | SEALING THE HILLS PACKAGE 12 COCKATOO, VIC 3781 |
| Title | COMMUNITY CONSULTATION PLANS STRINGBARK ROAD SHEET 4 OF 22 |

| | | | |
|----------------|---|-------|-------|
| Status | TENDER ISSUE NOT TO BE USED FOR CONSTRUCTION PURPOSES | | |
| Date | 04.03.2022 | Scale | 1:250 |
| Project Number | V210215-TR-DG-2504 | Size | A1 |
| Revision | A | | |


| Rev | Date | Description | Drawn | Appr. |
|-----|------------|------------------------|-------|-------|
| A | 04.03.2022 | ISSUED FOR INFORMATION | E.K | N.B |

MATCHLINE JOINS V210215-TR-DG-2504

MATCHLINE JOINS V210215-TR-DG-2509

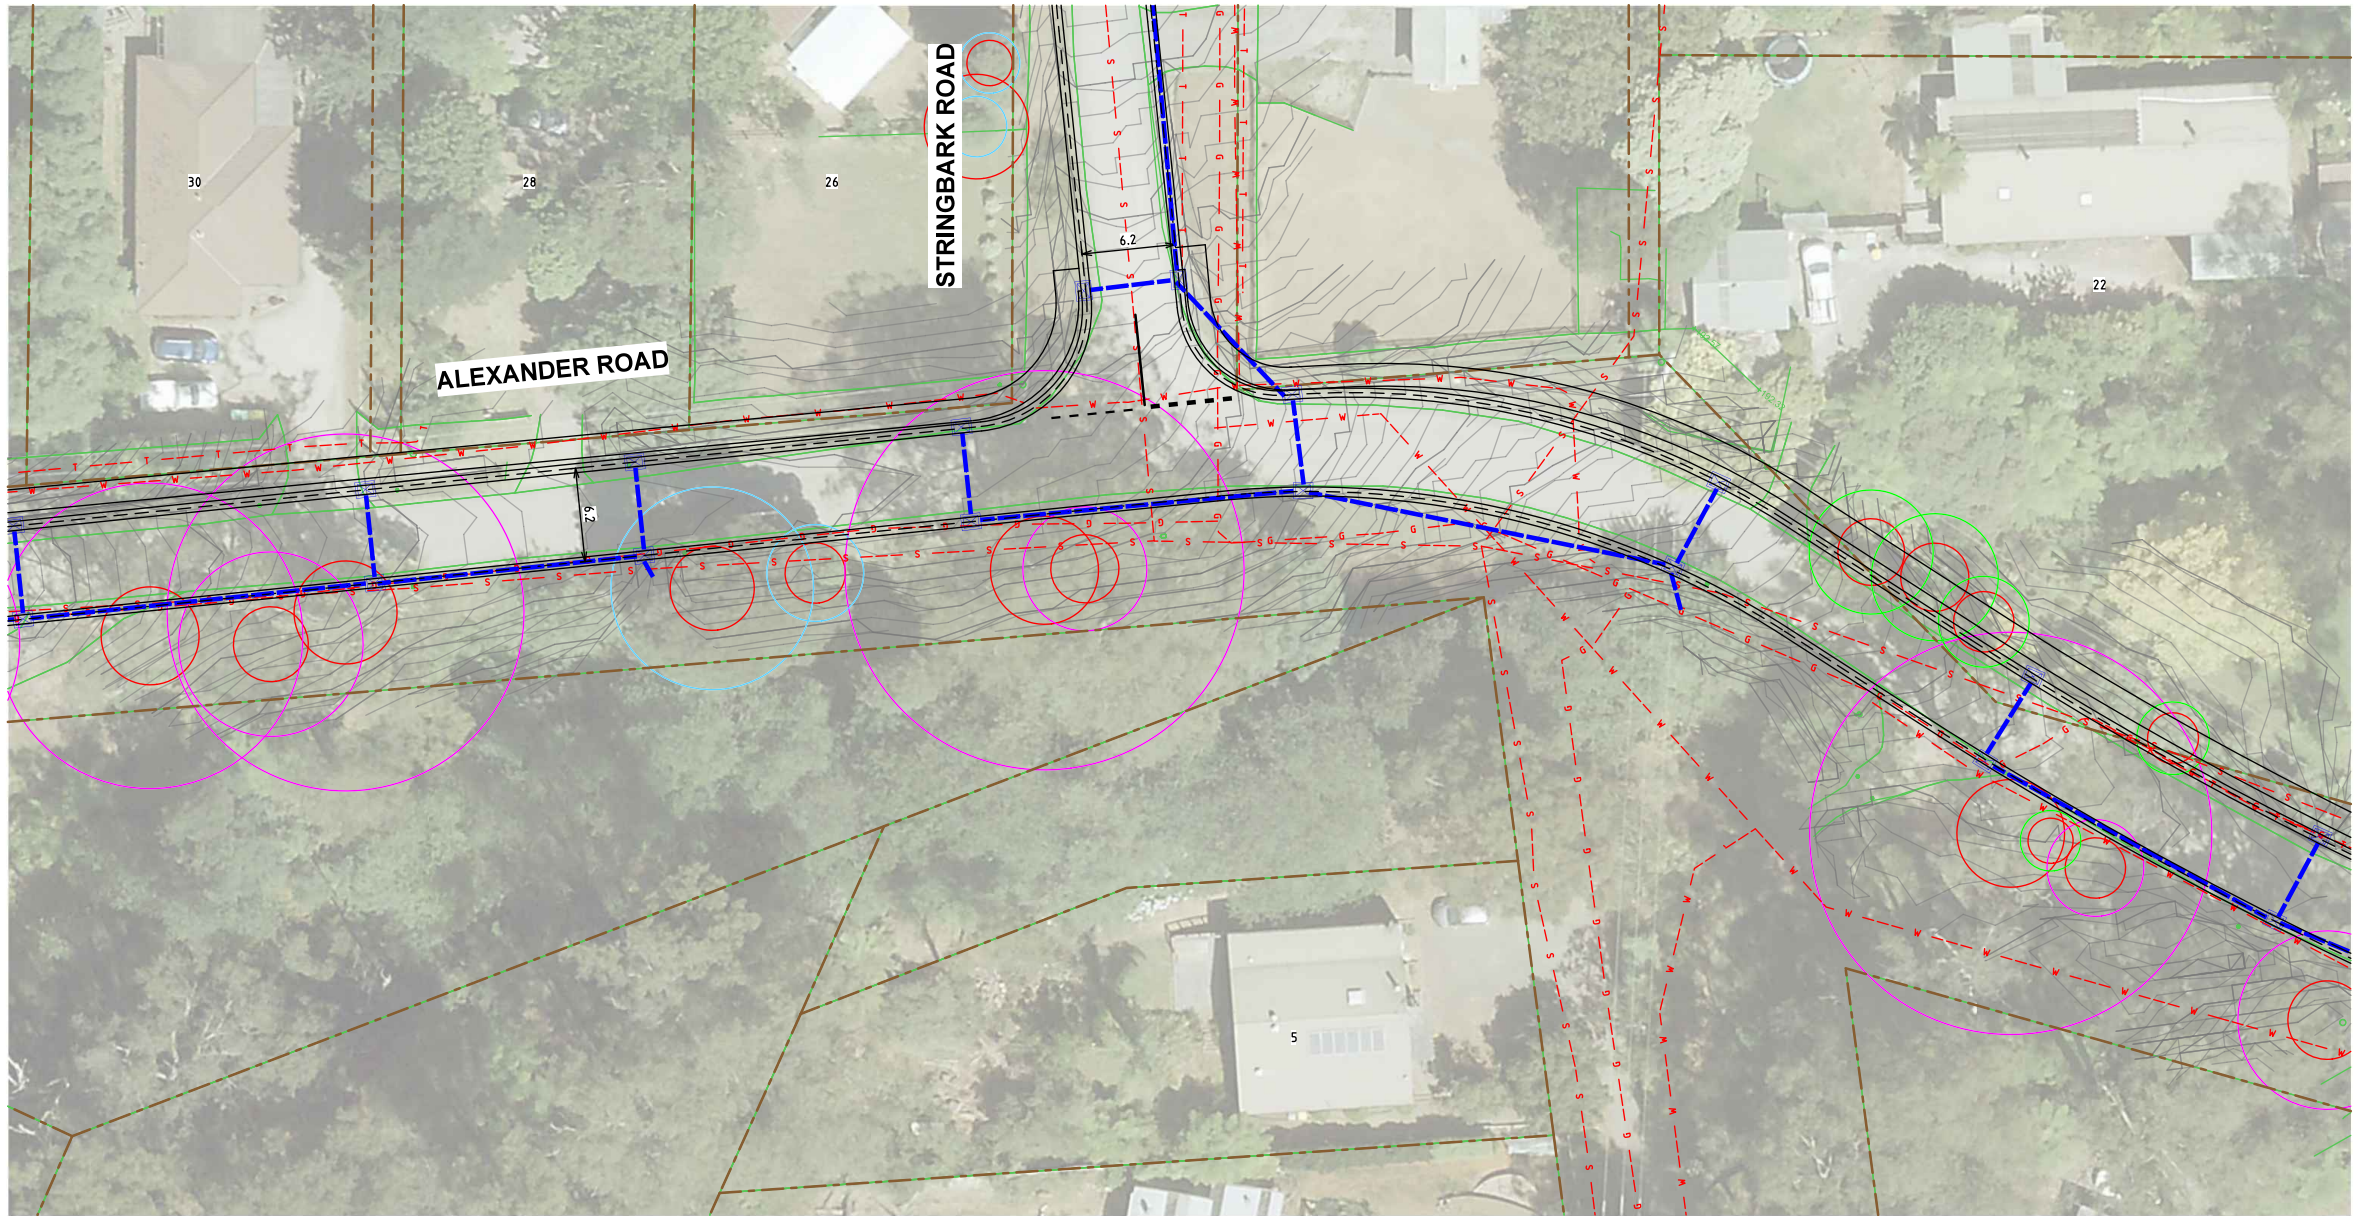

MATCHLINE JOINS V210215-TR-DG-2502

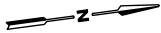

WARNING
BEWARE OF UNDERGROUND SERVICES
THE LOCATIONS OF UNDERGROUND SERVICES ARE APPROXIMATE ONLY AND THEIR EXACT POSITION SHOULD BE PROVEN ON SITE. NO GUARANTEE IS GIVEN THAT ALL EXISTING SERVICES ARE SHOWN.

CONTRACTOR TO VERIFY EXISTING SERVICES CONNECTION LEVELS PRIOR TO CONSTRUCTION. ANY DISCREPANCIES MUST BE IMMEDIATELY IDENTIFIED AND THE SUPERINTENDENT NOTIFIED PRIOR TO CONSTRUCTION COMMENCING.

LEGEND

- EXISTING CADASTRAL BOUNDARY
- EXISTING DRAINAGE
- EXISTING COMMUNICATION
- EXISTING ELECTRICAL
- EXISTING GAS
- EXISTING WATER
- EXISTING SEWER
- TPZ VIC NATIVES
- TPZ EXOTICS
- TPZ AUS NATIVES PLANTED
- PROPOSED KERB AND CHANNEL
- PROPOSED DRAINAGE

© Cardno Limited All Rights Reserved.
This document is produced by Cardno Limited solely for the benefit of and use by the client in accordance with the terms of the retainer. Cardno Limited does not and shall not assume any responsibility or liability whatsoever to any third party arising out of any use or reliance by third party on the content of this document.

0 2.5 5 10
1:250 @ A1

WARNING
BEWARE OF UNDERGROUND SERVICES
THE LOCATIONS OF UNDERGROUND SERVICES SHOWN ARE APPROXIMATE ONLY AND THEIR EXACT POSITION SHOULD BE PROVEN ON SITE.




ABN: 47 106 610 913
501 Swanston Street, Melbourne, VIC Australia 3000
Phone (+61 3) 8415 7777 Fax (+61 3) 8415 7788
Email: victoria@cardno.com.au Web: www.cardno.com.au/victoria

Drawn E. KORNJA
Designed E. KORNJA
Checked N. BATRA
Authorised S. PERNASE

Client CARDINIA SHIRE COUNCIL
Project SEALING THE HILLS
PACKAGE 12
COCKATOO, VIC 3781
Title COMMUNITY CONSULTATION PLANS
ALEXANDER ROAD
SHEET 5 OF 22

Status **TENDER ISSUE**
NOT TO BE USED FOR CONSTRUCTION PURPOSES
Date 04.03.2022 Scale 1:250 Size A1
Project Number V210215-TR-DG-2505 Revision A

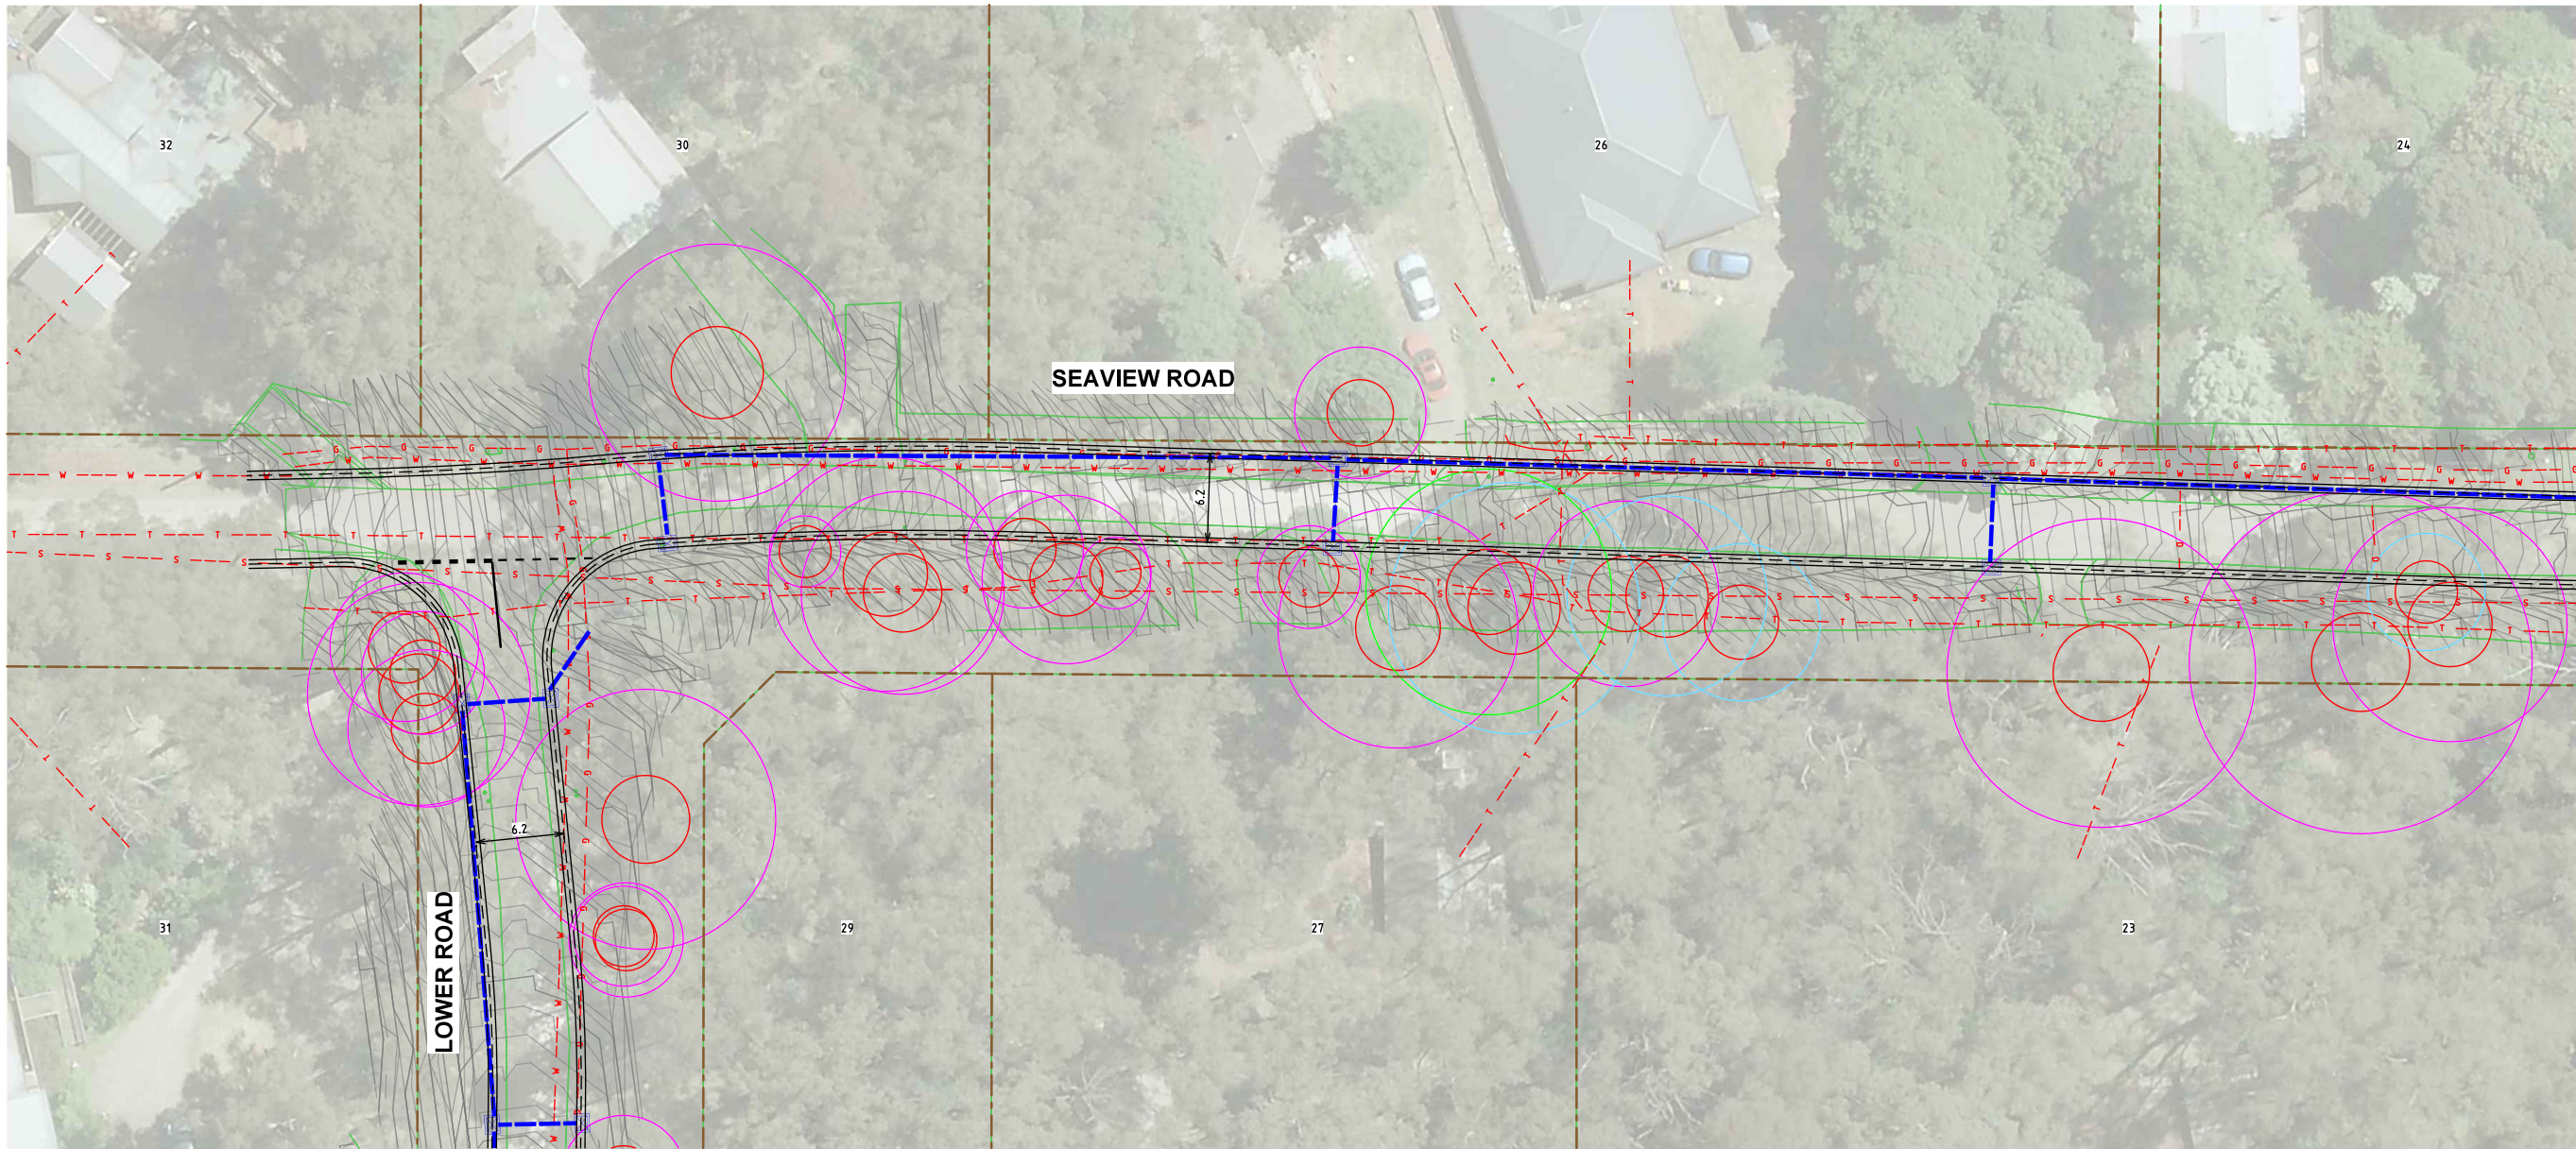

MATCHLINE JOINS V210215-TR-DG-2507

MATCHLINE JOINS V210215-TR-DG-2511

LEGEND

- EXISTING CADASTRAL BOUNDARY
- EXISTING DRAINAGE
- EXISTING COMMUNICATION
- EXISTING ELECTRICAL
- EXISTING GAS
- EXISTING WATER
- EXISTING SEWER
- TPZ VIC NATIVES
- TPZ EXOTICS
- TPZ AUS NATIVES PLANTED
- PROPOSED KERB AND CHANNEL
- PROPOSED DRAINAGE

WARNING
BEWARE OF UNDERGROUND SERVICES
THE LOCATIONS OF UNDERGROUND SERVICES ARE APPROXIMATE ONLY AND THEIR EXACT POSITION SHOULD BE PROVEN ON SITE. NO GUARANTEE IS GIVEN THAT ALL EXISTING SERVICES ARE SHOWN.

CONTRACTOR TO VERIFY EXISTING SERVICES CONNECTION LEVELS PRIOR TO CONSTRUCTION. ANY DISCREPANCIES MUST BE IMMEDIATELY IDENTIFIED AND THE SUPERINTENDENT NOTIFIED PRIOR TO CONSTRUCTION COMMENCING.

© Cardno Limited All Rights Reserved.
This document is produced by Cardno Limited solely for the benefit of and use by the client in accordance with the terms of the retainer. Cardno Limited does not and shall not assume any responsibility or liability whatsoever to any third party arising out of any use or reliance by third party on the content of this document.

0 2.5 5 10
1:250 @ A1

WARNING
BEWARE OF UNDERGROUND SERVICES
THE LOCATIONS OF UNDERGROUND SERVICES SHOWN ARE APPROXIMATE ONLY AND THEIR EXACT POSITION SHOULD BE PROVEN ON SITE.




ABN: 47 106 610 913
501 Swanston Street, Melbourne, VIC Australia 3000
Phone (+61 3) 8415 7777 Fax (+61 3) 8415 7788
Email: victoria@cardno.com.au Web: www.cardno.com.au/victoria

Drawn E. KORNJA
Designed E. KORNJA
Checked N. BATRA
Authorised S.PERNASE

Client CARDINIA SHIRE COUNCIL
Project SEALING THE HILLS
PACKAGE 12
COCKATOO, VIC 3781
Title COMMUNITY CONSULTATION PLANS
SEAVIEW ROAD
SHEET 6 OF 22

Status **TENDER ISSUE**
NOT TO BE USED FOR CONSTRUCTION PURPOSES
Date 04.03.2022 Scale 1:250 Size A1
Project Number V210215-TR-DG-2506 Revision A

MATCHLINE JOINS V210215-TR-DG-2506

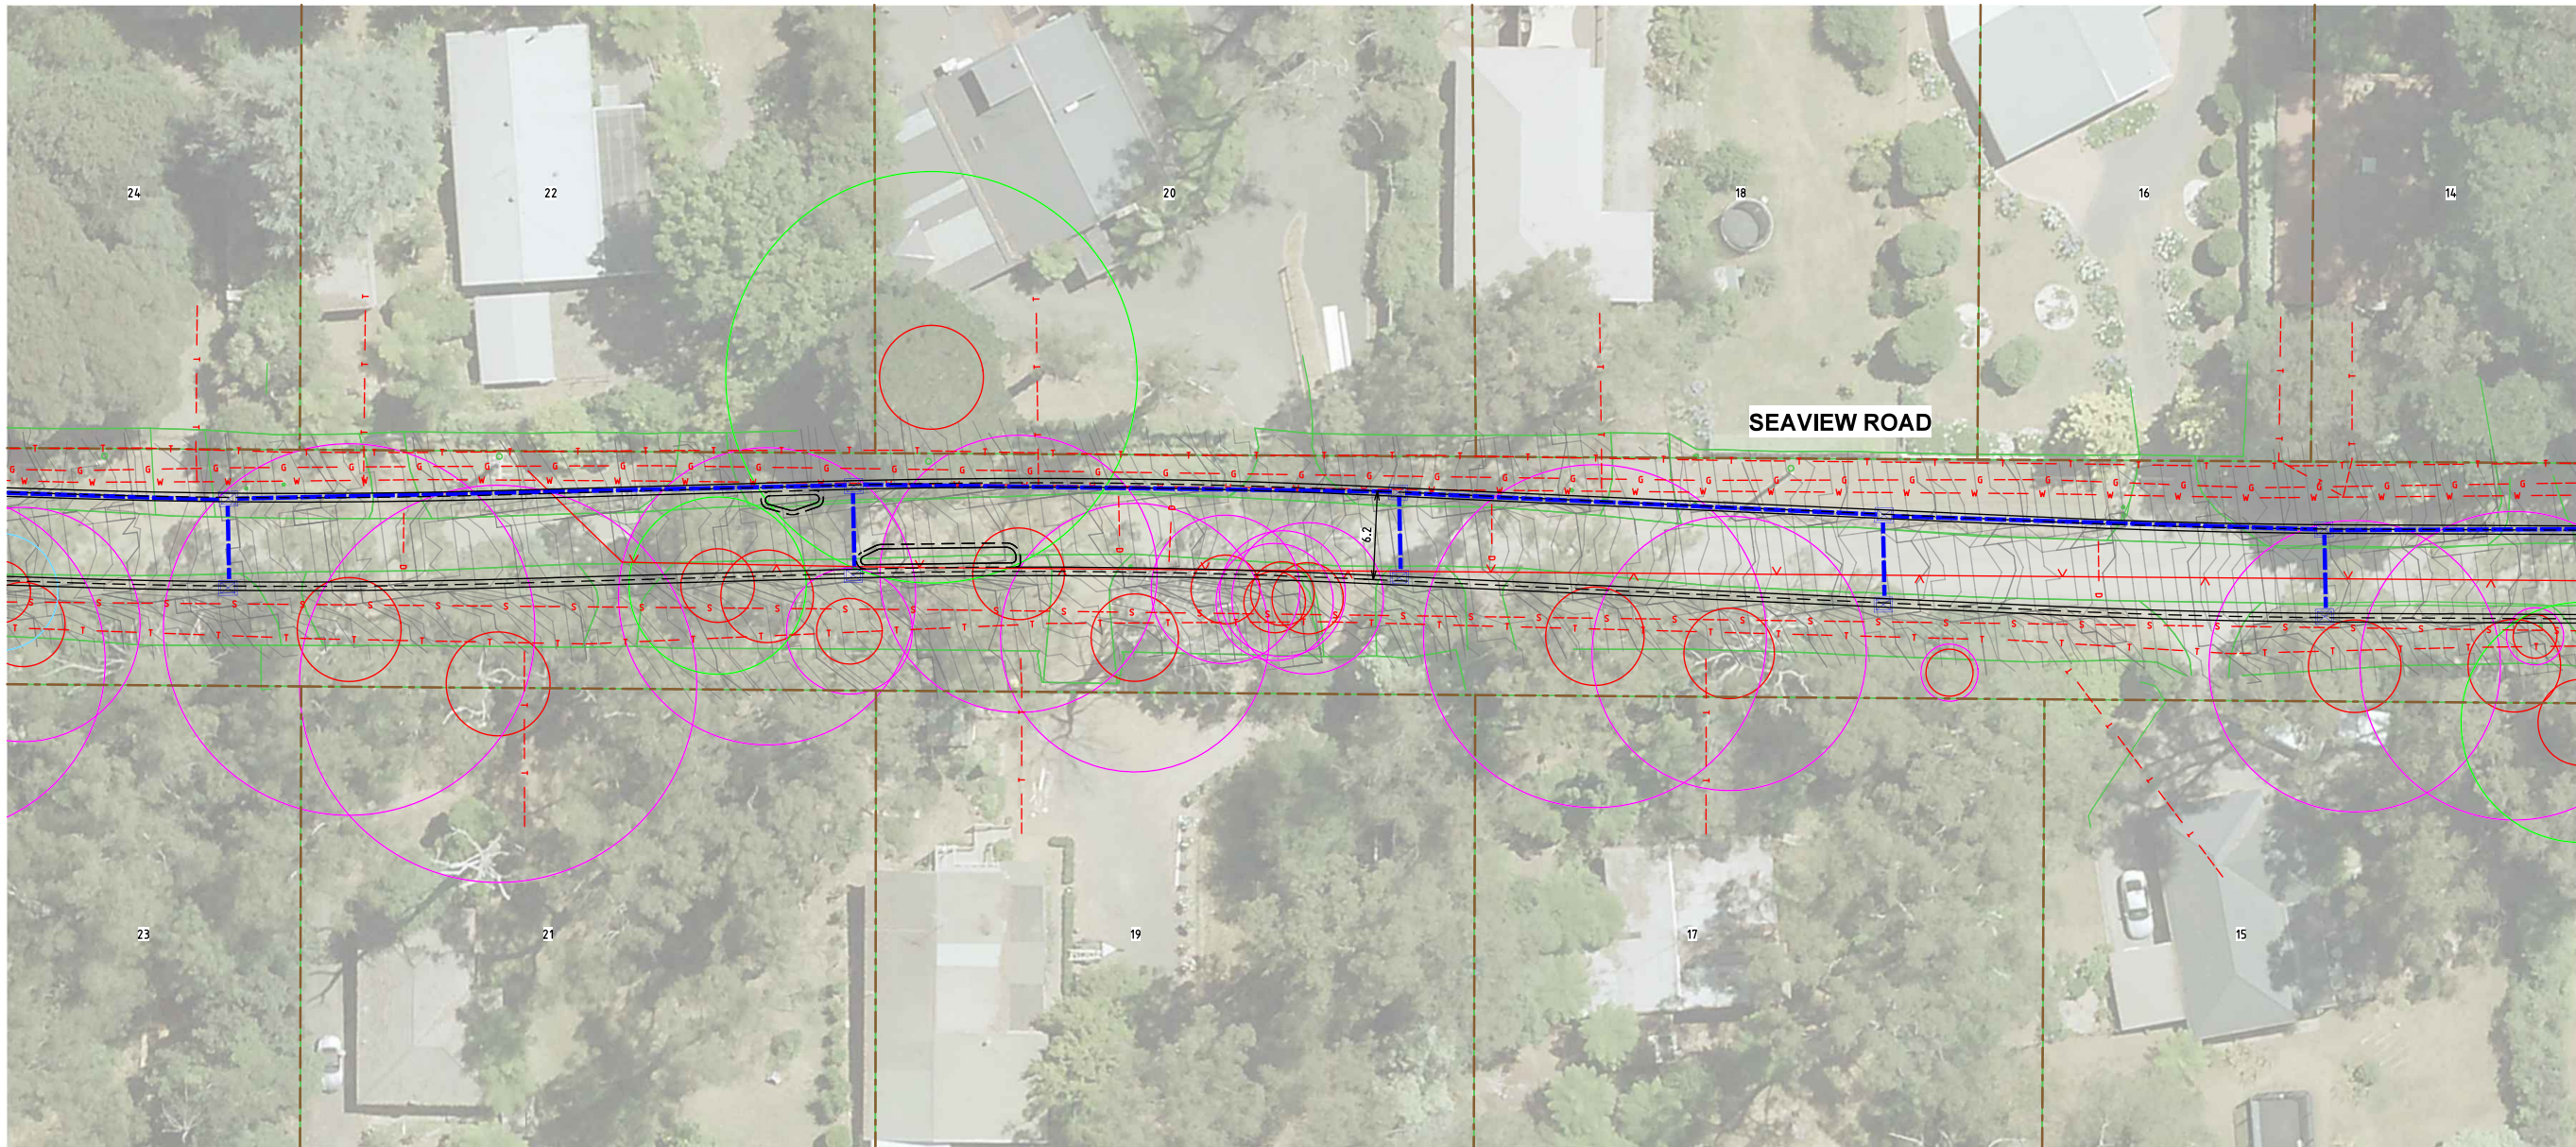


MATCHLINE JOINS V210215-TR-DG-2508

WARNING
BEWARE OF UNDERGROUND SERVICES
THE LOCATIONS OF UNDERGROUND SERVICES ARE APPROXIMATE ONLY AND THEIR EXACT POSITION SHOULD BE PROVEN ON SITE. NO GUARANTEE IS GIVEN THAT ALL EXISTING SERVICES ARE SHOWN.

CONTRACTOR TO VERIFY EXISTING SERVICES CONNECTION LEVELS PRIOR TO CONSTRUCTION. ANY DISCREPANCIES MUST BE IMMEDIATELY IDENTIFIED AND THE SUPERINTENDENT NOTIFIED PRIOR TO CONSTRUCTION COMMENCING.

LEGEND

- EXISTING CADASTRAL BOUNDARY
- EXISTING DRAINAGE
- EXISTING COMMUNICATION
- EXISTING ELECTRICAL
- EXISTING GAS
- EXISTING WATER
- EXISTING SEWER
- TPZ VIC NATIVES
- TPZ EXOTICS
- TPZ AUS NATIVES PLANTED
- PROPOSED KERB AND CHANNEL

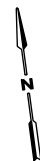

| Rev | Date | Description | Drawn | Appr. |
|-----|------------|------------------------|-------|-------|
| A | 04.03.2022 | ISSUED FOR INFORMATION | E.K | N.B |

© Cardno Limited All Rights Reserved.
This document is produced by Cardno Limited solely for the benefit of and use by the client in accordance with the terms of the retainer. Cardno Limited does not and shall not assume any responsibility or liability whatsoever to any third party arising out of any use or reliance by third party on the content of this document.

0 2.5 5 10
1:250 @ A1

WARNING
BEWARE OF UNDERGROUND SERVICES
THE LOCATIONS OF UNDERGROUND SERVICES SHOWN ARE APPROXIMATE ONLY AND THEIR EXACT POSITION SHOULD BE PROVEN ON SITE.

**Cardno**
Shaping the Future

ABN: 47 106 610 913
501 Swanston Street, Melbourne, VIC Australia 3000
Phone (+61 3) 8415 7777 Fax (+61 3) 8415 7788
Email: victoria@cardno.com.au Web: www.cardno.com.au/victoria

| | |
|------------|------------|
| Drawn | E. KORNJA |
| Designed | E. KORNJA |
| Checked | N. BATRA |
| Authorised | S. PERNASE |


| | |
|---------|---|
| Client | CARDINIA SHIRE COUNCIL |
| Project | SEALING THE HILLS PACKAGE 12 COCKATOO, VIC 3781 |
| Title | COMMUNITY CONSULTATION PLANS SEAVIEW ROAD SHEET 7 OF 22 |

| | | | |
|----------------|---|-------|----------|
| Status | TENDER ISSUE NOT TO BE USED FOR CONSTRUCTION PURPOSES | | |
| Date | 04.03.2022 | Scale | 1:250 |
| Project Number | V210215-TR-DG-2507 | | Revision |
| | | | A |

MATCHLINE JOINS V210215-TR-DG-2503

MATCHLINE JOINS V210215-TR-DG-2507

MATCHLINE JOINS V210215-TR-DG-2502

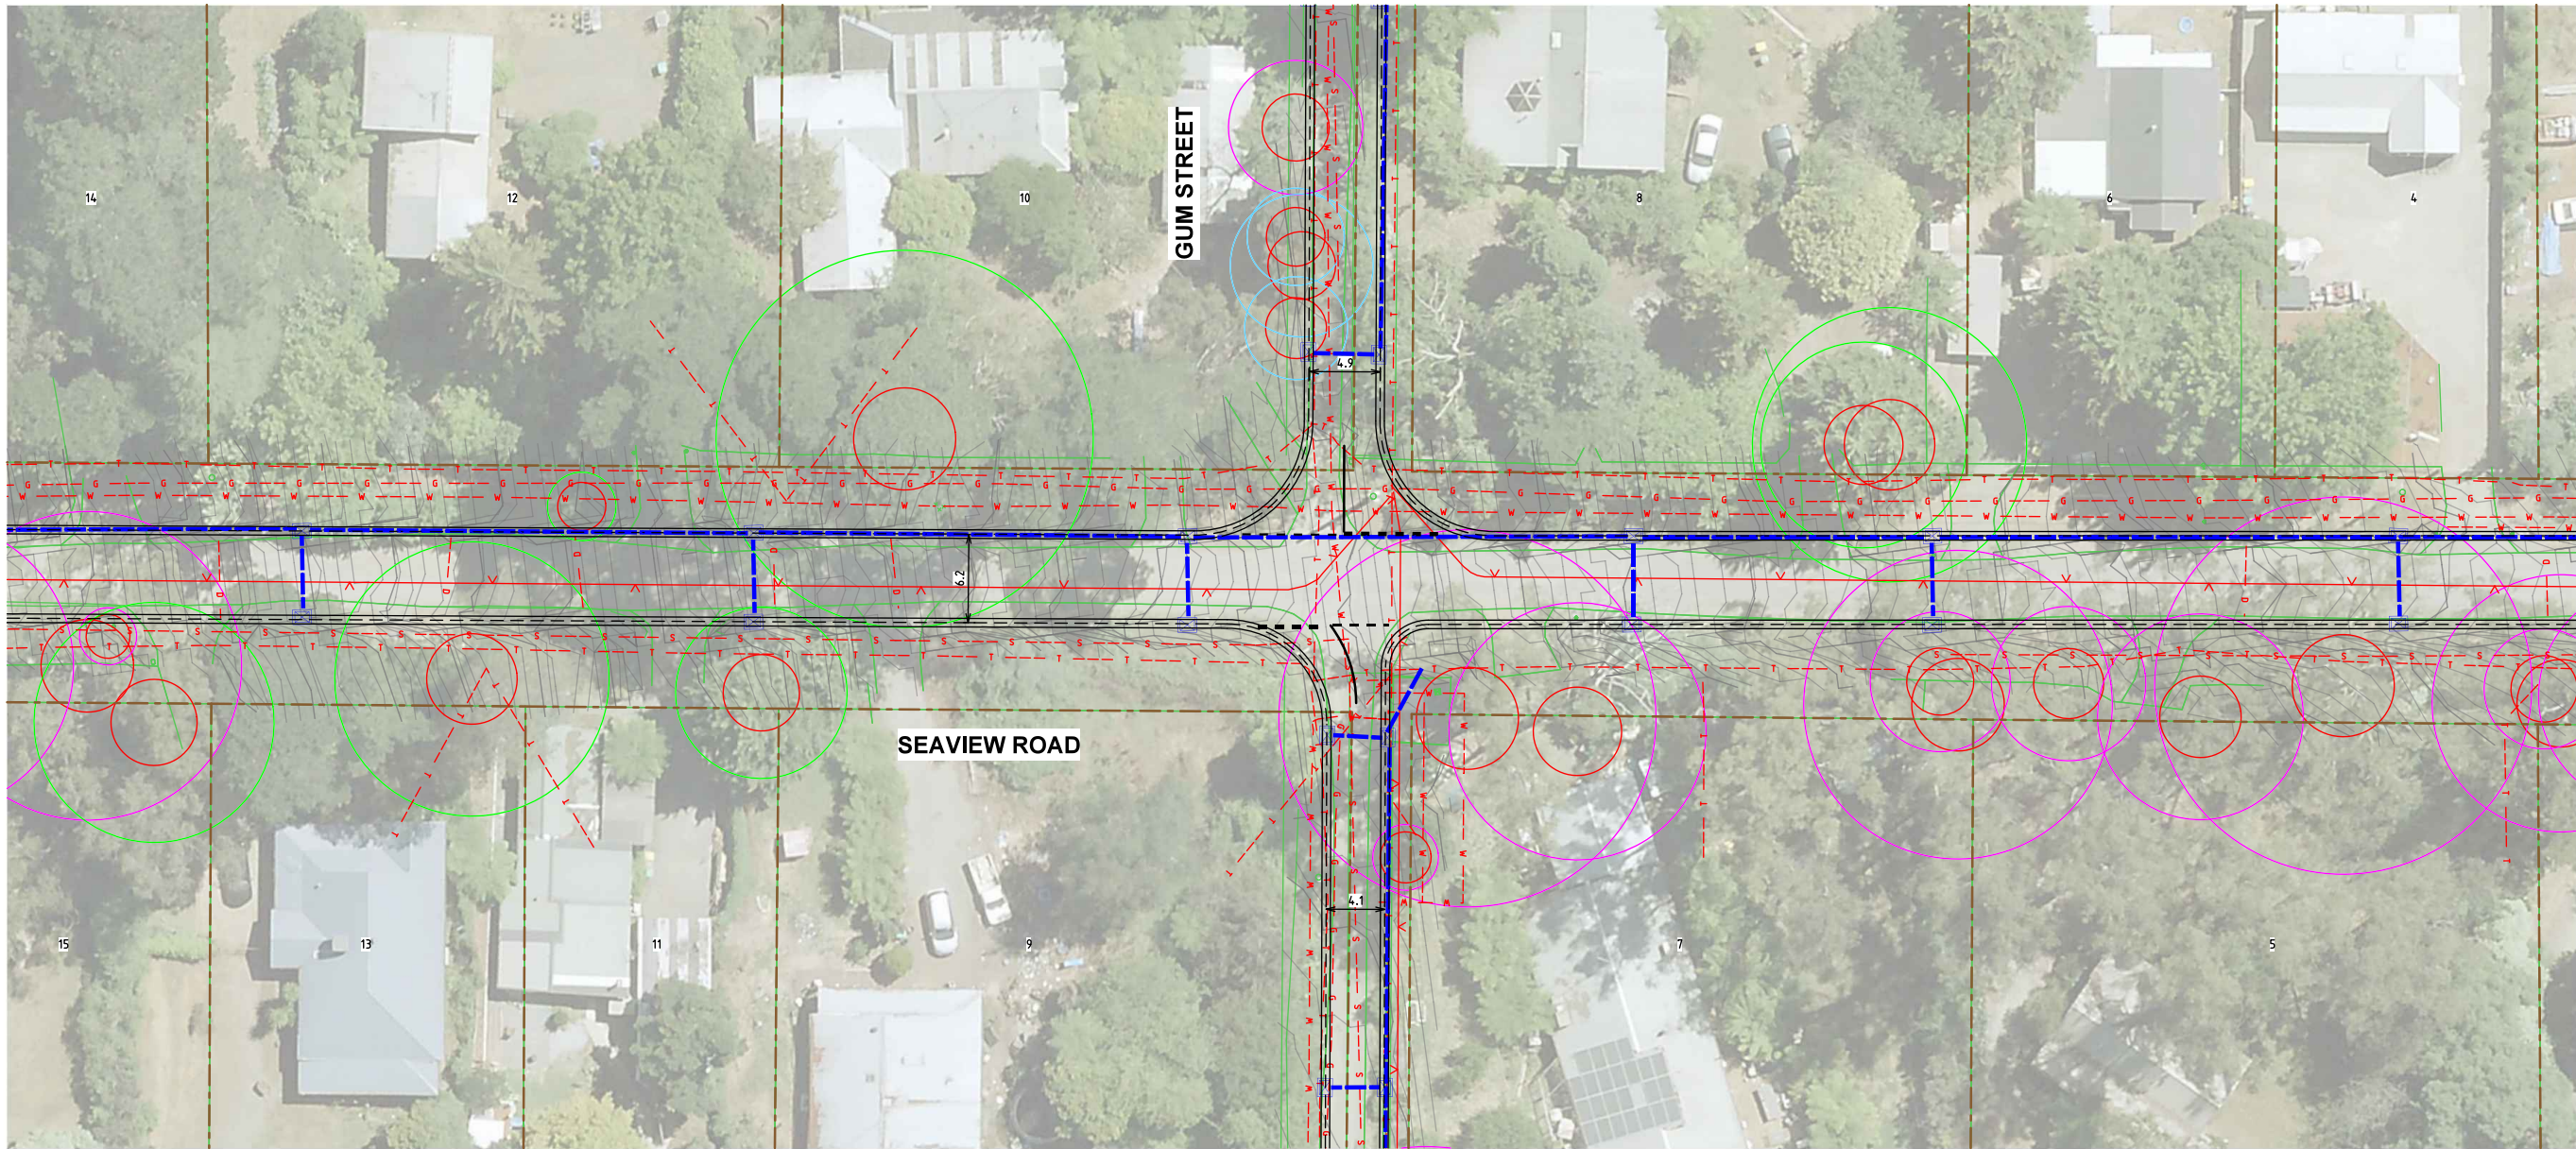

MATCHLINE JOINS V210215-TR-DG-1210 & V210215-TR-DG-2514

LEGEND

- EXISTING CADASTRAL BOUNDARY
- EXISTING DRAINAGE
- EXISTING COMMUNICATION
- EXISTING ELECTRICAL
- EXISTING GAS
- EXISTING WATER
- EXISTING SEWER
- TPZ VIC NATIVES
- TPZ EXOTICS
- TPZ AUS NATIVES PLANTED
- PROPOSED KERB AND CHANNEL

WARNING
BEWARE OF UNDERGROUND SERVICES
THE LOCATIONS OF UNDERGROUND SERVICES ARE APPROXIMATE ONLY AND THEIR EXACT POSITION SHOULD BE PROVEN ON SITE. NO GUARANTEE IS GIVEN THAT ALL EXISTING SERVICES ARE SHOWN.

CONTRACTOR TO VERIFY EXISTING SERVICES CONNECTION LEVELS PRIOR TO CONSTRUCTION. ANY DISCREPANCIES MUST BE IMMEDIATELY IDENTIFIED AND THE SUPERINTENDENT NOTIFIED PRIOR TO CONSTRUCTION COMMENCING.

© Cardno Limited All Rights Reserved.
This document is produced by Cardno Limited solely for the benefit of and use by the client in accordance with the terms of the retainer. Cardno Limited does not and shall not assume any responsibility or liability whatsoever to any third party arising out of any use or reliance by third party on the content of this document.

0 2.5 5 10
1:250 @ A1

WARNING
BEWARE OF UNDERGROUND SERVICES
THE LOCATIONS OF UNDERGROUND SERVICES SHOWN ARE APPROXIMATE ONLY AND THEIR EXACT POSITION SHOULD BE PROVEN ON SITE.

Cardno
Shaping the Future
ABN: 47 106 610 913
501 Swanston Street, Melbourne, VIC Australia 3000
Phone (+61 3) 8415 7777 Fax (+61 3) 8415 7788
Email: victoria@cardno.com.au Web: www.cardno.com.au/victoria


| | |
|------------|-----------|
| Drawn | E. KORNJA |
| Designed | E. KORNJA |
| Checked | N. BATRA |
| Authorised | S.PERNASE |

| | |
|---------|---|
| Client | CARDINIA SHIRE COUNCIL |
| Project | SEALING THE HILLS PACKAGE 12 COCKATOO, VIC 3781 |
| Title | COMMUNITY CONSULTATION PLANS SEAVIEW ROAD SHEET 8 OF 22 |

| | | | |
|----------------|---|-------|-------|
| Status | TENDER ISSUE NOT TO BE USED FOR CONSTRUCTION PURPOSES | | |
| Date | 04.03.2022 | Scale | 1:250 |
| Project Number | V210215-TR-DG-2508 | Size | A1 |
| Revision | A | | |

MATCHLINE JOINS V210215-TR-DG-2508

MATCHLINE JOINS V210215-TR-DG-2505

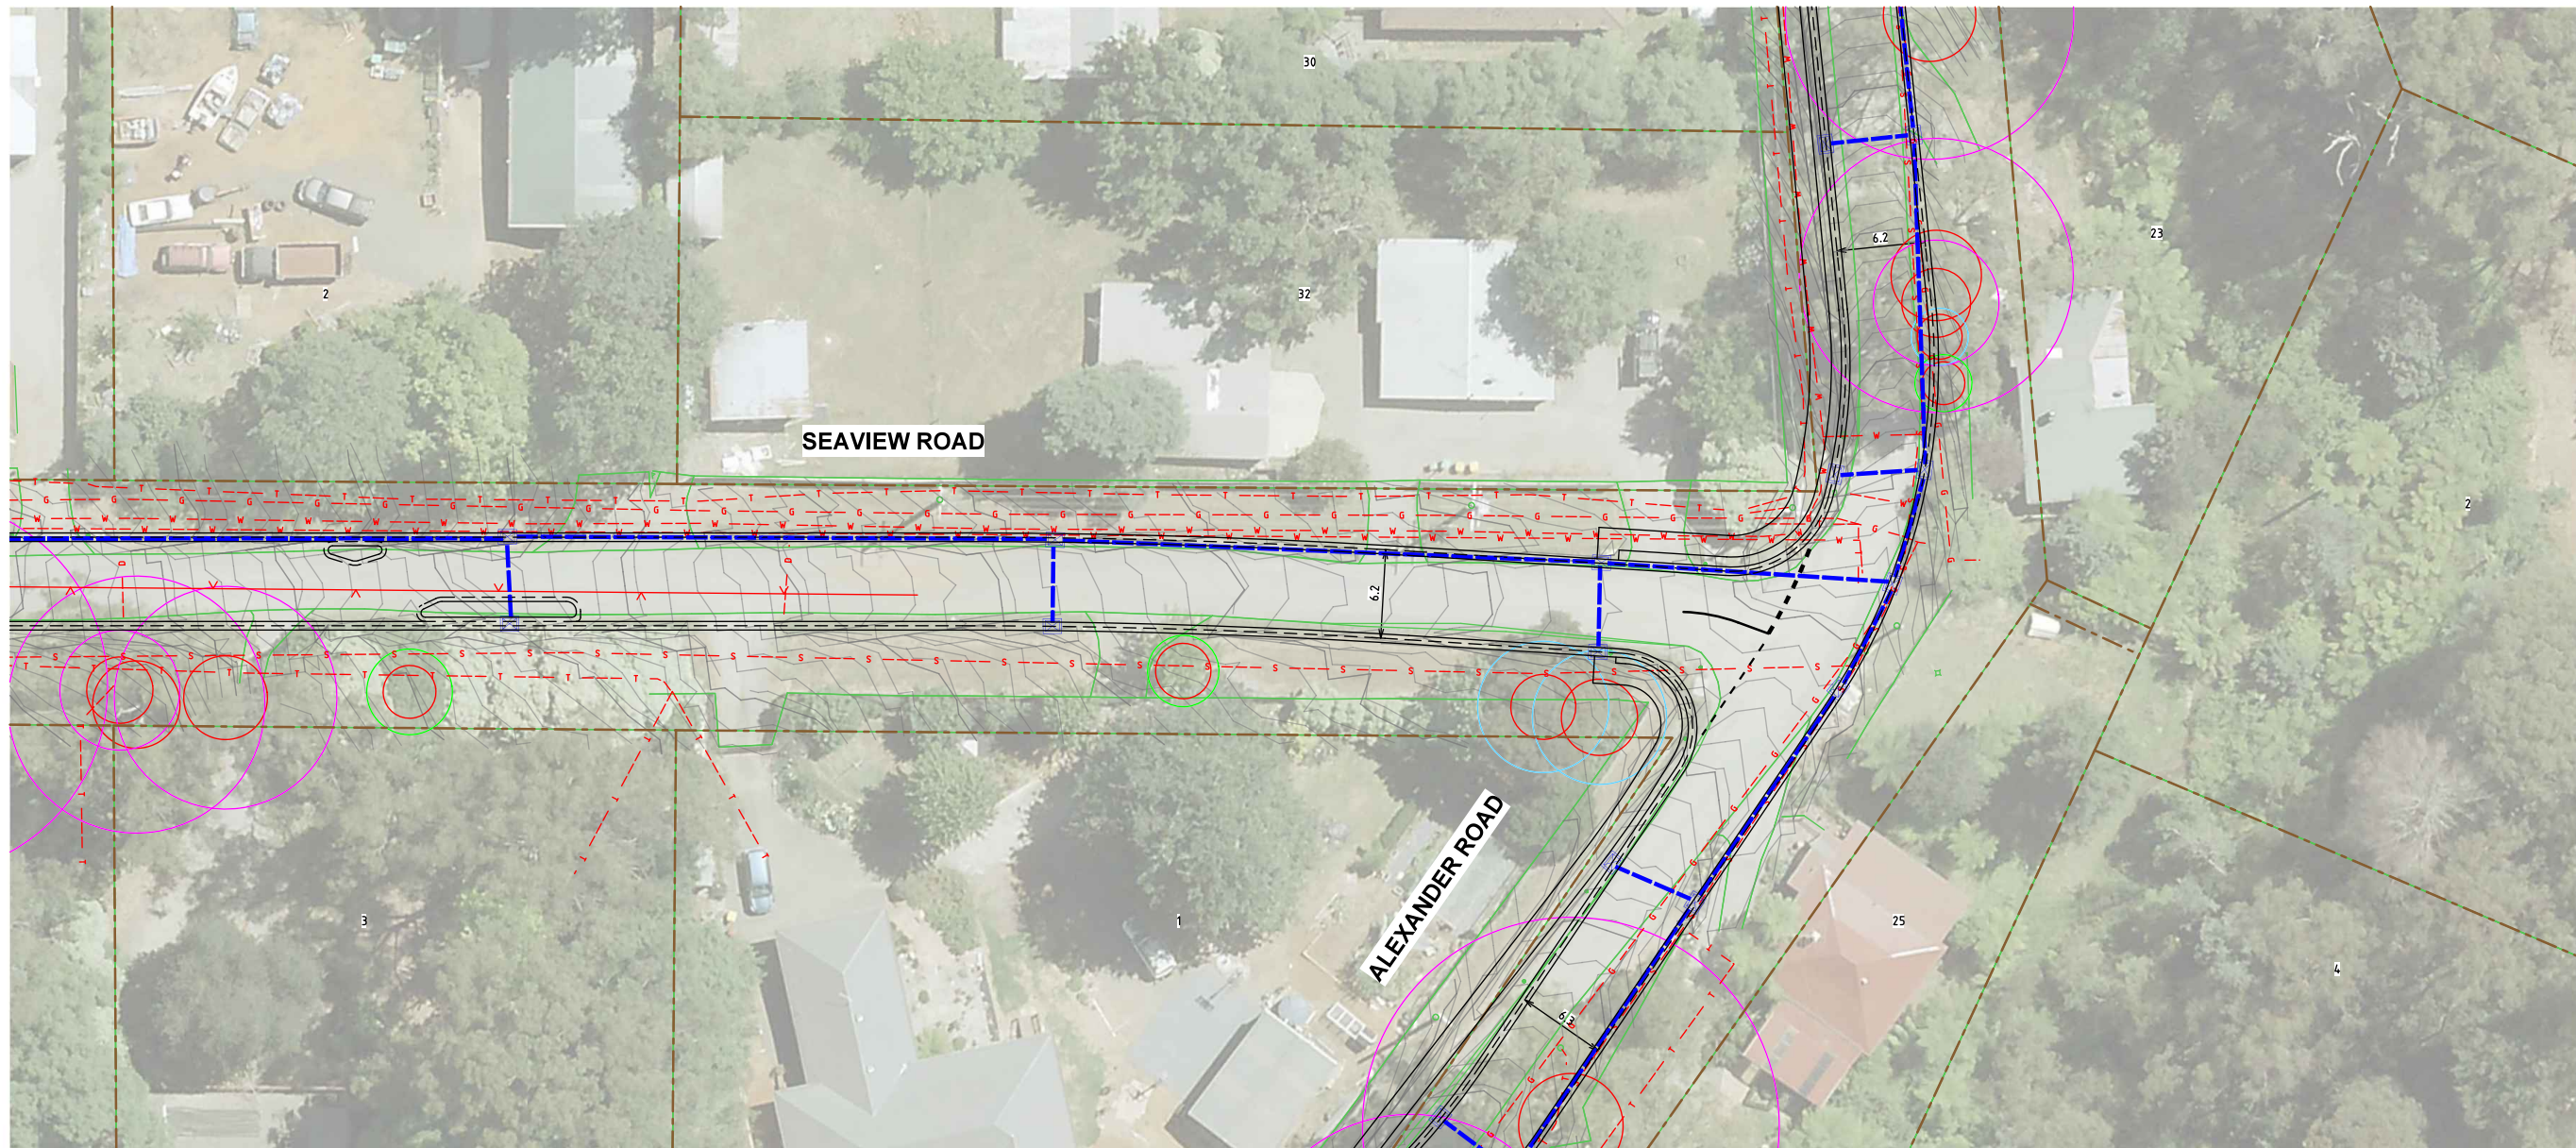

MATCHLINE JOINS V210215-TR-DG-2510

LEGEND

- EXISTING CADASTRAL BOUNDARY
- EXISTING DRAINAGE
- EXISTING COMMUNICATION
- EXISTING ELECTRICAL
- EXISTING GAS
- EXISTING WATER
- EXISTING SEWER
- TPZ VIC NATIVES
- TPZ EXOTICS
- TPZ AUS NATIVES PLANTED
- PROPOSED KERB AND CHANNEL

WARNING
BEWARE OF UNDERGROUND SERVICES
THE LOCATIONS OF UNDERGROUND SERVICES ARE APPROXIMATE ONLY AND THEIR EXACT POSITION SHOULD BE PROVEN ON SITE. NO GUARANTEE IS GIVEN THAT ALL EXISTING SERVICES ARE SHOWN.

CONTRACTOR TO VERIFY EXISTING SERVICES CONNECTION LEVELS PRIOR TO CONSTRUCTION. ANY DISCREPANCIES MUST BE IMMEDIATELY IDENTIFIED AND THE SUPERINTENDENT NOTIFIED PRIOR TO CONSTRUCTION COMMENCING.

© Cardno Limited All Rights Reserved.
This document is produced by Cardno Limited solely for the benefit of and use by the client in accordance with the terms of the retainer. Cardno Limited does not and shall not assume any responsibility or liability whatsoever to any third party arising out of any use or reliance by third party on the content of this document.

0 2.5 5 10
1:250 @ A1

WARNING
BEWARE OF UNDERGROUND SERVICES
THE LOCATIONS OF UNDERGROUND SERVICES SHOWN ARE APPROXIMATE ONLY AND THEIR EXACT POSITION SHOULD BE PROVEN ON SITE.


Cardno
Shaping the Future
ABN: 47 106 610 913
501 Swanston Street, Melbourne, VIC Australia 3000
Phone (+61 3) 8415 7777 Fax (+61 3) 8415 7788
Email: victoria@cardno.com.au Web: www.cardno.com.au/victoria

Drawn E. KORNJA
Designed E. KORNJA
Checked N. BATRA
Authorised S. PERNASE

Client CARDINIA SHIRE COUNCIL
Project SEALING THE HILLS
PACKAGE 12
COCKATOO, VIC 3781
Title COMMUNITY CONSULTATION PLANS
SEAVIEW ROAD
SHEET 9 OF 22

Status **TENDER ISSUE**
NOT TO BE USED FOR CONSTRUCTION PURPOSES
Date 04.03.2022 Scale 1:250 Size A1
Project Number V210215-TR-DG-2509 Revision A

MATCHLINE JOINS V210215-TR-DG-2514

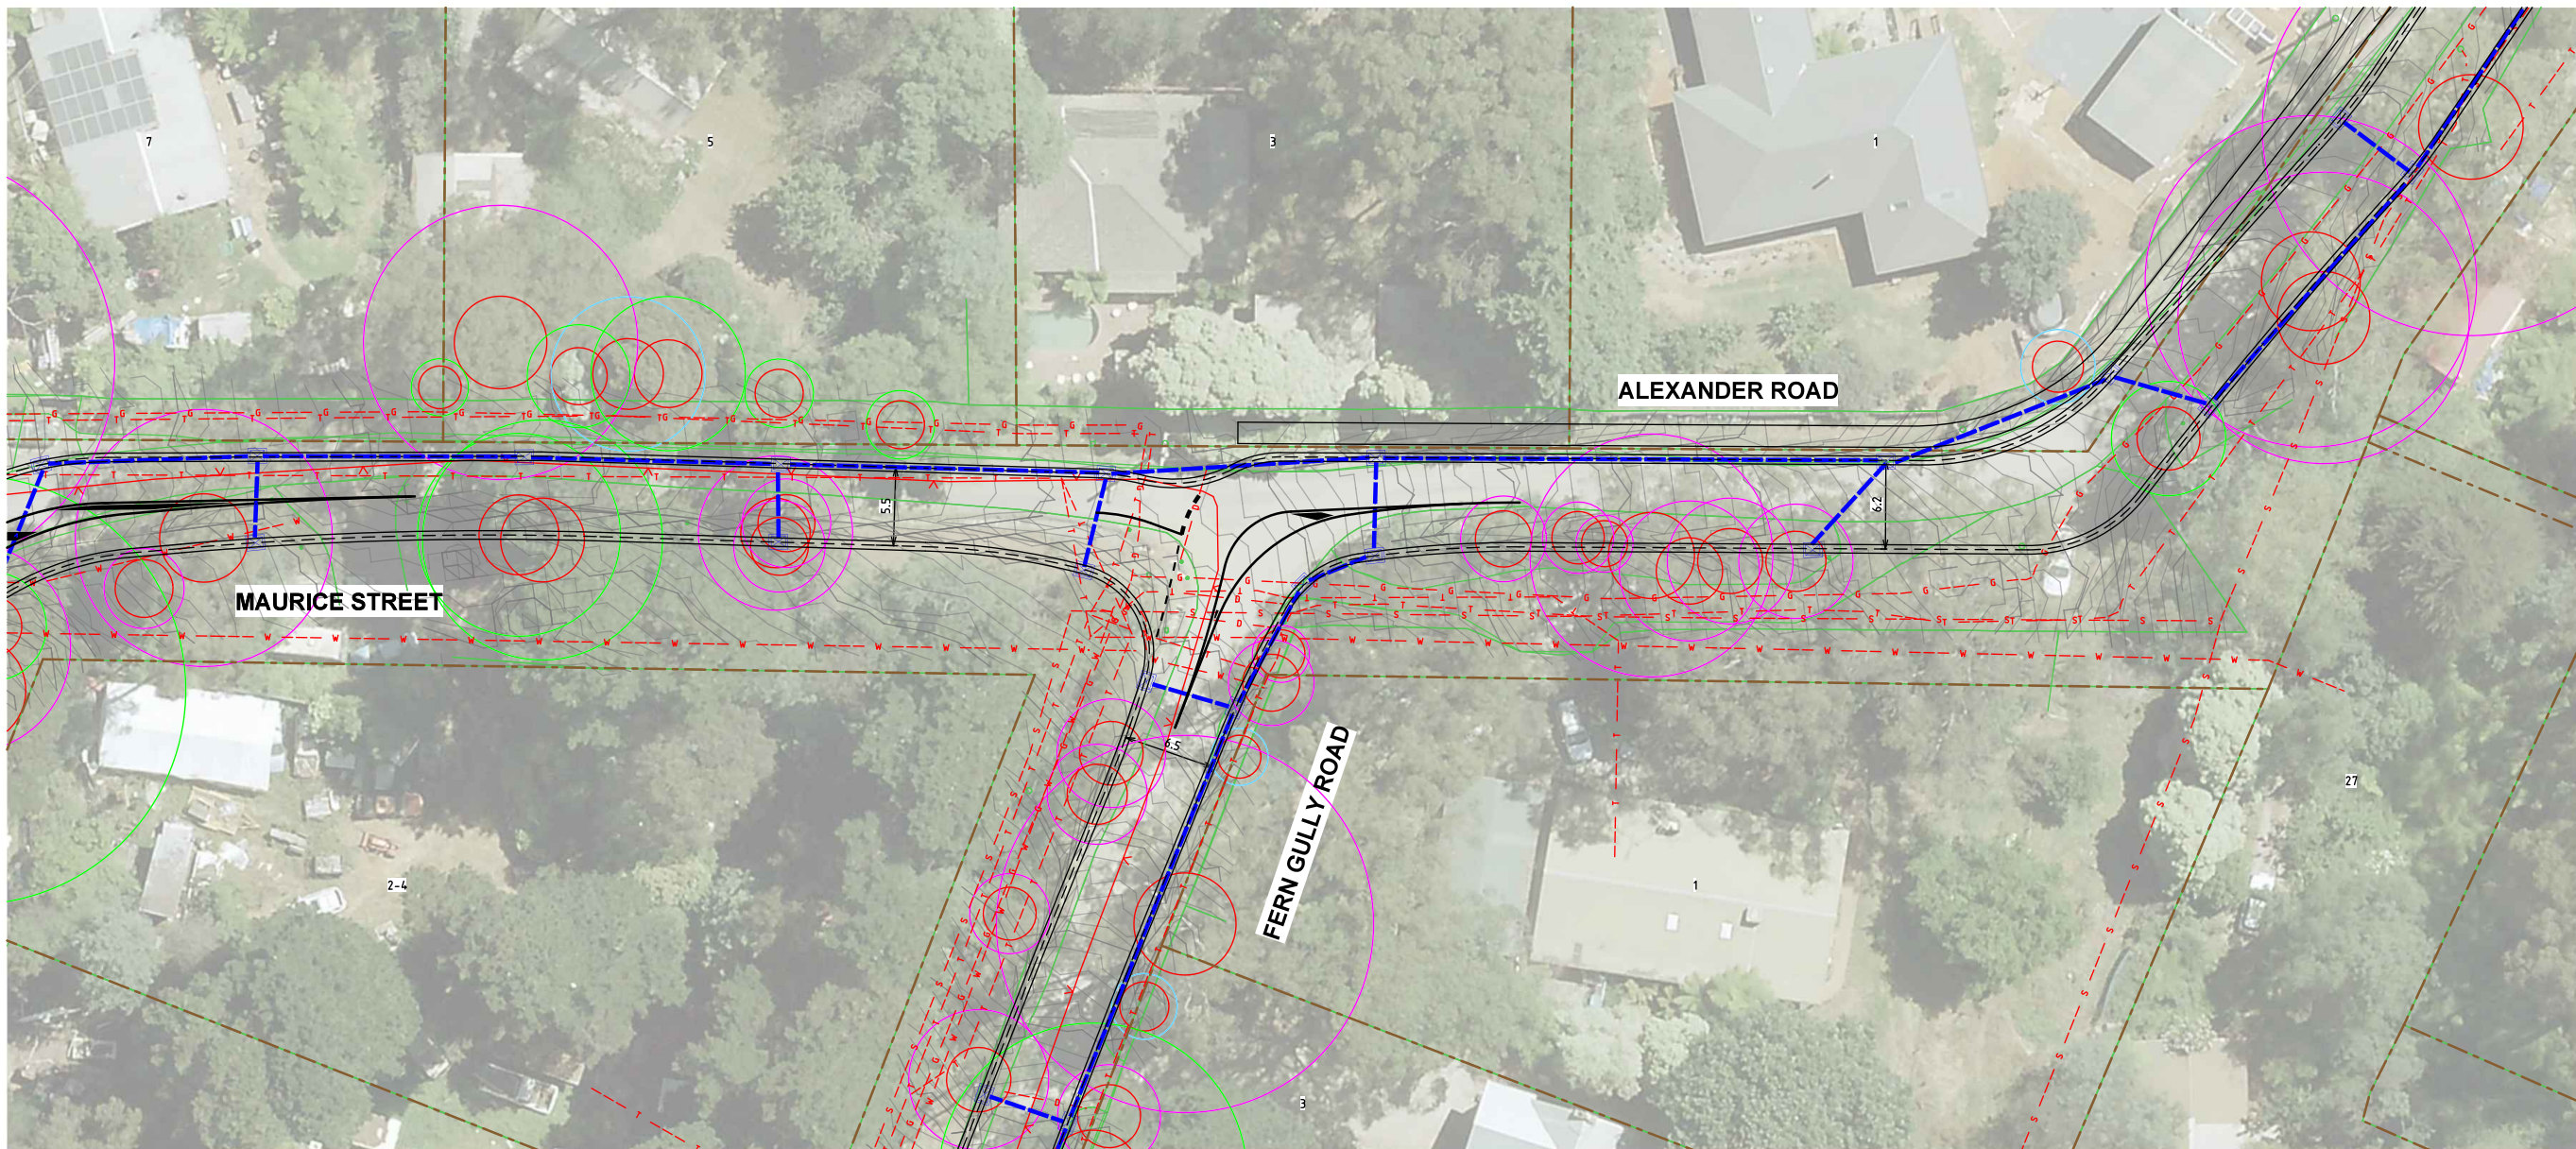

MATCHLINE JOINS V210215-TR-DG-2515

LEGEND

- EXISTING CADASTRAL BOUNDARY
- EXISTING DRAINAGE
- EXISTING COMMUNICATION
- EXISTING ELECTRICAL
- EXISTING GAS
- EXISTING WATER
- EXISTING SEWER
- TPZ VIC NATIVES
- TPZ EXOTICS
- TPZ AUS NATIVES PLANTED
- PROPOSED KERB AND CHANNEL

WARNING

BEWARE OF UNDERGROUND SERVICES
THE LOCATIONS OF UNDERGROUND SERVICES ARE APPROXIMATE ONLY AND THEIR EXACT POSITION SHOULD BE PROVEN ON SITE. NO GUARANTEE IS GIVEN THAT ALL EXISTING SERVICES ARE SHOWN.

CONTRACTOR TO VERIFY EXISTING SERVICES CONNECTION LEVELS PRIOR TO CONSTRUCTION. ANY DISCREPANCIES MUST BE IMMEDIATELY IDENTIFIED AND THE SUPERINTENDENT NOTIFIED PRIOR TO CONSTRUCTION COMMENCING.

© Cardno Limited All Rights Reserved.
This document is produced by Cardno Limited solely for the benefit of and use by the client in accordance with the terms of the retainer. Cardno Limited does not and shall not assume any responsibility or liability whatsoever to any third party arising out of any use or reliance by third party on the content of this document.

0 2.5 5 10
1:250 @ A1

WARNING
BEWARE OF UNDERGROUND SERVICES
THE LOCATIONS OF UNDERGROUND SERVICES SHOWN ARE APPROXIMATE ONLY AND THEIR EXACT POSITION SHOULD BE PROVEN ON SITE.



ABN: 47 106 610 913
501 Swanston Street, Melbourne, VIC Australia 3000
Phone (+61 3) 8415 7777 Fax (+61 3) 8415 7788
Email: victoria@cardno.com.au Web: www.cardno.com.au/victoria

| | |
|------------|------------|
| Drawn | E. KORNJA |
| Designed | E. KORNJA |
| Checked | N. BATRA |
| Authorised | S. PERNASE |

| | |
|---------|--|
| Client | CARDINIA SHIRE COUNCIL |
| Project | SEALING THE HILLS PACKAGE 12 COCKATOO, VIC 3781 |
| Title | COMMUNITY CONSULTATION PLANS ALEXANDER ROAD SHEET 10 OF 22 |

| | | | | |
|----------------|---|-------|----------|---|
| Status | TENDER ISSUE NOT TO BE USED FOR CONSTRUCTION PURPOSES | | | |
| Date | 04.03.2022 | Scale | 1:250 | |
| Project Number | V210215-TR-DG-2510 | | Revision | A |