


MATCHLINE JOINS V210215-TR-DG-2516

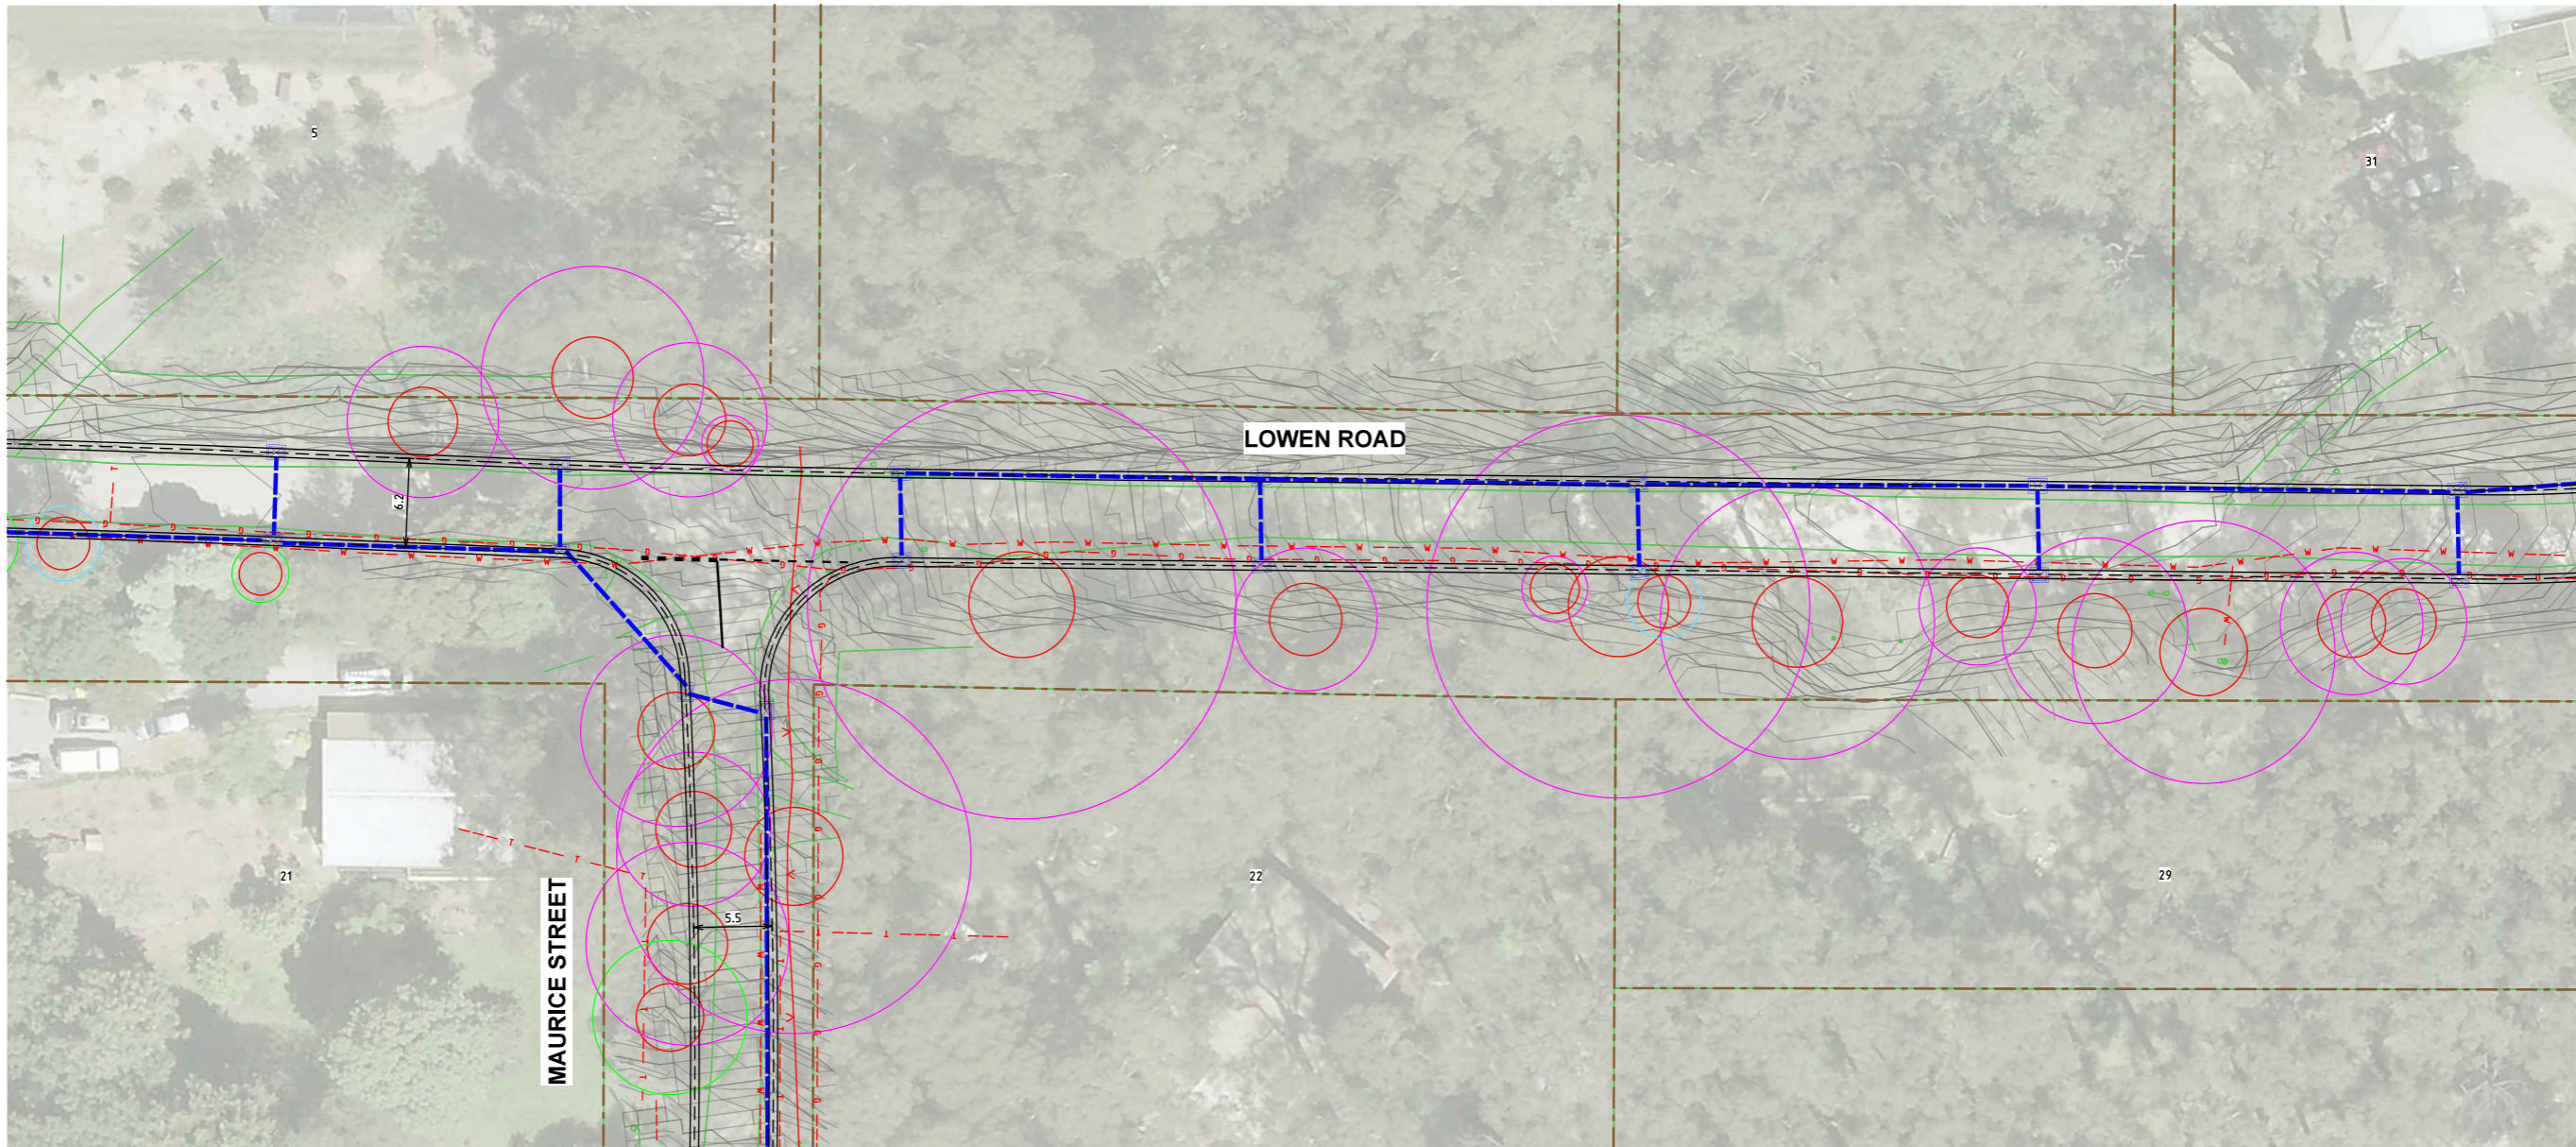

MATCHLINE JOINS V210215-TR-DG-2508


MATCHLINE JOINS V210215-TR-DG-2512

LEGEND

- EXISTING CADASTRAL BOUNDARY
- EXISTING DRAINAGE
- EXISTING COMMUNICATION
- EXISTING ELECTRICAL
- EXISTING GAS
- EXISTING WATER
- EXISTING SEWER
- TPZ VIC NATIVES
- TPZ EXOTICS
- TPZ AUS NATIVES PLANTED
- PROPOSED KERB AND CHANNEL
- PROPOSED DRAINAGE

WARNING
BEWARE OF UNDERGROUND SERVICES
THE LOCATIONS OF UNDERGROUND SERVICES ARE APPROXIMATE ONLY AND THEIR EXACT POSITION SHOULD BE PROVEN ON SITE. NO GUARANTEE IS GIVEN THAT ALL EXISTING SERVICES ARE SHOWN.

CONTRACTOR TO VERIFY EXISTING SERVICES CONNECTION LEVELS PRIOR TO CONSTRUCTION. ANY DISCREPANCIES MUST BE IMMEDIATELY IDENTIFIED AND THE SUPERINTENDENT NOTIFIED PRIOR TO CONSTRUCTION COMMENCING.

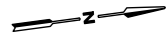

© Cardno Limited All Rights Reserved.
This document is produced by Cardno Limited solely for the benefit of and use by the client in accordance with the terms of the retainer. Cardno Limited does not and shall not assume any responsibility or liability whatsoever to any third party arising out of any use or reliance by third party on the content of this document.

0 2.5 5 10
1:250 @ A1

WARNING
BEWARE OF UNDERGROUND SERVICES
THE LOCATIONS OF UNDERGROUND SERVICES SHOWN ARE APPROXIMATE ONLY AND THEIR EXACT POSITION SHOULD BE PROVEN ON SITE.

Cardno
Shaping the Future
ABN: 47 106 610 913
501 Swanston Street, Melbourne, VIC Australia 3000
Phone (+61 3) 8415 7777 Fax (+61 3) 8415 7788
Email: victoria@cardno.com.au Web: www.cardno.com.au/victoria


Drawn	E. KORNJA
Designed	E. KORNJA
Checked	N. BATRA
Authorised	S.PERNASE

Client	CARDINIA SHIRE COUNCIL
Project	SEALING THE HILLS PACKAGE 12 COCKATOO, VIC 3781
Title	COMMUNITY CONSULTATION PLANS LOWEN ROAD SHEET 11 OF 22

Status	TENDER ISSUE NOT TO BE USED FOR CONSTRUCTION PURPOSES		
Date	04.03.2022	Scale	1:250
Project Number	V210215-TR-DG-2511	Size	A1
Revision	A		

MATCHLINE JOINS V210215-TR-DG-2511

MATCHLINE JOINS V210215-TR-DG-2513

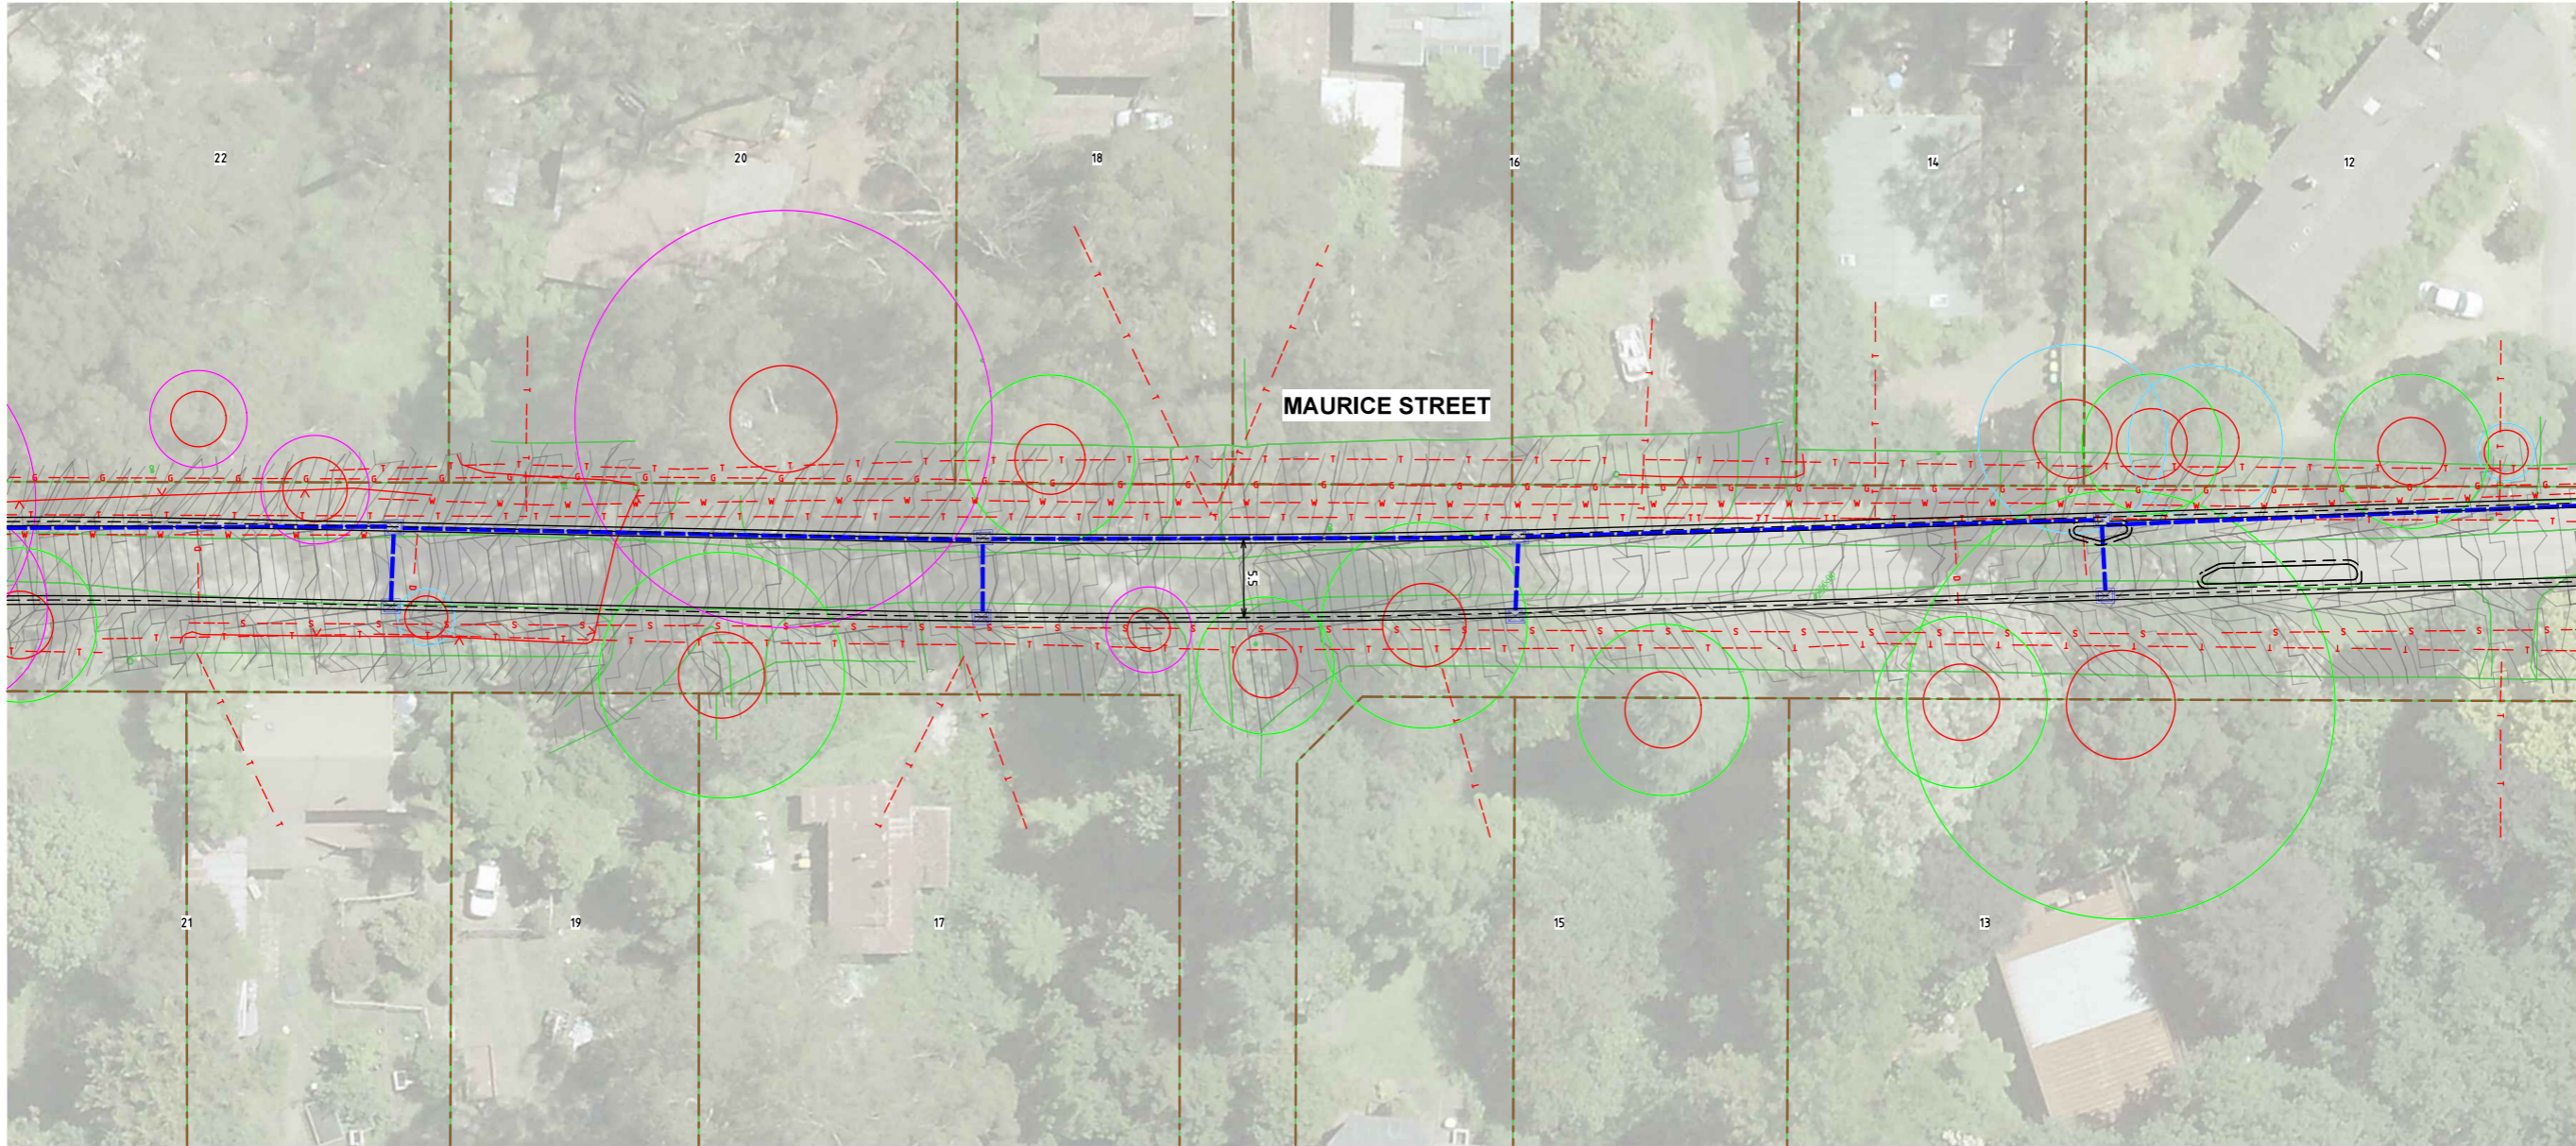

LEGEND

- EXISTING CADASTRAL BOUNDARY
- EXISTING DRAINAGE
- EXISTING COMMUNICATION
- EXISTING ELECTRICAL
- EXISTING GAS
- EXISTING WATER
- EXISTING SEWER
- TPZ VIC NATIVES
- TPZ EXOTICS
- TPZ AUS NATIVES PLANTED
- PROPOSED KERB AND CHANNEL
- PROPOSED DRAINAGE

WARNING
BEWARE OF UNDERGROUND SERVICES
THE LOCATIONS OF UNDERGROUND SERVICES ARE APPROXIMATE ONLY AND THEIR EXACT POSITION SHOULD BE PROVEN ON SITE. NO GUARANTEE IS GIVEN THAT ALL EXISTING SERVICES ARE SHOWN.

CONTRACTOR TO VERIFY EXISTING SERVICES CONNECTION LEVELS PRIOR TO CONSTRUCTION. ANY DISCREPANCIES MUST BE IMMEDIATELY IDENTIFIED AND THE SUPERINTENDENT NOTIFIED PRIOR TO CONSTRUCTION COMMENCING.

© Cardno Limited All Rights Reserved.
This document is produced by Cardno Limited solely for the benefit of and use by the client in accordance with the terms of the retainer. Cardno Limited does not and shall not assume any responsibility or liability whatsoever to any third party arising out of any use or reliance by third party on the content of this document.

0 2.5 5 10
1:250 @ A1

WARNING
BEWARE OF UNDERGROUND SERVICES
THE LOCATIONS OF UNDERGROUND SERVICES SHOWN ARE APPROXIMATE ONLY AND THEIR EXACT POSITION SHOULD BE PROVEN ON SITE.




ABN: 47 106 610 913
501 Swanston Street, Melbourne, VIC Australia 3000
Phone (+61 3) 8415 7777 Fax (+61 3) 8415 7788
Email: victoria@cardno.com.au Web: www.cardno.com.au/victoria

Drawn	E. KORNJA
Designed	E. KORNJA
Checked	N. BATRA
Authorised	S. PERNASE


Client	CARDINIA SHIRE COUNCIL
Project	SEALING THE HILLS PACKAGE 12 COCKATOO, VIC 3781
Title	COMMUNITY CONSULTATION PLANS MAURICE STREET SHEET 12 OF 22

Status	TENDER ISSUE NOT TO BE USED FOR CONSTRUCTION PURPOSES		
Date	04.03.2022	Scale	1:250
Project Number	V210215-TR-DG-2512	Size	A1
Revision	A		

MATCHLINE JOINS V210215-TR-DG-2512

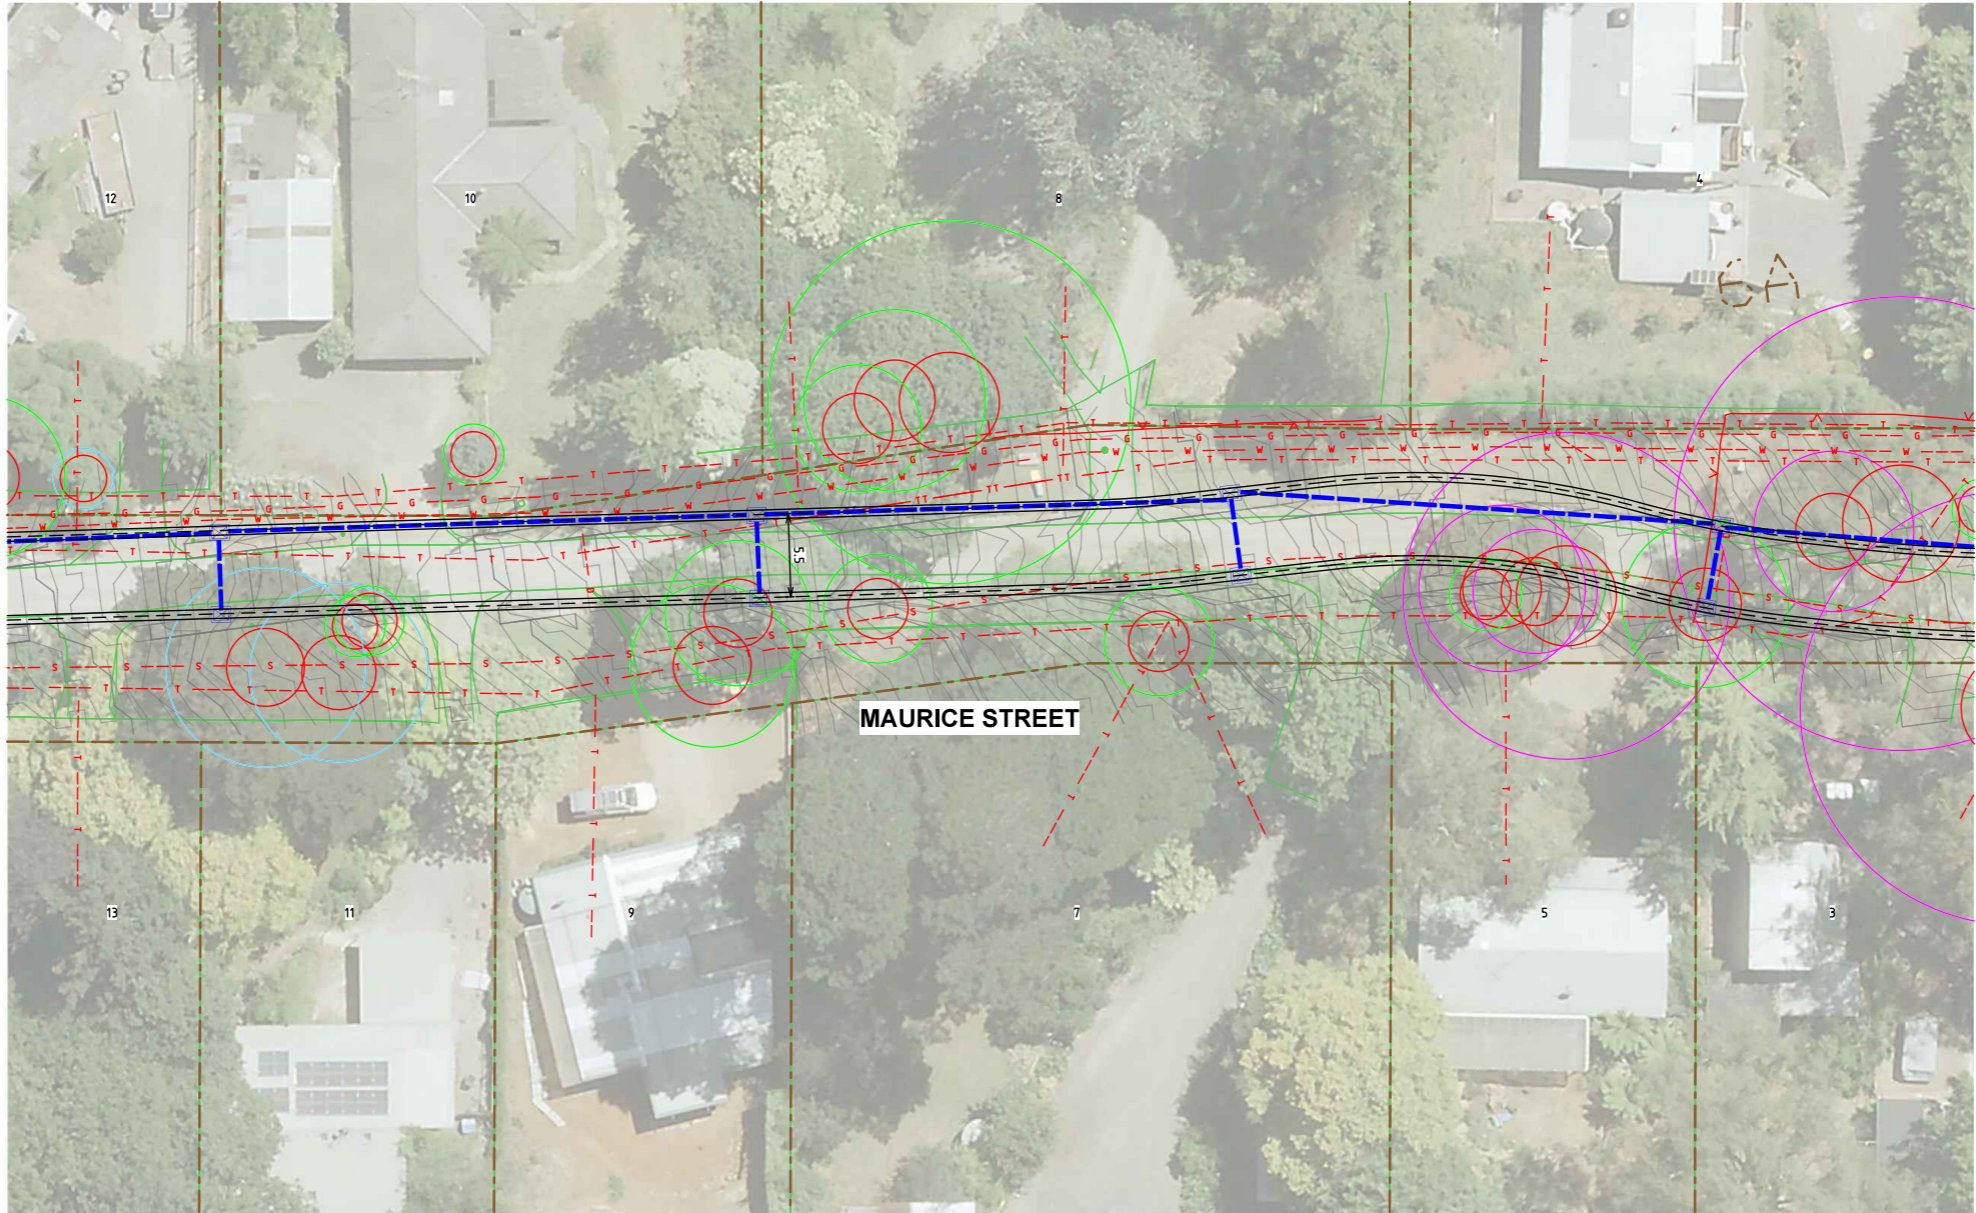

MATCHLINE JOINS V210215-TR-DG-2514

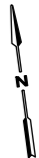

WARNING
BEWARE OF UNDERGROUND SERVICES
THE LOCATIONS OF UNDERGROUND SERVICES ARE APPROXIMATE ONLY AND THEIR EXACT POSITION SHOULD BE PROVEN ON SITE. NO GUARANTEE IS GIVEN THAT ALL EXISTING SERVICES ARE SHOWN.

CONTRACTOR TO VERIFY EXISTING SERVICES CONNECTION LEVELS PRIOR TO CONSTRUCTION. ANY DISCREPANCIES MUST BE IMMEDIATELY IDENTIFIED AND THE SUPERINTENDENT NOTIFIED PRIOR TO CONSTRUCTION COMMENCING.

LEGEND

- EXISTING CADASTRAL BOUNDARY
- EXISTING DRAINAGE
- EXISTING COMMUNICATION
- EXISTING ELECTRICAL
- EXISTING GAS
- EXISTING WATER
- EXISTING SEWER
- TPZ VIC NATIVES
- TPZ EXOTICS
- TPZ AUS NATIVES PLANTED
- PROPOSED KERB AND CHANNEL
- PROPOSED DRAINAGE

© Cardno Limited All Rights Reserved.
This document is produced by Cardno Limited solely for the benefit of and use by the client in accordance with the terms of the retainer. Cardno Limited does not and shall not assume any responsibility or liability whatsoever to any third party arising out of any use or reliance by third party on the content of this document.

0 2.5 5 10
1:250 @ A1

WARNING
BEWARE OF UNDERGROUND SERVICES
THE LOCATIONS OF UNDERGROUND SERVICES SHOWN ARE APPROXIMATE ONLY AND THEIR EXACT POSITION SHOULD BE PROVEN ON SITE.




ABN: 47 106 610 913
501 Swanston Street, Melbourne, VIC Australia 3000
Phone (+61 3) 8415 7777 Fax (+61 3) 8415 7788
Email: victoria@cardno.com.au Web: www.cardno.com.au/victoria

Drawn E. KORNJA
Designed E. KORNJA
Checked N. BATRA
Authorised S.PERNASE

Client CARDINIA SHIRE COUNCIL
Project SEALING THE HILLS
PACKAGE 12
COCKATOO, VIC 3781
Title COMMUNITY CONSULTATION PLANS
MAURICE STREET
SHEET 13 OF 22

Status **TENDER ISSUE**
NOT TO BE USED FOR CONSTRUCTION PURPOSES
Date 04.03.2022 Scale 1:250 Size A1
Project Number V210215-TR-DG-2513 Revision A

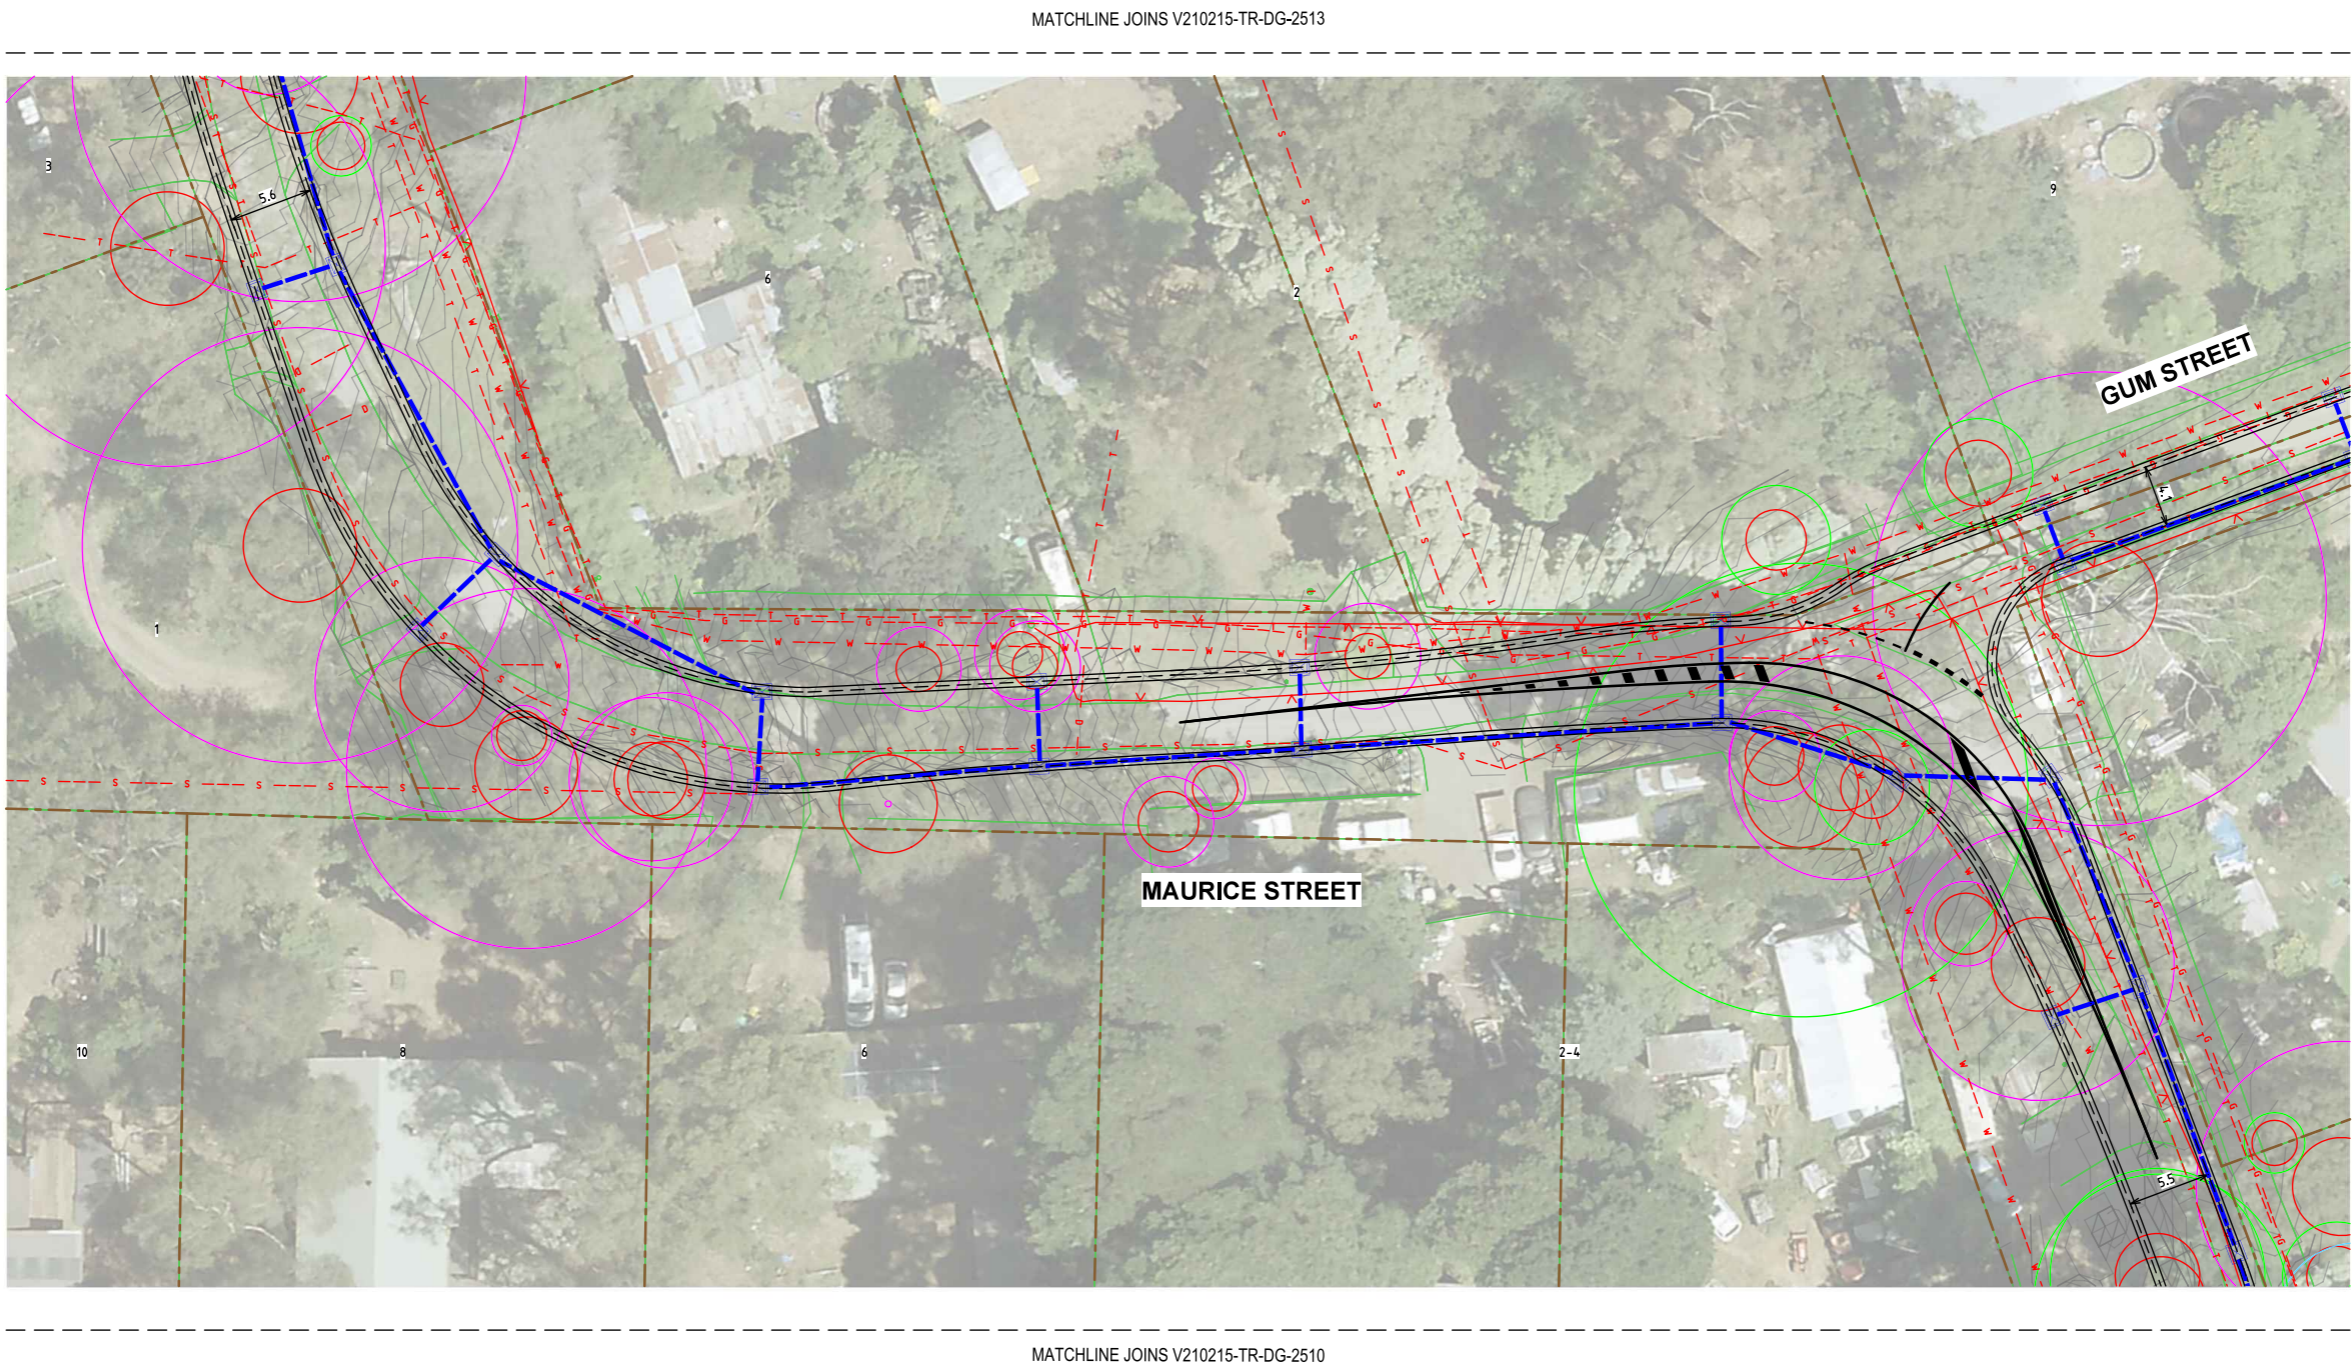


WARNING
BEWARE OF UNDERGROUND SERVICES
THE LOCATIONS OF UNDERGROUND SERVICES ARE APPROXIMATE ONLY AND THEIR EXACT POSITION SHOULD BE PROVEN ON SITE. NO GUARANTEE IS GIVEN THAT ALL EXISTING SERVICES ARE SHOWN.

CONTRACTOR TO VERIFY EXISTING SERVICES CONNECTION LEVELS PRIOR TO CONSTRUCTION. ANY DISCREPANCIES MUST BE IMMEDIATELY IDENTIFIED AND THE SUPERINTENDENT NOTIFIED PRIOR TO CONSTRUCTION COMMENCING.

LEGEND

- EXISTING CADASTRAL BOUNDARY
- EXISTING DRAINAGE
- EXISTING COMMUNICATION
- EXISTING ELECTRICAL
- EXISTING GAS
- EXISTING WATER
- EXISTING SEWER
- TPZ VIC NATIVES
- TPZ EXOTICS
- TPZ AUS NATIVES PLANTED
- PROPOSED KERB AND CHANNEL
- PROPOSED DRAINAGE

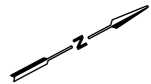

Rev	Date	Description	Drawn	Appr.
A	04.03.2022	ISSUED FOR INFORMATION	E.K	N.B

© Cardno Limited All Rights Reserved.
This document is produced by Cardno Limited solely for the benefit of and use by the client in accordance with the terms of the retainer. Cardno Limited does not and shall not assume any responsibility or liability whatsoever to any third party arising out of any use or reliance by third party on the content of this document.

0 2.5 5 10
1:250 @ A1

WARNING
BEWARE OF UNDERGROUND SERVICES
THE LOCATIONS OF UNDERGROUND SERVICES SHOWN ARE APPROXIMATE ONLY AND THEIR EXACT POSITION SHOULD BE PROVEN ON SITE.


Cardno
Shaping the Future
ABN: 47 106 610 913
501 Swanston Street, Melbourne, VIC Australia 3000
Phone (+61 3) 8415 7777 Fax (+61 3) 8415 7788
Email: victoria@cardno.com.au Web: www.cardno.com.au/victoria

Drawn	E. KORNJA
Designed	E. KORNJA
Checked	N. BATRA
Authorised	S. PERNASE

Client	CARDINIA SHIRE COUNCIL
Project	SEALING THE HILLS PACKAGE 12 COCKATOO, VIC 3781
Title	COMMUNITY CONSULTATION PLANS MAURICE STREET SHEET 14 OF 22

Status	TENDER ISSUE NOT TO BE USED FOR CONSTRUCTION PURPOSES		
Date	04.03.2022	Scale	1:250
Project Number	V210215-TR-DG-2514	Size	A1
Revision	A		

MATCHLINE JOINS V210215-TR-DG-2519

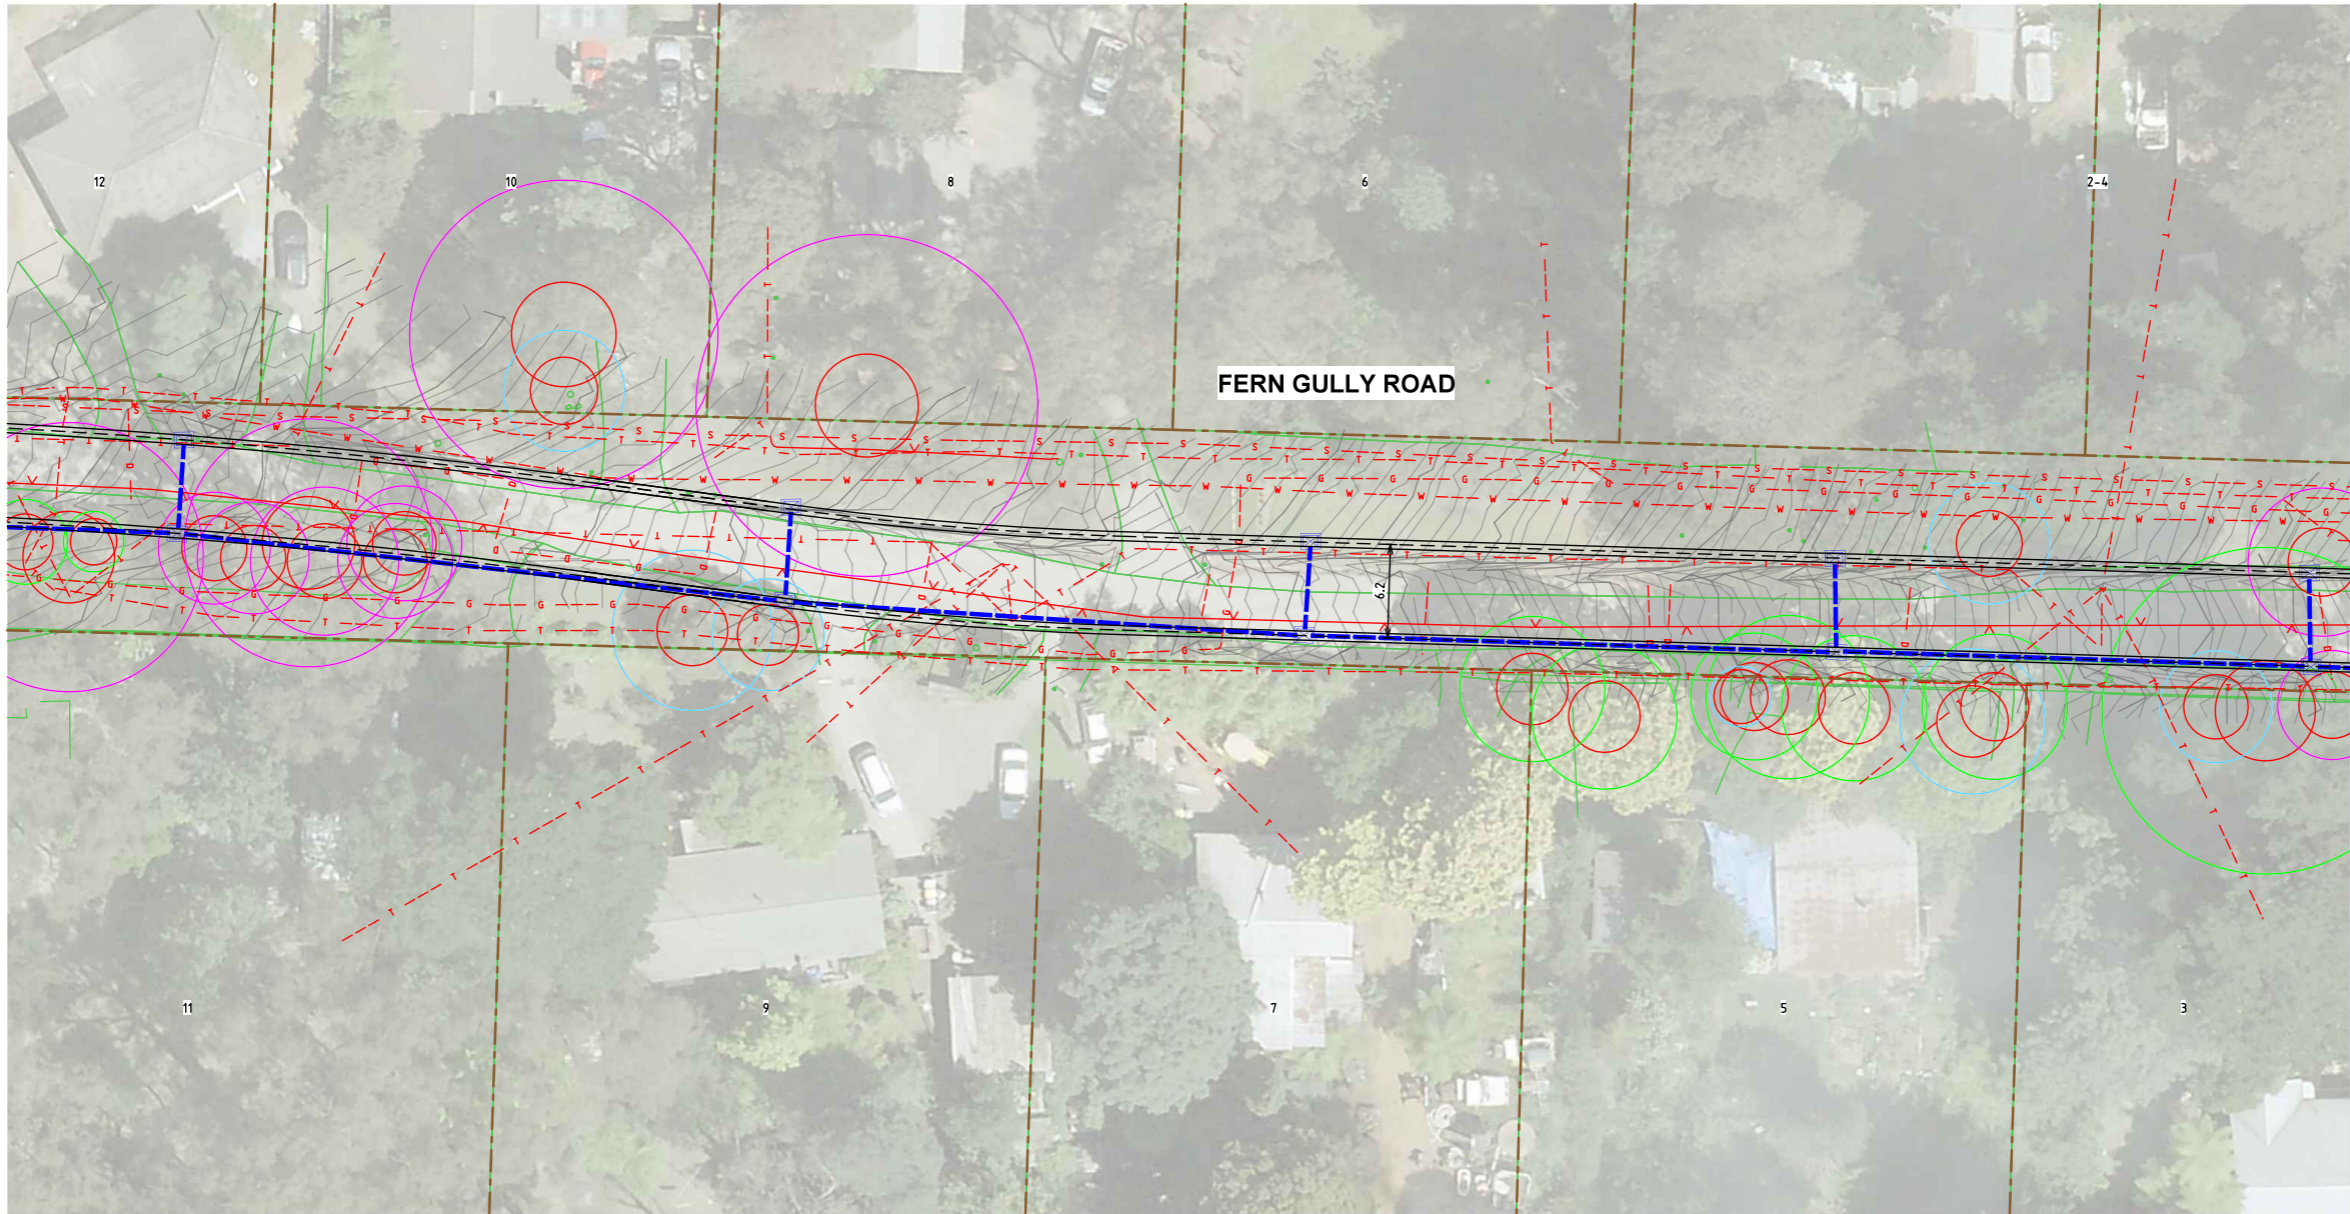

MATCHLINE JOINS V210215-TR-DG-2510



WARNING
BEWARE OF UNDERGROUND SERVICES
THE LOCATIONS OF UNDERGROUND SERVICES ARE APPROXIMATE ONLY AND THEIR EXACT POSITION SHOULD BE PROVEN ON SITE. NO GUARANTEE IS GIVEN THAT ALL EXISTING SERVICES ARE SHOWN.

CONTRACTOR TO VERIFY EXISTING SERVICES CONNECTION LEVELS PRIOR TO CONSTRUCTION. ANY DISCREPANCIES MUST BE IMMEDIATELY IDENTIFIED AND THE SUPERINTENDENT NOTIFIED PRIOR TO CONSTRUCTION COMMENCING.

LEGEND

- EXISTING CADASTRAL BOUNDARY
- EXISTING DRAINAGE
- EXISTING COMMUNICATION
- EXISTING ELECTRICAL
- EXISTING GAS
- EXISTING WATER
- EXISTING SEWER
- TPZ VIC NATIVES
- TPZ EXOTICS
- TPZ AUS NATIVES PLANTED
- PROPOSED KERB AND CHANNEL
- PROPOSED DRAINAGE

© Cardno Limited All Rights Reserved.
This document is produced by Cardno Limited solely for the benefit of and use by the client in accordance with the terms of the retainer. Cardno Limited does not and shall not assume any responsibility or liability whatsoever to any third party arising out of any use or reliance by third party on the content of this document.

0 2.5 5 10
1:250 @ A1

WARNING
BEWARE OF UNDERGROUND SERVICES
THE LOCATIONS OF UNDERGROUND SERVICES SHOWN ARE APPROXIMATE ONLY AND THEIR EXACT POSITION SHOULD BE PROVEN ON SITE.




ABN: 47 106 610 913
501 Swanston Street, Melbourne, VIC Australia 3000
Phone (+61 3) 8415 7777 Fax (+61 3) 8415 7788
Email: victoria@cardno.com.au Web: www.cardno.com.au/victoria

Drawn	E. KORNJA
Designed	E. KORNJA
Checked	N. BATRA
Authorised	S. PERINASE

Client	CARDINIA SHIRE COUNCIL
Project	SEALING THE HILLS PACKAGE 12 COCKATOO, VIC 3781
Title	COMMUNITY CONSULTATION PLANS FERN GULLY ROAD SHEET 15 OF 22

Status	TENDER ISSUE NOT TO BE USED FOR CONSTRUCTION PURPOSES		
Date	04.03.2022	Scale	1:250
Project Number	V210215-TR-DG-2515	Size	A1
Revision	A		

MATCHLINE JOINS V210215-TR-DG-2520

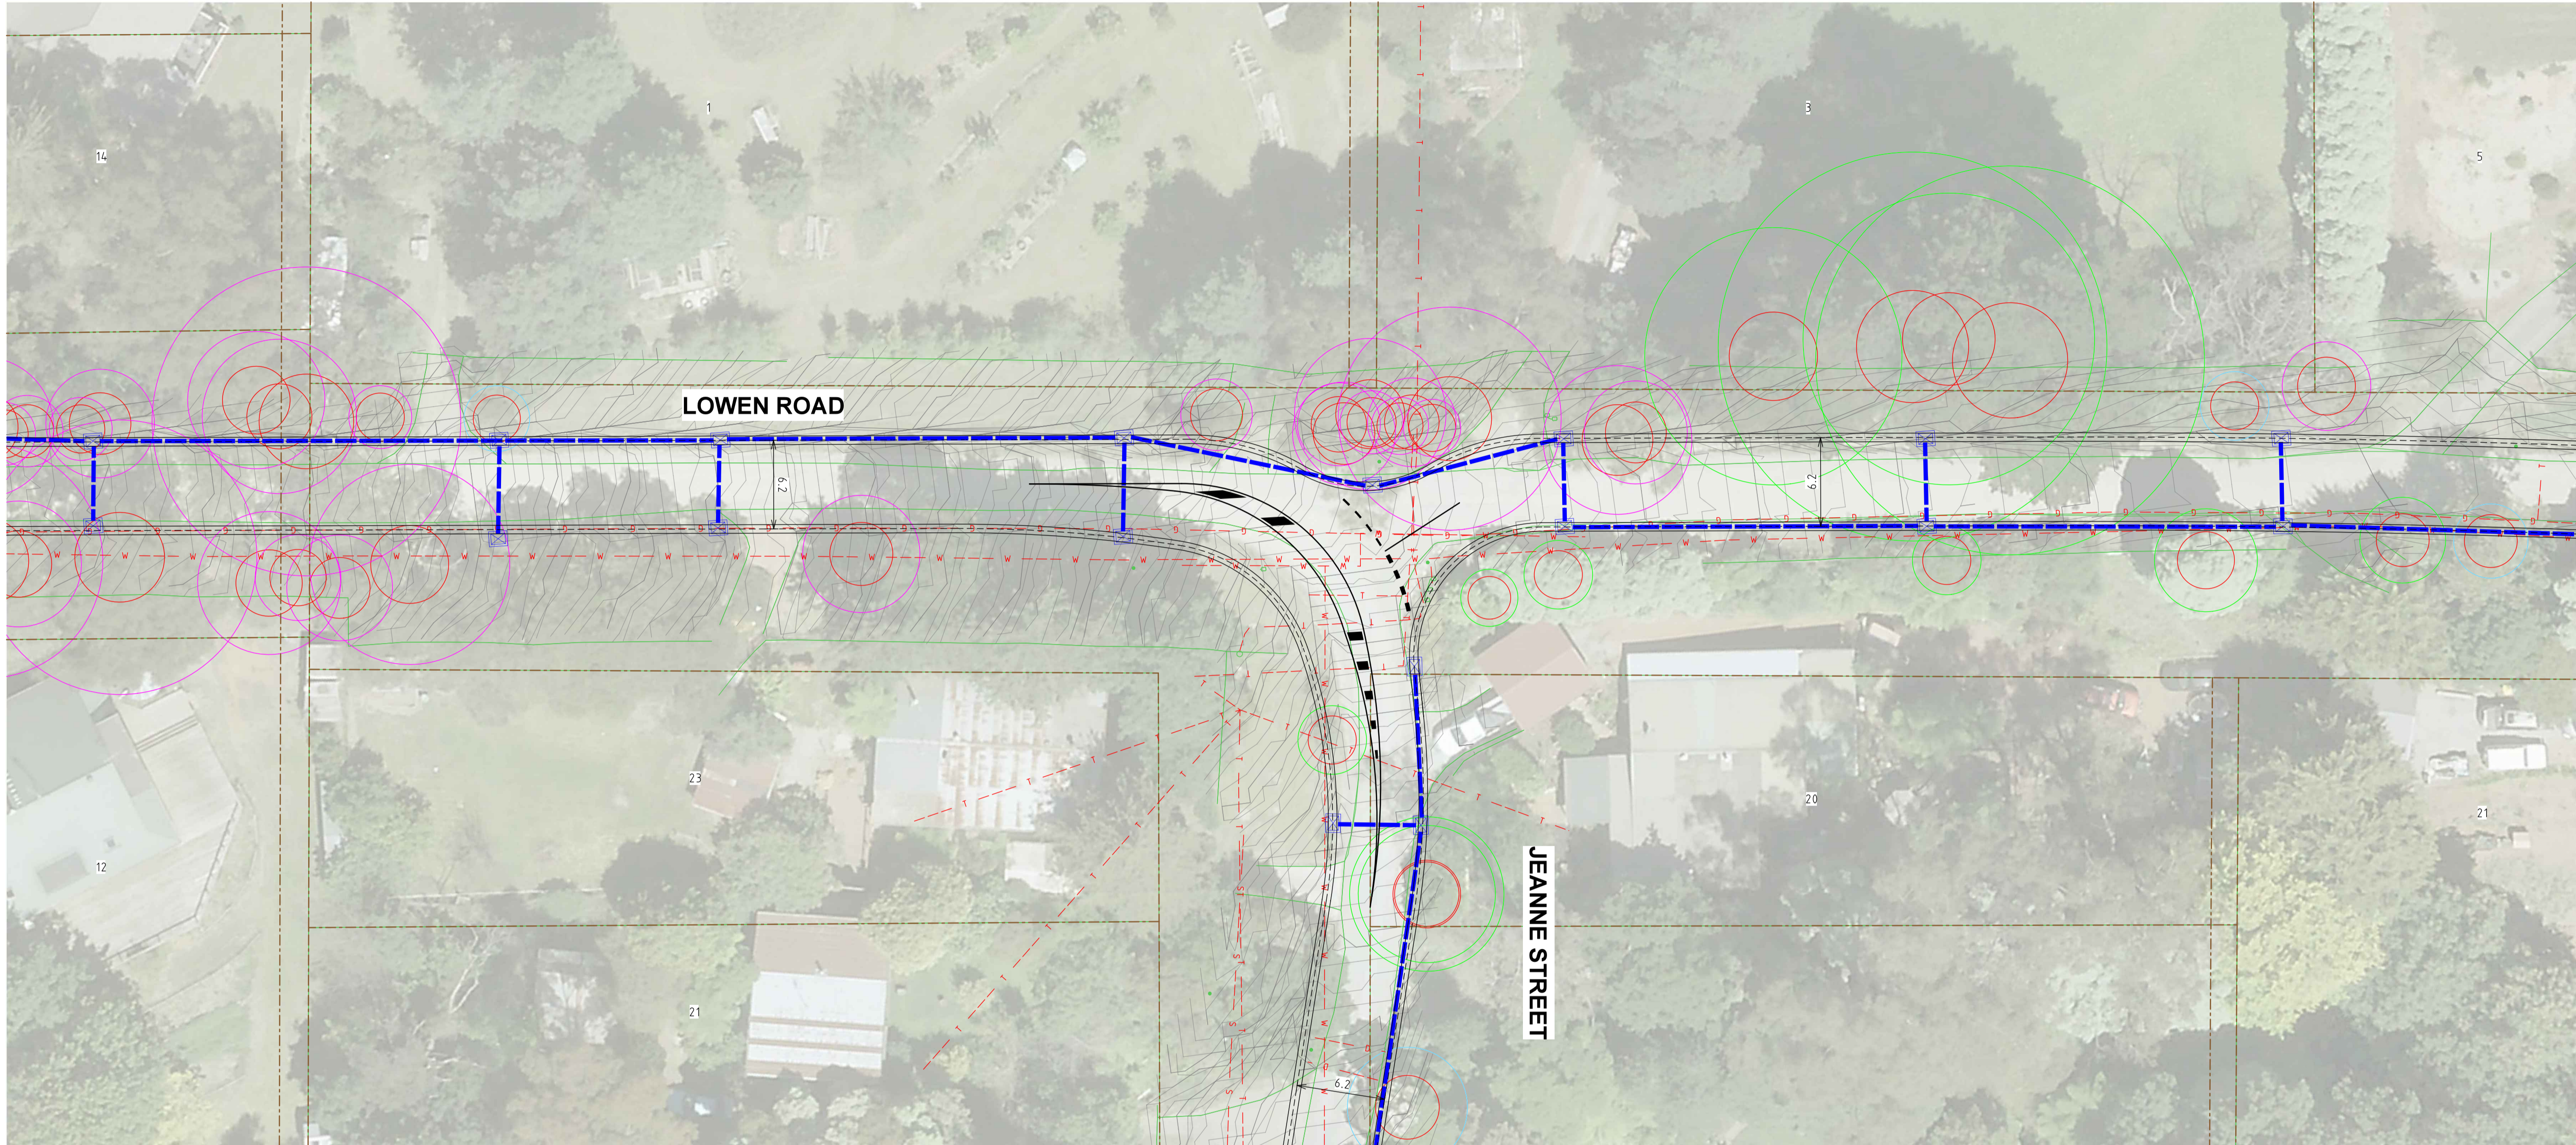


MATCHLINE JOINS V210215-TR-DG-2511

MATCHLINE JOINS V210215-TR-DG-2517

LEGEND

- EXISTING CADASTRAL BOUNDARY
- EXISTING DRAINAGE
- EXISTING COMMUNICATION
- EXISTING ELECTRICAL
- EXISTING GAS
- EXISTING WATER
- EXISTING SEWER
- TPZ VIC NATIVES
- TPZ EXOTICS
- TPZ AUS NATIVES PLANTED
- PROPOSED KERB AND CHANNEL
- PROPOSED DRAINAGE

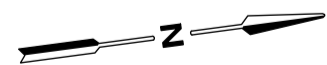

WARNING

BEWARE OF UNDERGROUND SERVICES
THE LOCATIONS OF UNDERGROUND SERVICES ARE APPROXIMATE ONLY AND THEIR EXACT POSITION SHOULD BE PROVEN ON SITE. NO GUARANTEE IS GIVEN THAT ALL EXISTING SERVICES ARE SHOWN.

CONTRACTOR TO VERIFY EXISTING SERVICES CONNECTION LEVELS PRIOR TO CONSTRUCTION. ANY DISCREPANCIES MUST BE IMMEDIATELY IDENTIFIED AND THE SUPERINTENDENT NOTIFIED PRIOR TO CONSTRUCTION COMMENCING.

© Cardno Limited All Rights Reserved.
This document is produced by Cardno Limited solely for the benefit of and use by the client in accordance with the terms of the retainer. Cardno Limited does not and shall not assume any responsibility or liability whatsoever to any third party arising out of any use or reliance by third party on the content of this document.

0 2.5 5 10
1:250 @ A1

WARNING
BEWARE OF UNDERGROUND SERVICES
THE LOCATIONS OF UNDERGROUND SERVICES SHOWN ARE APPROXIMATE ONLY AND THEIR EXACT POSITION SHOULD BE PROVEN ON SITE.




ABN: 47 106 610 913
501 Swanston Street, Melbourne, VIC Australia 3000
Phone (+61 3) 8415 7777 Fax (+61 3) 8415 7788
Email: victoria@cardno.com.au Web: www.cardno.com.au/victoria

Drawn E. KORNJA
Designed E. KORNJA
Checked N. BATRA
Authorised S.PERNASE

Client CARDINIA SHIRE COUNCIL
Project SEALING THE HILLS
PACKAGE 12
COCKATOO, VIC 3781
Title COMMUNITY CONSULTATION PLANS
LOWEN ROAD
SHEET 16 OF 22

Status TENDER ISSUE
NOT TO BE USED FOR CONSTRUCTION PURPOSES
Date 04.03.2022 Scale 1:250 Size A1
Project Number V210215-TR-DG-2516 Revision A

MATCHLINE JOINS V210215-TR-DG-2516

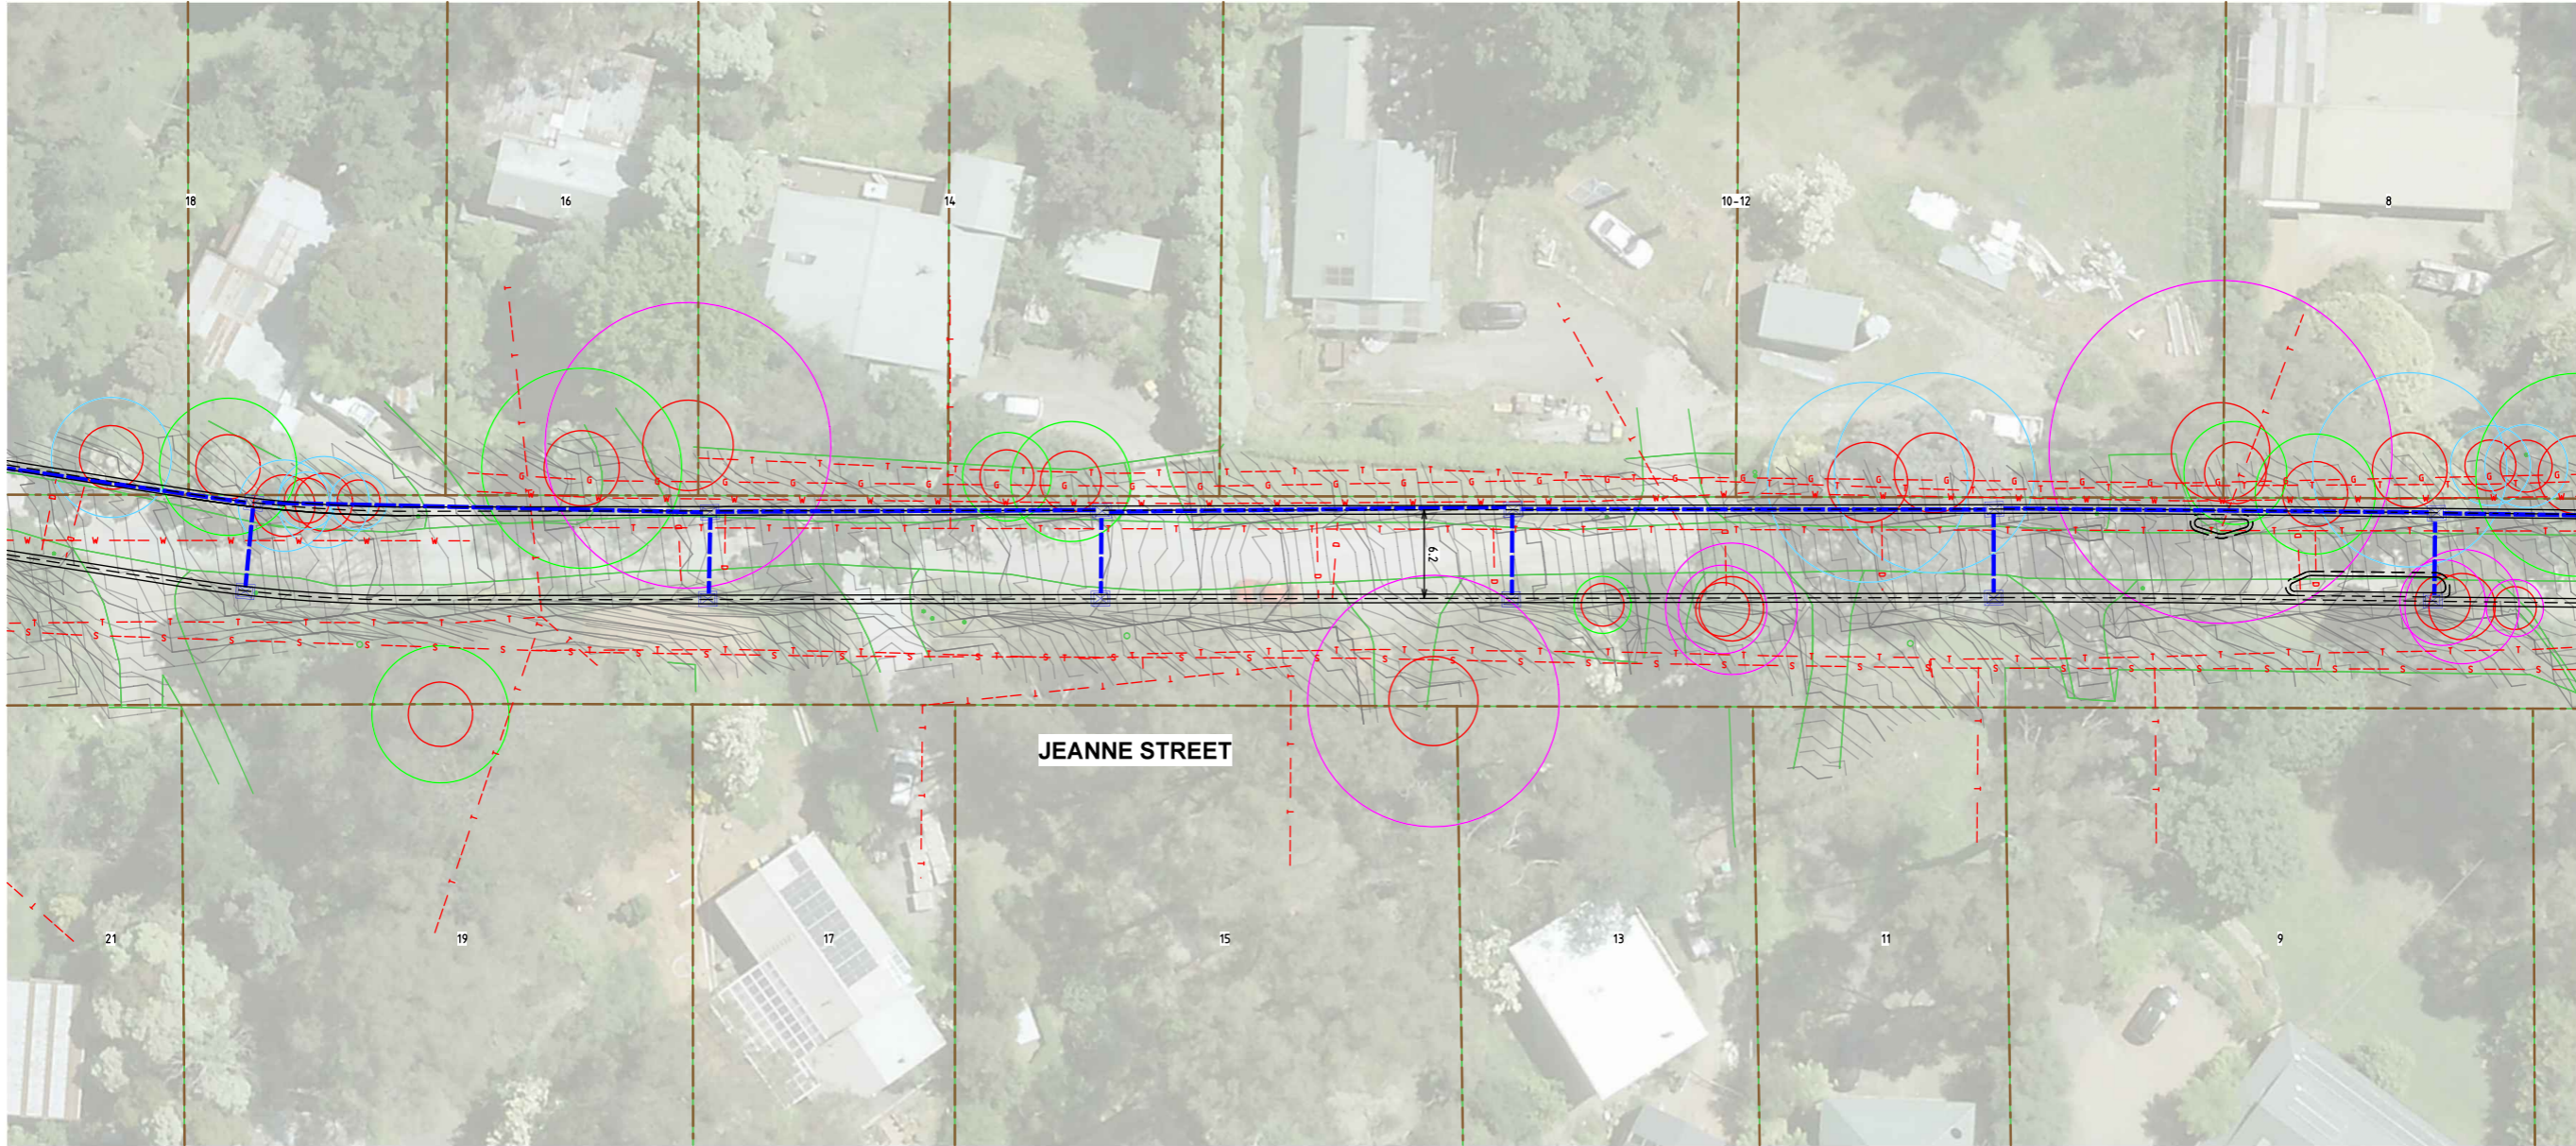

MATCHLINE JOINS V210215-TR-DG-2518



WARNING
BEWARE OF UNDERGROUND SERVICES
THE LOCATIONS OF UNDERGROUND SERVICES ARE APPROXIMATE ONLY AND THEIR EXACT POSITION SHOULD BE PROVEN ON SITE. NO GUARANTEE IS GIVEN THAT ALL EXISTING SERVICES ARE SHOWN.

CONTRACTOR TO VERIFY EXISTING SERVICES CONNECTION LEVELS PRIOR TO CONSTRUCTION. ANY DISCREPANCIES MUST BE IMMEDIATELY IDENTIFIED AND THE SUPERINTENDENT NOTIFIED PRIOR TO CONSTRUCTION COMMENCING.

LEGEND

- EXISTING CADASTRAL BOUNDARY
- EXISTING DRAINAGE
- EXISTING COMMUNICATION
- EXISTING ELECTRICAL
- EXISTING GAS
- EXISTING WATER
- EXISTING SEWER
- TPZ VIC NATIVES
- TPZ EXOTICS
- TPZ AUS NATIVES PLANTED
- PROPOSED KERB AND CHANNEL
- PROPOSED DRAINAGE

© Cardno Limited All Rights Reserved.
This document is produced by Cardno Limited solely for the benefit of and use by the client in accordance with the terms of the retainer. Cardno Limited does not and shall not assume any responsibility or liability whatsoever to any third party arising out of any use or reliance by third party on the content of this document.

0 2.5 5 10
1:250 @ A1

WARNING
BEWARE OF UNDERGROUND SERVICES
THE LOCATIONS OF UNDERGROUND SERVICES SHOWN ARE APPROXIMATE ONLY AND THEIR EXACT POSITION SHOULD BE PROVEN ON SITE.




ABN: 47 106 610 913
501 Swanston Street, Melbourne, VIC Australia 3000
Phone (+61 3) 8415 7777 Fax (+61 3) 8415 7788
Email: victoria@cardno.com.au Web: www.cardno.com.au/victoria

Drawn	E. KORNJA
Designed	E. KORNJA
Checked	N. BATRA
Authorised	S. PERNASE

Client	CARDINIA SHIRE COUNCIL
Project	SEALING THE HILLS PACKAGE 12 COCKATOO, VIC 3781
Title	COMMUNITY CONSULTATION PLANS DRAWING TITLE LINE 2 SHEET 17 OF 22

Status	TENDER ISSUE NOT TO BE USED FOR CONSTRUCTION PURPOSES		
Date	04.03.2022	Scale	1:250
Project Number	V210215-TR-DG-2517	Size	A1
Revision	A		

MATCHLINE JOINS V210215-TR-DG-2517

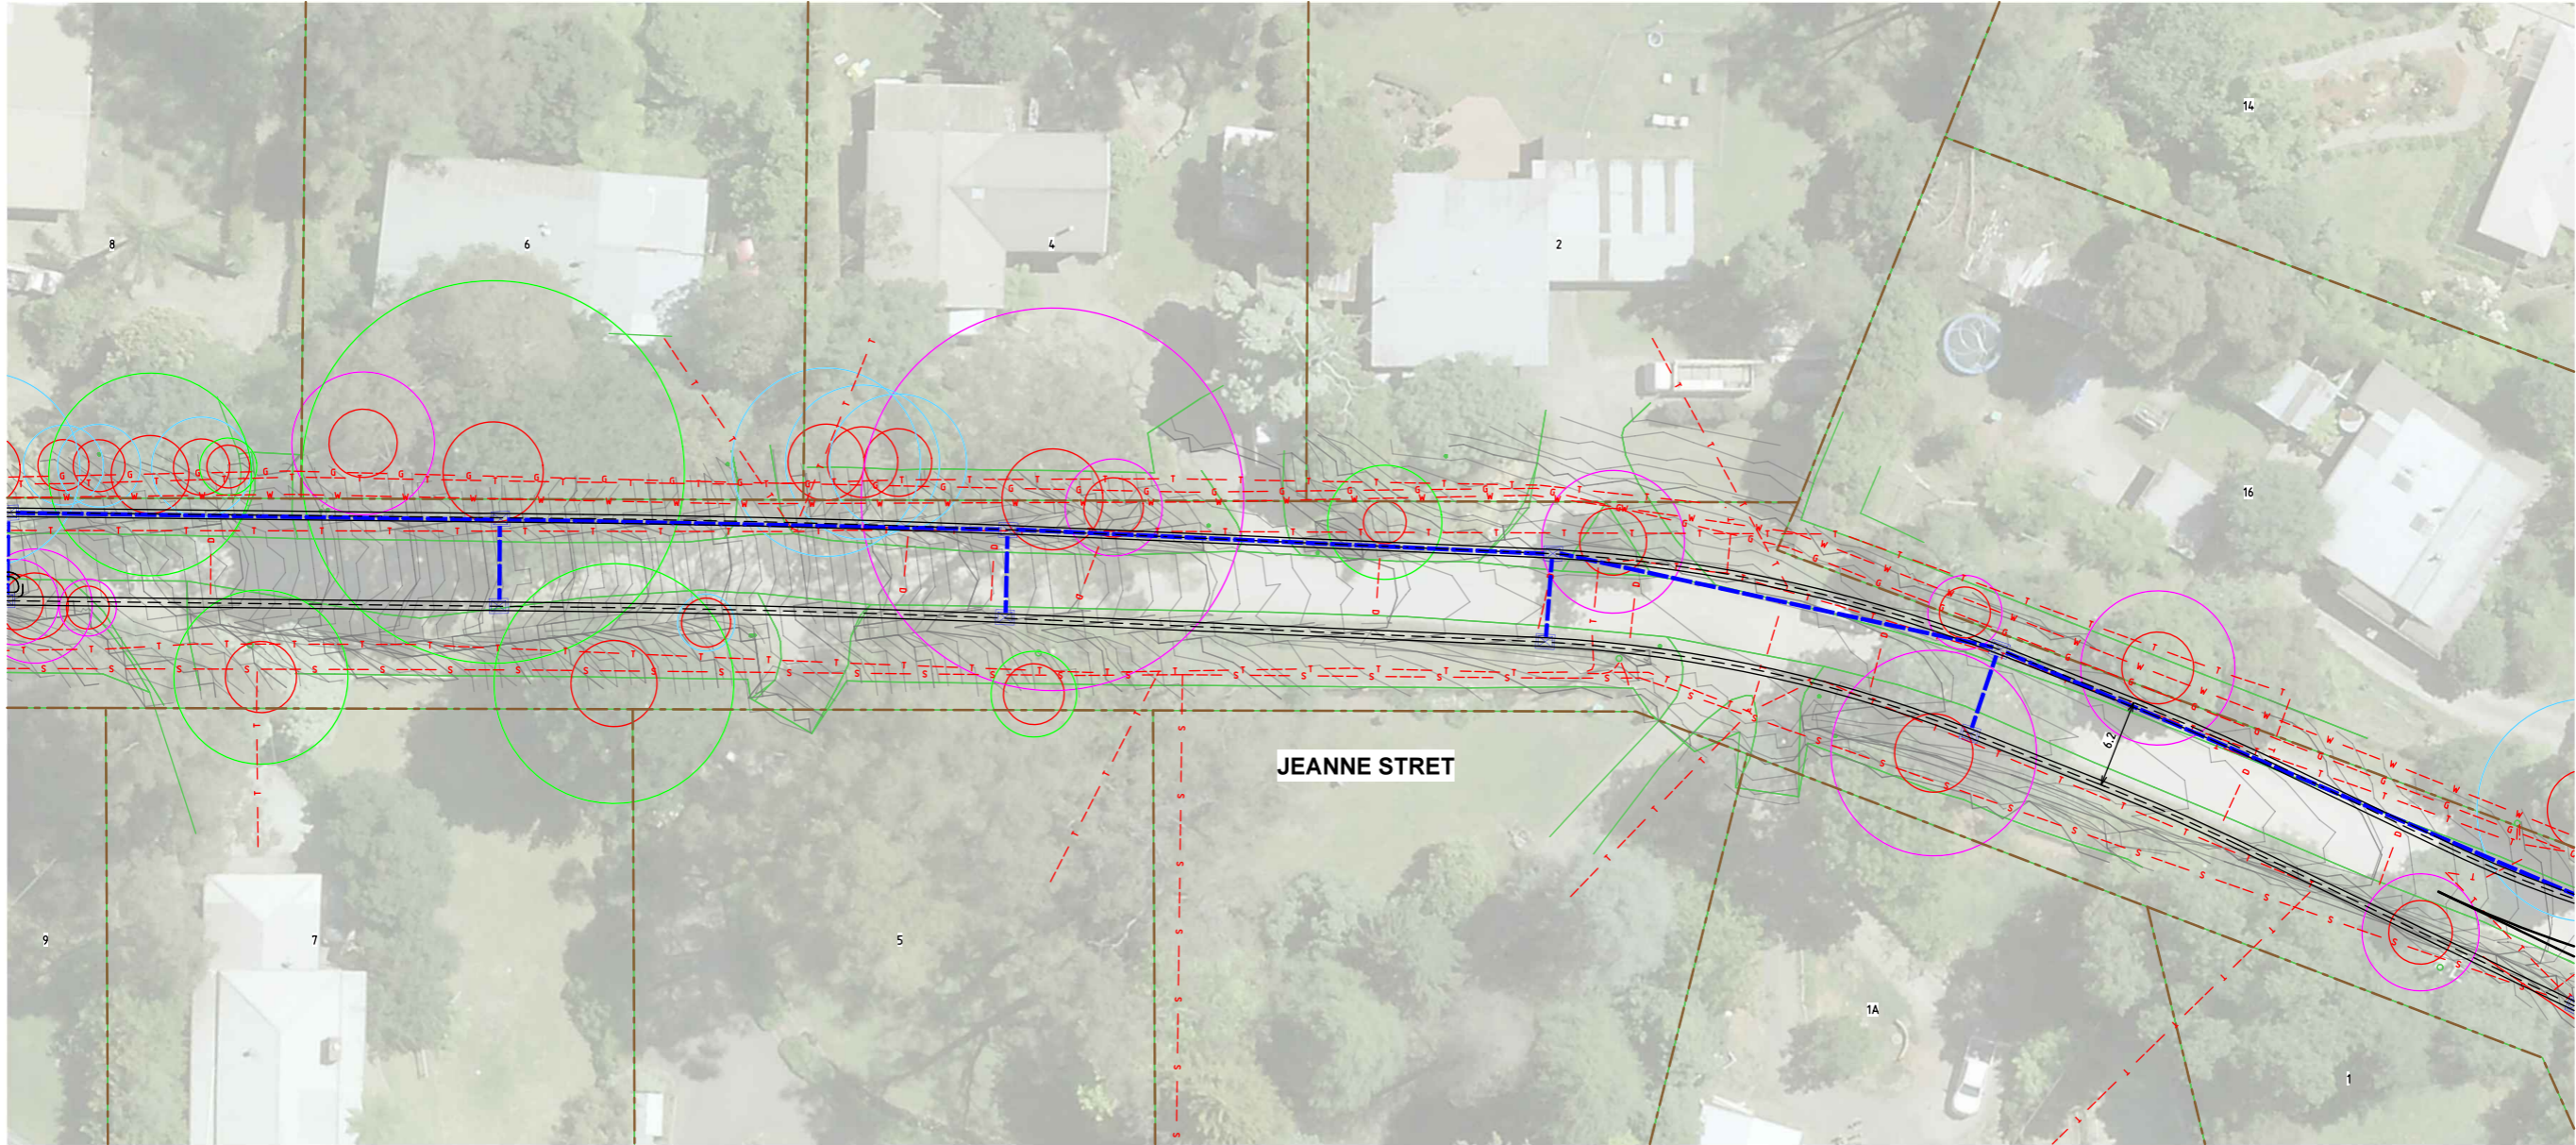

MATCHLINE JOINS V210215-TR-DG-2519



WARNING
BEWARE OF UNDERGROUND SERVICES
THE LOCATIONS OF UNDERGROUND SERVICES ARE APPROXIMATE ONLY AND THEIR EXACT POSITION SHOULD BE PROVEN ON SITE. NO GUARANTEE IS GIVEN THAT ALL EXISTING SERVICES ARE SHOWN.

CONTRACTOR TO VERIFY EXISTING SERVICES CONNECTION LEVELS PRIOR TO CONSTRUCTION. ANY DISCREPANCIES MUST BE IMMEDIATELY IDENTIFIED AND THE SUPERINTENDENT NOTIFIED PRIOR TO CONSTRUCTION COMMENCING.

LEGEND

- EXISTING CADASTRAL BOUNDARY
- EXISTING DRAINAGE
- EXISTING COMMUNICATION
- EXISTING ELECTRICAL
- EXISTING GAS
- EXISTING WATER
- EXISTING SEWER
- TPZ VIC NATIVES
- TPZ EXOTICS
- TPZ AUS NATIVES PLANTED
- PROPOSED KERB AND CHANNEL
- PROPOSED DRAINAGE

© Cardno Limited All Rights Reserved.
This document is produced by Cardno Limited solely for the benefit of and use by the client in accordance with the terms of the retainer. Cardno Limited does not and shall not assume any responsibility or liability whatsoever to any third party arising out of any use or reliance by third party on the content of this document.

0 2.5 5 10
1:250 @ A1

WARNING
BEWARE OF UNDERGROUND SERVICES
THE LOCATIONS OF UNDERGROUND SERVICES SHOWN ARE APPROXIMATE ONLY AND THEIR EXACT POSITION SHOULD BE PROVEN ON SITE.




ABN: 47 106 610 913
501 Swanston Street, Melbourne, VIC Australia 3000
Phone (+61 3) 8415 7777 Fax (+61 3) 8415 7788
Email: victoria@cardno.com.au Web: www.cardno.com.au/victoria

Drawn	E. KORNJA
Designed	E. KORNJA
Checked	N. BATRA
Authorised	S. PERNASE


Client	CARDINIA SHIRE COUNCIL
Project	SEALING THE HILLS PACKAGE 12 COCKATOO, VIC 3781
Title	COMMUNITY CONSULTATION PLANS JEANNE STREET SHEET 18 OF 22

Status	TENDER ISSUE NOT TO BE USED FOR CONSTRUCTION PURPOSES			
Date	04.03.2022	Scale	1:250	
Project Number	V210215-TR-DG-2518		Revision	A

MATCHLINE JOINS V210215-TR-DG-2522

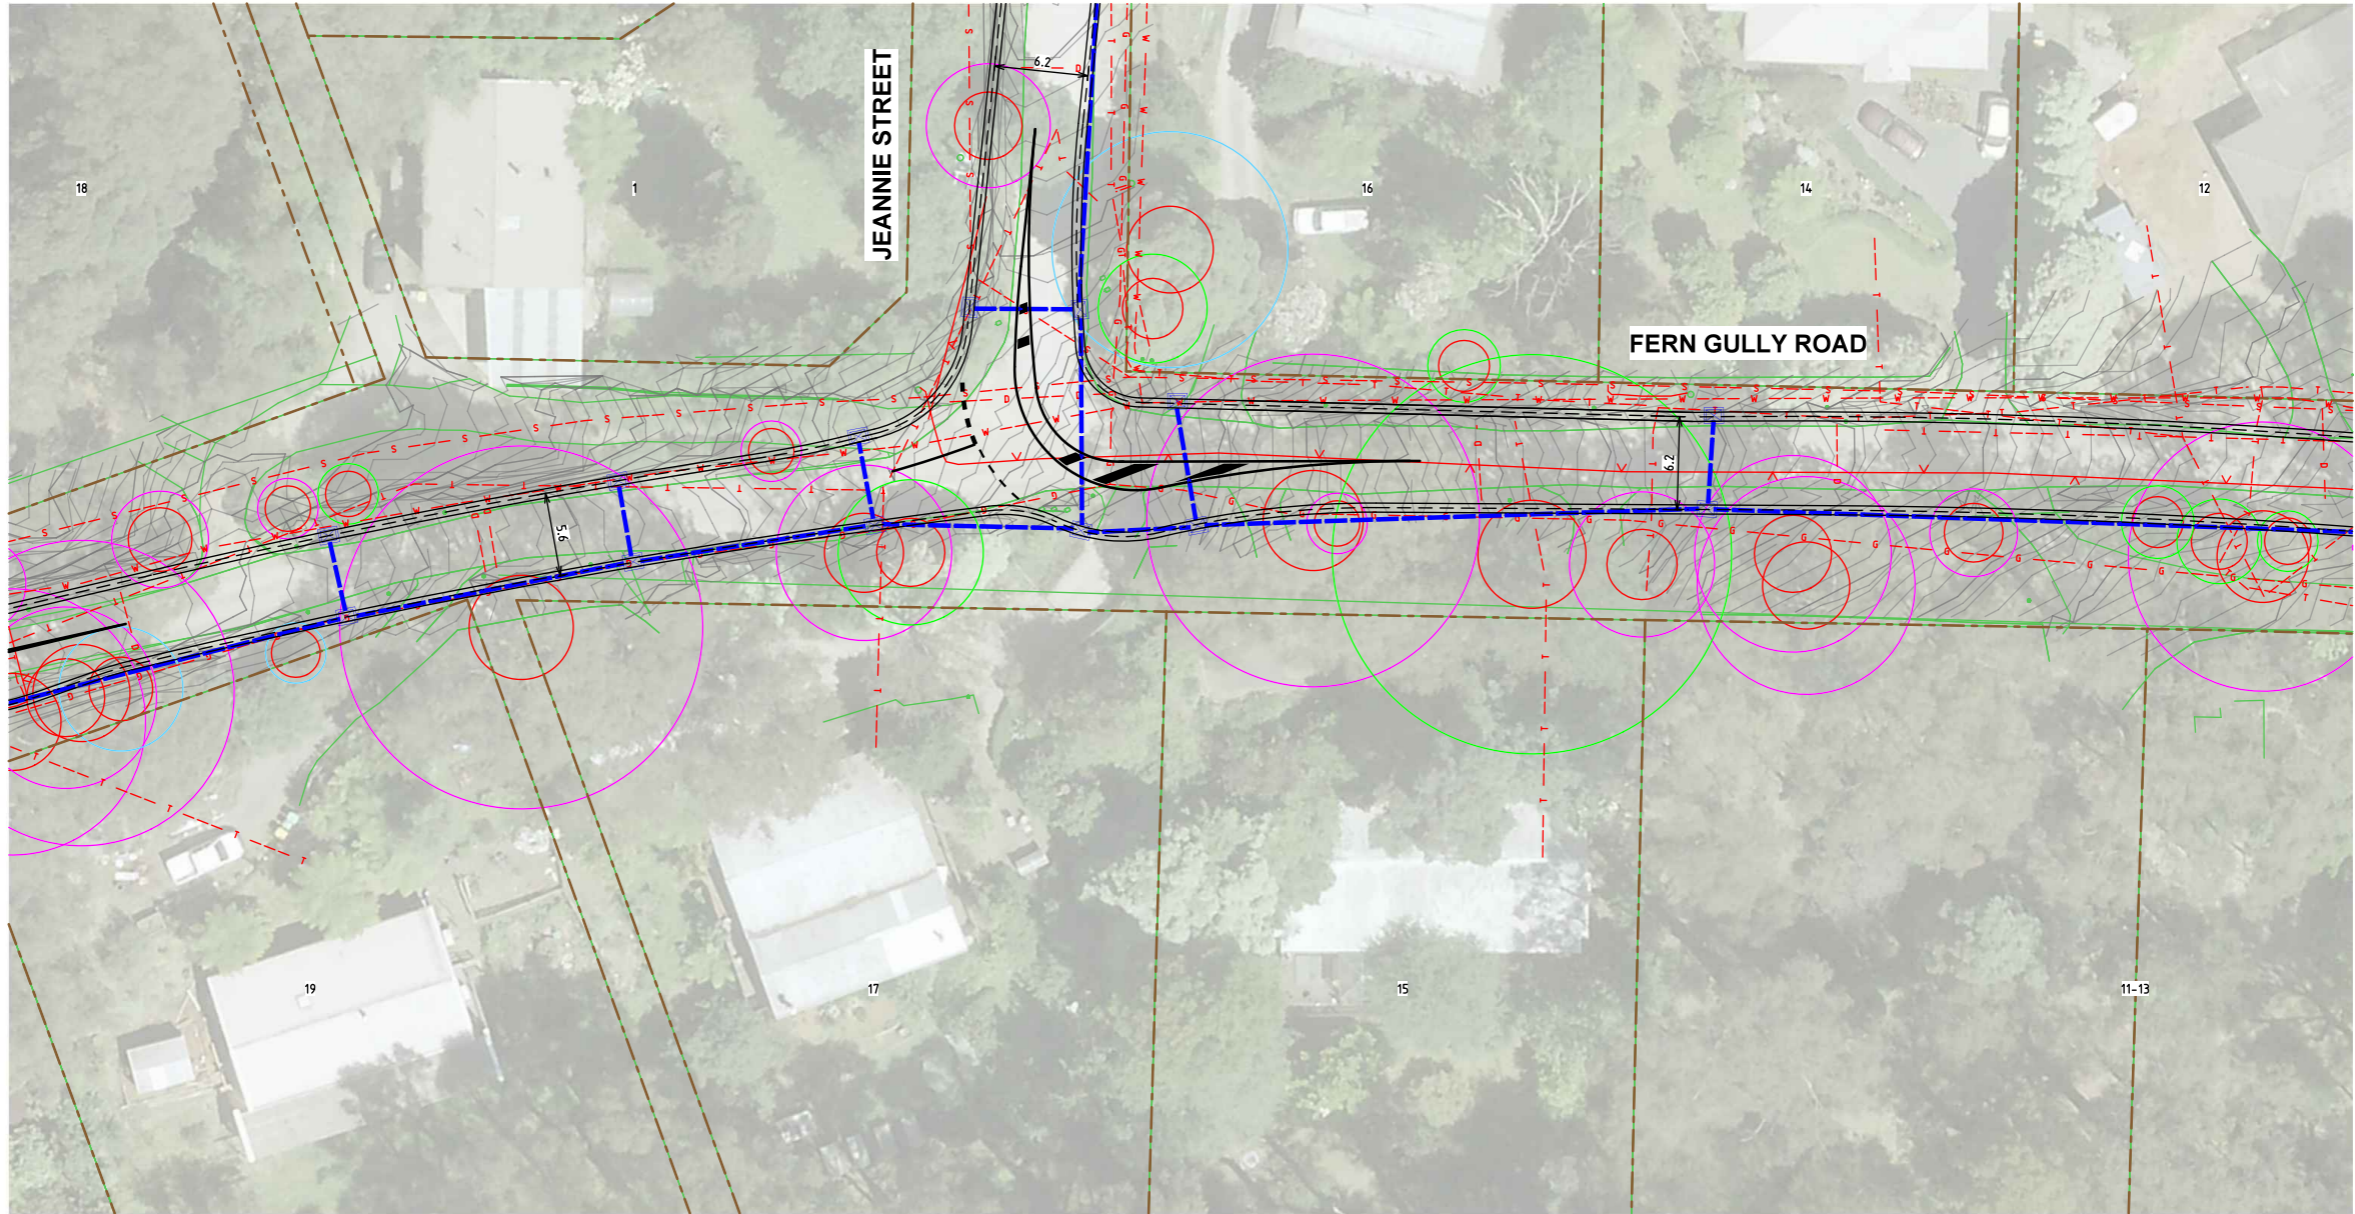

MATCHLINE JOINS V210215-TR-DG-2515

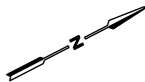

WARNING
BEWARE OF UNDERGROUND SERVICES
THE LOCATIONS OF UNDERGROUND SERVICES ARE APPROXIMATE ONLY AND THEIR EXACT POSITION SHOULD BE PROVEN ON SITE. NO GUARANTEE IS GIVEN THAT ALL EXISTING SERVICES ARE SHOWN.

CONTRACTOR TO VERIFY EXISTING SERVICES CONNECTION LEVELS PRIOR TO CONSTRUCTION. ANY DISCREPANCIES MUST BE IMMEDIATELY IDENTIFIED AND THE SUPERINTENDENT NOTIFIED PRIOR TO CONSTRUCTION COMMENCING.

LEGEND

- EXISTING CADASTRAL BOUNDARY
- EXISTING DRAINAGE
- EXISTING COMMUNICATION
- EXISTING ELECTRICAL
- EXISTING GAS
- EXISTING WATER
- EXISTING SEWER
- TPZ VIC NATIVES
- TPZ EXOTICS
- TPZ AUS NATIVES PLANTED
- PROPOSED KERB AND CHANNEL
- PROPOSED DRAINAGE

© Cardno Limited All Rights Reserved.
This document is produced by Cardno Limited solely for the benefit of and use by the client in accordance with the terms of the retainer. Cardno Limited does not and shall not assume any responsibility or liability whatsoever to any third party arising out of any use or reliance by third party on the content of this document.

0 2.5 5 10
1:250 @ A1

WARNING
BEWARE OF UNDERGROUND SERVICES
THE LOCATIONS OF UNDERGROUND SERVICES SHOWN ARE APPROXIMATE ONLY AND THEIR EXACT POSITION SHOULD BE PROVEN ON SITE.





ABN: 47 106 610 913
501 Swanston Street, Melbourne, VIC Australia 3000
Phone (+61 3) 8415 7777 Fax (+61 3) 8415 7788
Email: victoria@cardno.com.au Web: www.cardno.com.au/victoria

Drawn E. KORNJA
Designed E. KORNJA
Checked N. BATRA
Authorised S.PERNASE

Client CARDINIA SHIRE COUNCIL
Project SEALING THE HILLS
PACKAGE 12
COCKATOO, VIC 3781
Title COMMUNITY CONSULTATION PLANS
DRAWING TITLE LINE 2
SHEET 19 OF 22

Status **TENDER ISSUE**
NOT TO BE USED FOR CONSTRUCTION PURPOSES
Date 04.03.2022 Scale 1:250 Size A1
Project Number V210215-TR-DG-2519 Revision A

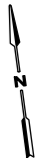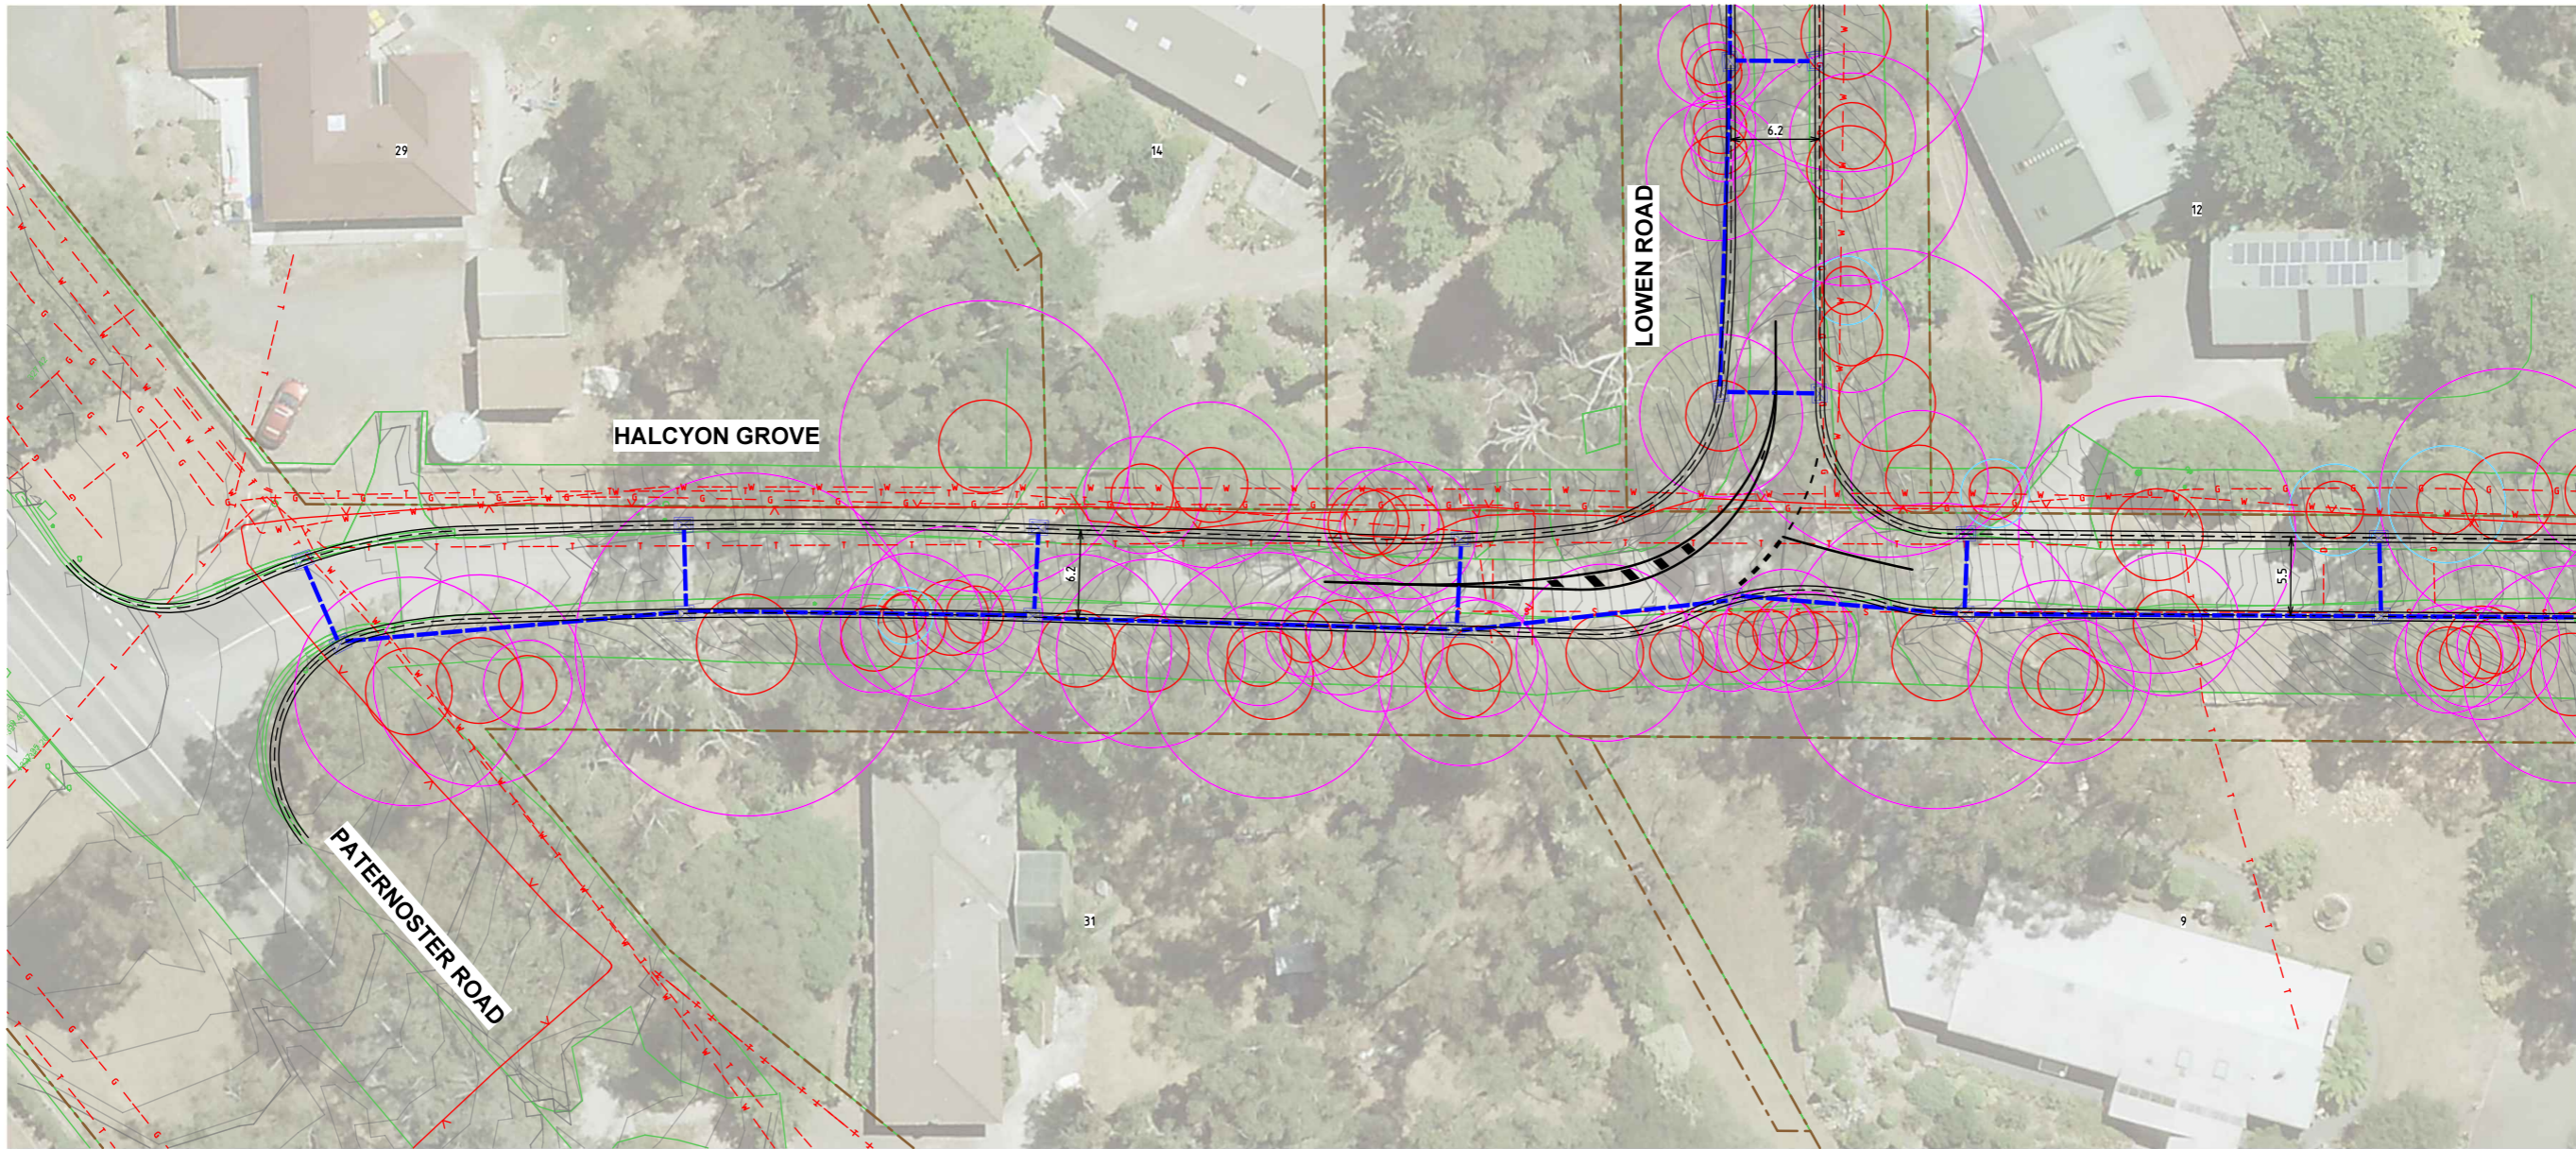

LEGEND

- EXISTING CADASTRAL BOUNDARY
- EXISTING DRAINAGE
- EXISTING COMMUNICATION
- EXISTING ELECTRICAL
- EXISTING GAS
- EXISTING WATER
- EXISTING SEWER
- TPZ VIC NATIVES
- TPZ EXOTICS
- TPZ AUS NATIVES PLANTED
- PROPOSED KERB AND CHANNEL
- PROPOSED DRAINAGE

WARNING

BEWARE OF UNDERGROUND SERVICES
THE LOCATIONS OF UNDERGROUND SERVICES ARE APPROXIMATE ONLY AND THEIR EXACT POSITION SHOULD BE PROVEN ON SITE. NO GUARANTEE IS GIVEN THAT ALL EXISTING SERVICES ARE SHOWN.

CONTRACTOR TO VERIFY EXISTING SERVICES CONNECTION LEVELS PRIOR TO CONSTRUCTION. ANY DISCREPANCIES MUST BE IMMEDIATELY IDENTIFIED AND THE SUPERINTENDENT NOTIFIED PRIOR TO CONSTRUCTION COMMENCING.

© Cardno Limited All Rights Reserved.
This document is produced by Cardno Limited solely for the benefit of and use by the client in accordance with the terms of the retainer. Cardno Limited does not and shall not assume any responsibility or liability whatsoever to any third party arising out of any use or reliance by third party on the content of this document.

0 2.5 5 10
1:250 @ A1

WARNING
BEWARE OF UNDERGROUND SERVICES
THE LOCATIONS OF UNDERGROUND SERVICES SHOWN ARE APPROXIMATE ONLY AND THEIR EXACT POSITION SHOULD BE PROVEN ON SITE.




ABN: 47 106 610 913
501 Swanston Street, Melbourne, VIC Australia 3000
Phone (+61 3) 8415 7777 Fax (+61 3) 8415 7788
Email: victoria@cardno.com.au Web: www.cardno.com.au/victoria

Drawn E. KORNJA
Designed E. KORNJA
Checked N. BATRA
Authorised S.PERNASE

Client CARDINIA SHIRE COUNCIL
Project SEALING THE HILLS
PACKAGE 12
COCKATOO, VIC 3781
Title COMMUNITY CONSULTATION PLANS
HALCYON GROVE
SHEET 20 OF 22

Status TENDER ISSUE
NOT TO BE USED FOR CONSTRUCTION PURPOSES
Date 04.03.2022 Scale 1:250 Size A1
Project Number V210215-TR-DG-2520 Revision A

MATCHLINE JOINS V210215-TR-DG-2520

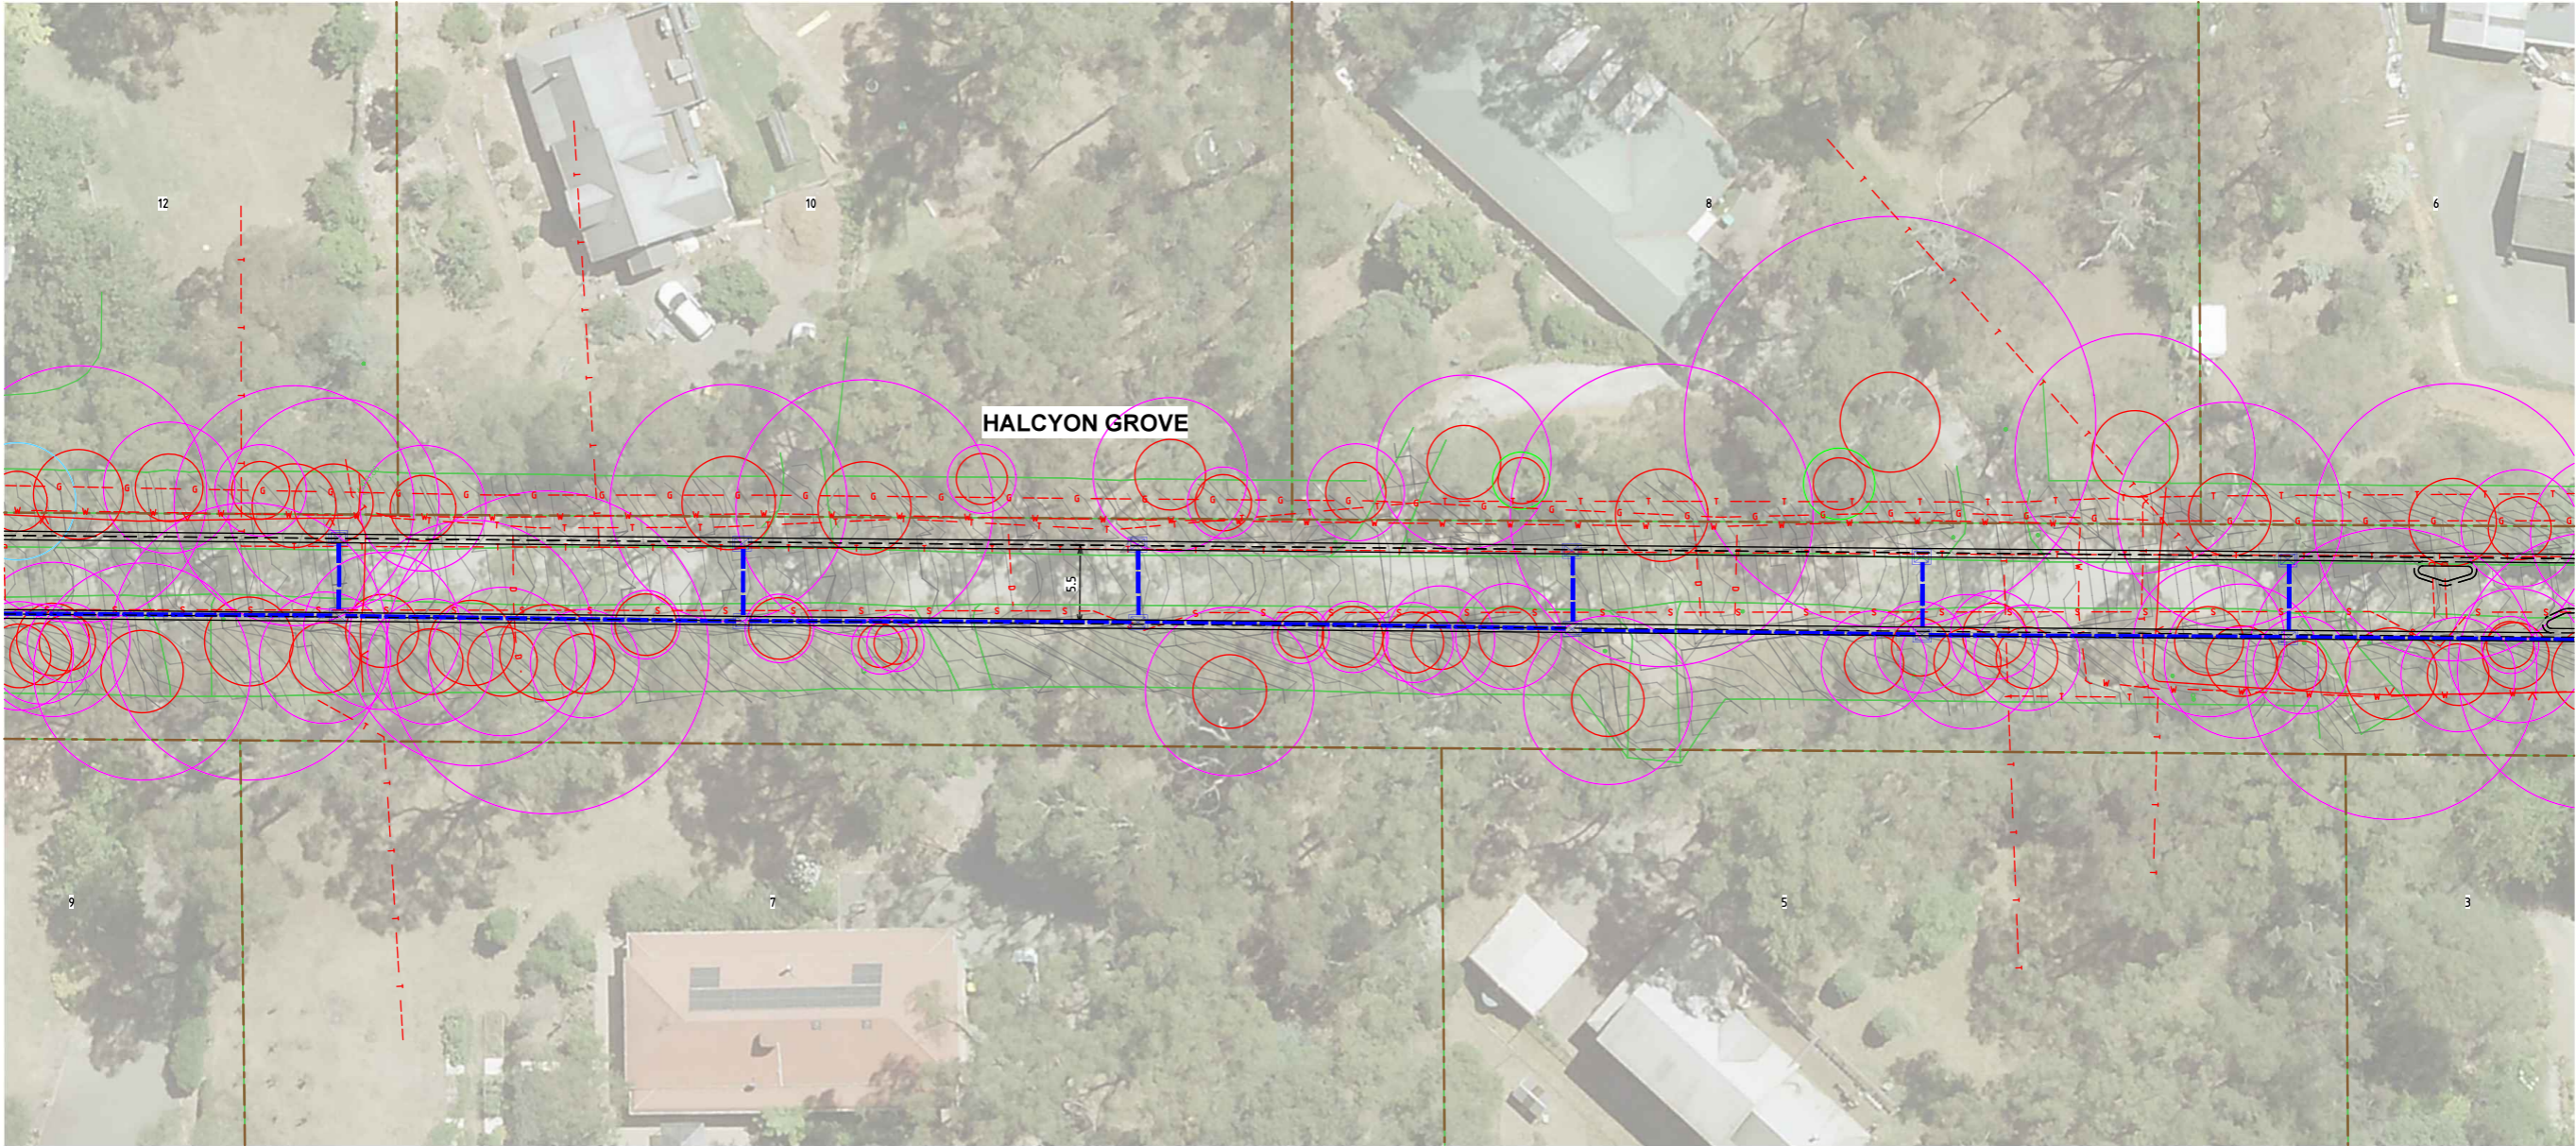

MATCHLINE JOINS V210215-TR-DG-2522

LEGEND

- EXISTING CADASTRAL BOUNDARY
- EXISTING DRAINAGE
- EXISTING COMMUNICATION
- EXISTING ELECTRICAL
- EXISTING GAS
- EXISTING WATER
- EXISTING SEWER
- TPZ VIC NATIVES
- TPZ EXOTICS
- TPZ AUS NATIVES PLANTED
- PROPOSED KERB AND CHANNEL
- PROPOSED DRAINAGE

WARNING
BEWARE OF UNDERGROUND SERVICES
THE LOCATIONS OF UNDERGROUND SERVICES ARE APPROXIMATE ONLY AND THEIR EXACT POSITION SHOULD BE PROVEN ON SITE. NO GUARANTEE IS GIVEN THAT ALL EXISTING SERVICES ARE SHOWN.

CONTRACTOR TO VERIFY EXISTING SERVICES CONNECTION LEVELS PRIOR TO CONSTRUCTION. ANY DISCREPANCIES MUST BE IMMEDIATELY IDENTIFIED AND THE SUPERINTENDENT NOTIFIED PRIOR TO CONSTRUCTION COMMENCING.

© Cardno Limited All Rights Reserved.
This document is produced by Cardno Limited solely for the benefit of and use by the client in accordance with the terms of the retainer. Cardno Limited does not and shall not assume any responsibility or liability whatsoever to any third party arising out of any use or reliance by third party on the content of this document.

0 2.5 5 10
1:250 @ A1

WARNING
BEWARE OF UNDERGROUND SERVICES
THE LOCATIONS OF UNDERGROUND SERVICES SHOWN ARE APPROXIMATE ONLY AND THEIR EXACT POSITION SHOULD BE PROVEN ON SITE.



ABN: 47 106 610 913
501 Swanston Street, Melbourne, VIC Australia 3000
Phone (+61 3) 8415 7777 Fax (+61 3) 8415 7788
Email: victoria@cardno.com.au Web: www.cardno.com.au/victoria


Drawn	E. KORNJA
Designed	E. KORNJA
Checked	N. BATRA
Authorised	S.PERNASE

Client	CARDINIA SHIRE COUNCIL
Project	SEALING THE HILLS PACKAGE 12 COCKATOO, VIC 3781
Title	COMMUNITY CONSULTATION PLANS HALCYON GROVE SHEET 21 OF 22

Status	TENDER ISSUE NOT TO BE USED FOR CONSTRUCTION PURPOSES		
Date	04.03.2022	Scale	1:250
Project Number	V210215-TR-DG-2521	Size	A1
Revision	A		

MATCHLINE JOINS V210215-TR-DG-2521

MATCHLINE JOINS V210215-TR-DG-2519

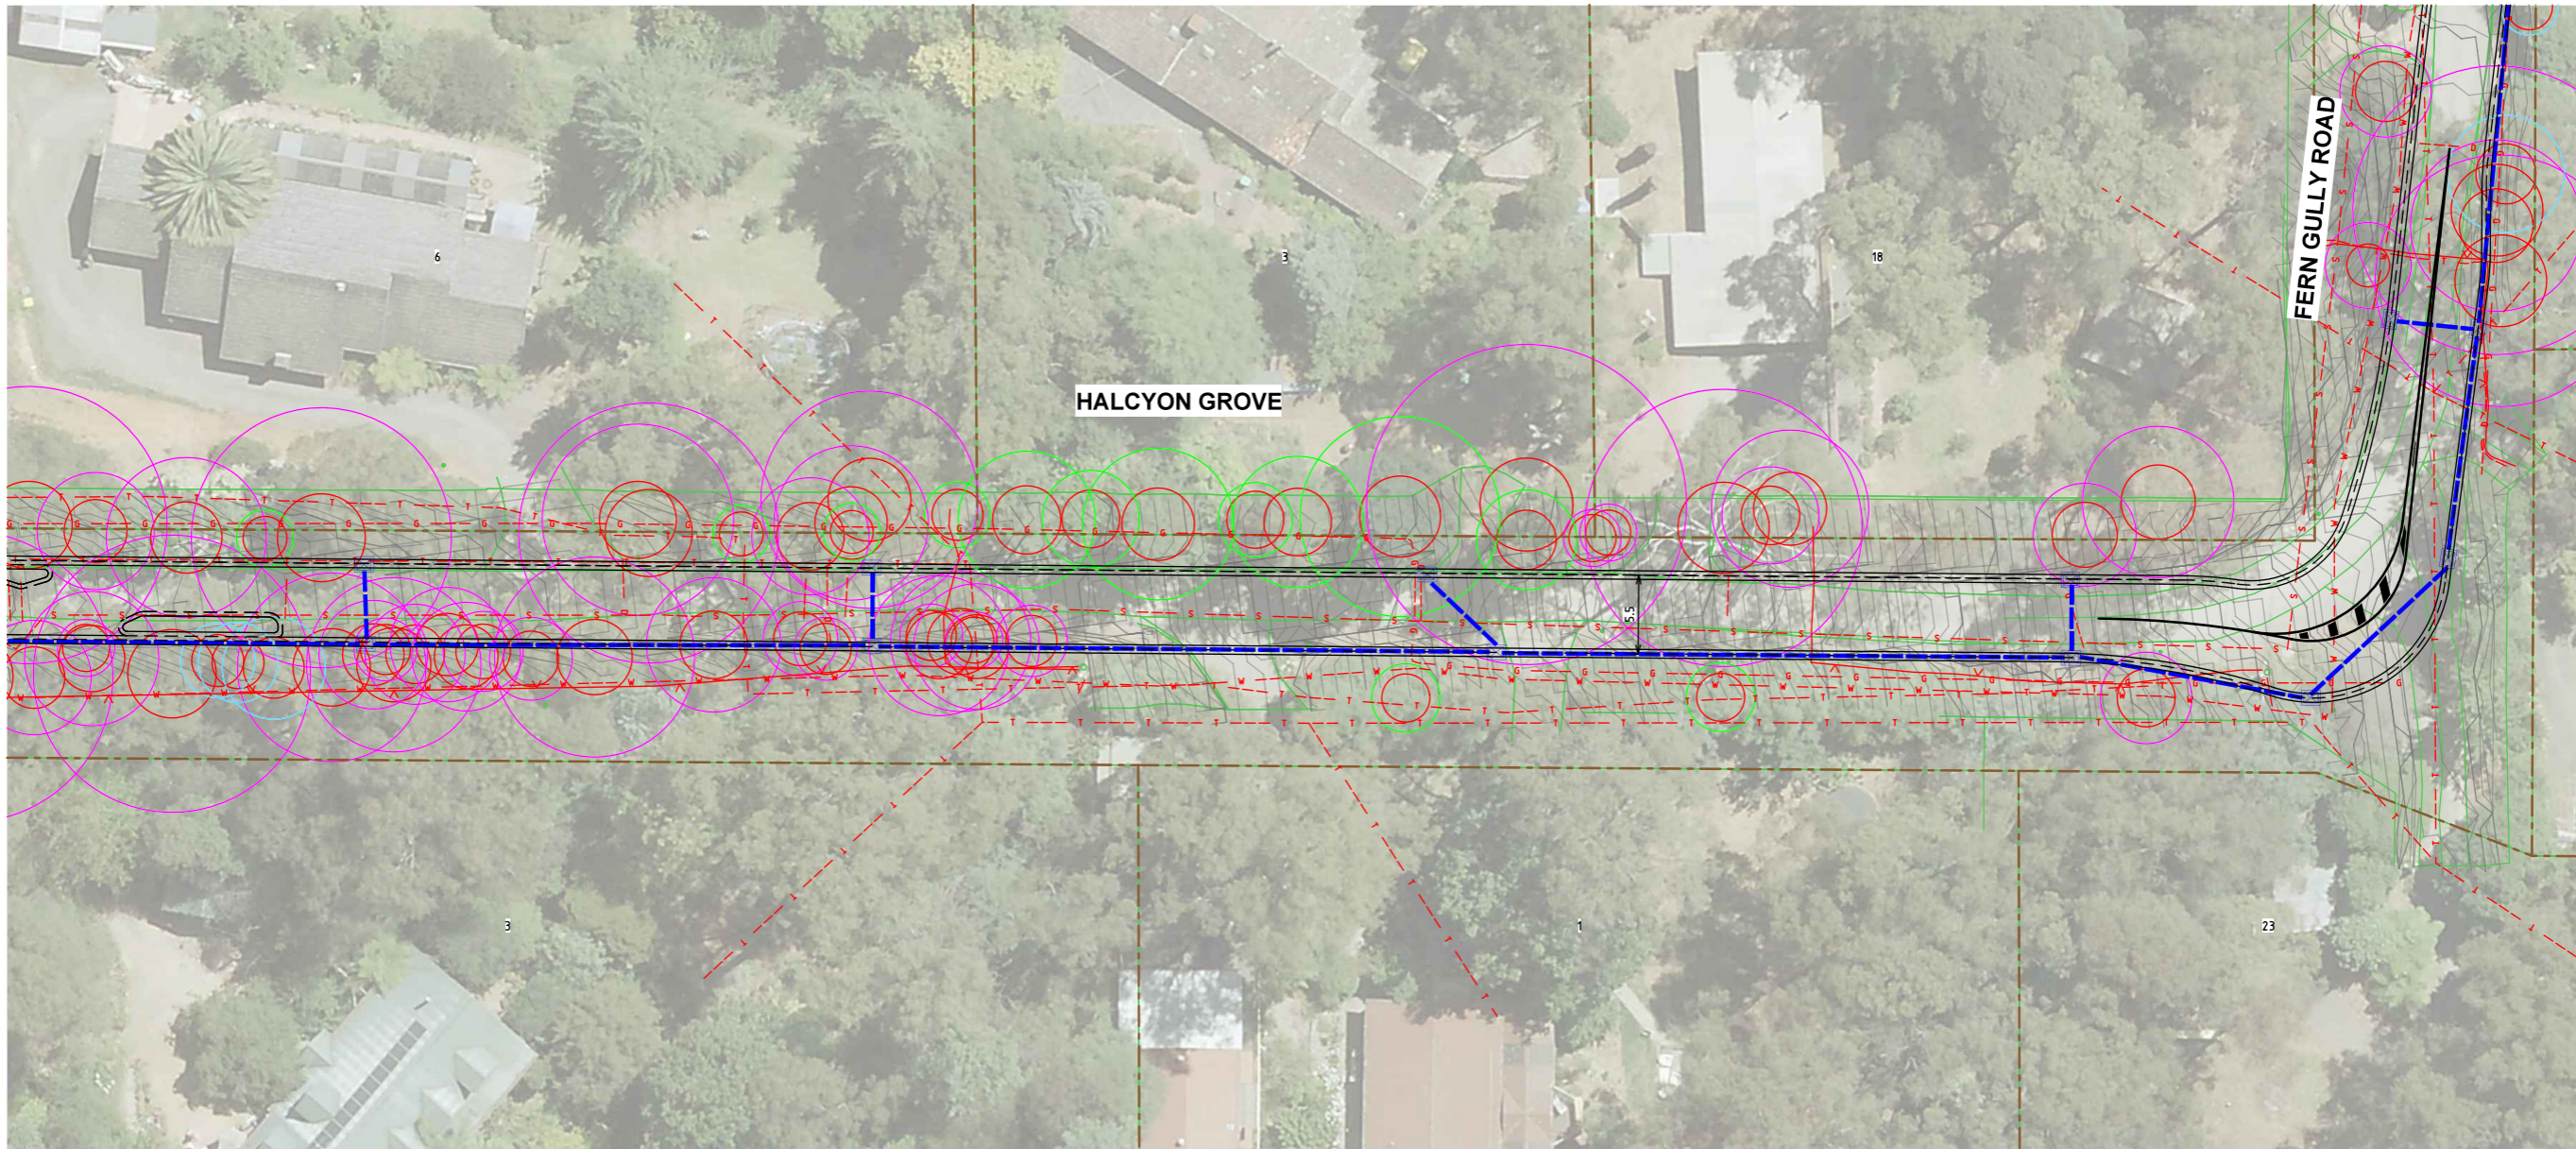

LEGEND

- EXISTING CADASTRAL BOUNDARY
- EXISTING DRAINAGE
- EXISTING COMMUNICATION
- EXISTING ELECTRICAL
- EXISTING GAS
- EXISTING WATER
- EXISTING SEWER
- TPZ VIC NATIVES
- TPZ EXOTICS
- TPZ AUS NATIVES PLANTED
- PROPOSED KERB AND CHANNEL
- PROPOSED DRAINAGE

WARNING
BEWARE OF UNDERGROUND SERVICES
THE LOCATIONS OF UNDERGROUND SERVICES ARE APPROXIMATE ONLY AND THEIR EXACT POSITION SHOULD BE PROVEN ON SITE. NO GUARANTEE IS GIVEN THAT ALL EXISTING SERVICES ARE SHOWN.

CONTRACTOR TO VERIFY EXISTING SERVICES CONNECTION LEVELS PRIOR TO CONSTRUCTION. ANY DISCREPANCIES MUST BE IMMEDIATELY IDENTIFIED AND THE SUPERINTENDENT NOTIFIED PRIOR TO CONSTRUCTION COMMENCING.

© Cardno Limited All Rights Reserved.
This document is produced by Cardno Limited solely for the benefit of and use by the client in accordance with the terms of the retainer. Cardno Limited does not and shall not assume any responsibility or liability whatsoever to any third party arising out of any use or reliance by third party on the content of this document.

0 2.5 5 10
1:250 @ A1

WARNING
BEWARE OF UNDERGROUND SERVICES
THE LOCATIONS OF UNDERGROUND SERVICES SHOWN ARE APPROXIMATE ONLY AND THEIR EXACT POSITION SHOULD BE PROVEN ON SITE.



ABN: 47 106 610 913
501 Swanston Street, Melbourne, VIC Australia 3000
Phone (+61 3) 8415 7777 Fax (+61 3) 8415 7788
Email: victoria@cardno.com.au Web: www.cardno.com.au/victoria

Drawn E. KORNJA
Designed E. KORNJA
Checked N. BATRA
Authorised S. PERNASE

Client CARDINIA SHIRE COUNCIL
Project SEALING THE HILLS
PACKAGE 12
COCKATOO, VIC 3781
Title COMMUNITY CONSULTATION PLANS
DRAWING TITLE LINE 2
SHEET 22 OF 22

Status **TENDER ISSUE**
NOT TO BE USED FOR CONSTRUCTION PURPOSES
Date 04.03.2022 Scale 1:250 Size A1
Project Number V210215-TR-DG-2522 Revision A