


LEGEND

- ASPHALT ROAD PAVEMENT
- CONCRETE FOOTPATH
- CRUSHED ROCK SHOULDER
- CONCRETE KERB AND CHANNEL
- TABLE DRAIN
- PAVEMENT LINE MARKING



**WARNING**  
BEWARE OF UNDERGROUND SERVICES.  
THE LOCATION OF EXISTING UNDERGROUND SERVICES ARE APPROXIMATE ONLY AND THEIR EXACT POSITION SHOULD BE PROVEN ON SITE. NO GUARANTEE IS GIVEN THAT ALL EXISTING SERVICES ARE SHOWN.

CONTINUED ON SHEET 09

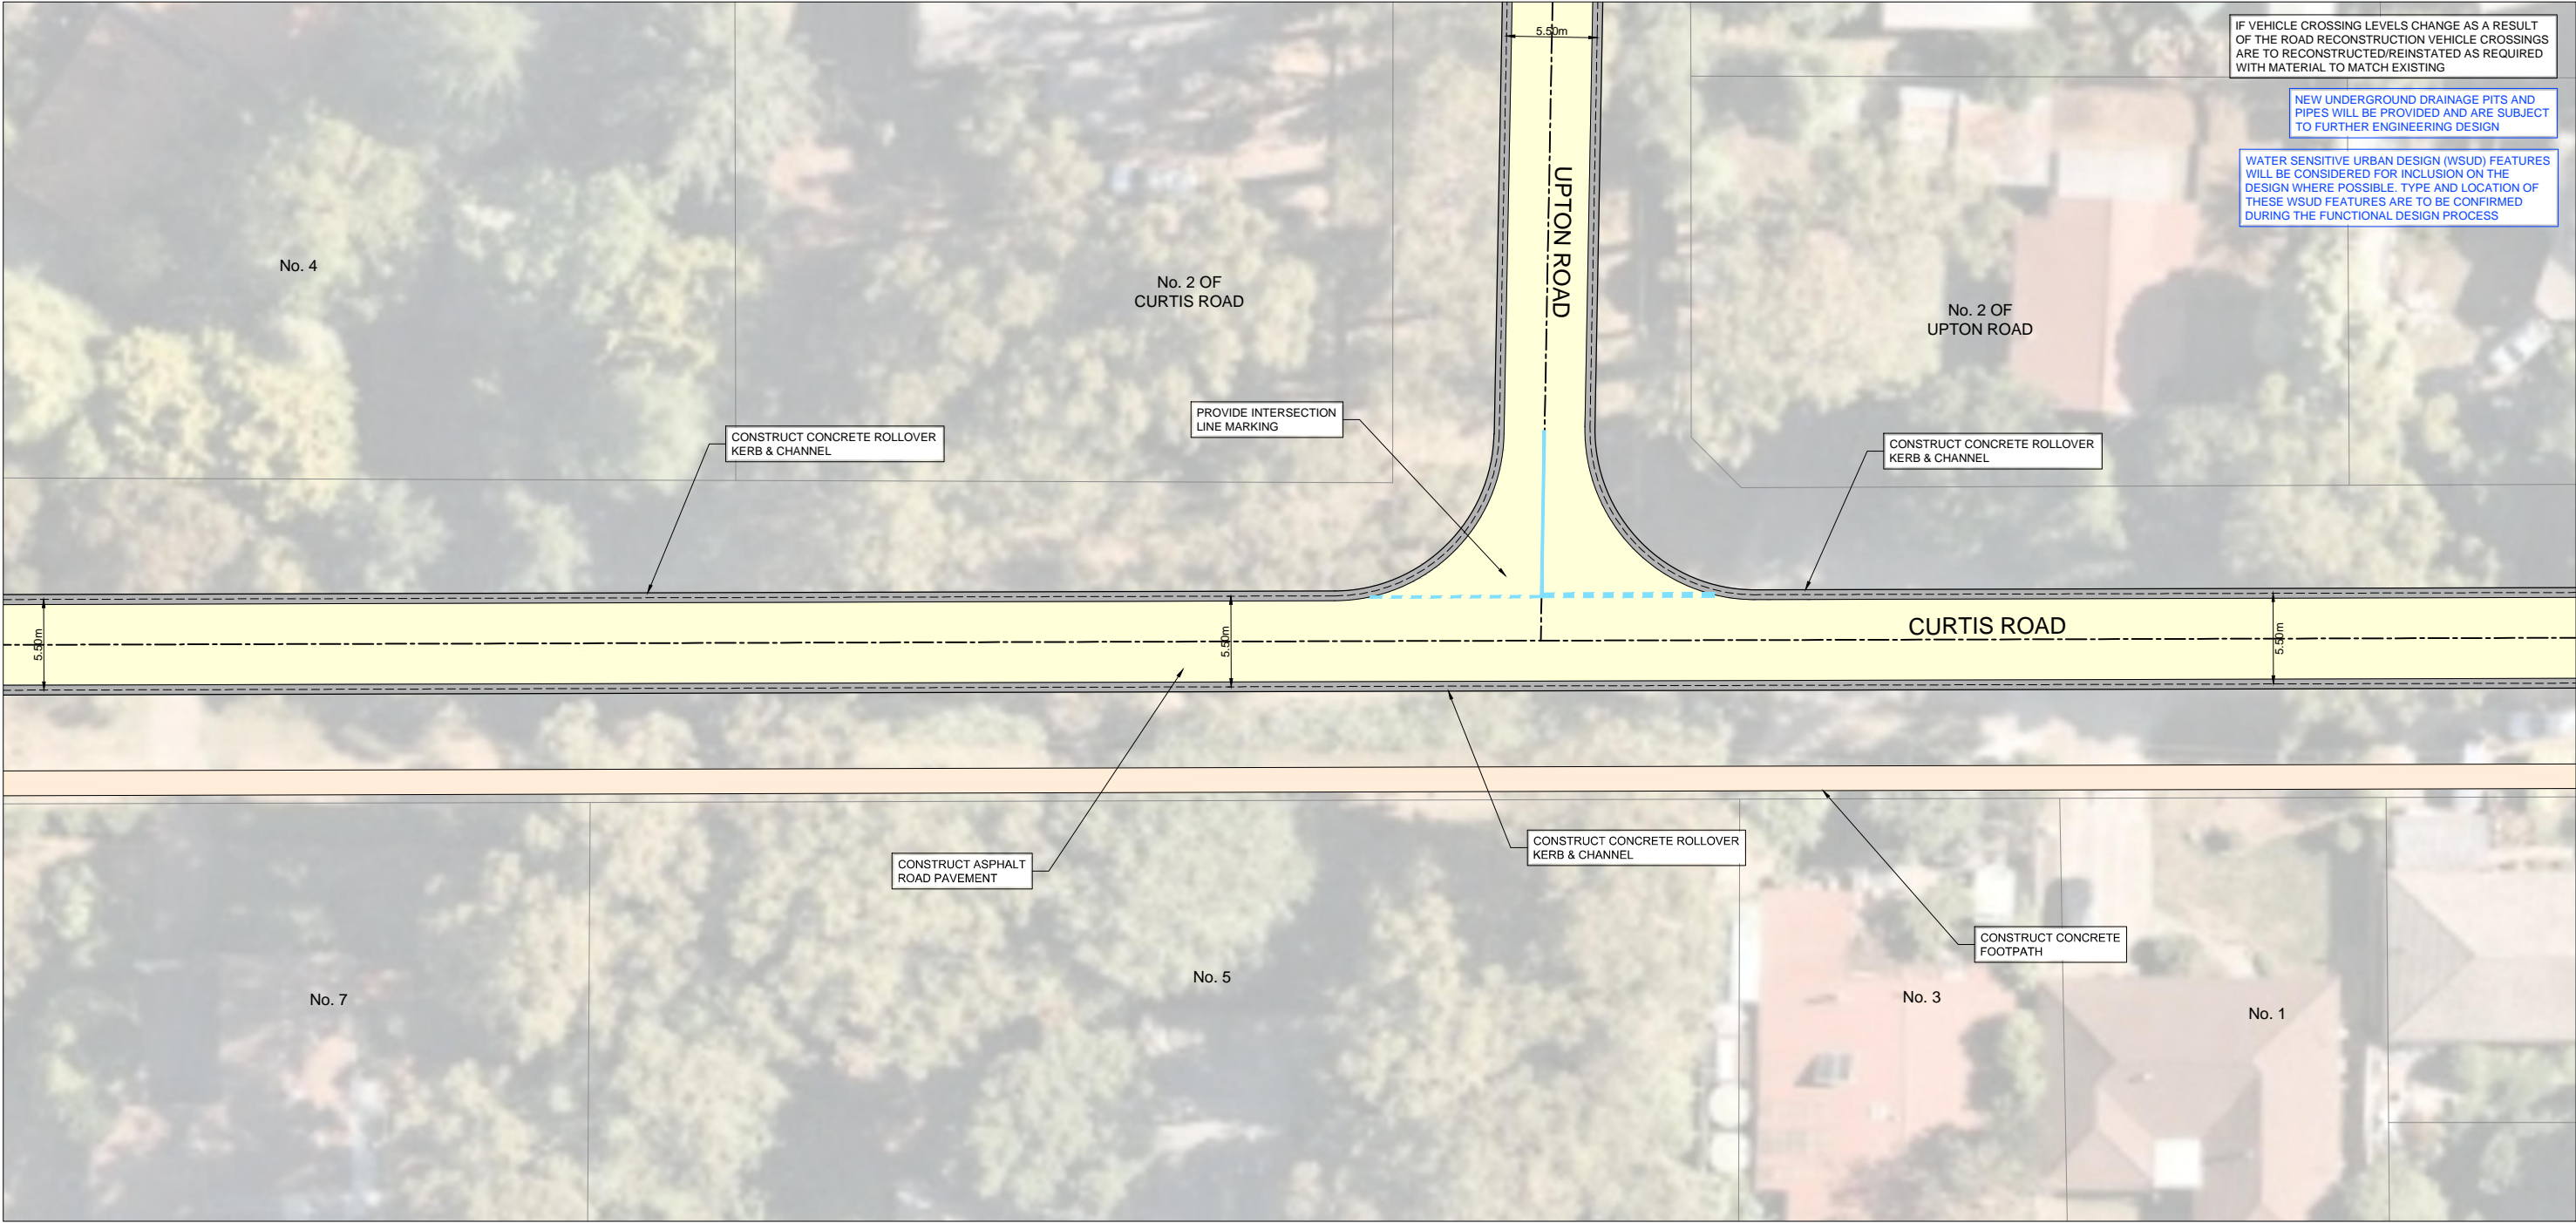




CONTINUED ON SHEET 11

CONTINUED ON SHEET 07

GENERAL LAYOUT PLAN



			<div>CONSULTANT ENGINEER</div> <div><div>Specialist Civil Engineering Design Consultants</div><div>Commitment   Communication   Collaboration</div></div>		<div>PROCIVIL CONSULTING PTY LTD</div> <div>ABN 51 759 386 092</div> <div>SUITE 20, 45-51 RINGWOOD ST, RINGWOOD VIC 3134</div> <div>PO BOX 164, RINGWOOD VIC 3134</div> <div>P: (03) 8644 6834</div> <div>E: info@procivil.com.au</div> <div>www.procivil.com.au</div>		<div>ORIENTATION</div> <div><div>OR AS SHOWN</div></div>	<div>ORIGINAL SCALE &amp; SHEET SIZE</div> <div>AS SHOWN @ A1</div> <div>HEIGHT DATUM</div> <div>AHD</div> <div>COORDINATE DATUM</div> <div>MGA 94 ZONE 55</div> <div>SURVEY DATE</div> <div>N/A</div> <div>AERIAL IMAGE DATE</div> <div>28-11-2021</div>		<div>LOCAL GOVERNMENT AREA</div> <div>SHIRE OF CARDINIA</div> <div>CLIENT</div> <div><div>CLIENT PROJECT MANAGER / CONTACT</div><div>SHARAD KUMAR   CARDINIA SHIRE COUNCIL</div></div>			
								<div>COMMUNITY CONSULTATION PLAN</div> <div>ROAD AND DRAINAGE RECONSTRUCTION WORKS</div> <div>LEGG CATCHMENT, EMERALD</div> <div>GENERAL LAYOUT PLAN</div>				<div>PROJECT No.</div> <div>PC22007B</div> <div>SHEET No.</div> <div>10 OF 18</div> <div>VERSION</div> <div>01</div> <div>DWG No.</div> <div>PC22007B -10 - 01</div>	
01	COMMUNITY CONSULTATION PLAN		25-05-2022										
00	COMMUNITY CONSULTATION PLAN		20-05-2022										
VER	DESCRIPTION		DATE										




LEGEND

- ASPHALT ROAD PAVEMENT
- CONCRETE FOOTPATH
- CRUSHED ROCK SHOULDER
- CONCRETE KERB AND CHANNEL
- TABLE DRAIN
- PAVEMENT LINE MARKING



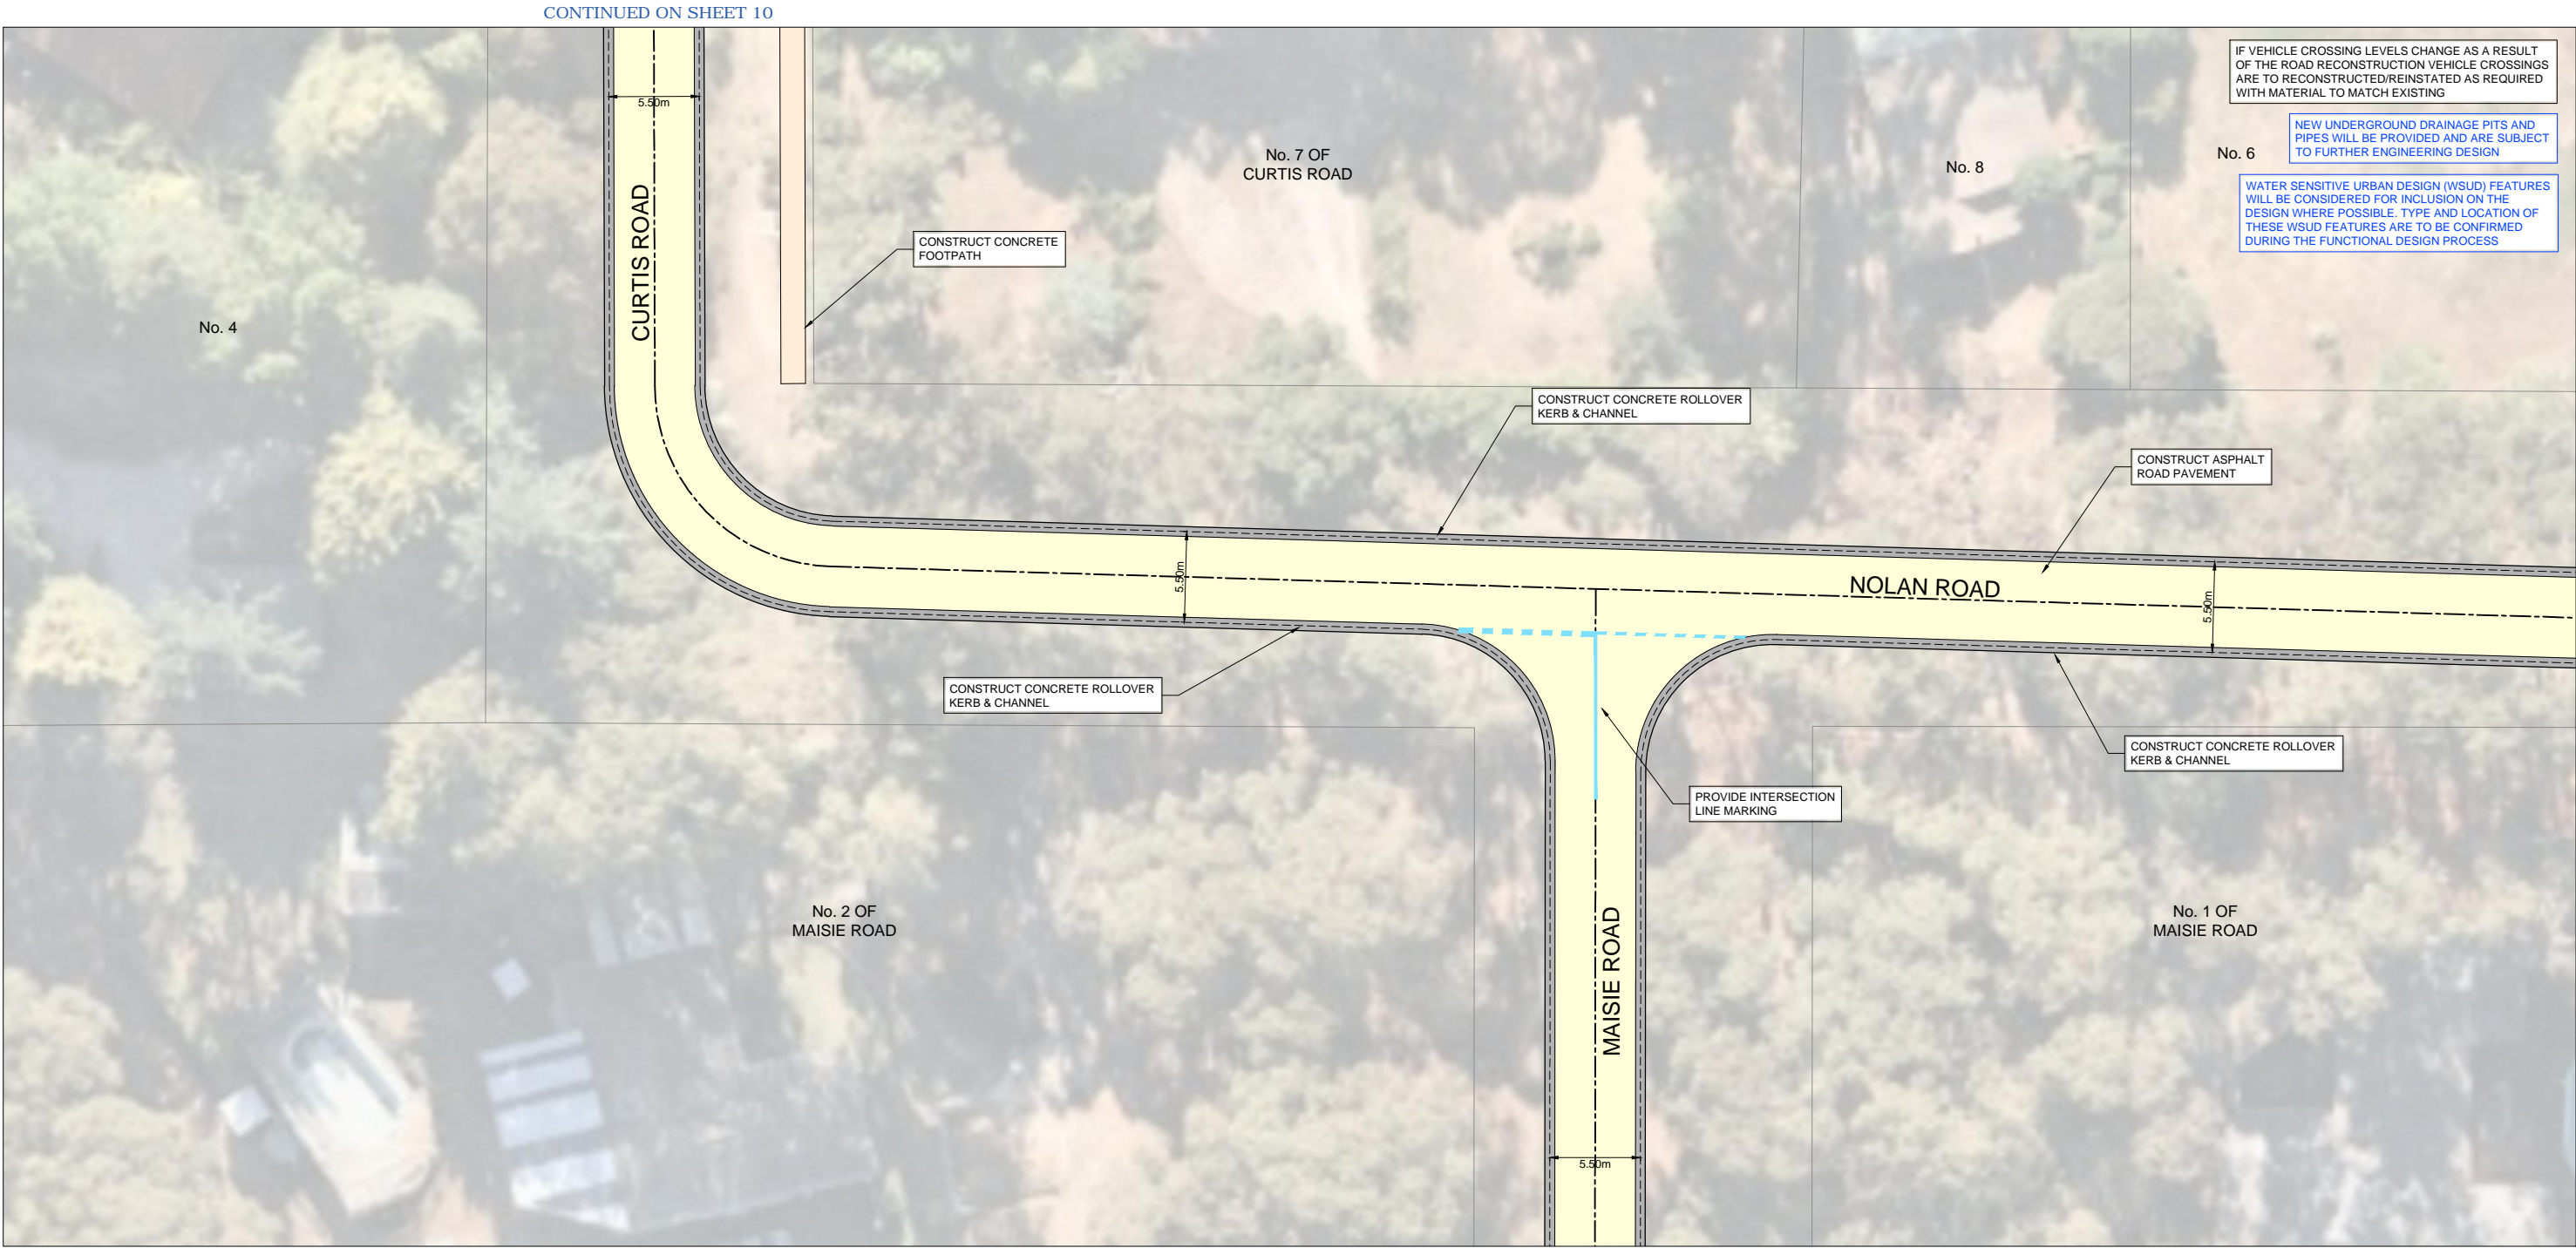


**WARNING**  
BEWARE OF UNDERGROUND SERVICES.  
THE LOCATION OF EXISTING UNDERGROUND SERVICES ARE APPROXIMATE ONLY AND THEIR EXACT POSITION SHOULD BE PROVEN ON SITE. NO GUARANTEE IS GIVEN THAT ALL EXISTING SERVICES ARE SHOWN.



GENERAL LAYOUT PLAN

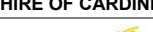


		<div>CONSULTANT ENGINEER</div> <div></div> <div>Specialist Civil Engineering Design Consultants</div> <div>Commitment   Communication   Collaboration</div>	<div>PROCIVIL CONSULTING PTY LTD</div> <div>ABN 51 759 386 082</div> <div>SUITE 20, 45-51 RINGWOOD ST, RINGWOOD VIC 3134</div> <div>PO BOX 164, RINGWOOD VIC 3134</div> <div>P: (03) 8644 6834</div> <div>E: info@procivil.com.au</div> <div>www.procivil.com.au</div>	<div>ORIENTATION</div> <div></div> <div>OR AS SHOWN</div>	<div>ORIGINAL SCALE &amp; SHEET SIZE</div> <div>AS SHOWN @ A1</div> <div>HEIGHT DATUM</div> <div>AHD</div> <div>COORDINATE DATUM</div> <div>MGA 94 ZONE 55</div> <div>SURVEY DATE</div> <div>N/A</div> <div>AERIAL IMAGE DATE</div> <div>28-11-2021</div>	<div>LOCAL GOVERNMENT AREA</div> <div>SHIRE OF CARDINIA</div> <div>CLIENT</div> <div></div> <div>CLIENT PROJECT MANAGER / CONTACT</div> <div>SHARAD KUMAR   CARDINIA SHIRE COUNCIL</div>	<div>COMMUNITY CONSULTATION PLAN</div> <div>ROAD AND DRAINAGE RECONSTRUCTION WORKS</div> <div>LEGG CATCHMENT, EMERALD</div> <div>GENERAL LAYOUT PLAN</div>	<div>PROJECT No.</div> <div>PC22007B</div> <div>SHEET No.</div> <div>11 OF 18</div> <div>VERSION</div> <div>01</div> <div>DWG No.</div> <div>PC22007B -11 - 01</div>
01	COMMUNITY CONSULTATION PLAN							
00	COMMUNITY CONSULTATION PLAN							
VER	DESCRIPTION							
	DATE							



**LEGEND**

- ASPHALT ROAD PAVEMENT
- CONCRETE FOOTPATH
- CRUSHED ROCK SHOULDER
- CONCRETE KERB AND CHANNEL
- TABLE DRAIN
- PAVEMENT LINE MARKING






**DIAL BEFORE YOU DIG**  
www.1100.com.au  
The Essential First Step

**WARNING**  
BEWARE OF UNDERGROUND SERVICES.  
THE LOCATION OF EXISTING UNDERGROUND SERVICES ARE APPROXIMATE ONLY AND THEIR EXACT POSITION SHOULD BE PROVEN ON SITE. NO GUARANTEE IS GIVEN THAT ALL EXISTING SERVICES ARE SHOWN.



GENERAL LAYOUT PLAN



		CONSULTANT ENGINEER		<div>PROCVIL CONSULTING PTY LTD ABN 51 759 386 092 SUITE 20, 45-51 RINGWOOD ST, RINGWOOD VIC 3134 PO BOX 164, RINGWOOD VIC 3134 P: (03) 8644 6834 E: info@procivil.com.au www.procivil.com.au</div> <div> <b>Specialist Civil Engineering Design Consultants</b> Commitment   Communication   Collaboration</div>		<div>ORIENTATION</div> <div> OR AS SHOWN</div>		<div>ORIGINAL SCALE &amp; SHEET SIZE AS SHOWN @ A1</div> <div>HEIGHT DATUM AHD</div> <div>COORDINATE DATUM MGA 94 ZONE 55</div> <div>SURVEY DATE N/A</div> <div>AERIAL IMAGE DATE 28-11-2021</div>		<div>LOCAL GOVERNMENT AREA SHIRE OF CARDINIA</div> <div> CLIENT PROJECT MANAGER / CONTACT SHARAD KUMAR   CARDINIA SHIRE COUNCIL</div>		<div>COMMUNITY CONSULTATION PLAN</div> <div>ROAD AND DRAINAGE RECONSTRUCTION WORKS</div> <div>LEGG CATCHMENT, EMERALD</div> <div>GENERAL LAYOUT PLAN</div>				<div>PROJECT No. PC22007B</div> <div>SHEET No. 12 OF 18</div> <div>VERSION 01</div> <div>DWG No. PC22007B -12 - 01</div>	
01	COMMUNITY CONSULTATION PLAN		25-05-2022														
00	COMMUNITY CONSULTATION PLAN		20-05-2022														
VER	DESCRIPTION		DATE														




LEGEND

- ASPHALT ROAD PAVEMENT
- CONCRETE FOOTPATH
- CRUSHED ROCK SHOULDER
- CONCRETE KERB AND CHANNEL
- TABLE DRAIN
- PAVEMENT LINE MARKING



**WARNING**  
BEWARE OF UNDERGROUND SERVICES  
THE LOCATION OF EXISTING UNDERGROUND SERVICES ARE APPROXIMATE ONLY AND THEIR EXACT POSITION SHOULD BE PROVEN ON SITE. NO GUARANTEE IS GIVEN THAT ALL EXISTING SERVICES ARE SHOWN.

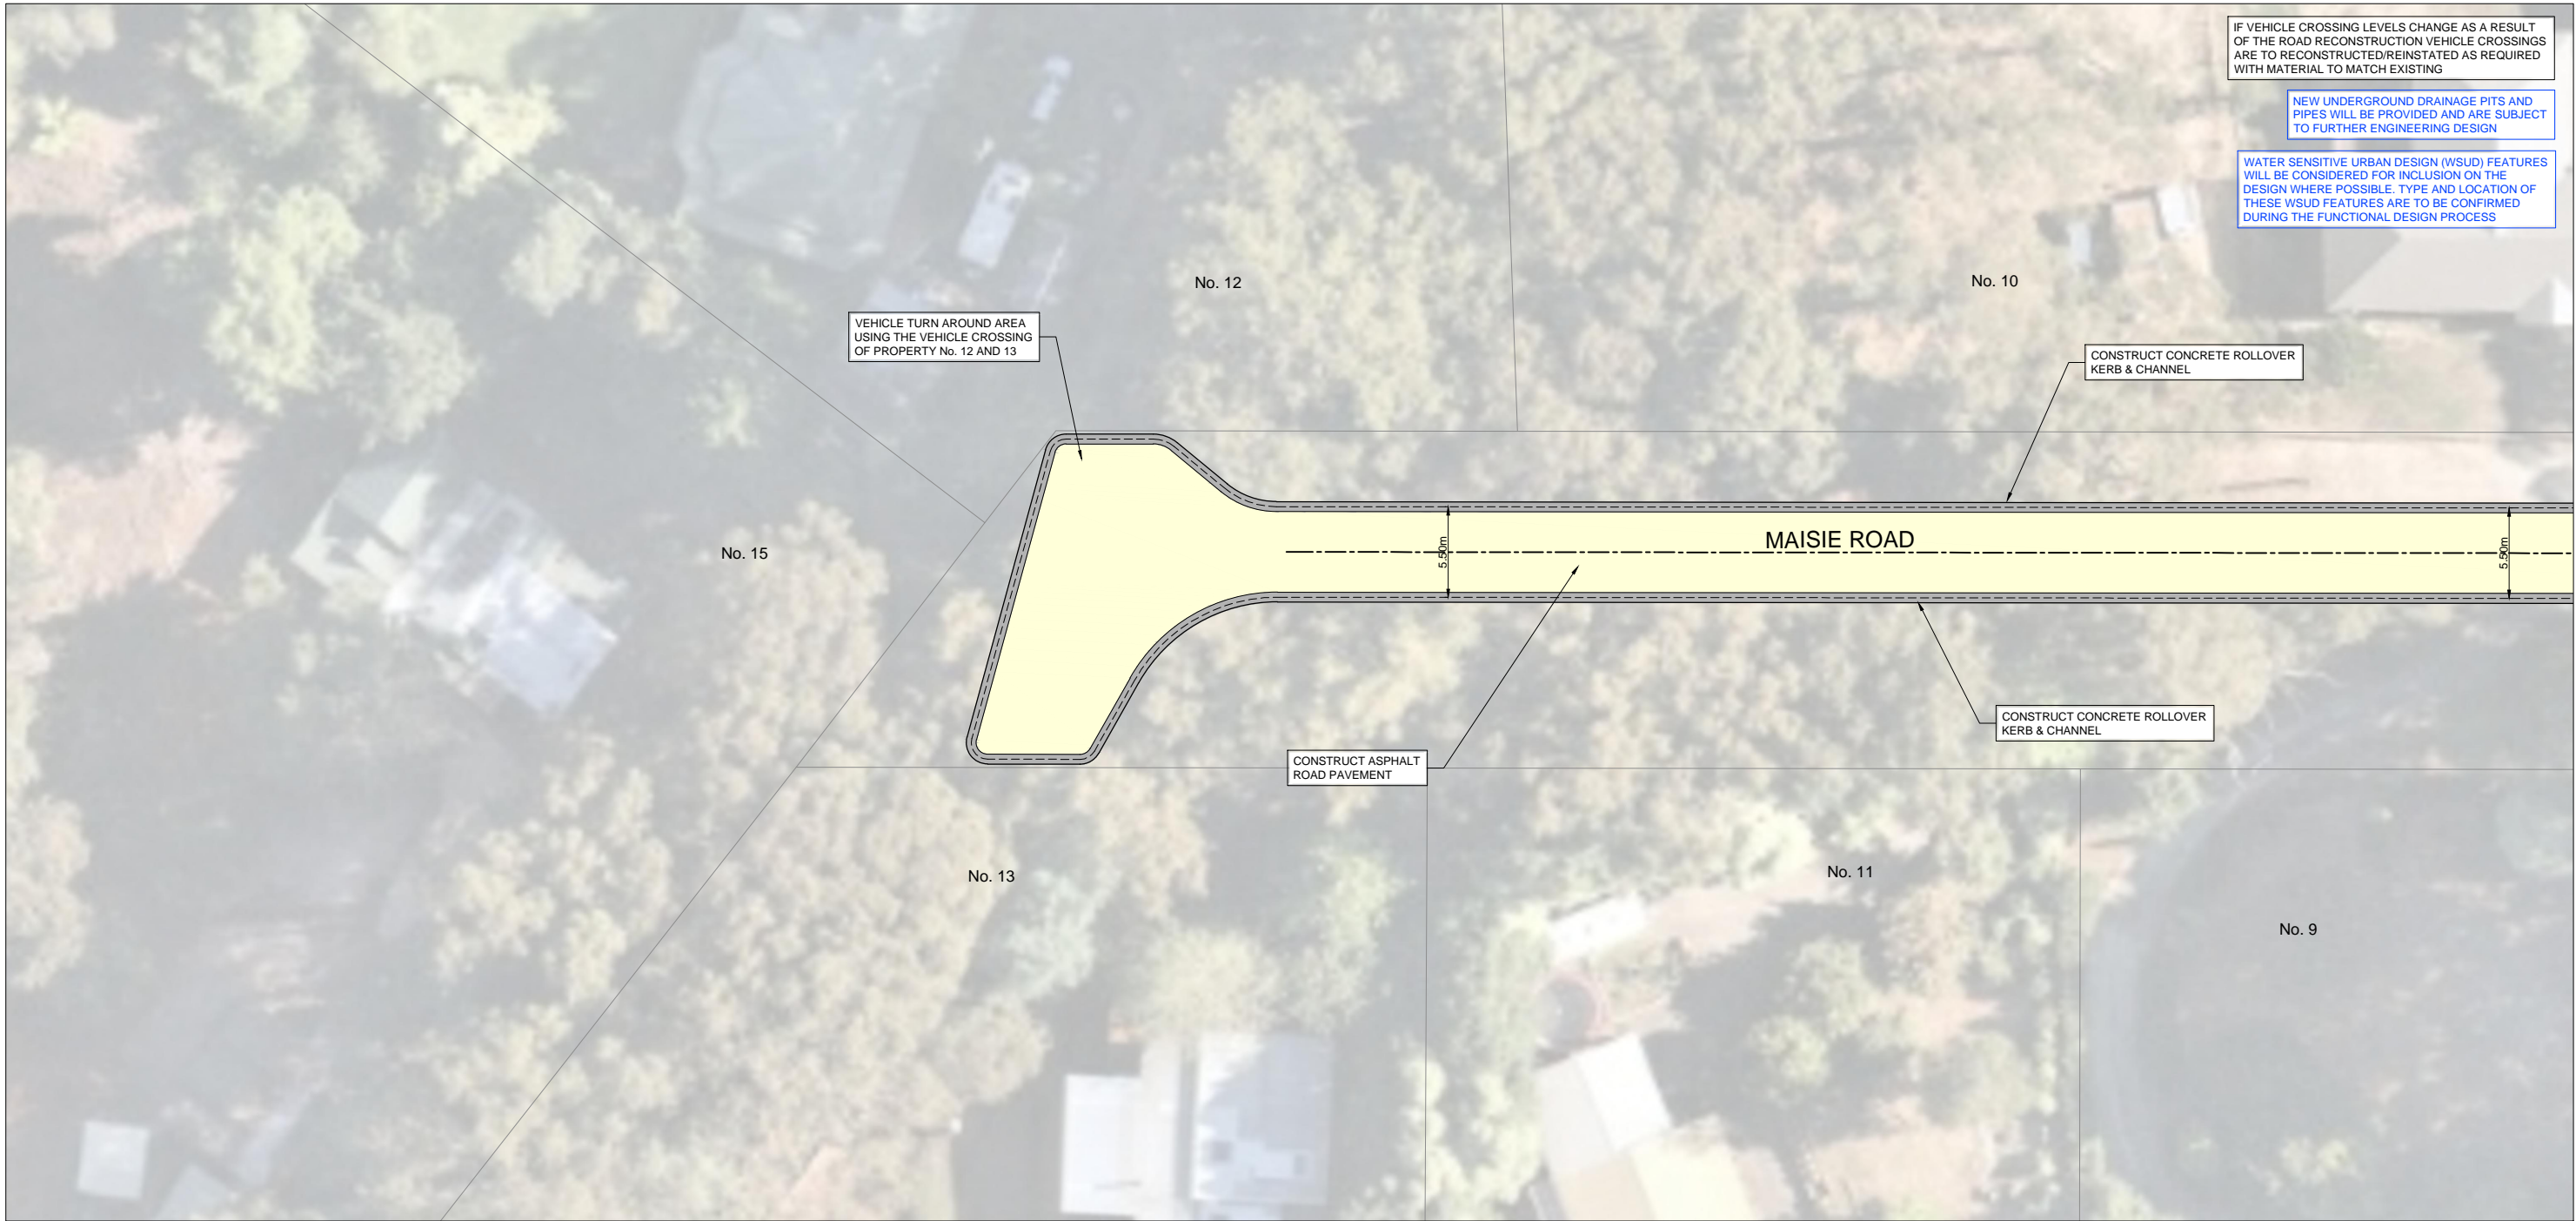

CONTINUED ON SHEET 14

GENERAL LAYOUT PLAN



01	COMMUNITY CONSULTATION PLAN	25-05-2022
00	COMMUNITY CONSULTATION PLAN	20-05-2022
VER	DESCRIPTION	DATE

CONSULTANT ENGINEER

**PROCIVIL**  
CONSULTING ENGINEERING

Specialist Civil Engineering Design Consultants

Commitment | Communication | Collaboration

PROCIVIL CONSULTING PTY LTD

ABN 51 759 386 092

SUITE 20, 45-51 RINGWOOD ST, RINGWOOD VIC 3134

PO BOX 164, RINGWOOD VIC 3134

P: (03) 8644 6834

E: info@procivil.com.au

www.procivil.com.au

CIVIL ENGINEERING DESIGN

RACHAEL MURRAY

REGISTERED & CHARTERED PROFESSIONAL ENGINEER

CHRIS PROCTOR

TECHNICAL PEER REVIEW

KURT CHAMBERLAIN

ORIENTATION

OR AS SHOWN

ORIGINAL SCALE & SHEET SIZE

AS SHOWN @ A1

HEIGHT DATUM

AHD

COORDINATE DATUM

MGA 94 ZONE 55

SURVEY DATE

N/A

AERIAL IMAGE DATE

28-11-2021

LOCAL GOVERNMENT AREA

SHIRE OF CARDINIA

CLIENT

CLIENT PROJECT MANAGER / CONTACT

SHARAD KUMAR | CARDINIA SHIRE COUNCIL

COMMUNITY CONSULTATION PLAN

ROAD AND DRAINAGE RECONSTRUCTION WORKS

LEGG CATCHMENT, EMERALD

GENERAL LAYOUT PLAN

PROJECT No.

PC22007B

SHEET No.

13 OF 18

VERSION

01

DWG No.

PC22007B -13 - 01




LEGEND

- ASPHALT ROAD PAVEMENT
- CONCRETE FOOTPATH
- CRUSHED ROCK SHOULDER
- CONCRETE KERB AND CHANNEL
- TABLE DRAIN
- PAVEMENT LINE MARKING



**WARNING**  
BEWARE OF UNDERGROUND SERVICES.  
THE LOCATION OF EXISTING UNDERGROUND SERVICES ARE APPROXIMATE ONLY AND THEIR EXACT POSITION SHOULD BE PROVEN ON SITE. NO GUARANTEE IS GIVEN THAT ALL EXISTING SERVICES ARE SHOWN.

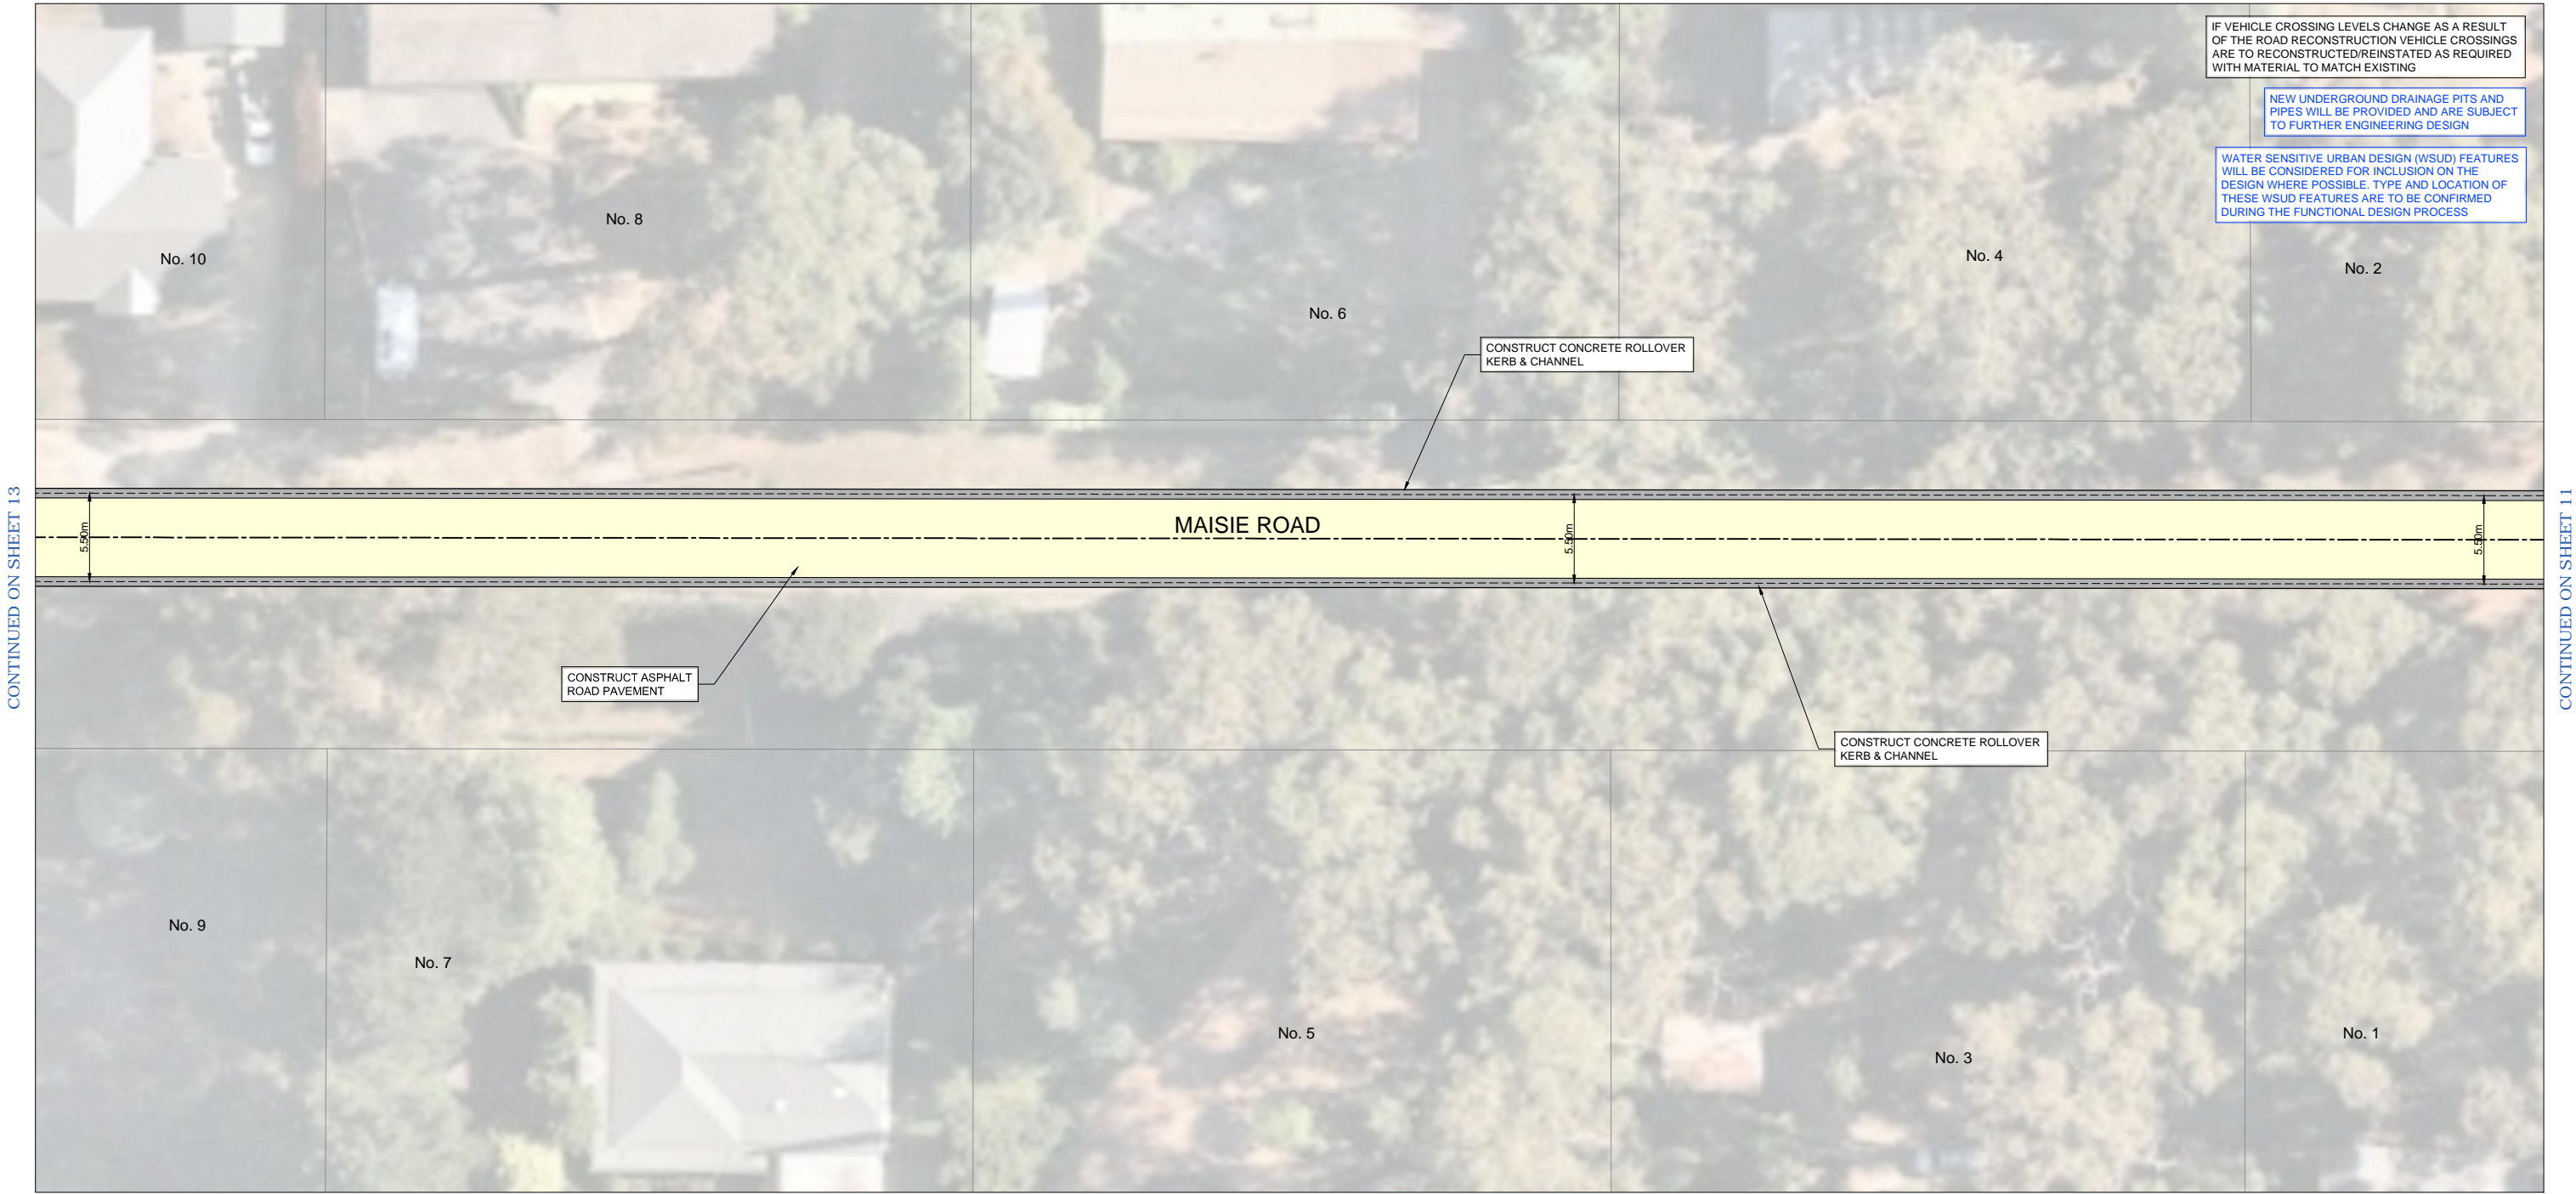

GENERAL LAYOUT PLAN



		<div>CONSULTANT ENGINEER</div> <div></div> <div>Specialist Civil Engineering Design Consultants</div> <div>Commitment   Communication   Collaboration</div>	<div>PROCIVIL CONSULTING PTY LTD</div> <div>ABN 51 759 386 082</div> <div>SUITE 20, 45-51 RINGWOOD ST, RINGWOOD VIC 3134</div> <div>PO BOX 164, RINGWOOD VIC 3134</div> <div>P: (03) 8644 6834</div> <div>E: info@procivil.com.au</div> <div>www.procivil.com.au</div>	<div>ORIENTATION</div> <div></div> <div>OR AS SHOWN</div>	<div>ORIGINAL SCALE &amp; SHEET SIZE</div> <div>AS SHOWN @ A1</div> <div>HEIGHT DATUM</div> <div>AHD</div> <div>COORDINATE DATUM</div> <div>MGA 94 ZONE 55</div> <div>SURVEY DATE</div> <div>N/A</div> <div>AERIAL IMAGE DATE</div> <div>28-11-2021</div>	<div>LOCAL GOVERNMENT AREA</div> <div>SHIRE OF CARDINIA</div> <div>CLIENT</div> <div></div> <div>CLIENT PROJECT MANAGER / CONTACT</div> <div>SHARAD KUMAR   CARDINIA SHIRE COUNCIL</div>	<div>COMMUNITY CONSULTATION PLAN</div> <div>ROAD AND DRAINAGE RECONSTRUCTION WORKS</div> <div>LEGG CATCHMENT, EMERALD</div> <div>GENERAL LAYOUT PLAN</div>	<div>PROJECT No.</div> <div>PC22007B</div> <div>SHEET No.</div> <div>14 OF 18</div> <div>VERSION</div> <div>01</div> <div>DWG No.</div> <div>PC22007B -14 - 01</div>							
01	COMMUNITY CONSULTATION PLAN							25-05-2022							
00	COMMUNITY CONSULTATION PLAN							20-05-2022							
VER	DESCRIPTION							DATE							




LEGEND

- ASPHALT ROAD PAVEMENT
- CONCRETE FOOTPATH
- CRUSHED ROCK SHOULDER
- CONCRETE KERB AND CHANNEL
- TABLE DRAIN
- PAVEMENT LINE MARKING



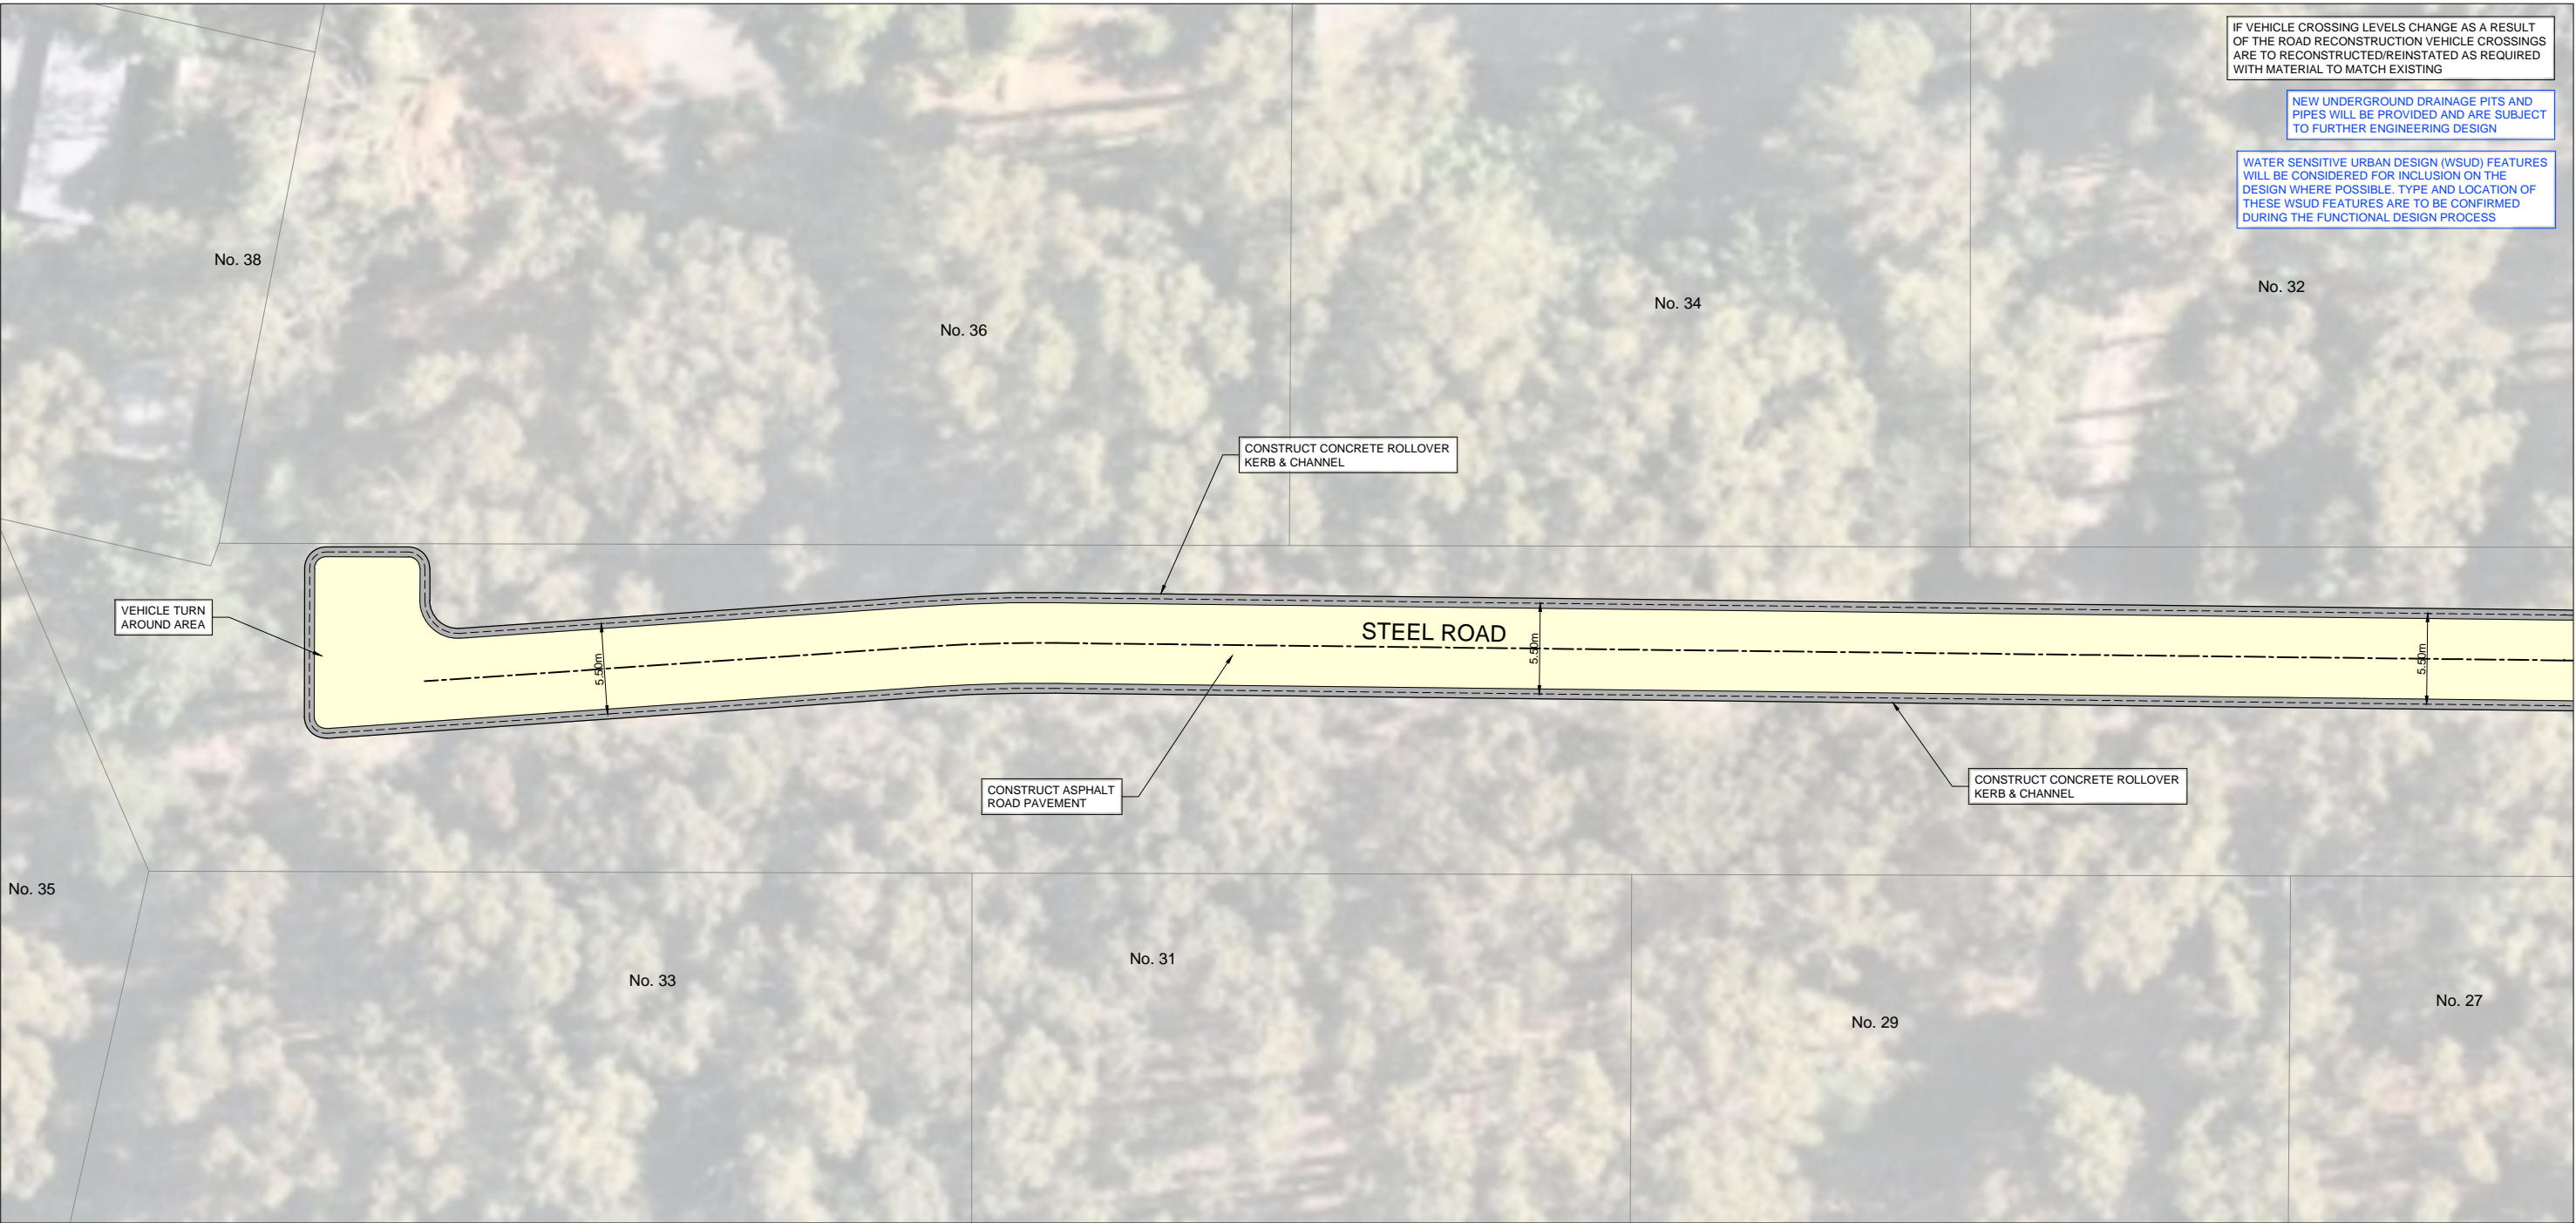

**WARNING**  
BEWARE OF UNDERGROUND SERVICES.  
THE LOCATION OF EXISTING UNDERGROUND SERVICES ARE APPROXIMATE ONLY AND THEIR EXACT POSITION SHOULD BE PROVEN ON SITE. NO GUARANTEE IS GIVEN THAT ALL EXISTING SERVICES ARE SHOWN.



CONTINUED ON SHEET 16

GENERAL LAYOUT PLAN




		CONSULTANT ENGINEER		<div>PROCIVIL CONSULTING PTY LTD</div> <div>ABN 51 759 386 082</div> <div>SUITE 20, 45-51 RINGWOOD ST, RINGWOOD VIC 3134</div> <div>PO BOX 164, RINGWOOD VIC 3134</div> <div>P: (03) 8644 6834</div> <div>E: info@procivil.com.au</div> <div>www.procivil.com.au</div>		<div>ORIENTATION</div> <div></div> <div>OR AS SHOWN</div>		<div>ORIGINAL SCALE &amp; SHEET SIZE</div> <div>AS SHOWN @ A1</div> <div>HEIGHT DATUM</div> <div>AHD</div> <div>COORDINATE DATUM</div> <div>MGA 94 ZONE 55</div> <div>SURVEY DATE</div> <div>N/A</div> <div>AERIAL IMAGE DATE</div> <div>28-11-2021</div>		<div>LOCAL GOVERNMENT AREA</div> <div>SHIRE OF CARDINIA</div> <div></div> <div>CARDINIA</div> <div>CLIENT PROJECT MANAGER / CONTACT</div> <div>SHARAD KUMAR   CARDINIA SHIRE COUNCIL</div>		<div>COMMUNITY CONSULTATION PLAN</div> <div>ROAD AND DRAINAGE RECONSTRUCTION WORKS</div> <div>LEGG CATCHMENT, EMERALD</div> <div>GENERAL LAYOUT PLAN</div>				<div>PROJECT No.</div> <div>PC22007B</div> <div>SHEET No.</div> <div>15 OF 18</div> <div>VERSION</div> <div>01</div> <div>DWG No.</div> <div>PC22007B -15 - 01</div>	
01	COMMUNITY CONSULTATION PLAN	25-05-2022			CIVIL ENGINEERING DESIGN		TECHNICAL PEER REVIEW										
00	COMMUNITY CONSULTATION PLAN	20-05-2022			RACHAEL MURRAY		KURT CHAMBERLAIN										
VER	DESCRIPTION	DATE			REGISTERED & CHARTERED PROFESSIONAL ENGINEER		CHRIS PROCTOR										



**LEGEND**

- ASPHALT ROAD PAVEMENT
- CONCRETE FOOTPATH
- CRUSHED ROCK SHOULDER
- CONCRETE KERB AND CHANNEL
- TABLE DRAIN
- PAVEMENT LINE MARKING



**DIAL BEFORE YOU DIG**  
www.1100.com.au  
The Essential First Step

**WARNING**  
BEWARE OF UNDERGROUND SERVICES.  
THE LOCATION OF EXISTING UNDERGROUND SERVICES ARE APPROXIMATE ONLY AND THEIR EXACT POSITION SHOULD BE PROVEN ON SITE. NO GUARANTEE IS GIVEN THAT ALL EXISTING SERVICES ARE SHOWN.



		CONSULTANT ENGINEER		PROCVIL CONSULTING ENGINEERING		PROCVIL CONSULTING PTY LTD ABN 51 759 386 092 SUITE 20, 45-51 RINGWOOD ST, RINGWOOD VIC 3134 PO BOX 164, RINGWOOD VIC 3134 P: (03) 8644 6834 E: info@procvil.com.au www.procvil.com.au		ORIENTATION		ORIGINAL SCALE & SHEET SIZE AS SHOWN @ A1		LOCAL GOVERNMENT AREA SHIRE OF CARDINIA		COMMUNITY CONSULTATION PLAN		PROJECT No. PC22007B	
				Specialist Civil Engineering Design Consultants		CIVIL ENGINEERING DESIGN RACHAEL MURRAY		TECHNICAL PEER REVIEW KURT CHAMBERLAIN		HEIGHT DATUM AHD		CLIENT		ROAD AND DRAINAGE RECONSTRUCTION WORKS		SHEET No. 16 OF 18	
				Commitment   Communication   Collaboration		REGISTERED & CHARTERED PROFESSIONAL ENGINEER CHRIS PROCTOR		OR AS SHOWN		COORDINATE DATUM MGA 94 ZONE 55		AERIAL IMAGE DATE 28-11-2021		LEGG CATCHMENT, EMERALD		VERSION 01	
01		COMMUNITY CONSULTATION PLAN		25-05-2022												DWG No. PC22007B -16 - 01	
00		COMMUNITY CONSULTATION PLAN		20-05-2022													
VER		DESCRIPTION		DATE										GENERAL LAYOUT PLAN			




LEGEND

- ASPHALT ROAD PAVEMENT
- CONCRETE FOOTPATH
- CRUSHED ROCK SHOULDER
- CONCRETE KERB AND CHANNEL
- TABLE DRAIN
- PAVEMENT LINE MARKING



**WARNING**  
BEWARE OF UNDERGROUND SERVICES  
THE LOCATION OF EXISTING UNDERGROUND SERVICES ARE APPROXIMATE ONLY AND THEIR EXACT POSITION SHOULD BE PROVEN ON SITE. NO GUARANTEE IS GIVEN THAT ALL EXISTING SERVICES ARE SHOWN.

CONTINUED ON SHEET 12

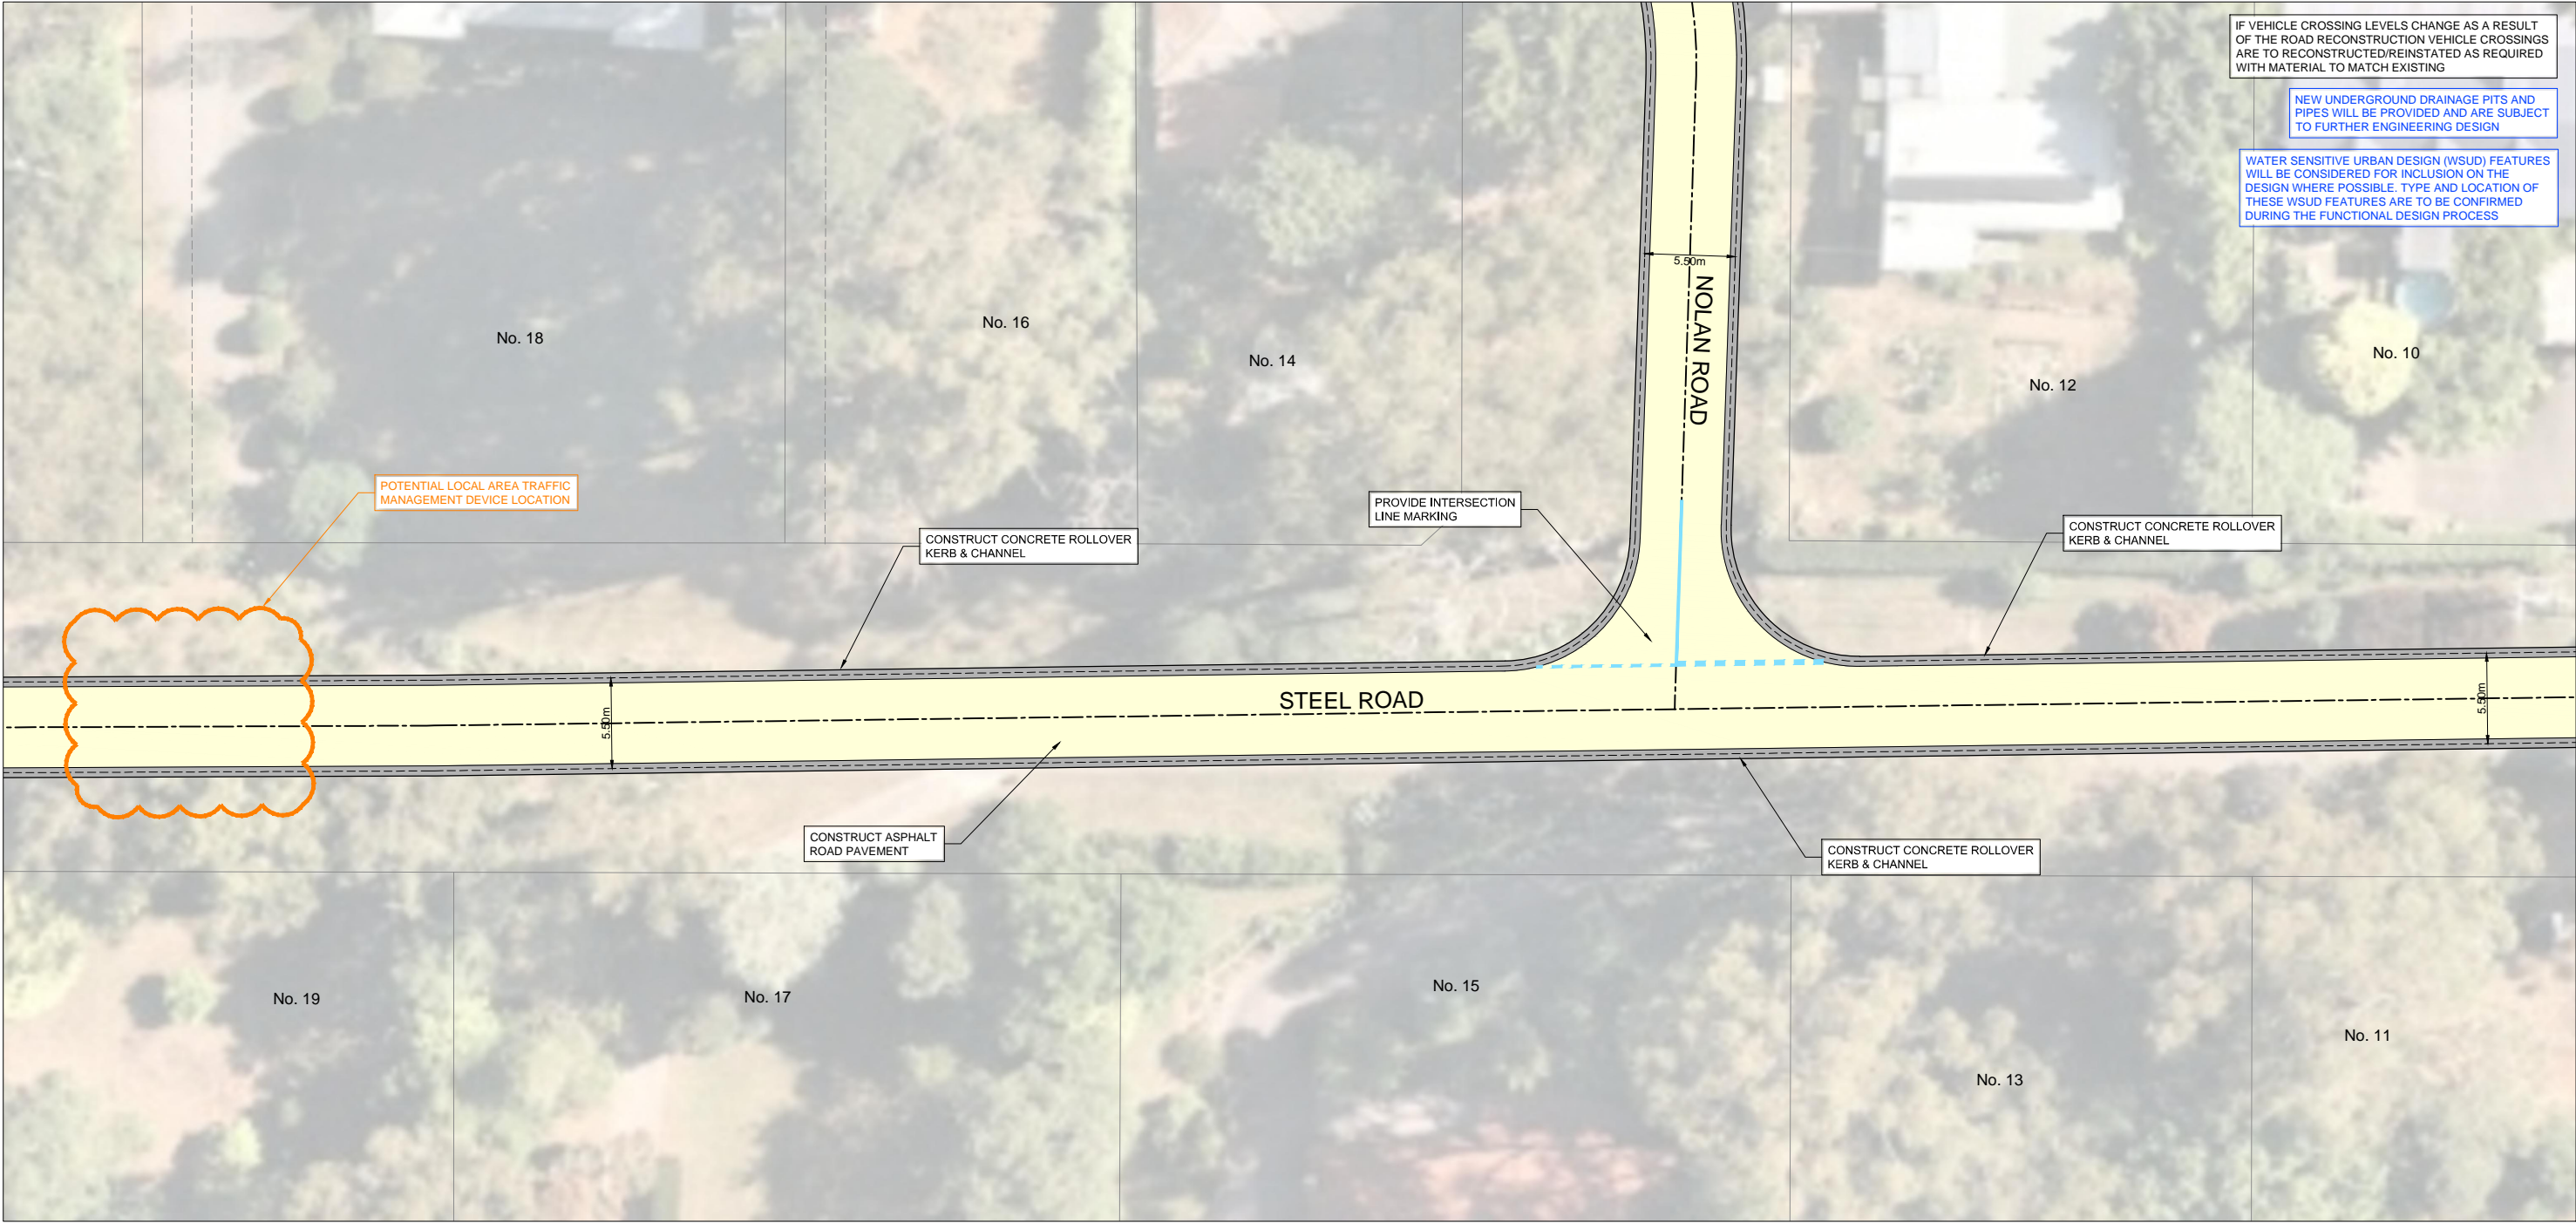

CONTINUED ON SHEET 16

CONTINUED ON SHEET 18

GENERAL LAYOUT PLAN



01	COMMUNITY CONSULTATION PLAN	25-05-2022
00	COMMUNITY CONSULTATION PLAN	20-05-2022
VER	DESCRIPTION	DATE

CONSULTANT ENGINEER

**PROCIVIL**  
CONSULTING ENGINEERING

Specialist Civil Engineering Design Consultants

Commitment | Communication | Collaboration

PROCIVIL CONSULTING PTY LTD  
ABN 51 759 386 092  
SUITE 20, 45-51 RINGWOOD ST, RINGWOOD VIC 3134  
PO BOX 164, RINGWOOD VIC 3134  
P: (03) 8644 6834  
E: info@procivil.com.au  
www.procivil.com.au

CIVIL ENGINEERING DESIGN  
RACHAEL MURRAY

TECHNICAL PEER REVIEW  
KURT CHAMBERLAIN

REGISTERED & CHARTERED PROFESSIONAL ENGINEER  
CHRIS PROCTOR

ORIENTATION

OR AS SHOWN

ORIGINAL SCALE & SHEET SIZE AS SHOWN @ A1
HEIGHT DATUM AHD
COORDINATE DATUM MGA 94 ZONE 55
SURVEY DATE N/A
AERIAL IMAGE DATE 28-11-2021

LOCAL GOVERNMENT AREA  
**SHIRE OF CARDINIA**

CLIENT

CLIENT PROJECT MANAGER / CONTACT  
SHARAD KUMAR | CARDINIA SHIRE COUNCIL

COMMUNITY CONSULTATION PLAN

ROAD AND DRAINAGE RECONSTRUCTION WORKS

LEGG CATCHMENT, EMERALD


GENERAL LAYOUT PLAN

PROJECT No. PC22007B
SHEET No. 17 OF 18
VERSION 01
DWG No. PC22007B -17 - 01




LEGEND

- ASPHALT ROAD PAVEMENT
- CONCRETE FOOTPATH
- CRUSHED ROCK SHOULDER
- CONCRETE KERB AND CHANNEL
- TABLE DRAIN
- PAVEMENT LINE MARKING




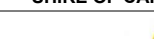
**DIAL BEFORE YOU DIG**  
www.1100.com.au  
The Essential First Step

**WARNING**  
BEWARE OF UNDERGROUND SERVICES  
THE LOCATION OF EXISTING UNDERGROUND SERVICES ARE APPROXIMATE ONLY AND THEIR EXACT POSITION SHOULD BE PROVEN ON SITE. NO GUARANTEE IS GIVEN THAT ALL EXISTING SERVICES ARE SHOWN.

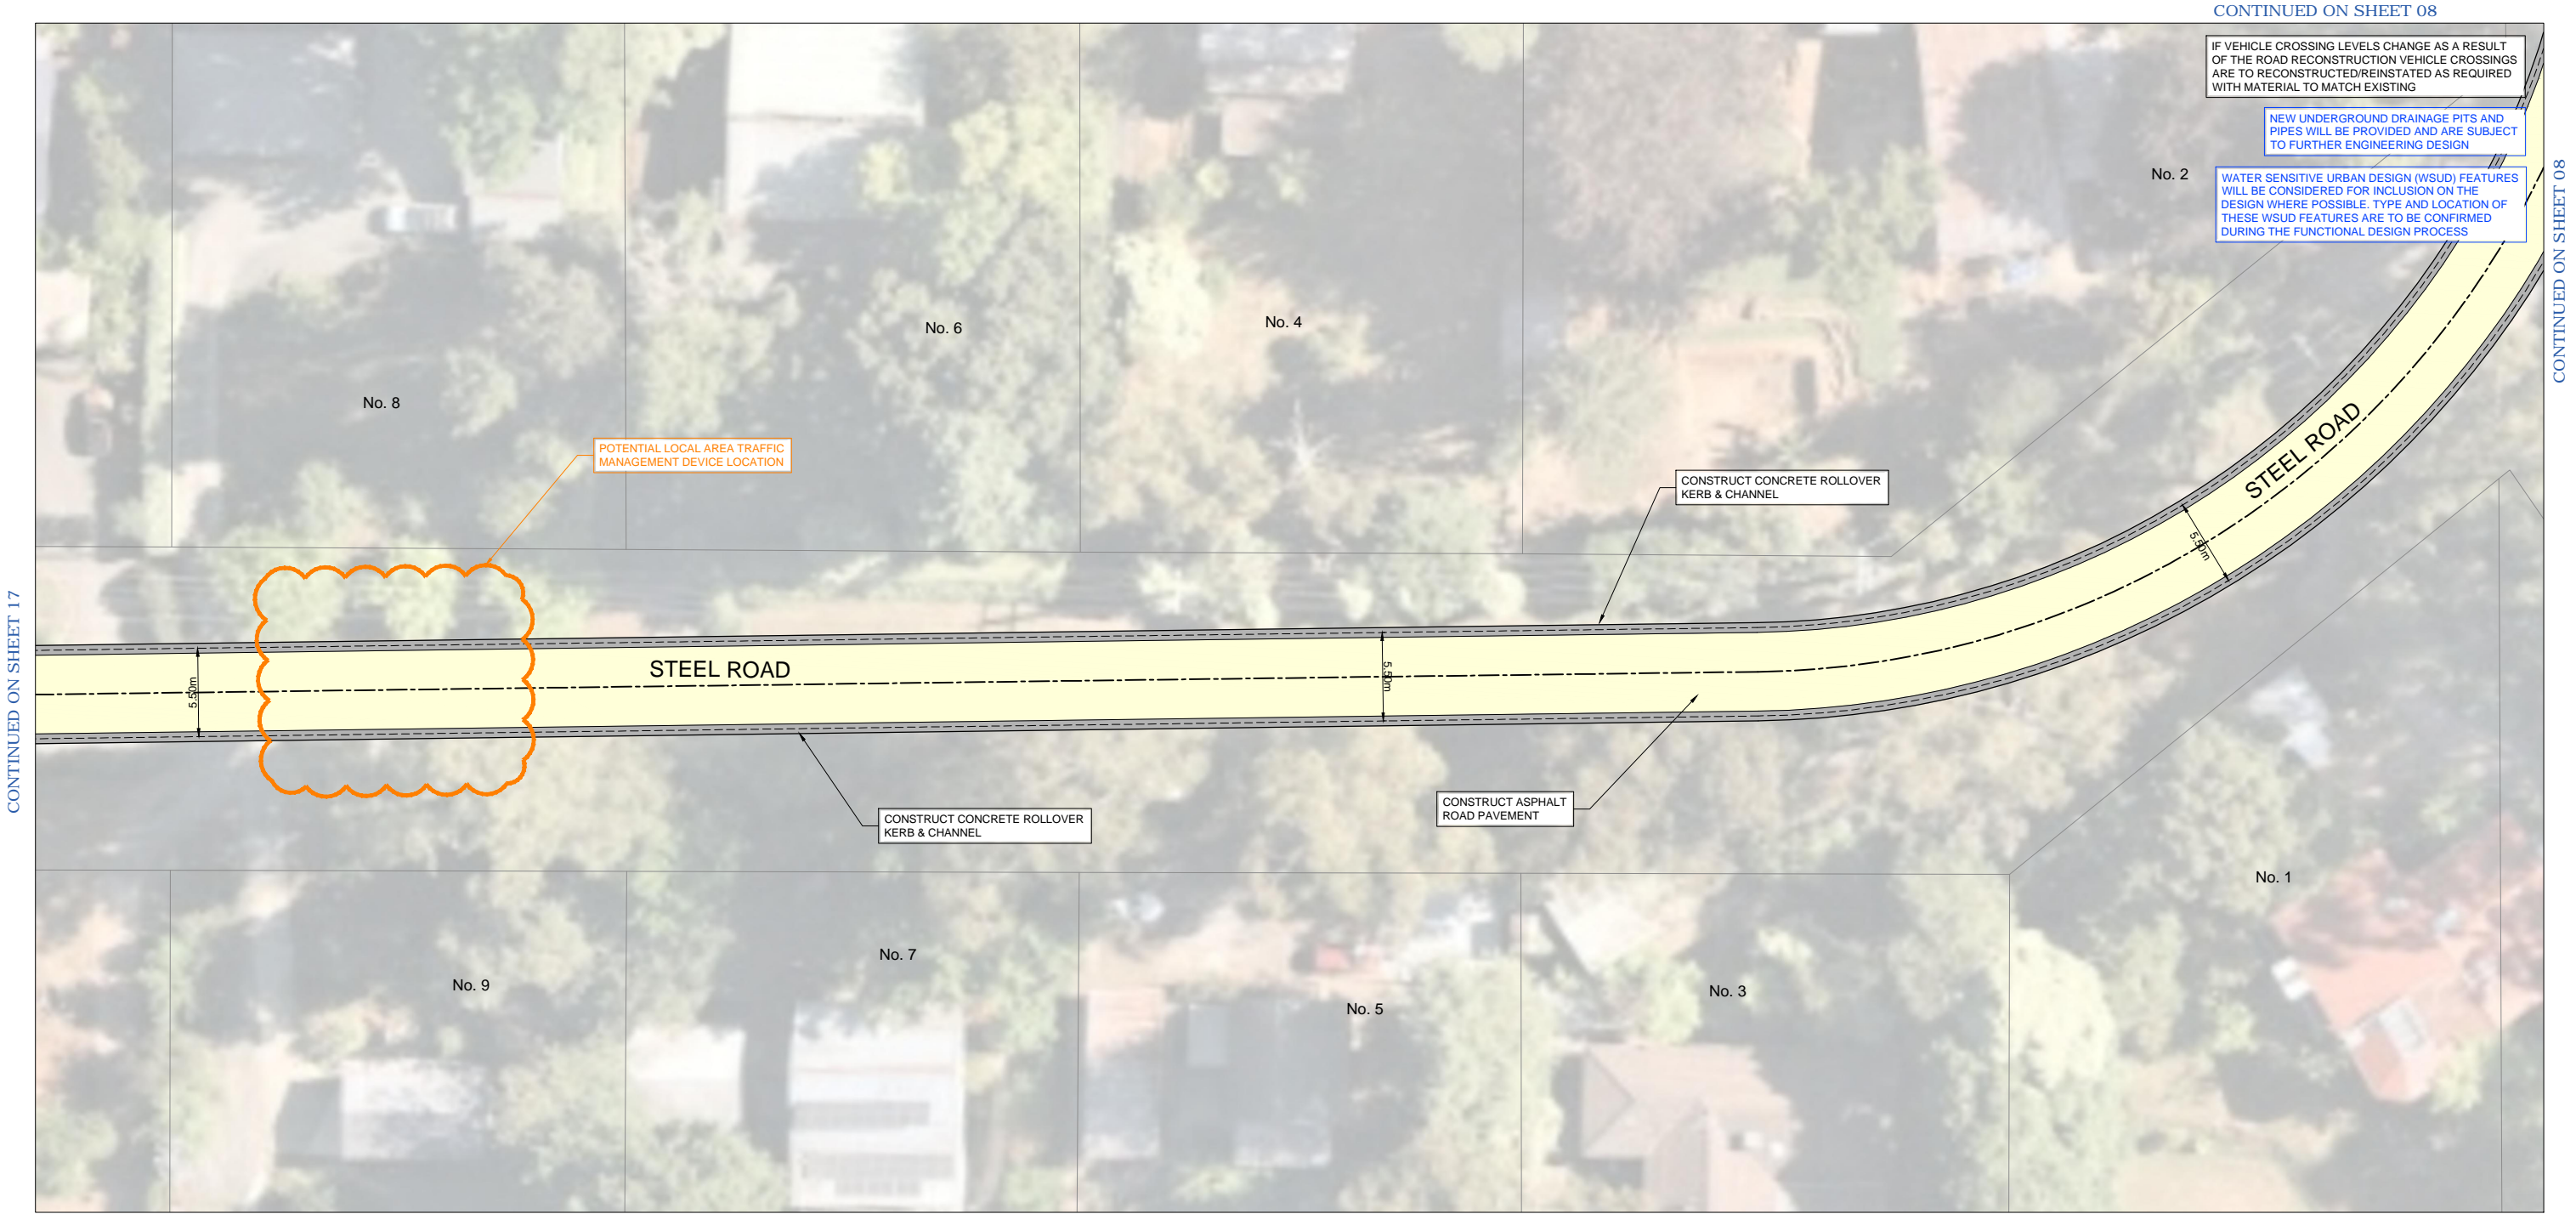

GENERAL LAYOUT PLAN

4 2 0 4 8 1:200 @ A1  
1:400 @ A3

			<div>CONSULTANT ENGINEER</div> <div><div><div><div></div><div></div><div></div><div></div></div><div>PROCIVIL</div><div>CONSULTING ENGINEERING</div></div><div>Specialist Civil Engineering Design Consultants</div><div>Commitment   Communication   Collaboration</div></div>		<div>PROCIVIL CONSULTING PTY LTD</div> <div>ABN 51 759 386 092</div> <div>SUITE 20, 45-51 RINGWOOD ST, RINGWOOD VIC 3134</div> <div>PO BOX 164, RINGWOOD VIC 3134</div> <div>P: (03) 8644 6834</div> <div>E: info@procivil.com.au</div> <div>www.procivil.com.au</div>		<div>ORIENTATION</div> <div></div> <div>OR AS SHOWN</div>		<div>ORIGINAL SCALE &amp; SHEET SIZE</div> <div>AS SHOWN @ A1</div> <div>HEIGHT DATUM</div> <div>AHD</div> <div>COORDINATE DATUM</div> <div>MGA 94 ZONE 55</div> <div>SURVEY DATE</div> <div>N/A</div> <div>AERIAL IMAGE DATE</div> <div>28-11-2021</div>		<div>LOCAL GOVERNMENT AREA</div> <div>SHIRE OF CARDINIA</div> <div></div> <div>CLIENT PROJECT MANAGER / CONTACT</div> <div>SHARAD KUMAR   CARDINIA SHIRE COUNCIL</div>		<div>COMMUNITY CONSULTATION PLAN</div> <div>ROAD AND DRAINAGE RECONSTRUCTION WORKS</div> <div>LEGG CATCHMENT, EMERALD</div> <div>GENERAL LAYOUT PLAN</div>			<div>PROJECT No.</div> <div>PC22007B</div> <div>SHEET No.</div> <div>18 OF 18</div> <div>VERSION</div> <div>01</div> <div>DWG No.</div> <div>PC22007B -18 - 01</div>	
01	COMMUNITY CONSULTATION PLAN	25-05-2022			CIVIL ENGINEERING DESIGN		TECHNICAL PEER REVIEW										
00	COMMUNITY CONSULTATION PLAN	20-05-2022			RACHAEL MURRAY		KURT CHAMBERLAIN										
VER	DESCRIPTION	DATE			REGISTERED & CHARTERED PROFESSIONAL ENGINEER		CHRIS PROCTOR										