
#### ROAD AND DRAINAGE RECONSTRUCTION WORKS

# DRAWING INDEX HEET No. 1 TITLE SHEET - DRAWING INDEX & OVERALL PLAN TO 3 TYPICAL SECTIONS

#### LEGG CATCHMENT, EMERALD

(INCLUDING BOUNDARY ROAD EAST, LEGG ROAD, STEEL ROAD, CURTIS ROAD, MAISIE ROAD, NOLAN ROAD, UPTON ROAD AND RAILWAY ROAD)

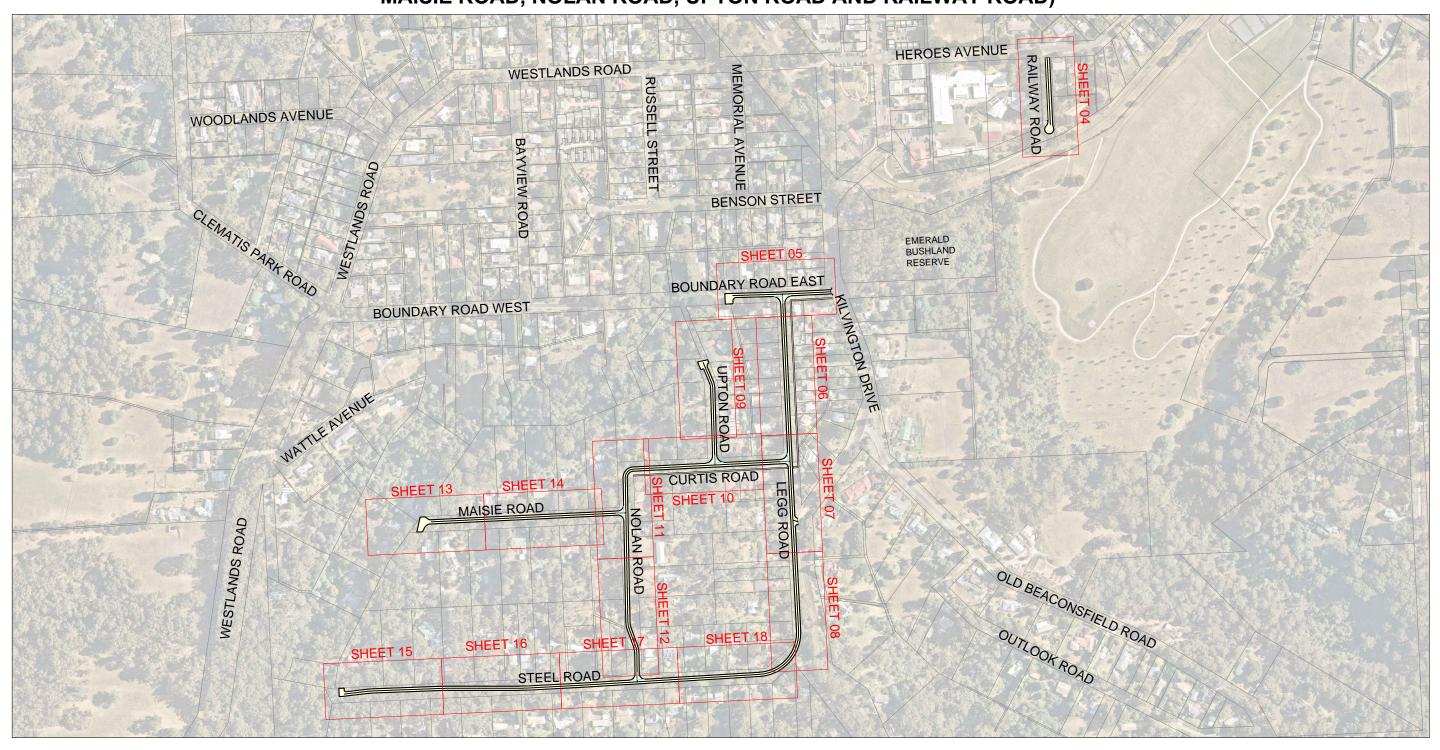



			CONSULTANT ENGINEER
			<b>CONSULTING ENGINEERING</b>
01	COMMUNITY CONSULTATION PLAN	25-05-2022	Specialist Civil Engineering Design Consultants
00	COMMUNITY CONSULTATION PLAN	20-05-2022	, , , , , ,
VER	DESCRIPTION	DATE	Commitment   Communication   Collaboration





GINAL SCALE & SHEET SIZE	LOCAL GOVERNMENT AREA
AS SHOWN @ A1	SHIRE OF CARDINIA
GHT DATUM	CLIENT
AHD	
ORDINATE DATUM	
MGA 94 ZONE 55	
RVEY DATE	Cardinia
N/A	Odramia
RIAL IMAGE DATE	CLIENT PROJECT MANAGER / CONTACT
28-11-2021	SHARAD KUMAR I CARDINIA SHIRE COUNCIL

COMMUNITY CONSULTATION PLAN

ROAD AND DRAINAGE RECONSTRUCTION WORKS


LEGG CATCHMENT, EMERALD


TITLE SHEET - DRAWING INDEX & OVERALL PLAN


PROJECT No.
PC22007B
SHEET No.
01 OF 18
VERSION
01
DWG No.
PC22007B -01 - 01




### WARNING BEWARE OF UNDERGROUND SERVICES THE LOCATION OF EXISTING UNDERGROUND SERVICES ARE APPROXIMATE ONLY AND THEIR EXACT POSITION SHOULD BE PROVEN ON SITE. NO GUARANTE IS GIVEN THAT ALL EXISTING SERVICES ARE SHOWN.

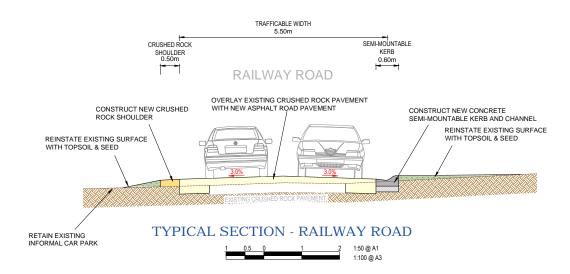


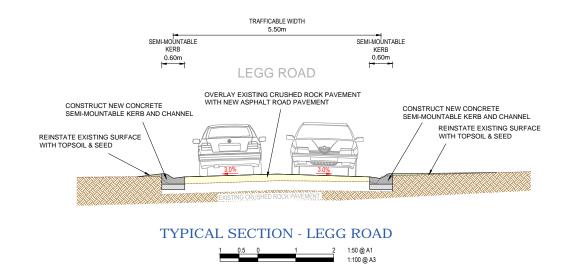

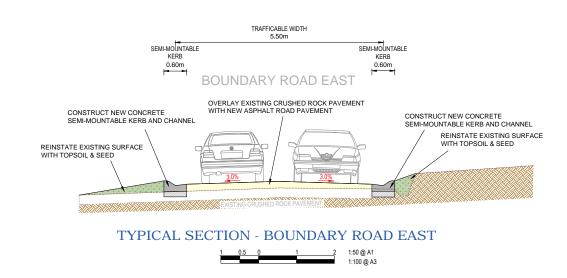

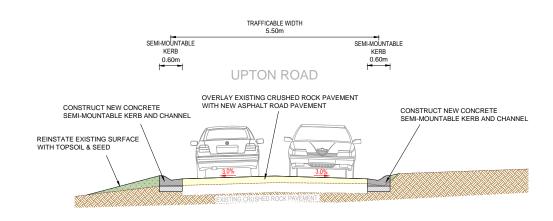



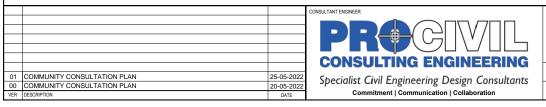






ORIGINAL SCALE & SHEET SIZE	LOCAL GOVERNMENT AREA
AS SHOWN @ A1	SHIRE OF CARDINIA
HEIGHT DATUM	CLIENT
AHD	
COORDINATE DATUM	
MGA 94 ZONE 55	
SURVEY DATE	Cardinia
N/A	Odidilla
AERIAL IMAGE DATE	CLIENT PROJECT MANAGER / CONTACT
28-11-2021	SHARAD KUMAR   CARDINIA SHIRE COUNCIL

## COMMUNITY CONSULTATION PLAN ROAD AND DRAINAGE RECONSTRUCTION WORKS LEGG CATCHMENT, EMERALD


TYPICAL SECTIONS





### WARNING BEWARE OF UNDERGROUND SERVICES THE LOCATION OF EXISTING UNDERGROUND SERVICES ARE APPROXIMATE ONLY AND THEIR EXACT POSITION SHOULD BE PROVEN ON SITE. NO GUARANTEE IS GIVEN THAT ALL EXISTING SERVICES ARE SHOWN.

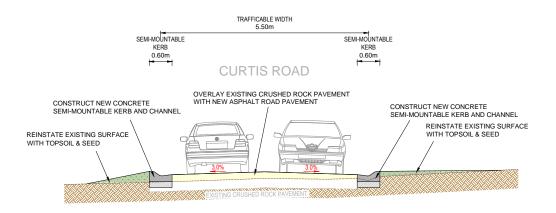


TYPICAL SECTION - CURTIS ROAD

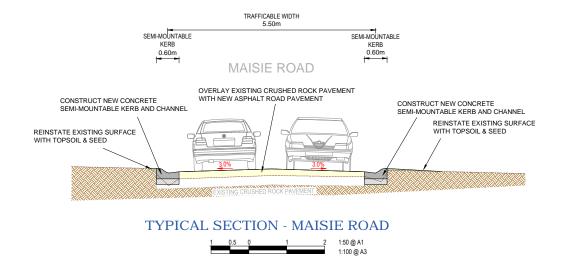

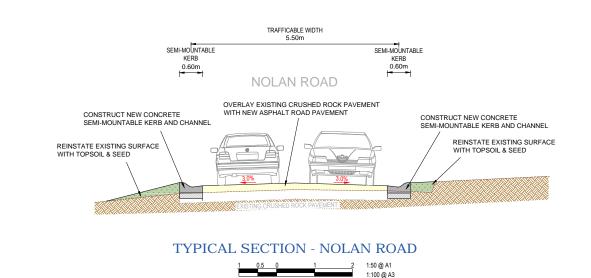

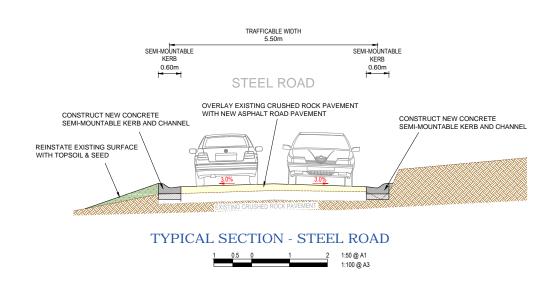

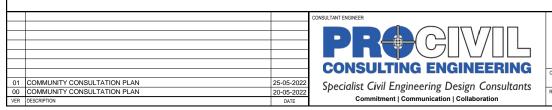





COMMUNITY CONSULTATION PLAN		
ROAD AND DRAINAGE RECONSTRUCTION WORKS		
LEGG CATCHMENT, EMERALD		


TYPICAL SECTIONS

PC22007B
SHEET No.
03 OF 18
VERSION
01
DWG No.
PC22007B 03 - 01

01 COMMUNITY CONSULTATION PLAN

00 COMMUNITY CONSULTATION PLAN

WARNING
BEWARE OF UNDERGROUND SERVICES
THE LOCATION OF EXISTING UNDERGROUND SERVICES ARE APPROXIMATE
ONLY AND THEIR EXACT POSITION SHOULD BE PROVEN ON SITE. NO
GUARANTEE IS GIVEN THAT ALL EXISTING SERVICES ARE SHOWN.

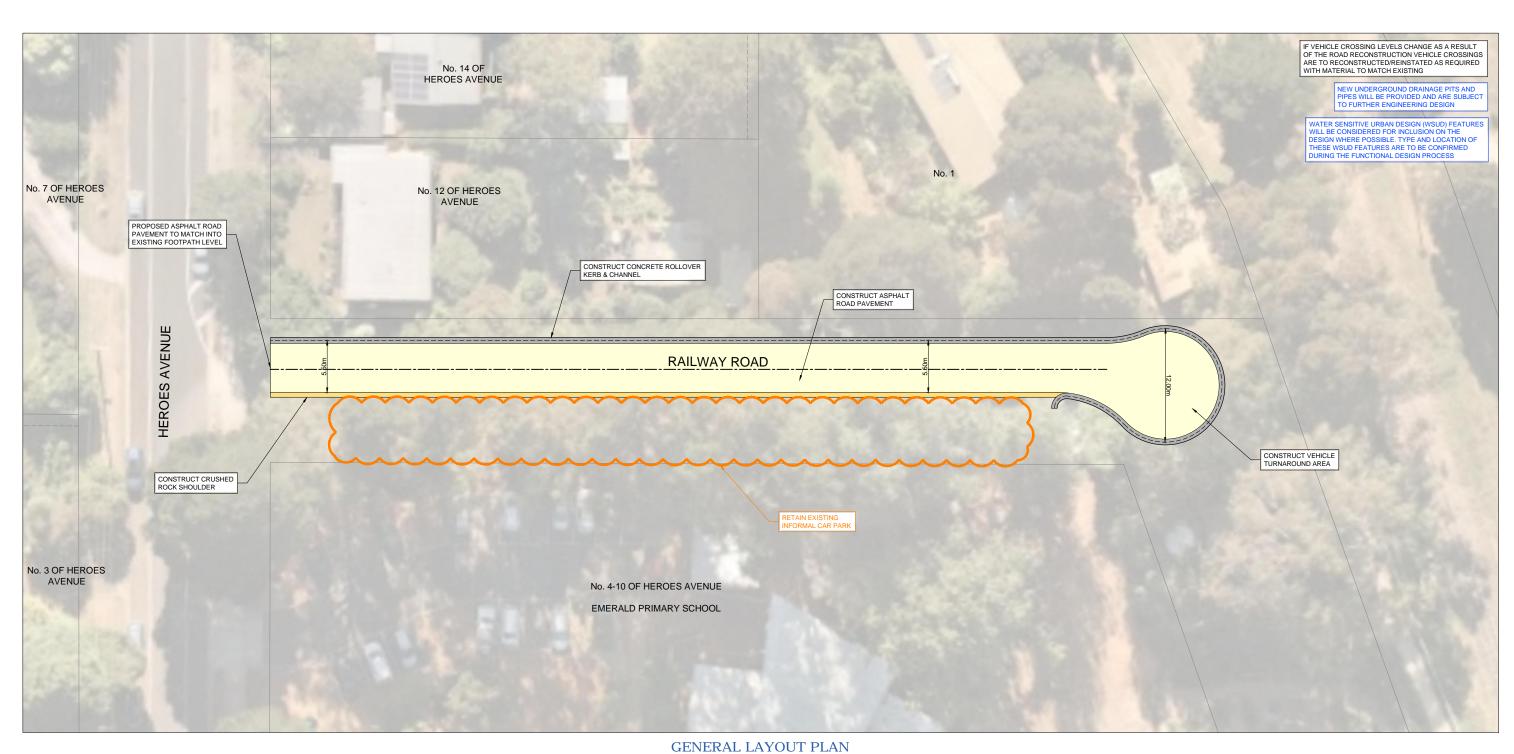



PROCIVIL CONSULTING PTY LTD

ABN 51 759 386 092

SUITE 20, 45-51 RINGWOOD ST, RINGWOOD VIC 3134

PO BOX 164, RINGWOOD VIC 3134

PO BOX 166, RINGWOOD VIC 3134

E: info@procivil.com.au

www.procivil.com.au

CIVIL ENGINEERING DESIGN

RACHAEL MURRAY

KURT CHAMBERLAIN



ORIGINAL SCALE & SHEET SIZE  AS SHOWN @ A1	SHIRE OF CARDINIA
HEIGHT DATUM	CLIENT
AHD	
COORDINATE DATUM	
MGA 94 ZONE 55	
SURVEY DATE	Cardinia
N/A	oaranna
AERIAL IMAGE DATE	CLIENT PROJECT MANAGER / CONTACT
28-11-2021	SHARAD KUMAR   CARDINIA SHIRE COUNCIL

COMMUNITY CONSULTATION PLAN

ROAD AND DRAINAGE RECONSTRUCTION WORKS

LEGG CATCHMENT, EMERALD

GENERAL LAYOUT PLAN

04 OF 18

VERSION

01


DWG No.


PC22007B 04 - 01

PC22007B



WARNING
BEWARE OF UNDERGROUND SERVICES
THE LOCATION OF EXISTING UNDERGROUND SERVICES ARE APPROXIMATE
ONLY AND THEIR EXACT POSITION SHOULD BE PROVEN ON SITE. NO
GUARANTEE IS GIVEN THAT ALL EXISTING SERVICES ARE SHOWN.

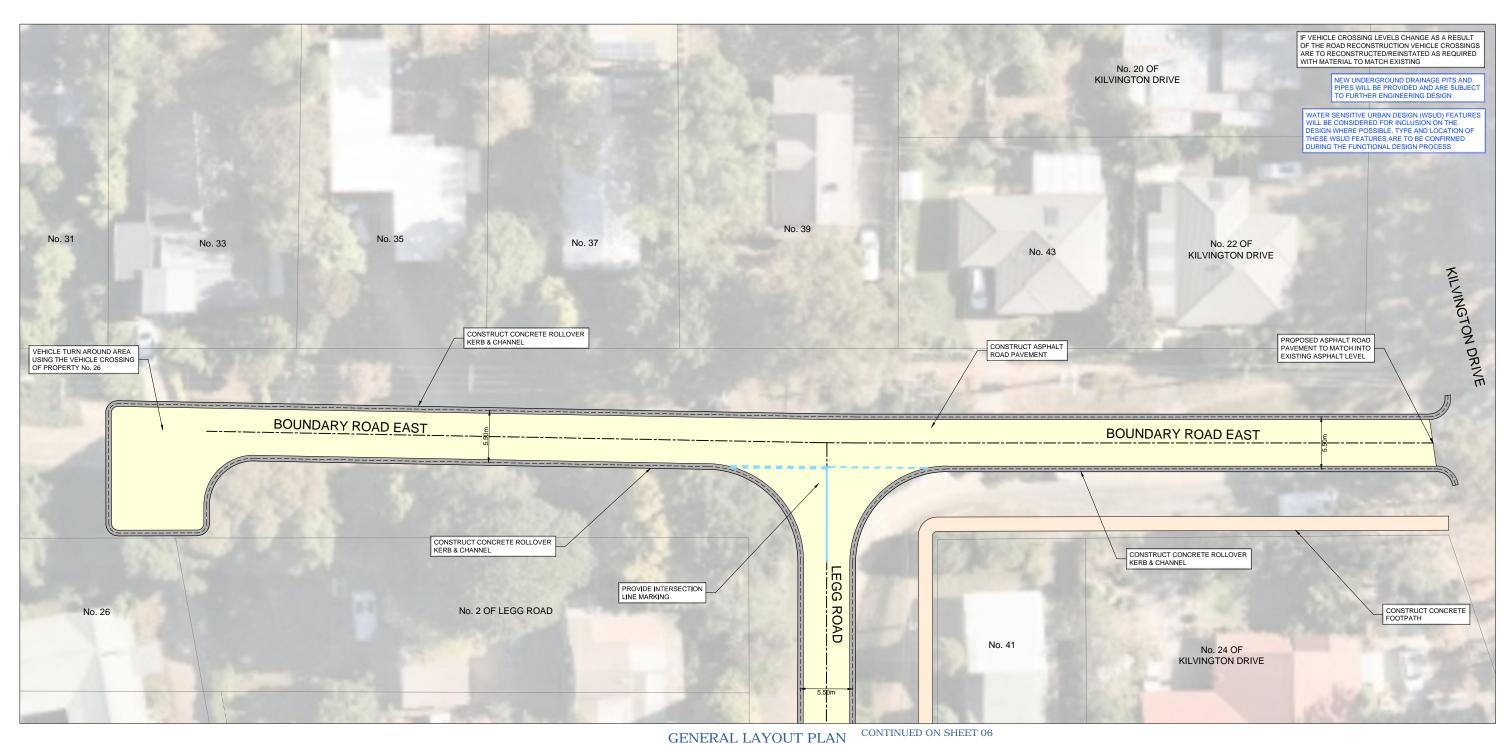

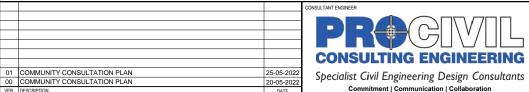

PROCIVIL CONSULTING PTY LTD
ABN 51 759 386 092

SUITE 20, 45-51 RINGWOOD ST, RINGWOOD VIC 3134
PO BOX 164, RINGWOOD VIC 3154
P: (03) 8644 84
E: info@procivil.com.au
www.procivil.com.au
civil.engineering design
RACHAEL MURRAY
TECHNICAL PEER RVEW
KURT CHAMBERLAIN



ORIGINAL SCALE & SHEET SIZE AS SHOWN @ A1	LOCAL GOVERNMENT AREA SHIRE OF CARDINIA
HEIGHT DATUM  AHD	CLIENT
COORDINATE DATUM MGA 94 ZONE 55	
SURVEY DATE N/A	Cardinia
AERIAL IMAGE DATE 28-11-2021	CLIENT PROJECT MANAGER / CONTACT SHARAD KUMAR   CARDINIA SHIRE COUNCIL

COMMUNITY CONSULTATION PLAN

ROAD AND DRAINAGE RECONSTRUCTION WORKS

LEGG CATCHMENT, EMERALD

GENERAL LAYOUT PLAN

VERSION 01

DWG No.

PC22007B -05 - 0

PC22007B

05 of 18

SINAL SCALE & SHEET SIZE

AS SHOWN @ A1

AHD

MGA 94 ZONE 55

N/A

28-11-2021

OR AS SHOWN

SUITE 20, 45-51 RINGWOOD ST, RINGWOOD VIC 3134 PO BOX 164, RINGWOOD VIC 3134 P: (03) 8644 6834 E: info@procivil.com.au

RACHAEL MURRAY

www.procivil.com.au ECHNICAL PEER REVIEW

KURT CHAMBERLAIN

**CONSULTING ENGINEERING** 

Specialist Civil Engineering Design Consultants

Commitment | Communication | Collaboration

01 COMMUNITY CONSULTATION PLAN

00 COMMUNITY CONSULTATION PLAN

SHIRE OF CARDINIA

Cardinia

IENT PROJECT MANAGER / CONTACT
SHARAD KUMAR | CARDINIA SHIRE COUNCIL

COMMUNITY CONSULTATION PLAN

PC22007B

ROAD AND DRAINAGE RECONSTRUCTION WORKS

LEGG CATCHMENT, EMERALD

GENERAL LAYOUT PLAN

PROJECT No. PC22007B

O7 OF 18


VERSION

01

DWG No. PC22007B -07 - 0



WARNING
BEWARE OF UNDERGROUND SERVICES
THE LOCATION OF EXISTING UNDERGROUND SERVICES ARE APPROXIMAT
ONLY AND THEIR EXACT POSITION SHOULD BE PROVEN ON SITE. NO
GUARANTEE IS GIVEN THAT ALL EXISTING SERVICES ARE SHOWN.

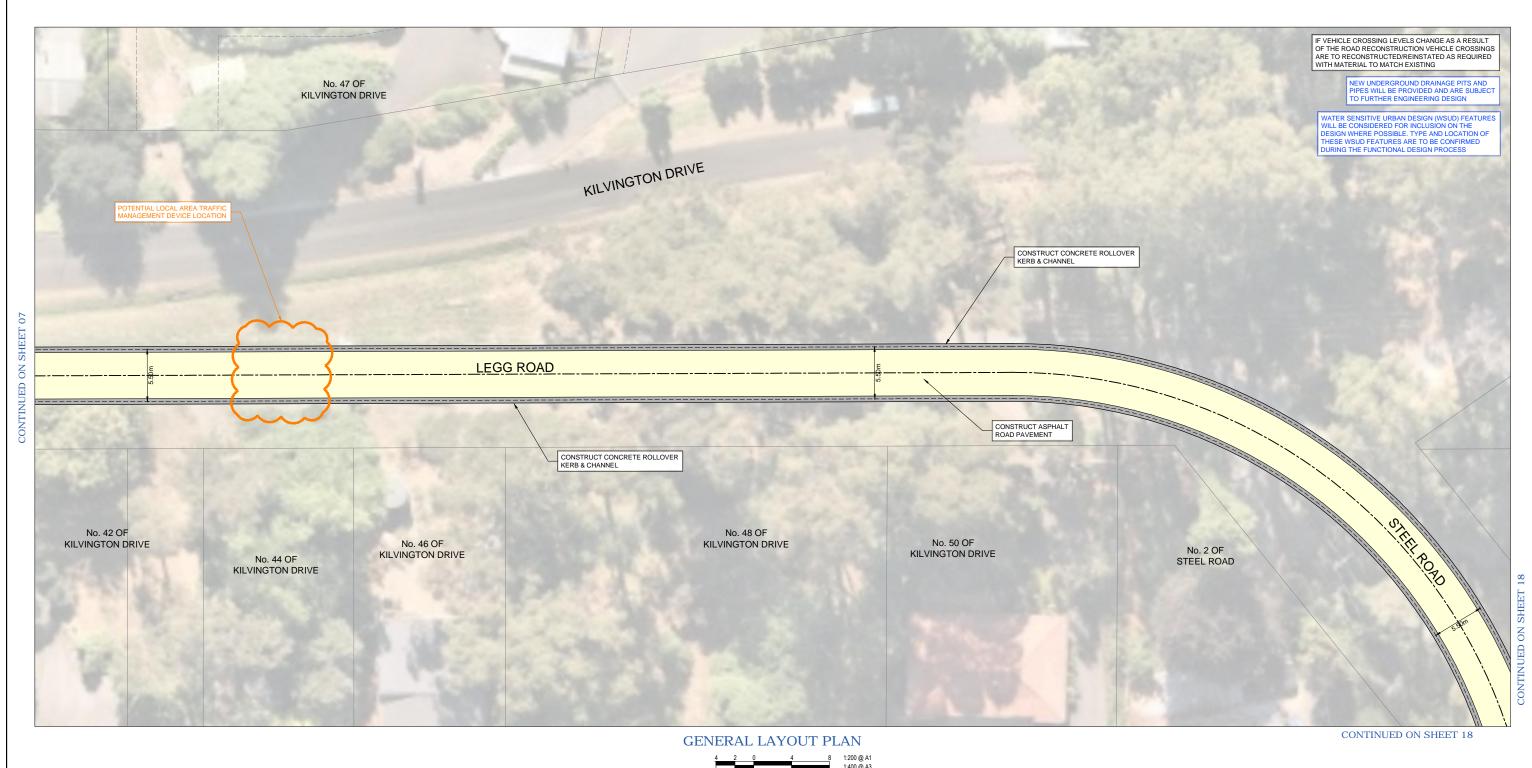

CONSULTING ENGINEERING
Specialist Civil Engineering Design Consultants

Commitment | Communication | Collaboration

01 COMMUNITY CONSULTATION PLAN

00 COMMUNITY CONSULTATION PLAN

PROCIVIL CONSULTING PTY LTD

ABM 51 759 386 092

SUITE 20, 45-51 RINGWOOD ST, RINGWOOD VIC 3134
PO BOX 164, RINGWOOD VIC 3134
P: (03) 8644 6834
E: info@procivil.com.au

www.procivil.com.au

CIVIL ENGINEERING DESIGN
RACHAEL MURRAY
KURT CHAMBERLAIN

OR AS SHOWN

GINAL SCALE & SHEET SIZE
AS SHOWN @ A1

SHIRE OF CARDINIA

CLIENT

AHD

DRDINATE DATUM
MGA 94 ZONE 55

IVEY DATE
N/A

IVAL IMAGE DATE
28-11-2021

CLIENT FROJECT MANAGER / CONTACT
SHARAD KUMAR | CARDINIA SHIRE COUNCIL

COMMUNITY CONSULTATION PLAN

ROAD AND DRAINAGE RECONSTRUCTION WORKS

LEGG CATCHMENT, EMERALD

GENERAL LAYOUT PLAN

08 OF 18

VERSION
01

DWG No.

PC22007B -08 - 01

PC22007B

01 COMMUNITY CONSULTATION PLAN

00 COMMUNITY CONSULTATION PLAN



COMMUNITY CONSULTATION PLAN

**ROAD AND DRAINAGE RECONSTRUCTION WORKS** 

LEGG CATCHMENT, EMERALD

GENERAL LAYOUT PLAN


PC22007B

09 or 18

01

PC22007B -09 - 0

WARNING
BEWARE OF UNDERGROUND SERVICES
THE LOCATION OF EXISTING UNDERGROUND SERVICES ARE APPROXIMATE
ONLY AND THEIR EXACT POSITION SHOULD BE PROVEN ON SITE. NO
GUARANTEE IS GIVEN THAT ALL EXISTING SERVICES ARE SHOWN.

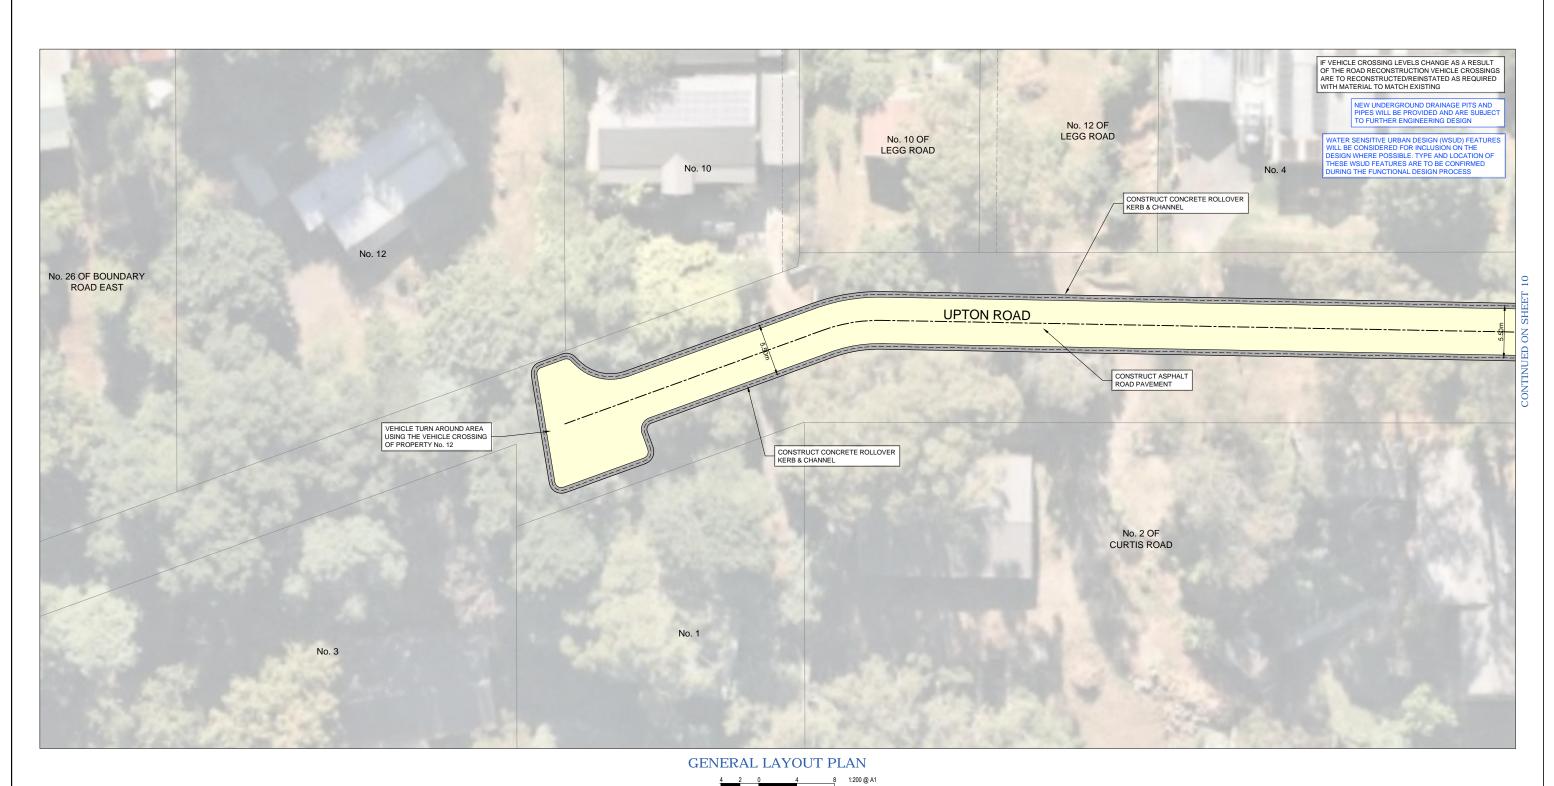

SINAL SCALE & SHEET SIZE

AS SHOWN @ A1

AHD

MGA 94 ZONE 55

N/A

OR AS SHOWN

SUITE 20, 45-51 RINGWOOD ST, RINGWOOD VIC 3134 PO BOX 164, RINGWOOD VIC 3134 P: (03) 8644 6834 E: info@procivil.com.au

RACHAEL MURRAY

www.procivil.com.au ECHNICAL PEER REVIEW

KURT CHAMBERLAIN

**CONSULTING ENGINEERING** 

Specialist Civil Engineering Design Consultants

Commitment | Communication | Collaboration

SHIRE OF CARDINIA

Cardinia

IENT PROJECT MANAGER / CONTACT
SHARAD KUMAR | CARDINIA SHIRE COUNCIL