
ROAD AND DRAINAGE RECONSTRUCTION WORKS ST GEORGES ROAD AND HALFORD STREET, BEACONSFIELD UPPER AND MONTUNA GROVE, GUYS HILL

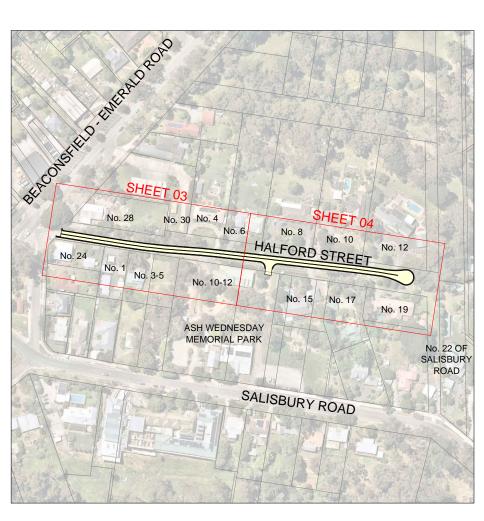

OVERALL PLAN - HALFORD STREET 1:1500 @ A1 1:3,000 @ A3

02-06-202


25-05-202

20-05-20

COMMUNITY CONSULTATION PLAN

COMMUNITY CONSULTATION PLAN

00 COMMUNITY CONSULTATION PLAN

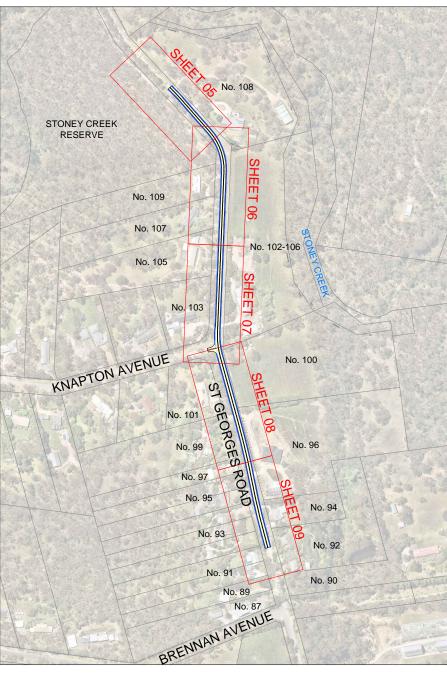



1:5,000 @ A3




DRAWING INDEX





LUKE PLACE

SHEET No.	TITLE
1	TITLE SHEET - DRAWING INDEX & OVERALL PLAN
2	TYPICAL SECTIONS
3 TO 11	GENERAL LAYOUT PLAN

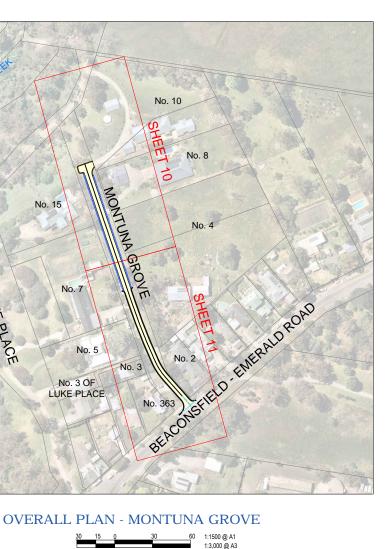


MMUNITY CONSULTATION PLAN	PROJECT No. PC22007A
ND DRAINAGE RECONSTRUCTION WORKS	SHEET NO. 01 OF 11
ROAD AND HALFORD STREET, BEACONSFIELD	VERSION 02
ER AND MONTUNA GROVE, GUYS HILL	DWG №. PC22007A -01 - 02
TITLE SHEET - DRAWING INDEX & OVERALL PLAN	

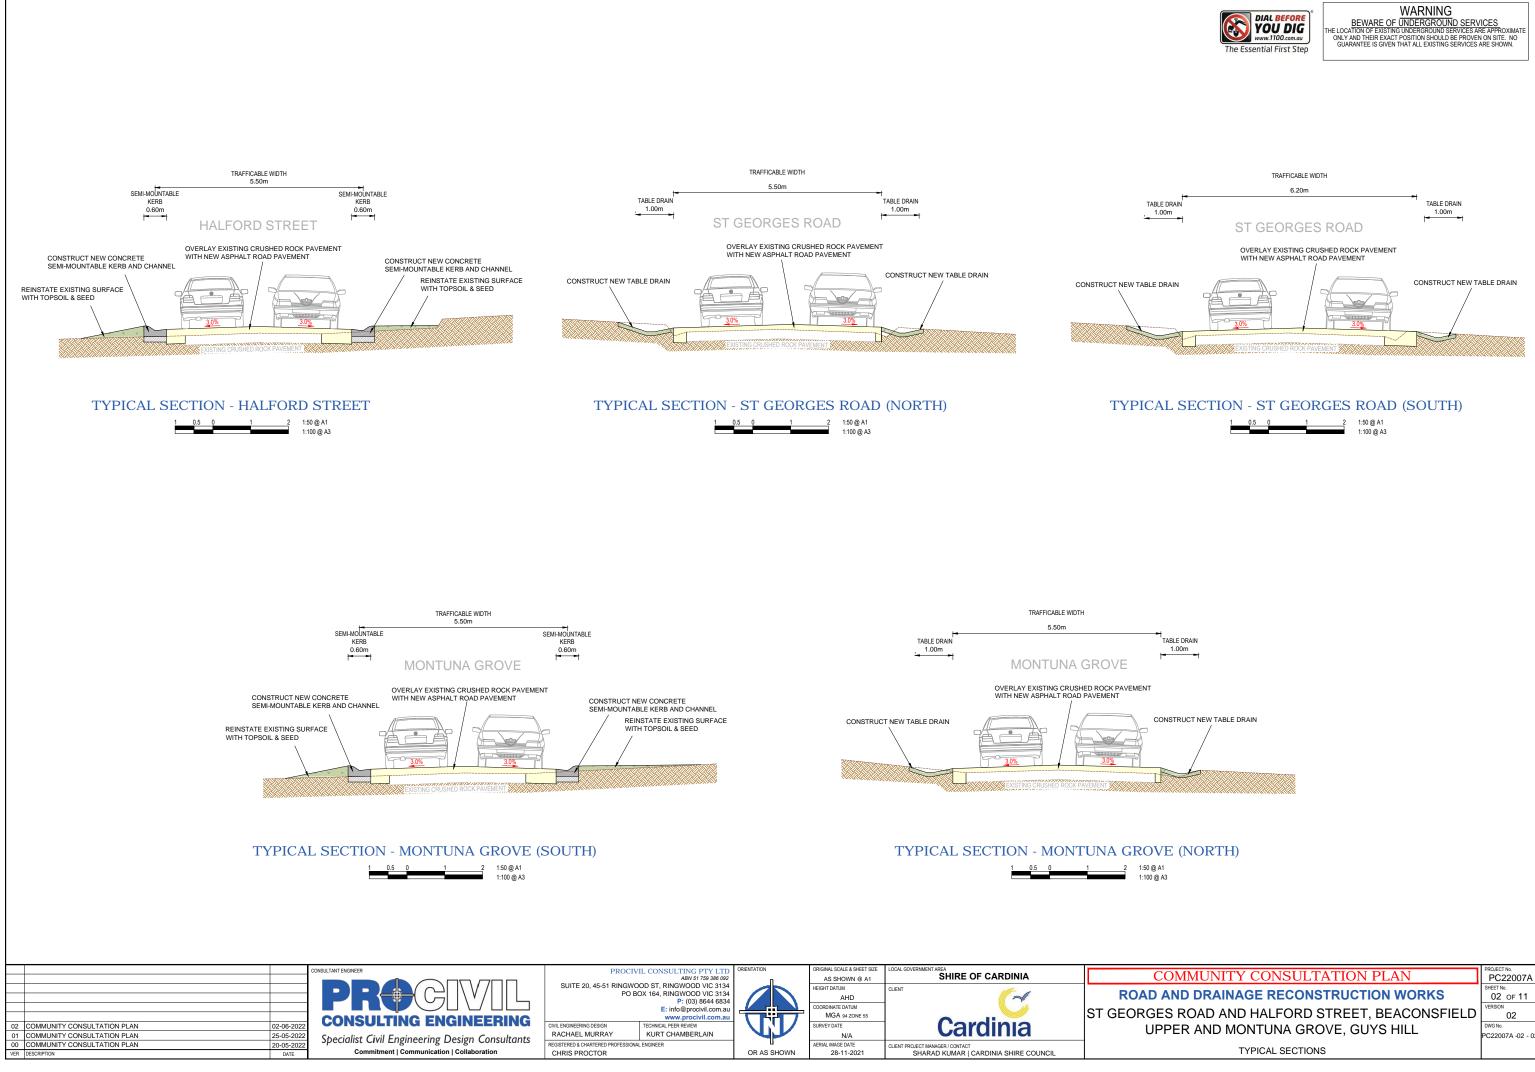

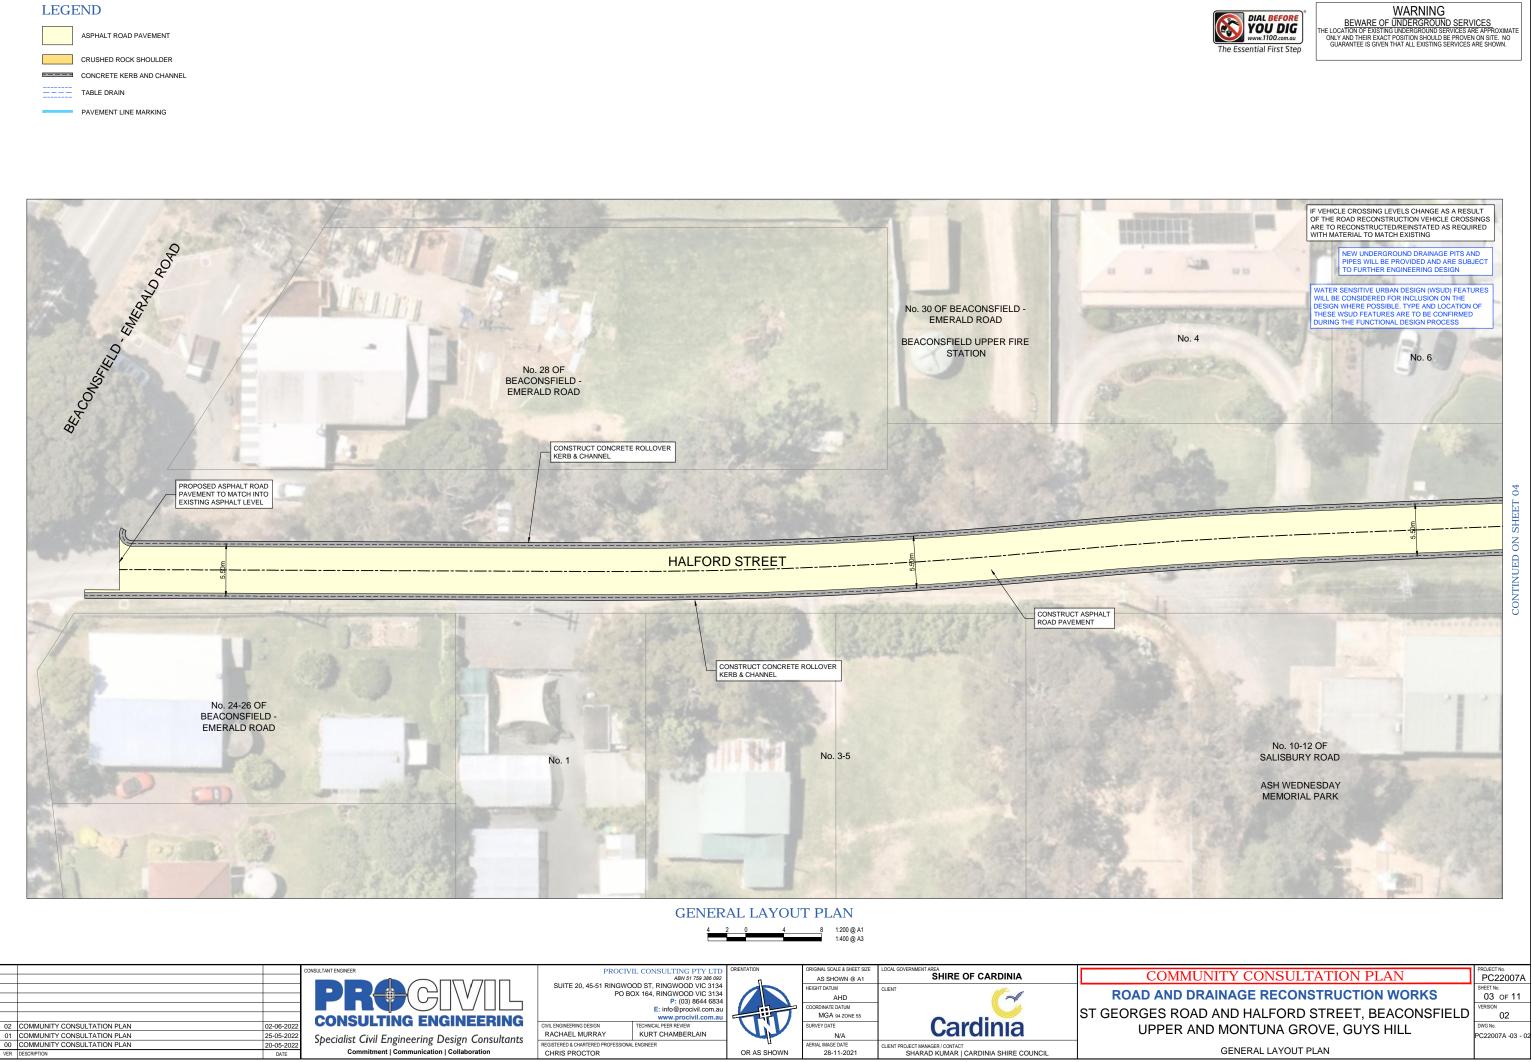

LEGEND




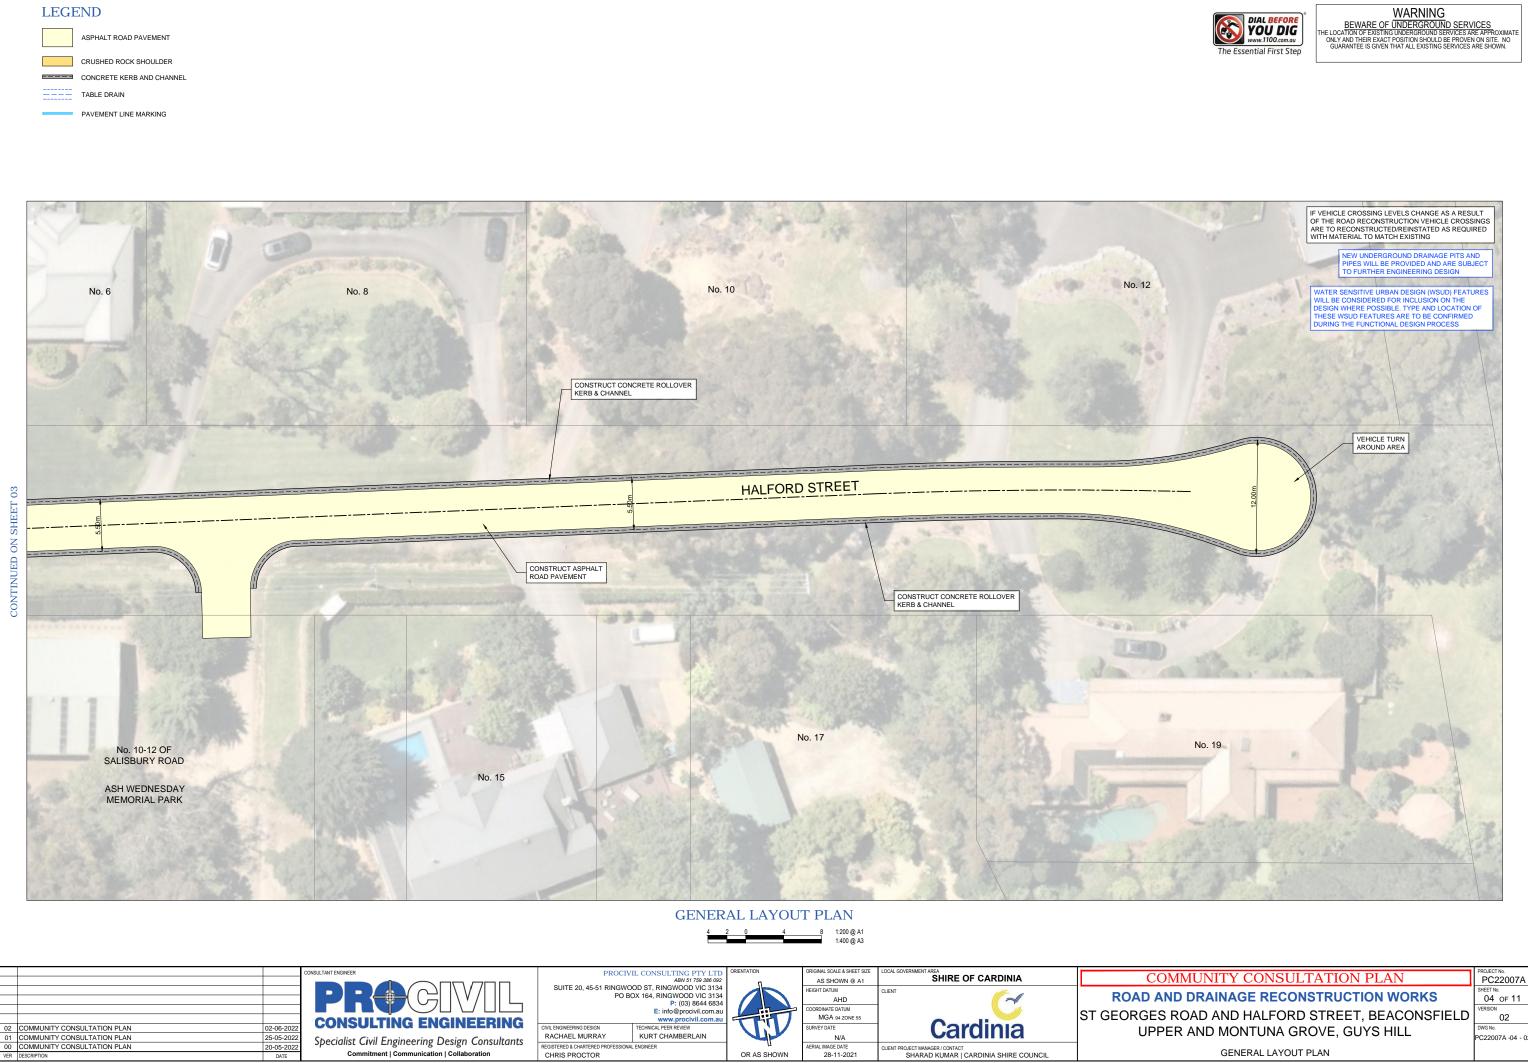








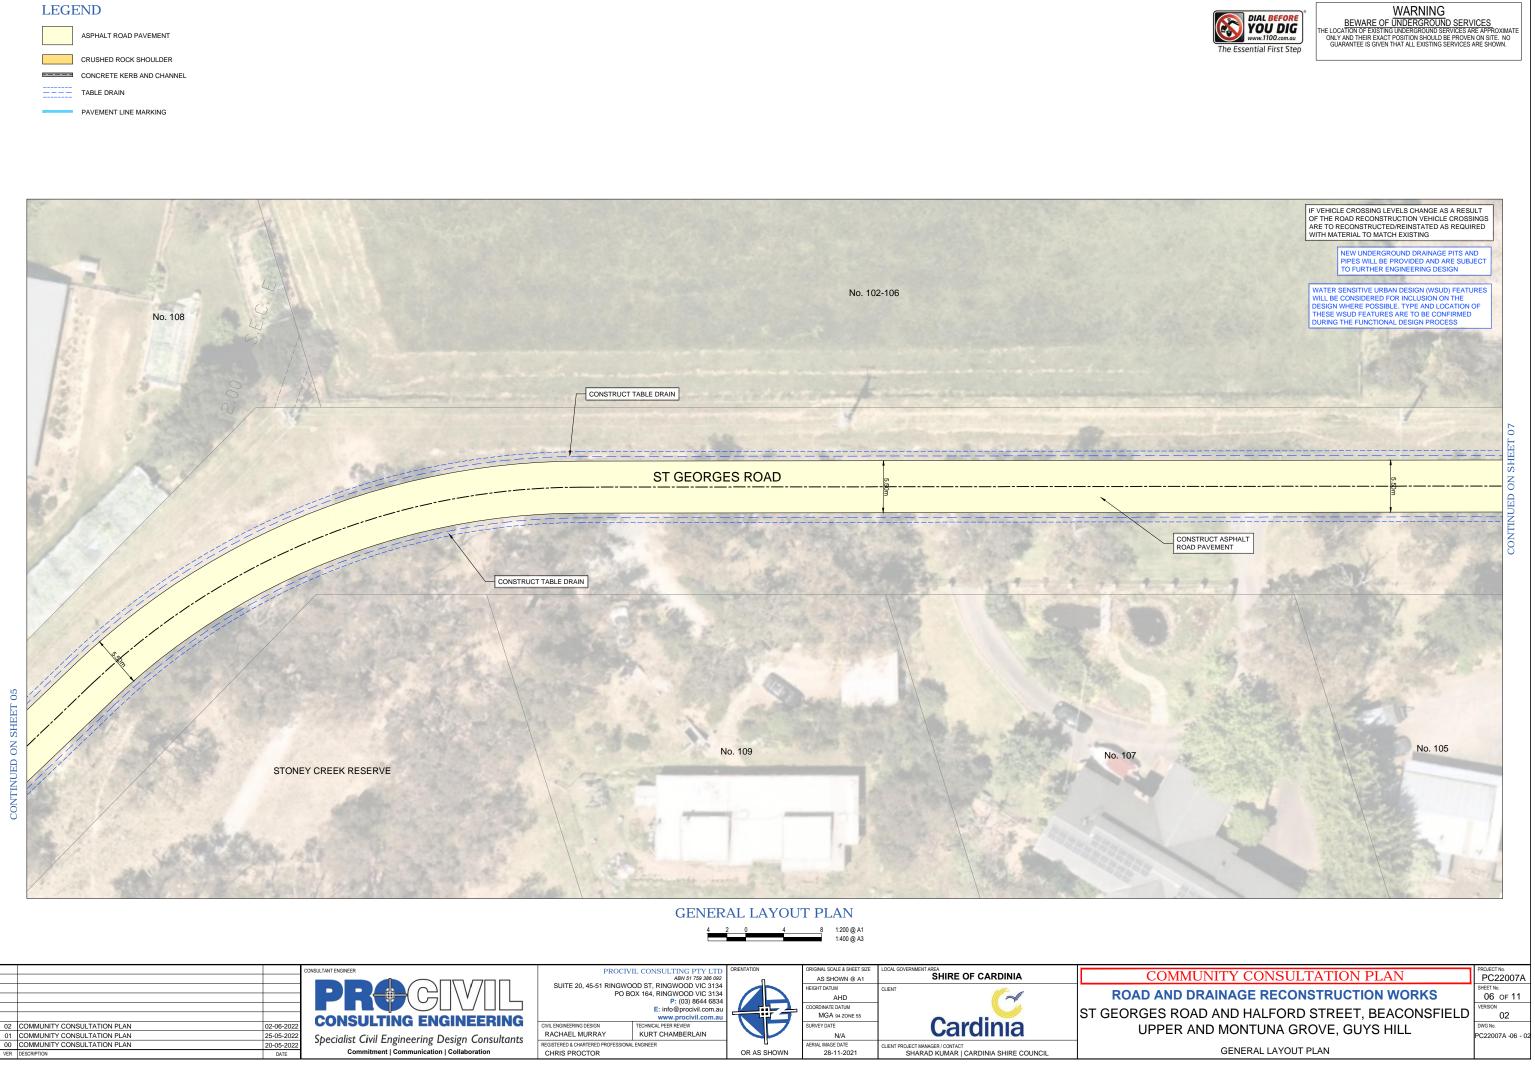



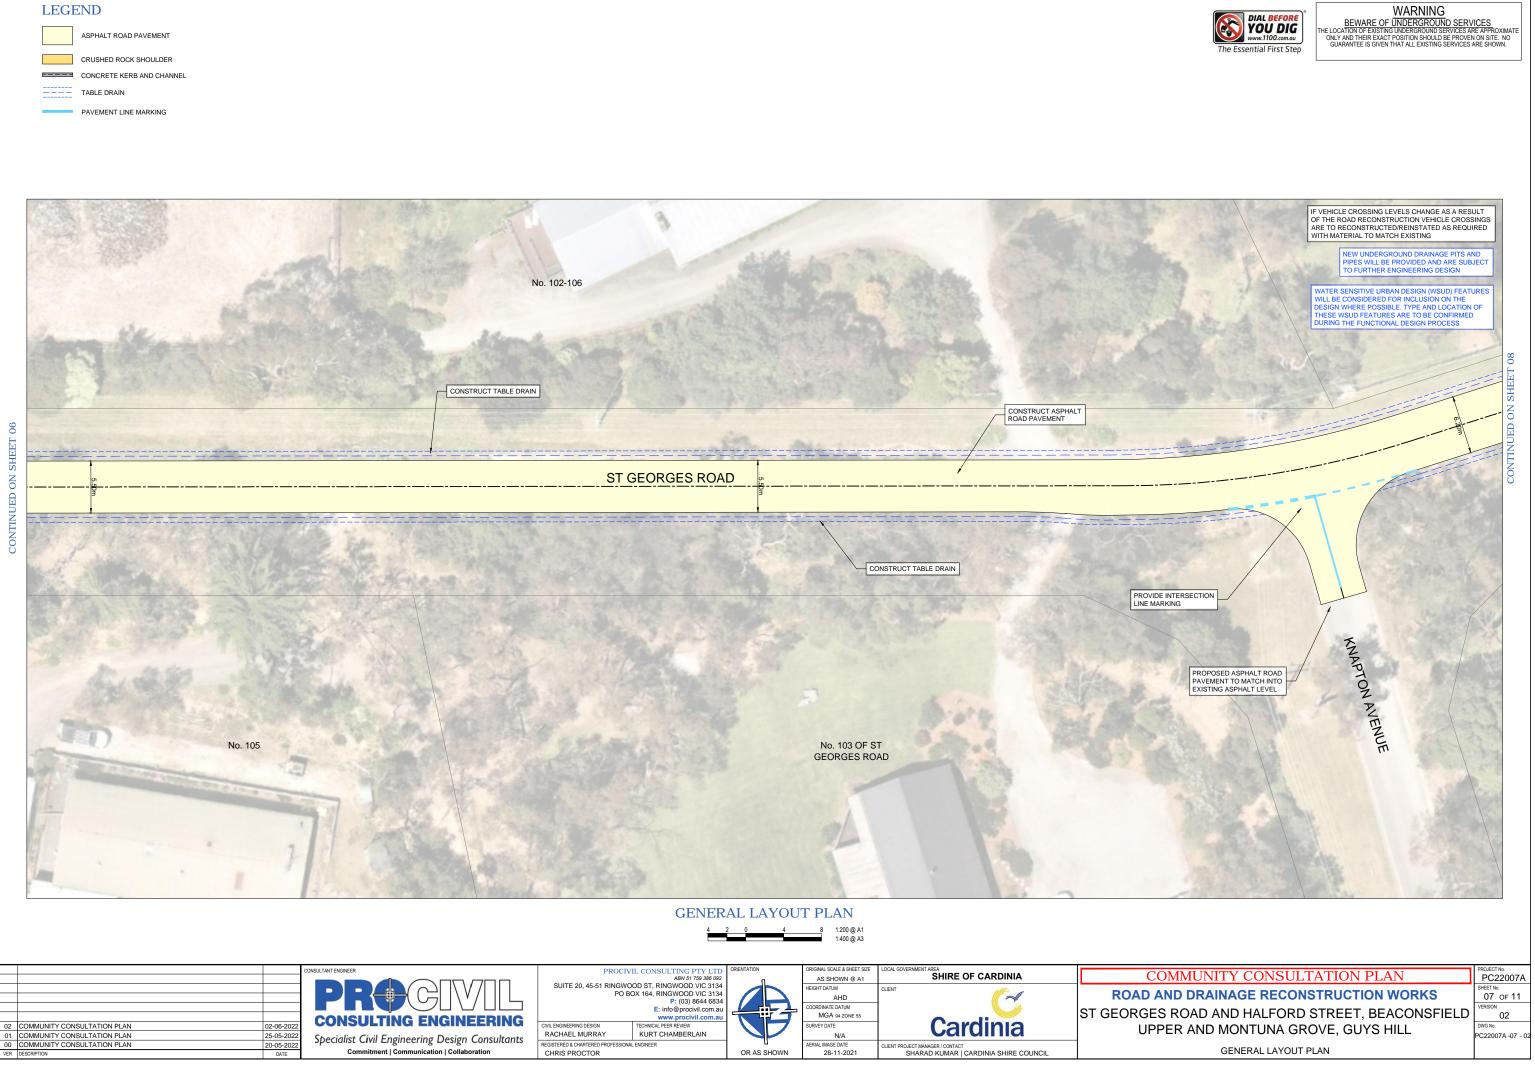











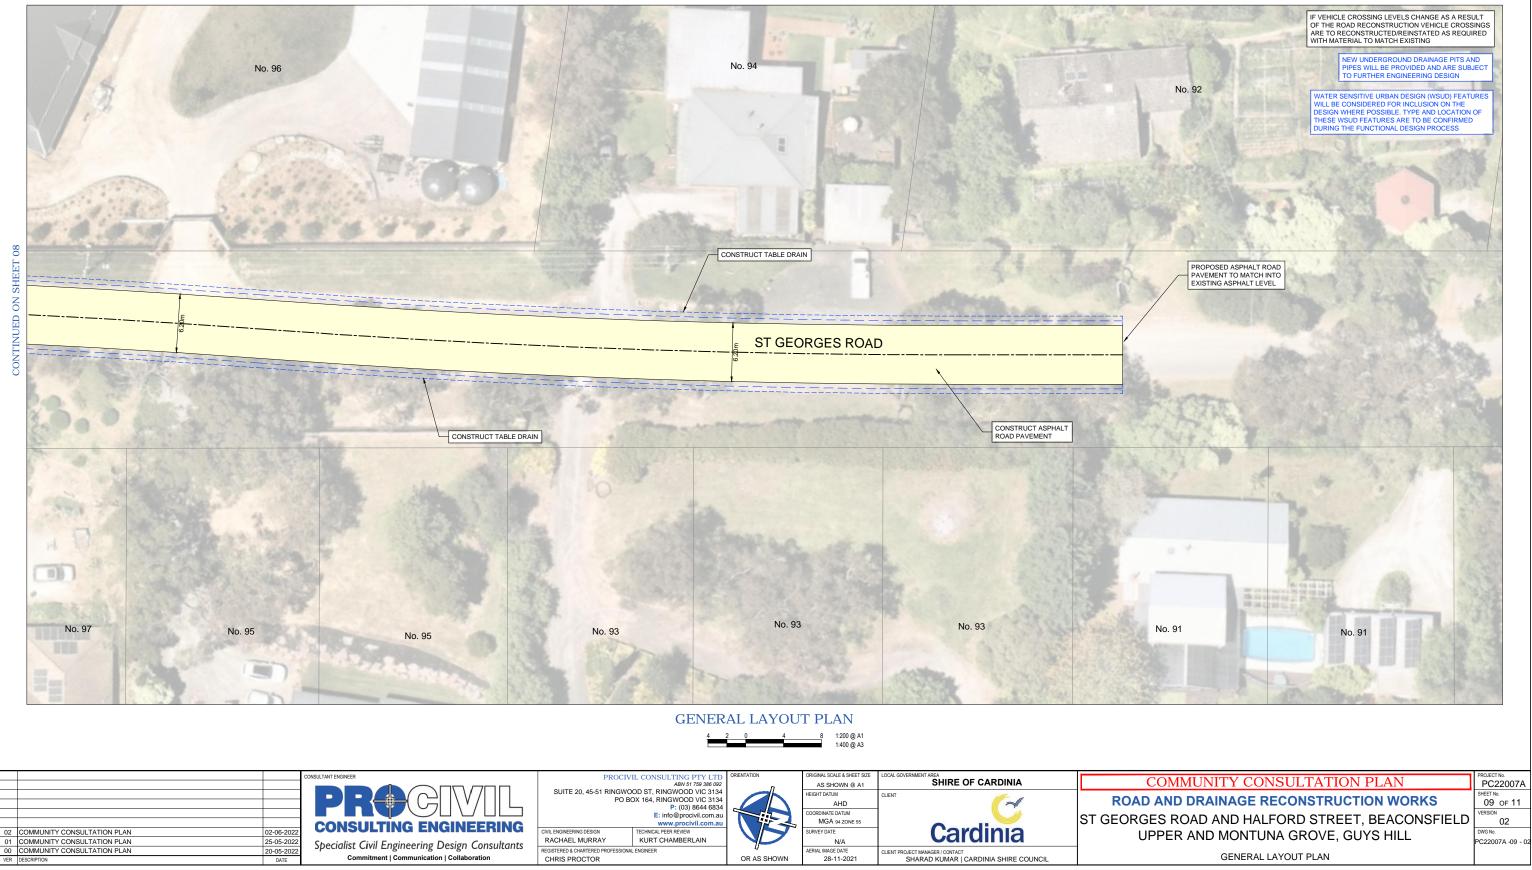



WARNING BEWARE OF UNDERGROUND SERVICES HE LOCATION OF EXISTING UNDERGROUND SERVICES ARE APPR ONLY AND THEIR EXACT POSITION SHOULD BE PROVEN ON STEE. NO GUARANTEE IS GIVEN THAT ALL EXISTING SERVICES ARE SHOWN.



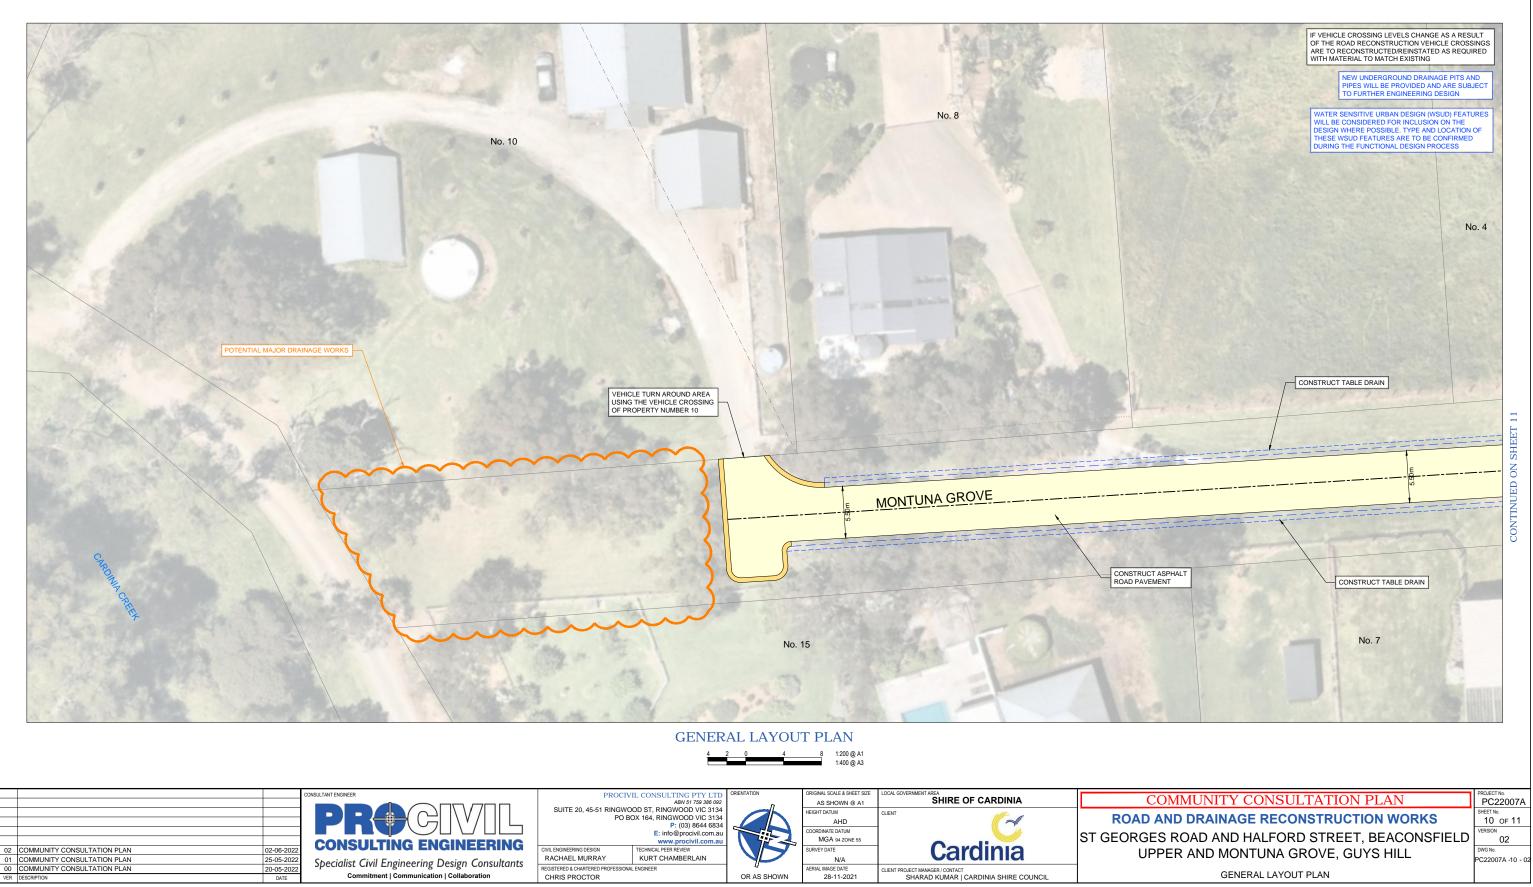


CHRIS PROCTOR



WARNING BEWARE OF UNDERGROUND SERVICES HE LOCATION OF EXISTING UNDERGROUND SERVICES ARE APPROXIMAT ONLY AND THE REXACT POSITION SHOULD BE PROVEN ON SITE. NO GUARANTEE IS GIVEN THAT ALL EXISTING SERVICES ARE SHOWN.



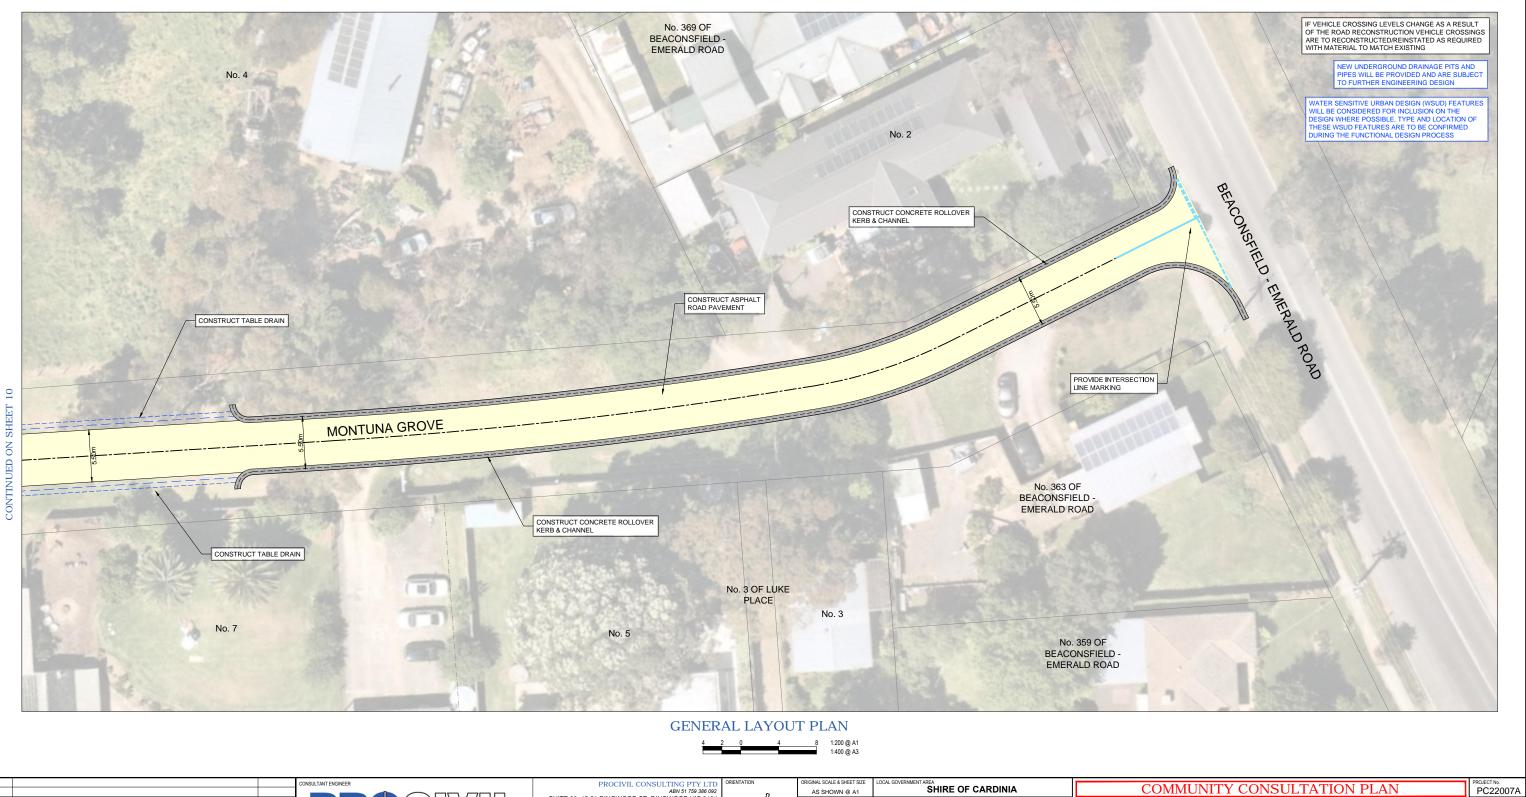

AS SHOWN @ A1 ABN 61 759 386 092 SUITE 20, 45-51 RINGWOOD ST, RINGWOOD VIC 3134 PO BOX 164, RINGWOOD VIC 3134 PC BOX 164, RINGWOOD VIC 3134 P: (03) 8644 6834 E: info@procivil.com.au P HT DATUN -C -AHD A DINATE DATUM MGA 94 ZONE 55 **CONSULTING ENGINEERING** www.procivil.com.au CHNICAL PEER REVIEW Cardinia 02 COMMUNITY CONSULTATION PLAN 01 COMMUNITY CONSULTATION PLAN 00 COMMUNITY CONSULTATION PLAN 02-06-202 CIVIL ENGINEERING DESIGN VEY DATE RACHAEL MURRAY KURT CHAMBERLAIN N/A 25-05-202 Specialist Civil Engineering Design Consultants 20-05-202 REGISTERED & CHAP AL IMAGE DATE ENT PROJECT MANAGER / CONTACT SHARAD KUMAR | CARDINIA SHIRE COUNCIL Commitment | Communication | Collaboration CHRIS PROCTOR OR AS SHOWN 28-11-2021 DATE



WARNING BEWARE OF UNDERGROUND SERVICES HE LOCATION OF EXISTING UNDERGROUND SERVICES ARE APPROXIMAT ONLY AND THE REXACT POSITION SHOULD BE PROVEN ON SITE. NO GUARANTEE IS GIVEN THAT ALL EXISTING SERVICES ARE SHOWN.

ROAD AND DRAINAGE RECONSTRUCTION WORKS ST GEORGES ROAD AND HALFORD STREET, BEACONSFIELD UPPER AND MONTUNA GROVE, GUYS HILL

PC22007A 11 OF 11 02 C22007A -11 - 0

GENERAL LAYOUT PLAN