
ROAD AND DRAINAGE RECONSTRUCTION WORKS

VIEW HILL CATCHMENT, COCKATOO (INCLUDING VIEW HILL ROAD, VINCENT STREET, MAILLARD STREET, **MEYER STREET, MACKENZIE STREET AND WOODROW COURT)**

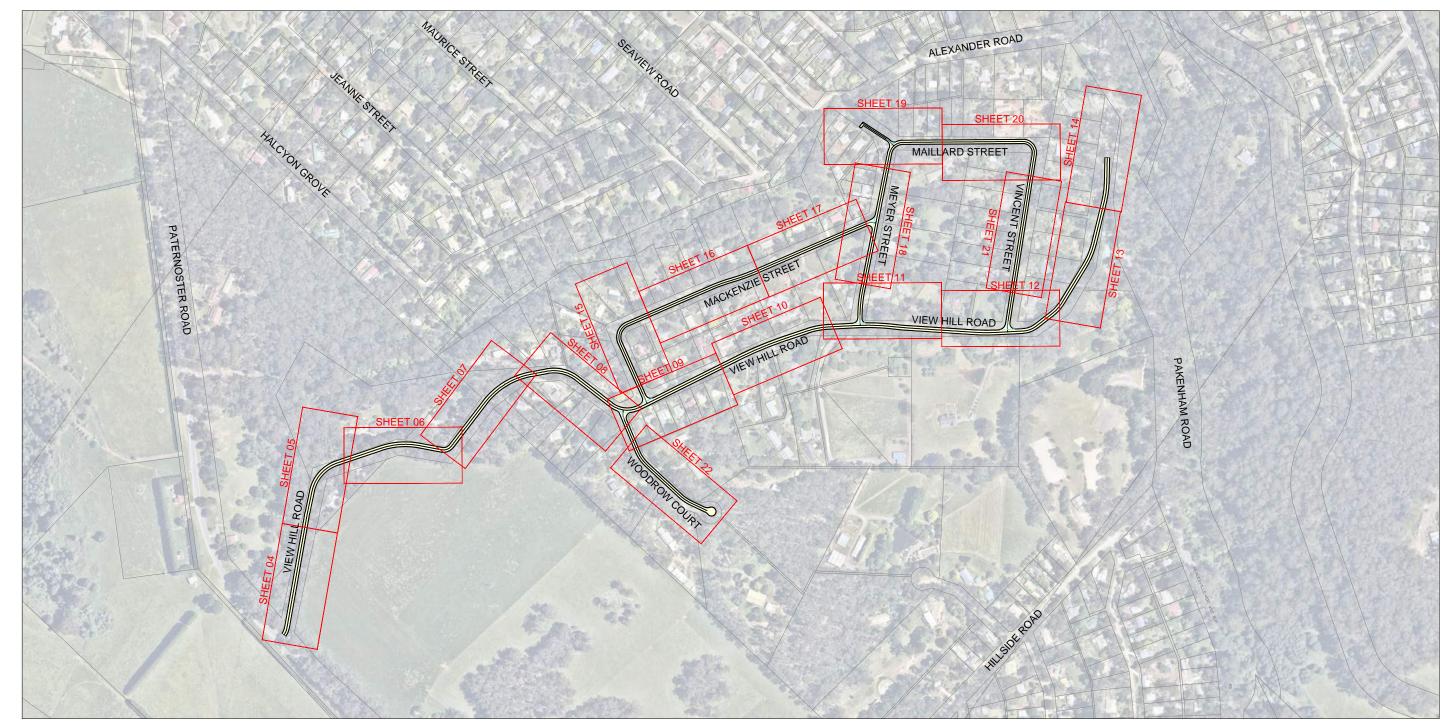

OVERALL PLAN 200 1:5,000 @ A1 1:10,000 @ A3



00 COMMUNITY CONSULTATION PLAN


DRAWING INDEX


No.	IIILE
1	TITLE SHEET - DRAWING INDEX & OVERALL PLAN
2 TO 3	TYPICAL SECTIONS
4 TO 22	GENERAL LAYOUT PLAN

COMMUNITY CONSULTATION PLAN **ROAD AND DRAINAGE RECONSTRUCTION WORKS** VIEW HILL CATCHMENT, COCKATOO

PC22007E 01 OF 22 00 C22007E -01 - 0

TITLE SHEET - DRAWING INDEX & OVERALL PLAN

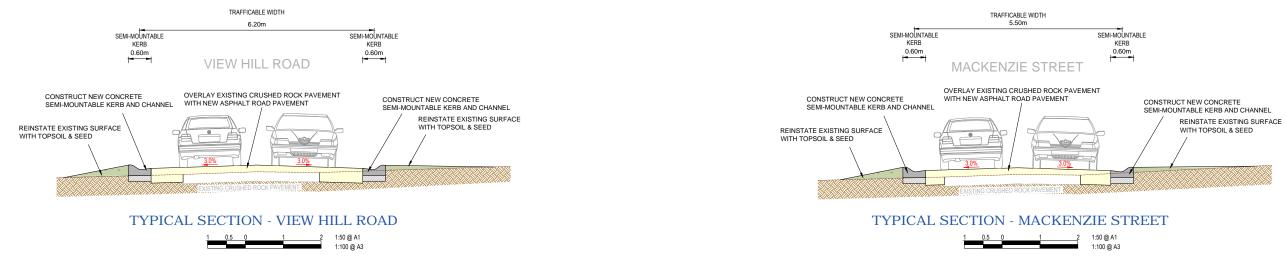

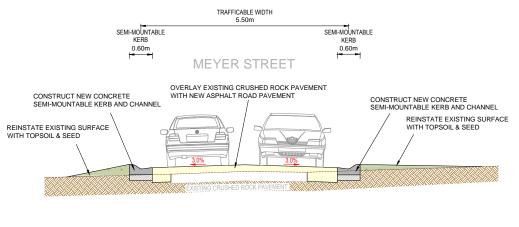







00 COMMUNITY CONSULTATION PLAN

ER DESCRIPTIO





WARNING BEWARE OF UNDERGROUND SERVICES HE LOCATION OF EXISTING UNDERGROUND SERVICES ARE APPROXIMATE ONLY AND THEIR EXACT POSITION SHOULD BE PROVEN ON STEE. NO GUARANTEE IS GIVEN THAT ALL EXISTING SERVICES ARE SHOWN.

COMMUNITY CONSULTATION PLAN **ROAD AND DRAINAGE RECONSTRUCTION WORKS** VIEW HILL CATCHMENT, COCKATOO


PC22007E 02 OF 22 00 WG No. PC22007E -02 - 0

TYPICAL SECTIONS

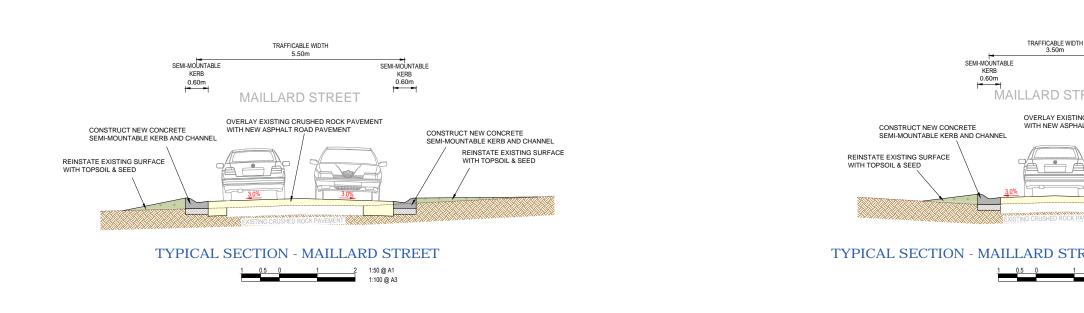

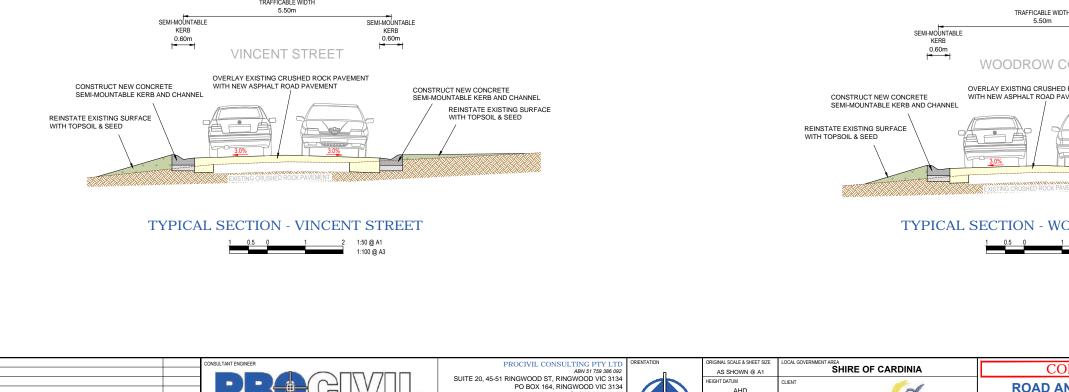


ER DESCRIPTIO

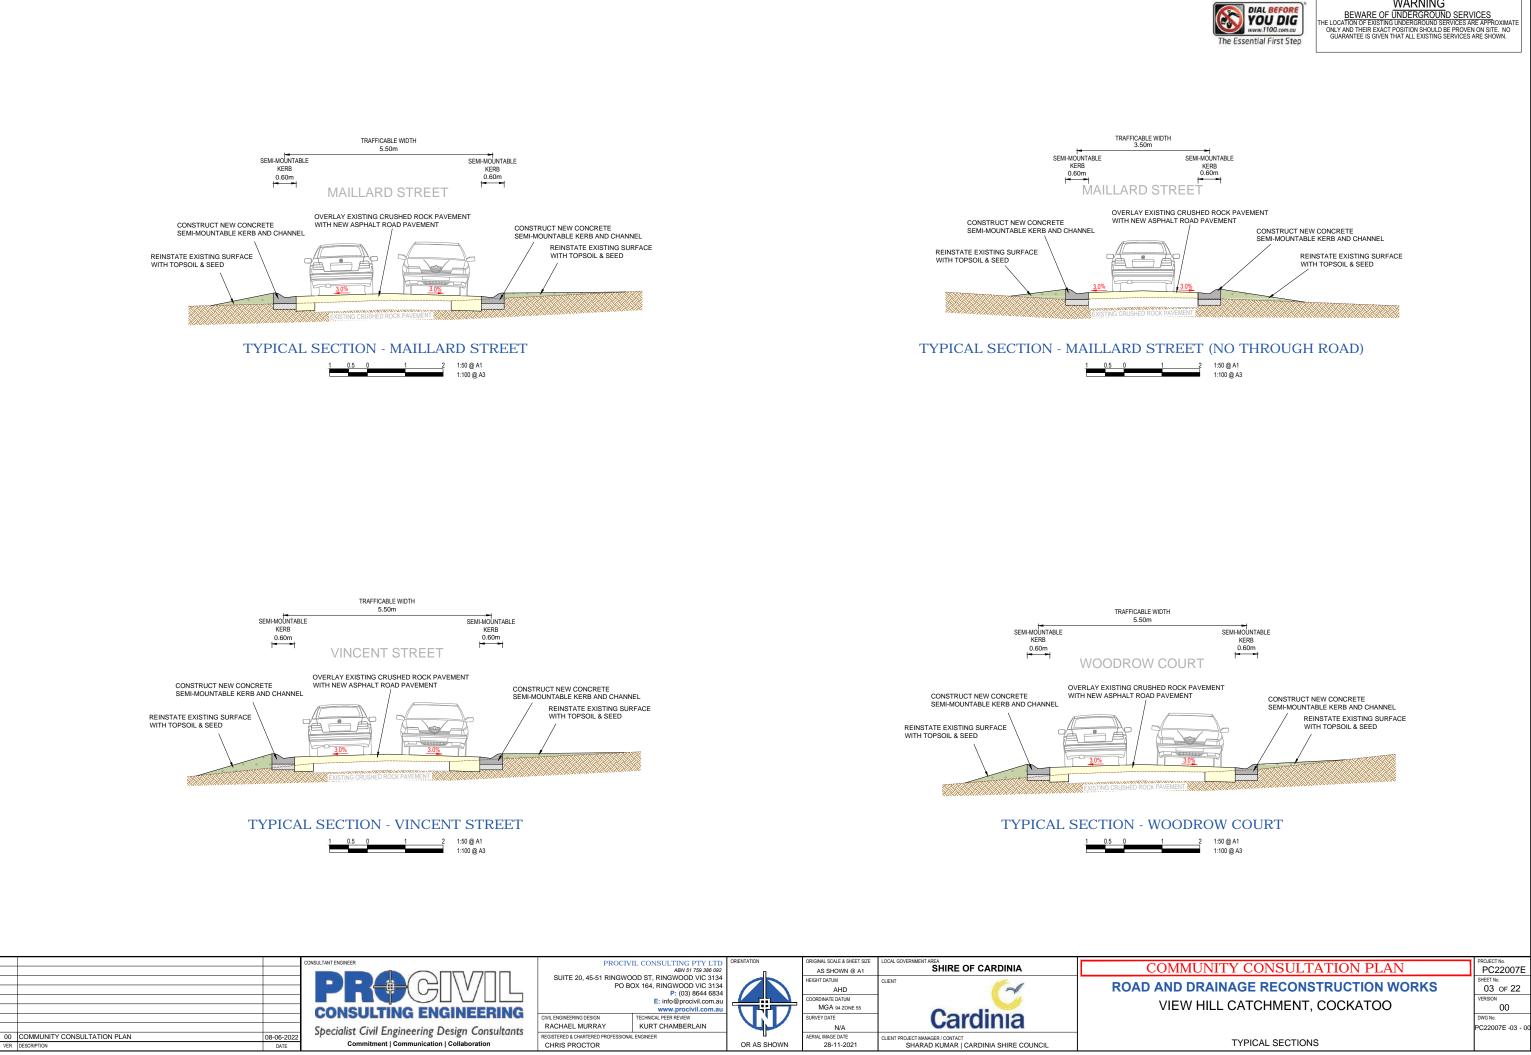

WARNING

BEWARE OF UNDERGROUND SERVICES HE LOCATION OF EXISTING UNDERGROUND SERVICES ARE APPROXIMATE

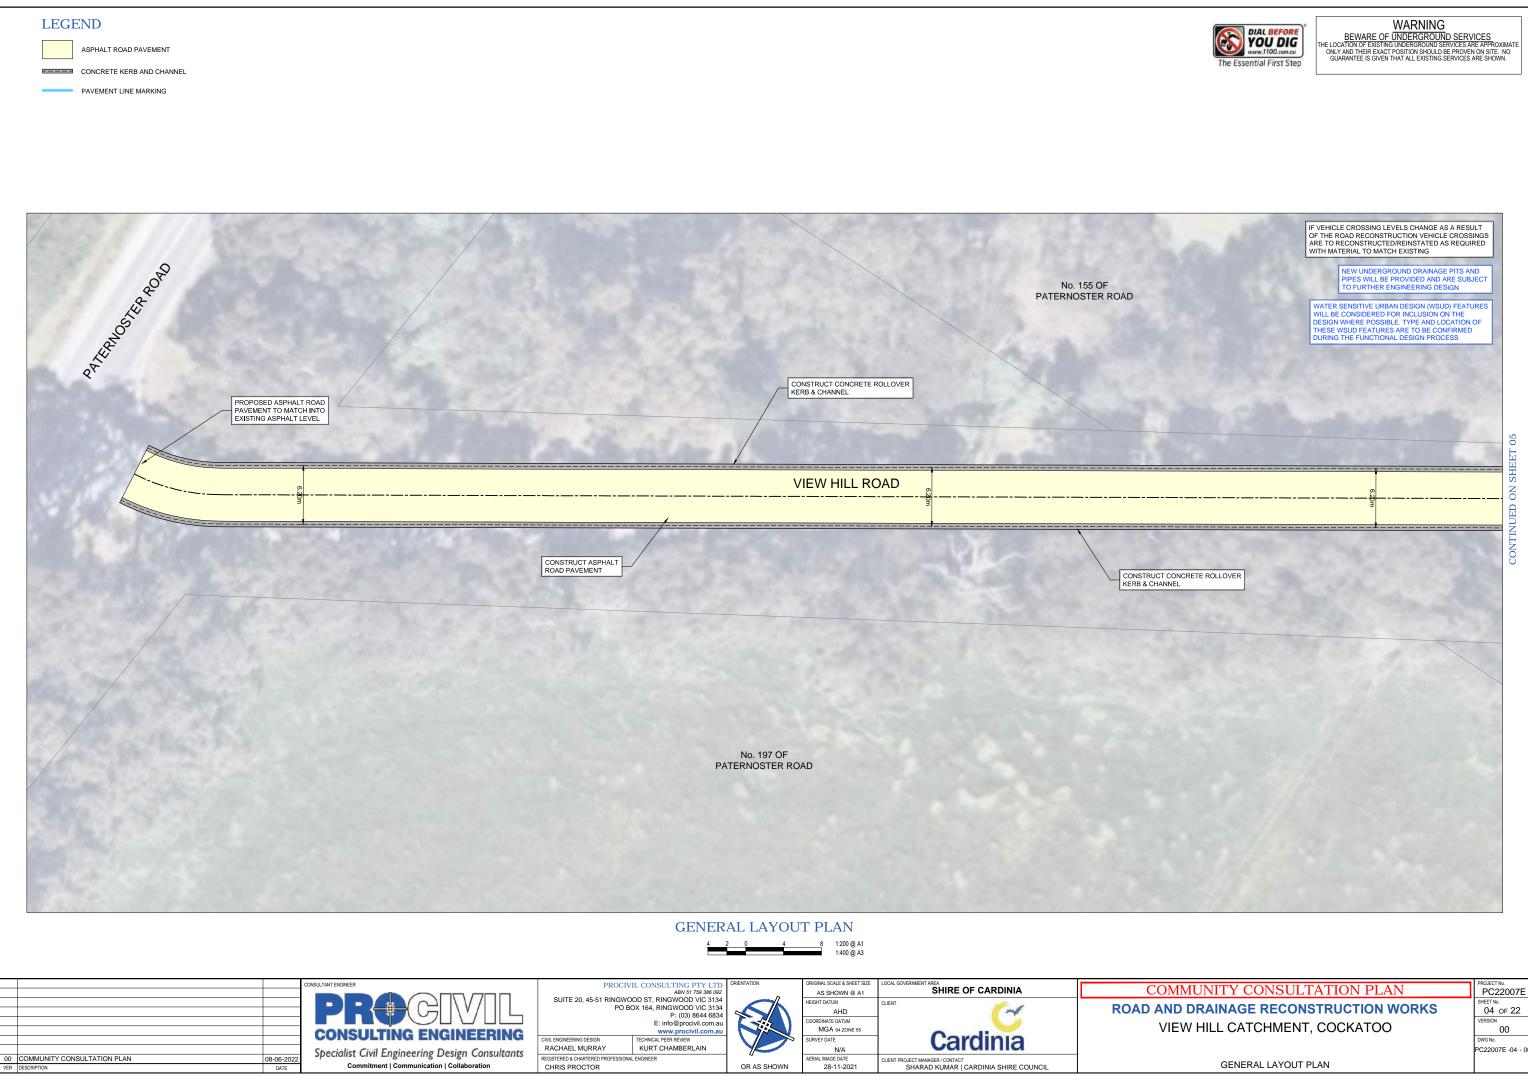









PC22007E PC22007E -05 - 0

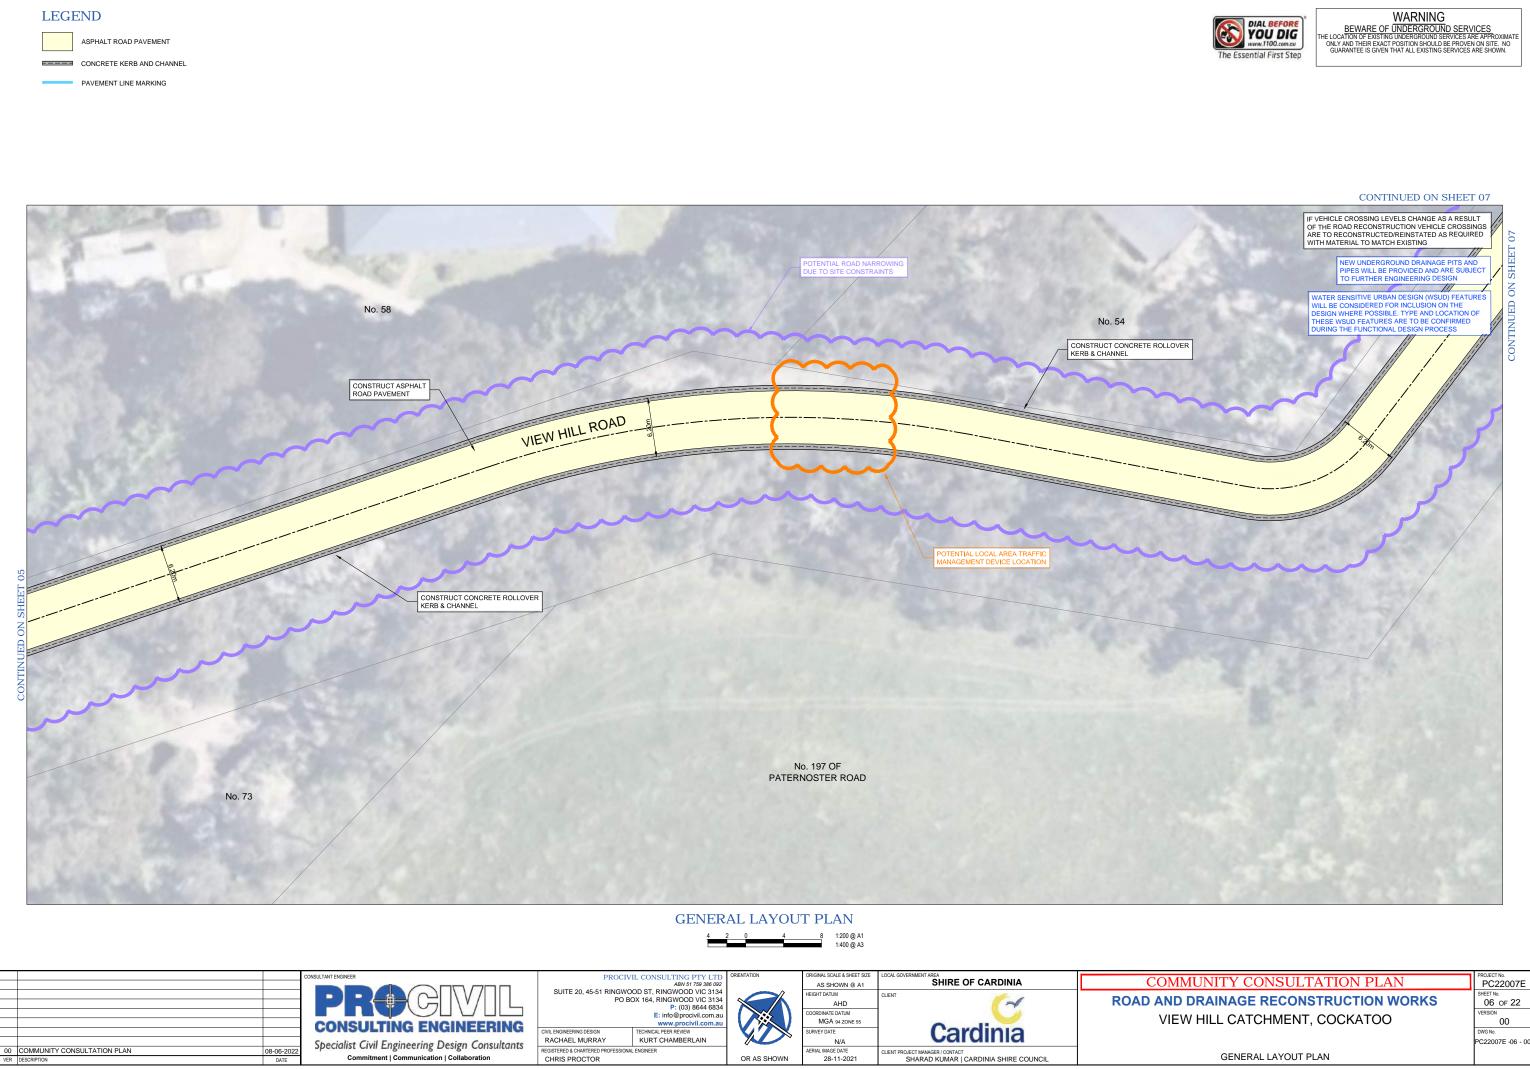







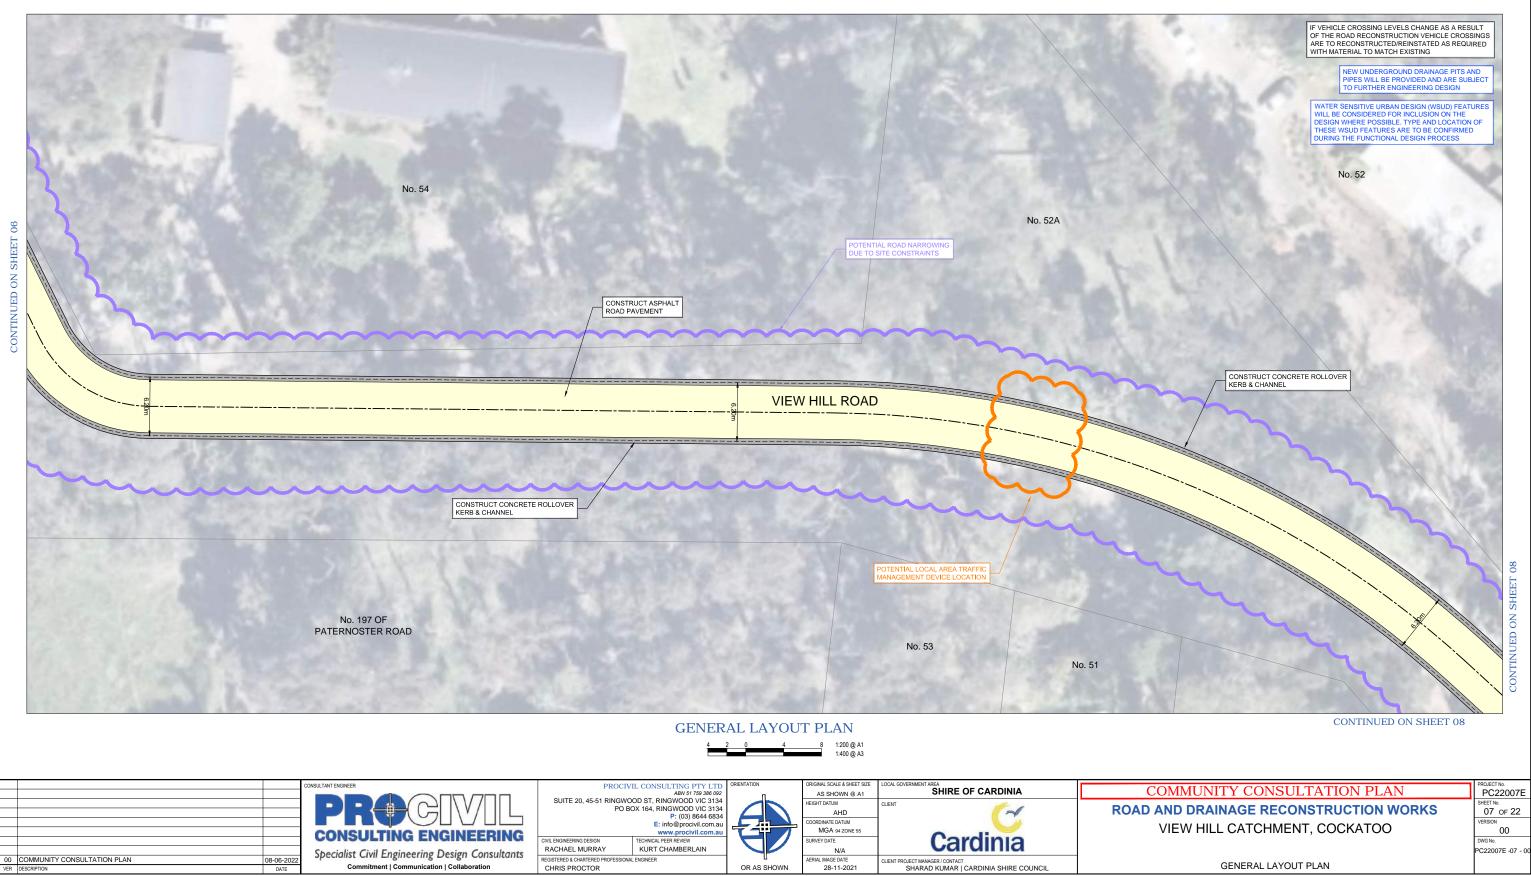








WARNING BEWARE OF UNDERGROUND SERVICES HE LOCATION OF EXISTING UNDERGROUND SERVICES ARE APPROXIMAT ONLY AND THE REXACT POSITION SHOULD BE PROVEN ON SITE. NO GUARANTEE IS GIVEN THAT ALL EXISTING SERVICES ARE SHOWN. XIMAT

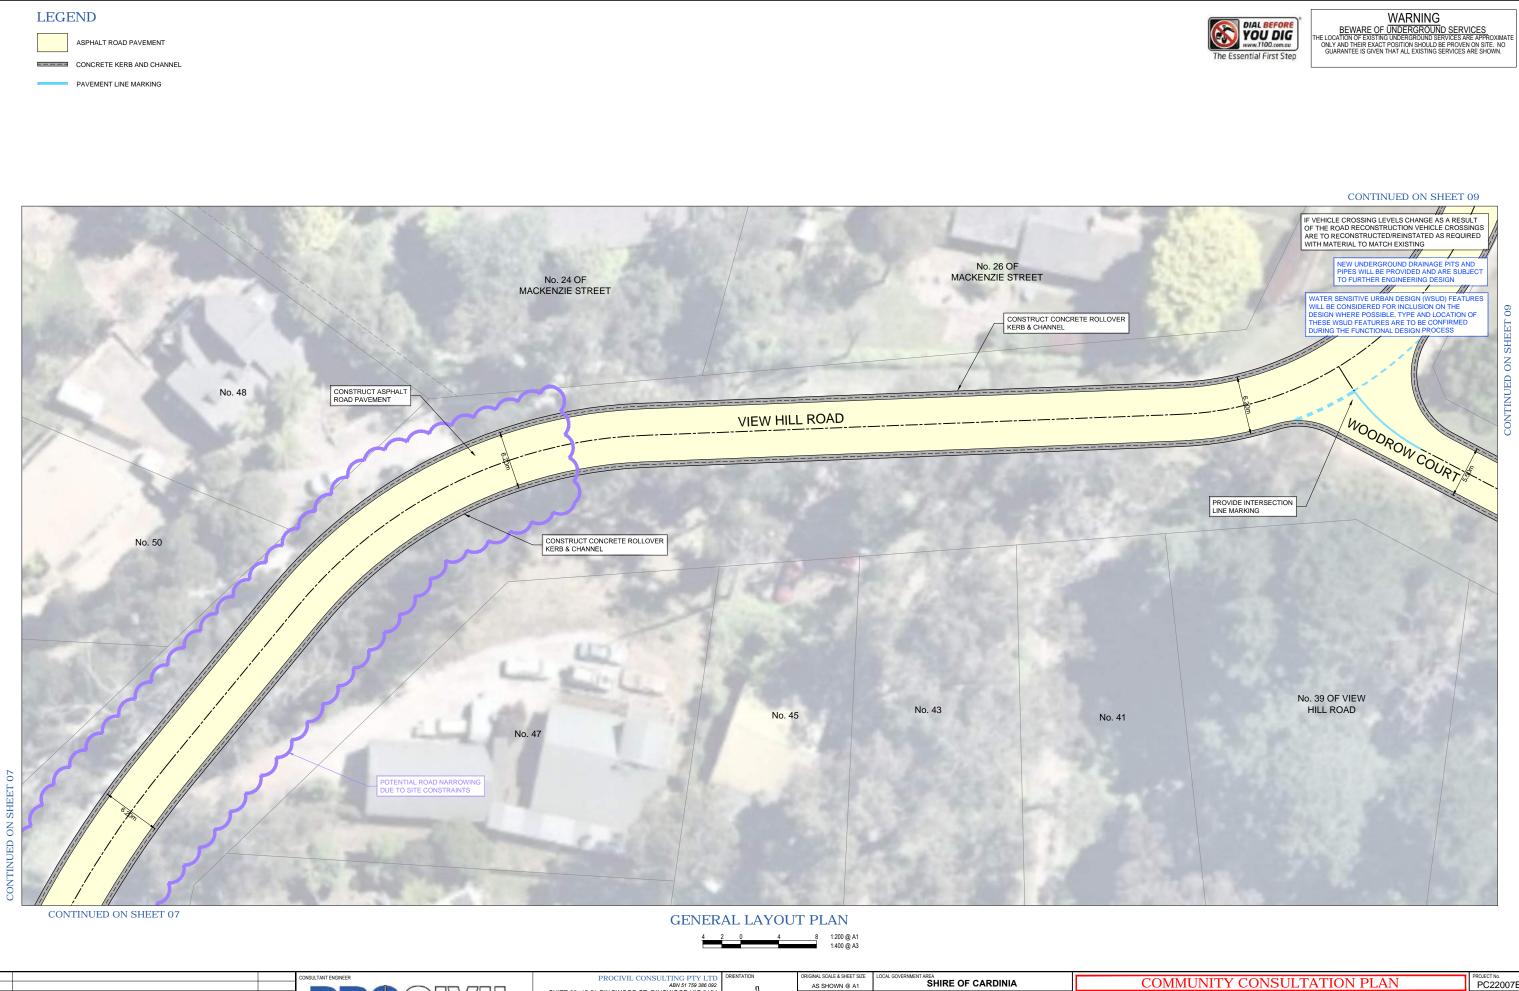

				PROCIVIL CONSULTING PTY LTD ABN 51 759 386 092		ORIGINAL SCALE & SHEET SIZE AS SHOWN @ A1	LOCAL GOVERNMENT AREA SHIRE OF CARDINIA	COM
				SUITE 20, 45-51 RINGWOOD ST, RINGWOOD VIC 3134 PO BOX 164, RINGWOOD VIC 3134 P: (03) 8644 6834		HEIGHT DATUM AHD		ROAD AND
			CONSULTING ENGINEERING	E: info@procivil.com.au www.procivil.com.au		COORDINATE DATUM MGA 94 ZONE 55		VIEV
			Specialist Civil Engineering Design Consultants	CIVIL ENGINEERING DESIGN TECHNICAL PEER REVIEW RACHAEL MURRAY KURT CHAMBERLAIN		SURVEY DATE N/A	Cardinia	
00	COMMUNITY CONSULTATION PLAN	08-06-2022		REGISTERED & CHARTERED PROFESSIONAL ENGINEER	- u	AERIAL IMAGE DATE	CLIENT PROJECT MANAGER / CONTACT	1
VE	R DESCRIPTION	DATE	Commitment Communication Collaboration	CHRIS PROCTOR	OR AS SHOWN	28-11-2021	SHARAD KUMAR CARDINIA SHIRE COUNCIL	1



DRAINAGE RECONSTRUCTION WORKS W HILL CATCHMENT, COCKATOO

PROJECT No. PC22007E 08 OF 22 RSION 00 DWG No. PC22007E -08 - 0



	Specialist Civil Engineering Design Cons
08-06-2022	
DATE	Commitment Communication Collaboration

00 COMMUNITY CONSULTATION PLAN

ER DESCRIPTIO



KURT CHAMBERLAIN

OR AS SHOWN

28-11-2021

LIENT PROJECT MANAGER / CONTACT SHARAD KUMAR | CARDINIA SHIRE COUNCIL



PC22007E -09 - 0












LIENT PROJECT MANAGER / CONTACT SHARAD KUMAR | CARDINIA SHIRE COUNCIL



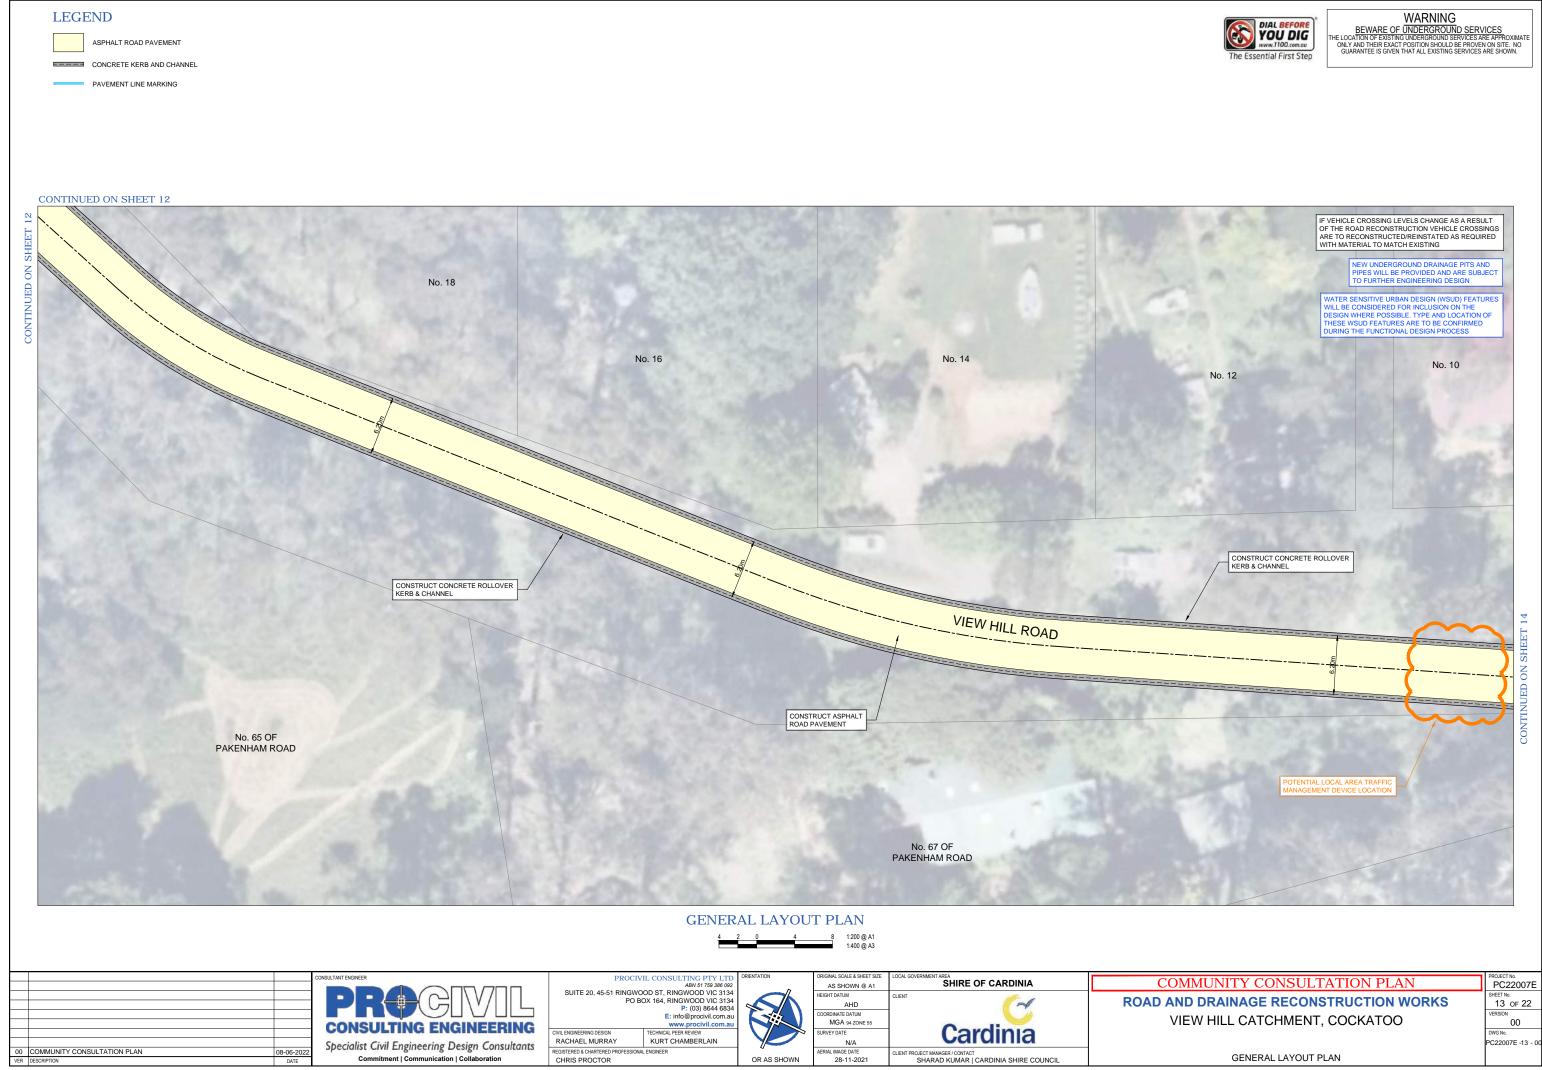





Specialist Civil Engineering Design Consultants 08-06-20 Commitment | Communication | Collaboration DATE

00 COMMUNITY CONSULTATION PLAN

ER DESCRIPTIO

www.procivil.com.au ECHNICAL PEER REVIEW CIVIL ENGINEERING DESIGN RACHAEL MURRAY KURT CHAMBERLAIN


REGISTERED & CHARTERED F CHRIS PROCTOR

OR AS SHOWN 28-11-2021

Cardinia IENT PROJECT MANAGER / CONTACT SHARAD KUMAR | CARDINIA SHIRE COUNCIL



WG No. PC22007E -14 - 0

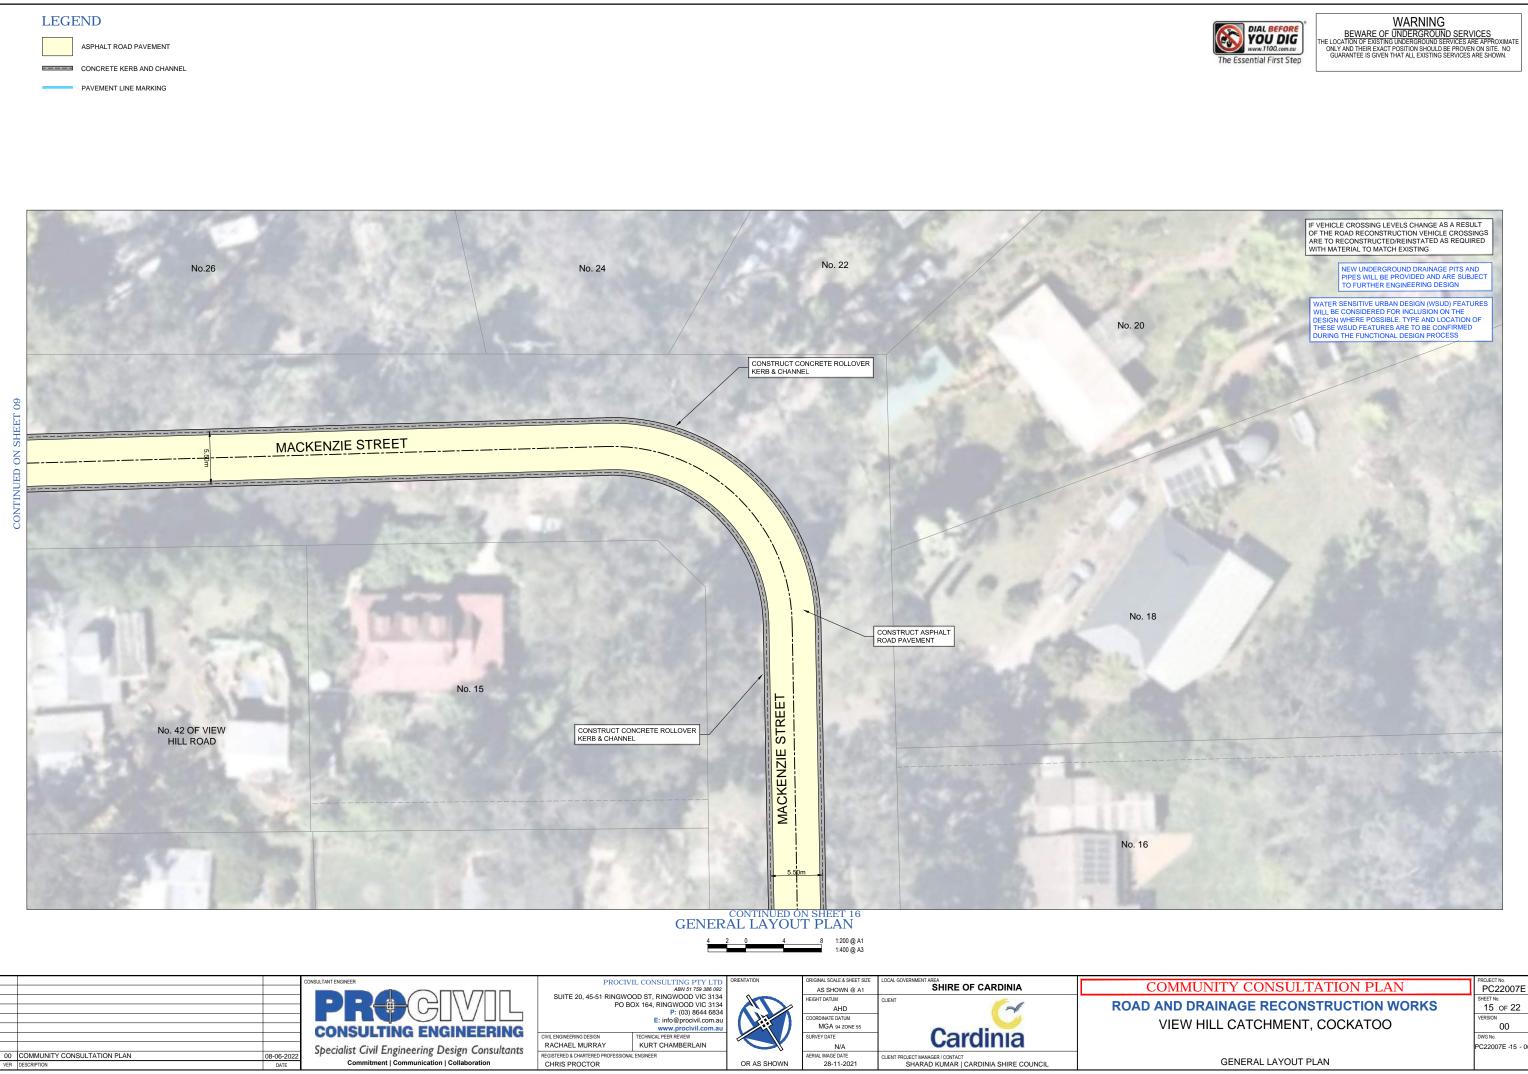

























ER DESCRIPTIO

DATE





