
### ROAD AND DRAINAGE RECONSTRUCTION WORKS

## SHEET TITLE 1 TITLE SHEET - DRAWING INDEX & OVERALL PLAN 2 TYPICAL SECTIONS 3 TO 11 GENERAL LAYOUT PLAN

DRAWING INDEX

# ALBERT ROAD, CLOVERLEIGH AVENUE AND HAMILTON ROAD, EMERALD

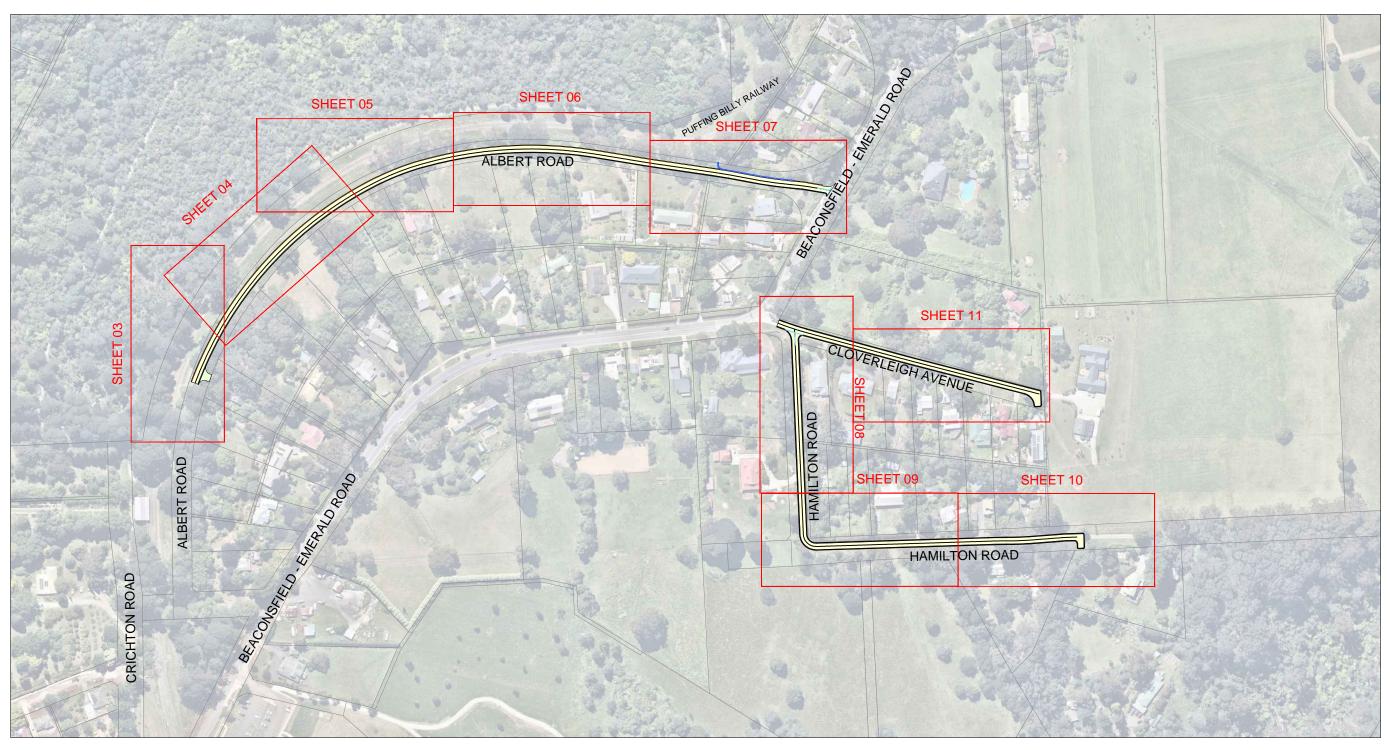







ITATION	ORIGINAL SCALE & SHEET SIZE	LOCAL GOVERNMENT AREA
П	AS SHOWN @ A1	SHIRE OF CARDINIA
	HEIGHT DATUM	CLIENT
	AHD	
	COORDINATE DATUM	
	MGA 94 ZONE 55	
	SURVEY DATE	Cardinia
	N/A	oaranna
U	AERIAL IMAGE DATE	CLIENT PROJECT MANAGER / CONTACT
OR AS SHOWN	28-11-2021	SHARAD KUMAR   CARDINIA SHIRE COUNCIL

COMMUNITY CONSULTATION PLAN

ROAD AND DRAINAGE RECONSTRUCTION WORKS

ALBERT ROAD, CLOVERLEIGH AVENUE AND HAMILTON


ROAD, EMERALD

TITLE SHEET - DRAWING INDEX & OVERALL PLAN

PROJECT No.
PC 22007G
SHEET No.
01 OF 11
VERSION
00
DWG No.
PC 22007G -01 - 0




WARNING
BEWARE OF UNDERGROUND SERVICES
THE LOCATION OF EXISTING UNDERGROUND SERVICES ARE APPROXIMATE
ONLY AND THEIR EXACT POSITION SHOULD BE PROVICEN ON SITE. NO
GUARANTEE IS GIVEN THAT ALL EXISTING SERVICES ARE SHOWN.

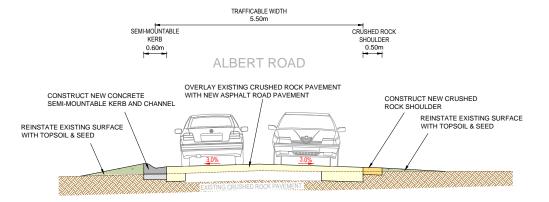


#### TYPICAL SECTION - ALBERT ROAD



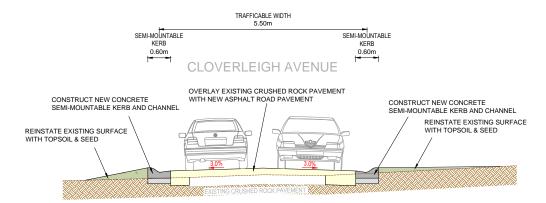

#### TYPICAL SECTION - CLOVERLEIGH AVENUE



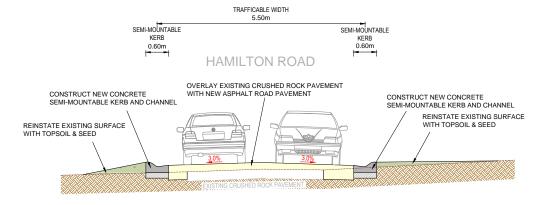

#### TYPICAL SECTION - HAMILTON ROAD



			CONSULTANT ENGINEER
			CONSULTING ENGINEERING
			CONSOLING ENGINEERING
			Specialist Civil Engineering Design Consultants
00	COMMUNITY CONSULTATION PLAN	15-06-2022	
VFR	DESCRIPTION	DATE	Commitment   Communication   Collaboration

	PROCIV	IL CONSULTING PTY LTD	0
		ABN 51 759 386 092	ı
	SUITE 20, 45-51 RINGWO	OOD ST, RINGWOOD VIC 3134	ı
	PO B	OX 164, RINGWOOD VIC 3134	ı
		P: (03) 8644 6834	ı
		E: info@procivil.com.au	l۰
		www.procivil.com.au	
CIVIL	ENGINEERING DESIGN	TECHNICAL PEER REVIEW	1
R/	ACHAEL MURRAY	KURT CHAMBERLAIN	l

)	ORIENTATION	ORIGII
:	п	1
		HEIGH
1		
,		COOR
1		
		SURV
	U	AERIA
	OR AS SHOWN	

RIGINAL SCALE & SHEET SIZE	LOCAL GOVERNMENT AREA
AS SHOWN @ A1	SHIRE OF CARDINIA
EIGHT DATUM	CLIENT
AHD	
COORDINATE DATUM	
MGA 94 ZONE 55	
SURVEY DATE	Cardinia
N/A	<b>J</b> aranna
ERIAL IMAGE DATE	CLIENT PROJECT MANAGER / CONTACT
28-11-2021	SHARAD KUMAR I CARDINIA SHIRE COUNCIL

COMMUNITY CONSULTATION PLAN

ROAD AND DRAINAGE RECONSTRUCTION WORKS

ALBERT ROAD, CLOVERLEIGH AVENUE AND HAMILTON

ROAD, EMERALD

TYPICAL SECTIONS

PC22007G
SHEET No.
02 OF 11
VERSION
00
DWG No.
PC22007G -02 - 00

WARNING
BEWARE OF UNDERGROUND SERVICES
THE LOCATION OF EXISTING UNDERGROUND SERVICES ARE APPROXIMATI
ONLY AND THEIR EXACT POSITION SHOULD BE PROVEN ON SITE. NO
GUARANTEE IS GIVEN THAT ALL EXISTING SERVICES ARE SHOWN.



CONSULTING ENGINEERING

Specialist Civil Engineering Design Consultants

Commitment | Communication | Collaboration

PROCIVIL CONSULTING PTY LTD

AB bt 51 759 386 092

SUITE 20, 45-51 RINGWOOD ST, RINGWOOD VIC 3134
PO BOX 164, RINGWOOD VIC 3134
P: (03) 8644 6834
E: info@procivil.com.au

www.procivil.com.au

civil.engineering design

RACHARL MURRAY

KURT CHAMBERLAIN

ORIENTATION ORIGINAL ORIGINAL

LOCAL GOVERNMENT AREA
SHOWN @ A1
SHIRE OF CARDINIA

CLIENT
AHD
ORDINATE DATUM
MGA 94 ZONE 55
RIVEY DATE
N/A
RIAL IMAGE DATE
28-11-2021

LOCAL GOVERNMENT AREA
SHIRE OF CARDINIA

CLIENT
CLIENT
CLIENT
CLIENT
CLIENT
CLIENT
CLIENT
SHARAD KUMAR | CARDINIA SHIRE COUNCIL

COMMUNITY CONSULTATION PLAN

ROAD AND DRAINAGE RECONSTRUCTION WORKS

ALBERT ROAD, CLOVERLEIGH AVENUE AND HAMILTON

ROAD, EMERALD

GENERAL LAYOUT PLAN

03 OF 11

VERSION 00

DWG No.

PC22007G -03 - 0

PC22007G

COMMUNITY CONSULTATION PLAN

**ROAD AND DRAINAGE RECONSTRUCTION WORKS** 

ALBERT ROAD, CLOVERLEIGH AVENUE AND HAMILTON

ROAD, EMERALD

GENERAL LAYOUT PLAN


PC22007G

04 of 11

00

C22007G -04 - 0

WARNING
BEWARE OF UNDERGROUND SERVICES
HE LOCATION OF EXISTING UNDERGROUND SERVICES ARE APPROXIMATE
ONLY AND THEIR EXACT POSITION SHOULD BE PROVEN ON SITE. NO
GUARANTEE IS GIVEN THAIT ALL EXISTING SERVICES ARE SHOWN.

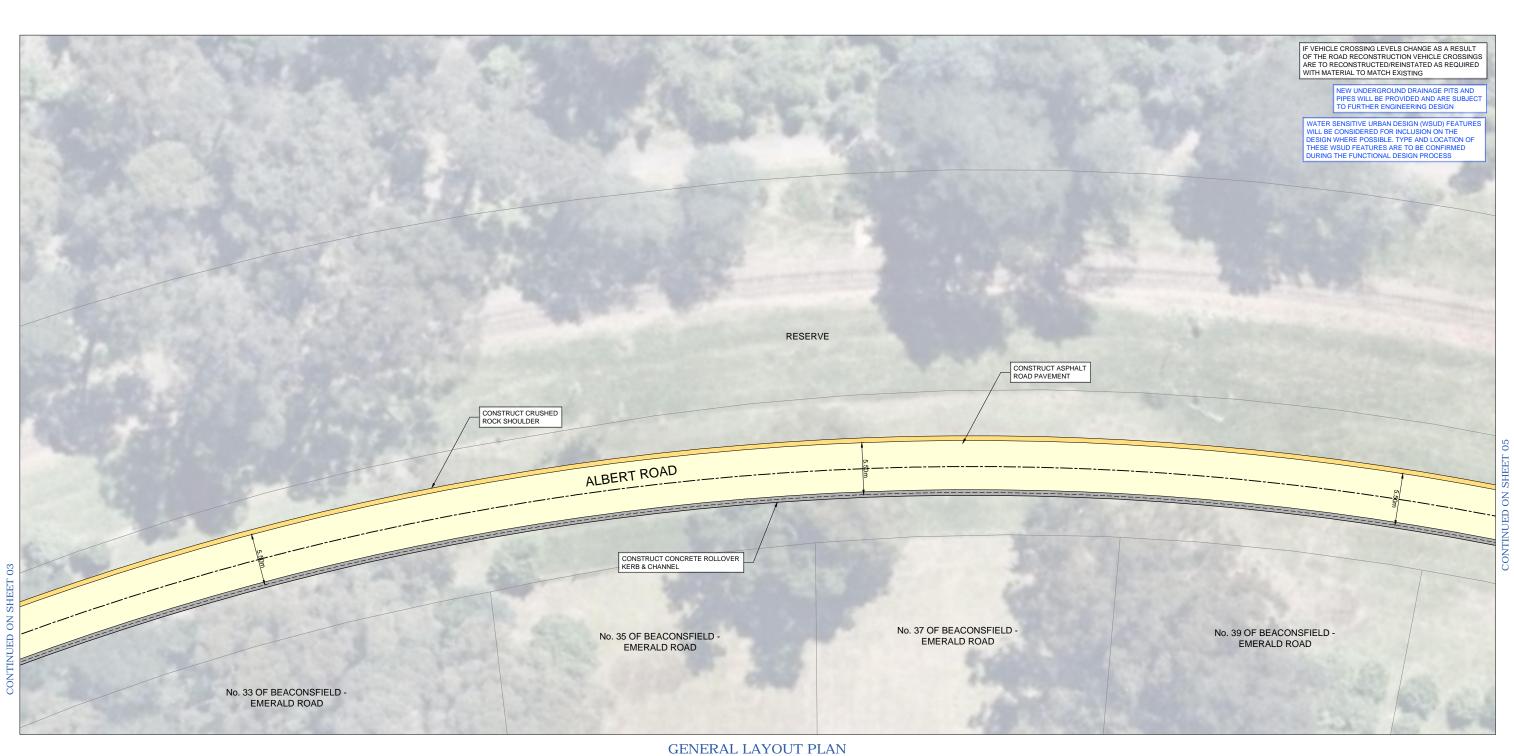

SINAL SCALE & SHEET SIZE

AS SHOWN @ A1

AHD

MGA 94 ZONE 55
RVEY DATE

N/A
NAIMA

28-11-2021

OR AS SHOWN

SUITE 20, 45-51 RINGWOOD ST, RINGWOOD VIC 3134 PO BOX 164, RINGWOOD VIC 3134 P: (03) 8644 6834 E: info@procivil.com.au

RACHAEL MURRAY

www.procivil.com.au ECHNICAL PEER REVIEW

KURT CHAMBERLAIN

**CONSULTING ENGINEERING** 

Specialist Civil Engineering Design Consultants

Commitment | Communication | Collaboration


SHIRE OF CARDINIA

Cardinia

IENT PROJECT MANAGER / CONTACT
SHARAD KUMAR | CARDINIA SHIRE COUNCIL



WARNING
BEWARE OF UNDERGROUND SERVICES
THE LOCATION OF EXISTING UNDERGROUND SERVICES ARE APPROXIMATIONLY AND THEIR EXACT POSITION SHOULD BE PROVEN ON SITE. NO
GUARANTEE IS GIVEN THAT ALL EXISTING SERVICES ARE SHOWN.

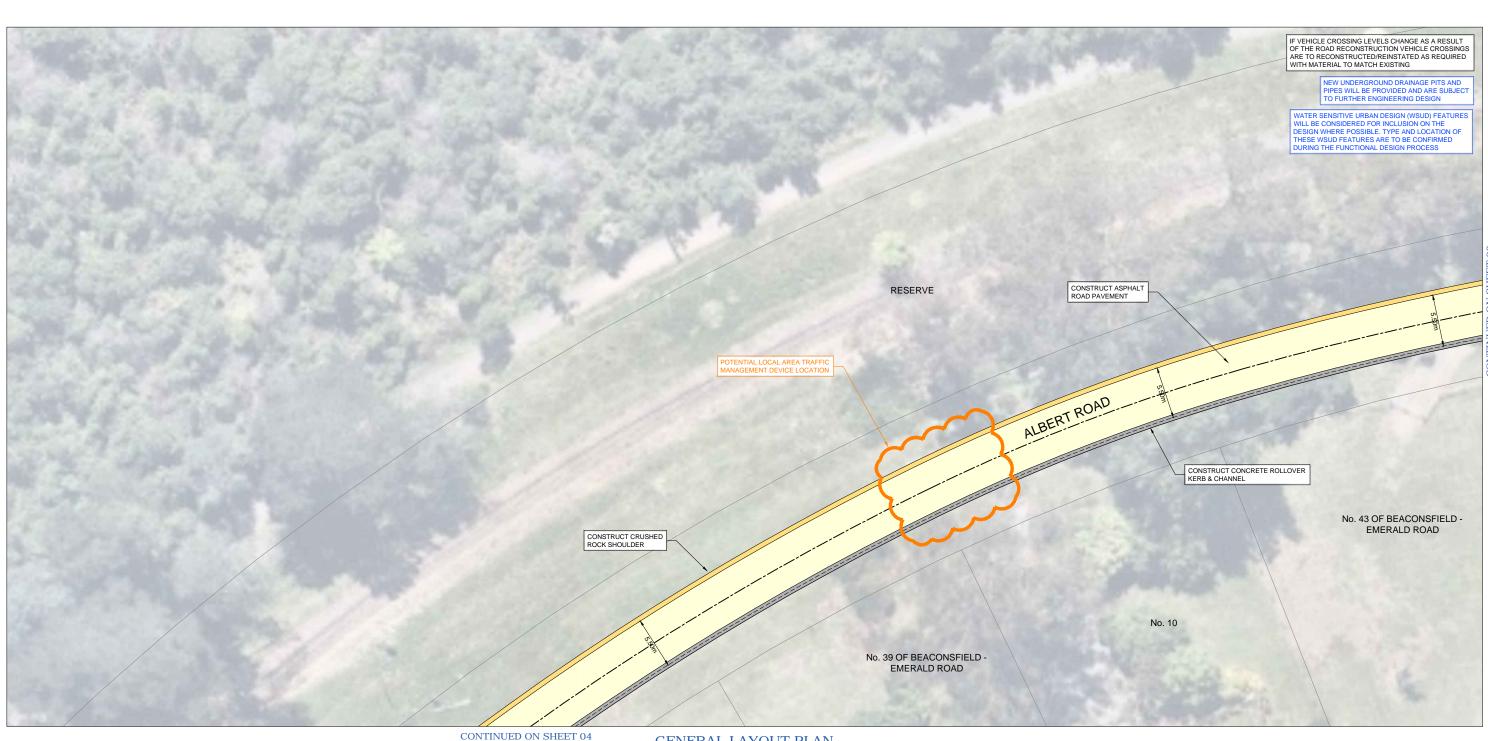



00 COMMUNITY CONSULTATION PLAN

SUITE 20, 45-51 RINGWOOD ST, RINGWOOD VIC 3134 PO BOX 164, RINGWOOD VIC 3134 P: (03) 8644 6834 E: info@procivil.com.au www.procivil.com.au ECHNICAL PEER REVIEW RACHAEL MURRAY KURT CHAMBERLAIN



GENERAL LAYOUT PLAN

RIGINAL SCALE & SHEET SIZE	LOCAL GOVERNMENT AREA SHIRE OF CARDINIA
AS SHOWN @ A1	CLIENT
AHD	CLIENT
ORDINATE DATUM MGA 94 ZONE 55	
IRVEY DATE	Cardinia
N/A	oaranna
RIAL IMAGE DATE 28-11-2021	CLIENT PROJECT MANAGER / CONTACT SHARAD KUMAR   CARDINIA SHIRE COUNCIL


COMMUNITY CONSULTATION PLAN **ROAD AND DRAINAGE RECONSTRUCTION WORKS** ALBERT ROAD, CLOVERLEIGH AVENUE AND HAMILTON ROAD, EMERALD

GENERAL LAYOUT PLAN

PC22007G 05 of 11 00 C22007G -05 - 0



WARNING
BEWARE OF UNDERGROUND SERVICES
THE LOCATION OF EXISTING UNDERGROUND SERVICES ARE APPROXIMATE
ONLY AND THEIR EXACT POSITION SHOULD BE PROVEN ON SITE. NO
GUARANTEE IS GIVEN THAT ALL EXISTING SERVICES ARE SHOWN.

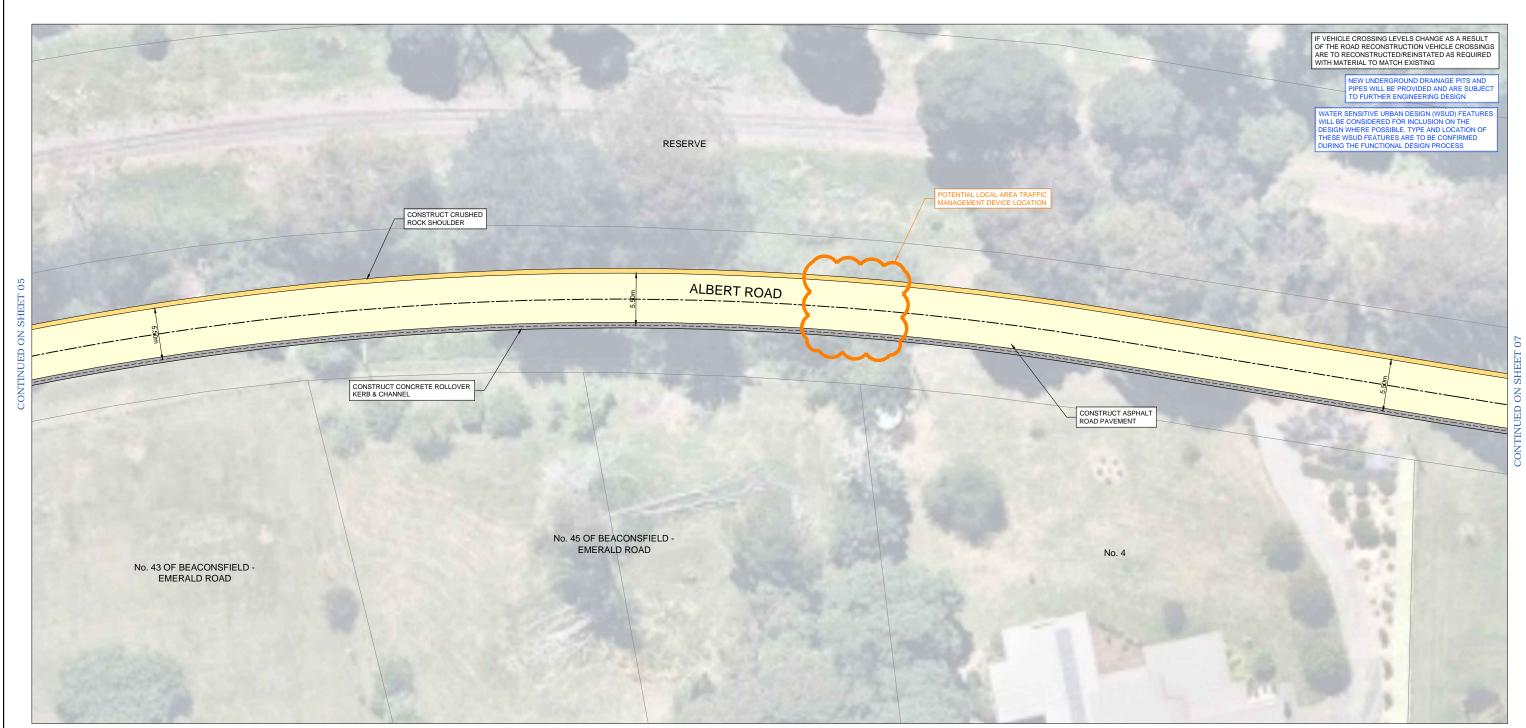

CONSULTING ENGINEERING

Specialist Civil Engineering Design Consultants

Commitment | Communication | Collaboration

PROCIVIL CONSULTING PTY LTD
AM5 17 789 386 092
SUITE 20, 45-51 RINGWOOD ST, RINGWOOD VIC 3134
PO BOX 164, RINGWOOD VIC 3134
P: (03) 8644 6834
E: info@procivil.com.au
www.procivil.com.au
CIVIL ENGINEERING DESIGN
RACHAEL MURRAY
KURT CHAMBERLAIN



GENERAL LAYOUT PLAN

ORIGINAL SCALE & SHEET SIZE	LOCAL GOVERNMENT AREA
AS SHOWN @ A1	SHIRE OF CARDINIA
HEIGHT DATUM	CLIENT
AHD	
COORDINATE DATUM	
MGA 94 ZONE 55	
SURVEY DATE	Cardinia
N/A	Oaranna
AERIAL IMAGE DATE	CLIENT PROJECT MANAGER / CONTACT
28-11-2021	SHARAD KUMAR   CARDINIA SHIRE COUNCIL

COMMUNITY CONSULTATION PLAN

ROAD AND DRAINAGE RECONSTRUCTION WORKS

ALBERT ROAD, CLOVERLEIGH AVENUE AND HAMILTON

ROAD, EMERALD

GENERAL LAYOUT PLAN

06 OF 11

VERSION

00


DWG No.

PC22007G -06 - 0

PC22007G




WARNING
BEWARE OF UNDERGROUND SERVICES
HE LOCATION OF EXISTING UNDERGROUND SERVICES ARE APPROXIMATE
ONLY AND THEIR EXACT POSITION SHOULD BE PROVEN ON SITE. NO
GUARANTEE IS GIVEN THAT ALL EXISTING SERVICES ARE SHOWN.

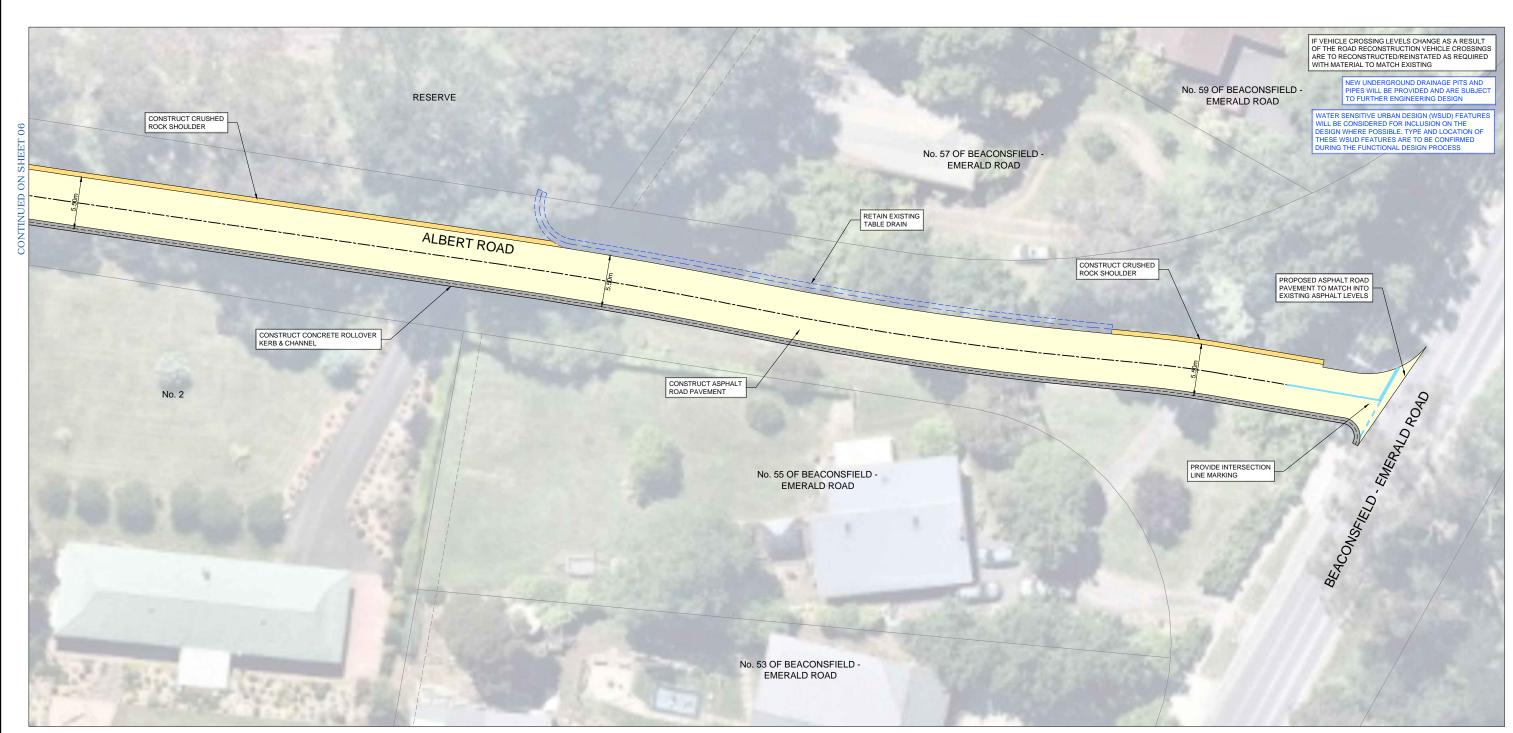



4 2 0 4 8 1:200 1:400

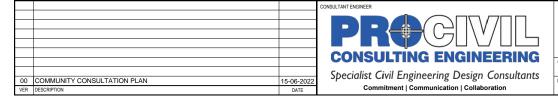

С	IL CONSULTING PTY LTD	PROCIV
ı	ABN 51 759 386 092	
ı	OD ST, RINGWOOD VIC 3134	SUITE 20, 45-51 RINGWO
ı	OX 164, RINGWOOD VIC 3134	PO Bo
ı	P: (03) 8644 6834	
L	E: info@procivil.com.au	
Ι.	www.procivil.com.au	
1	TECHNICAL PEER REVIEW	CIVIL ENGINEERING DESIGN
ı	KURT CHAMBERLAIN	RACHAEL MURRAY



IGINAL SCALE & SHEET SIZE	LOCAL GOVERNMENT AREA
AS SHOWN @ A1	SHIRE OF CARDINIA
IGHT DATUM	CLIENT
AHD	
ORDINATE DATUM	
MGA 94 ZONE 55	
RVEY DATE	Cardinia
N/A	Jaranna
RIAL IMAGE DATE	CLIENT PROJECT MANAGER / CONTACT
28-11-2021	SHARAD KUMAR I CARDINIA SHIRE COUNCIL

COMMUNITY CONSULTATION PLAN

ROAD AND DRAINAGE RECONSTRUCTION WORKS

ALBERT ROAD, CLOVERLEIGH AVENUE AND HAMILTON


ROAD, EMERALD

OVERLEIGH AVENUE AND HAMILTON
ROAD, EMERALD
GENERAL LAYOUT PLAN

PROJECT No. PC22007G


07 of 11

WARNING
BEWARE OF UNDERGROUND SERVICES
HE LOCATION OF EXISTING UNDERGROUND SERVICES ARE APPROXIMATE
ONLY AND THEIR EXACT POSITION SHOULD BE PROVEN ON SITE. NO
GUARANTEE IS GIVEN THAT ALL EXISTING SERVICES ARE SHOWN.

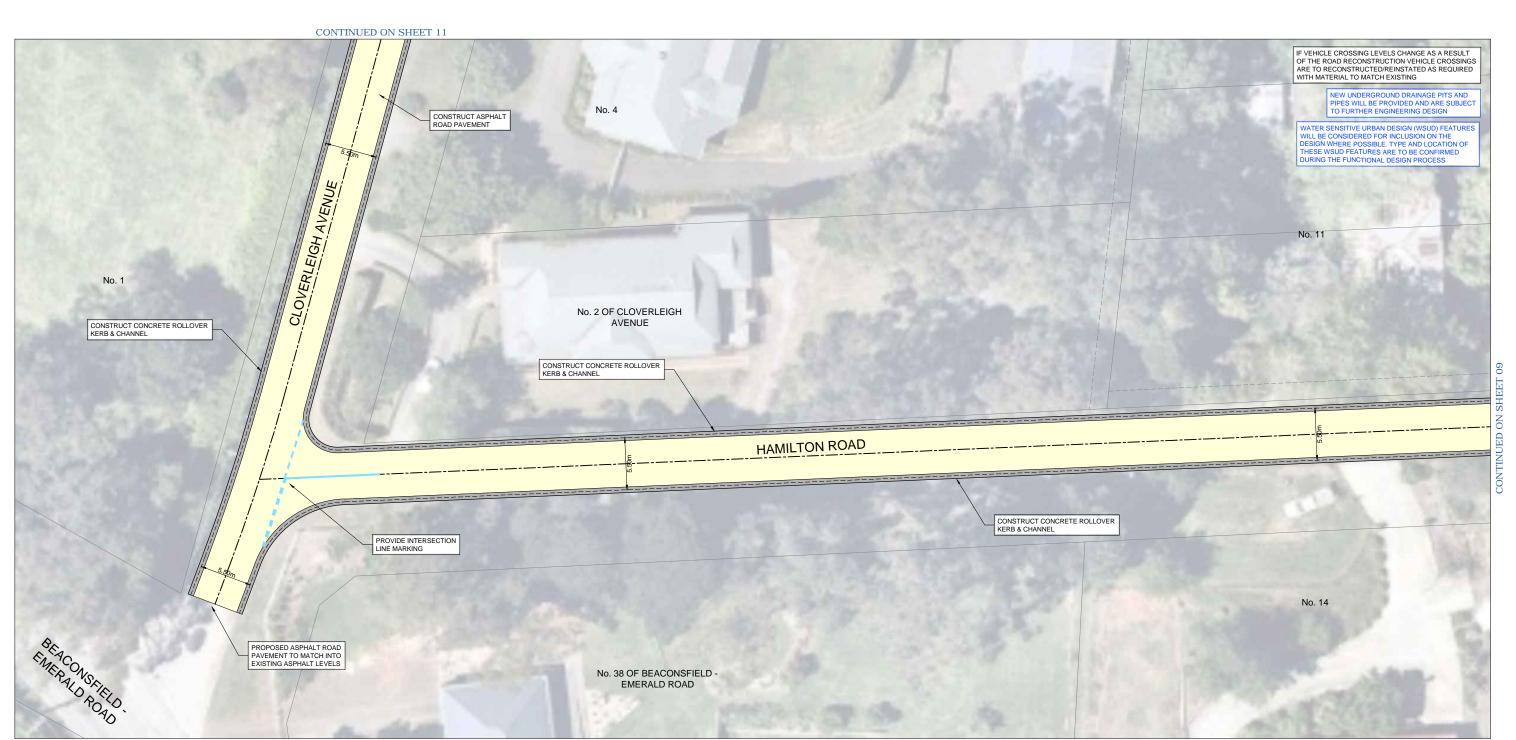

#### GENERAL LAYOUT PLAN



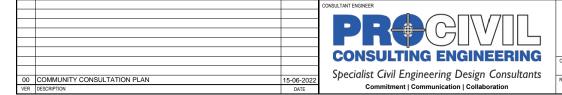



RIGINAL SCALE & SHEET SIZE	LOCAL GOVERNMENT AREA
AS SHOWN @ A1	SHIRE OF CARDINIA
IGHT DATUM	CLIENT
AHD	
OORDINATE DATUM	
MGA 94 ZONE 55	
JRVEY DATE	Cardinia
N/A	Varanna
RIAL IMAGE DATE	CLIENT PROJECT MANAGER / CONTACT
28-11-2021	SHARAD KUMAR   CARDINIA SHIRE COUNCIL

COMMUNITY CONSULTATION PLAN

ROAD AND DRAINAGE RECONSTRUCTION WORKS

ALBERT ROAD, CLOVERLEIGH AVENUE AND HAMILTON

ROAD, EMERALD

GENERAL LAYOUT PLAN

PROJECT No.
PC22007G
SHEET No.
08 OF 11
VERSION
00
DWG No.
PC22007G -08 - 00

No. 14

00 COMMUNITY CONSULTATION PLAN

WARNING
BEWARE OF UNDERGROUND SERVICES
THE LOCATION OF EXISTING UNDERGROUND SERVICES ARE APPROXIMATE
ONLY AND THEIR EXACT POSITION SHOULD BE PROVEN ON SITE. NO
GUARANTEE IS GIVEN THAT ALL EXISTING SERVICES ARE SHOWN.







Commitment | Communication | Collaboration

No. 20

PROCIVIL CONSULTING PTY LTD

ABN 87 789 386 092

SUITE 20, 45-51 RINGWOOD ST, RINGWOOD VIC 3134
PO BOX 164, RINGWOOD VIC 3134
P: (03) 8644 6834
E: info@procivil.com.au
www.procivil.com.au
cvvil.engineering design
RACHAEL MURRAY
KURT CHAMBERLAIN



ORIGINAL SCALE & SHEET SIZE	LOCAL GOVERNMENT AREA
AS SHOWN @ A1	SHIRE OF CARDINIA
HEIGHT DATUM	CLIENT
AHD	
COORDINATE DATUM	
MGA 94 ZONE 55	
SURVEY DATE	Cardinia
N/A	Oaranna
AERIAL IMAGE DATE	CLIENT PROJECT MANAGER / CONTACT
28-11-2021	SHARAD KUMAR   CARDINIA SHIRE COUNCIL

COMMUNITY CONSULTATION PLAN

ROAD AND DRAINAGE RECONSTRUCTION WORKS

ALBERT ROAD, CLOVERLEIGH AVENUE AND HAMILTON

ROAD, EMERALD

GENERAL LAYOUT PLAN

09 OF 11

VERSION
00


DWG No.

PC22007G -09 - 0

PC22007G



WARNING
BEWARE OF UNDERGROUND SERVICES
THE LOCATION OF EXISTING UNDERGROUND SERVICES ARE APPROXIMATE
ONLY AND THEIR EXACT POSITION SHOULD BE PROVEN ON SITE. NO
GUARANTEE IS GIVEN THAT ALL EXISTING SERVICES ARE SHOWN.

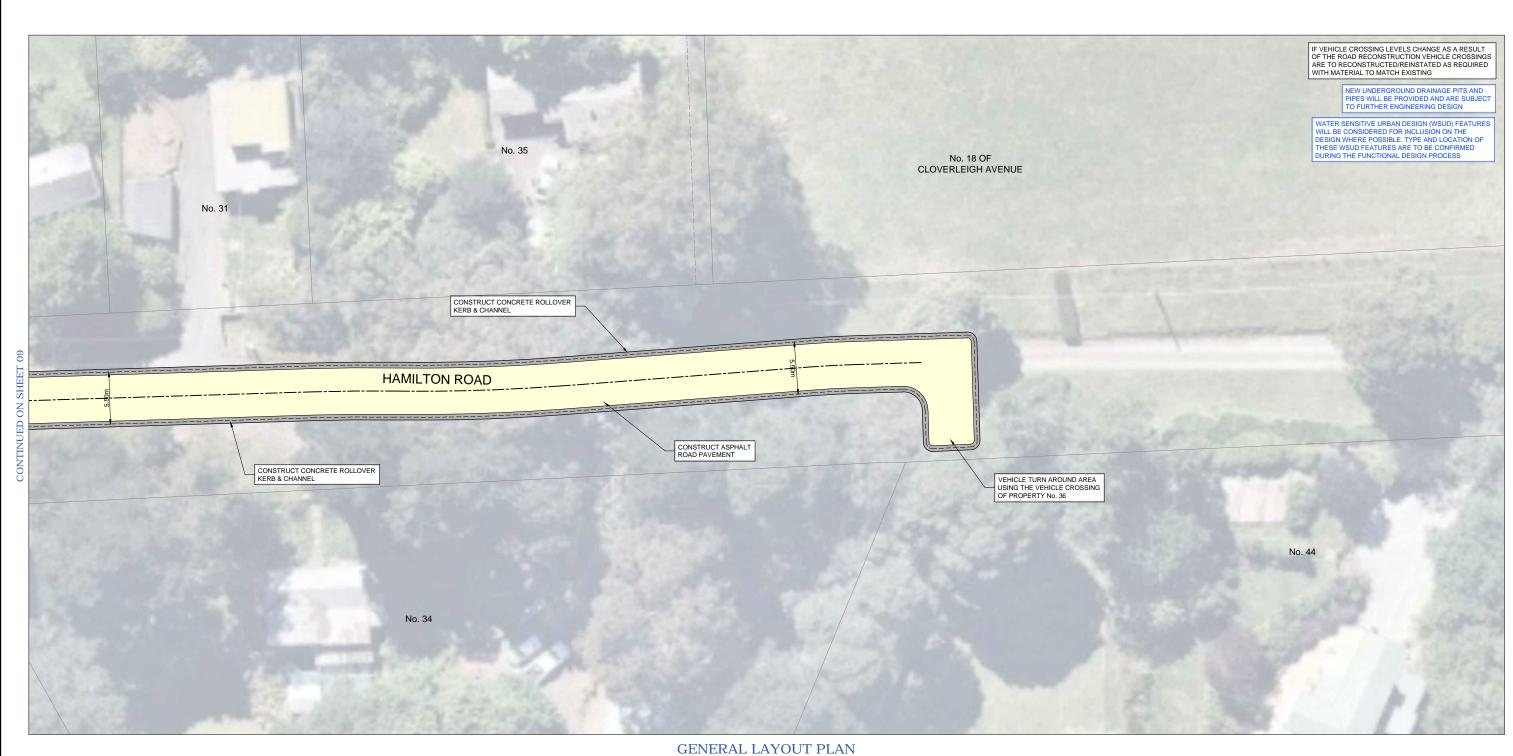



00 COMMUNITY CONSULTATION PLAN

PROCIVIL CONSULTING PTY LTD

ABN 51 759 386 092

SUITE 20, 45-51 RINGWOOD ST, RINGWOOD VIC 3134

PO BOX 164, RINGWOOD VIC 3134

P: (03) 8644 6834

E: info@procivil.com.au

www.procivil.com.au

CWILENGNEERING DESIGN

TECHRICAL PEER REVIEW

RACHAEL MURRAY

KURT CHAMBERLAIN

)	ORIENTATION
2	_
4	
4	
4	
u	
u	
	u
	OR AS SHOWN

RIGINAL SCALE & SHEET SIZE	LOCAL GOVERNMENT AREA	
AS SHOWN @ A1	SHIRE OF CARDINIA	
IGHT DATUM	CLIENT	
AHD		
OORDINATE DATUM		
MGA 94 ZONE 55		
IRVEY DATE	Cardinia	
N/A	Odiania	
RIAL IMAGE DATE	CLIENT PROJECT MANAGER / CONTACT	
28-11-2021	SHARAD KUMAR   CARDINIA SHIRE COUNCIL	

COMMUNITY CONSULTATION PLAN

ROAD AND DRAINAGE RECONSTRUCTION WORKS

ALBERT ROAD, CLOVERLEIGH AVENUE AND HAMILTON

ROAD, EMERALD

GENERAL LAYOUT PLAN

VERSION 00

DWG No.

PC22007G -10 - 0

PC22007G

10 of 11

COMMUNITY CONSULTATION PLAN

**ROAD AND DRAINAGE RECONSTRUCTION WORKS** 

ALBERT ROAD, CLOVERLEIGH AVENUE AND HAMILTON

ROAD, EMERALD

GENERAL LAYOUT PLAN

PC22007G

11 of 11

00

C22007G -11 - 0

WARNING
BEWARE OF UNDERGROUND SERVICES
THE LOCATION OF EXISTING UNDERGROUND SERVICES ARE APPROXIMATI
ONLY AND THEIR EXACT POSITION SHOULD BE PROVEN ON SITE. NO
GUARANTEE IS GIVEN THAT ALL EXISTING SERVICES ARE SHOWN.



GENERAL LAYOUT PLAN

SUITE 20, 45-51 RINGWOOD ST, RINGWOOD VIC 3134 PO BOX 164, RINGWOOD VIC 3134 P: (03) 8644 6834 E: info@procivil.com.au

KURT CHAMBERLAIN

RACHAEL MURRAY

**CONSULTING ENGINEERING** 

Specialist Civil Engineering Design Consultants

Commitment | Communication | Collaboration

SINAL SCALE & SHEET SIZ

AS SHOWN @ A1

AHD

MGA 94 ZONE 55

N/A

28-11-2021

SHIRE OF CARDINIA

Cardinia

IENT PROJECT MANAGER / CONTACT
SHARAD KUMAR | CARDINIA SHIRE COUNCIL