

CRE CONSULTING ENGINEERS PTY LTD


Civil • Municipal • Drainage • Project Management

704 Mount Alexander Road, Moonee Ponds, Vic, 3039


Phone: 0417 318 556

Email: admin@creconsulting.com.au

DATE

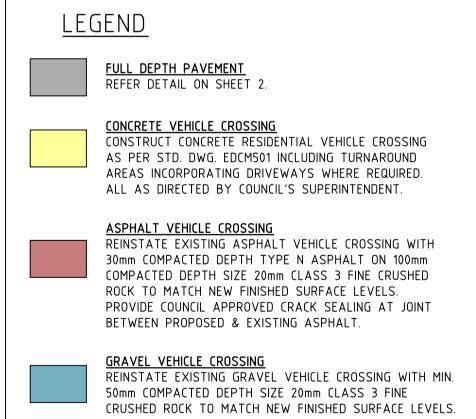

EXISTING TREE & ASSOCIATED TREE I.D. NUMBER

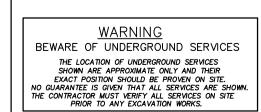

── T ─☑ EX TELSTRA CABLE & PIT

--- ABG --- EX ABANDONED GAS MAIN

---- E ---- EX U/G ELECTRICITY CABLE

EX O/H ELECTRICITY CABLE

EX TABLE DRAIN

TOF EX TELSTRA OPTIC FIBRE

——— S ——— EX SEWER & PIT

---- W ----- EX WATER MAIN

G· — EX GAS MAIN



PROPOSED DRAIN & PIT EXISTING POST

── D ─□ EX DRAIN & PIT

————HD HOUSE DRAIN

FIRE HYDRANT (ABOVE GROUND)

FIRE HYDRANT (GROUND LEVEL)

ELECTRICITY SUPPLY POLE

E.S.P. WITH LIGHT

LIGHT POLE ONLY

STOP VALVE

FIRE PLUG

NOTE:
ALL NOTED "ABANDONED" SERVICES INCLUDING GAS MAINS, WATER MAINS, ETC. - THE CONTRACTOR SHALL BE RESPONSIBLE & CONFIRM THAT THESE SERVICES ARE ABANDONED, INCLUDING LIAISING WITH THE RELEVANT AUTHORITY PRIOR TO

COMMENCING CONSTRUCTION.

TRAFFIC SIGNAL POLE

UNCLASSIFIED PIT

LIMIT OF WORKS

⊕ TELECOM PILLAR (TS) TRAFFIC SIGNAL PIT

-/-/-/- FENCE

PSM △ STN/TBM

ex. Sign

RUBBISH BIN

0 2.5 5 7.5 10 12.5m

SCALE 1:250 AT ORIGINAL SIZE


**AMENDMENTS** 


## **TENDER ISSUE** CLIENT


DESIGNED : CRE	DATE:01/12/22	CLIENT:	
CHECKED : DATE :			SEALING THE HILLS - P.
SURVEYED: TAYLORS	DATE : MAY 2021	Ocudina	STA
SURVEY DATUM : A.H	H.D. & MGA	Cardinia	DETAIL
SCALES: AS SHOWN	<b>@</b> A1		


EALING THE HILLS - PACKAGE 11, COCKATOO	
STAGE 1	
DETAIL PLAN	


CRE REF: 2969-1-(REV-P4).DWG CRE REV. NO.: P4 AMEND. NO.: -DWG.NO. 2969-1 SHEET: 11 OF 132 SIZE: A1

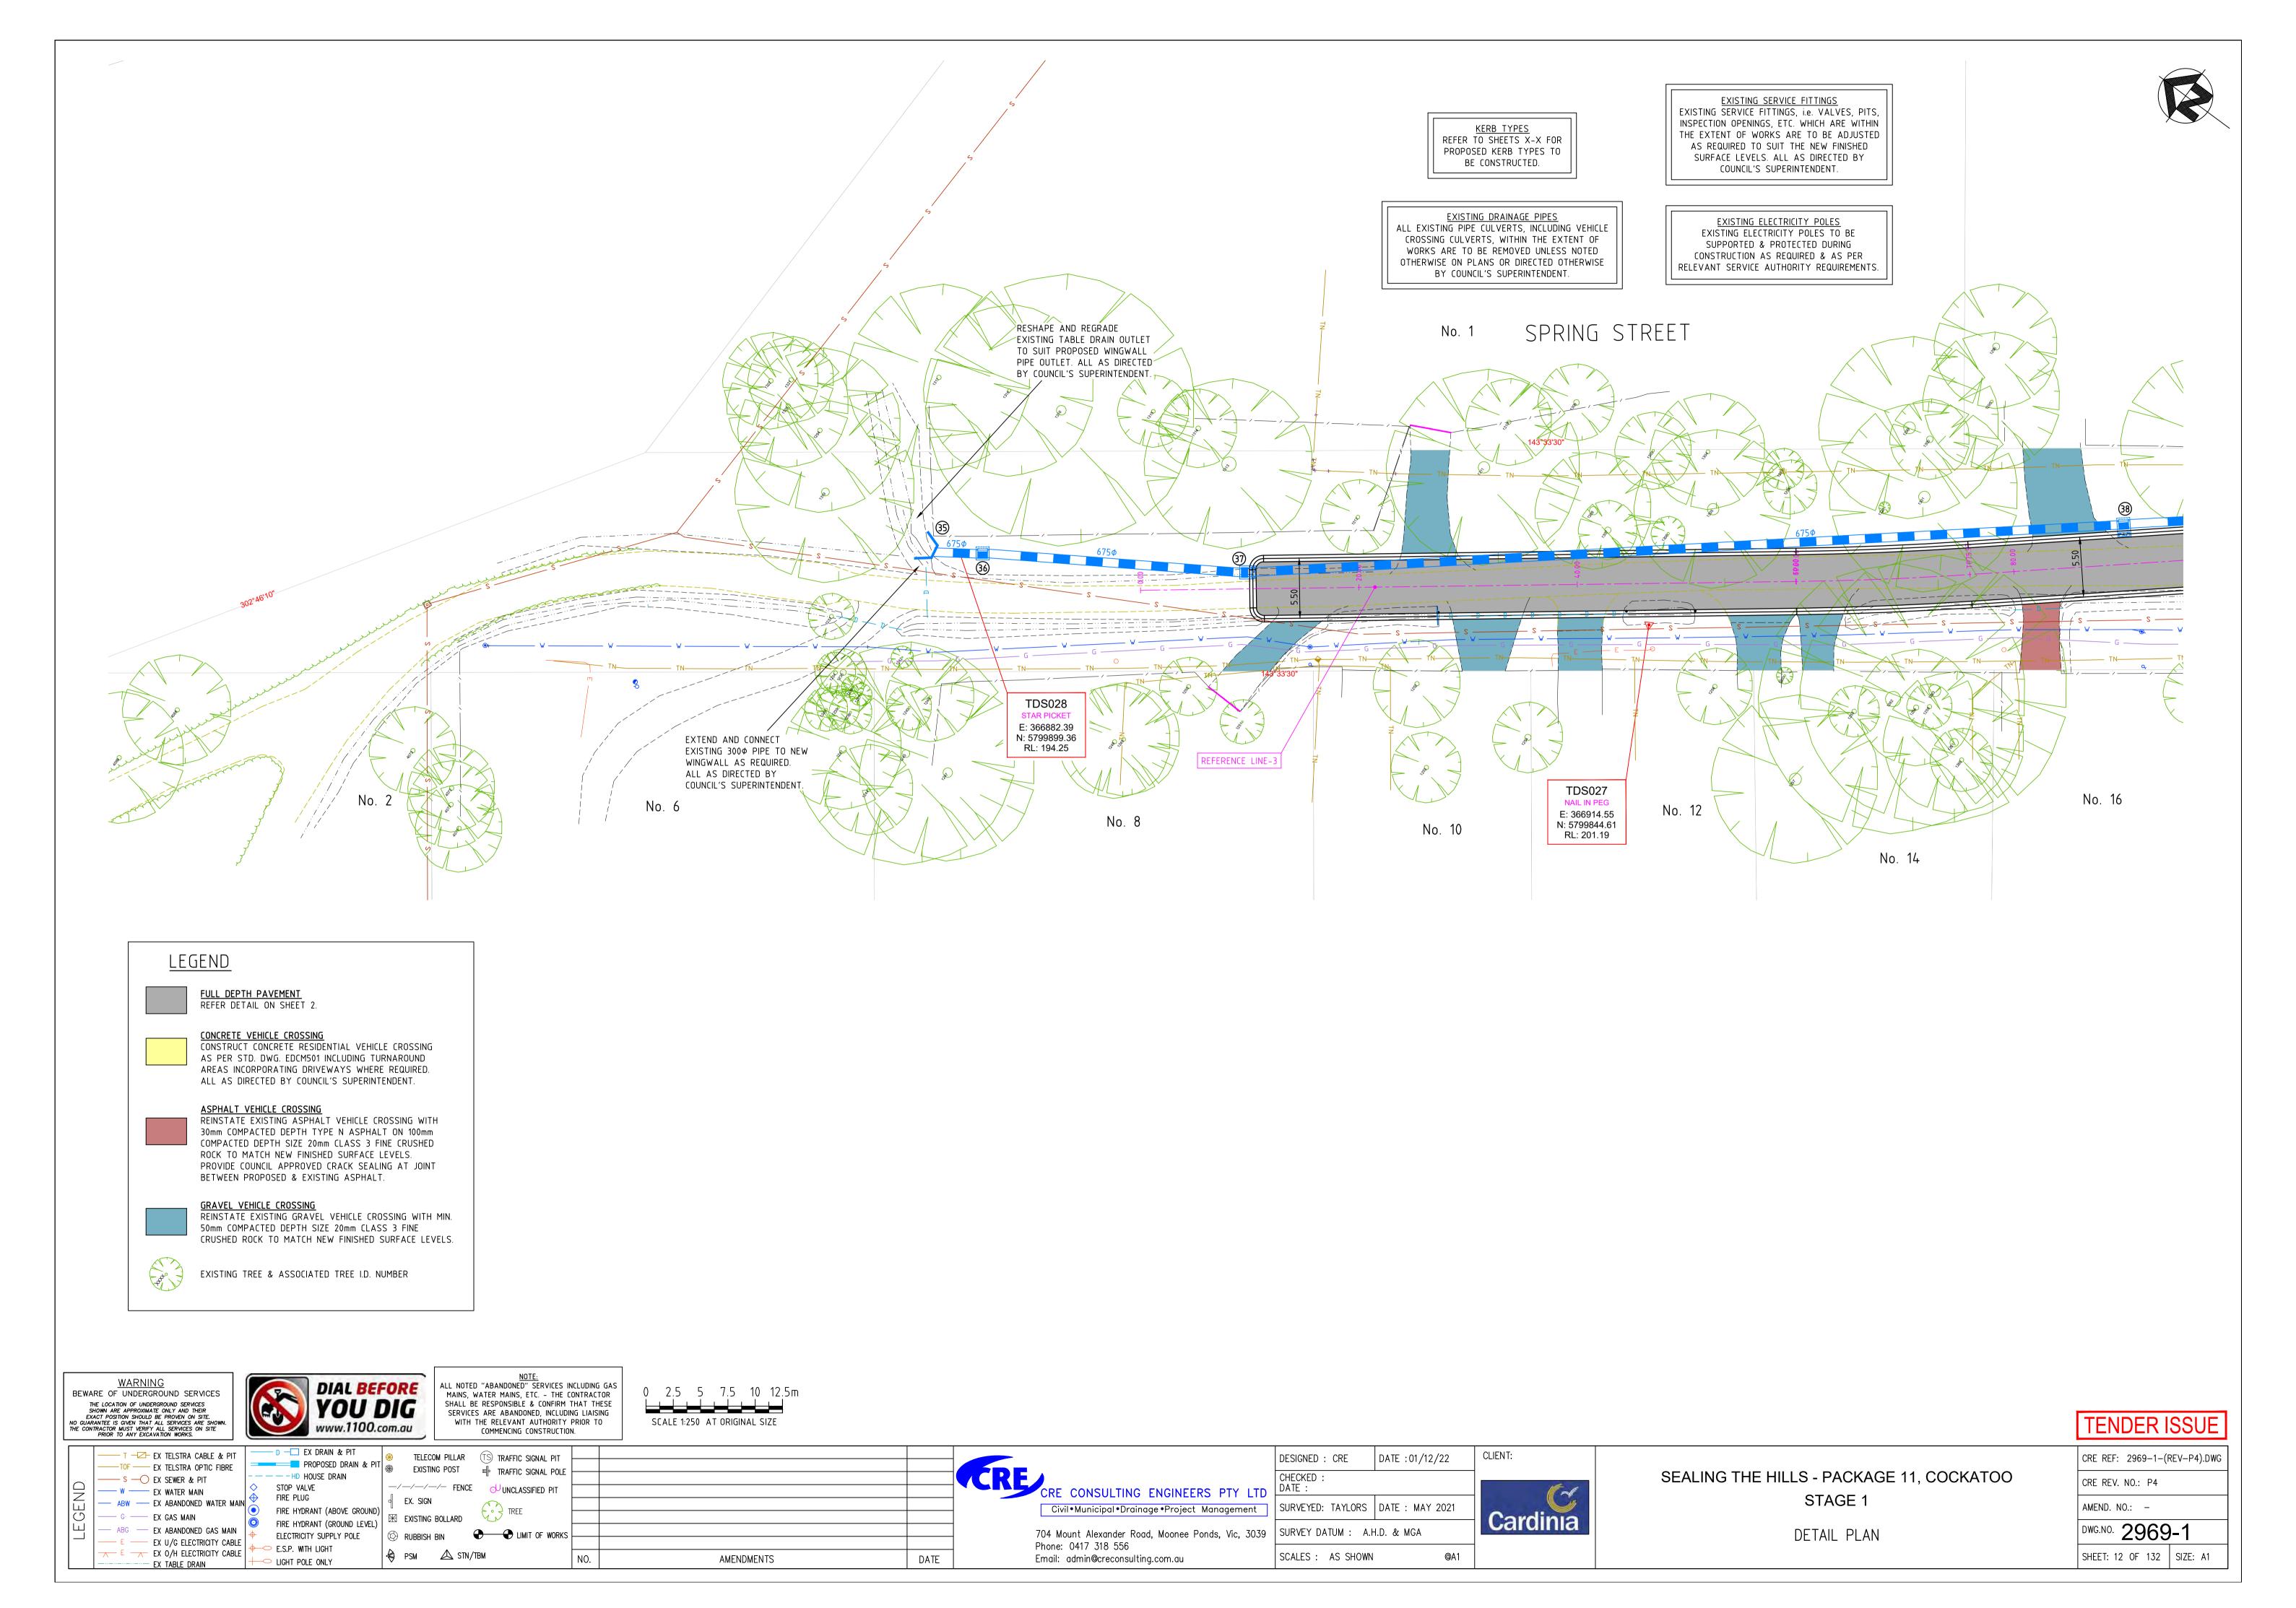


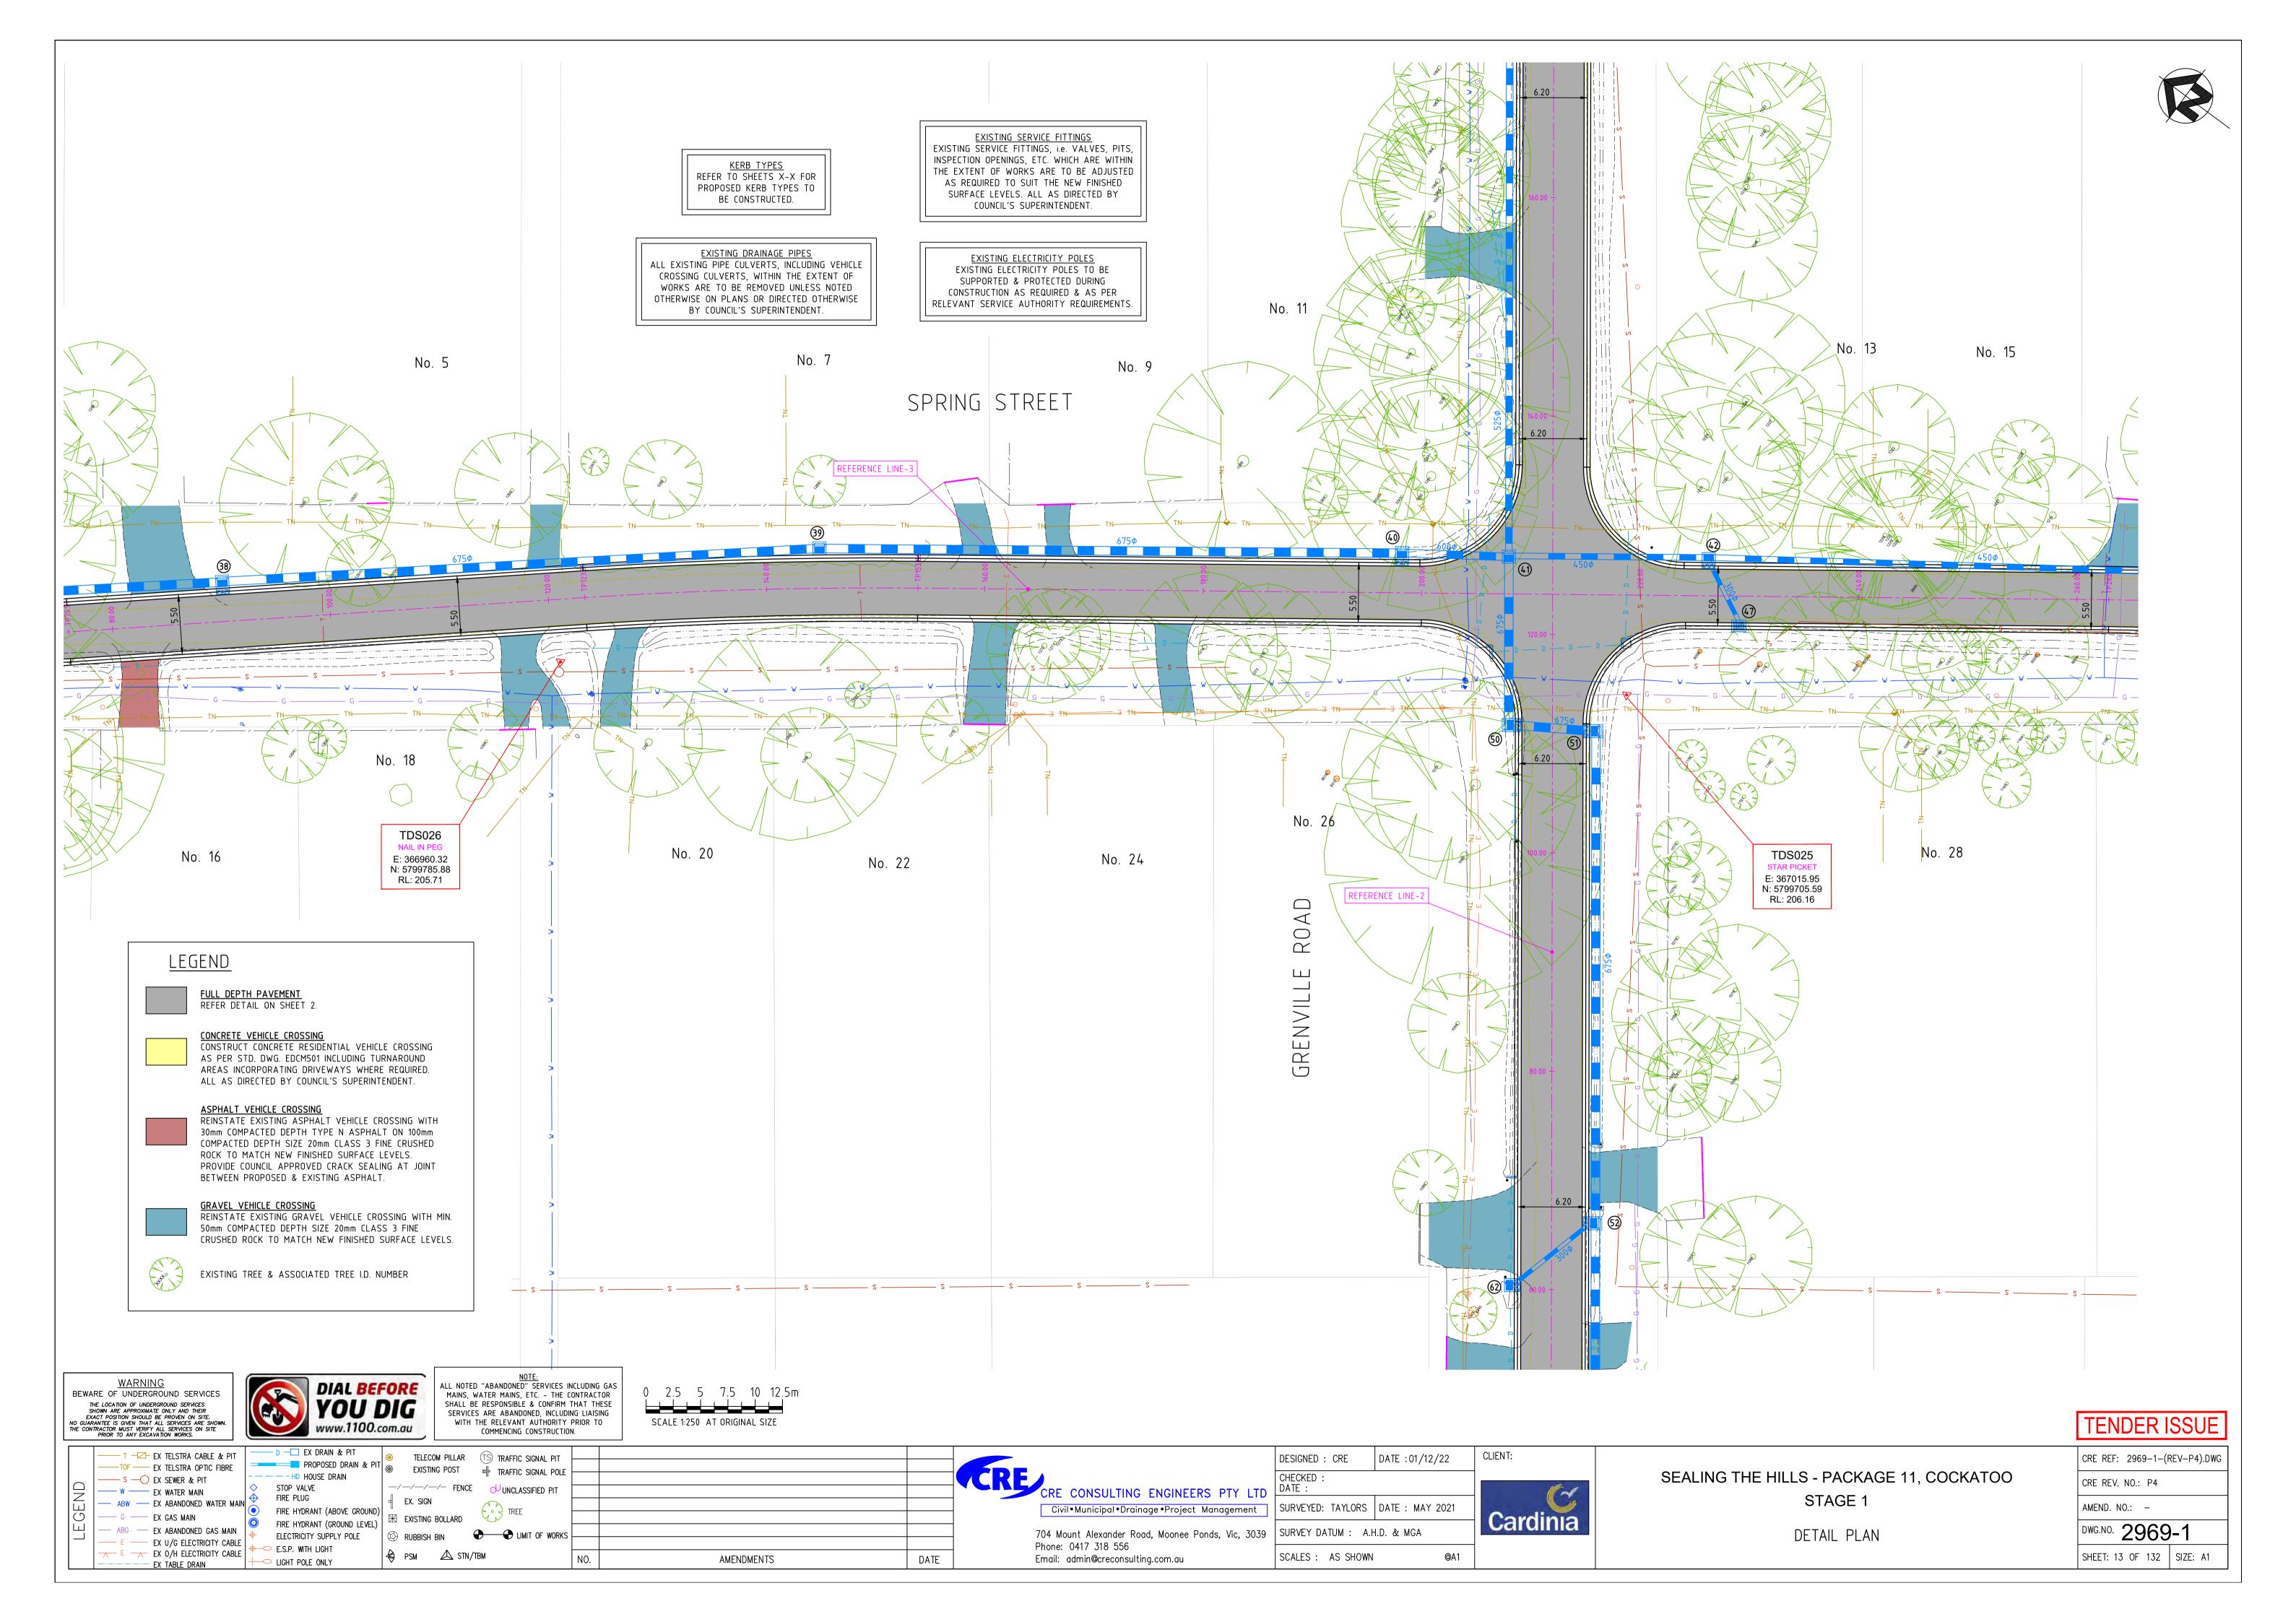


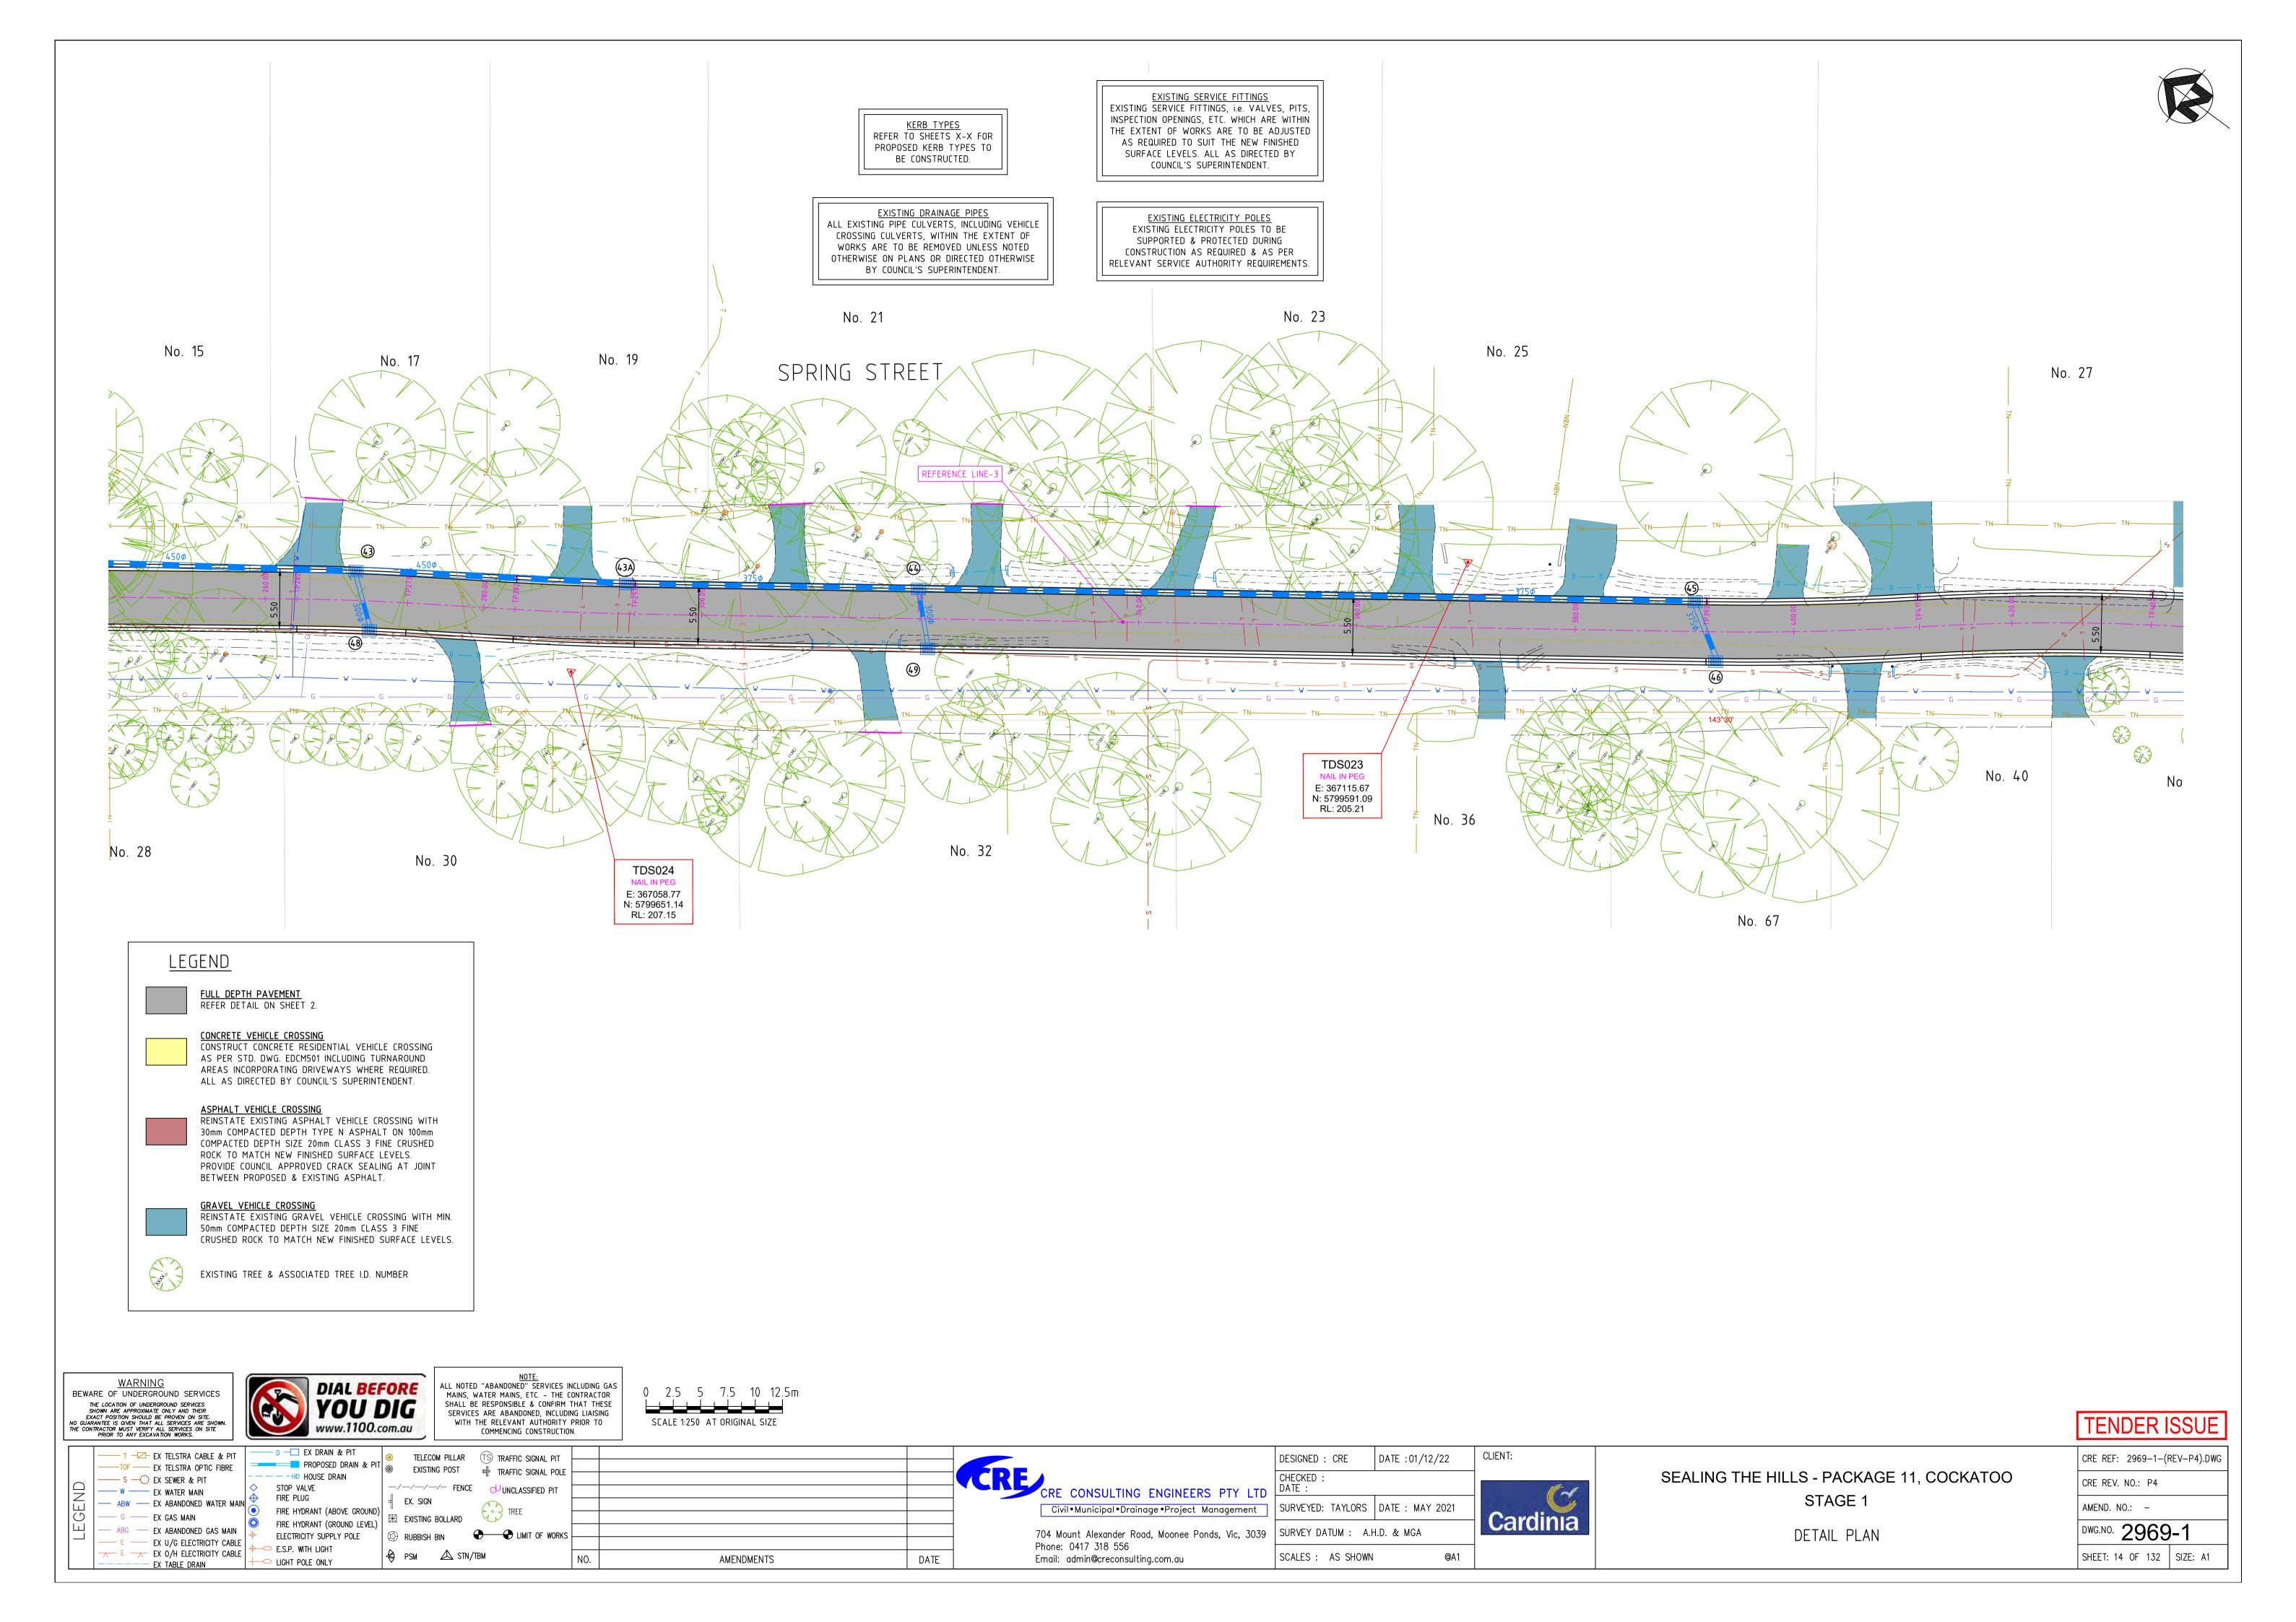


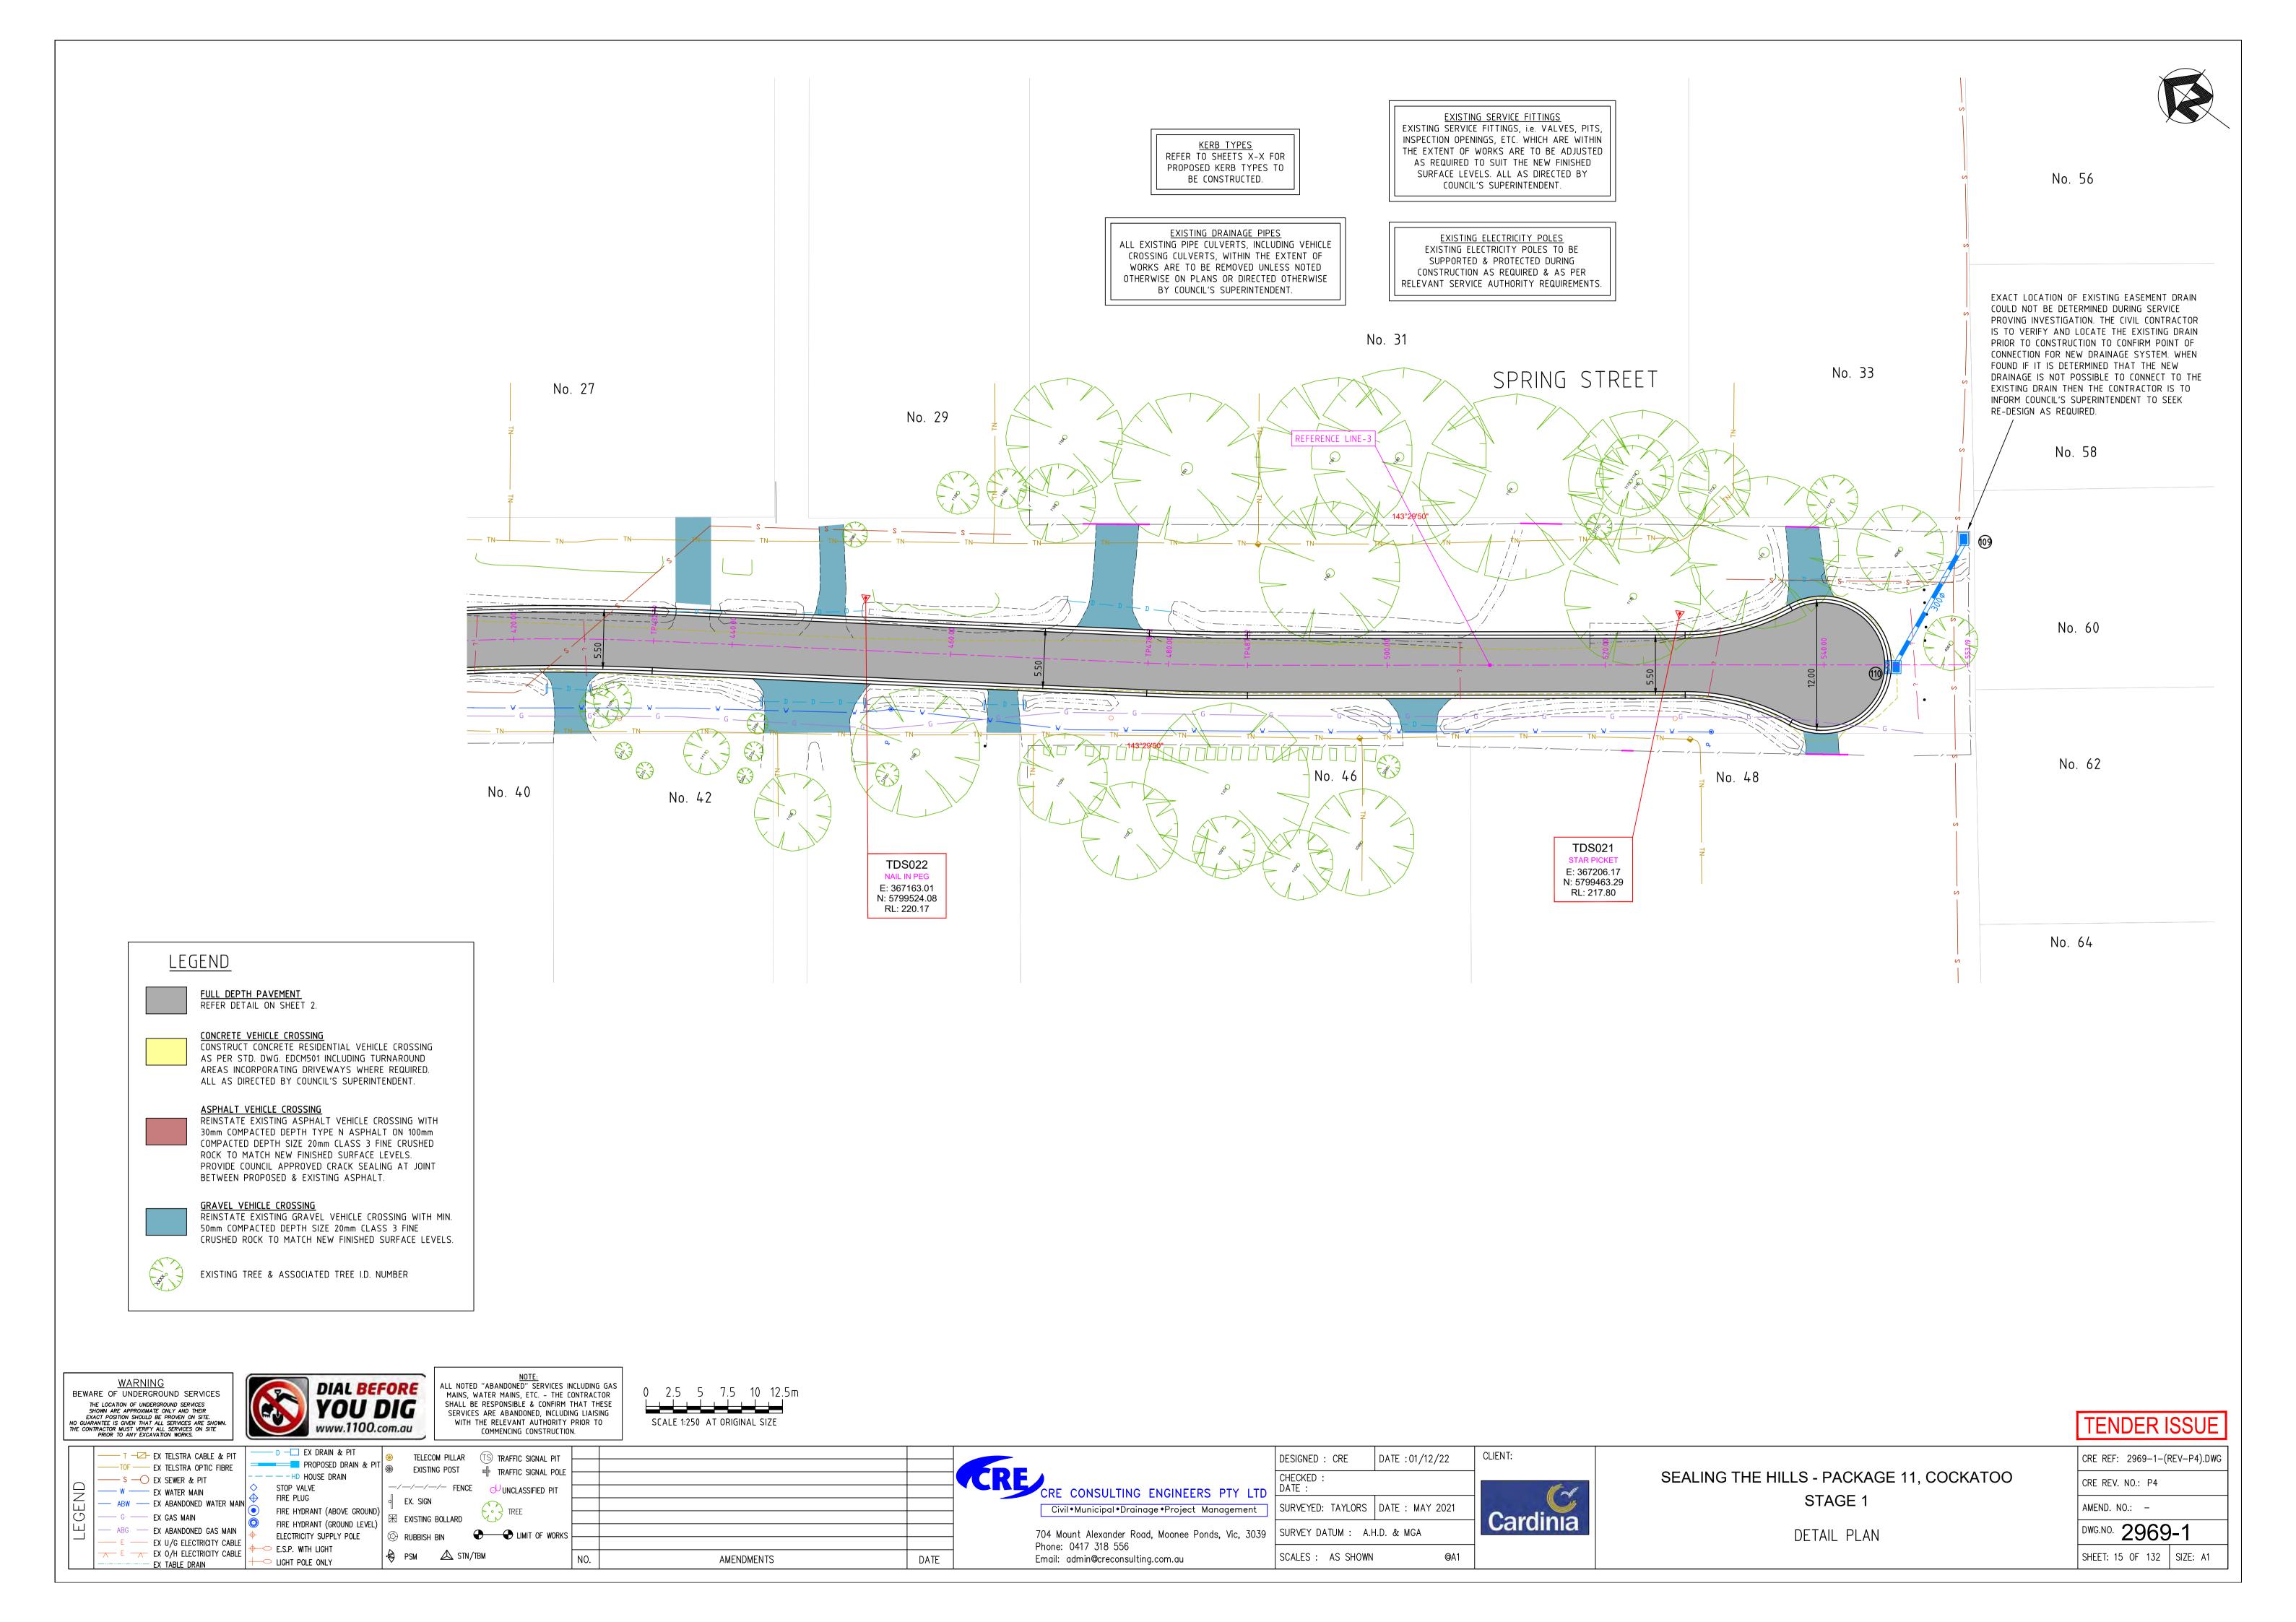

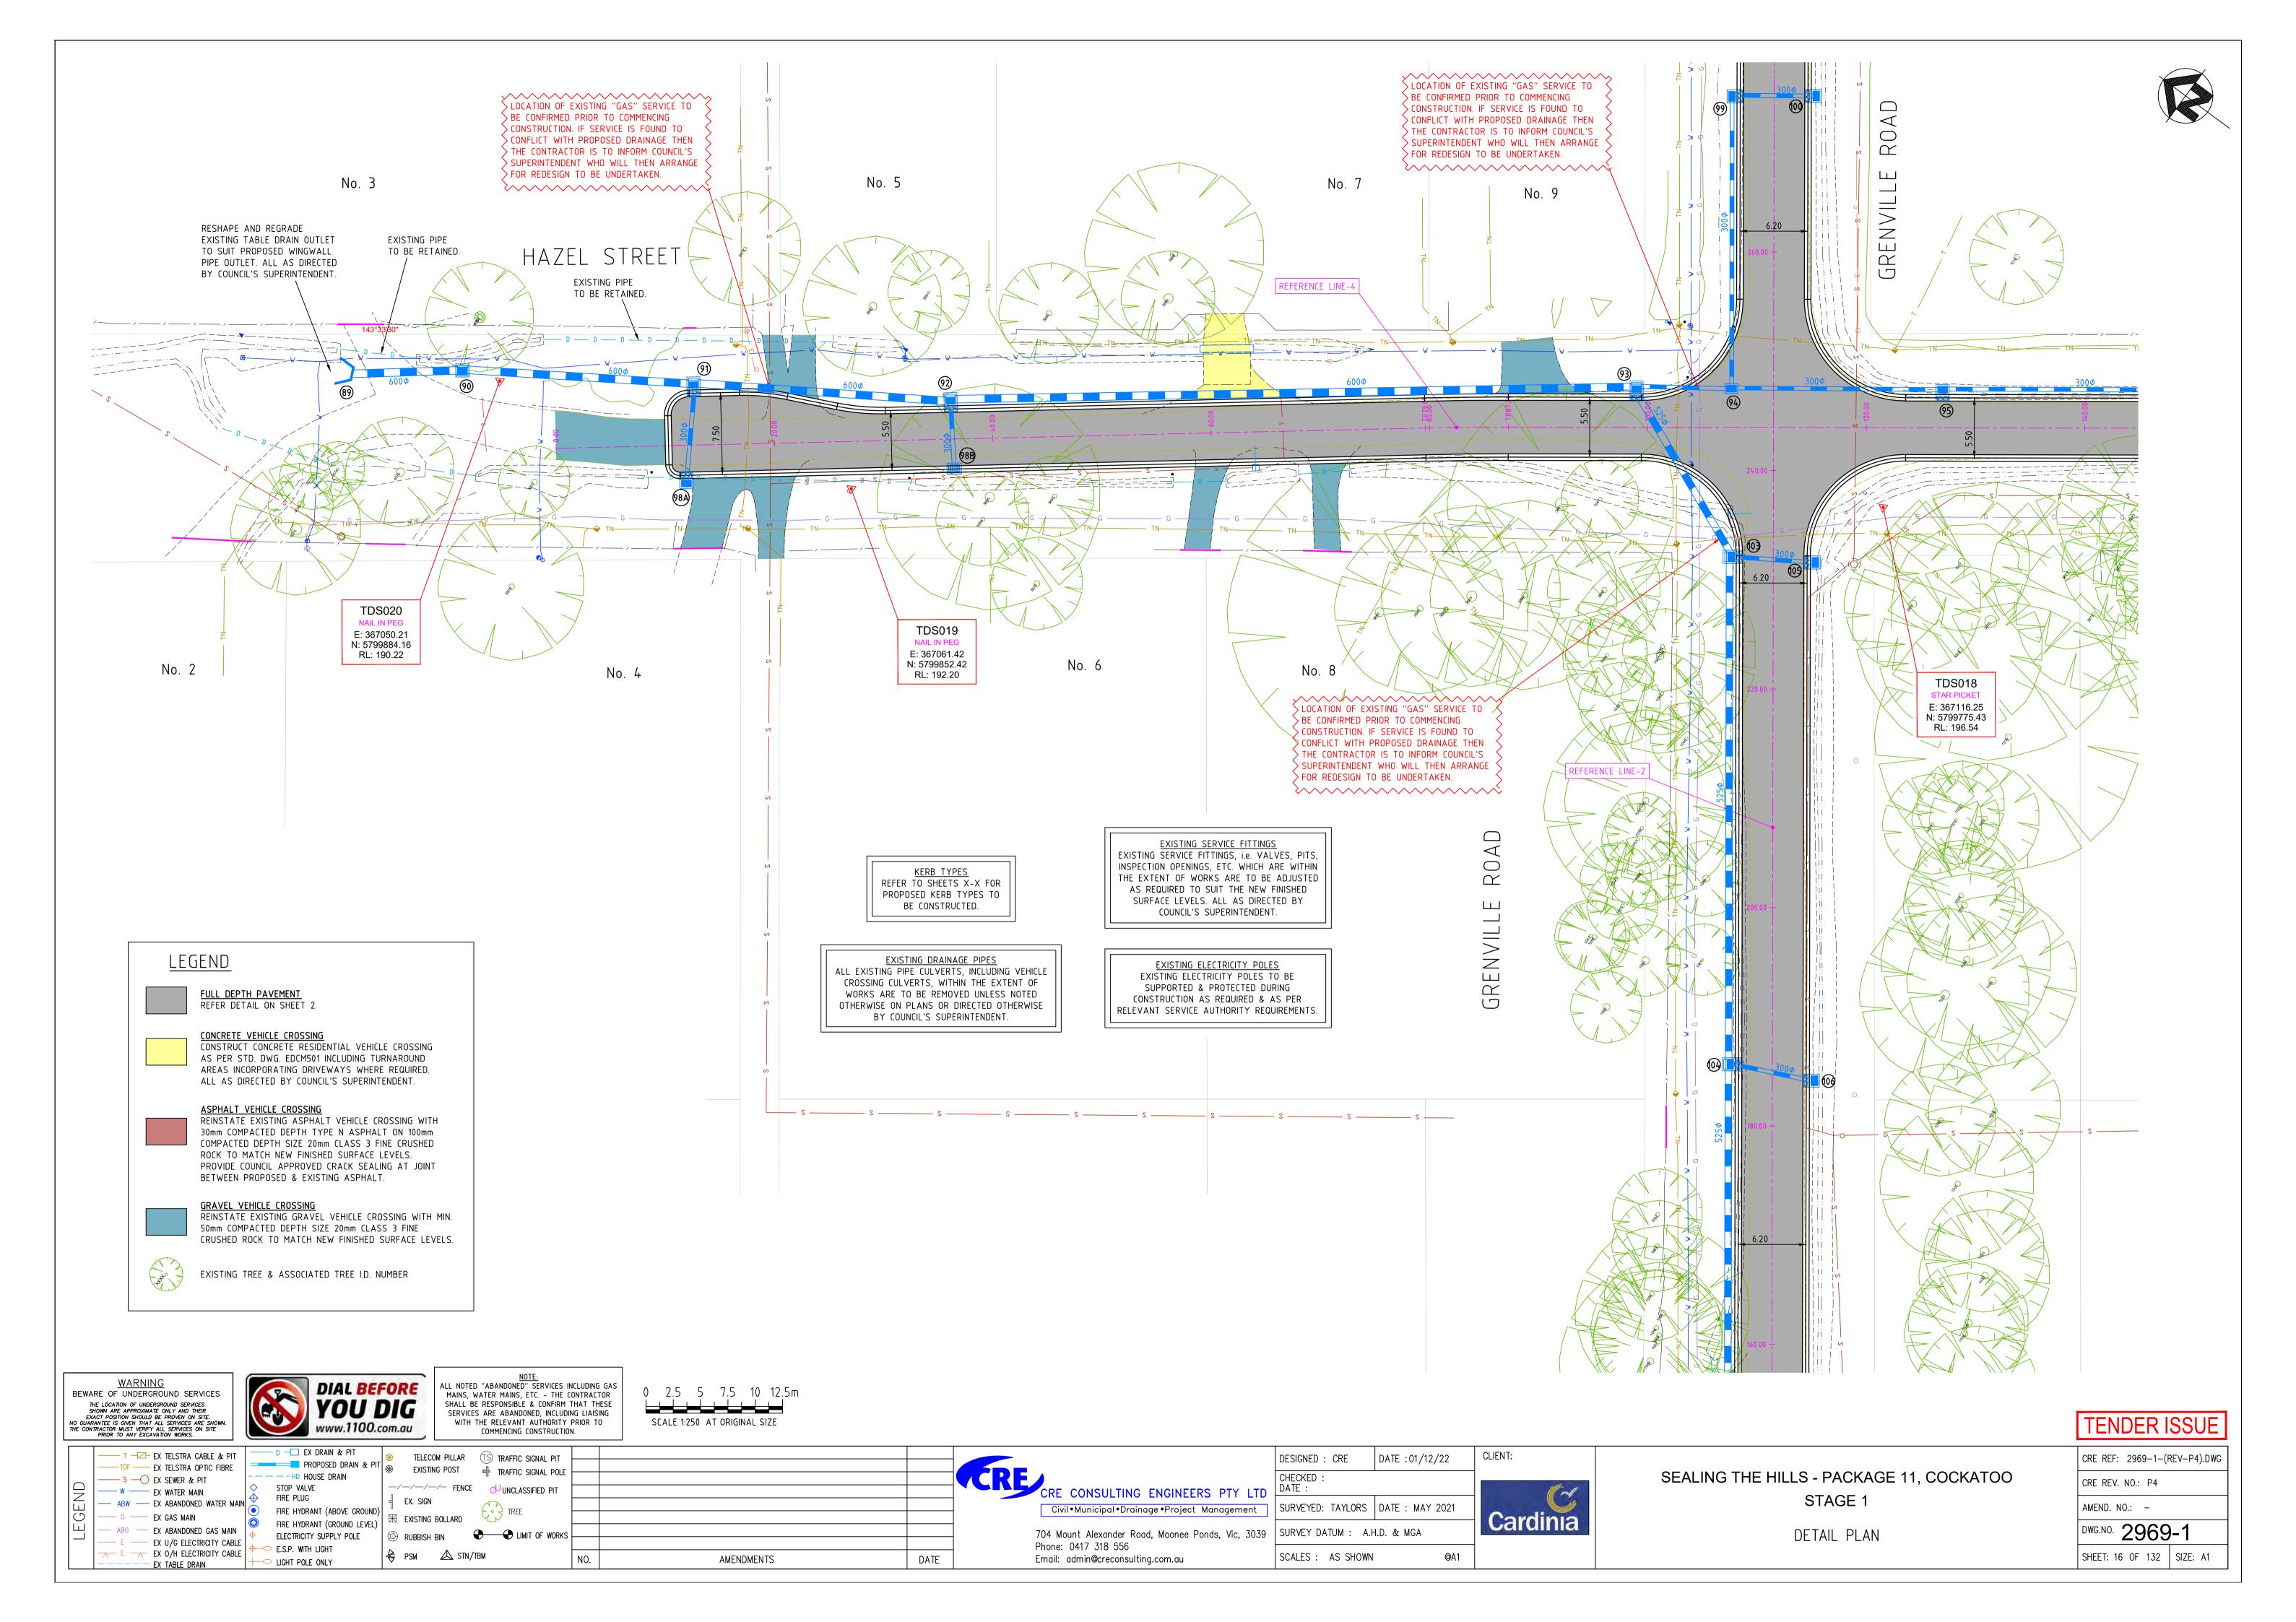

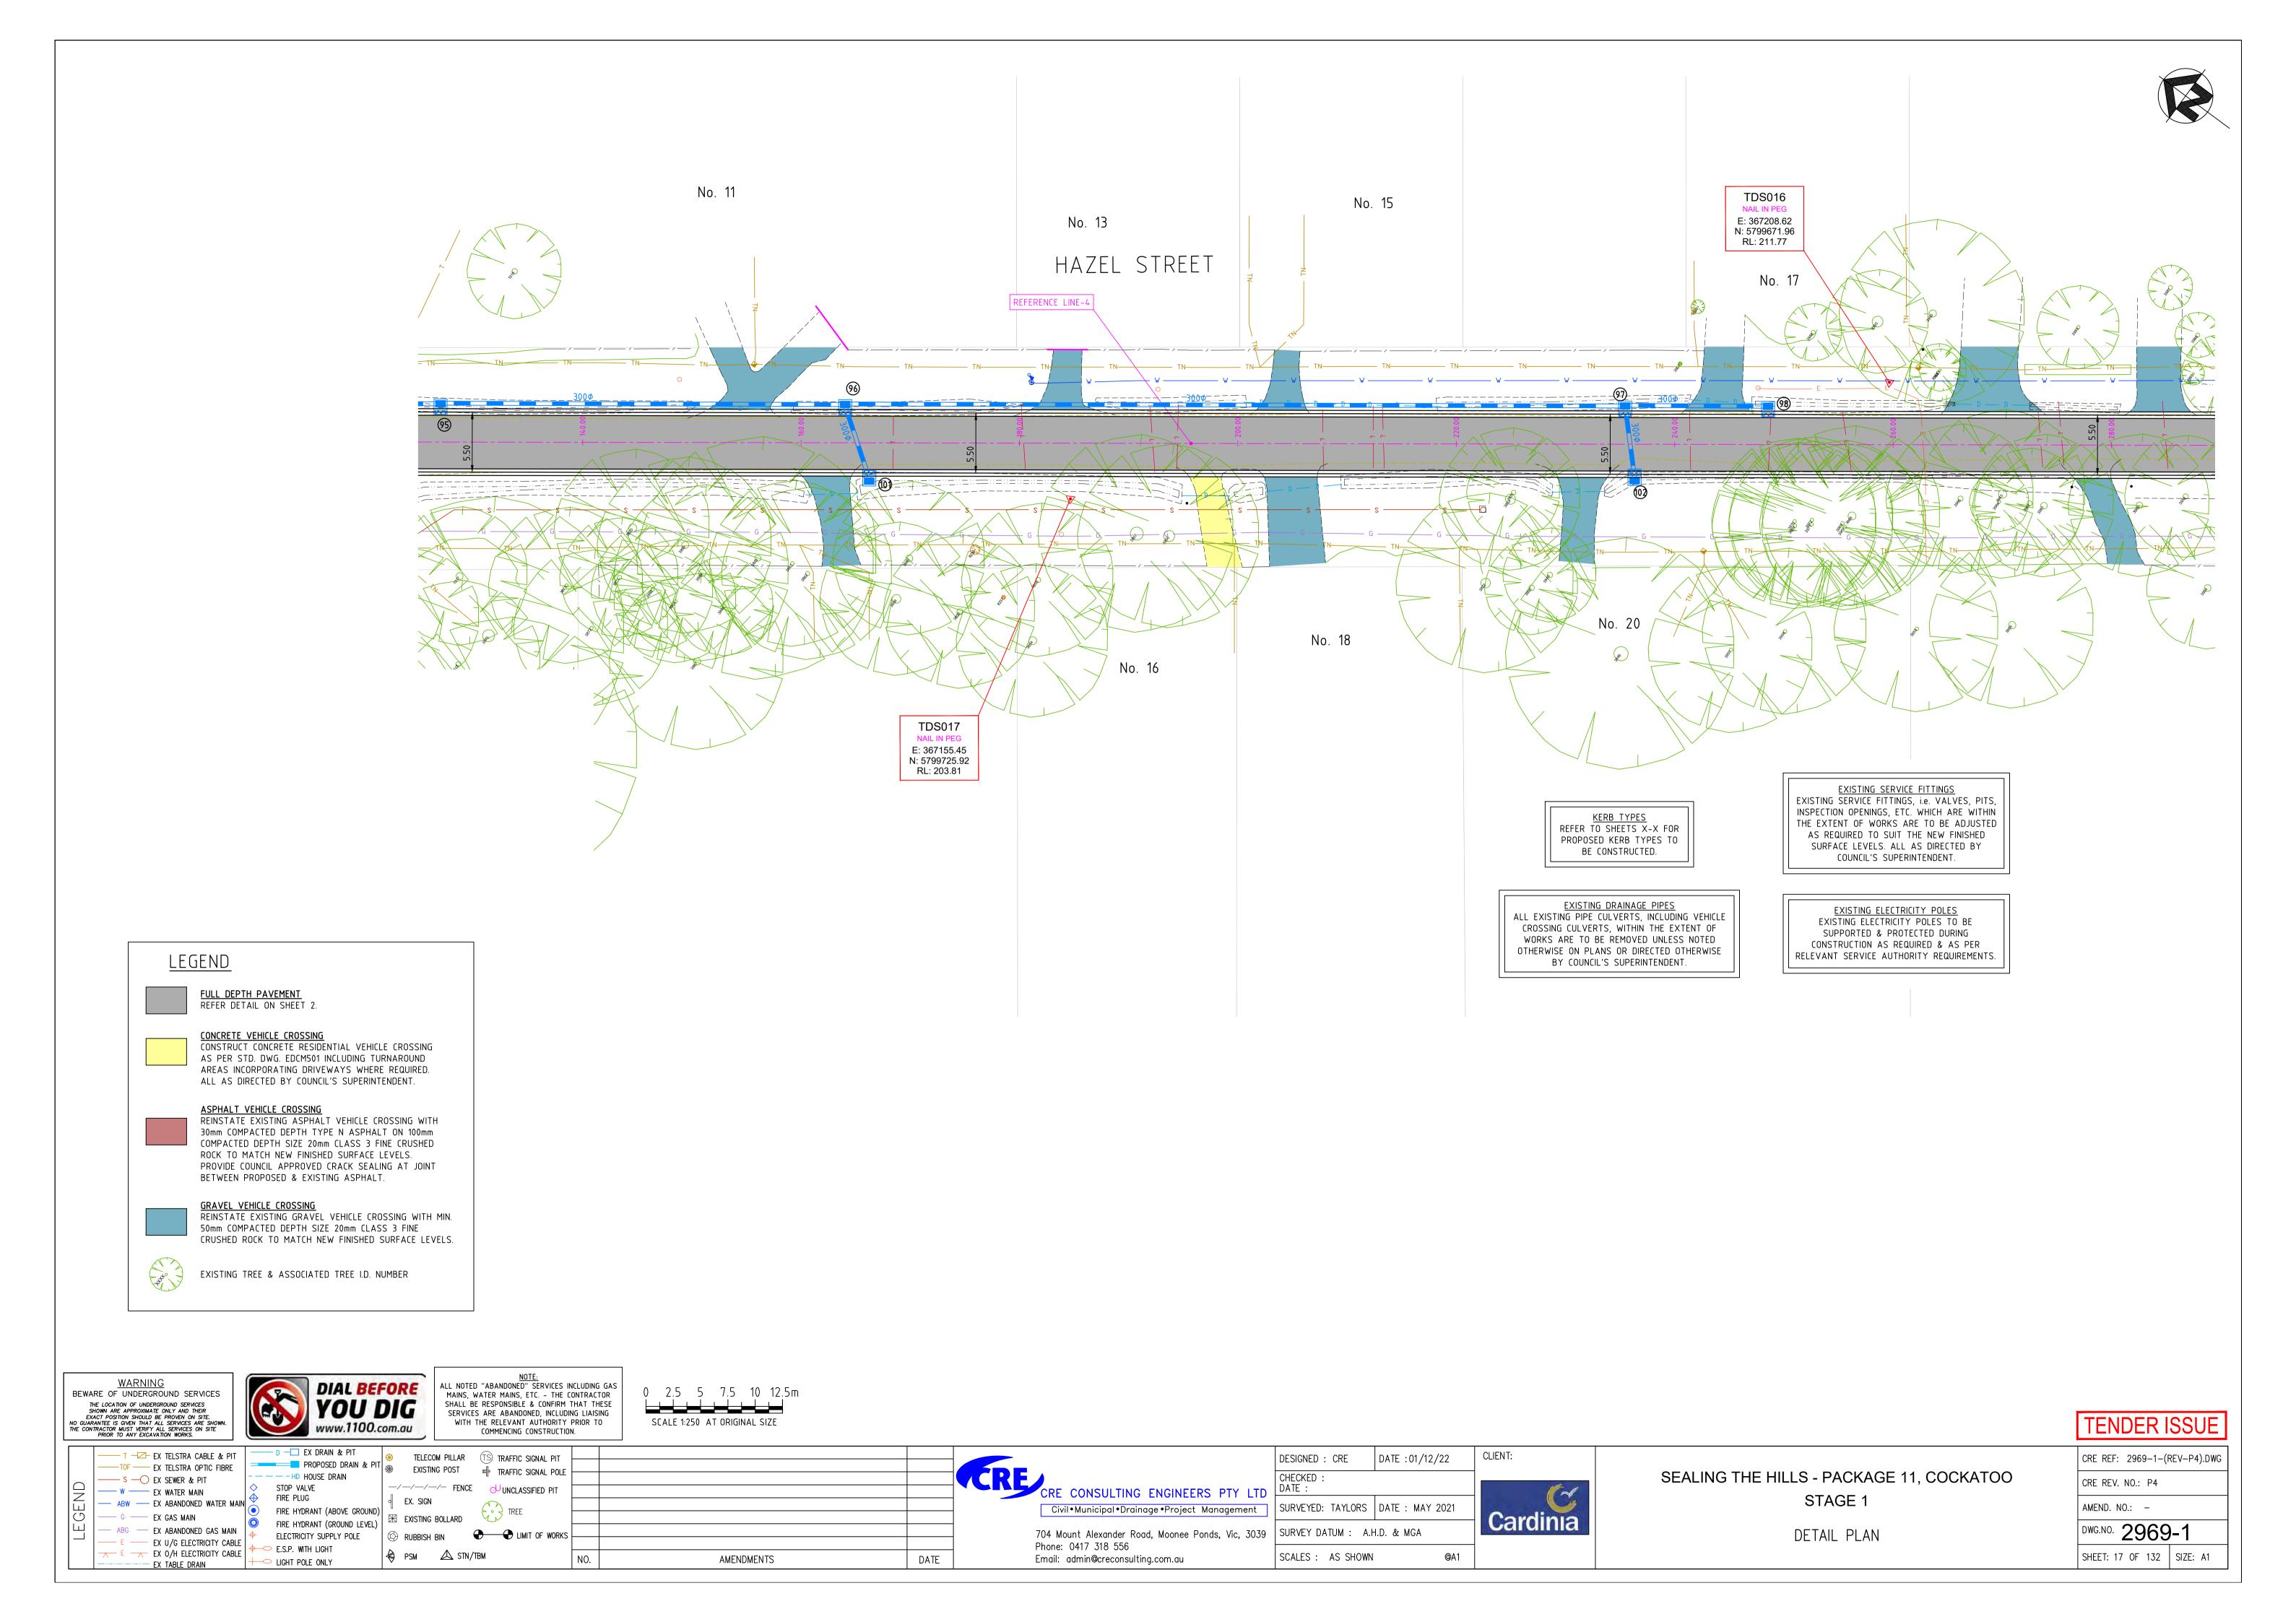

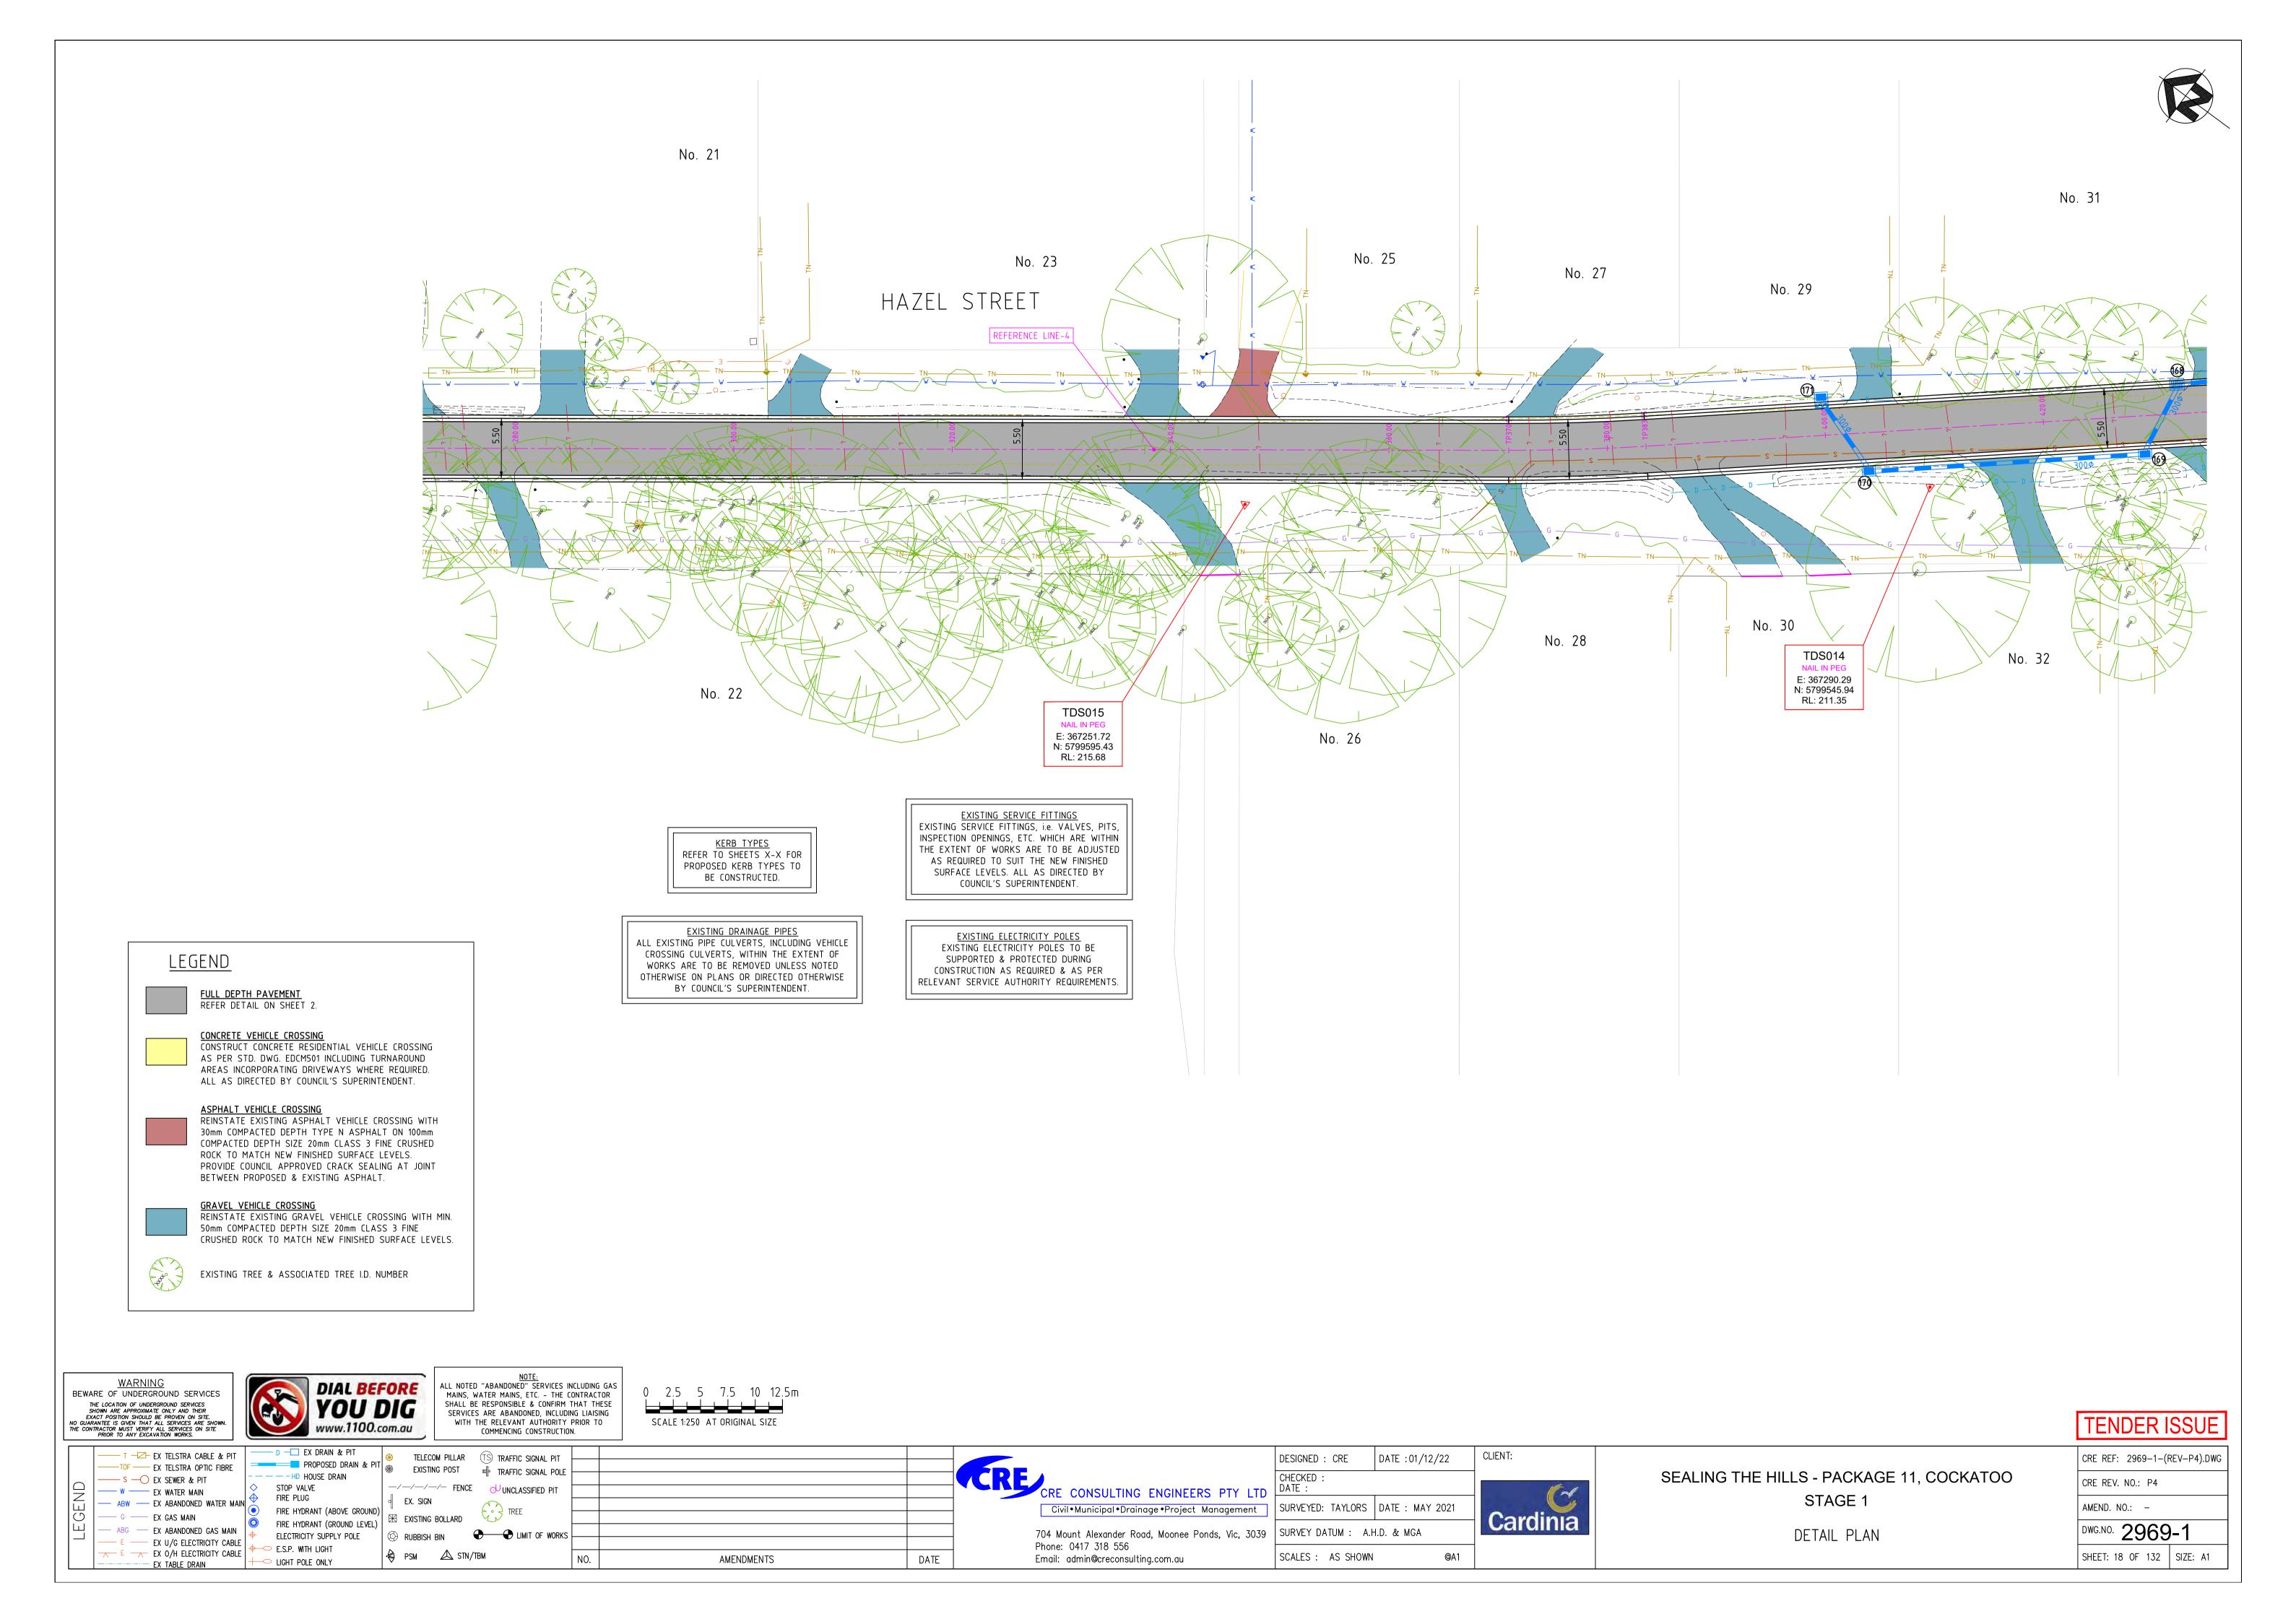

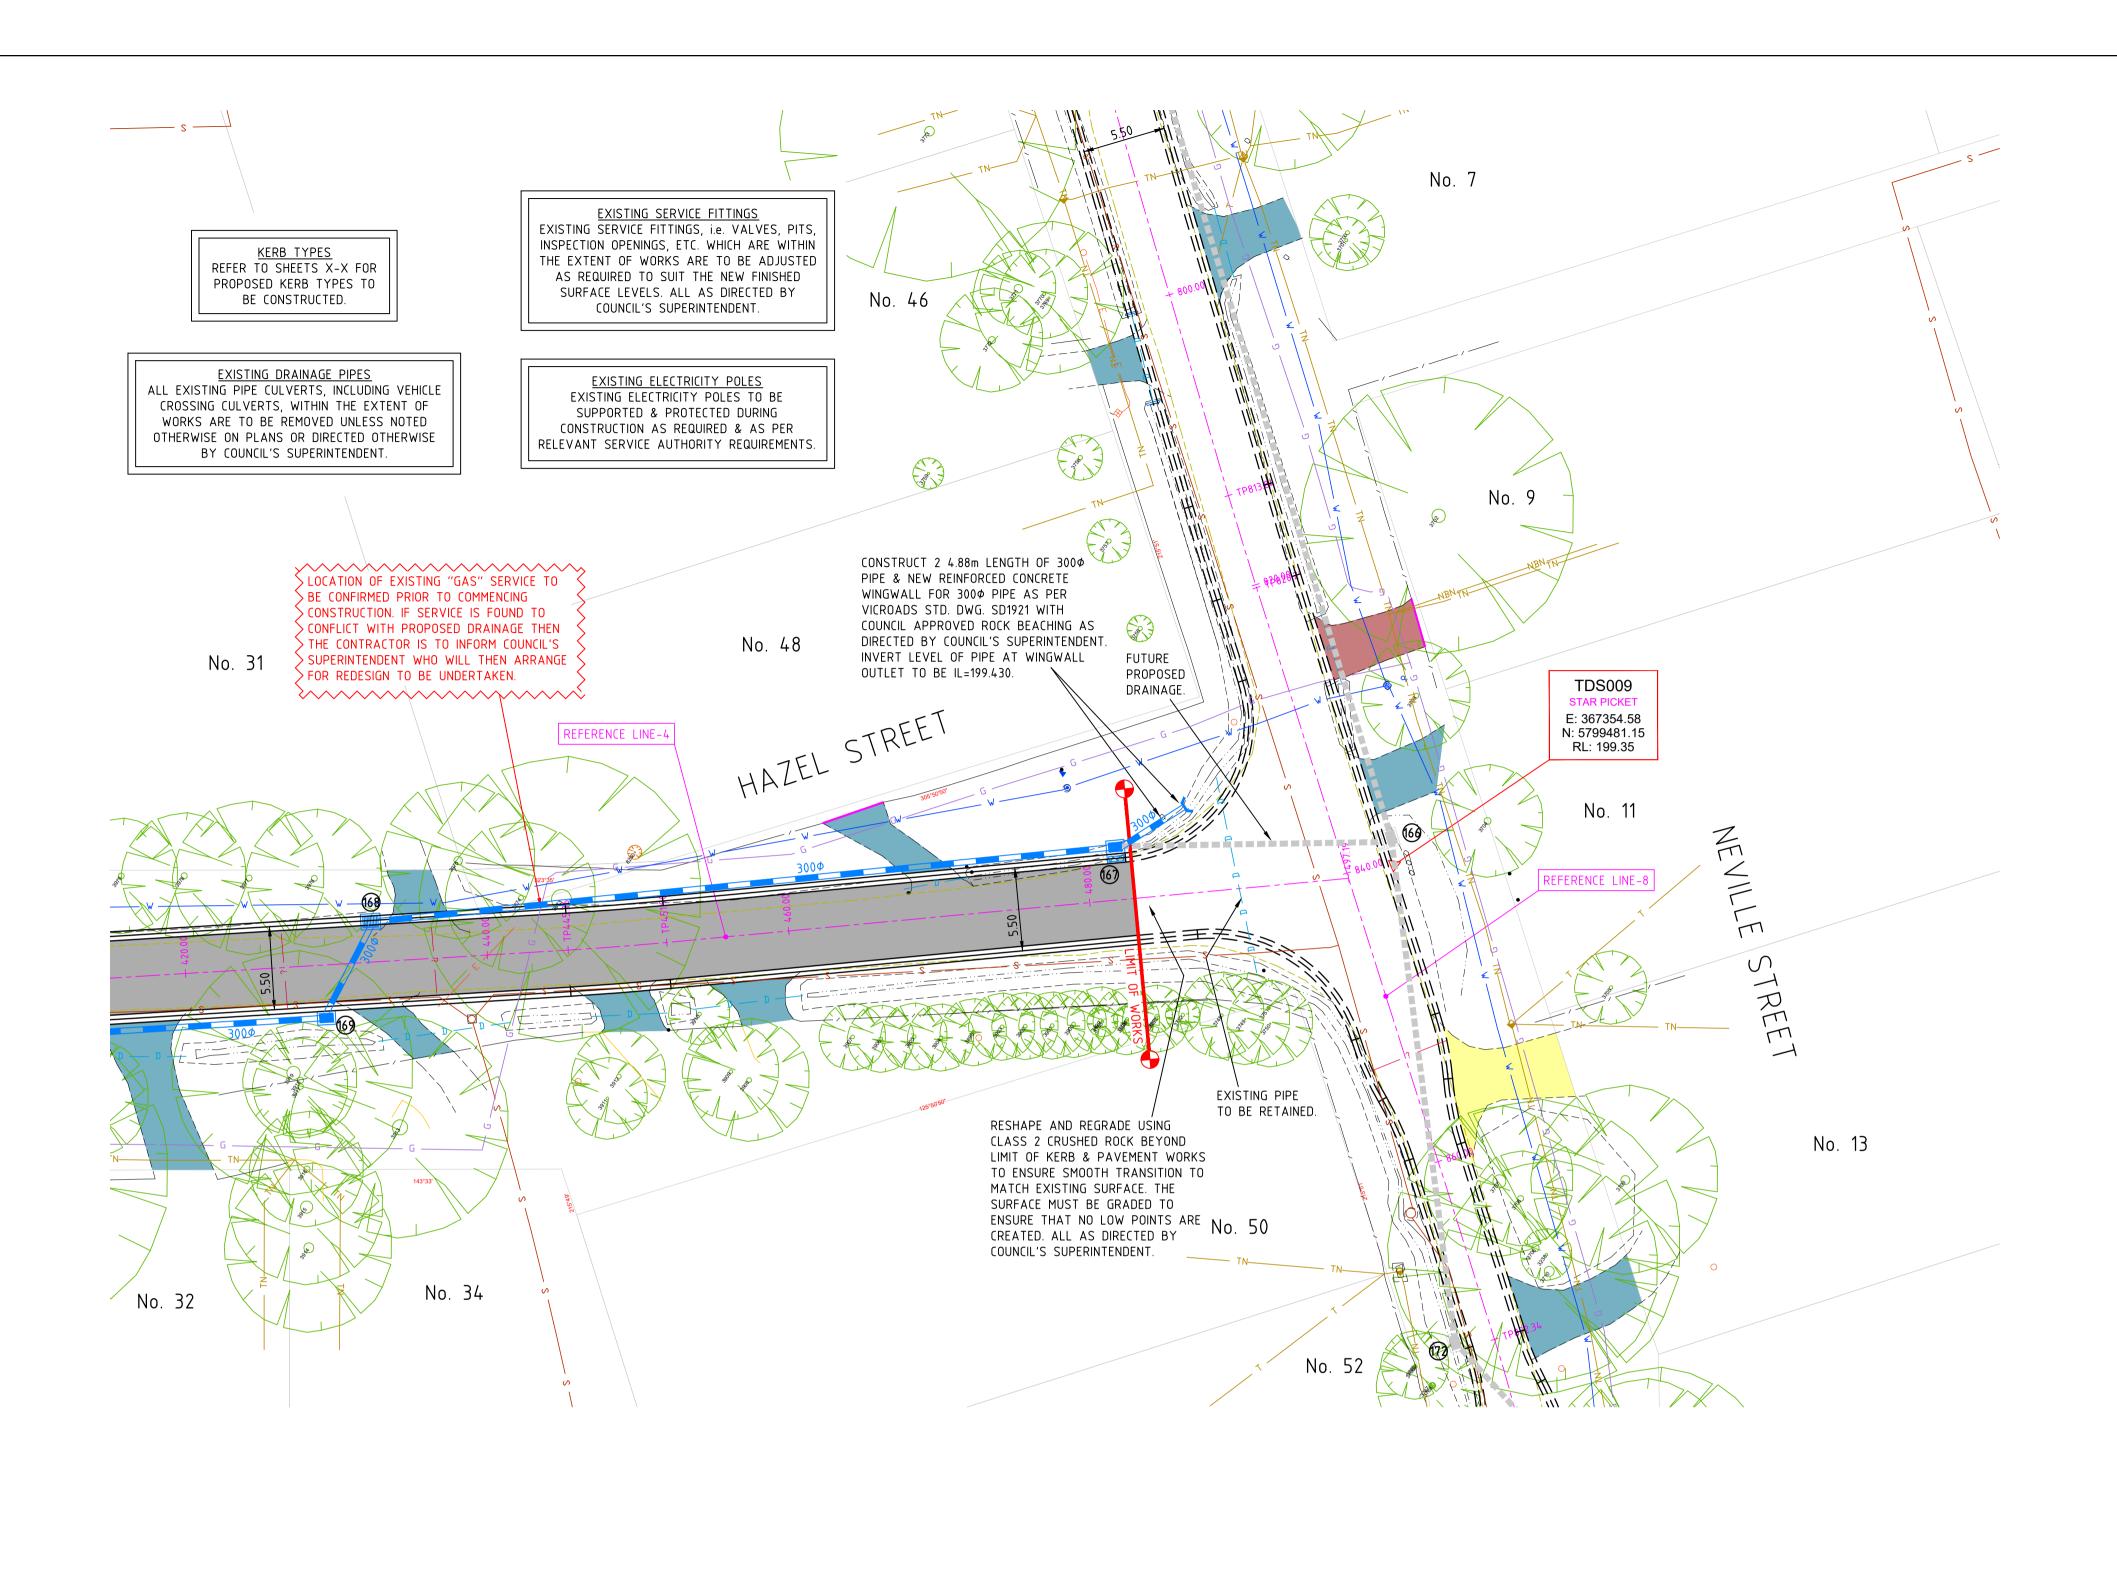

LEGEND

FULL DEPTH PAVEMENT REFER DETAIL ON SHEET 2.

> CONCRETE VEHICLE CROSSING CONSTRUCT CONCRETE RESIDENTIAL VEHICLE CROSSING AS PER STD. DWG. EDCM501 INCLUDING TURNAROUND AREAS INCORPORATING DRIVEWAYS WHERE REQUIRED.

ALL AS DIRECTED BY COUNCIL'S SUPERINTENDENT. ASPHALT VEHICLE CROSSING REINSTATE EXISTING ASPHALT VEHICLE CROSSING WITH

30mm COMPACTED DEPTH TYPE N ASPHALT ON 100mm COMPACTED DEPTH SIZE 20mm CLASS 3 FINE CRUSHED ROCK TO MATCH NEW FINISHED SURFACE LEVELS. PROVIDE COUNCIL APPROVED CRACK SEALING AT JOINT BETWEEN PROPOSED & EXISTING ASPHALT.

GRAVEL VEHICLE CROSSING REINSTATE EXISTING GRAVEL VEHICLE CROSSING WITH MIN. 50mm COMPACTED DEPTH SIZE 20mm CLASS 3 FINE CRUSHED ROCK TO MATCH NEW FINISHED SURFACE LEVELS.

EXISTING TREE & ASSOCIATED TREE I.D. NUMBER

<u>WARNING</u> BEWARE OF UNDERGROUND SERVICES THE LOCATION OF UNDERGROUND SERVICES
SHOWN ARE APPROXIMATE ONLY AND THEIR
EXACT POSITION SHOULD BE PROVEN ON SITE.
NO GUARANTEE IS GIVEN THAT ALL SERVICES ARE SHOWN.
THE CONTRACTOR MUST VERIFY ALL SERVICES ON SITE
PRIOR TO ANY EXCAVATION WORKS.

── T ── EX TELSTRA CABLE & PIT

--- ABG --- EX ABANDONED GAS MAIN

---- E ---- EX U/G ELECTRICITY CABLE

EX O/H ELECTRICITY CABLE

EX TABLE DRAIN

TOF EX TELSTRA OPTIC FIBRE

——— S ——— EX SEWER & PIT

---- W ----- EX WATER MAIN

---- G. --- EX GAS MAIN



FIRE HYDRANT (ABOVE GROUND)

FIRE HYDRANT (GROUND LEVEL)

ELECTRICITY SUPPLY POLE

E.S.P. WITH LIGHT

LIGHT POLE ONLY

PROPOSED DRAIN & PIT EXISTING POST

── D ─□ EX DRAIN & PIT

————HD HOUSE DRAIN

STOP VALVE

FIRE PLUG

 $\begin{array}{c} \underline{\text{NOTE:}} \\ \text{ALL NOTED "ABANDONED" SERVICES INCLUDING GAS} \end{array}$ MAINS, WATER MAINS, ETC. - THE CONTRACTOR SHALL BE RESPONSIBLE & CONFIRM THAT THESE SERVICES ARE ABANDONED, INCLUDING LIAISING WITH THE RELEVANT AUTHORITY PRIOR TO

COMMENCING CONSTRUCTION.

TRAFFIC SIGNAL POLE

UNCLASSIFIED PIT

LIMIT OF WORKS -

⊕ TELECOM PILLAR (TS) TRAFFIC SIGNAL PIT

-/-/-/- FENCE

PSM △ STN/TBM

EX. SIGN

0 2.5 5 7.5 10 12.5m

SCALE 1:250 AT ORIGINAL SIZE

AMENDMENTS


**TENDER ISSUE** 


			DESIGNED :	CRE	DATE :01/12/2	22
	TCRE	CRE CONSULTING ENGINEERS PTY LTD  Civil • Municipal • Drainage • Project Management  704 Mount Alexander Road, Moonee Ponds, Vic, 3039  Phone: 0417 318 556	CHECKED: DATE:			
			SURVEYED:	TAYLORS	DATE : MAY 20	021
			SURVEY DATUM : A.H.D. & MGA			
DATE			SCALES : A	AS SHOWN		@A1

<b>′</b> 22	CLIENT:	
2021	Cardinia	
	Cardinia	
@A1		

SEALING THE HILLS - PACKAGE 11, COCKATOO STAGE 1 DETAIL PLAN

CRE REF: 2969-1-(REV-P4).DWG CRE REV. NO.: P4 AMEND. NO.: -DWG.NO. 2969-1 SHEET: 19 OF 132 | SIZE: A1

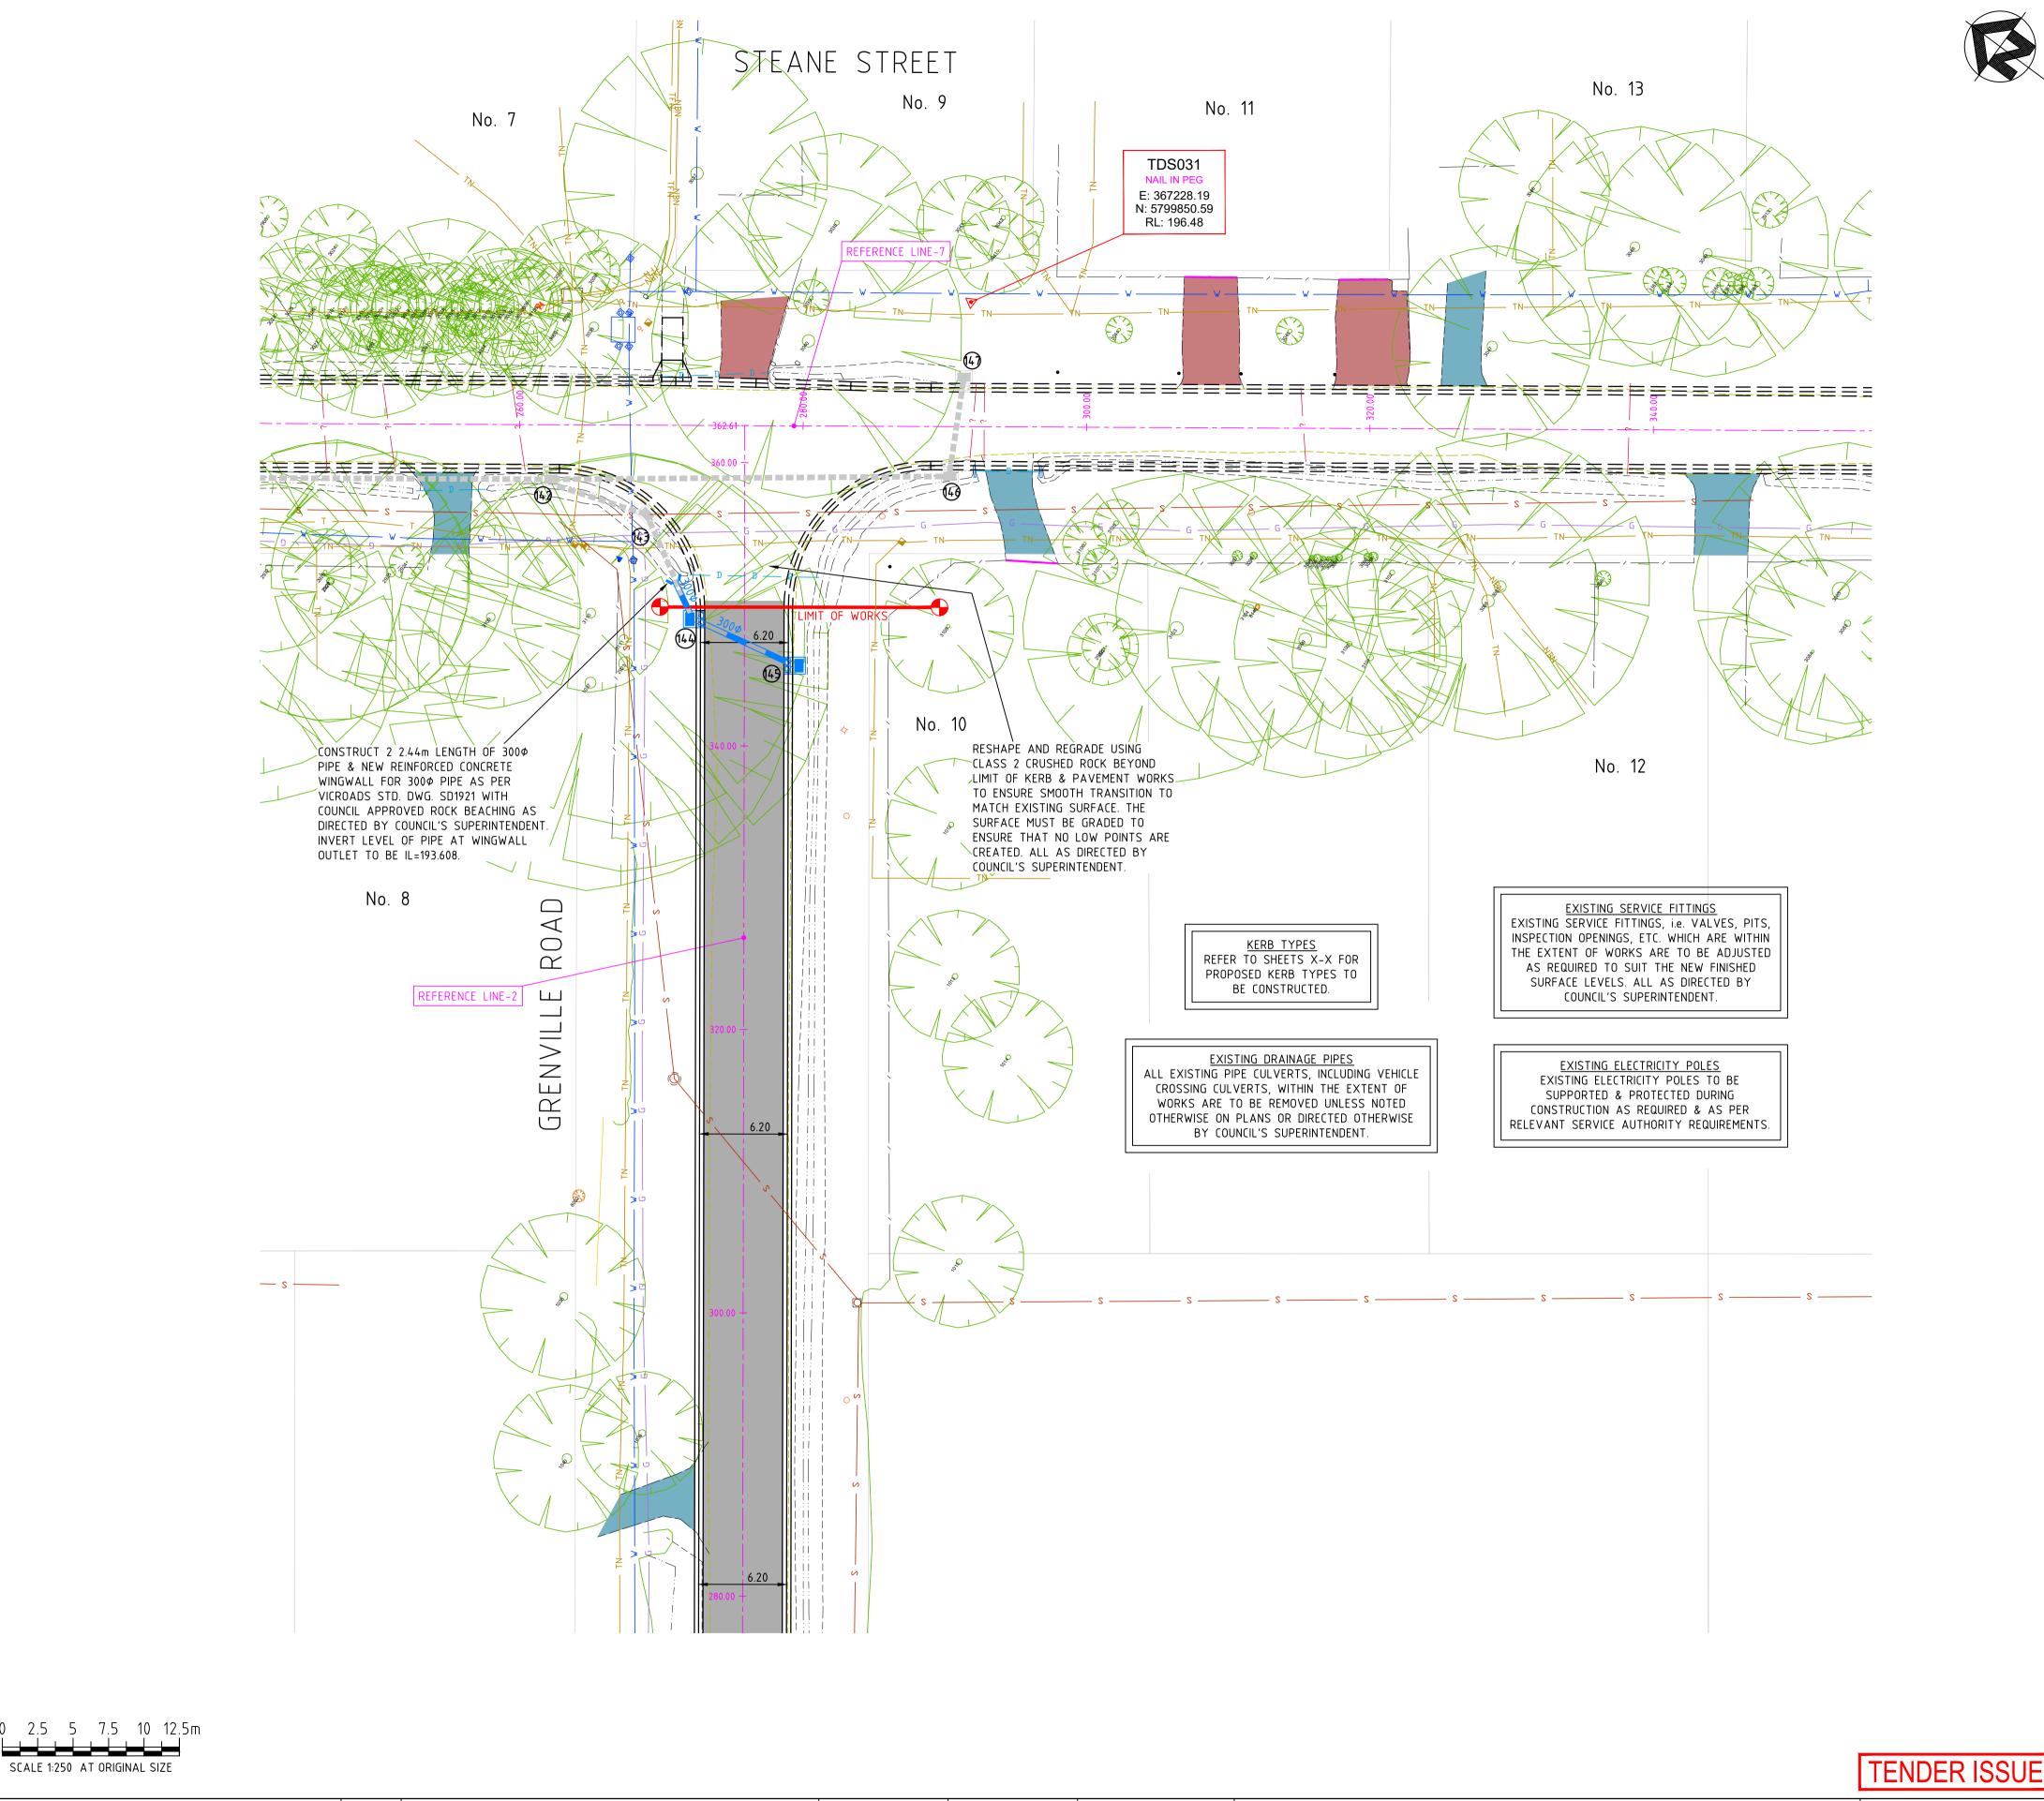

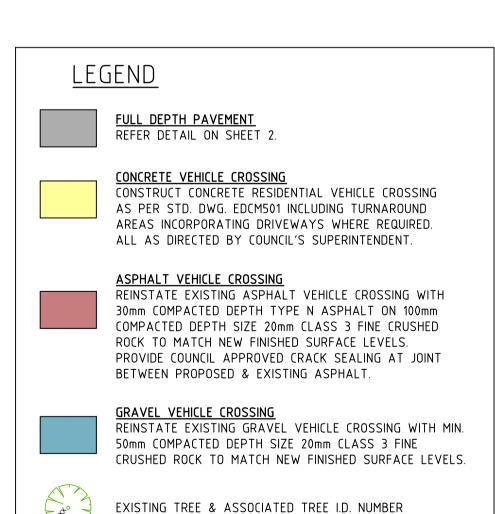

<u>WARNING</u> BEWARE OF UNDERGROUND SERVICES THE LOCATION OF UNDERGROUND SERVICES
SHOWN ARE APPROXIMATE ONLY AND THEIR
EXACT POSITION SHOULD BE PROVEN ON SITE.
NO GUARANTEE IS GIVEN THAT ALL SERVICES ARE SHOWN.
THE CONTRACTOR MUST VERIFY ALL SERVICES ON SITE
PRIOR TO ANY EXCAVATION WORKS.

── T ── EX TELSTRA CABLE & PIT

— ABW — EX ABANDONED WATER MAIN

— ABG — EX ABANDONED GAS MAIN

---- E --- EX U/G ELECTRICITY CABLE

EX O/H ELECTRICITY CABLE

EX TABLE DRAIN

TOF EX TELSTRA OPTIC FIBRE

——— S ——— EX SEWER & PIT

---- W ----- EX WATER MAIN

—— G· —— EX GAS MAIN

www.1100.com.au

FIRE HYDRANT (ABOVE GROUND)

FIRE HYDRANT (GROUND LEVEL)

ELECTRICITY SUPPLY POLE

E.S.P. WITH LIGHT

LIGHT POLE ONLY

PROPOSED DRAIN & PIT 

EXISTING POST

EX. SIGN

PSM △ STN/TBM

— D ─□ EX DRAIN & PIT

————HD HOUSE DRAIN

STOP VALVE

FIRE PLUG

 $\begin{array}{c} \underline{\text{NOTE:}} \\ \text{ALL NOTED "ABANDONED" SERVICES INCLUDING GAS} \end{array}$ MAINS, WATER MAINS, ETC. - THE CONTRACTOR SHALL BE RESPONSIBLE & CONFIRM THAT THESE SERVICES ARE ABANDONED, INCLUDING LIAISING WITH THE RELEVANT AUTHORITY PRIOR TO

COMMENCING CONSTRUCTION.

TRAFFIC SIGNAL POLE

UNCLASSIFIED PIT

LIMIT OF WORKS -

TELECOM PILLAR (TS) TRAFFIC SIGNAL PIT

0 2.5 5 7.5 10 12.5m

**AMENDMENTS** 

DATE

DESIGNED : CRE CHECKED CRE CONSULTING ENGINEERS PTY LTD SURVEYED: TAYLORS | DATE : MAY 2021 Civil • Municipal • Drainage • Project Management SURVEY DATUM: A.H.D. & MGA 704 Mount Alexander Road, Moonee Ponds, Vic, 3039 Phone: 0417 318 556 SCALES: AS SHOWN

Email: admin@creconsulting.com.au

DATE:01/12/22 Cardinia @A1

SEALING THE HILLS - PACKAGE 11, COCKATOO STAGE 1 DETAIL PLAN

CRE REF: 2969-1-(REV-P4).DWG CRE REV. NO.: P4 AMEND. NO.: -DWG.NO. 2969-1 SHEET: 20 OF 132 SIZE: A1