

EXISTING CARPARK RECONSTRUCTION WORKS: ALMA TRELOAR RECREATION RESERVE, COCKATOO



TABLE OF CONTENTS

SHEET No.	DESCRIPTION	DRAWING No.	SHEET No.	DESCRIPTION	DRAWING No.
01 -	FACE SHEET AND LOCALITY PLAN	22018-01			
02 -	GENERAL NOTES PLAN	22018-02	16-	CAR-PARK TRAFFIC ISLAND LIP OF KERB ALIGNMENT	
03 -	LAYOUT PLAN - SHEET 1 of 2	22018-03		LONGITUDINAL SECTION	22018-16
04 -	LAYOUT PLAN - SHEET 2 of 2	22018-04	17-	EDGE OF FOOTPATH CONNECTION ALIGNMENT	
05 -	DRAINAGE OUTFALL AND ORIFICE/DETENTION PIT DETAIL	22018-05		LONGITUDINAL SECTION	22018-17
06 -	DISABLED PARKING BAY INSTALLATION TO EXISTING BUILDING	22018-06	18 -	PERIMETER ALIGNMENT CROSS SECTION - SHEET 1 of 8	22018-18
07 -	ALIGNMENT AND SIGNAGE PLAN	22018-07	19 -	PERIMETER ALIGNMENT CROSS SECTION - SHEET 2 of 8	22018-19
08 -	PAVEMENT MAKE UP	22018-08	20 -	PERIMETER ALIGNMENT CROSS SECTION - SHEET 3 of 8	22018-20
09 -	HANDRAIL AND WATER FOUNTAIN DETAILS	22018-09	21 -	PERIMETER ALIGNMENT CROSS SECTION - SHEET 4 of 8	22018-21
10 -	DRAINAGE LONGITUDINAL SECTION-SHEET 1 of 2	22018-10	22 -	PERIMETER ALIGNMENT CROSS SECTION - SHEET 5 of 8	22018-22
11 -	DRAINAGE LONGITUDINAL SECTION-SHEET 2 of 2	22018-11	23 -	PERIMETER ALIGNMENT CROSS SECTION - SHEET 6 of 8	22018-23
12 -	DRAINAGE PIT SCHEDULE	22018-12	24 -	PERIMETER ALIGNMENT CROSS SECTION - SHEET 7 of 8	22018-24
13 -	CAR-PARK PERIMETER LONGITUDINAL SECTION - SHEET 1 of 2	22018-13	25 -	PERIMETER ALIGNMENT CROSS SECTION - SHEET 8 of 8	22018-25
14 -	CAR-PARK PERIMETER LONGITUDINAL SECTION - SHEET 2 of 2	22018-14			
15 -	CAR-PARK CENTRE ALIGNMENT LONGITUDINAL SECTION	22018-15			

PRELIMINARY
NOT TO BE USED FOR CONSTRUCTION

DATE	REV	AMENDMENT	LEGEND	WATER MAINS AND FITTINGS	PROP.	THIS DOCUMENT/DRAWING IS PROTECTED BY FEDERAL COPYRIGHT LAW. COPYING IN ANY SHAPE OR FORM, WHOLE OR PART WITHOUT THE WRITTEN AUTHORISATION OF CRAIG CIVIL DESIGN PTY. LTD. IS STRICTLY PROHIBITED. CIVIL PROCEEDINGS CLAIMING DAMAGES OR OTHER REMEDIES MAY BE BROUGHT AGAINST PERSONS FOUND COPYING THIS DOCUMENT.	DESIGNED	IM	SCALE	AS SHOWN	CIVIL ENGINEERING CONSULTANTS & PROJECT MANAGERS P.O. BOX 1207, NARRE WARREN 3805 A.C.N. 159 212 245 PHONE: 03 5995 4388 admin@craigcivil.com.au	CARDINIA SHIRE COUNCIL ALMA TRELOAR, RECREATION RESERVE COCKATOO PROPOSED CARPARK REDEVELOPMENT WORKS	DRAWING NO. CCD22018-01
13.10.2022	A	SUBMITTED FOR COMMENTS	EXISTING KERB AND CHANNEL	SEWER MAINS AND ENTITIES	EX.		DATE	APR 22					SHEET — 1 OF 25
09.05.23	B	WSUD SWALE DRAIN INCLUDED WITH TREE PITS	PROPOSED KERB AND CHANNEL	GAS MAINS AND PITS	PROP.		CHECKED	SC	APPROVED	SC			REVISION — E
20.11.23	C	VARIATION WORKS AS REQUESTED BY CARDINIA SHIRE COUNCIL	EXISTING DRAINS AND PITS	TELECOM CABLES AND PITS	EX.		DATE	MAY 22	DATE	MAY 22			CCD REF. NO. — 22018
22.11.23	D	VARIATION WORKS AS REQUESTED BY CARDINIA SHIRE COUNCIL	PROPOSED DRAINS AND PITS	ELEC. CABLES AND PITS	PROP.		DATUM	AHD	MELWAYS REF				A3
06.12.23	E	DRAINAGE AMENDMENTS AS DIRECTED BY CARDINIA SHIRE COUNCIL	PROPOSED PROPERTY INLET		PROP.								

GENERAL NOTES

- 1. ALL WORKS ARE TO BE CARRIED OUT IN ACCORDANCE WITH THE INFRASTRUCTURE DESIGN MANUAL (IDM). THE WORKS SHALL ALSO COMPLY WITH THESE DRAWINGS AND AS2124–1992 GENERAL CONDITIONS OF CONTRACT. A COPY OF THE APPROVED DRAWINGS & SPECIFICATIONS ARE TO BE KEPT ON SITE DURING THE WORKS. COUNCIL'S SUPERVISING ENGINEER TO BE NOTIFIED (2) TWO CLEAR DAYS PRIOR TO COMMENCEMENT OF WORKS.
- 2. UNDERGROUND SERVICES ARE TO BE PROVEN PRIOR TO COMMENCEMENT OF WORKS. ANY DAMAGE TO SERVICES WILL BE THE RESPONSIBILITY OF AND BE REPAIRED BY THE CONTRACTOR.
- 3. UNDERGROUND SERVICES OTHER THAN THOSE SHOWN, MAY EXIST PRIOR TO ANY DEMOLITION, EXCAVATION OR CONSTRUCTION ON THE SITE, ALL RELEVANT AUTHORITIES SHOULD BE CONTACTED FOR POSSIBLE LOCATION OF FURTHER UNDERGROUND SERVICES.
- 4. WHERE WORKS ARE IN THE VICINITY OF EXISTING SERVICES THESE SERVICES ARE TO BE LOCATED AND THE VARIOUS AUTHORITIES NOTIFIED PRIOR TO THE COMMENCEMENT OF WORKS.
- 5. PRIOR TO COMMENCEMENT OF WORKS ON SITE, THE CONTRACTOR MUST ENSURE THAT ALL MATTERS RELATING TO THE OCCUPATIONAL HEALTH AND SAFETY ACT 1985, INCLUDING ALL RELEVANT REGULATIONS HAVE BEEN ADDRESSED. IN PARTICULAR THE REQUIRED NOTIFICATIONS MUST BE CONVEYED TO THE VICTORIAN WORK COVER AUTHORITY - HEALTH AND SAFETY DIVISION WITH RESPECT TO TRENCHING OPERATIONS. DETAILS OF THE CONTRACTORS OCCUPATIONAL HEALTH AND SAFETY PROCEDURES MUST BE LODGED WITH THE SUPERINTENDENT PRIOR TO COMMENCEMENT OF WORKS.
- 6. ON COMMENCEMENT OF CONSTRUCTION WORKS THE CONTRACTOR MUST COMPLY WITH THE RECOMMENDATIONS OF THE ENVIRONMENT PROTECTION AUTHORITY PUBLICATION "CONSTRUCTION TECHNIQUES FOR SEDIMENT POLLUTION CONTROL" (PUBLICATION No 275)
- 7. ALL VEHICLE CROSSINGS SHALL BE CONSTRUCTED IN ACCORDANCE WITH IDM STANDARDS SD235 & SD240 (AS APPLICABLE) OR AS NOTED ON THE PLANS.
- 8. ALL TBM'S AND CONTROL POINTS ARE TO BE MAINTAINED AND PROTECTED AT ALL TIMES DURING CONSTRUCTION. SHOULD ANY MARKS BE DISTURBED, THE CONTRACTOR WILL IMMEDIATELY NOTIFY THE CONSULTANT TO ARRANGE REINSTATEMENT AT THE CONTRACTORS EXPENSE.
- 9. ALL DIMENSIONS ARE IN METRES, LEVELS ARE TO AHD.
- 10. ALL EXISTING FENCING, BUILDINGS, PAVEMENTS AND SERVICES ARE TO BE PROTECTED FROM DAMAGE DURING THESE WORKS.
- 11. NATURE STRIPS ARE TOP SOILED AND SEEDED PRIOR TO COMPLETION OF WORKS
- 12. ALL DRAINAGE PIPES TO BE RCP AND RUBBER RING JOINT PIPE UNLESS OTHERWISE DIRECTED.
- 13. CONCRETE FOOTPATHS ARE TO BE DOWELL JOINTED TO COUNCIL'S APPROVAL AT THE END OF EACH DAYS POUR.
- 14. HOUSE NUMBERS ARE PAINTED ON THE KERB IN 100mm HIGH NUMBERS WITH YELLOW ROAD MARKING PAINT PRIOR TO COMPLETION OF WORKS.
- 15. HOUSE DRAIN CONNECTION LOCATIONS ARE TO BE INDICATED AT THE BACK OF KERB WITH INSCRIPTION OF A 100mm HIGH "H".
- 16. HOUSE DRAINS TO BE LOCATED AT 1.0 METRES FROM SIDE BOUNDARY WITH PROPERTY INLETS 1.0m FROM PROPERTY BOUNDARY UNLESS NOTED OTHERWISE. IN THE ROAD RESERVE, HD TO BE 6m OFFSET AND BOUGHT TO THE SURFACE WITHIN THE LOT AND CAPPED.
- 17. ON COMPLETION OF WORKS THE CONTRACTOR IS RESPONSIBLE FOR THE REMOVAL OF ALL RUBBISH AND SPOIL.
- 18. PRIOR TO THE ISSUE OF A STATEMENT OF COMPLIANCE, ALL DRAINS ARE TO BE CCTV TESTED AND THE RESULTS PROVIDED TO COUNCIL.
- 19. NO TOPSOIL TO BE REMOVED FROM SITE WITHOUT THE APPROVAL OF COUNCIL.
- 20. COMPACTION TESTS TO BE COMPLETED ON PAVEMENT LAYERS, SUBGRADE AND FILLED (>0.2m) LOTS AND TEST RESULTS TO BE PROVIDED TO COUNCIL.

SITE MANAGEMENT NOTES

- 21. ROAD SURFACES ON WHICH CONSTRUCTION VEHICLES TRAVEL SHALL BE KEPT FREE OF TRANSPORTED MATERIAL. ANY CLAY, SOIL OR OTHER DEBRIS DEPOSITED ON EXISTING ROADS MUST BE CLEANED OFF IMMEDIATELY TO AVOID IT ENTERING DRAINAGE SYSTEMS AND TO MINIMIZE TRAFFIC HAZARDS.
- 22. STORMWATER FLOWING ONTO THE SITE SHALL BE CONTROLLED BY CUT OFF DRAINS TO PREVENT IT FROM FLOWING ONTO AREAS STRIPPED OF GRASS COVER. THESE DRAINS SHALL BE DIRECTED TO THE STORM WATER AT APPROPRIATE POINTS.
- 23. STORMWATER FALLING ON THE SITE SHALL NOT TO BE PERMITTED TO ENTER THE EXISTING DRAINAGE SYSTEM IF CARRYING SUSPENDED SOLIDS PICKED UP FROM THE SITE. STRAW BALES UPSTREAM OF DISCHARGE POINTS SHALL BE USED TO FILTER FLOW, OR FILTER BASKETS IN SIDE ENTRY PITS OR OTHER CONTROLS MAY BE USED FILTER SYSTEMS SHALL BE MAINTAINED IN GOOD ORDER FOR THE DURATION OF THE WORKS.
- 24. SILT FENCES TO BE ERECTED AROUND ANY STOCK PILES OF SOIL/CLAY AND MAINTAINED AT ALL TIMES DURING CONSTRUCTION TO PREVENT ANY SILT LADEN RUN OFF ENTERING STORM WATER DRAINS.
- 25. DUST GENERATION BY EITHER MOVING PLANT OR WIND SHALL BE CONTROLLED BY APPLICATION OF WATER AT TIMES WHEN GENERATION IN QUALITY IS LIKELY, A WATER CART SHALL BE MAINTAINED ON THE SITE FOR IMMEDIATE USE.
- 26. NOISE POLLUTION IN AREAS WHERE OCCUPIED LAND IS IN CLOSE PROXIMITY SHALL BE KEPT TO A MINIMUM COMPATIBLE WITH THE OPERATIONS INVOLVED, AND MOST LIKELY TO BE OFFENSIVE SHALL ONLY BE GENERATED BETWEEN THOSE HOURS SPECIFIED BY THE MUNICIPAL COUNCIL AS TIMES WHEN CONSTRUCTION MACHINERY MAY OPERATE.
- 27. VEGETATION REMOVAL BOTH GRASS COVER AND OTHER VEGETATION, SHALL BE KEPT TO THE MINIMUM NECESSARY TO CARRY OUT THE WORKS, AND AREAS DENUDED OF GRASS AND LIKELY TO ERODE SHALL BE TREATED TO RESTORE COVER AS EARLY AS POSSIBLE.
- 28. VIC ROADS ROADWORK SIGNAGE CODE OF PRACTICE WHICH COMPLIES WITH AUSTRALIAN STANDARD 174.3–1996 ADHERED TO DURING CONSTRUCTION WORKS. SIGNAGE - ALL REGULATORY AND DIRECTIONAL CHEVRON TYPE SIGNS TO BE INSTALLED IN CLASS 1 REFLECTIVE MATERIAL IN ACCORDANCE WITH AUSTRALIAN STANDARDS.

FILL NOTES

- 29. FILLING IN PROPERTIES IS TO BE CARRIED OUT USING APPROVED CLAY FILL. TOPSOIL AND ALL VEGETABLE MATTER IS TO BE STRIPPED FROM THE SITE PRIOR TO FILLING AND ALL FILLING IS TO BE CARRIED OUT IN 150mm LAYERS AND COMPACTED TO 95% OF THE MAXIMUM DRY DENSITY. ALL FILLING IS TO COMPLY WITH LEVEL 1 SUPERVISION TYPE 1 TO AS 3798/1996.


PLANNING PERMIT

- 30. NOT PROVIDED

PRELIMINARY
NOT TO BE USED FOR CONSTRUCTION

DATE	REV	AMENDMENT	LEGEND	WATER MAINS AND FITTINGS	PROP.	THIS DOCUMENT/DRAWING IS PROTECTED BY FEDERAL COPYRIGHT LAW. COPYING IN ANY SHAPE OR FORM, WHOLE OR PART WITHOUT THE WRITTEN AUTHORISATION OF CRAIG CIVIL DESIGN PTY. LTD. IS STRICTLY PROHIBITED. CIVIL PROCEEDINGS CLAIMING DAMAGES OR OTHER REMEDIES MAY BE BROUGHT AGAINST PERSONS FOUND COPYING THIS DOCUMENT.	DESIGNED	IM	SCALE	AS SHOWN	 Craig Civil Design CIVIL ENGINEERING CONSULTANTS & PROJECT MANAGERS P.O. BOX 1207, NARRE WARREN 3805 A.C.N. 159 212 245 PHONE: 03 5995 4388 admin@craigcivil.com.au	CARDINIA SHIRE COUNCIL		DRAWING NO.	
13.10.2022	A	SUBMITTED FOR COMMENTS	EXISTING KERB AND CHANNEL	SEWER MAINS AND ENTITIES	EX.		DATE	APR 22				ALMA TRELOAR, RECREATION RESERVE COCKATOO		CCD22018–02	
09.05.23	B	WSUD SWALE DRAIN INCLUDED WITH TREE PITS	PROPOSED KERB AND CHANNEL	GAS MAINS AND PITS	EX.		CHECKED	SC	APPROVED	SC		PROPOSED CARPARK REDEVELOPMENT WORKS		SHEET – 2 OF 25	
20.11.23	C	VARIATION WORKS AS REQUESTED BY CARDINIA SHIRE COUNCIL	EXISTING DRAINS AND PITS	TELECOM CABLES AND PITS	EX.		DATE	MAY 22	DATE	MAY 22		GENERAL NOTES		REVISION – E	
22.11.23	D	VARIATION WORKS AS REQUESTED BY CARDINIA SHIRE COUNCIL	PROPOSED DRAINS AND PITS	ELEC. CABLES AND PITS	EX.		DATUM	AHD	MELWAYS REF			CCD REF. NO. – 22018 A3			
06.12.23	E	DRAINAGE AMENDMENTS AS DIRECTED BY CARDINIA SHIRE COUNCIL	PROPOSED PROPERTY INLET		PROP.							Dwg. Location: C:\Private Works\2211 - Alma Treloar Recreation Reserve\Drawing\22018 - Carpark - C.dwg Editor: islv			

Dwg. Location: C:\Private Works\2211 - Alma Treloar Recreation Reserve\Drawing\22018 - Carpark - C.dwg; Editor: istva

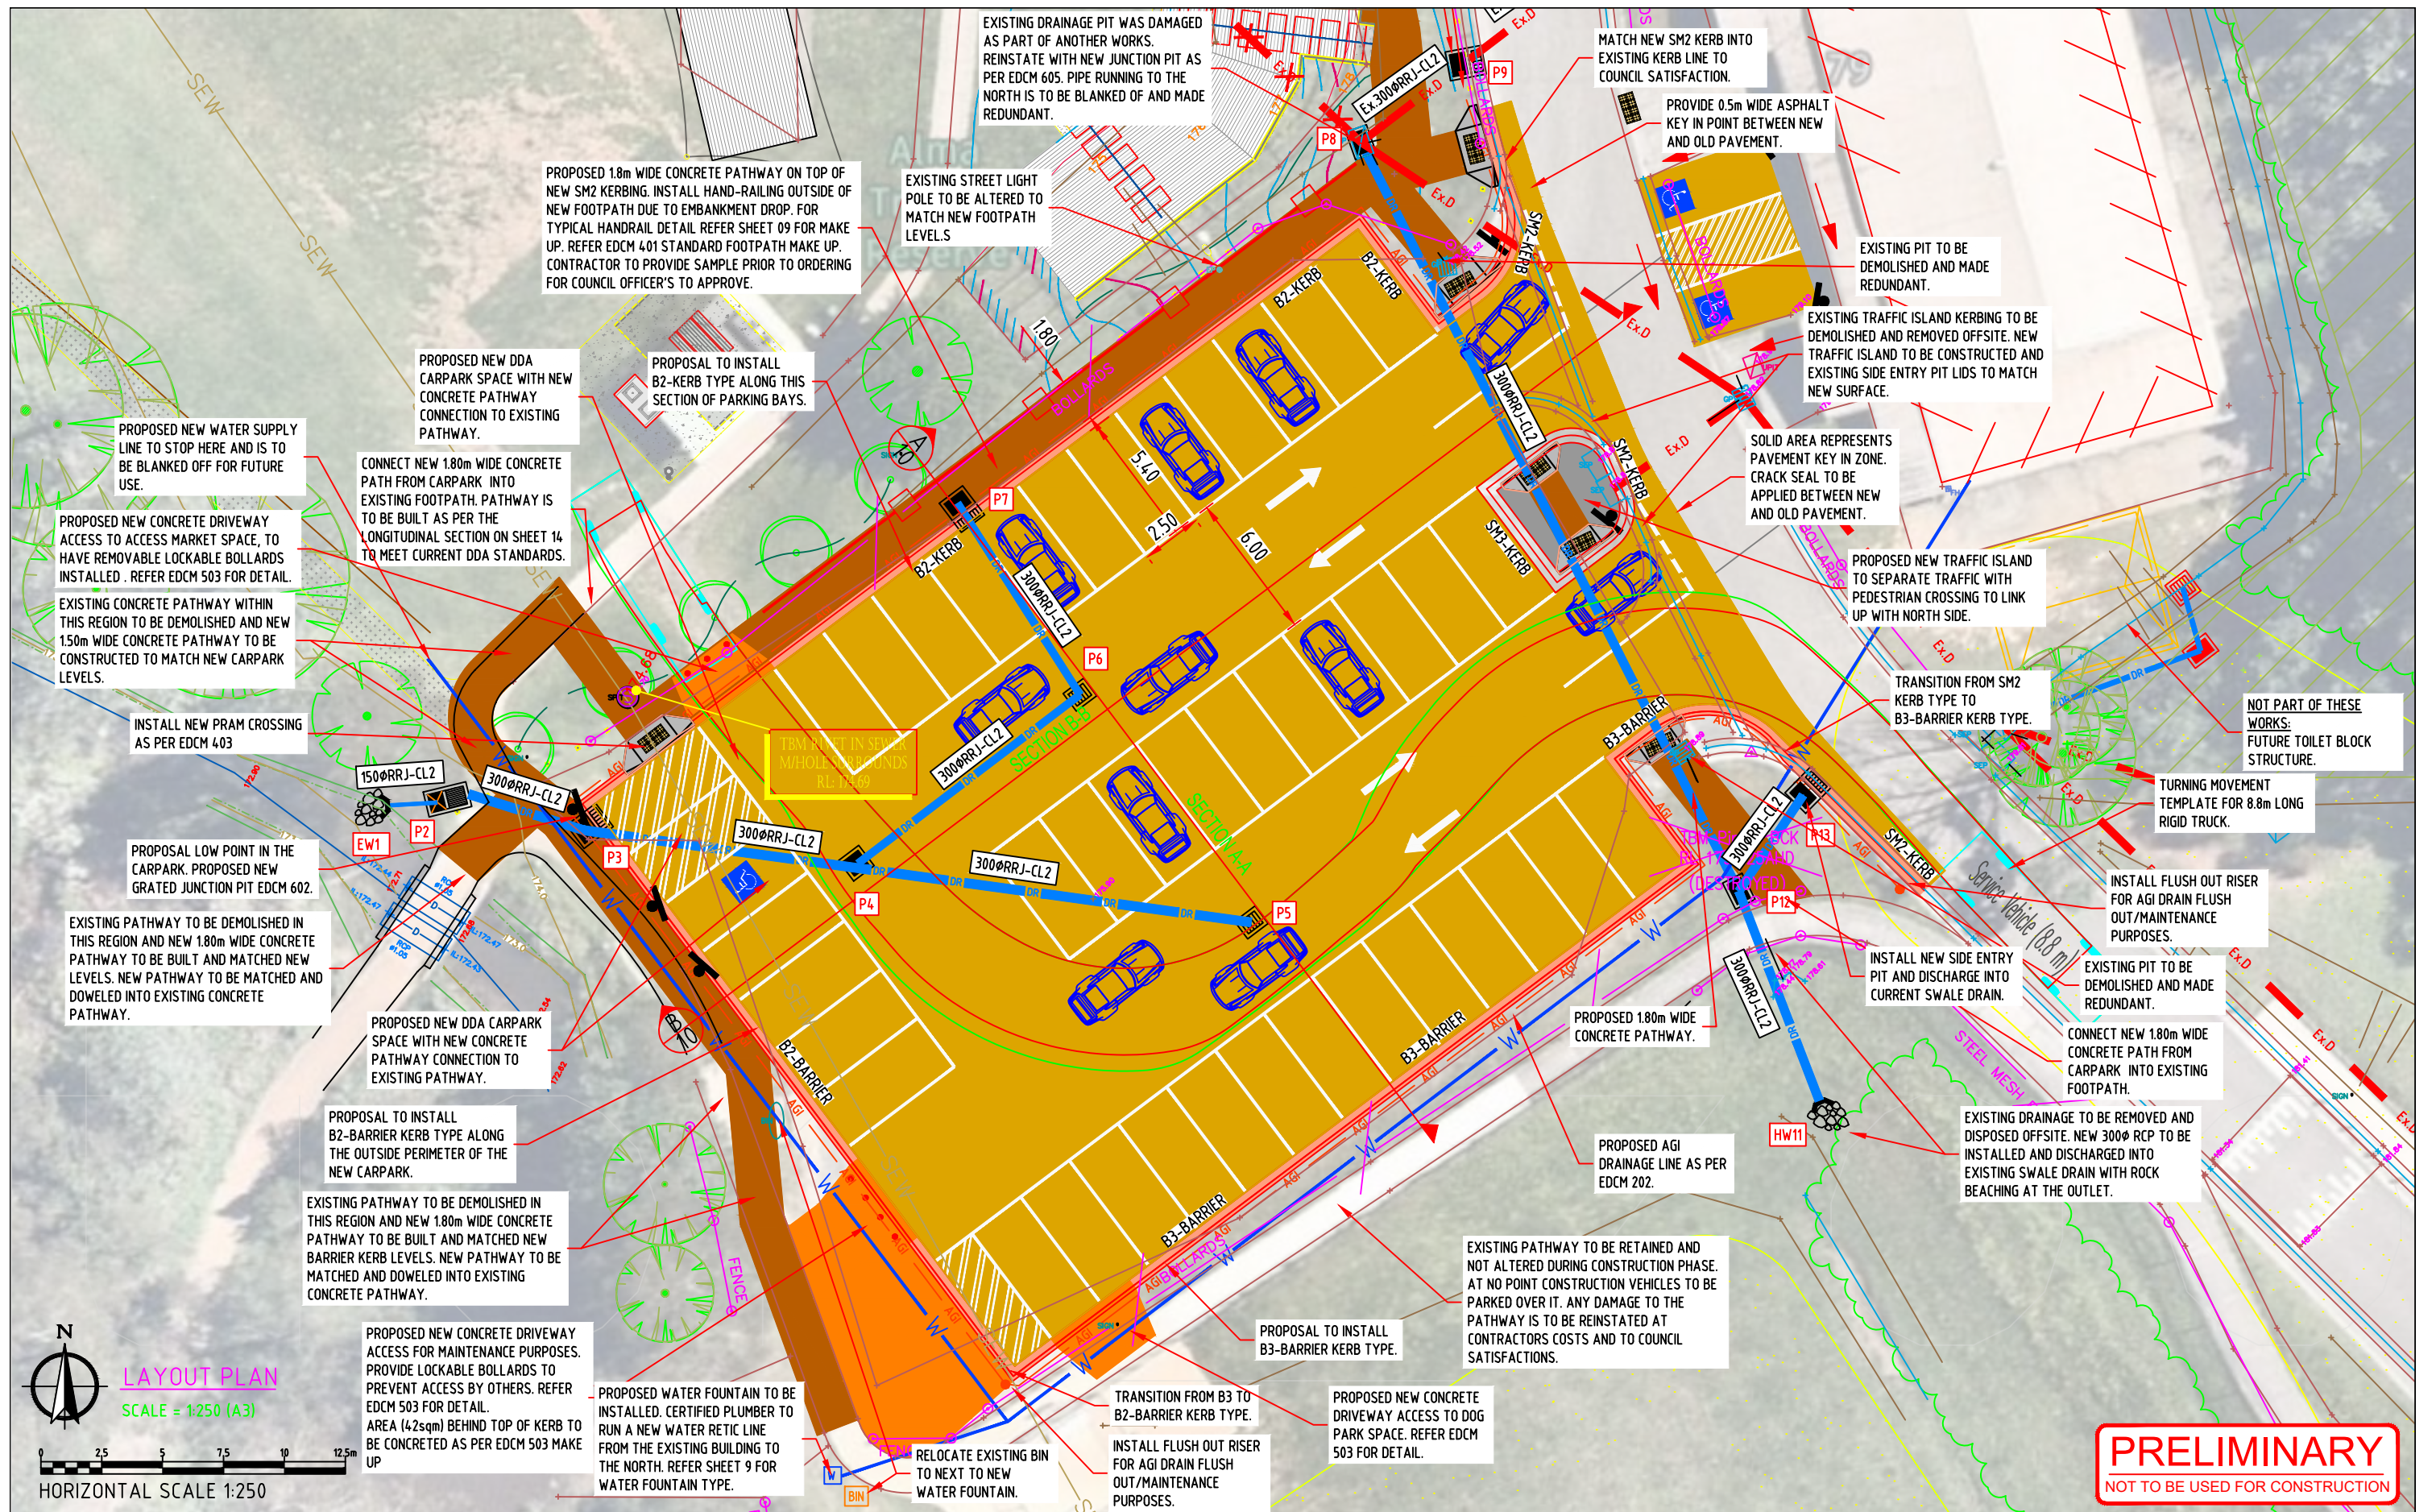


DATE	REV	AMENDMENT	LEGEND	WATER MAINS AND FITTINGS	PROP.	THIS DOCUMENT/DRAWING IS PROTECTED BY FEDERAL COPYRIGHT LAW. COPYING IN ANY SHAPE OR FORM, WHOLE OR PART WITHOUT THE WRITTEN AUTHORISATION OF CRAIG CIVIL DESIGN PTY. LTD. IS STRICTLY PROHIBITED. CIVIL PROCEEDINGS CLAIMING DAMAGES OR OTHER REMEDIES MAY BE BROUGHT AGAINST PERSONS FOUND COPYING THIS DOCUMENT.	DESIGNED	IM	SCALE	AS SHOWN	 Craig Civil Design CIVIL ENGINEERING CONSULTANTS & PROJECT MANAGERS P.O. BOX 1207, NARRE WARREN 3805 A.C.N. 159 212 245 PHONE: 03 5995 4388 admin@craigcivil.com.au	CARDINIA SHIRE COUNCIL		DRAWING NO.
13.10.2022	A	SUBMITTED FOR COMMENTS	EXISTING KERB AND CHANNEL	SEWER MAINS AND ENTITIES	EX.		DATE	APR 22				ALMA TRELOAR, RECREATION RESERVE COCKATOO		CCD22018—03
09.05.23	B	WSUD SWALE DRAIN INCLUDED WITH TREE PITS	PROPOSED KERB AND CHANNEL	GAS MAINS AND PITS	EX.		CHECKED	SC	APPROVED	SC		PROPOSED CARPARK REDEVELOPMENT WORKS		SHEET — 3 OF 25
20.11.23	C	VARIATION WORKS AS REQUESTED BY CARDINIA SHIRE COUNCIL	EXISTING DRAINS AND PITS	TELECOM CABLES AND PITS	EX.		DATE	MAY 22	DATE	MAY 22		REVISION — E		CCD REF. NO. — 22018 A3
22.11.23	D	VARIATION WORKS AS REQUESTED BY CARDINIA SHIRE COUNCIL	PROPOSED DRAINS AND PITS	ELEC. CABLES AND PITS	EX.		DATUM	AHD	MELWAYS REF	LAYOUT PLAN—SHEET 1 of 2				
06.12.23	E	DRAINAGE AMENDMENTS AS DIRECTED BY CARDINIA SHIRE COUNCIL	PROPOSED PROPERTY INLET		PROP.							Dwg. Location: C:\Private Works\2211 - Alma Treloar Recreation Reserve\Drawing\22018 - Carpark - C.dwg; Editor: istva		

PRELIMINARY
NOT TO BE USED FOR CONSTRUCTION





LAYOUT PLAN
SCALE = 1:250 (A3)


HORIZONTAL SCALE 1:250

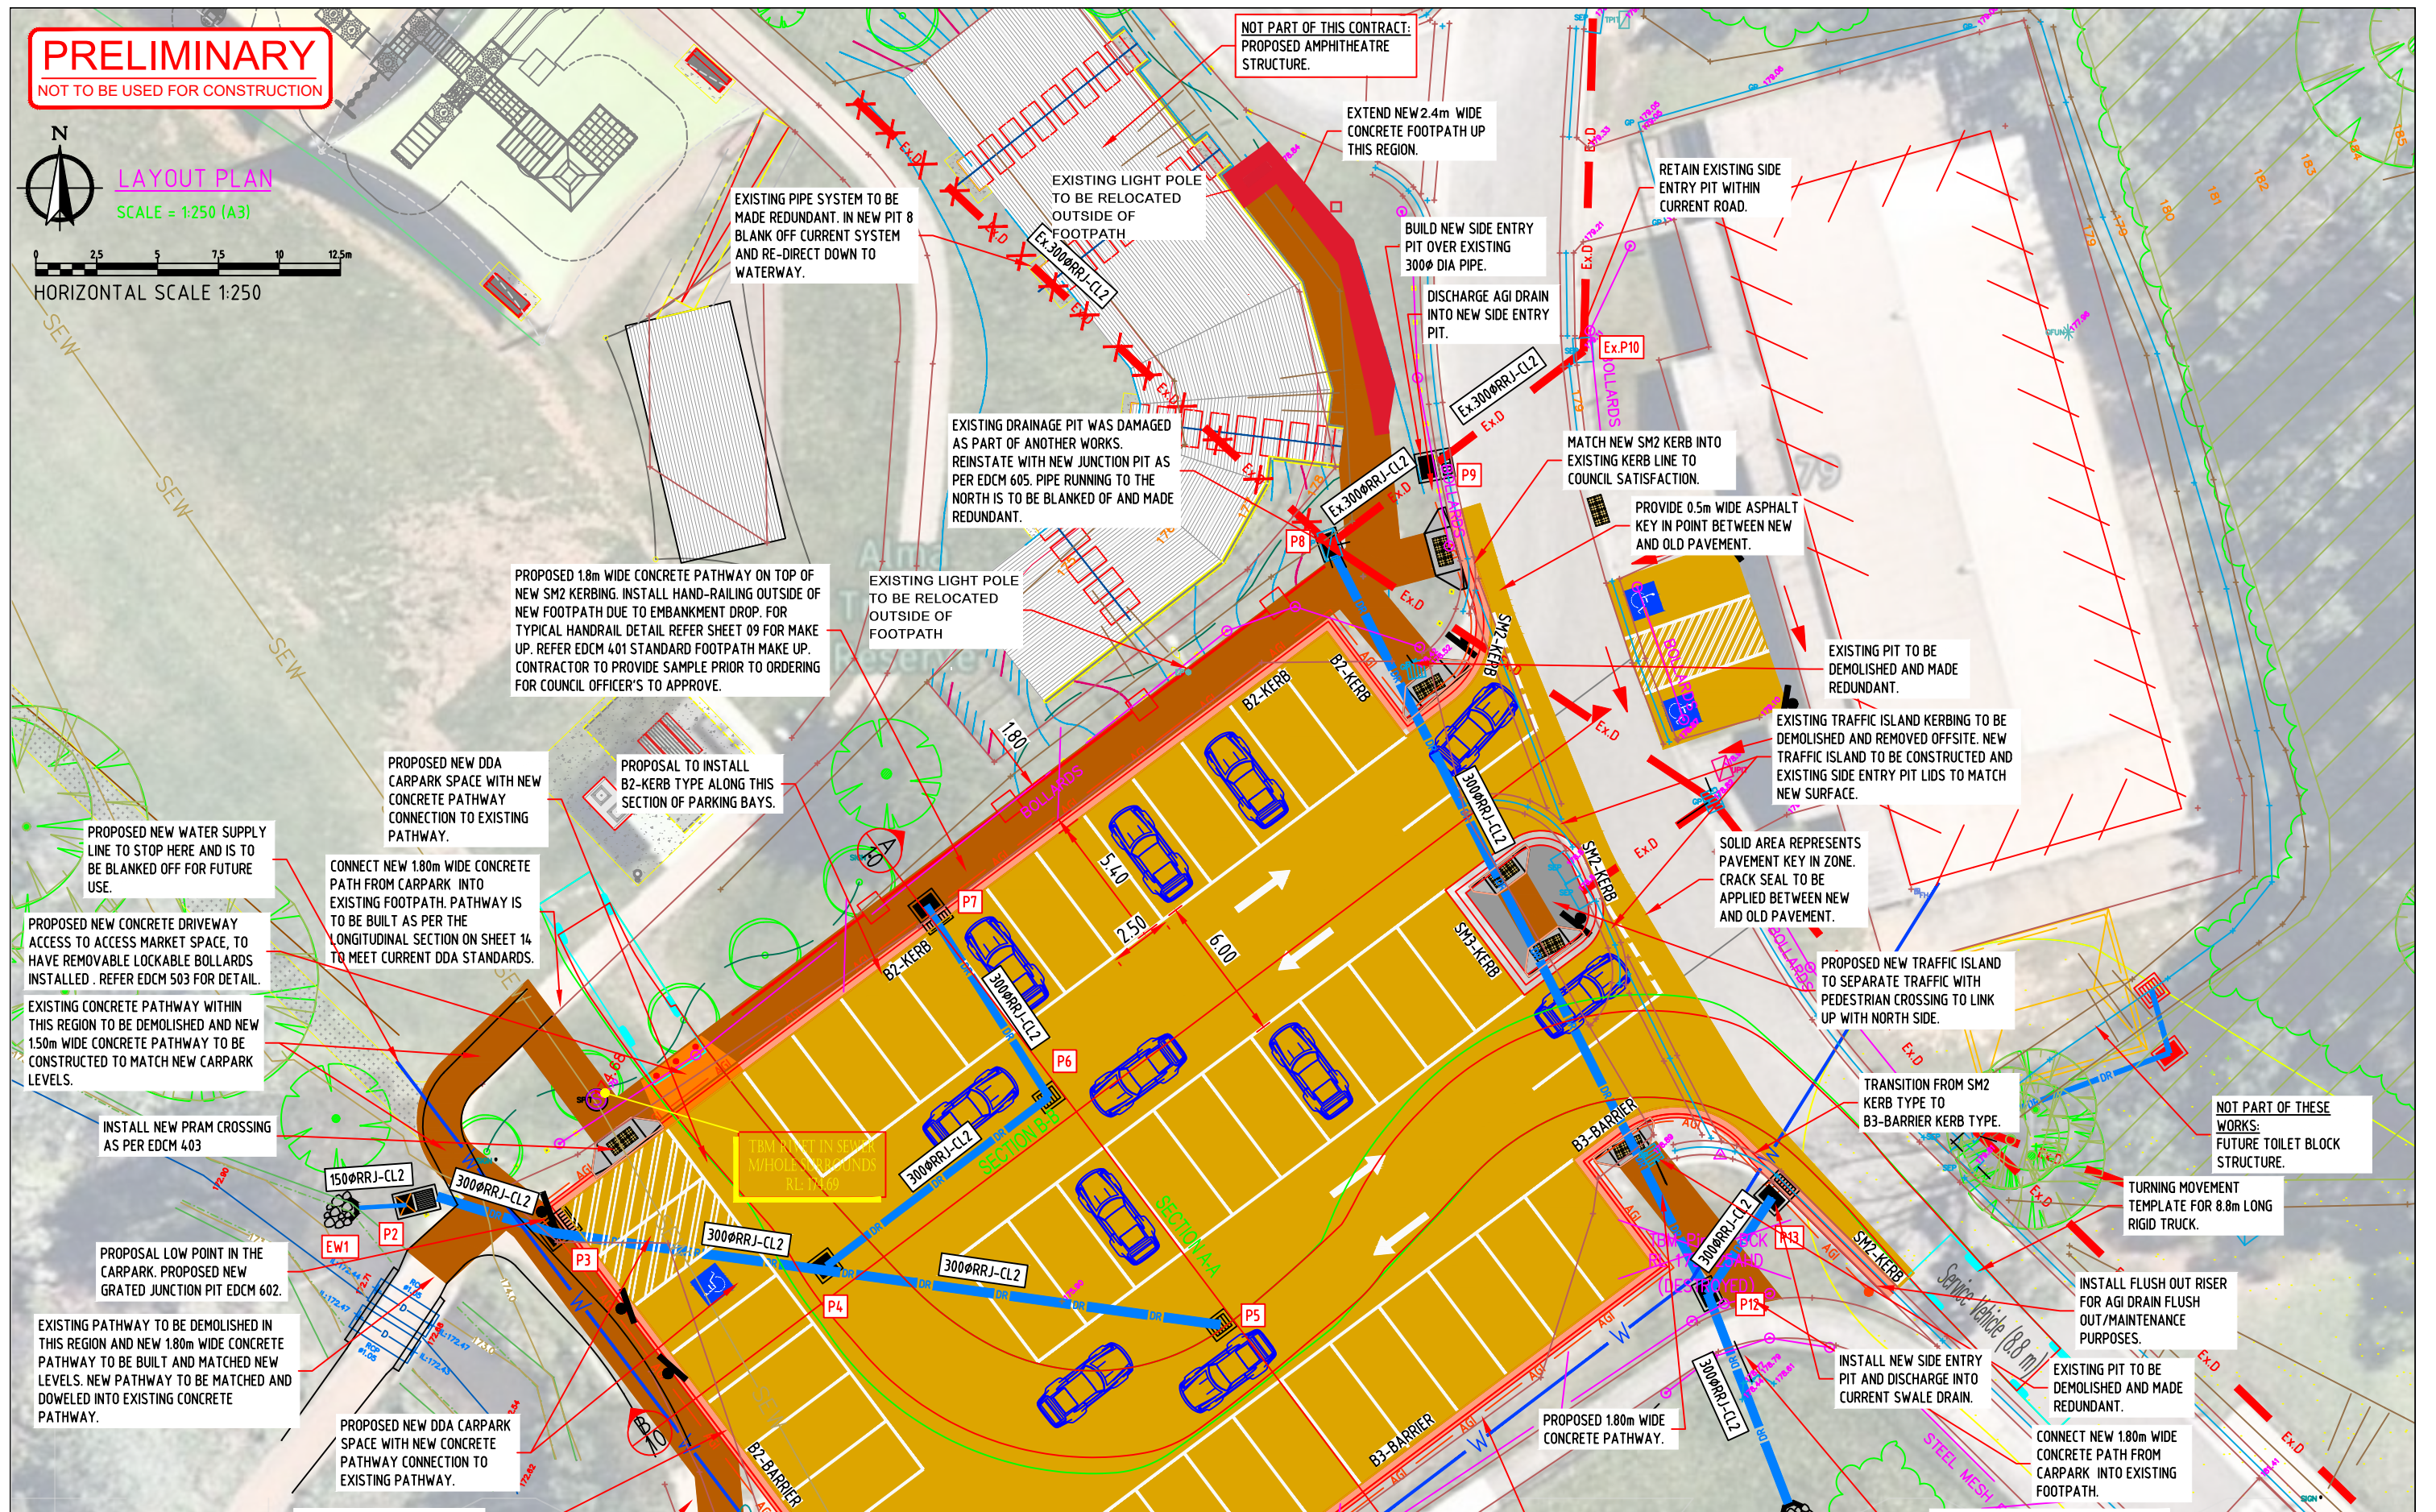


DATE	REV	AMENDMENT	LEGEND	WATER MAINS AND FITTINGS	PROPOSED	THIS DOCUMENT/DRAWING IS PROTECTED BY FEDERAL COPYRIGHT LAW. COPYING IN ANY SHAPE OR FORM, WHOLE OR PART WITHOUT THE WRITTEN AUTHORISATION OF CRAIG CIVIL DESIGN PTY. LTD. IS STRICTLY PROHIBITED. CIVIL PROCEEDINGS CLAIMING DAMAGES OR OTHER REMEDIES MAY BE BROUGHT AGAINST PERSONS FOUND COPYING THIS DOCUMENT.	DESIGNED	IM	SCALE	AS SHOWN	CIVIL ENGINEERING CONSULTANTS & PROJECT MANAGERS	CARDINIA SHIRE COUNCIL	DRAWING NO. CCD22018-04
13.10.2022	A	SUBMITTED FOR COMMENTS	EXISTING KERB AND CHANNEL	SEWER MAINS AND ENTITIES	EX. - - -		DATE	APR 22			P.O. BOX 1207, NARRE WARREN 3805 A.C.N. 159 212 245 PHONE: 03 5995 4388 admin@craigcivil.com.au	ALMA TRELOAR, RECREATION RESERVE COCKATOO PROPOSED CARPARK REDEVELOPMENT WORKS	SHEET - 4 OF 25
09.05.23	B	WSUD SWALE DRAIN INCLUDED WITH TREE PITS	PROPOSED KERB AND CHANNEL	GAS MAINS AND PITS	EX. - - -		CHECKED	SC	APPROVED	SC			REVISION - E
20.11.23	C	VARIATION WORKS AS REQUESTED BY CARDINIA SHIRE COUNCIL	EXISTING DRAINS AND PITS	TELECOM CABLES AND PITS	EX. - - -		DATE	MAY 22	DATE	MAY 22			CCD REF. NO. - 22018 A3
22.11.23	D	VARIATION WORKS AS REQUESTED BY CARDINIA SHIRE COUNCIL	PROPOSED DRAINS AND PITS	ELEC. CABLES AND PITS	EX. - - -		DATUM	AHD	MELWAYS REF			LAYOUT PLAN-SHEET 2 of 2	
06.12.23	E	DRAINAGE AMENDMENTS AS DIRECTED BY CARDINIA SHIRE COUNCIL	PROPOSED PROPERTY INLET		EX. - - -								

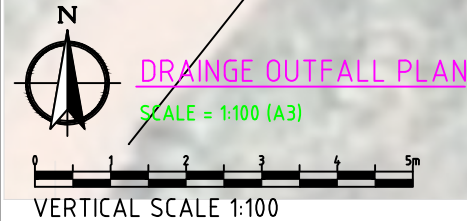

 DATE	REV	AMENDMENT	LEGEND	WATER MAINS AND FITTINGS	PROP.	THIS DOCUMENT/DRAWING IS PROTECTED BY FEDERAL COPYRIGHT LAW. COPYING IN ANY SHAPE OR FORM, WHOLE OR PART WITHOUT THE WRITTEN AUTHORISATION OF CRAIG CIVIL DESIGN PTY. LTD. IS STRICTLY PROHIBITED. CIVIL PROCEEDINGS CLAIMING DAMAGES OR OTHER REMEDIES MAY BE BROUGHT AGAINST PERSONS FOUND COPYING THIS DOCUMENT.	DESIGNED	IM	SCALE	AS SHOWN	 Craig Civil Design	CARDINIA SHIRE COUNCIL		DRAWING NO. CCD22018–05
13.10.2022	A	SUBMITTED FOR COMMENTS	EXISTING KERB AND CHANNEL	SEWER MAINS AND ENTITIES	EX.		DATE	APR 22				DATE	APR 22 <th>ALMA TRELOAR, RECREATION RESERVE COCKATOO PROPOSED CARPARK REDEVELOPMENT WORKS</th> <th>SHEET – 5 OF 25</th>	ALMA TRELOAR, RECREATION RESERVE COCKATOO PROPOSED CARPARK REDEVELOPMENT WORKS
09.05.23	B	WSOLE SWALE DRAIN INCLUDED WITH TREE PITS	PROPOSED KERB AND CHANNEL	GAS MAINS AND PITS	EX.		CHECKED	SC	APPROVED	SC <th rowspan="3">CIVIL ENGINEERING CONSULTANTS & PROJECT MANAGERS P.O. BOX 1207, NARRE WARREN 3805 A.C.N. 159 212 245 PHONE: 03 5995 4388 admin@craigcivil.com.au</th> <th>REVISION – E</th>		CIVIL ENGINEERING CONSULTANTS & PROJECT MANAGERS P.O. BOX 1207, NARRE WARREN 3805 A.C.N. 159 212 245 PHONE: 03 5995 4388 admin@craigcivil.com.au	REVISION – E	
20.11.23	C	variation WORKS AS REQUESTED BY CARDINIA SHIRE COUNCIL	EXISTING DRAINS AND PITS	TELECOM CABLES AND PITS	EX.		DATE	MAY 22	DATE	MAY 22 <th>DRAINAGE OUTFALL AND ORIFICE/DETENTION PIT DETAIL</th> <th>CCD REF. NO. – 22018 A3</th>			DRAINAGE OUTFALL AND ORIFICE/DETENTION PIT DETAIL	CCD REF. NO. – 22018 A3
22.11.23	D	variation WORKS AS REQUESTED BY CARDINIA SHIRE COUNCIL	PROPOSED DRAINS AND PITS	ELEC. CABLES AND PITS	EX.		DATUM	AHD	MELWAYS REF				Dwg. Location: C:\Private Works\2211 - Alma Treloar Recreation Reserve\Drawing\22018 - Carpark - C.dwg; Editor: istva	
06.12.23	E	DRAINAGE AMENDMENTS AS DIRECTED BY CARDINIA SHIRE COUNCIL	PROPOSED PROPERTY INLET		PROP.									

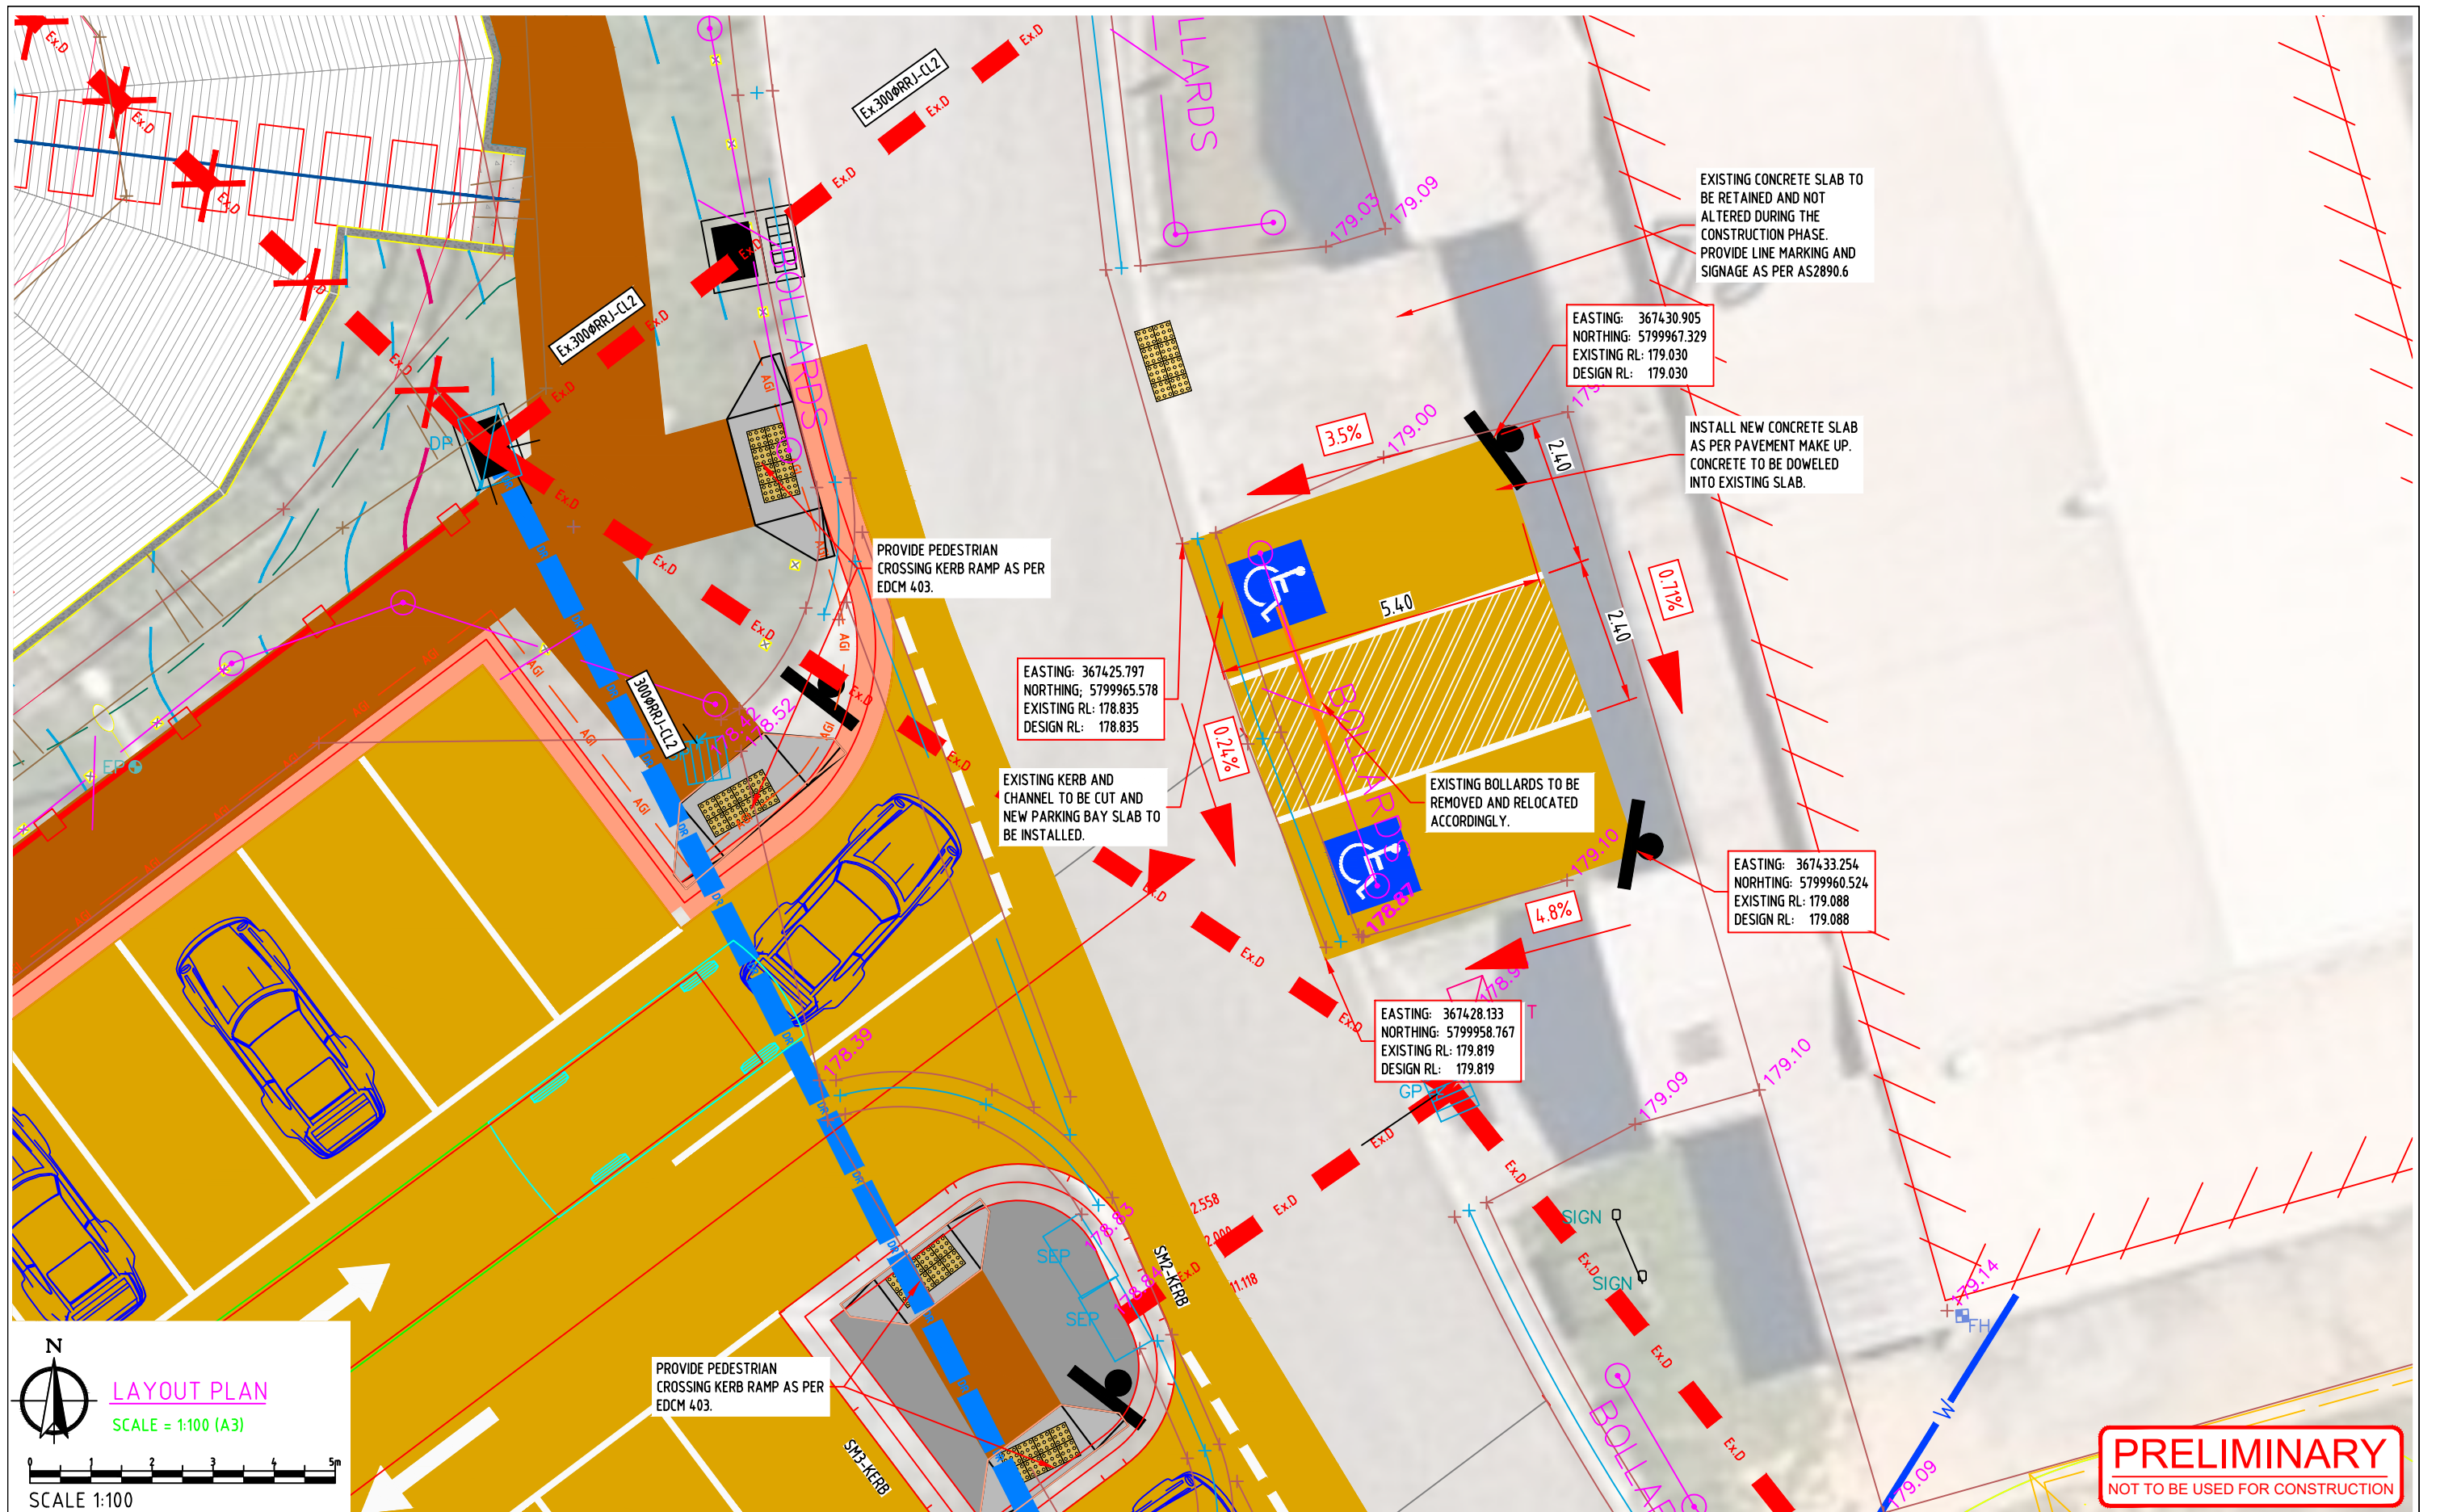


DATE	REV	AMENDMENT	LEGEND	WATER MAINS AND FITTINGS	PROP.	THIS DOCUMENT/DRAWING IS PROTECTED BY FEDERAL COPYRIGHT LAW. COPYING IN ANY SHAPE OR FORM, WHOLE OR PART WITHOUT THE WRITTEN AUTHORISATION OF CRAIG CIVIL DESIGN PTY. LTD. IS STRICTLY PROHIBITED. CIVIL PROCEEDINGS CLAIMING DAMAGES OR OTHER REMEDIES MAY BE BROUGHT AGAINST PERSONS FOUND COPYING THIS DOCUMENT.	DESIGNED	IM	SCALE	AS SHOWN	CIVIL ENGINEERING CONSULTANTS & PROJECT MANAGERS	CARDINIA SHIRE COUNCIL	DRAWING NO. CCD22018-06
13.10.2022	A	SUBMITTED FOR COMMENTS	EXISTING KERB AND CHANNEL	SEWER MAINS AND ENTITIES	EX. - - - - -		DATE	APR 22			P.O. BOX 1207, NARRE WARREN 3805 A.C.N. 159 212 245 PHONE: 03 5995 4388 admin@craigcivil.com.au	ALMA TRELOAR, RECREATION RESERVE COCKATOO PROPOSED CARPARK REDEVELOPMENT WORKS	SHEET - 6 OF 25
09.05.23	B	WSUD SWALE DRAIN INCLUDED WITH TREE PITS	PROPOSED KERB AND CHANNEL	GAS MAINS AND ENTITIES	EX. - - - - -		CHECKED	SC	APPROVED	SC			REVISION - E
20.11.23	C	VARIATION WORKS AS REQUESTED BY CARDINIA SHIRE COUNCIL	EXISTING DRAINS AND PITS	TELECOM CABLES AND PITS	EX. - - - - -		DATE	MAY 22	DATE	MAY 22			CCD REF. NO. - 22018 A3
22.11.23	D	VARIATION WORKS AS REQUESTED BY CARDINIA SHIRE COUNCIL	PROPOSED DRAINS AND PITS	ELEC. CABLES AND PITS	EX. - - - - -		DATUM	AHD	MELWAYS REF				
06.12.23	E	DRAINAGE AMENDMENTS AS DIRECTED BY CARDINIA SHIRE COUNCIL	PROPOSED PROPERTY INLET		PROP. - - - - -								

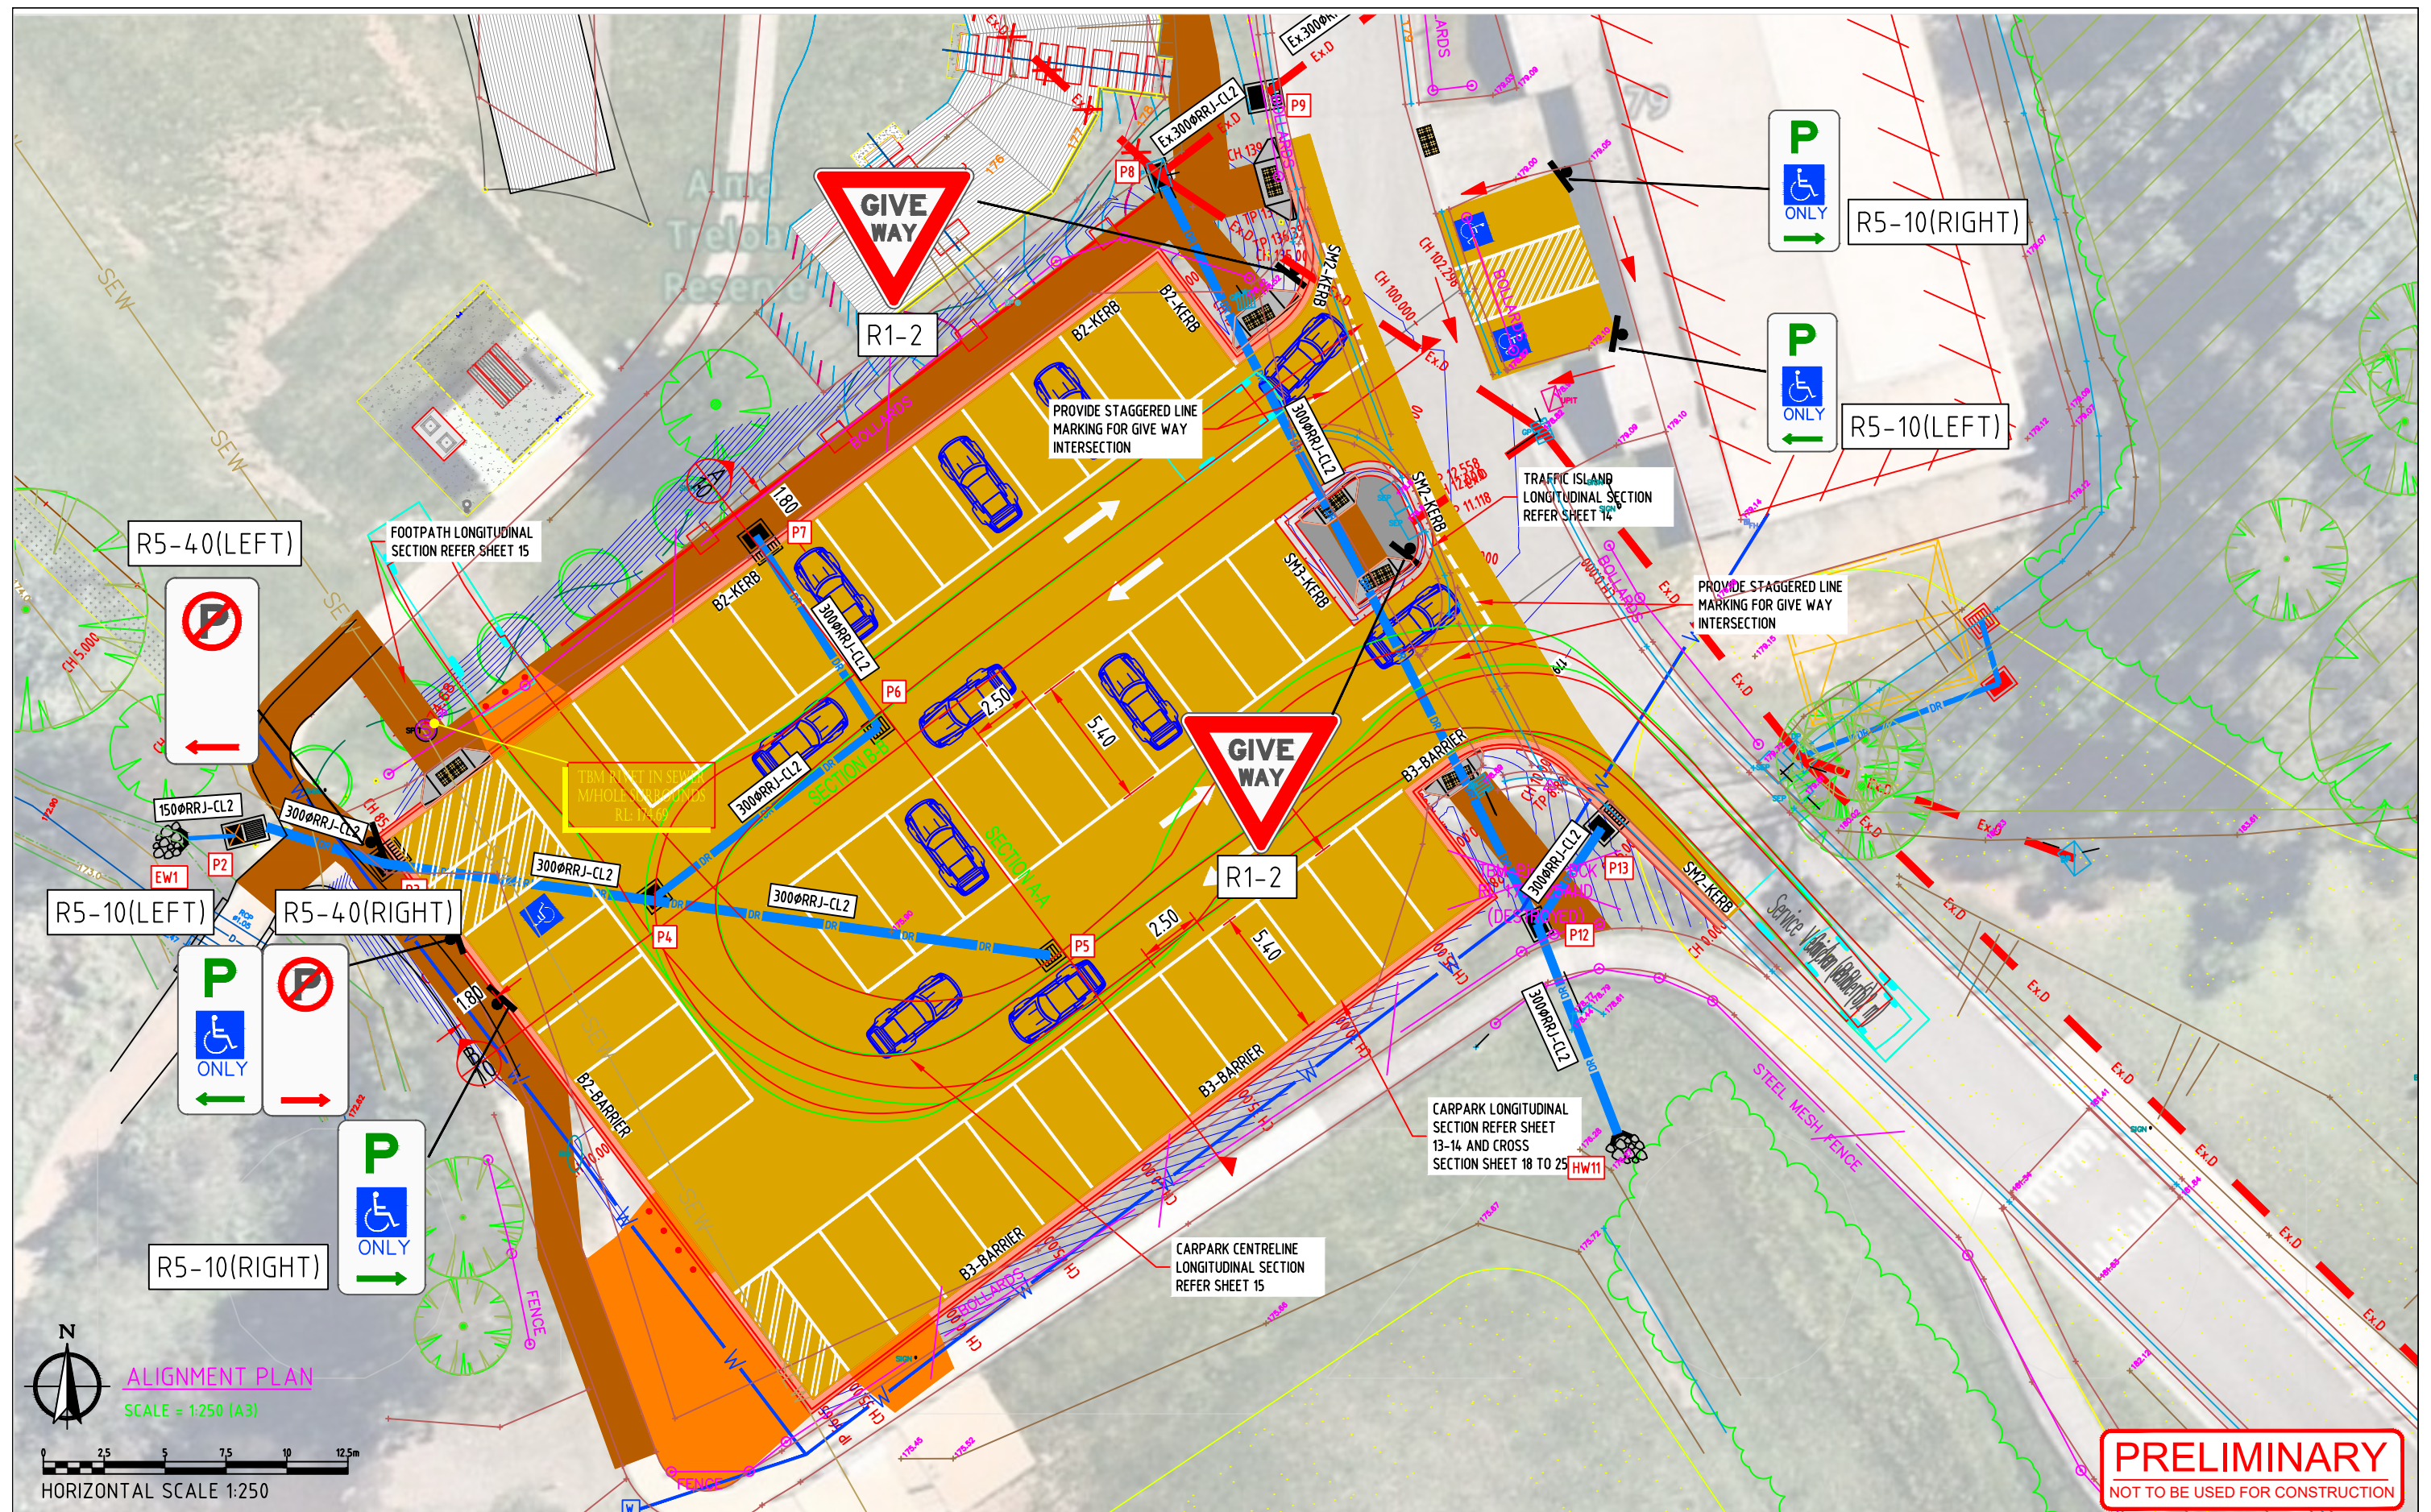

PRELIMINARY
NOT TO BE USED FOR CONSTRUCTION

DATE	REV	AMENDMENT	LEGEND	WATER MAINS AND FITTINGS	PROP.	THIS DOCUMENT/DRAWING IS PROTECTED BY FEDERAL COPYRIGHT LAW. COPYING IN ANY SHAPE OR FORM, WHOLE OR PART WITHOUT THE WRITTEN AUTHORISATION OF CRAIG CIVIL DESIGN PTY. LTD. IS STRICTLY PROHIBITED. CIVIL PROCEEDINGS CLAIMING DAMAGES OR OTHER REMEDIES MAY BE BROUGHT AGAINST PERSONS FOUND COPYING THIS DOCUMENT.	DESIGNED	IM	SCALE	AS SHOWN	 Craig Civil Design CIVIL ENGINEERING CONSULTANTS & PROJECT MANAGERS P.O. BOX 1207, NARRE WARREN 3805 A.C.N. 159 212 245 PHONE: 03 5995 4388 admin@craigcivil.com.au	CARDINIA SHIRE COUNCIL		DRAWING NO.	
13.10.2022	A	SUBMITTED FOR COMMENTS	EXISTING KERB AND CHANNEL	SEWER MAINS AND ENTITIES	EX.		DATE	APR 22				ALMA TRELOAR, RECREATION RESERVE COCKATOO		CCD22018-07	
09.05.23	B	WSUD SWALE DRAIN INCLUDED WITH TREE PITS	PROPOSED KERB AND CHANNEL	GAS MAINS AND PITS	EX.		CHECKED	SC	APPROVED	SC		PROPOSED CARPARK REDEVELOPMENT WORKS		SHEET - 7 OF 25	
20.11.23	C	VARIATION WORKS AS REQUESTED BY CARDINIA SHIRE COUNCIL	EXISTING DRAINS AND PITS	TELECOM CABLES AND PITS	EX.		DATE	MAY 22	DATE	MAY 22		ALIGNMENT & SIGNAGE PLAN		REVISION - E	
22.11.23	D	VARIATION WORKS AS REQUESTED BY CARDINIA SHIRE COUNCIL	PROPOSED DRAINS AND PITS	ELEC. CABLES AND PITS	EX.		DATUM	AHD	MELWAYS REF					CCD REF. NO. - 22018 A3	
06.12.23	E	DRAINAGE AMENDMENTS AS DIRECTED BY CARDINIA SHIRE COUNCIL	PROPOSED PROPERTY INLET		PROP.										

Dwg. Location: C:\Private Works\2211 - Alma Treloar Recreation Reserve\Drawing\22018 - Carpark - C.dwg. Issued: 1/1/2018

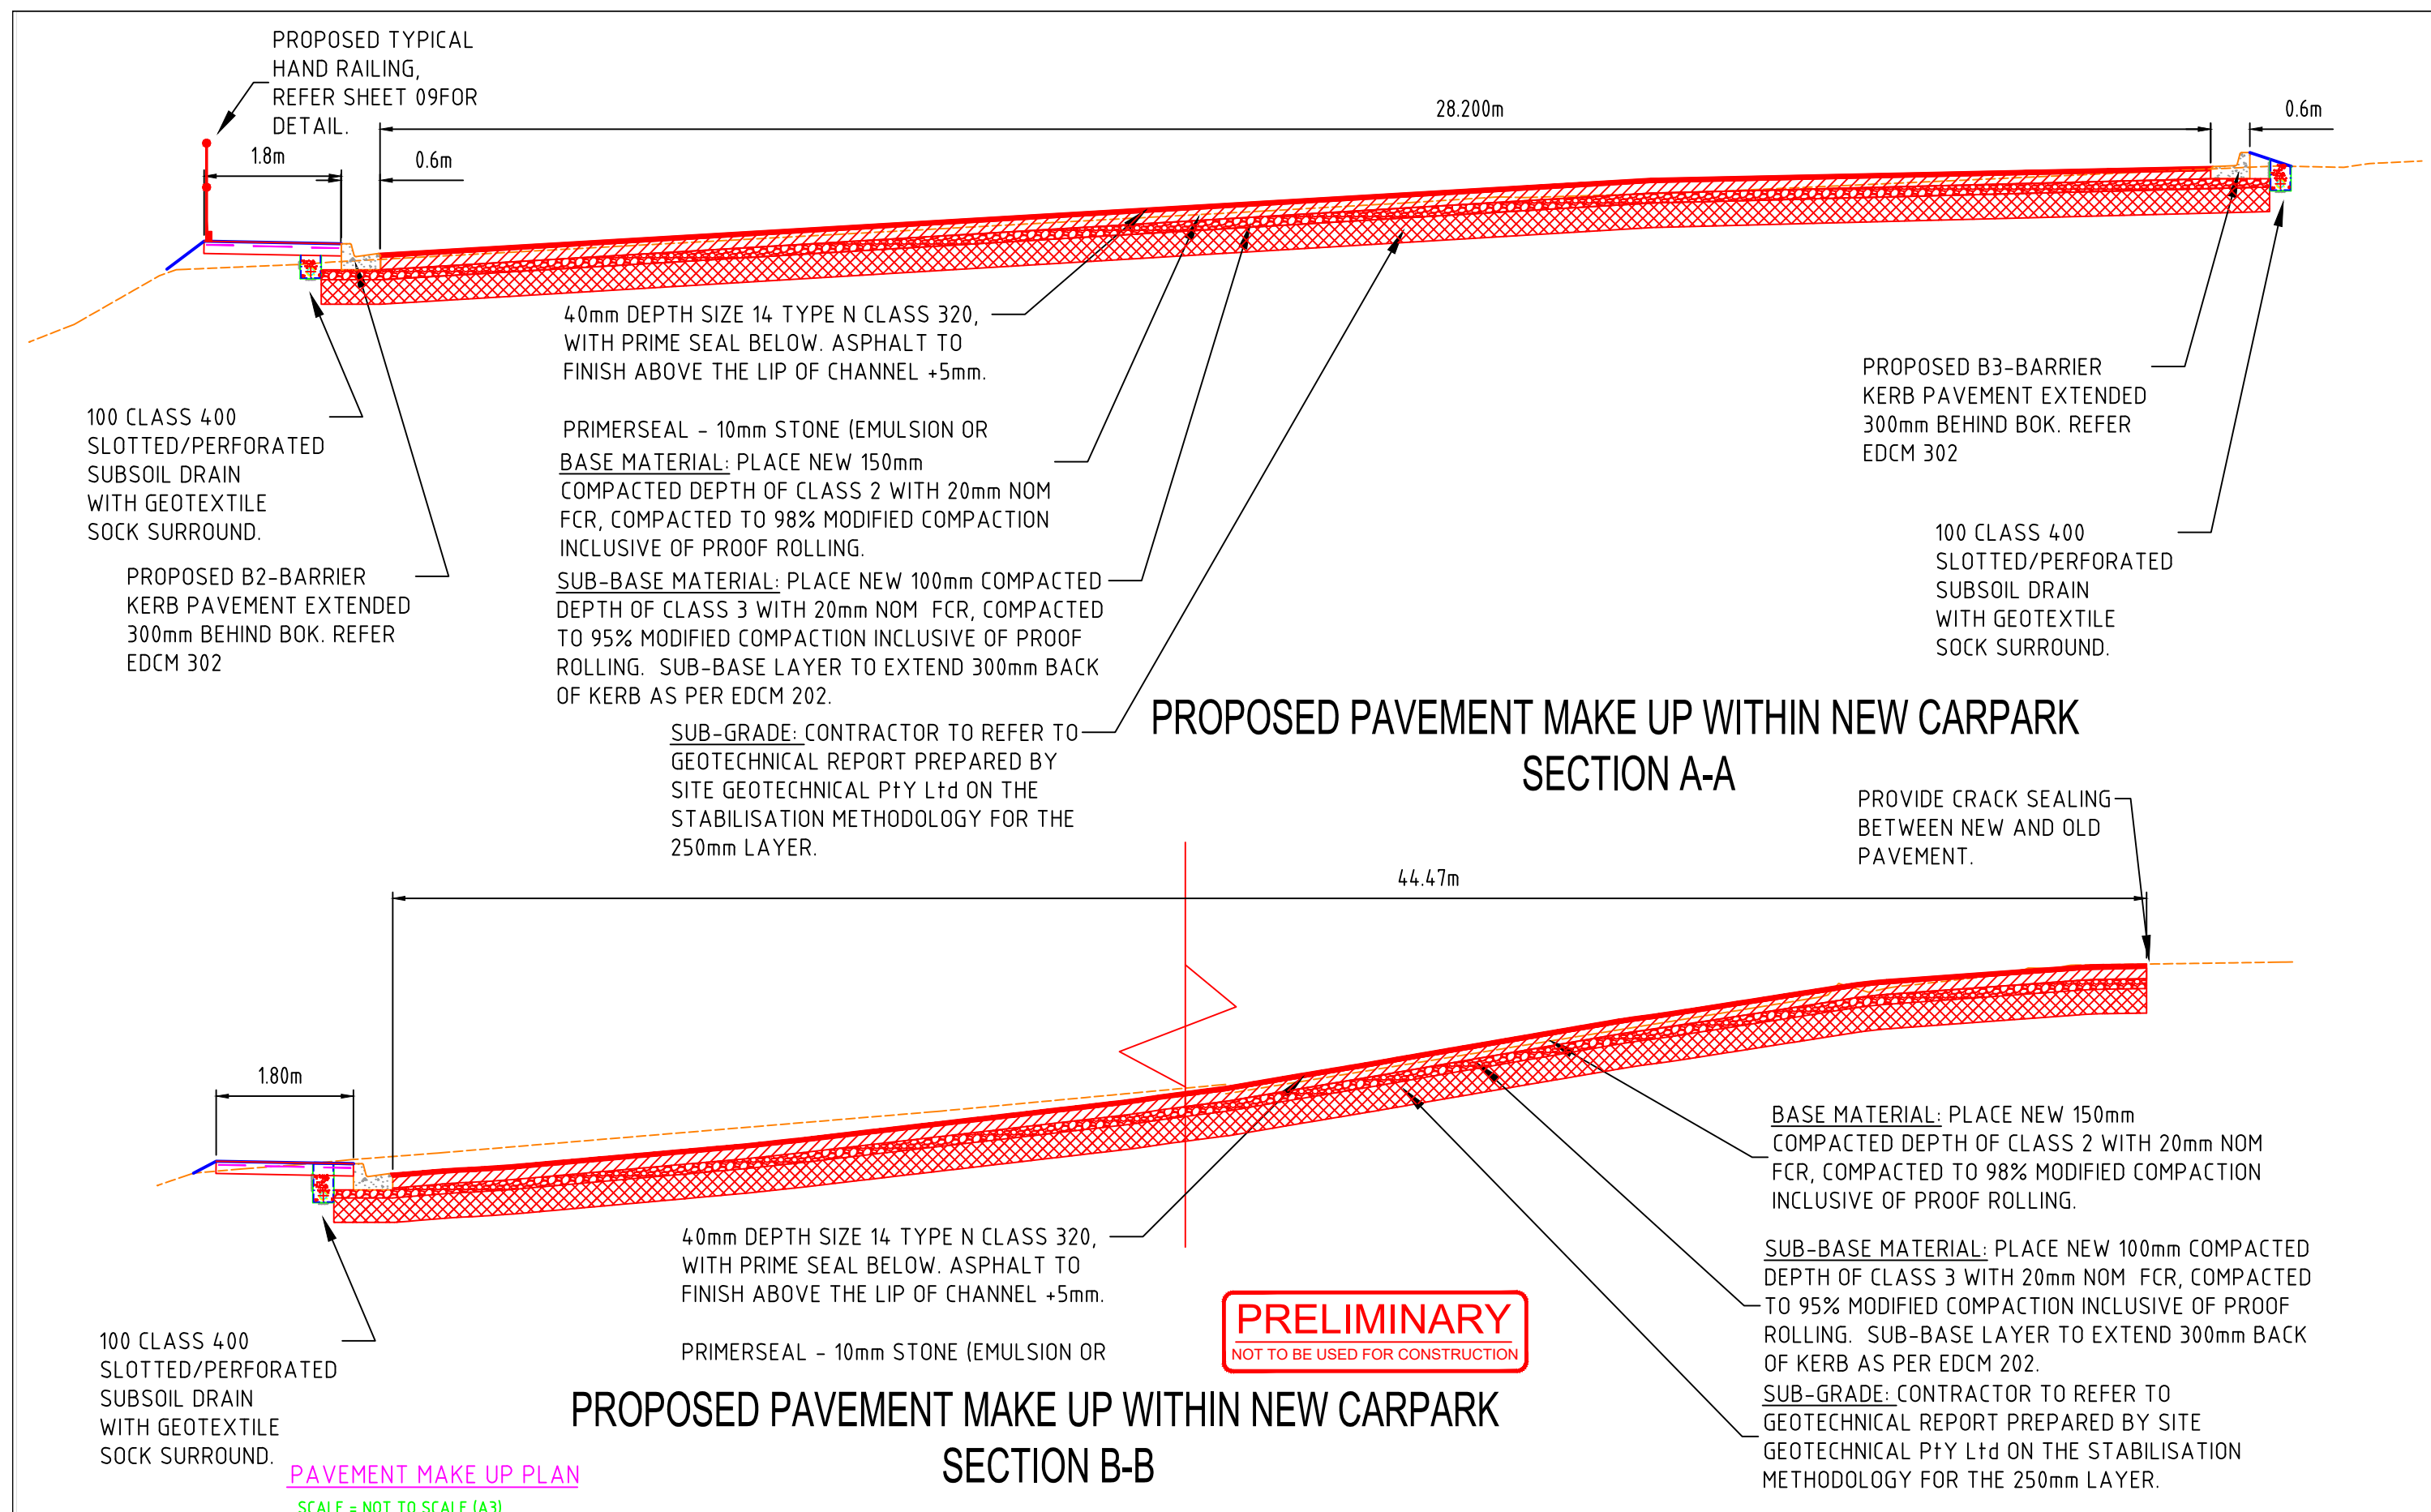

PAVEMENT MAKE UP PLAN
SCALE = NOT TO SCALE (A3)

DATE	REV	AMENDMENT	LEGEND	WATER MAINS AND FITTINGS	PROP.	THIS DOCUMENT/DRAWING IS PROTECTED BY FEDERAL COPYRIGHT LAW. COPYING IN ANY SHAPE OR FORM, WHOLE OR PART WITHOUT THE WRITTEN AUTHORISATION OF CRAIG CIVIL DESIGN PTY. LTD. IS STRICTLY PROHIBITED. CIVIL PROCEEDINGS CLAIMING DAMAGES OR OTHER REMEDIES MAY BE BROUGHT AGAINST PERSONS FOUND COPYING THIS DOCUMENT.	DESIGNED	IM	SCALE	AS SHOWN	Civil Engineering Consultants & Project Managers	CARDINIA SHIRE COUNCIL	DRAWING NO. CCD22018-08
13.10.2022	A	SUBMITTED FOR COMMENTS	EXISTING KERB AND CHANNEL	SEWER MAINS AND ENTITIES	EX. - - - - -		DATE	APR 22				ALMA TRELOAR, RECREATION RESERVE COCKATOO	SHEET - 08 OF 25
09.05.23	B	WSUD SWALE DRAIN INCLUDED WITH TREE PITS	PROPOSED KERB AND CHANNEL	GAS MAINS AND PITS	EX. - - - - -		CHECKED	SC	APPROVED	SC		PROPOSED CARPARK REDEVELOPMENT WORKS	REVISION - E
20.11.23	C	VARIATION WORKS AS REQUESTED BY CARDINIA SHIRE COUNCIL	EXISTING DRAINS AND PITS	TELECOM CABLES AND PITS	EX. - - - - -		DATE	MAY 22	DATE	MAY 22			
22.11.23	D	VARIATION WORKS AS REQUESTED BY CARDINIA SHIRE COUNCIL	PROPOSED DRAINS AND PITS	ELEC. CABLES AND PITS	EX. - - - - -		DATUM	AHD	MELWAYS REF			PAVEMENT MAKE UP	CCD REF. NO. - 22018 A3
06.12.23	E	DRAINAGE AMENDMENTS AS DIRECTED BY CARDINIA SHIRE COUNCIL	PROPOSED PROPERTY INLET		PROP. - - - - -								

Dwg. Location: C:\Private Works\2211 - Alma Treloar Recreation Reserve\Drawing\22018 - Carpark - C.dwg; Editor: istva

AR80

Single Offset Handrail |
Midrail & Kerbrail. For
disabled ramps under one
metre (FFL) with offset and
midrail for extra protection



PRELIMINARY
NOT TO BE USED FOR CONSTRUCTION

TYPICAL HANDRAIL DETAIL

FENCING AND WATER FOUNTAIN DETAIL
SCALE = NOT TO SCALE (A3)

DATE	REV	AMENDMENT	LEGEND	WATER MAINS AND FITTINGS	PROP.	THIS DOCUMENT/DRAWING IS PROTECTED BY FEDERAL COPYRIGHT LAW. COPYING IN ANY SHAPE OR FORM, WHOLE OR PART WITHOUT THE WRITTEN AUTHORISATION OF CRAIG CIVIL DESIGN PTY. LTD. IS STRICTLY PROHIBITED. CIVIL PROCEEDINGS CLAIMING DAMAGES OR OTHER REMEDIES MAY BE BROUGHT AGAINST PERSONS FOUND COPYING THIS DOCUMENT.	DESIGNED	IM	SCALE	AS SHOWN	CIVIL ENGINEERING CONSULTANTS & PROJECT MANAGERS P.O. BOX 1207, NARRE WARREN 3805 A.C.N. 159 212 245 PHONE: 03 5995 4388 admin@craigcivil.com.au	CARDINIA SHIRE COUNCIL ALMA TRELOAR, RECREATION RESERVE COCKATOO PROPOSED CARPARK REDEVELOPMENT WORKS	DRAWING NO. CCD22018-09 SHEET - 09 OF 25 REVISION - E CCD REF. NO. - 22018 A3
13.10.2022	A	SUBMITTED FOR COMMENTS	EXISTING KERB AND CHANNEL	SEWER MAINS AND ENTITIES	EX. - - - - -			APR 22					
09.05.23	B	WSUD SWALE DRAIN INCLUDED WITH TREE PITS	PROPOSED KERB AND CHANNEL	GAS MAINS AND PITS	EX. - - - - -			SC	APPROVED	SC			
20.11.23	C	VARIATION WORKS AS REQUESTED BY CARDINIA SHIRE COUNCIL	EXISTING DRAINS AND PITS	TELECOM CABLES AND PITS	EX. - - - - -			MAY 22		MAY 22			
22.11.23	D	VARIATION WORKS AS REQUESTED BY CARDINIA SHIRE COUNCIL	PROPOSED DRAINS AND PITS	ELEC. CABLES AND PITS	EX. - - - - -			AHD	MELWAYS REF				
06.12.23	E	DRAINAGE AMENDMENTS AS DIRECTED BY CARDINIA SHIRE COUNCIL	PROPOSED PROPERTY INLET		PROP. - - - - -								

Permanent Bottle Refill Station PM-RS-GM
Meet PAT Permanent Modular Series


meetpat.

Product Description

Meet PAT permanent bottle refill station is suitable for both indoor and outdoor environments.
This water station is manufactured using stainless steel and powdercoated aluminium. With a lead free plumbing system and antibacterial bottle refill dispenser.
Polycarbonate graphics panels with anti-graffiti protection. Non-refrigerated.

Product Specifications	
Chassis/Boild	SUS304 stainless steel
Tapware/Sensor	Infrared sensor with vandal proof, UV stable, impact resistant lens. 4x AA batteries, 90,000 activations (5-8 years for battery life)
Frame	SUS304 and aluminum (powdercoated)
Nozzles	SUS316 stainless steel
Water Pressure	Max. 500kPa operating pressure (5 bar) Min. 120kPa operating pressure (1.2 bar)
Panel Finish	7 colour options. R22, B21, G37, B45, N23, B64, C01
Flow Rate	3L per minute (pressure dependent)
Min Working Temp	1°C
Remote Monitoring System	LoRaWAN long range, low power technology smart meter AU915/US915/KR920/AS923/ EU868/US868/RS864 MHz
Lighting	Solar with automatic low light sensor
Power	No electrical connection required.
Filtration	Pentair QLT quick change filter head installed with bypass plug. OPTIONAL FILTERS AVAILABLE
Warranty	2 year standard. 10-year structural warranty on stainless steel frame construction. Refer Meet PAT product warranty for full terms and conditions.


Packaged Details	
Packed Weight	42kgs
Packed Size	1500mm x 500mm x 125mm


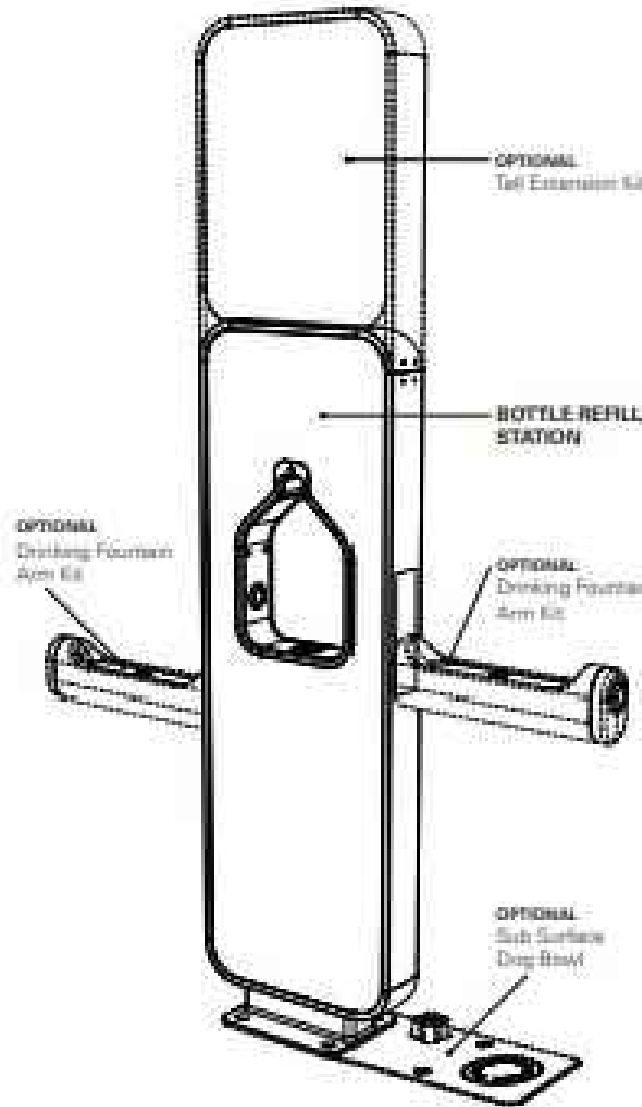


Graphic panel options



Above colours are printed on CMYK format to reflect colours from The Australian Standard AS2700, some variation may occur.
Graphic templates available for download.
For branding information visit www.meetpat.com.au/branding.

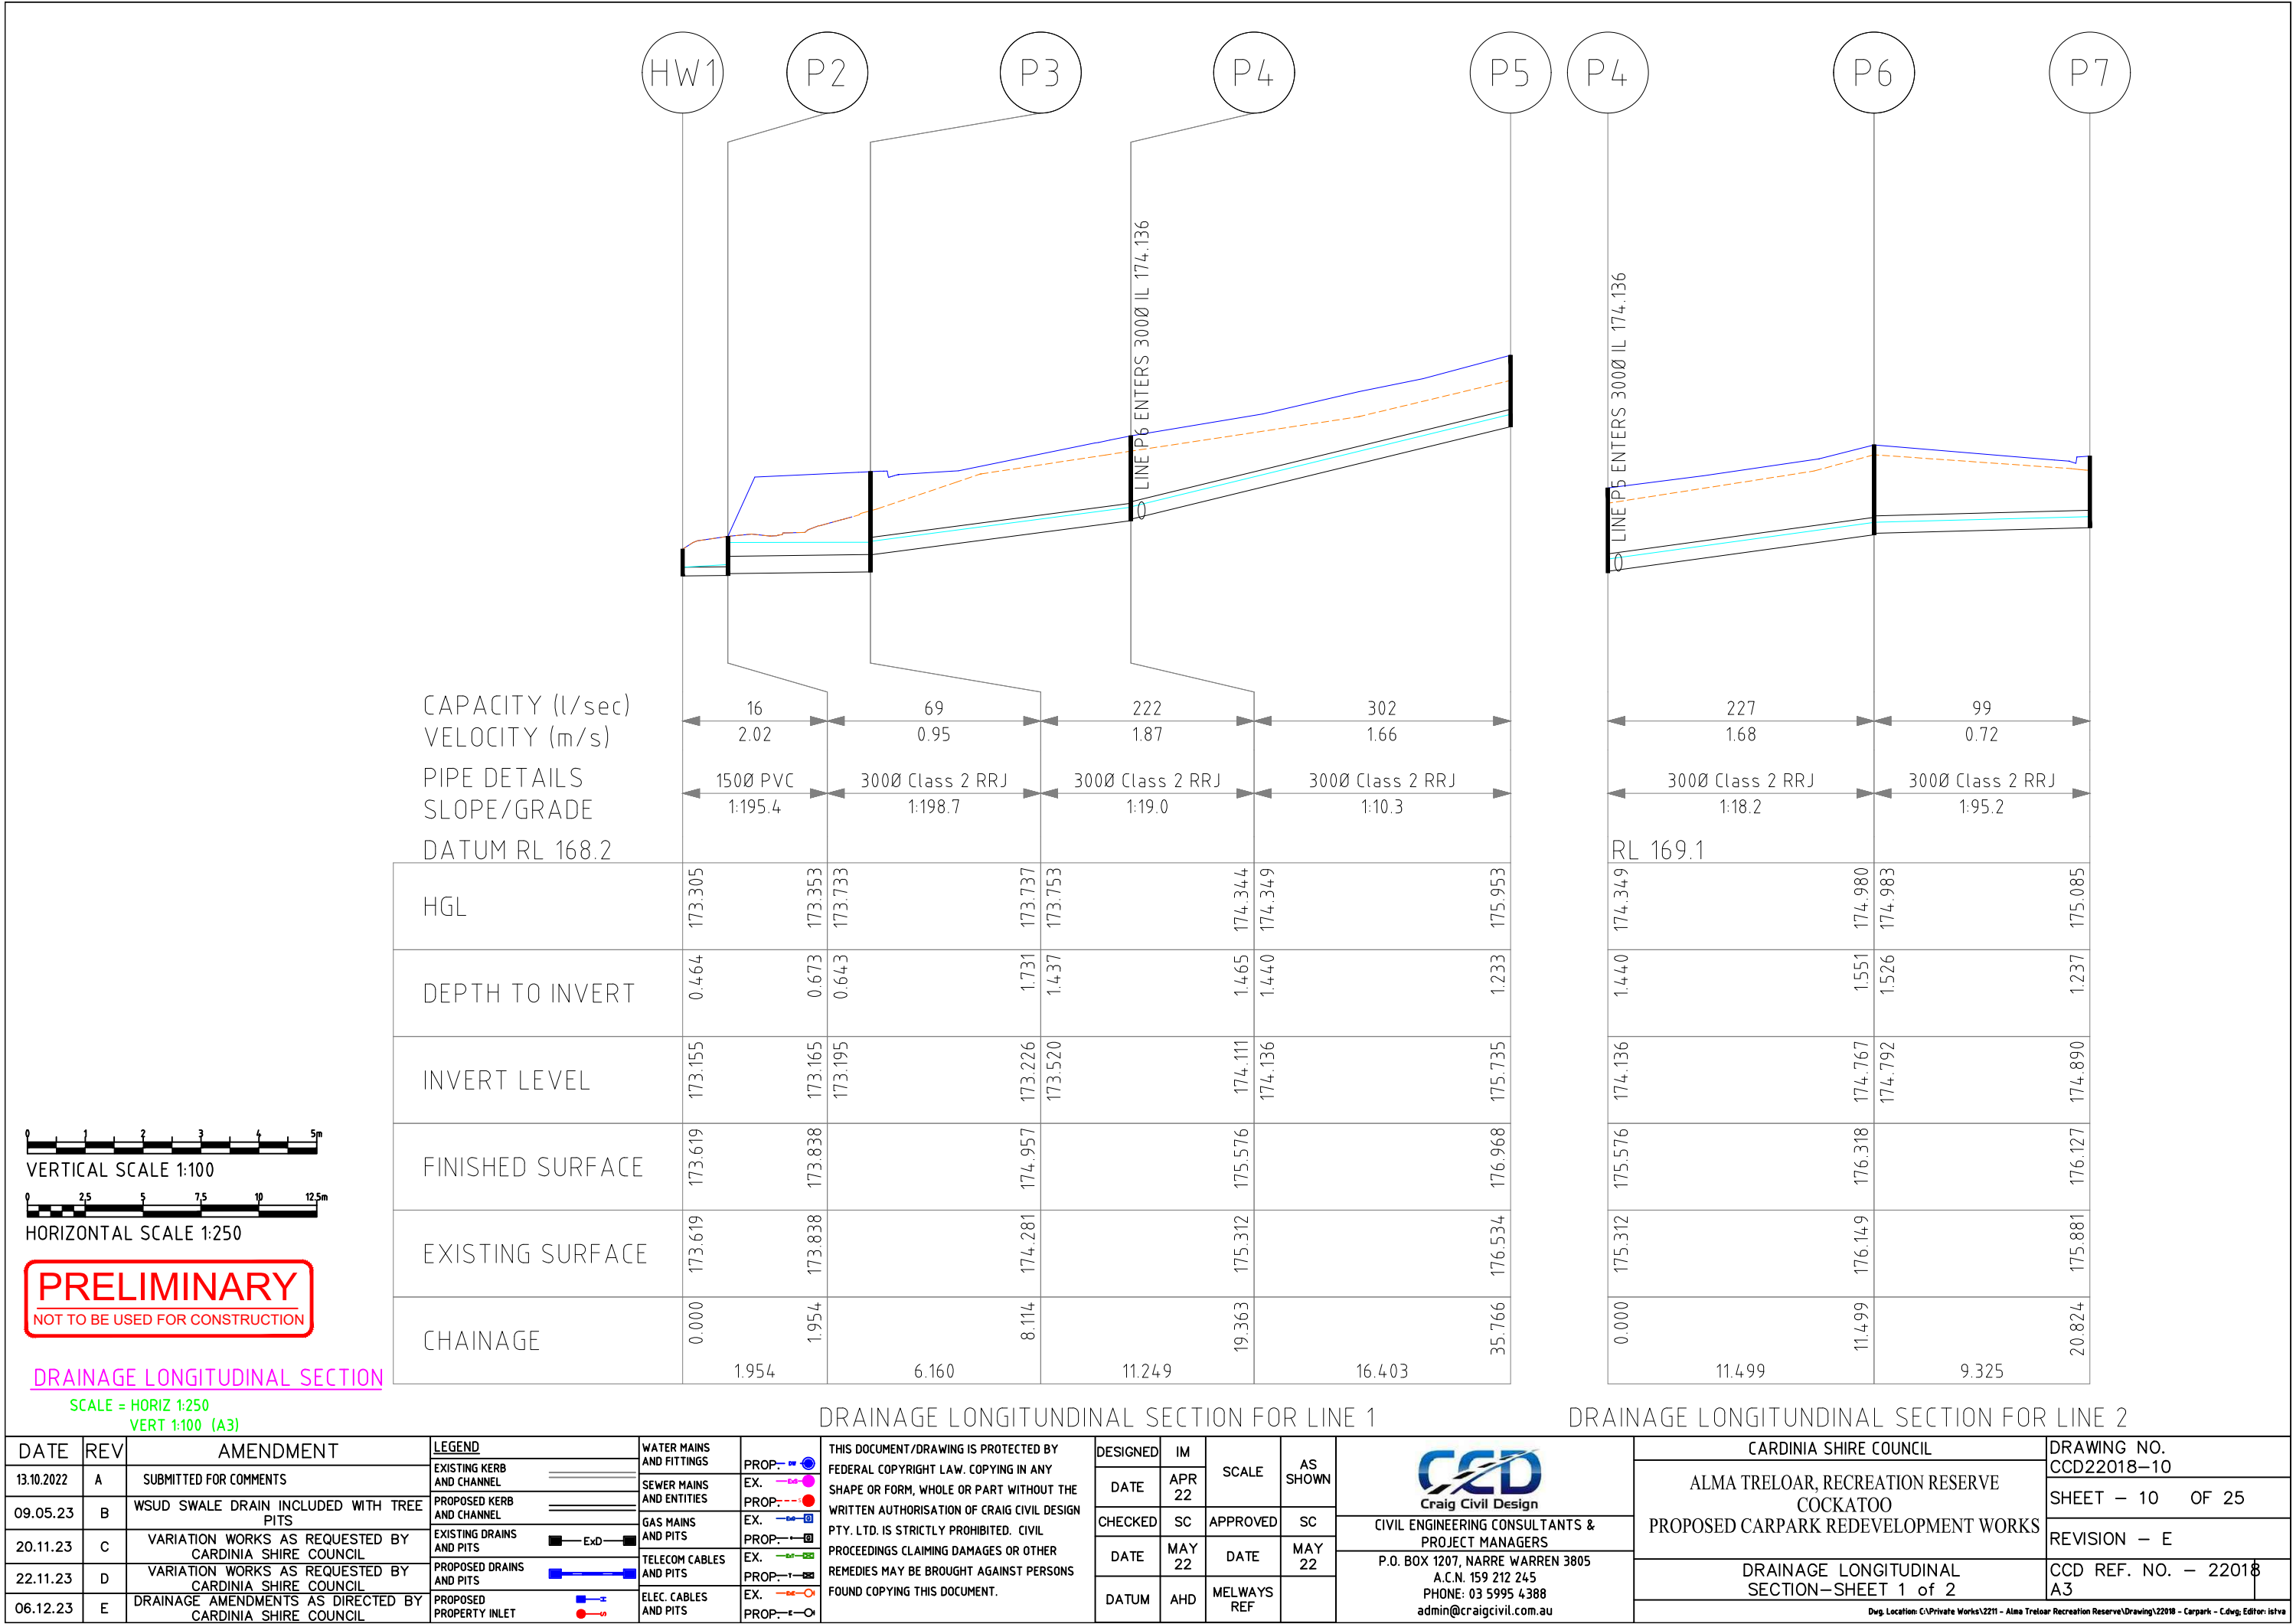

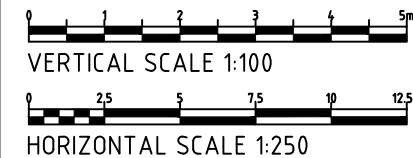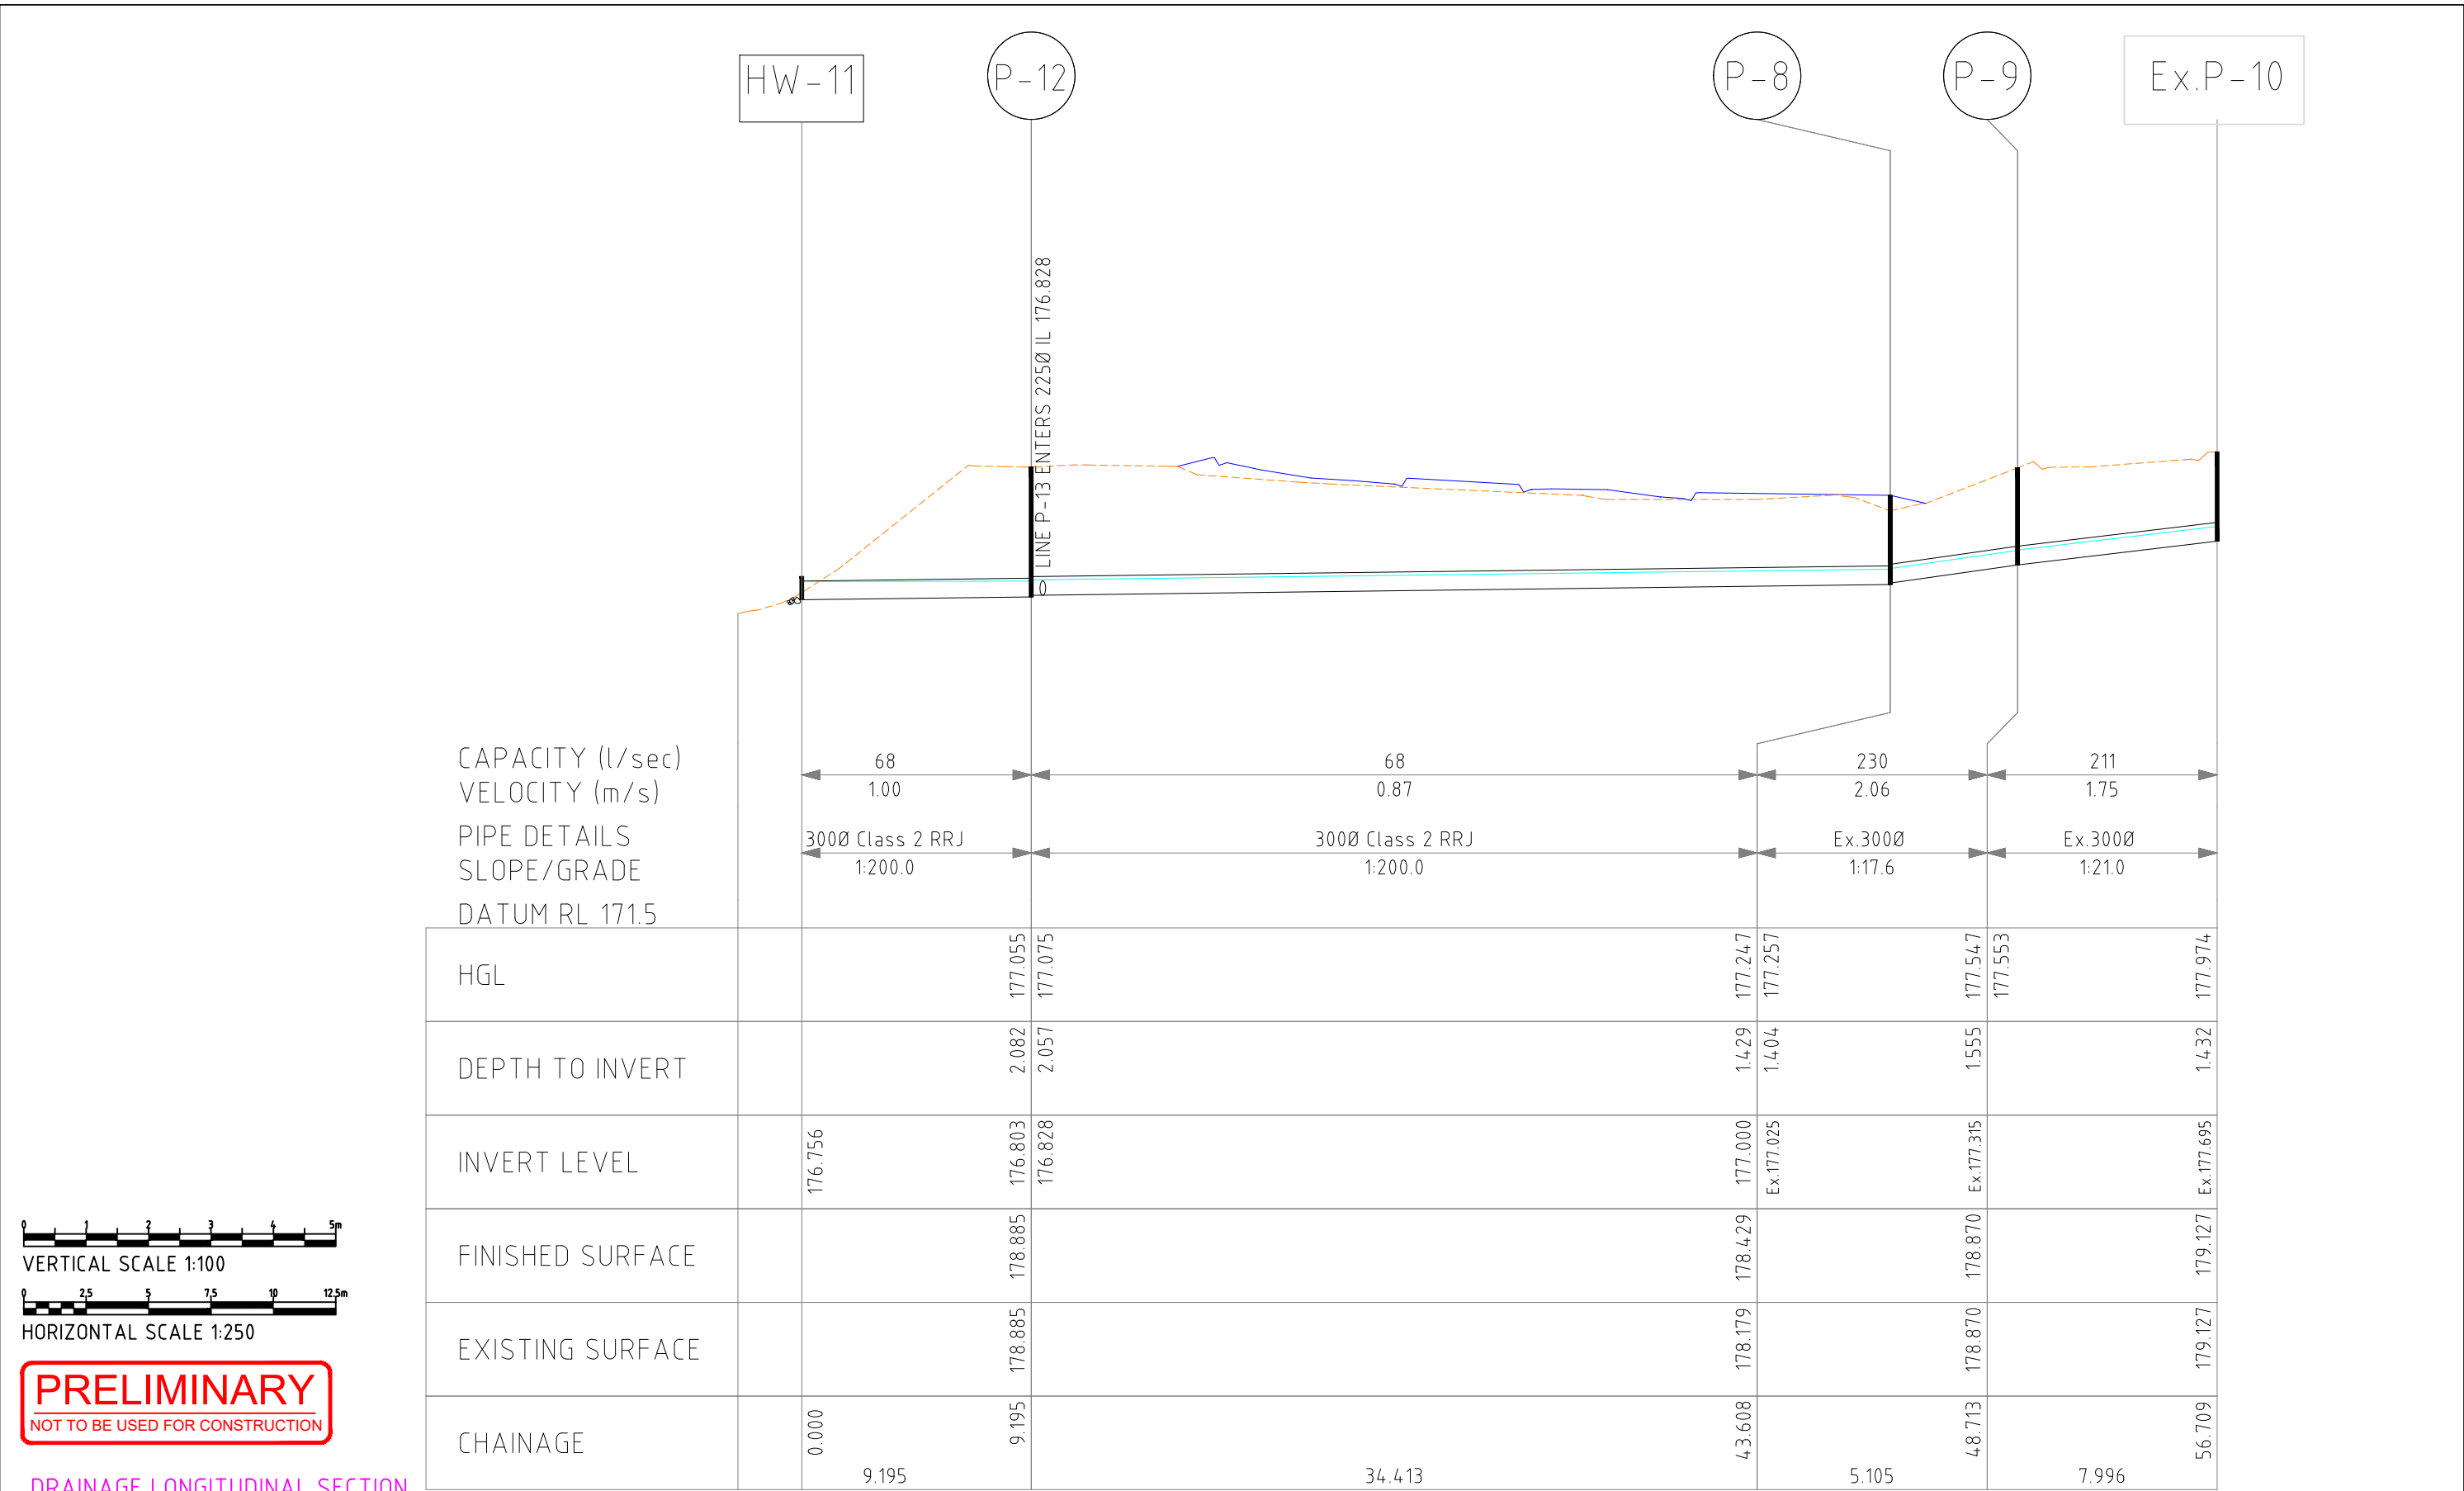

PRELIMINARY
NOT TO BE USED FOR CONSTRUCTION

DRAINAGE LONGITUDINAL SECTION

SCALE = HORIZ 1:250
VERT 1:100 (A3)

DRAINAGE LONGITUDINAL SECTION FOR LINE 1

DATE	REV	AMENDMENT	LEGEND	WATER MAINS AND FITTINGS	PROP.	THIS DOCUMENT/DRAWING IS PROTECTED BY FEDERAL COPYRIGHT LAW. COPYING IN ANY SHAPE OR FORM, WHOLE OR PART WITHOUT THE WRITTEN AUTHORISATION OF CRAIG CIVIL DESIGN PTY. LTD. IS STRICTLY PROHIBITED. CIVIL PROCEEDINGS CLAIMING DAMAGES OR OTHER REMEDIES MAY BE BROUGHT AGAINST PERSONS FOUND COPYING THIS DOCUMENT.	DESIGNED	IM	SCALE	AS SHOWN	CIVIL ENGINEERING CONSULTANTS & PROJECT MANAGERS	CARDINIA SHIRE COUNCIL	DRAWING NO. CCD22018-11
13.10.2022	A	SUBMITTED FOR COMMENTS	EXISTING KERB AND CHANNEL	SEWER MAINS AND ENTITIES	EX. PROP.		DATE	APR 22				ALMA TRELOAR, RECREATION RESERVE COCKATOO	SHEET - 11 OF 25
09.05.23	B	WSUD SWALE DRAIN INCLUDED WITH TREE PITS	PROPOSED KERB AND CHANNEL	GAS MAINS AND PITS	EX. PROP.		CHECKED	SC	APPROVED	SC		PROPOSED CARPARK REDEVELOPMENT WORKS	REVISION - E
20.11.23	C	VARIATION WORKS AS REQUESTED BY CARDINIA SHIRE COUNCIL	EXISTING DRAINS AND PITS	TELECOM CABLES AND PITS	EX. PROP.		DATE	MAY 22	DATE	MAY 22			
22.11.23	D	VARIATION WORKS AS REQUESTED BY CARDINIA SHIRE COUNCIL	PROPOSED DRAINS AND PITS	ELEC. CABLES AND PITS	EX. PROP.		DATUM	AHD	MELWAYS REF				
06.12.23	E	DRAINAGE AMENDMENTS AS DIRECTED BY CARDINIA SHIRE COUNCIL	PROPOSED PROPERTY INLET		PROP.								

Dug Location: C:\Private Works\2211 - Alma Treloar Recreation Reserve\Drawing\22018 - Carpark - C.dwg; Editor: istva

Pit Schedule - Carpark Drainage works 01

Pit No.	Pit Type	Pit Width	Pit Length	Outlet Diameter	Outlet Invert RL	Inlet Diameter	Inlet Invert RL	Pit Depth	Pit Lid Level	Easting	Northing	Comment
		(mm)	(mm)	(mm)	(m)	(mm)	(m)	(m)	(m)	(m)	(m)	
HW1	HEADWALL					150	173.155		173.619	367374.56	5799939.939	
P2	ORIFICE/DETENTION PIT	1500	1800	150	173.165	300	173.195	1.233	174.398	367376.51	5799940.080	REFER SHEET 5 FOR DETAIL
P3	SIDE ENTRY PIT	600	900	300	173.226	300	173.520	1.731	174.957	367382.57	5799938.969	EDCM 601
P4	JUNCTION PIT	750	750	300	174.111	300	174.136	1.465	175.576	367393.73	5799937.565	EDCM 605
						300	174.136					
P5	GRATED JUNCTION PIT	750	750	300	175.735			1.233	176.968	367409.96	5799935.161	EDCM 605-HEAVY DUTY GRATED LID ON TOP
P6	GRATED JUNCTION PIT	750	750	300	174.767	300	174.792	1.551	176.318	367402.92	5799944.483	EDCM 605-HEAVY DUTY GRATED LID ON TOP
P7	SIDE ENTRY PIT	600	900	300	174.890	300	174.920	1.237	176.127	367397.89	5799952.338	EDCM 601

Pit Schedule - Carpark Drainage works 02


Pit No.	Pit Type	Pit Width	Pit Length	Outlet Diameter	Outlet Invert RL	Inlet Diameter	Inlet Invert RL	Pit Depth	Pit Lid Level	Easting	Northing	Comment
		(mm)	(mm)	(mm)	(m)	(mm)	(m)	(m)	(m)	(m)	(m)	
HW-11	HEADWALL					300	176.756			367433.267	5799927.820	OUTFALL INTO EXISTING OPEN DRAIN WITH ROCK BEACHING AT OUTLET
P-12	JUNCTION PIT	600	900	300	176.803	300	176.828	2.082	178.885	367429.97	5799936.413	EDCM 605
						225	176.828					
P-8	ALTER EXISTING JUNCTION PIT	600	900	300	177.000	300	177.025	1.429	178.429	367414.48	5799967.144	EDCM 605-ALTER EXISTING PIT LID LEVELS TO MATCH NEW FOOTPATH LEVEL
P-13	SIDE ENTRY PIT	600	900	225	178.598			0.864	179.463	367432.60	5799940.351	EDCM 603
P-9	SIDE ENTRY PIT	600	900	300	177.315	300	177.315	1.555	178.870	367418.44	5799970.365	EDCM 603
Ex.P-10	EXISTING SIDE ENTRY PIT- TO BE RETAINED	600	900	300	177.695			1.432	179.127	367424.88	5799975.110	RETAIN EXISTING SIDE ENTRY PIT

PRELIMINARY
NOT TO BE USED FOR CONSTRUCTION

PIT SCHEDULE

SCALE = NOT SCALE


DATE	REV	AMENDMENT	LEGEND	WATER MAINS AND FITTINGS	PROP.	THIS DOCUMENT/DRAWING IS PROTECTED BY FEDERAL COPYRIGHT LAW. COPYING IN ANY SHAPE OR FORM, WHOLE OR PART WITHOUT THE WRITTEN AUTHORISATION OF CRAIG CIVIL DESIGN PTY. LTD. IS STRICTLY PROHIBITED. CIVIL PROCEEDINGS CLAIMING DAMAGES OR OTHER REMEDIES MAY BE BROUGHT AGAINST PERSONS FOUND COPYING THIS DOCUMENT.	DESIGNED	IM	SCALE	AS SHOWN	 CIVIL ENGINEERING CONSULTANTS & PROJECT MANAGERS P.O. BOX 1207, NARRE WARREN 3805 A.C.N. 159 212 245 PHONE: 03 5995 4388 admin@craigcivil.com.au	CARDINIA SHIRE COUNCIL		DRAWING NO.
13.10.2022	A	SUBMITTED FOR COMMENTS	EXISTING KERB AND CHANNEL	SEWER MAINS AND ENTITIES	EX.		DATE	APR 22				ALMA TRELOAR, RECREATION RESERVE COCKATOO		CCD22018-12
09.05.23	B	WSUD SWALE DRAIN INCLUDED WITH TREE PITS	PROPOSED KERB AND CHANNEL	GAS MAINS AND PITS	EX.		CHECKED	SC	APPROVED	SC		PROPOSED CARPARK REDEVELOPMENT WORKS		SHEET - 12 OF 25
20.11.23	C	VARIATION WORKS AS REQUESTED BY CARDINIA SHIRE COUNCIL	EXISTING DRAINS AND PITS	TELECOM CABLES AND PITS	EX.		DATE	MAY 22	DATE	MAY 22		DRAINAGE PIT SCHEDULE		REVISION - E
22.11.23	D	VARIATION WORKS AS REQUESTED BY CARDINIA SHIRE COUNCIL	PROPOSED DRAINS AND PITS	ELEC. CABLES AND PITS	EX.		DATUM	AHD	MELWAYS REF					CCD REF. NO. - 22018 A3
06.12.23	E	DRAINAGE AMENDMENTS AS DIRECTED BY CARDINIA SHIRE COUNCIL	PROPOSED PROPERTY INLET		PROP.									

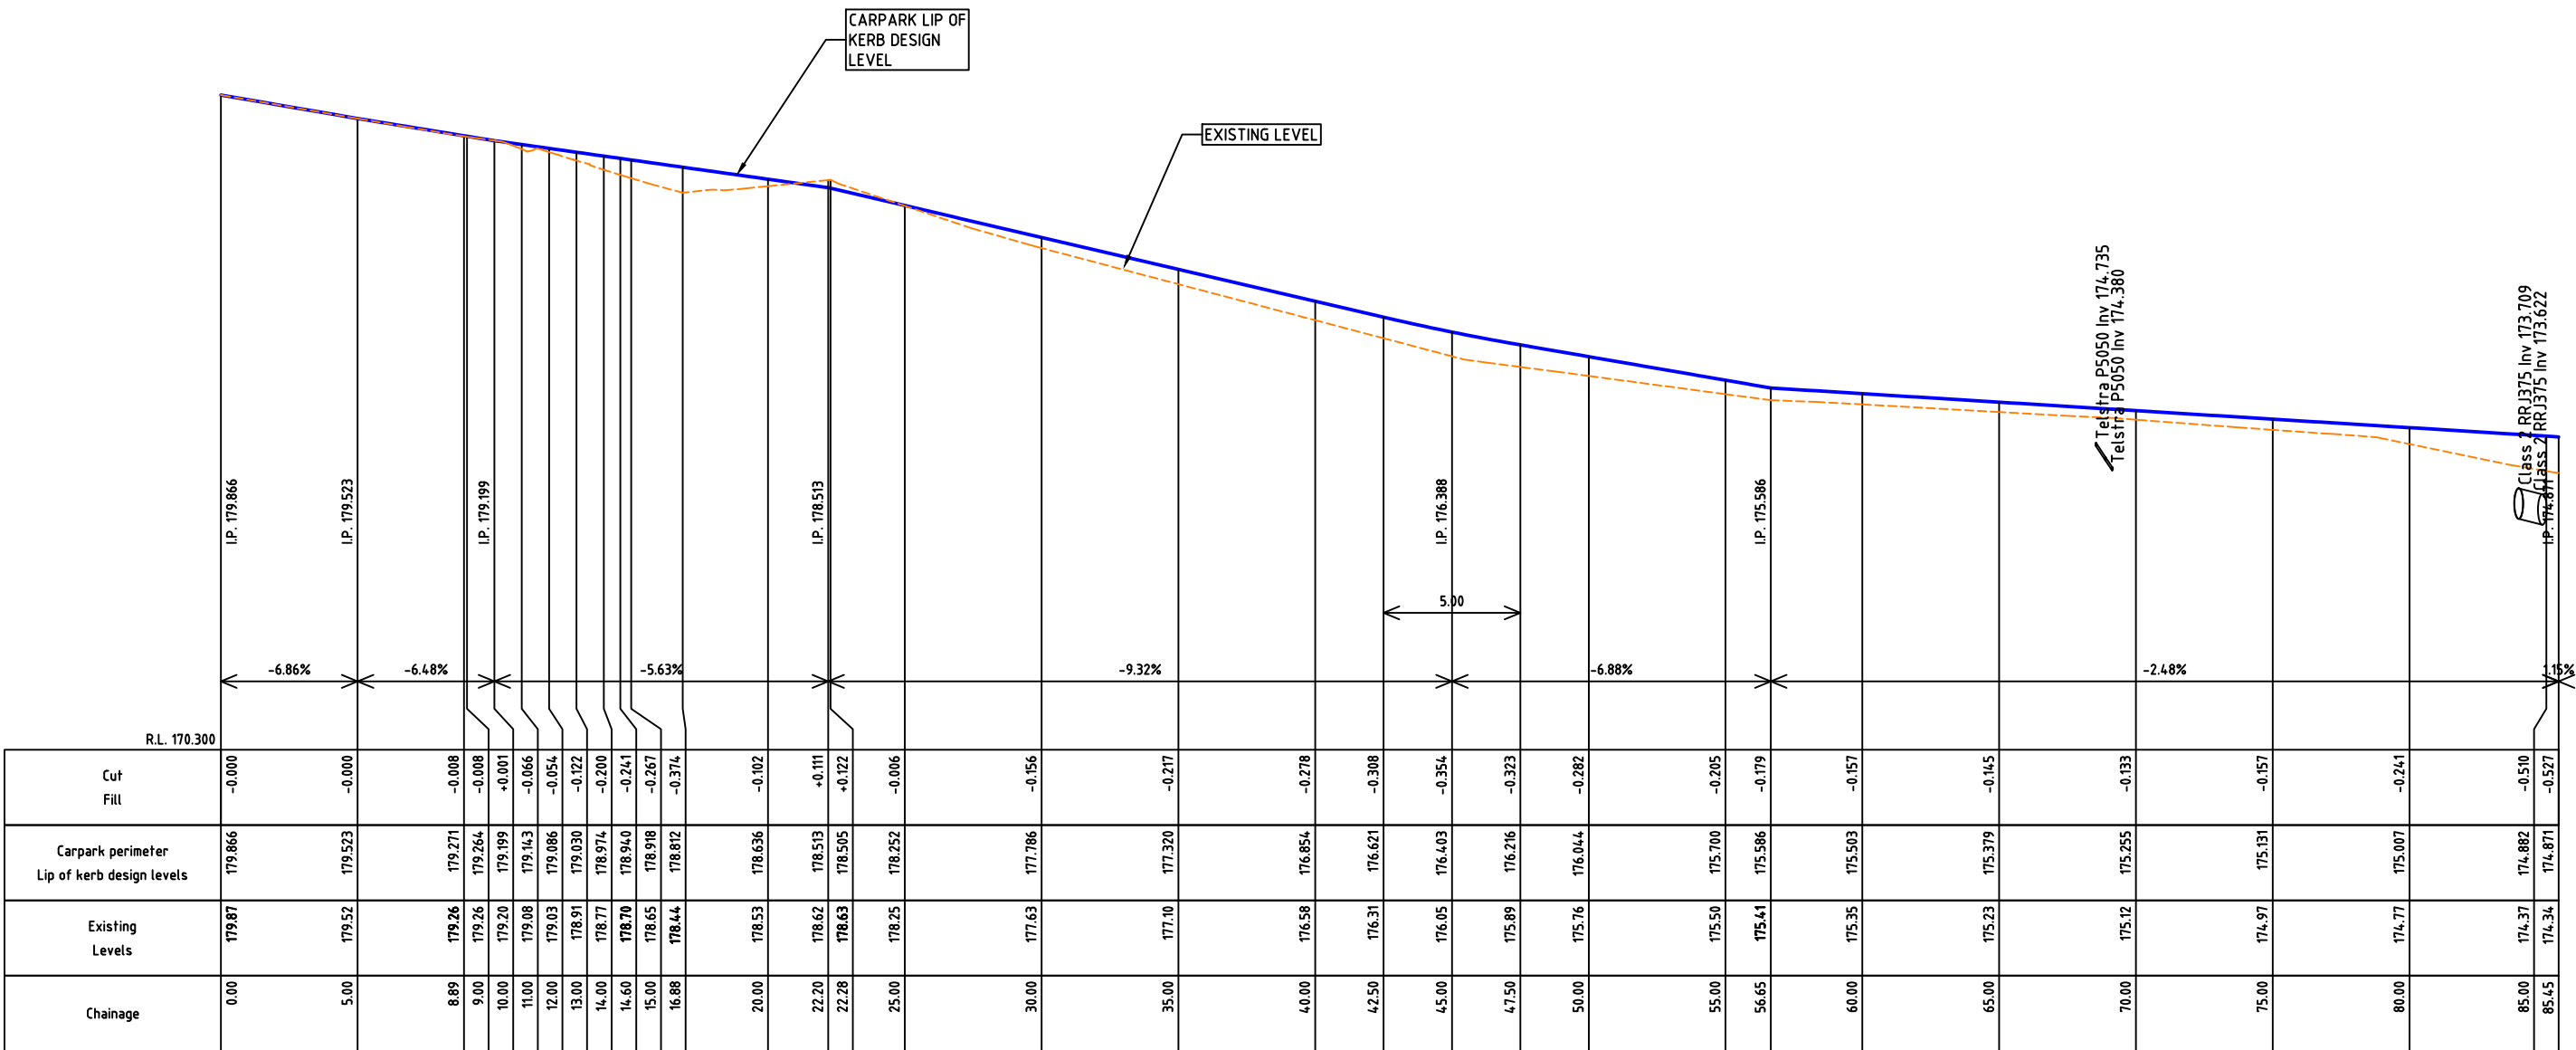

PRELIMINARY
NOT TO BE USED FOR CONSTRUCTION


CARPARK PERIMETER LONGITUDINAL SECTION

SCALE = VERTICAL 1:100, HORIZONTAL 1:250

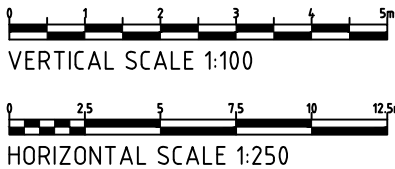

DATE	REV	AMENDMENT	LEGEND	WATER MAINS AND FITTINGS	PROPOSED	THIS DOCUMENT/DRAWING IS PROTECTED BY FEDERAL COPYRIGHT LAW. COPYING IN ANY SHAPE OR FORM, WHOLE OR PART WITHOUT THE WRITTEN AUTHORISATION OF CRAIG CIVIL DESIGN PTY. LTD. IS STRICTLY PROHIBITED. CIVIL PROCEEDINGS CLAIMING DAMAGES OR OTHER REMEDIES MAY BE BROUGHT AGAINST PERSONS FOUND COPYING THIS DOCUMENT.	DESIGNED	IM	SCALE	AS SHOWN	CIVIL ENGINEERING CONSULTANTS & PROJECT MANAGERS P.O. BOX 1207, NARRE WARREN 3805 A.C.N. 159 212 245 PHONE: 03 5995 4388 admin@craigcivil.com.au	CARDINIA SHIRE COUNCIL ALMA TRELOAR, RECREATION RESERVE COCKATOO PROPOSED CARPARK REDEVELOPMENT WORKS	DRAWING NO. CCD22018-13
13.10.2022	A	SUBMITTED FOR COMMENTS	EXISTING KERB AND CHANNEL	SEWER MAINS AND ENTITIES	EX. - - - - -		DATE	APR 22					SHEET - 13 OF 25
09.05.23	B	WSUD SWALE DRAIN INCLUDED WITH TREE PITS	PROPOSED KERB AND CHANNEL	GAS MAINS AND PITS	EX. - - - - -		CHECKED	SC	APPROVED	SC			REVISION - E
20.11.23	C	VARIATION WORKS AS REQUESTED BY CARDINIA SHIRE COUNCIL	EXISTING DRAINS AND PITS	TELECOM CABLES AND PITS	EX. - - - - -		DATE	MAY 22	DATE	MAY 22			CCD REF. NO. - 22018
22.11.23	D	VARIATION WORKS AS REQUESTED BY CARDINIA SHIRE COUNCIL	PROPOSED DRAINS AND PITS	ELEC. CABLES AND PITS	EX. - - - - -		DATUM	AHD	MELWAYS REF				A3
06.12.23	E	DRAINAGE AMENDMENTS AS DIRECTED BY CARDINIA SHIRE COUNCIL	PROPOSED PROPERTY INLET		PROPOSED							CARPARK PERIMETER LONGITUDINAL SECTION - SHEET 1 of 2	


Dwg. Location: C:\Private Works\2211 - Alma Treloar Recreation Reserve\Drawing\22018 - Carpark - C.dwg; Editor: istva

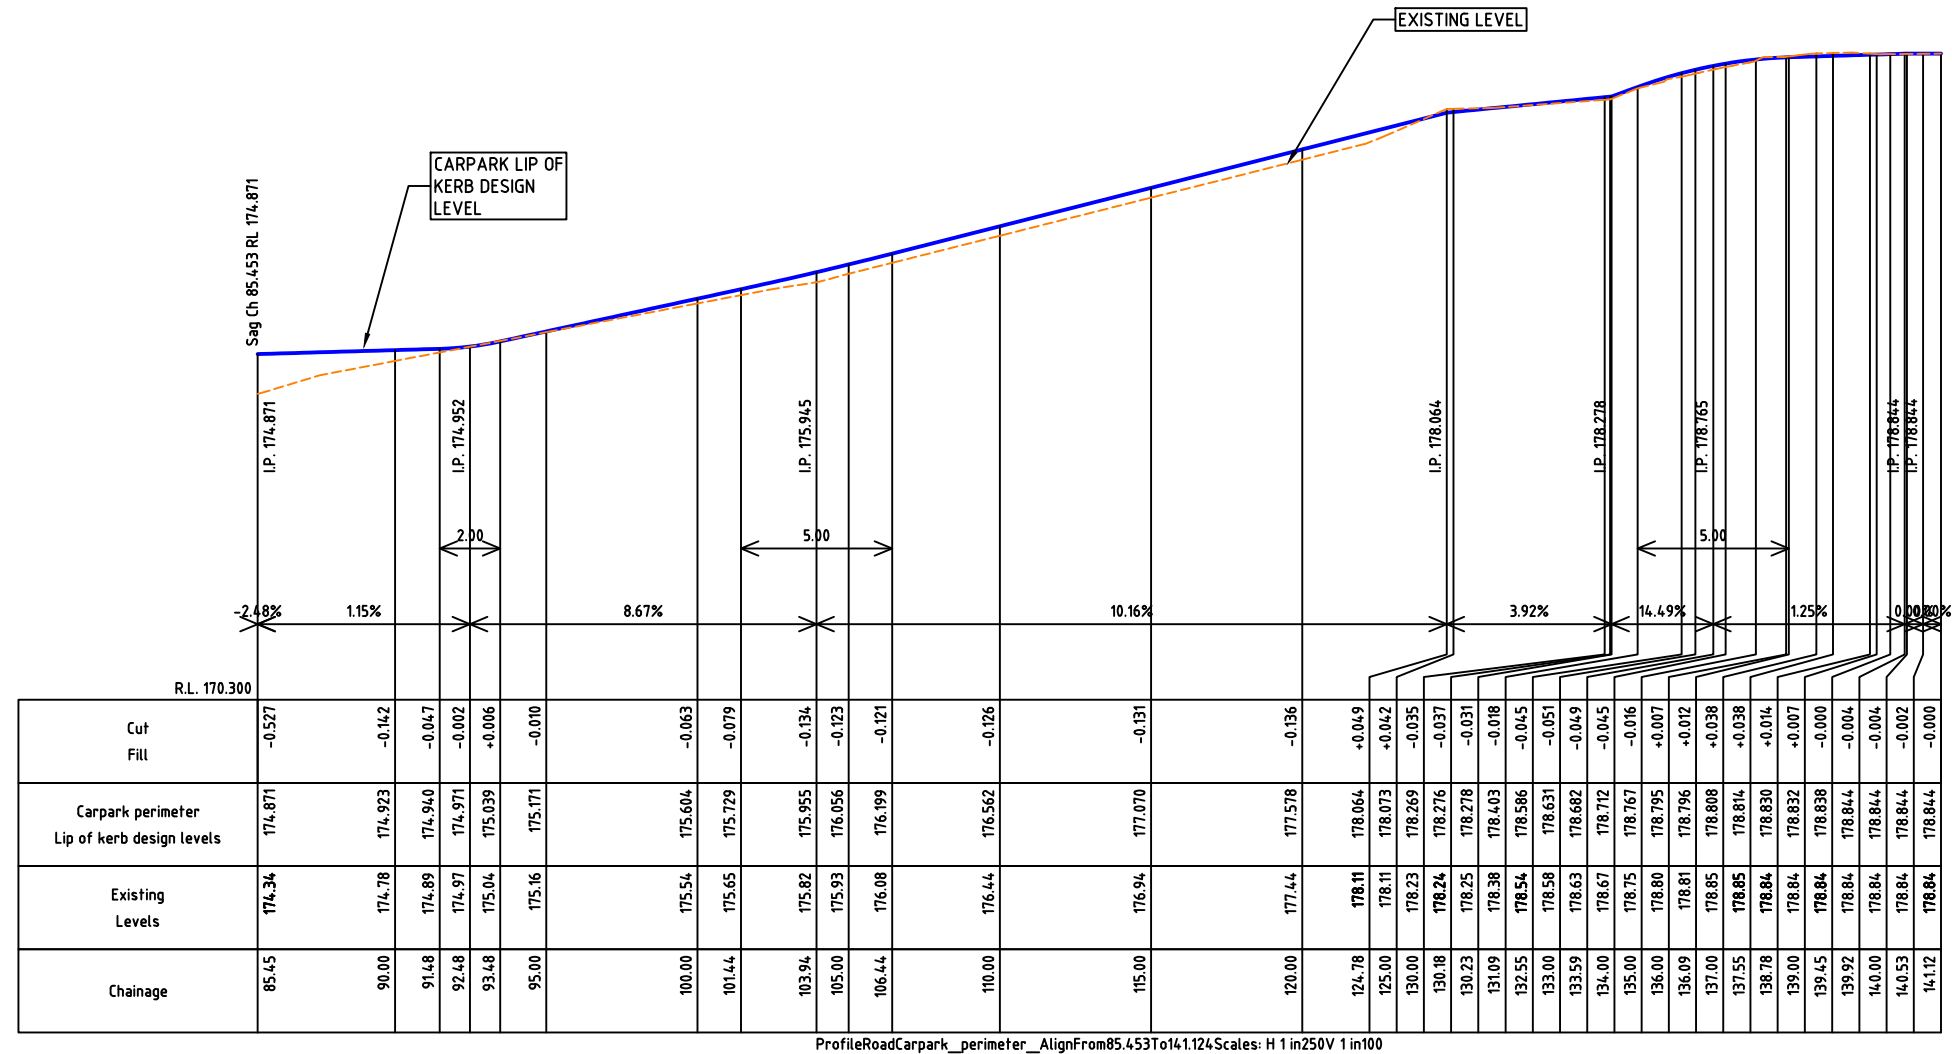

PRELIMINARY
NOT TO BE USED FOR CONSTRUCTION


CARPARK PERIMETER LONGITUDINAL SECTION

SCALE = VERTICAL 1:100, HORIZONTAL 1:250

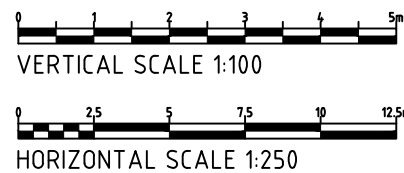


DATE	REV	AMENDMENT	LEGEND	WATER MAINS AND FITTINGS	PROP.	THIS DOCUMENT/DRAWING IS PROTECTED BY FEDERAL COPYRIGHT LAW. COPYING IN ANY SHAPE OR FORM, WHOLE OR PART WITHOUT THE WRITTEN AUTHORISATION OF CRAIG CIVIL DESIGN PTY. LTD. IS STRICTLY PROHIBITED. CIVIL PROCEEDINGS CLAIMING DAMAGES OR OTHER REMEDIES MAY BE BROUGHT AGAINST PERSONS FOUND COPYING THIS DOCUMENT.	DESIGNED	IM	SCALE	AS SHOWN	CIVIL ENGINEERING CONSULTANTS & PROJECT MANAGERS	CARDINIA SHIRE COUNCIL	DRAWING NO. CCD22018-14
13.10.2022	A	SUBMITTED FOR COMMENTS	EXISTING KERB AND CHANNEL	SEWER MAINS AND FITTINGS	EX.		DATE	APR 22				ALMA TRELOAR, RECREATION RESERVE COCKATOO	SHEET - 14 OF 25
09.05.23	B	WSUD SWALE DRAIN INCLUDED WITH TREE PITS	PROPOSED KERB AND CHANNEL	GAS MAINS AND FITTINGS	EX.		CHECKED	SC	APPROVED	SC		PROPOSED CARPARK REDEVELOPMENT WORKS	REVISION - E
20.11.23	C	VARIATION WORKS AS REQUESTED BY CARDINIA SHIRE COUNCIL	EXISTING DRAINS AND PITS	TELECOM CABLES AND PITS	EX.		DATE	MAY 22	DATE	MAY 22		CARPARK PERIMETER LONGITUDINAL SECTION - SHEET 2 of 2	CCD REF. NO. - 22018 A3
22.11.23	D	VARIATION WORKS AS REQUESTED BY CARDINIA SHIRE COUNCIL	PROPOSED DRAINS AND PITS	ELEC. CABLES AND PITS	EX.		DATUM	AHD	MELWAYS REF				
06.12.23	E	DRAINAGE AMENDMENTS AS DIRECTED BY CARDINIA SHIRE COUNCIL	PROPOSED PROPERTY INLET		PROP.								

Dwg. Location: C:\Private Works\2211 - Alma Treloar Recreation Reserve\Drawing\22018 - Carpark - C.dwg; Editor: istva

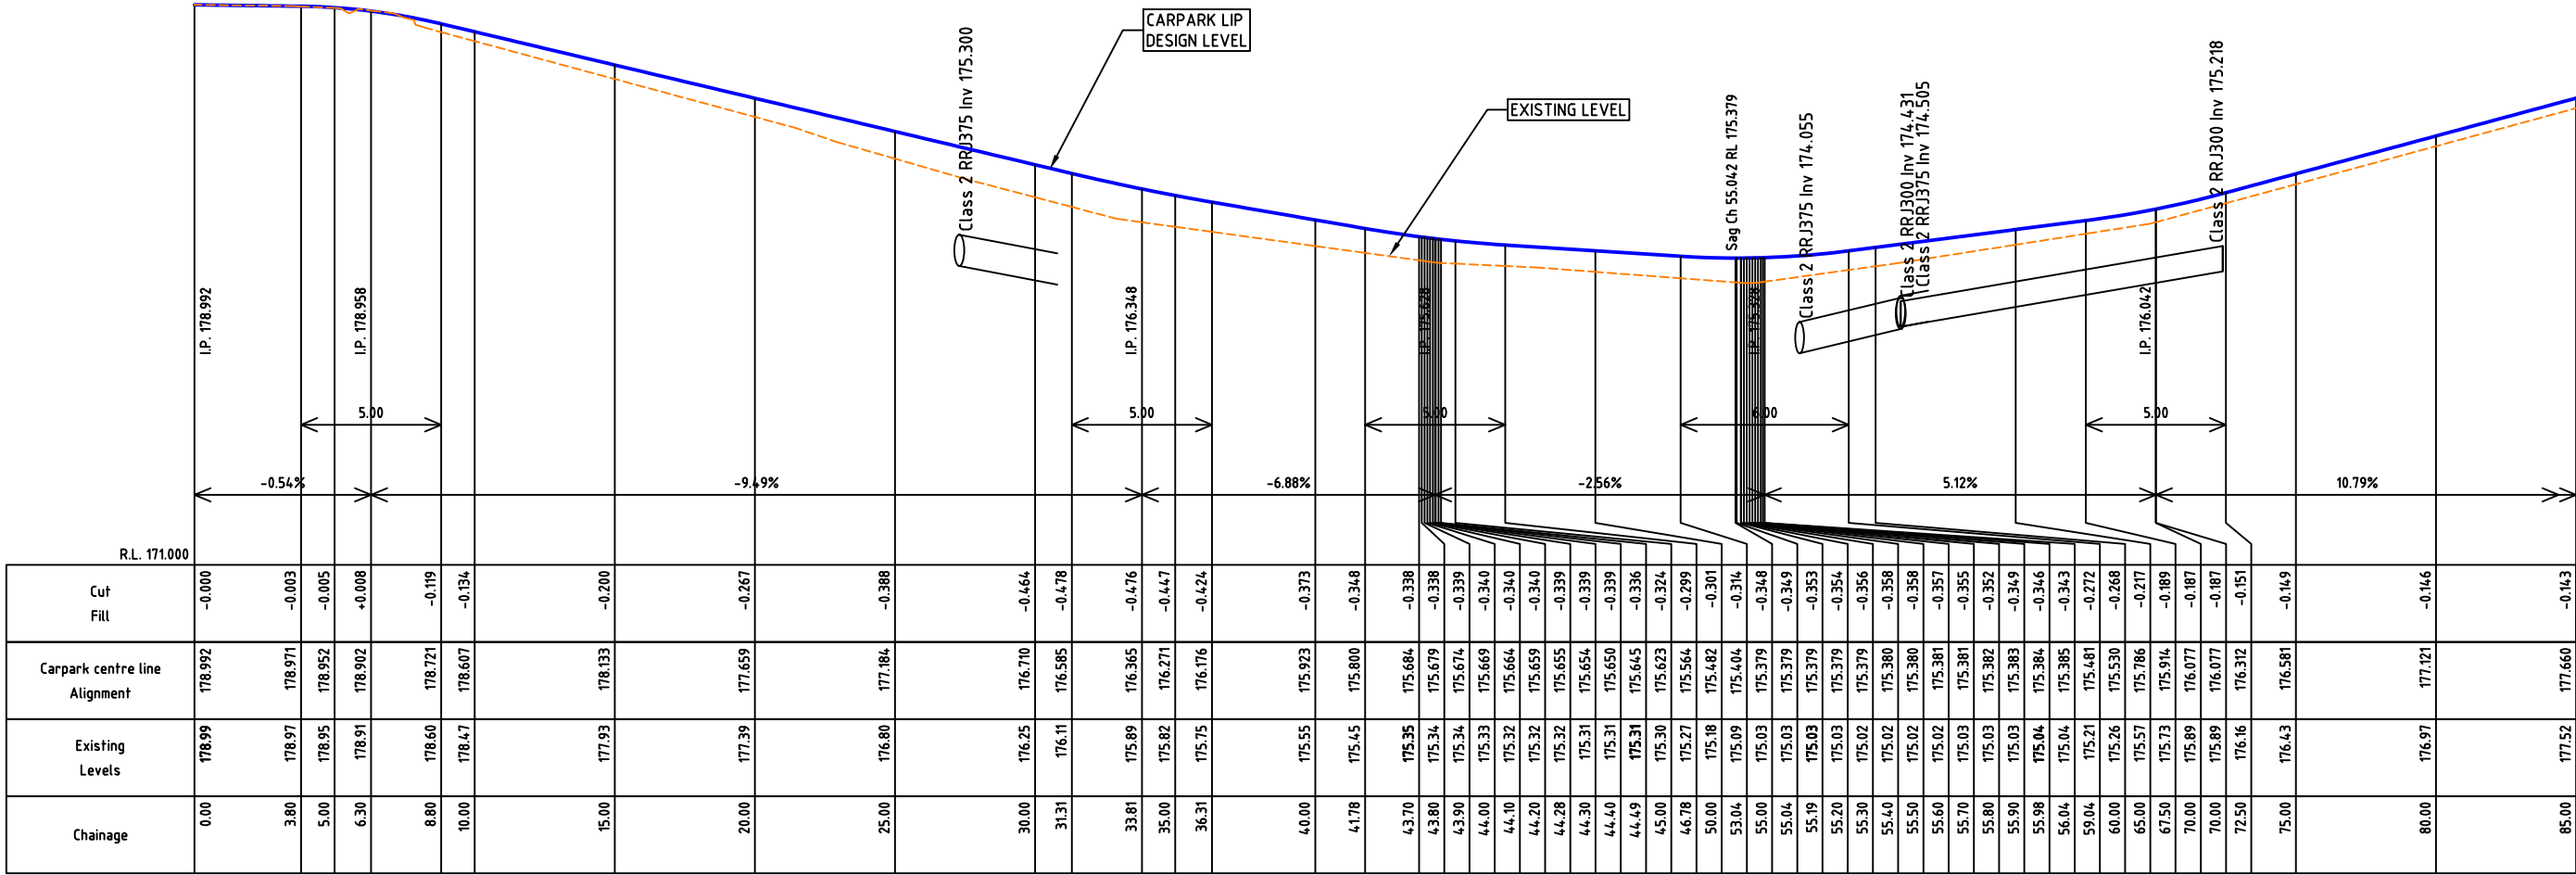


ProfileRoadCarpark_centre_AlignFrom0.000To85.000Scales: H 1 in250V 1 in100

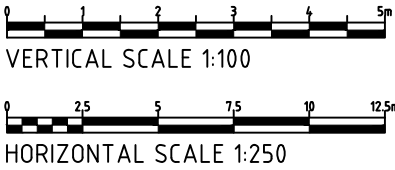




PRELIMINARY
NOT TO BE USED FOR CONSTRUCTION

CARPARK CENTRE ALIGNMENT LONGITUDINAL SECTION
SCALE = VERTICAL 1:100, HORIZONTAL 1:250

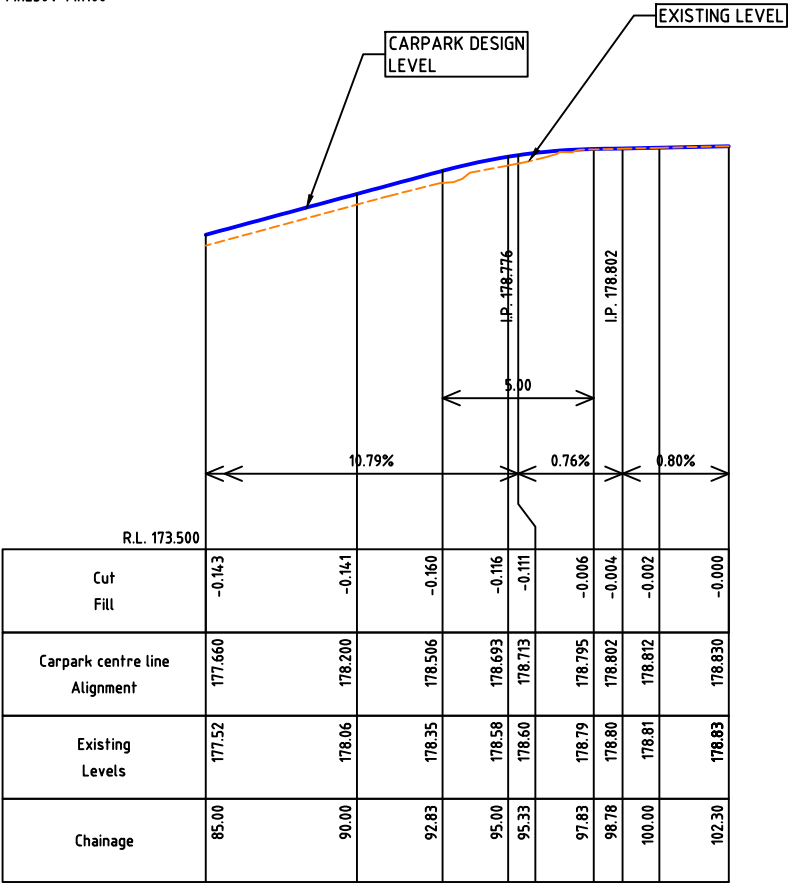

ProfileRoadCarpark_centre_AlignFrom85.000To102.298Scales: H 1 in250V 1 in100

DATE	REV	AMENDMENT	LEGEND	WATER MAINS AND FITTINGS	PROP.	THIS DOCUMENT/DRAWING IS PROTECTED BY FEDERAL COPYRIGHT LAW. COPYING IN ANY SHAPE OR FORM, WHOLE OR PART WITHOUT THE WRITTEN AUTHORISATION OF CRAIG CIVIL DESIGN PTY. LTD. IS STRICTLY PROHIBITED. CIVIL PROCEEDINGS CLAIMING DAMAGES OR OTHER REMEDIES MAY BE BROUGHT AGAINST PERSONS FOUND COPYING THIS DOCUMENT.	DESIGNED	IM	SCALE	AS SHOWN	CIVIL ENGINEERING CONSULTANTS & PROJECT MANAGERS P.O. BOX 1207, NARRE WARREN 3805 A.C.N. 159 212 245 PHONE: 03 5995 4388 admin@craigcivil.com.au	CARDINIA SHIRE COUNCIL ALMA TRELOAR, RECREATION RESERVE COCKATOO PROPOSED CARPARK REDEVELOPMENT WORKS	DRAWING NO. CCD22018-15
13.10.2022	A	SUBMITTED FOR COMMENTS	EXISTING KERB AND CHANNEL	SEWER MAINS AND ENTITIES	EX.		DATE	APR 22					SHEET - 15 OF 25
09.05.23	B	WSUD SWALE DRAIN INCLUDED WITH TREE PITS	PROPOSED KERB AND CHANNEL	GAS MAINS AND PITS	EX.		CHECKED	SC	APPROVED	SC			REVISION - E
20.11.23	C	VARIATION WORKS AS REQUESTED BY CARDINIA SHIRE COUNCIL	EXISTING DRAINS AND PITS	TELECOM CABLES AND PITS	EX.		DATE	MAY 22	DATE	MAY 22			CCD REF. NO. - 22018 A3
22.11.23	D	VARIATION WORKS AS REQUESTED BY CARDINIA SHIRE COUNCIL	PROPOSED DRAINS AND PITS	ELEC. CABLES AND PITS	EX.		DATUM	AHD	MELWAYS REF				
06.12.23	E	DRAINAGE AMENDMENTS AS DIRECTED BY CARDINIA SHIRE COUNCIL	PROPOSED PROPERTY INLET		PROP.								

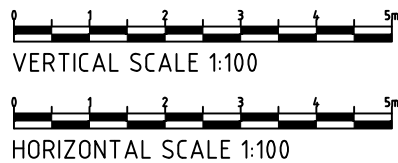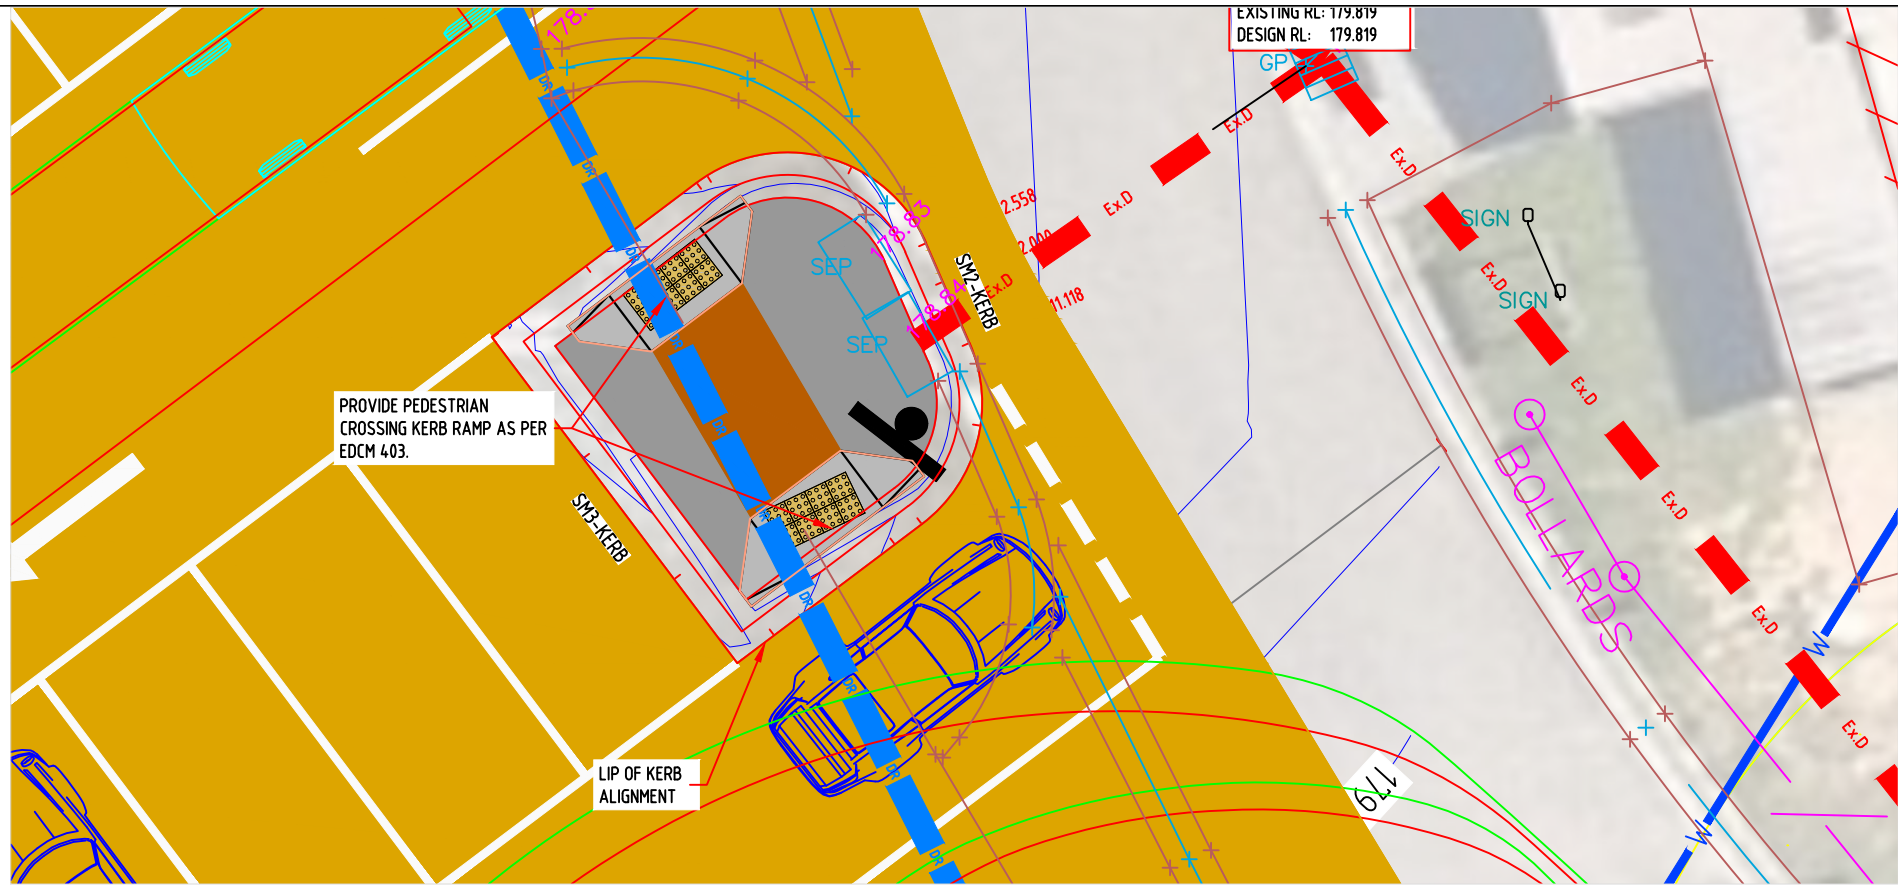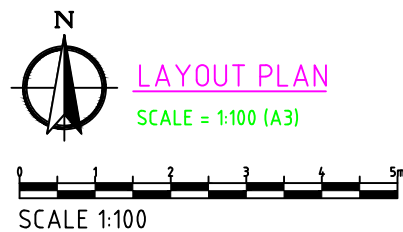


PRELIMINARY

NOT TO BE USED FOR CONSTRUCTION





CARPARK TRAFFIC ISLAND ALIGNMENT LONGITUDINAL SECTION

SCALE = VERTICAL 1:100, HORIZONTAL 1:100

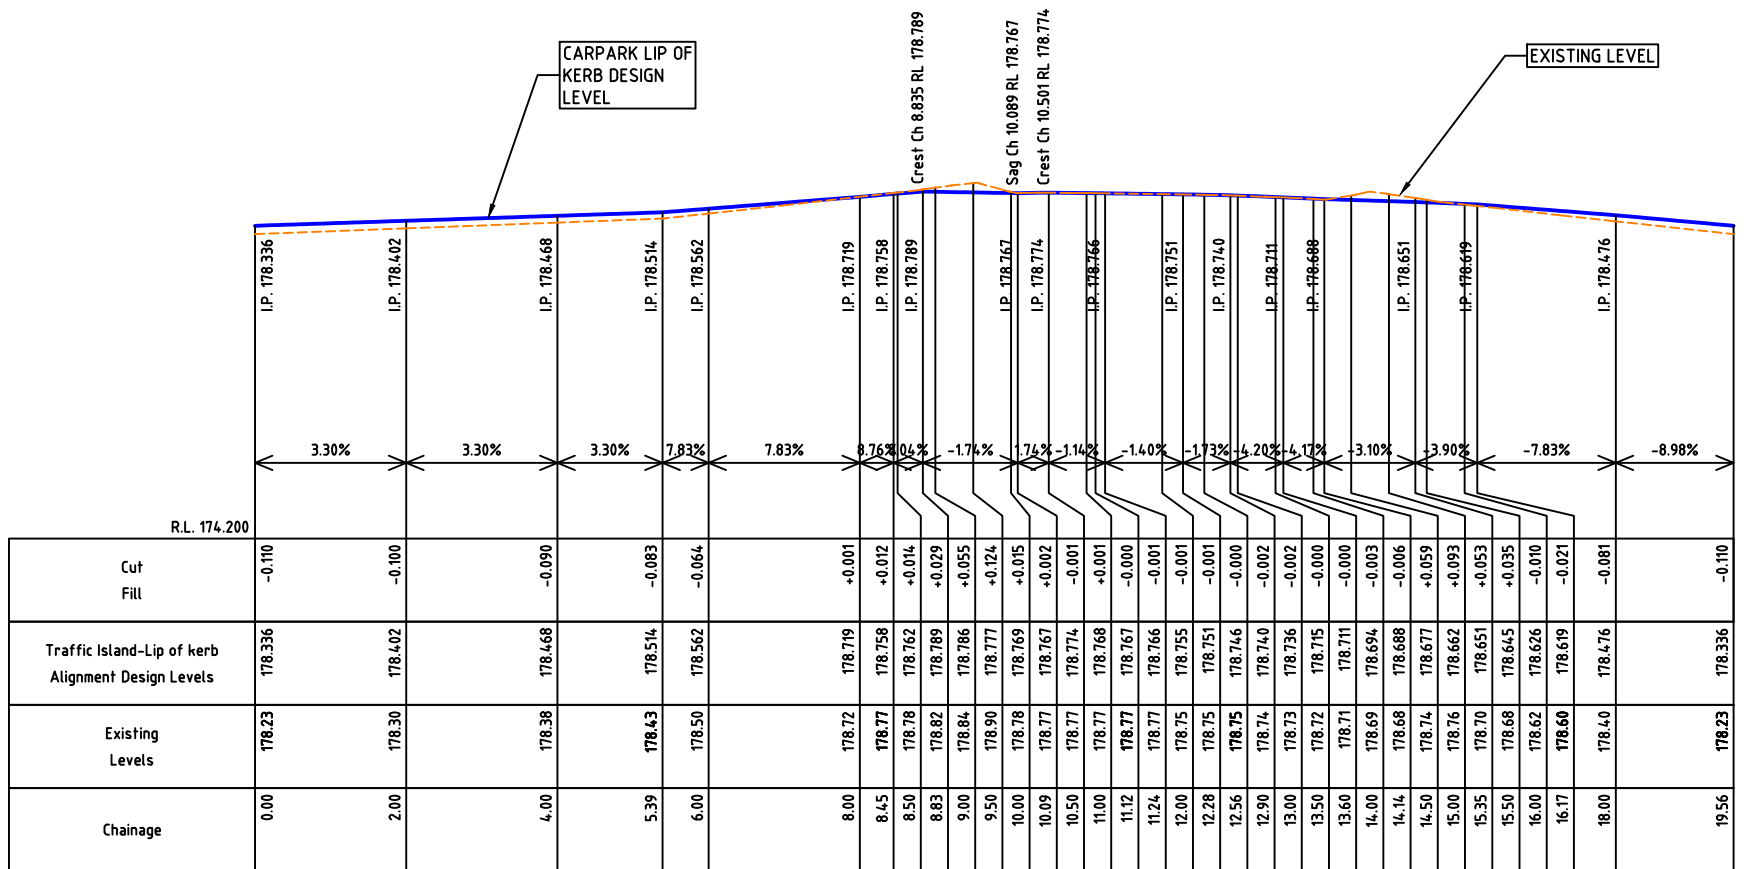

DATE	REV	AMENDMENT	LEGEND	WATER MAINS AND FITTINGS	PROP.	THIS DOCUMENT/DRAWING IS PROTECTED BY FEDERAL COPYRIGHT LAW. COPYING IN ANY SHAPE OR FORM, WHOLE OR PART WITHOUT THE WRITTEN AUTHORISATION OF CRAIG CIVIL DESIGN PTY. LTD. IS STRICTLY PROHIBITED. CIVIL PROCEEDINGS CLAIMING DAMAGES OR OTHER REMEDIES MAY BE BROUGHT AGAINST PERSONS FOUND COPYING THIS DOCUMENT.	DESIGNED	IM	SCALE	AS SHOWN	CIVIL ENGINEERING CONSULTANTS & PROJECT MANAGERS	CARDINIA SHIRE COUNCIL	DRAWING NO.
13.10.2022	A	SUBMITTED FOR COMMENTS	EXISTING KERB AND CHANNEL	SEWER MAINS AND ENTITIES	EX. - - - - -		DATE	APR 22				ALMA TRELOAR, RECREATION RESERVE COCKATOO	CCD22018-16
09.05.23	B	WSUD SWALE DRAIN INCLUDED WITH TREE PITS	PROPOSED KERB AND CHANNEL	GAS MAINS AND PITS	EX. - - - - -		CHECKED	SC	APPROVED	SC		PROPOSED CARPARK REDEVELOPMENT WORKS	SHEET - 16 OF 25
20.11.23	C	VARIATION WORKS AS REQUESTED BY CARDINIA SHIRE COUNCIL	EXISTING DRAINS AND PITS	TELECOM CABLES AND PITS	EX. - - - - -		DATE	MAY 22	DATE	MAY 22			REVISION - E
22.11.23	D	VARIATION WORKS AS REQUESTED BY CARDINIA SHIRE COUNCIL	PROPOSED DRAINS AND PITS	ELEC. CABLES AND PITS	EX. - - - - -		DATUM	AHD	MELWAYS REF			CARPARK TRAFFIC ISLAND LIP OF KERB ALIGNMENT LONGITUDINAL SECTION	CCD REF. NO. - 22018 A3
06.12.23	E	DRAINAGE AMENDMENTS AS DIRECTED BY CARDINIA SHIRE COUNCIL	PROPOSED PROPERTY INLET		PROP. - - - - -								

Dwg. Location: C:\Private Works\2211 - Alma Treloar Recreation Reserve\Drawing\22018 - Carpark - C.dwg; Editor: istva

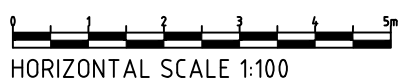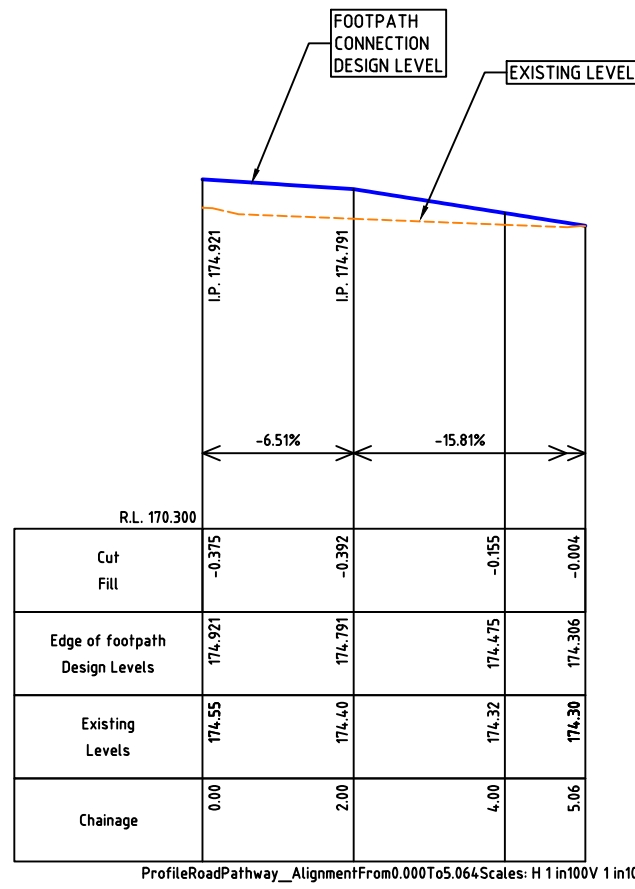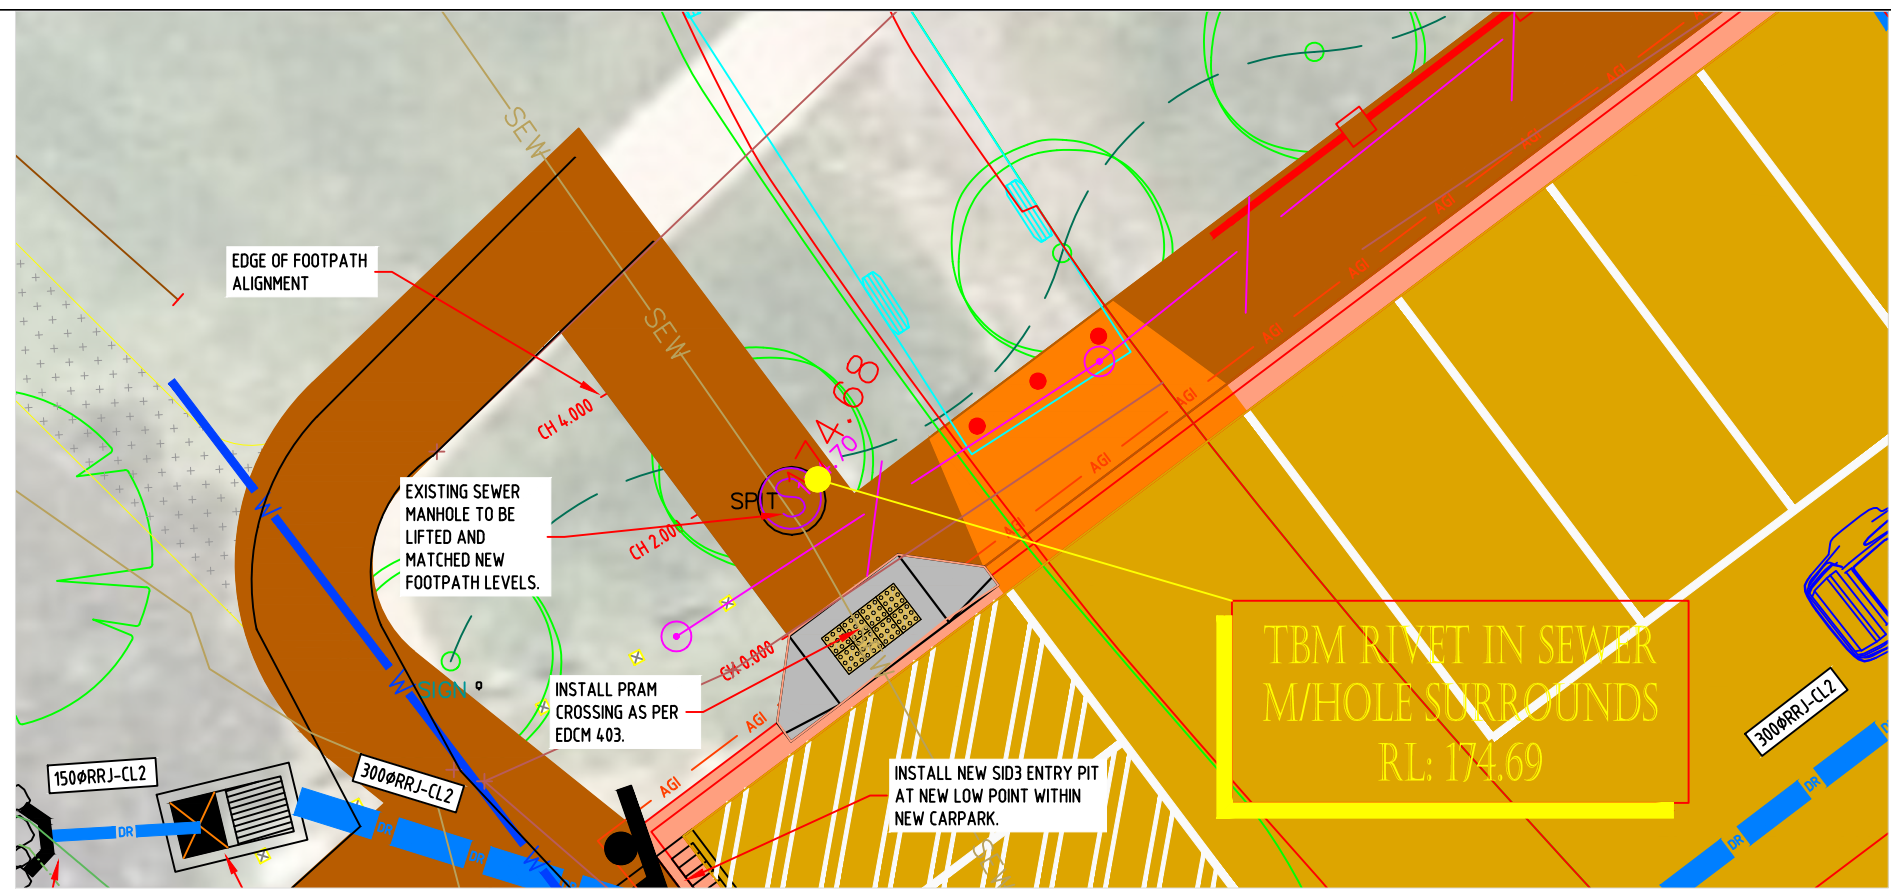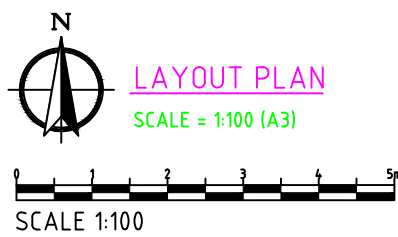









PRELIMINARY

NOT TO BE USED FOR CONSTRUCTION

EDGE OF FOOTPATH LONGITUDINAL SECTION

SCALE = VERTICAL 1:100, HORIZONTAL 1:100

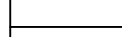DATE	REV	AMENDMENT	LEGEND	WATER MAINS AND FITTINGS	PROP.	THIS DOCUMENT/DRAWING IS PROTECTED BY FEDERAL COPYRIGHT LAW. COPYING IN ANY SHAPE OR FORM, WHOLE OR PART WITHOUT THE WRITTEN AUTHORISATION OF CRAIG CIVIL DESIGN PTY. LTD. IS STRICTLY PROHIBITED. CIVIL PROCEEDINGS CLAIMING DAMAGES OR OTHER REMEDIES MAY BE BROUGHT AGAINST PERSONS FOUND COPYING THIS DOCUMENT.	DESIGNED	IM	SCALE	AS SHOWN	 Craig Civil Design CIVIL ENGINEERING CONSULTANTS & PROJECT MANAGERS P.O. BOX 1207, NARRE WARREN 3805 A.C.N. 159 212 245 PHONE: 03 5995 4388 admin@craigcivil.com.au	CARDINIA SHIRE COUNCIL		DRAWING NO. CCD22018-17	
13.10.2022	A	SUBMITTED FOR COMMENTS	EXISTING KERB AND CHANNEL	SEWER MAINS AND ENTITIES	EX.		DATE	APR 22				ALMA TRELOAR, RECREATION RESERVE COCKATOO PROPOSED CARPARK REDEVELOPMENT WORKS		SHEET - 17 OF 25	
09.05.23	B	WSUD SWALE DRAIN INCLUDED WITH TREE PITS	PROPOSED KERB AND CHANNEL	GAS MAINS AND PITS	EX.		CHECKED	SC	APPROVED	SC		REVISION - E			
20.11.23	C	VARIATION WORKS AS REQUESTED BY CARDINIA SHIRE COUNCIL	EXISTING DRAINS AND PITS	TELECOM CABLES AND PITS	EX.		DATE	MAY 22	DATE	MAY 22		EDGE OF FOOTPATH CONNECTION ALIGNMENT LONGITUDINAL SECTION		CCD REF. NO. - 22018 A3	
22.11.23	D	VARIATION WORKS AS REQUESTED BY CARDINIA SHIRE COUNCIL	PROPOSED DRAINS AND PITS	ELEC. CABLES AND PITS	EX.		DATUM	AHD	MELWAYS REF			Dwg. Location: C:\Private Works\2211 - Alma Treloar Recreation Reserve\Drawing\22018 - Carpark - C.dwg; Editor: istva			
06.12.23	E	DRAINAGE AMENDMENTS AS DIRECTED BY CARDINIA SHIRE COUNCIL	PROPOSED PROPERTY INLET		PROP.										

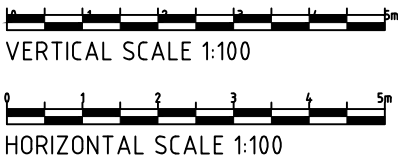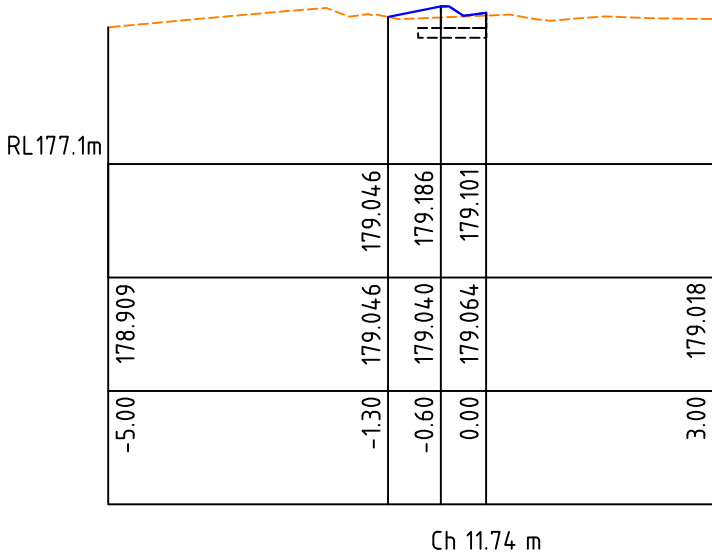
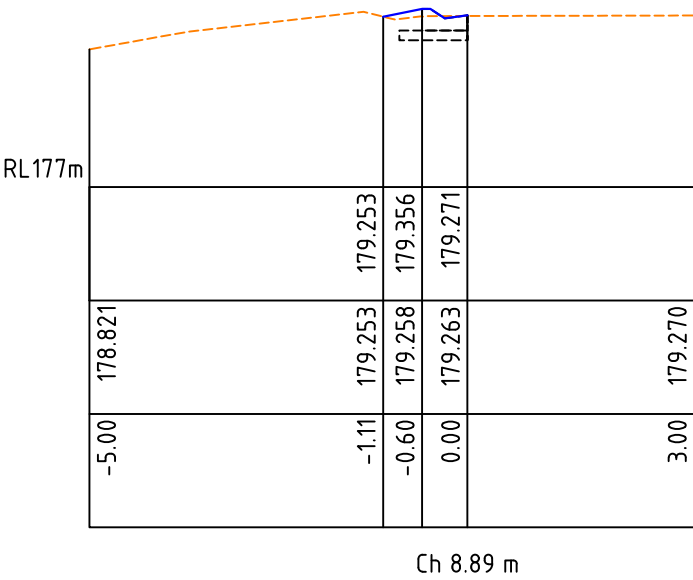
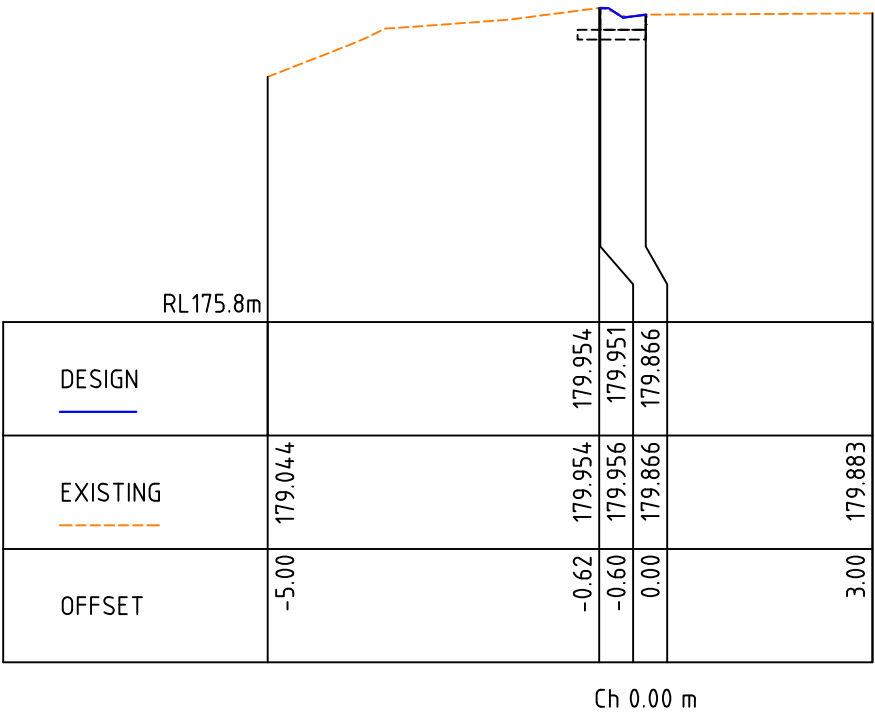
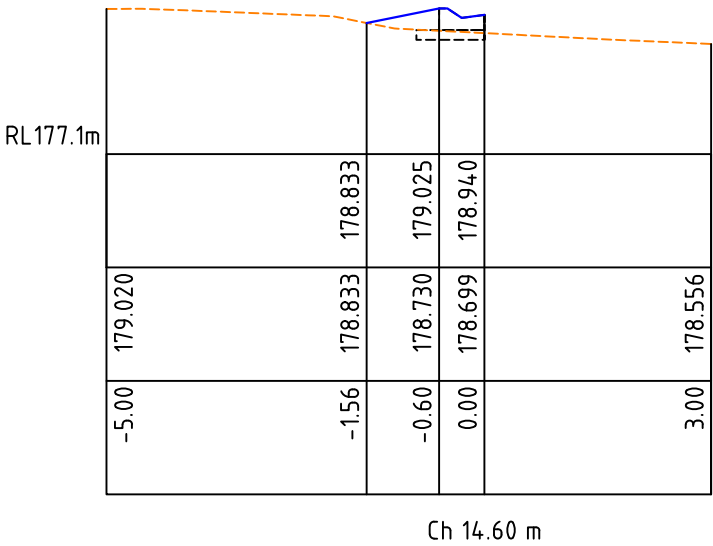
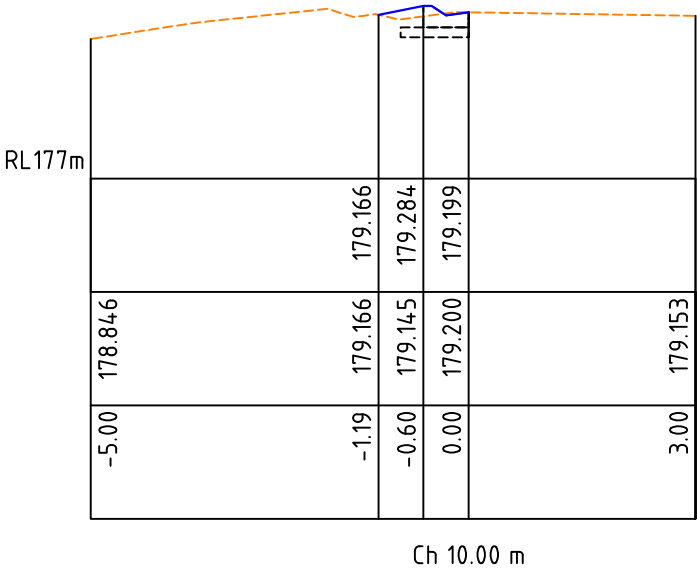
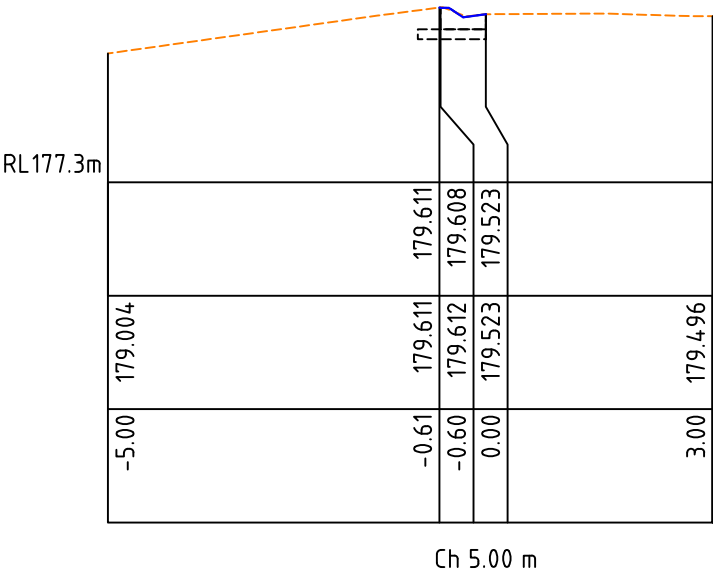


PRELIMINARY
NOT TO BE USED FOR CONSTRUCTION

PERIMETER CROSS SECTION

SCALE = VERTICAL 1:100, HORIZONTAL 1:100

DATE	REV	AMENDMENT	LEGEND	WATER MAINS AND FITTINGS	PROP.	THIS DOCUMENT/DRAWING IS PROTECTED BY FEDERAL COPYRIGHT LAW. COPYING IN ANY SHAPE OR FORM, WHOLE OR PART WITHOUT THE WRITTEN AUTHORISATION OF CRAIG CIVIL DESIGN PTY. LTD. IS STRICTLY PROHIBITED. CIVIL PROCEEDINGS CLAIMING DAMAGES OR OTHER REMEDIES MAY BE BROUGHT AGAINST PERSONS FOUND COPYING THIS DOCUMENT.	DESIGNED	IM	SCALE	AS SHOWN	 CIVIL ENGINEERING CONSULTANTS & PROJECT MANAGERS P.O. BOX 1207, NARRE WARREN 3805 A.C.N. 159 212 245 PHONE: 03 5995 4388 admin@craigcivil.com.au	CARDINIA SHIRE COUNCIL		DRAWING NO. CCD22018-18	
13.10.2022	A	SUBMITTED FOR COMMENTS	EXISTING KERB AND CHANNEL	SEWER MAINS AND ENTITIES	EX.		DATE	APR 22				ALMA TRELOAR, RECREATION RESERVE COCKATOO		SHEET - 18 OF 25	
09.05.23	B	WSUD SWALE DRAIN INCLUDED WITH TREE PITS	PROPOSED KERB AND CHANNEL	GAS MAINS AND PITS	EX.		CHECKED	SC	APPROVED	SC		PROPOSED CARPARK REDEVELOPMENT WORKS		REVISION - E	
20.11.23	C	variation WORKS AS REQUESTED BY CARDINIA SHIRE COUNCIL	EXISTING DRAINS AND PITS	TELECOM CABLES AND PITS	EX.		DATE	MAY 22	DATE	MAY 22		PERIMETER ALIGNMENT CROSS SECTION - SHEET 1 of 8		CCD REF. NO. - 22018 A3	
22.11.23	D	variation WORKS AS REQUESTED BY CARDINIA SHIRE COUNCIL	PROPOSED DRAINS AND PITS	ELEC. CABLES AND PITS	EX.		DATUM	AHD	MELWAYS REF	Dwg. Location: C:\Private Works\2211 - Alma Treloar Recreation Reserve\Drawing\22018 - Carpark - C.dwg; Editor: istva					
06.12.23	E	DRAINAGE AMENDMENTS AS DIRECTED BY CARDINIA SHIRE COUNCIL	PROPOSED PROPERTY INLET		EX.										

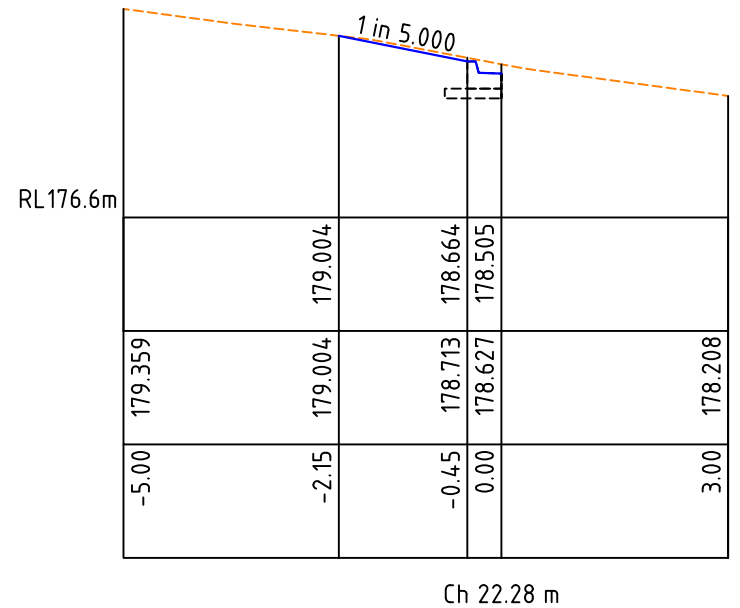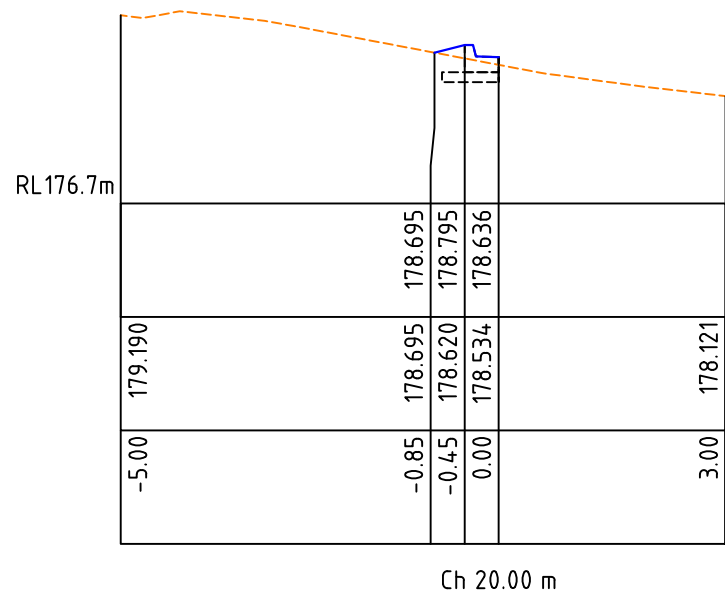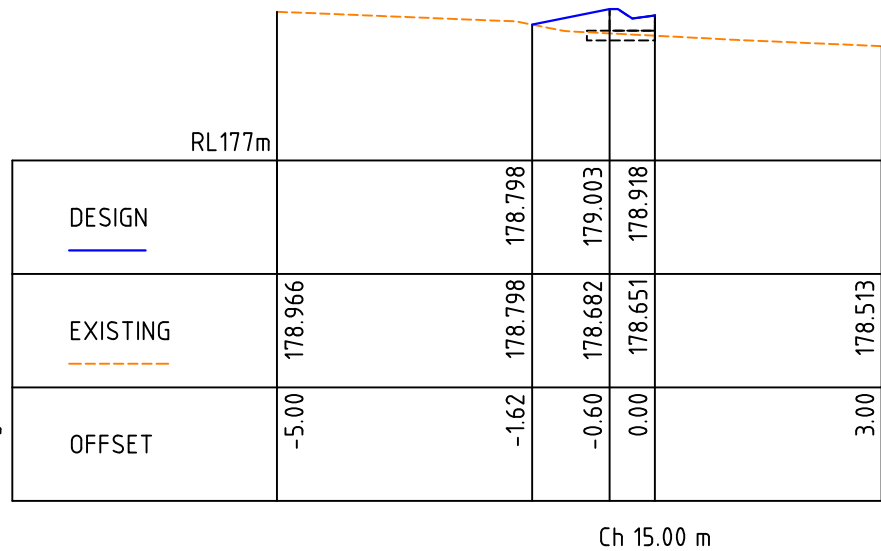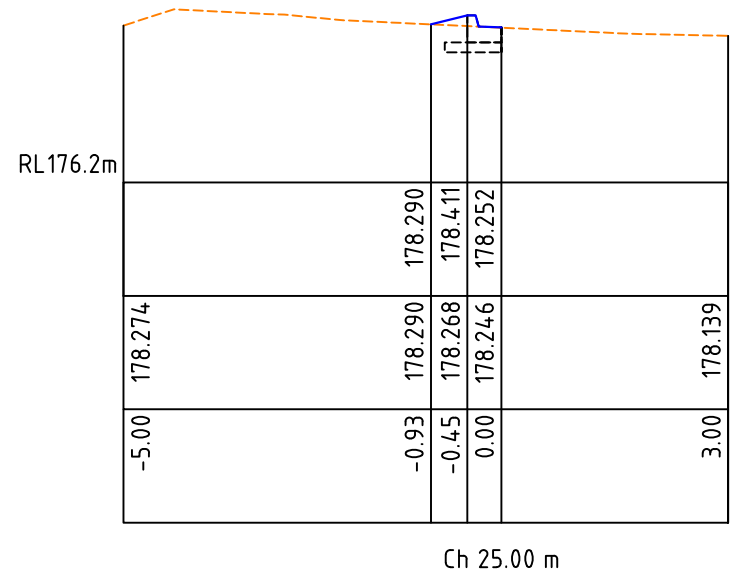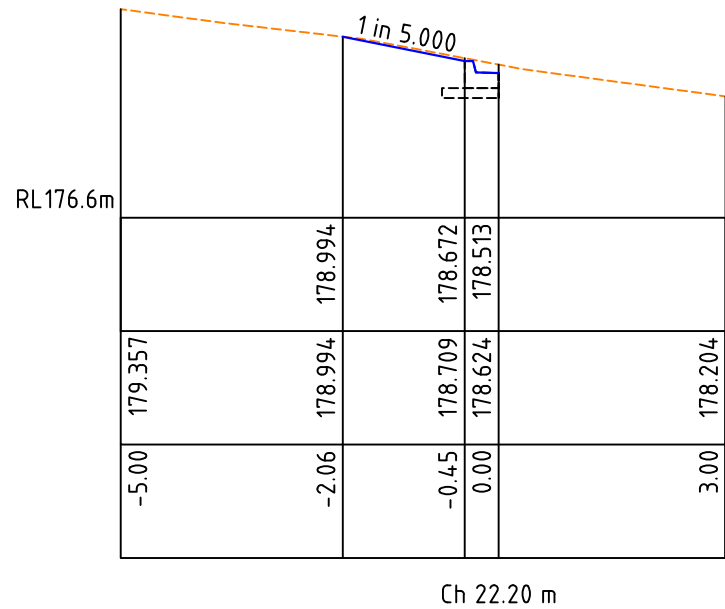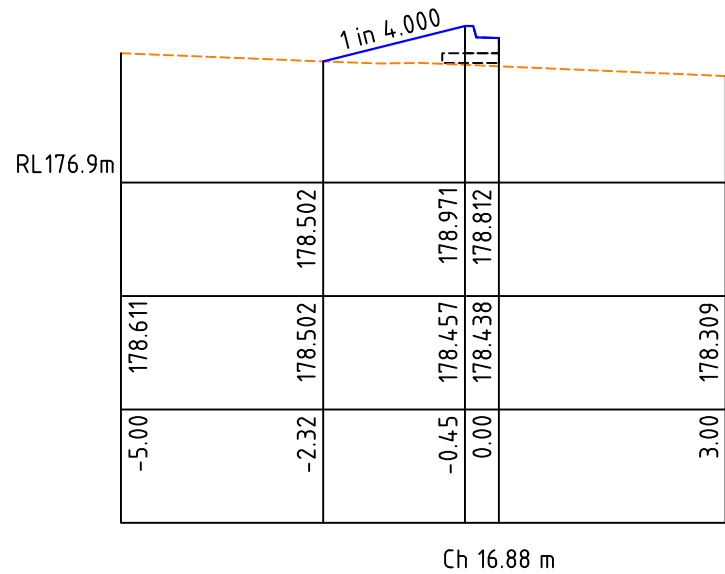

VERTICAL SCALE 1:100









HORIZONTAL SCALE 1:100

PRELIMINARY
NOT TO BE USED FOR CONSTRUCTION

PERIMETER CROSS SECTION

SCALE = VERTICAL 1:100, HORIZONTAL 1:100

DATE	REV	AMENDMENT	LEGEND	WATER MAINS AND FITTINGS	PROP.	THIS DOCUMENT/DRAWING IS PROTECTED BY FEDERAL COPYRIGHT LAW. COPYING IN ANY SHAPE OR FORM, WHOLE OR PART WITHOUT THE WRITTEN AUTHORISATION OF CRAIG CIVIL DESIGN PTY. LTD. IS STRICTLY PROHIBITED. CIVIL PROCEEDINGS CLAIMING DAMAGES OR OTHER REMEDIES MAY BE BROUGHT AGAINST PERSONS FOUND COPYING THIS DOCUMENT.	DESIGNED	IM	SCALE	AS SHOWN	CIVIL ENGINEERING CONSULTANTS & PROJECT MANAGERS P.O. BOX 1207, NARRE WARREN 3805 A.C.N. 159 212 245 PHONE: 03 5995 4388 admin@craigcivil.com.au	CARDINIA SHIRE COUNCIL ALMA TRELOAR, RECREATION RESERVE COCKATOO PROPOSED CARPARK REDEVELOPMENT WORKS	DRAWING NO. CCD22018-19
13.10.2022	A	SUBMITTED FOR COMMENTS	EXISTING KERB AND CHANNEL	SEWER MAINS AND ENTITIES	EX.		DATE	APR 22					SHEET - 19 OF 25
09.05.23	B	WSUD SWALE DRAIN INCLUDED WITH TREE PITS	PROPOSED KERB AND CHANNEL	GAS MAINS AND PITS	EX.		CHECKED	SC	APPROVED	SC			REVISION - E
20.11.23	C	VARIATION WORKS AS REQUESTED BY CARDINIA SHIRE COUNCIL	EXISTING DRAINS AND PITS	TELECOM CABLES AND PITS	EX.		DATE	MAY 22	DATE	MAY 22			CCD REF. NO. - 22018 A3
22.11.23	D	VARIATION WORKS AS REQUESTED BY CARDINIA SHIRE COUNCIL	PROPOSED DRAINS AND PITS	ELEC. CABLES AND PITS	EX.		DATUM	AHD	MELWAYS REF				
06.12.23	E	DRAINAGE AMENDMENTS AS DIRECTED BY CARDINIA SHIRE COUNCIL	PROPOSED PROPERTY INLET		PROP.								

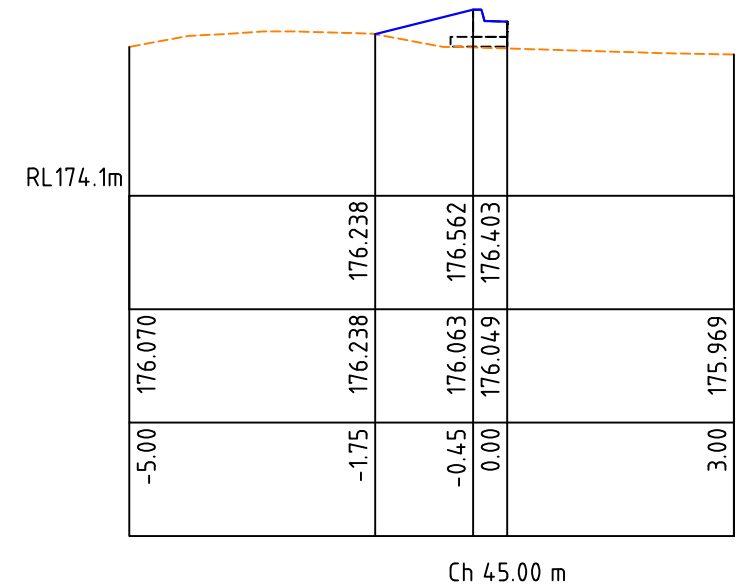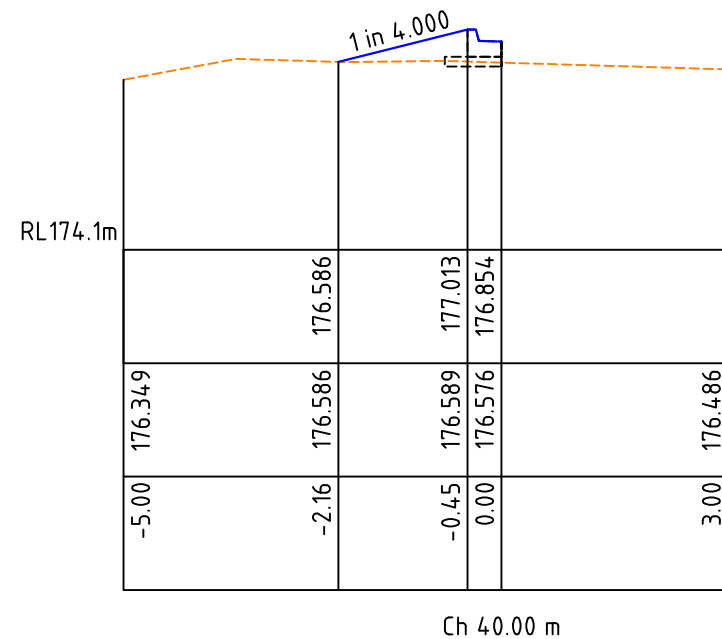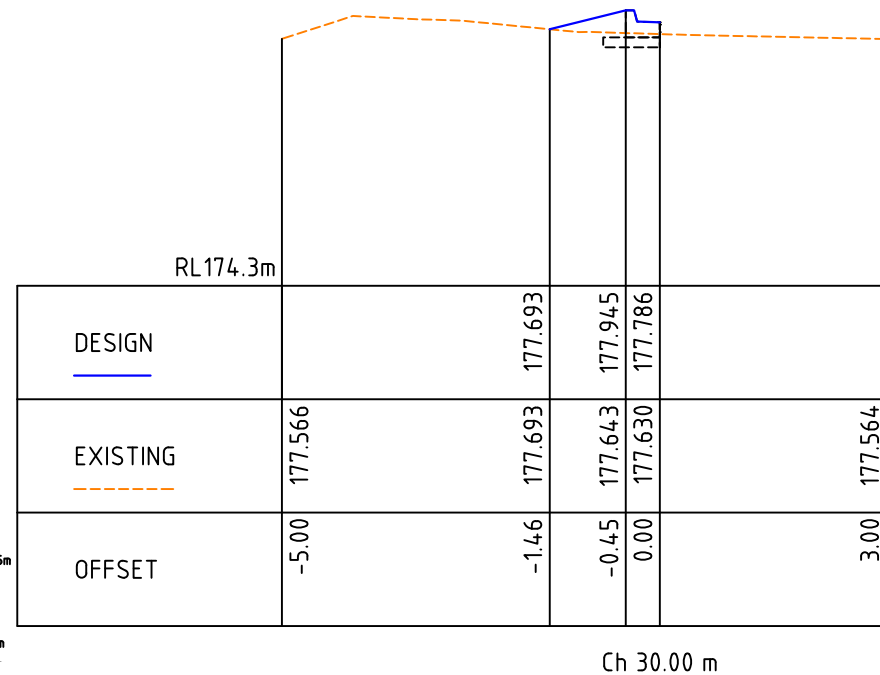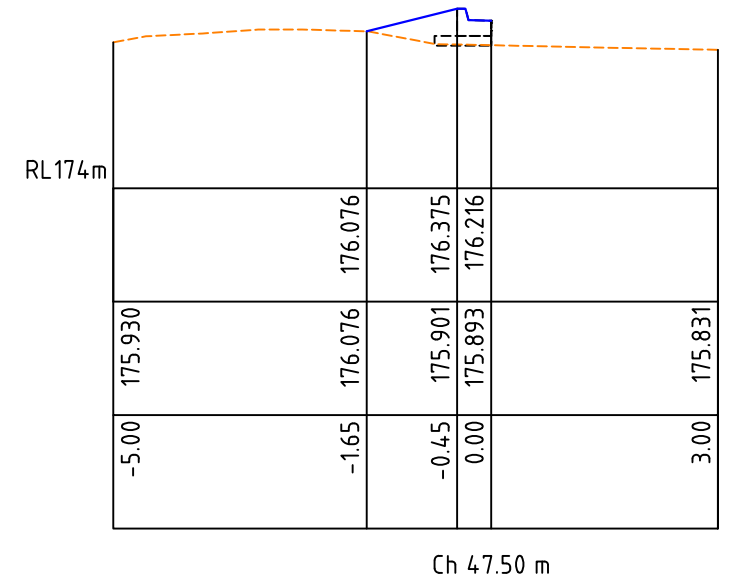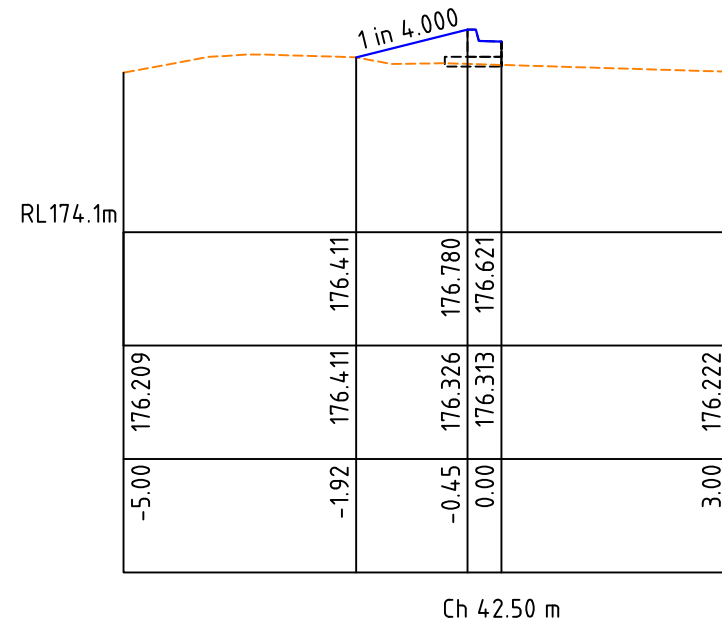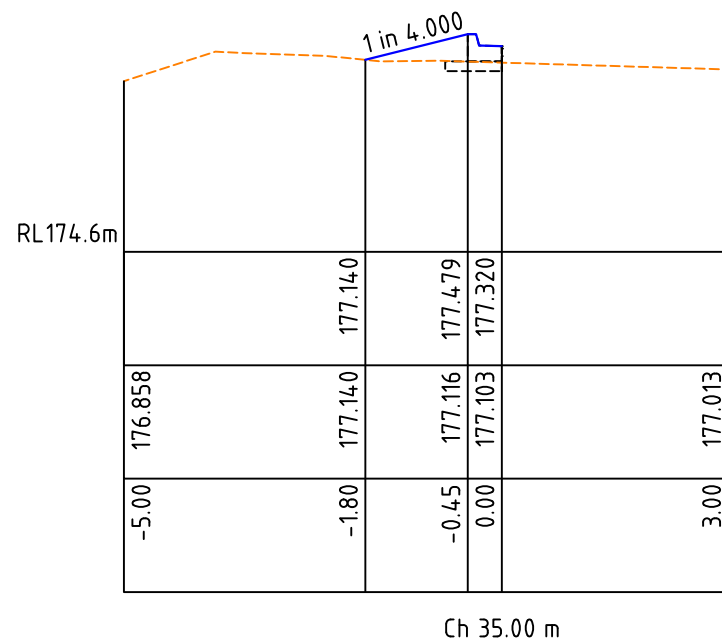


VERTICAL SCALE 1:100

HORIZONTAL SCALE 1:100


PRELIMINARY
NOT TO BE USED FOR CONSTRUCTION

PERIMETER CROSS SECTION
SCALE = VERTICAL 1:100, HORIZONTAL 1:100


DATE	REV	AMENDMENT	LEGEND	WATER MAINS AND FITTINGS	PROP.	THIS DOCUMENT/DRAWING IS PROTECTED BY FEDERAL COPYRIGHT LAW. COPYING IN ANY SHAPE OR FORM, WHOLE OR PART WITHOUT THE WRITTEN AUTHORISATION OF CRAIG CIVIL DESIGN PTY. LTD. IS STRICTLY PROHIBITED. CIVIL PROCEEDINGS CLAIMING DAMAGES OR OTHER REMEDIES MAY BE BROUGHT AGAINST PERSONS FOUND COPYING THIS DOCUMENT.	DESIGNED	IM	SCALE	AS SHOWN	CIVIL ENGINEERING CONSULTANTS & PROJECT MANAGERS P.O. BOX 1207, NARRE WARREN 3805 A.C.N. 159 212 245 PHONE: 03 5995 4388 admin@craigcivil.com.au	CARDINIA SHIRE COUNCIL ALMA TRELOAR, RECREATION RESERVE COCKATOO PROPOSED CARPARK REDEVELOPMENT WORKS	DRAWING NO. CCD22018-20
13.10.2022	A	SUBMITTED FOR COMMENTS	EXISTING KERB AND CHANNEL	SEWER MAINS AND ENTITIES	EX. - - - - -		DATE	APR 22					SHEET - 20 OF 25
09.05.23	B	WSUD SWALE DRAIN INCLUDED WITH TREE PITS	PROPOSED KERB AND CHANNEL	GAS MAINS AND PITS	PROP. - - - - -		CHECKED	SC	APPROVED	SC			REVISION - E
20.11.23	C	VARIATION WORKS AS REQUESTED BY CARDINIA SHIRE COUNCIL	EXISTING DRAINS AND PITS	TELECOM CABLES AND PITS	EX. - - - - -		DATE	MAY 22	DATE	MAY 22			CCD REF. NO. - 22018 A3
22.11.23	D	VARIATION WORKS AS REQUESTED BY CARDINIA SHIRE COUNCIL	PROPOSED DRAINS AND PITS	ELEC. CABLES AND PITS	PROP. - - - - -		DATUM	AHD	MELWAYS REF				
06.12.23	E	DRAINAGE AMENDMENTS AS DIRECTED BY CARDINIA SHIRE COUNCIL	PROPOSED PROPERTY INLET		PROP. - - - - -								

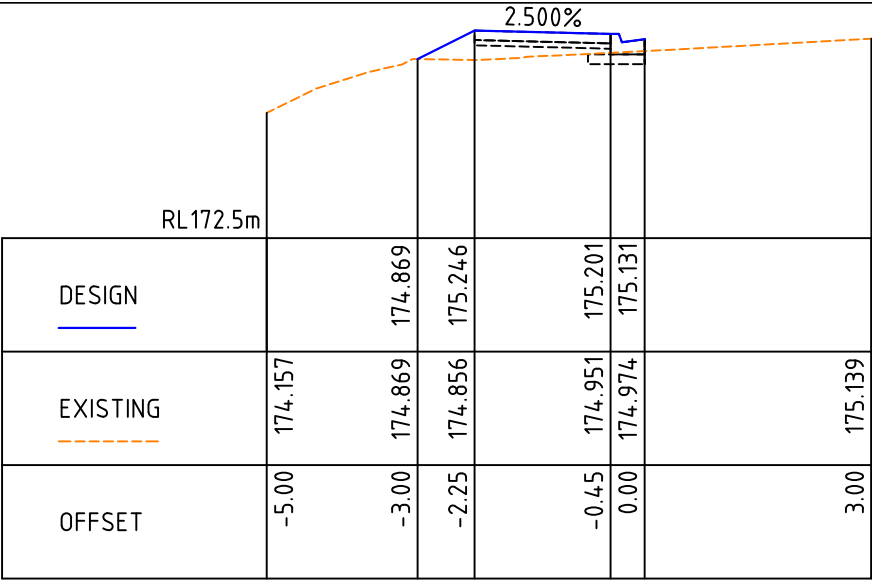


Ch 75.00 m

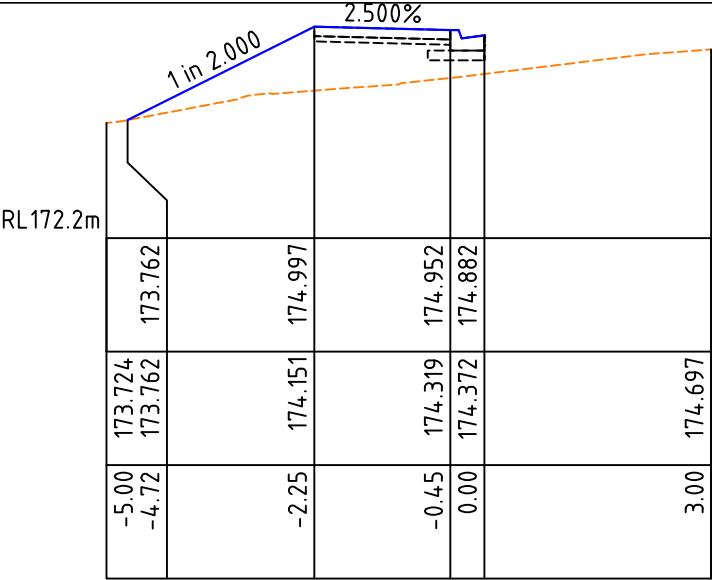


Ch 85.00 m

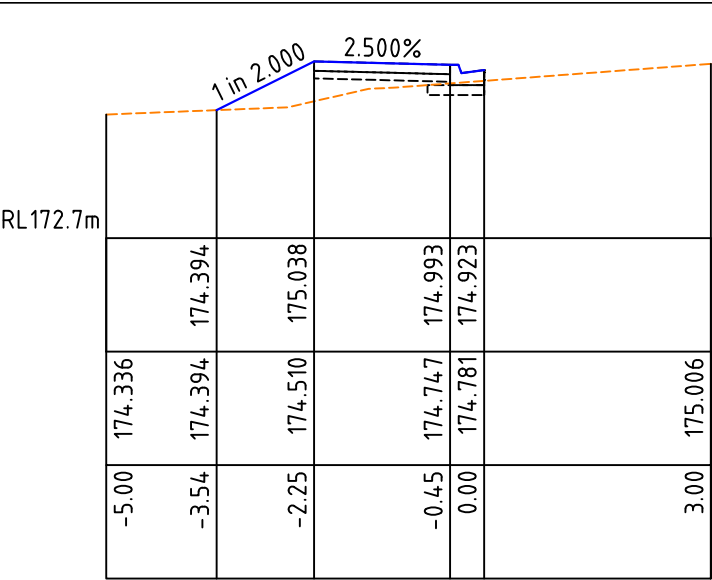


Ch 90.00 m

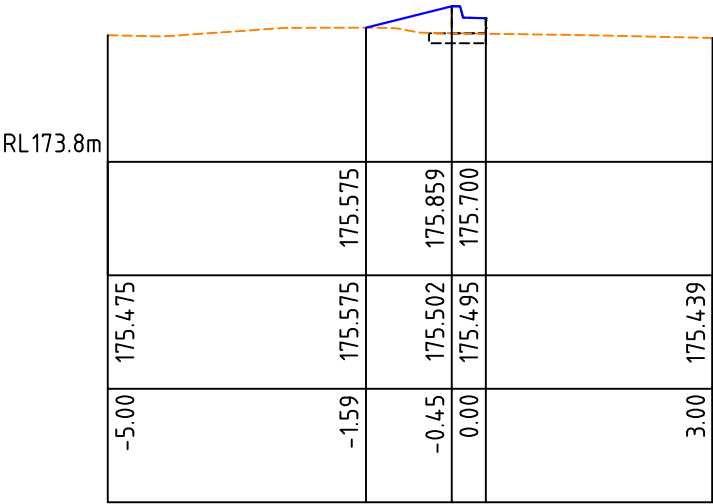


Ch 55.00 m

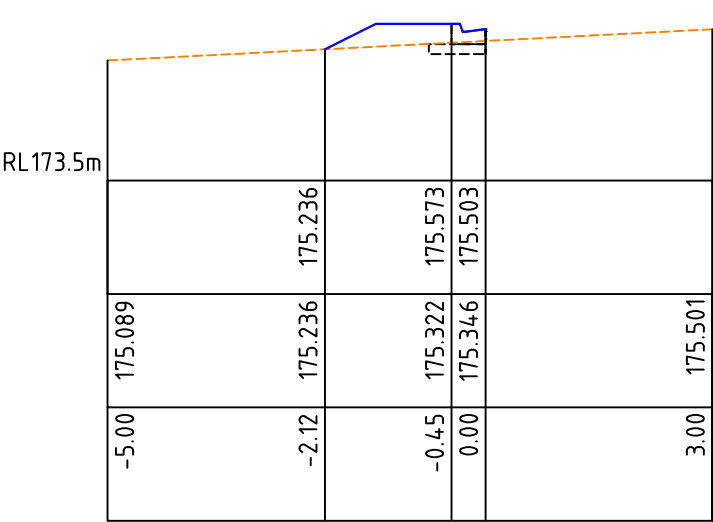


Ch 60.00 m

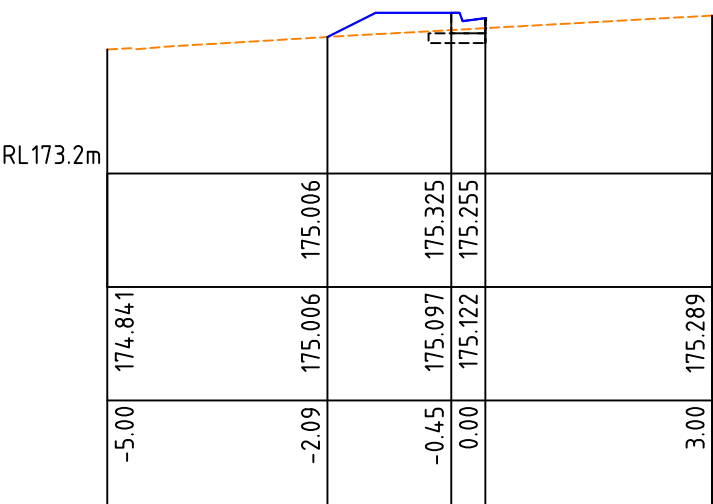


Ch 70.00 m

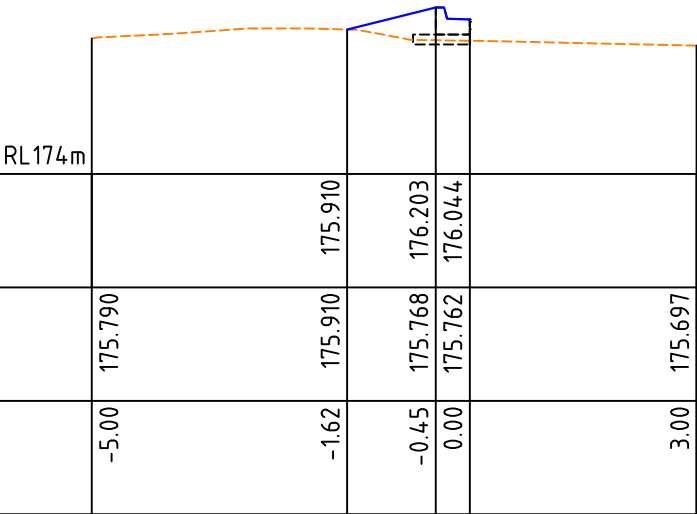


Ch 50.00 m

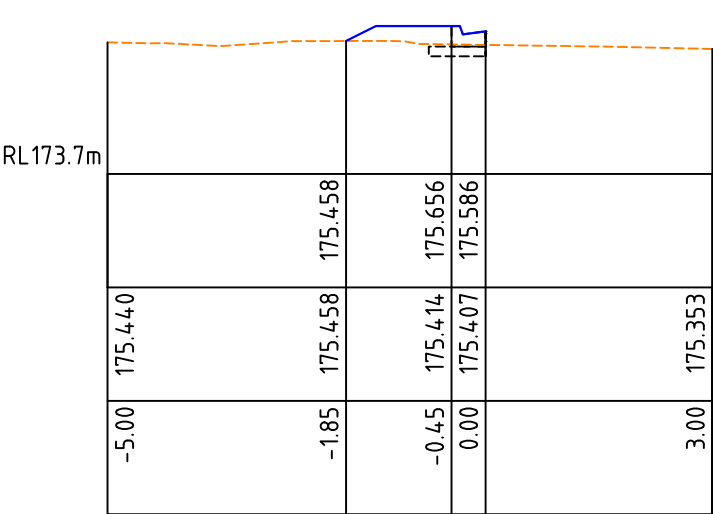

Ch 56.65 m

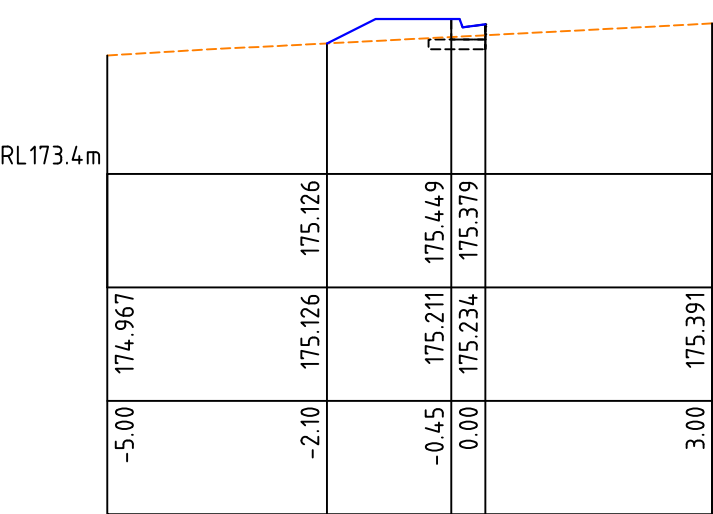








Ch 65.00 m

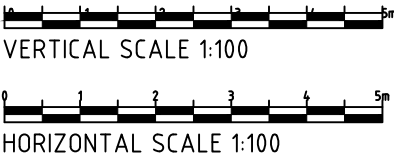

PRELIMINARY
NOT TO BE USED FOR CONSTRUCTION

PERIMETER CROSS SECTION
SCALE = VERTICAL 1:100, HORIZONTAL 1:100

DATE	REV	AMENDMENT	LEGEND	WATER MAINS AND FITTINGS	PROP.	THIS DOCUMENT/DRAWING IS PROTECTED BY FEDERAL COPYRIGHT LAW. COPYING IN ANY SHAPE OR FORM, WHOLE OR PART WITHOUT THE WRITTEN AUTHORISATION OF CRAIG CIVIL DESIGN PTY. LTD. IS STRICTLY PROHIBITED. CIVIL PROCEEDINGS CLAIMING DAMAGES OR OTHER REMEDIES MAY BE BROUGHT AGAINST PERSONS FOUND COPYING THIS DOCUMENT.	DESIGNED	IM	SCALE	AS SHOWN	CIVIL ENGINEERING CONSULTANTS & PROJECT MANAGERS P.O. BOX 1207, NARRE WARREN 3805 A.C.N. 159 212 245 PHONE: 03 5995 4388 admin@craigcivil.com.au	CARDINIA SHIRE COUNCIL ALMA TRELOAR, RECREATION RESERVE COCKATOO PROPOSED CARPARK REDEVELOPMENT WORKS	DRAWING NO. CCD22018-21
13.10.2022	A	SUBMITTED FOR COMMENTS	EXISTING KERB AND CHANNEL	SEWER MAINS AND ENTITIES	EX. - - - - -		DATE	APR 22					SHEET - 21 OF 25
09.05.23	B	WSUD SWALE DRAIN INCLUDED WITH TREE PITS	PROPOSED KERB AND CHANNEL	GAS MAINS AND PITS	EX. - - - - -		CHECKED	SC	APPROVED	SC			REVISION - E
20.11.23	C	VARIATION WORKS AS REQUESTED BY CARDINIA SHIRE COUNCIL	EXISTING DRAINS AND PITS	TELECOM CABLES AND PITS	EX. - - - - -		DATE	MAY 22	DATE	MAY 22			CCD REF. NO. - 22018 A3
22.11.23	D	VARIATION WORKS AS REQUESTED BY CARDINIA SHIRE COUNCIL	PROPOSED DRAINS AND PITS	ELEC. CABLES AND PITS	EX. - - - - -		DATUM	AHD	MELWAYS REF				
06.12.23	E	DRAINAGE AMENDMENTS AS DIRECTED BY CARDINIA SHIRE COUNCIL	PROPOSED PROPERTY INLET		PROP. - - - - -								

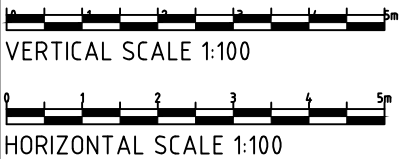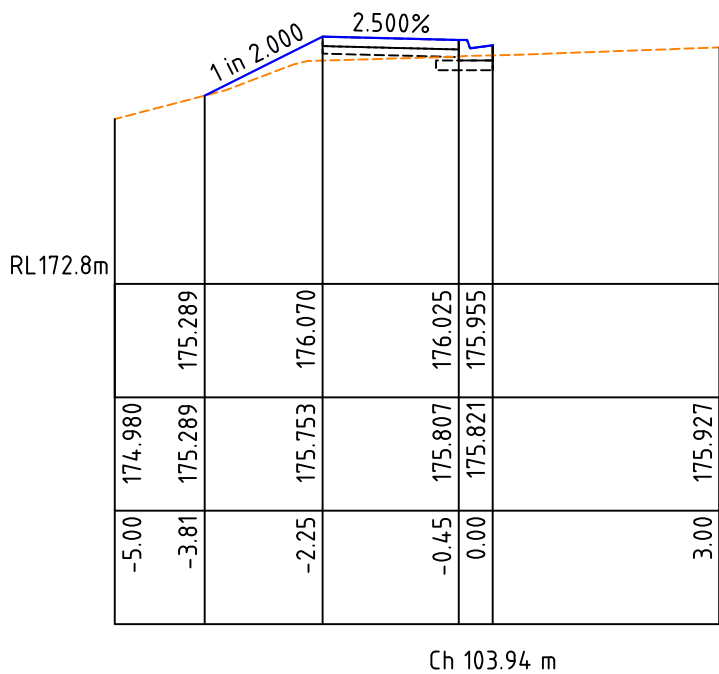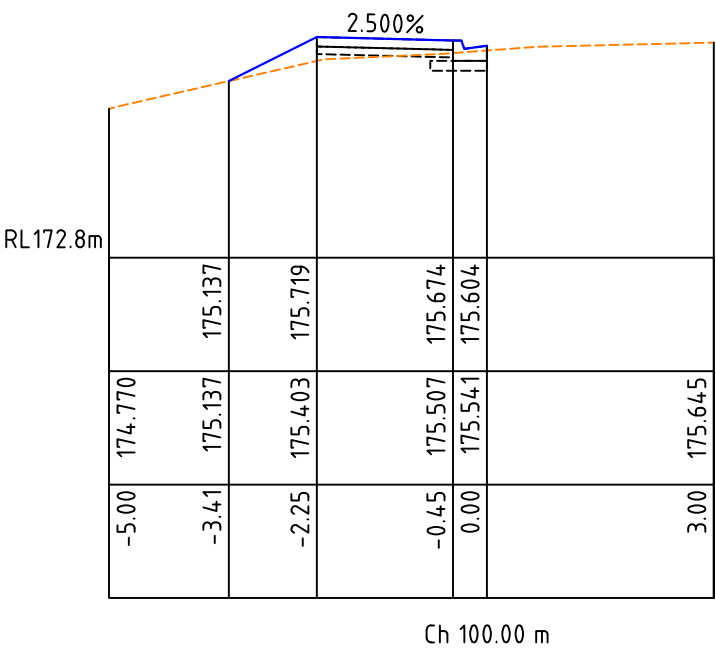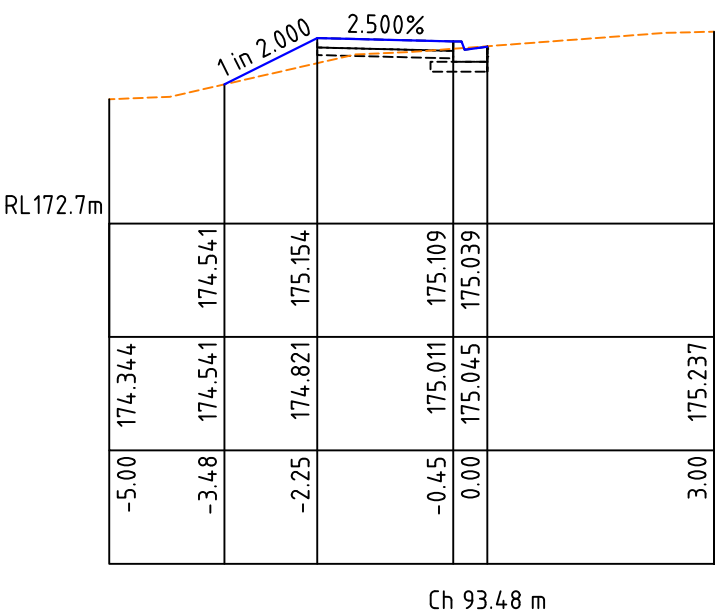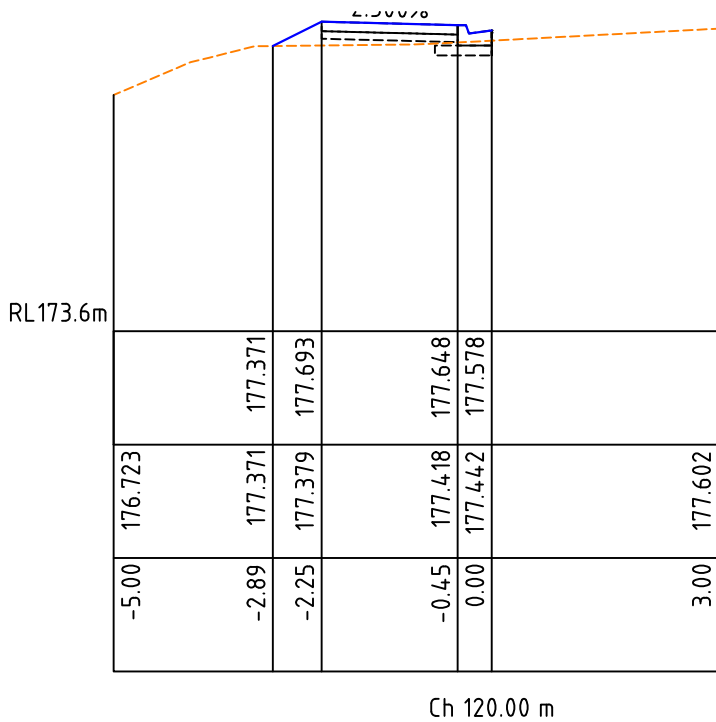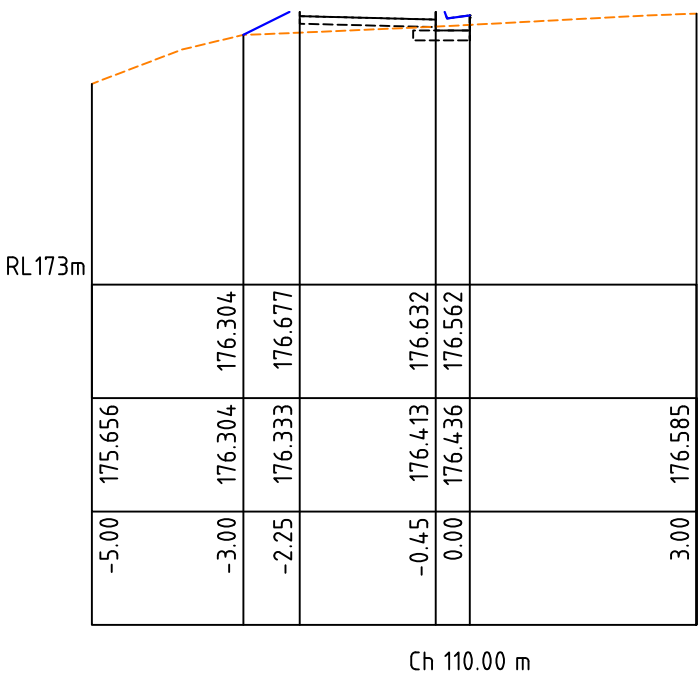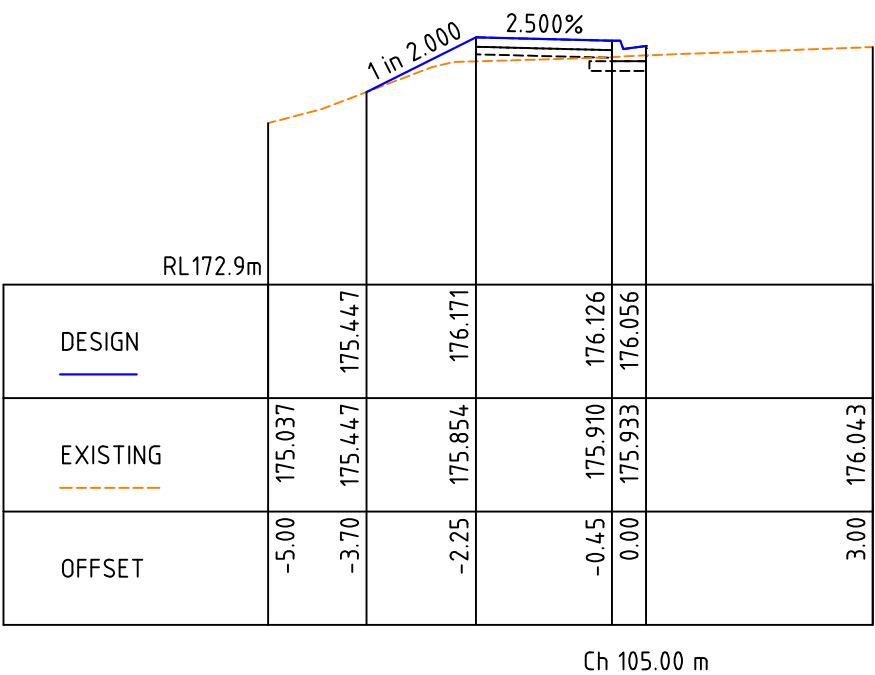







PRELIMINARY

NOT TO BE USED FOR CONSTRUCTION


PERIMETER CROSS SECTION

SCALE = VERTICAL 1:100, HORIZONTAL 1:100

DATE	REV	AMENDMENT	LEGEND	WATER MAINS AND FITTINGS	PROPOSED	THIS DOCUMENT/DRAWING IS PROTECTED BY FEDERAL COPYRIGHT LAW. COPYING IN ANY SHAPE OR FORM, WHOLE OR PART WITHOUT THE WRITTEN AUTHORISATION OF CRAIG CIVIL DESIGN PTY. LTD. IS STRICTLY PROHIBITED. CIVIL PROCEEDINGS CLAIMING DAMAGES OR OTHER REMEDIES MAY BE BROUGHT AGAINST PERSONS FOUND COPYING THIS DOCUMENT.	DESIGNED	IM	SCALE	AS SHOWN	CIVIL ENGINEERING CONSULTANTS & PROJECT MANAGERS	CARDINIA SHIRE COUNCIL	DRAWING NO. CCD22018-22
13.10.2022	A	SUBMITTED FOR COMMENTS	EXISTING KERB AND CHANNEL	SEWER MAINS AND ENTITIES	EX. -		DATE	APR 22				ALMA TRELOAR, RECREATION RESERVE COCKATOO	SHEET - 22 OF 25
09.05.23	B	WSUD SWALE DRAIN INCLUDED WITH TREE PITS	PROPOSED KERB AND CHANNEL	GAS MAINS AND PITS	EX. -		CHECKED	SC	APPROVED	SC		PROPOSED CARPARK REDEVELOPMENT WORKS	REVISION - E
20.11.23	C	VARIATION WORKS AS REQUESTED BY CARDINIA SHIRE COUNCIL	EXISTING DRAINS AND PITS	TELECOM CABLES AND PITS	EX. -		DATE	MAY 22	DATE	MAY 22			
22.11.23	D	VARIATION WORKS AS REQUESTED BY CARDINIA SHIRE COUNCIL	PROPOSED DRAINS AND PITS	ELEC. CABLES AND PITS	EX. -		DATUM	AHD	MELWAYS REF			PERIMETER ALIGNMENT CROSS SECTION - SHEET 5 of 8	CCD REF. NO. - 22018 A3
06.12.23	E	DRAINAGE AMENDMENTS AS DIRECTED BY CARDINIA SHIRE COUNCIL	PROPOSED PROPERTY INLET		PROP. -								

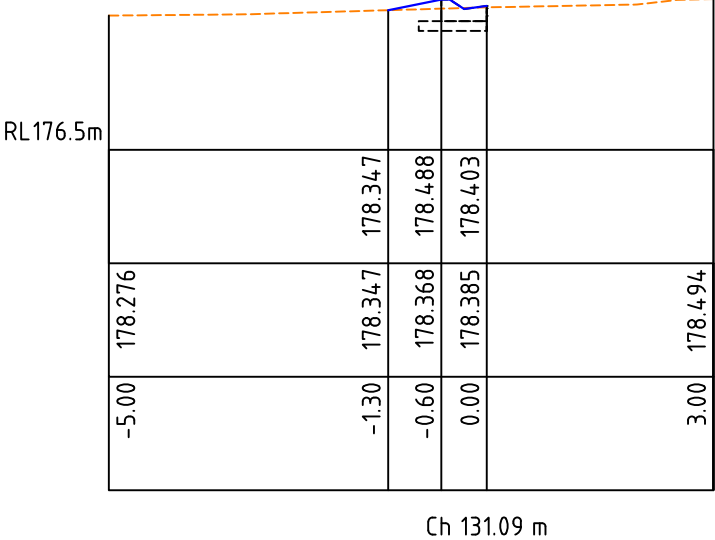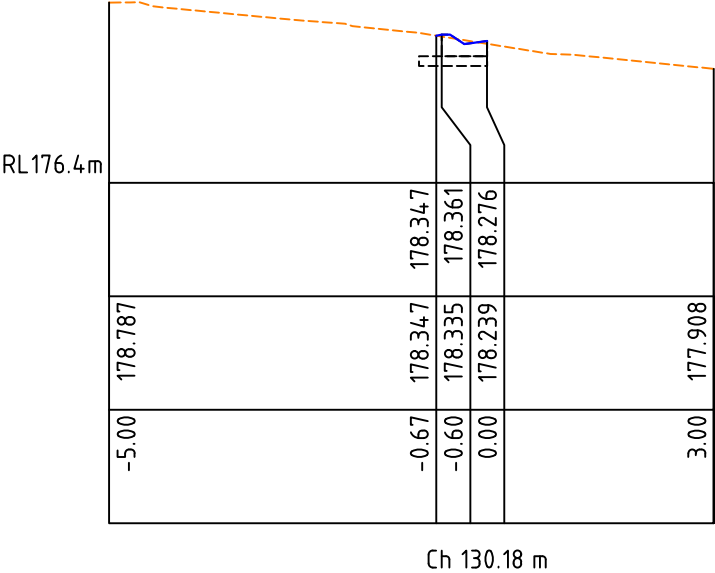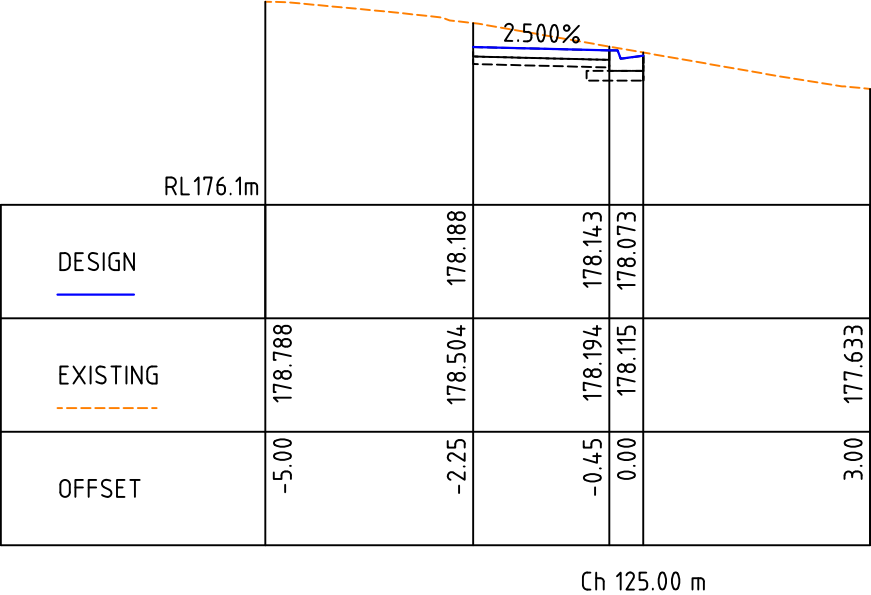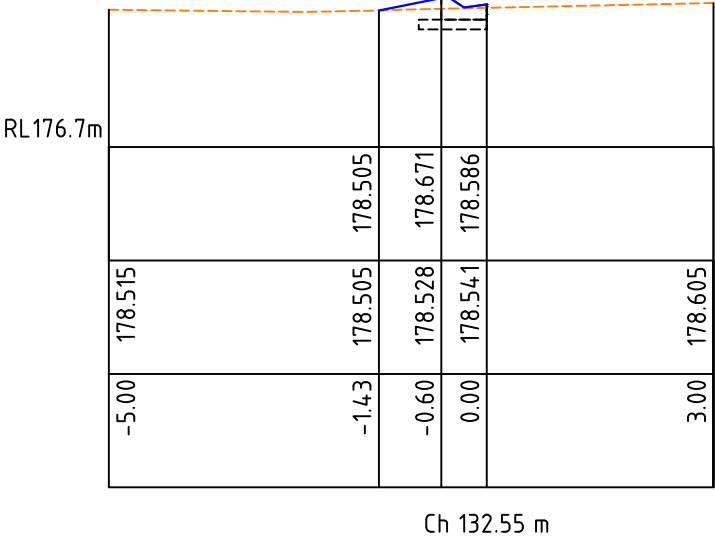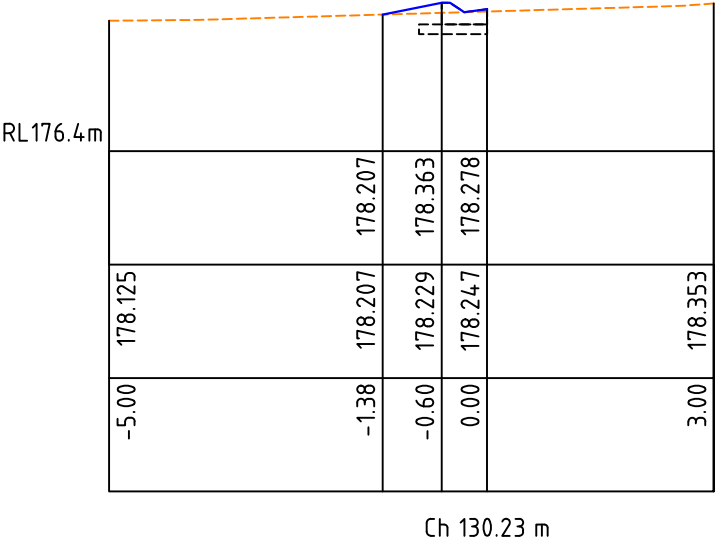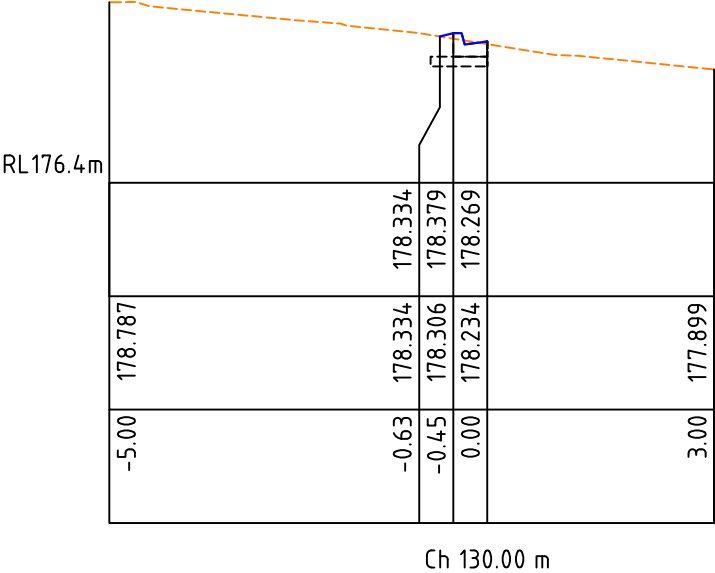

VERTICAL SCALE 1:100

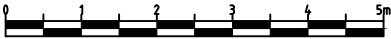


HORIZONTAL SCALE 1:100

PRELIMINARY
NOT TO BE USED FOR CONSTRUCTION


PERIMETER CROSS SECTION

SCALE = VERTICAL 1:100, HORIZONTAL 1:100


DATE	REV	AMENDMENT	LEGEND	WATER MAINS AND FITTINGS	PROPOSED	THIS DOCUMENT/DRAWING IS PROTECTED BY FEDERAL COPYRIGHT LAW. COPYING IN ANY SHAPE OR FORM, WHOLE OR PART WITHOUT THE WRITTEN AUTHORISATION OF CRAIG CIVIL DESIGN PTY. LTD. IS STRICTLY PROHIBITED. CIVIL PROCEEDINGS CLAIMING DAMAGES OR OTHER REMEDIES MAY BE BROUGHT AGAINST PERSONS FOUND COPYING THIS DOCUMENT.	DESIGNED	IM	SCALE	AS SHOWN	Civil Engineering Consultants & Project Managers	CARDINIA SHIRE COUNCIL	DRAWING NO. CCD22018-23
13.10.2022	A	SUBMITTED FOR COMMENTS	EXISTING KERB AND CHANNEL	SEWER MAINS AND ENTITIES	EX. PROP.		DATE	APR 22				ALMA TRELOAR, RECREATION RESERVE COCKATOO	SHEET - 23 OF 25
09.05.23	B	WSUD SWALE DRAIN INCLUDED WITH TREE PITS	PROPOSED KERB AND CHANNEL	GAS MAINS AND PITS	EX. PROP.		CHECKED	SC	APPROVED	SC		PROPOSED CARPARK REDEVELOPMENT WORKS	REVISION - E
20.11.23	C	VARIATION WORKS AS REQUESTED BY CARDINIA SHIRE COUNCIL	EXISTING DRAINS AND PITS	TELECOM CABLES AND PITS	EX. PROP.		DATE	MAY 22	DATE	MAY 22			
22.11.23	D	VARIATION WORKS AS REQUESTED BY CARDINIA SHIRE COUNCIL	PROPOSED DRAINS AND PITS	ELEC. CABLES AND PITS	EX. PROP.		DATUM	AHD	MELWAYS REF			PERIMETER ALIGNMENT CROSS SECTION - SHEET 7 of 8	CCD REF. NO. - 22018 A3
06.12.23	E	DRAINAGE AMENDMENTS AS DIRECTED BY CARDINIA SHIRE COUNCIL	PROPOSED PROPERTY INLET		EX. PROP.								

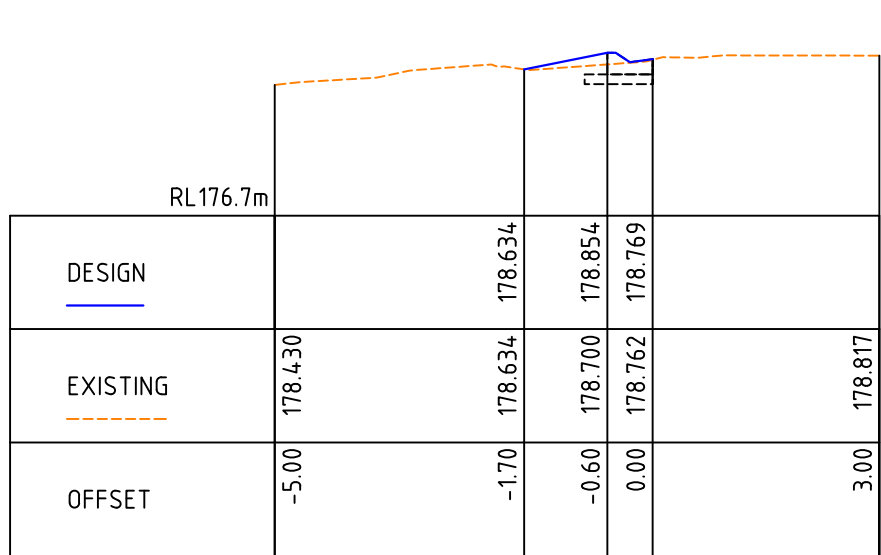


Ch 135.05 m

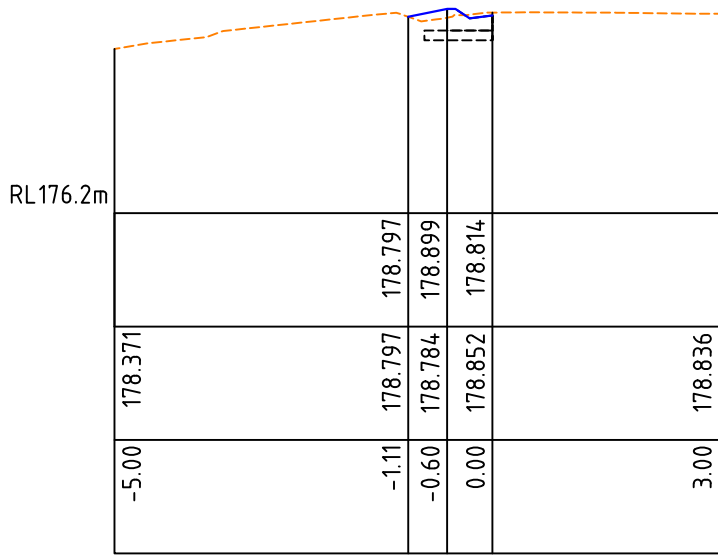


Ch 137.55 m

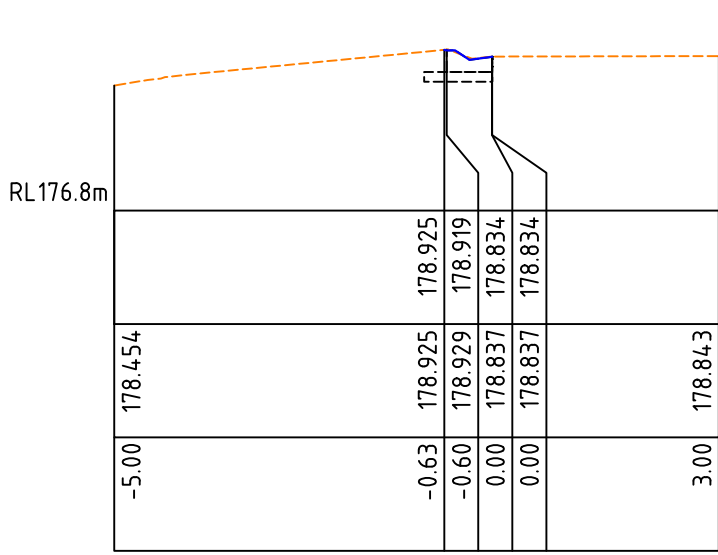


Ch 139.11 m

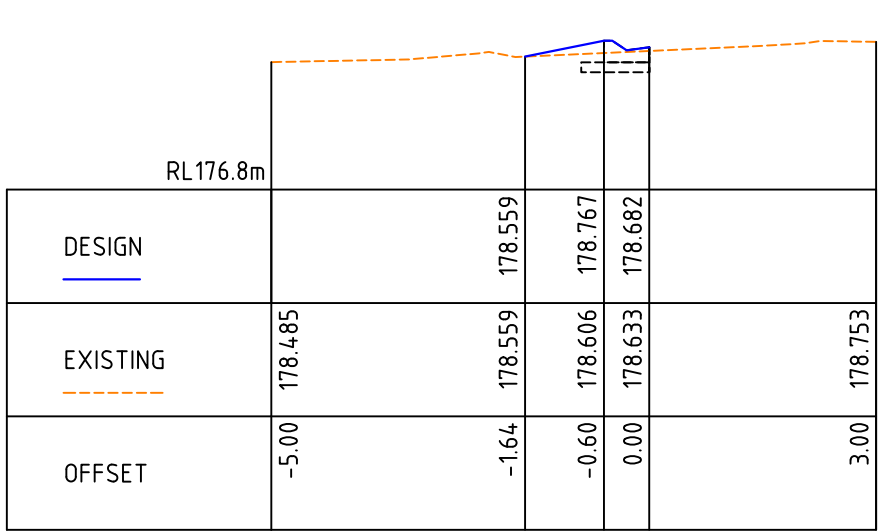


Ch 133.59 m

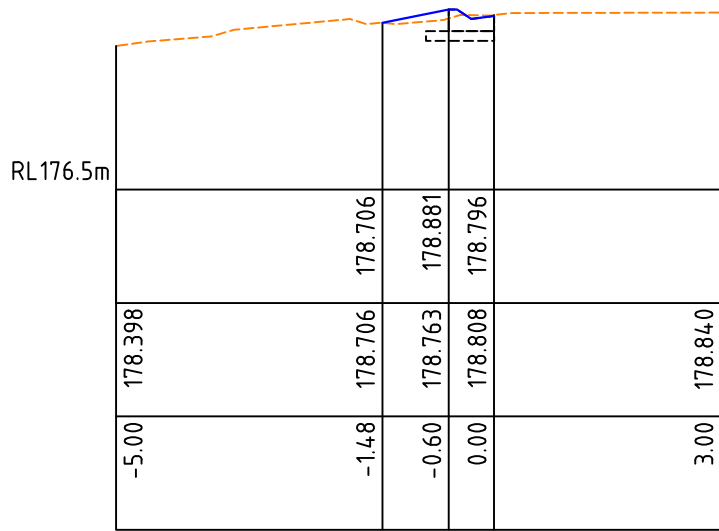

Ch 136.09 m

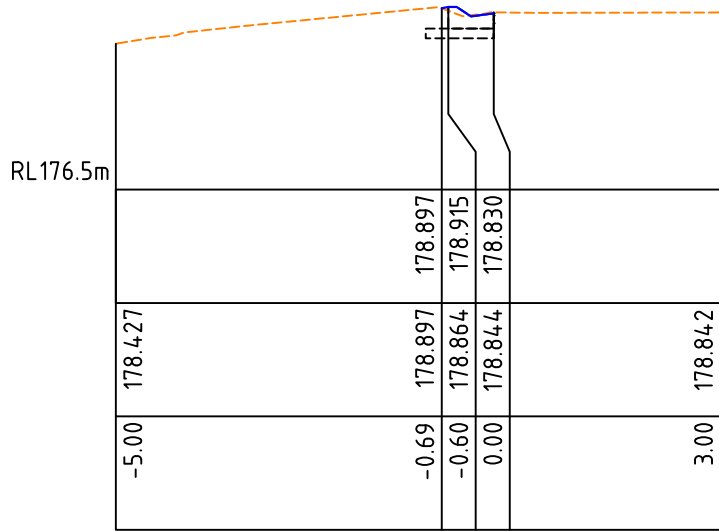







Ch 138.78 m

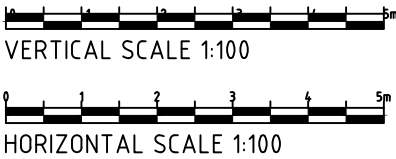

PRELIMINARY
NOT TO BE USED FOR CONSTRUCTION

PERIMETER CROSS SECTION
SCALE = VERTICAL 1:100, HORIZONTAL 1:100

DATE	REV	AMENDMENT	LEGEND	WATER MAINS AND FITTINGS	PROP.	THIS DOCUMENT/DRAWING IS PROTECTED BY FEDERAL COPYRIGHT LAW. COPYING IN ANY SHAPE OR FORM, WHOLE OR PART WITHOUT THE WRITTEN AUTHORISATION OF CRAIG CIVIL DESIGN PTY. LTD. IS STRICTLY PROHIBITED. CIVIL PROCEEDINGS CLAIMING DAMAGES OR OTHER REMEDIES MAY BE BROUGHT AGAINST PERSONS FOUND COPYING THIS DOCUMENT.	DESIGNED	IM	SCALE	AS SHOWN	 Craig Civil Design CIVIL ENGINEERING CONSULTANTS & PROJECT MANAGERS P.O. BOX 1207, NARRE WARREN 3805 A.C.N. 159 212 245 PHONE: 03 5995 4388 admin@craigcivil.com.au	CARDINIA SHIRE COUNCIL		DRAWING NO.
13.10.2022	A	SUBMITTED FOR COMMENTS	EXISTING KERB AND CHANNEL	SEWER MAINS AND ENTITIES	EX.		DATE	APR 22				ALMA TRELOAR, RECREATION RESERVE COCKATOO		CCD22018-24
09.05.23	B	WSUD SWALE DRAIN INCLUDED WITH TREE PITS	PROPOSED KERB AND CHANNEL	GAS MAINS AND PITS	EX.		CHECKED	SC	APPROVED	SC		PROPOSED CARPARK REDEVELOPMENT WORKS		SHEET - 24 OF 25
20.11.23	C	VARIATION WORKS AS REQUESTED BY CARDINIA SHIRE COUNCIL	EXISTING DRAINS AND PITS	TELECOM CABLES AND PITS	EX.		DATE	MAY 22	DATE	MAY 22		PERIMETER ALIGNMENT CROSS SECTION - SHEET 6 of 8		REVISION - E
22.11.23	D	VARIATION WORKS AS REQUESTED BY CARDINIA SHIRE COUNCIL	PROPOSED DRAINS AND PITS	ELEC. CABLES AND PITS	EX.		DATUM	AHD	MELWAYS REF	CCD REF. NO. - 22018 A3				
06.12.23	E	DRAINAGE AMENDMENTS AS DIRECTED BY CARDINIA SHIRE COUNCIL	PROPOSED PROPERTY INLET		PROP.					Dwg. Location: C:\Private Works\2211 - Alma Treloar Recreation Reserve\Drawing\22018 - Carpark - C.dwg; Editor: istva				

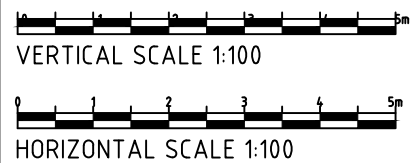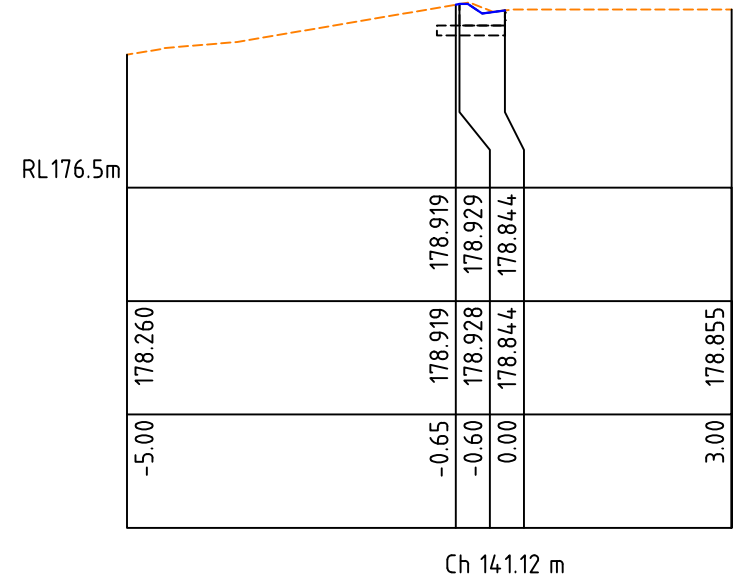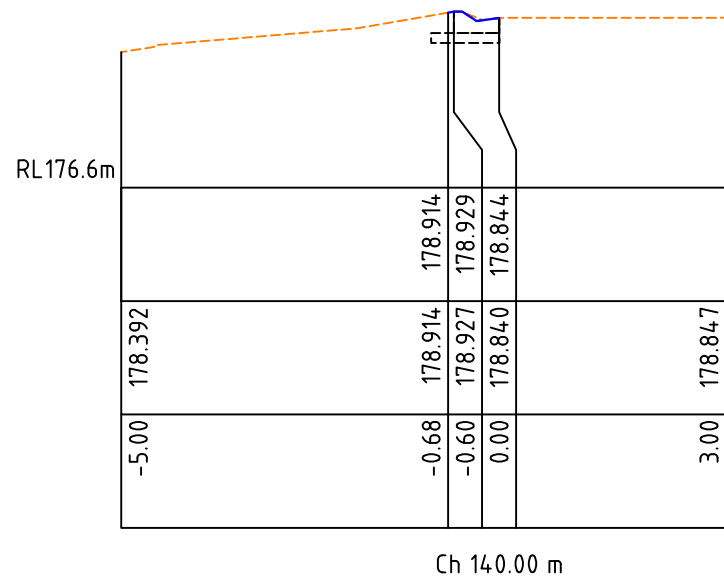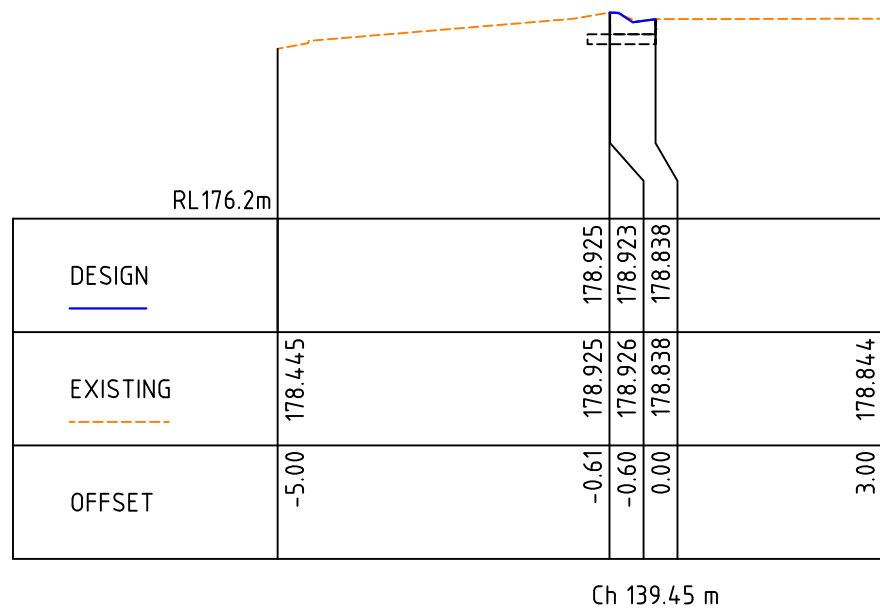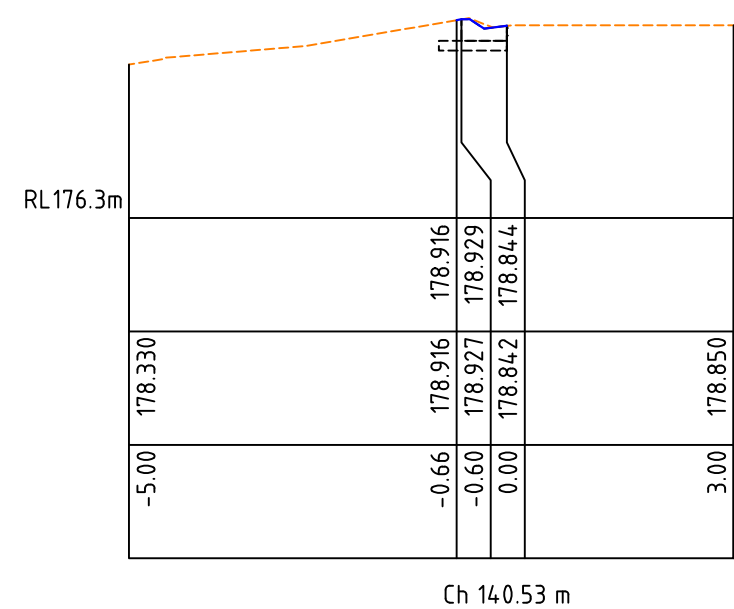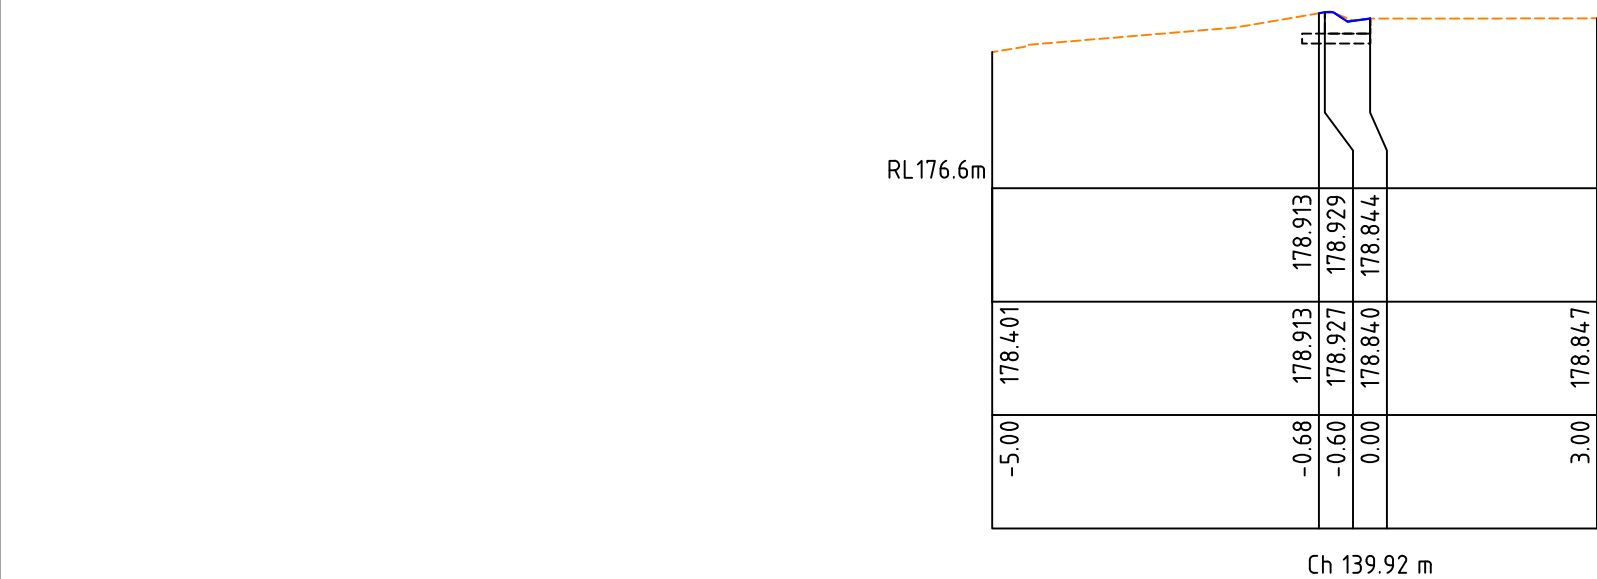

PRELIMINARY
NOT TO BE USED FOR CONSTRUCTION

PERIMETER CROSS SECTION
SCALE = VERTICAL 1:100, HORIZONTAL 1:100

DATE	REV	AMENDMENT	LEGEND	WATER MAINS AND FITTINGS	PROP.	THIS DOCUMENT/DRAWING IS PROTECTED BY FEDERAL COPYRIGHT LAW. COPYING IN ANY SHAPE OR FORM, WHOLE OR PART WITHOUT THE WRITTEN AUTHORISATION OF CRAIG CIVIL DESIGN PTY. LTD. IS STRICTLY PROHIBITED. CIVIL PROCEEDINGS CLAIMING DAMAGES OR OTHER REMEDIES MAY BE BROUGHT AGAINST PERSONS FOUND COPYING THIS DOCUMENT.	DESIGNED	IM	SCALE	AS SHOWN	CIVIL ENGINEERING CONSULTANTS & PROJECT MANAGERS	CARDINIA SHIRE COUNCIL	DRAWING NO. CCD22018-25
13.10.2022	A	SUBMITTED FOR COMMENTS	EXISTING KERB AND CHANNEL	SEWER MAINS AND ENTITIES	EX.		DATE	APR 22				ALMA TRELOAR, RECREATION RESERVE COCKATOO	SHEET - 25 OF 25
09.05.23	B	WSUD SWALE DRAIN INCLUDED WITH TREE PITS	PROPOSED KERB AND CHANNEL	GAS MAINS AND PITS	PROP.		CHECKED	SC	APPROVED	SC		PROPOSED CARPARK REDEVELOPMENT WORKS	REVISION - E
20.11.23	C	VARIATION WORKS AS REQUESTED BY CARDINIA SHIRE COUNCIL	EXISTING DRAINS AND PITS	TELECOM CABLES AND PITS	EX.		DATE	MAY 22	DATE	MAY 22			
22.11.23	D	VARIATION WORKS AS REQUESTED BY CARDINIA SHIRE COUNCIL	PROPOSED DRAINS AND PITS	ELEC. CABLES AND PITS	PROP.		DATUM	AHD	MELWAYS REF				
06.12.23	E	DRAINAGE AMENDMENTS AS DIRECTED BY CARDINIA SHIRE COUNCIL	PROPOSED PROPERTY INLET		EX.								