


ROAD AND DRAINAGE RECONSTRUCTION WORKS

STONEY CREEK CATCHMENT, BEACONSFIELD UPPER

DRAWING INDEX

SHEET No.	TITLE
1	TITLE SHEET - DRAWING INDEX & OVERALL PLAN
2	TYPICAL SECTIONS A-A, B-B & C-C
3	GENERAL LAYOUT PLAN
4	GENERAL LAYOUT PLAN
5	GENERAL LAYOUT PLAN
6	GENERAL LAYOUT PLAN
7	GENERAL LAYOUT PLAN
8	GENERAL LAYOUT PLAN
9	GENERAL LAYOUT PLAN
10	GENERAL LAYOUT PLAN
11	GENERAL LAYOUT PLAN
12	GENERAL LAYOUT PLAN

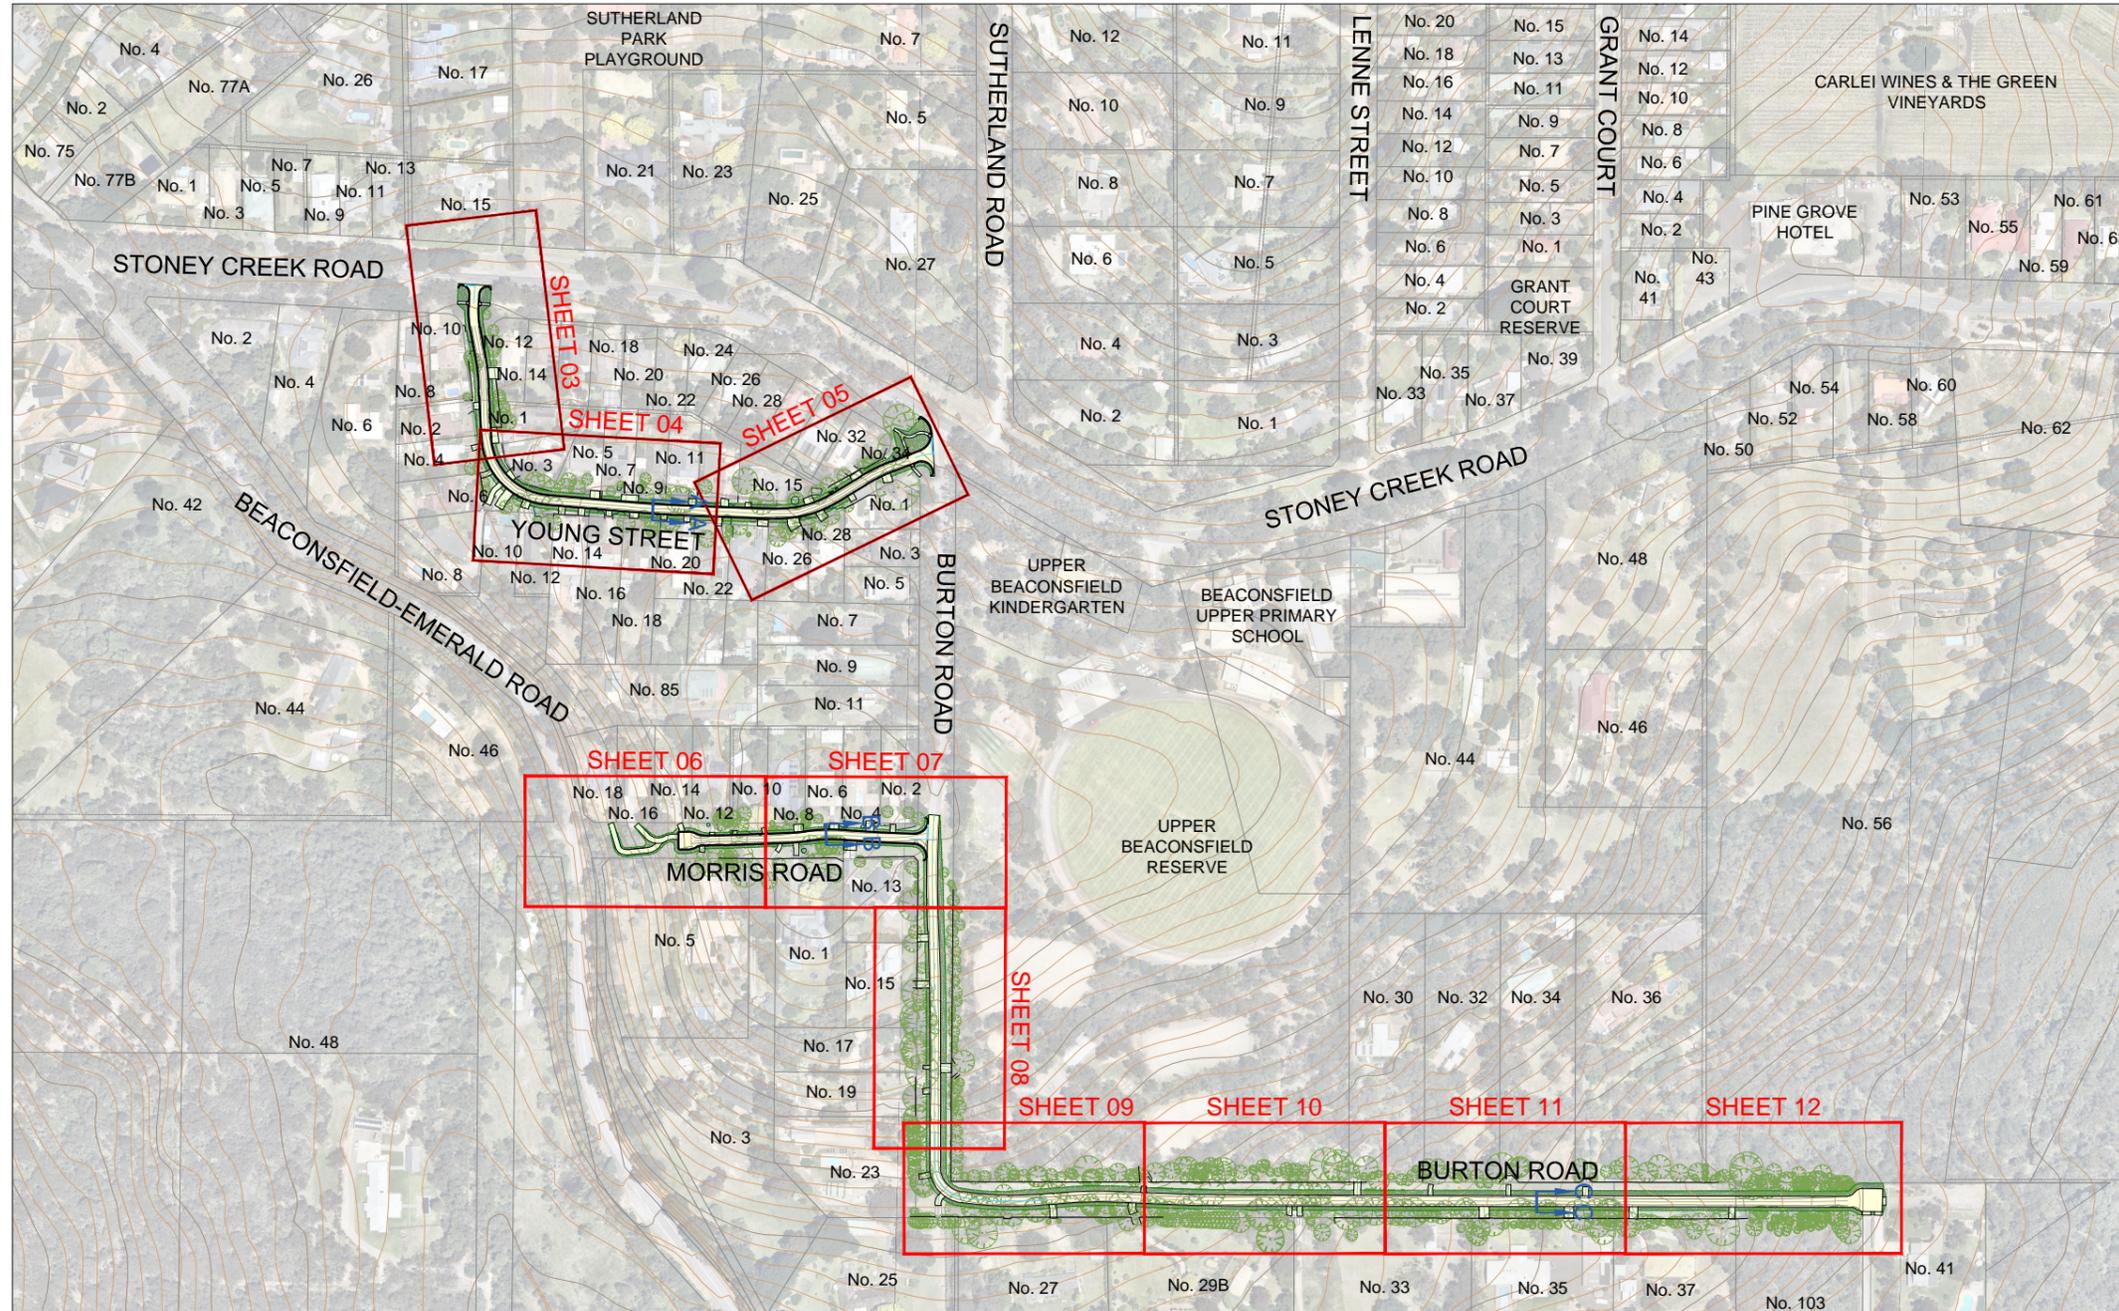

OVERALL PLAN



VER	DESCRIPTION	DATE
01	COMMUNITY CONSULTATION PLAN	08-09-2021
00	COMMUNITY CONSULTATION PLAN	08-09-2021

CONSULTANT ENGINEER

PROCVIL

CONSULTING ENGINEERING

Specialist Civil Engineering Design Consultants

Commitment | Communication | Collaboration

PROCVIL CONSULTING PTY LTD
ABN 51 759 386 092

SUITE 9, 12 MAROONDHA HWY, RINGWOOD VIC 3114
PO BOX 164, RINGWOOD VIC 3114
P: (03) 8644 6834
E: info@procvil.com.au
www.procvil.com.au

CIVIL ENGINEERING DESIGN: KURT CHAMBERLAIN
TECHNICAL PEER REVIEW: CHRIS PROCTOR
REGISTERED & CHARTERED PROFESSIONAL ENGINEER: CHRIS PROCTOR

ORIENTATION

OR AS SHOWN

ORIGINAL SCALE & SHEET SIZE
AS SHOWN @ A1

HEIGHT DATUM
AHD

COORDINATE DATUM
MGA 94 ZONE 55

SURVEY DATE
03-08-2021

AERIAL IMAGE DATE
12-12-2020

LOCAL GOVERNMENT AREA
SHIRE OF CARDINIA

CLIENT

CLIENT PROJECT MANAGER / CONTACT
DANIEL POTTER | CARDINIA SHIRE COUNCIL

COMMUNITY CONSULTATION PLAN

ROAD AND DRAINAGE RECONSTRUCTION WORKS
STONEY CREEK CATCHMENT, BEACONSFIELD UPPER


TITLE SHEET - DRAWING INDEX & OVERALL PLAN

PROJECT No.
PC21019


SHEET No.
01 OF 12

VERSION
01


DWG No.
PC21019-01-01

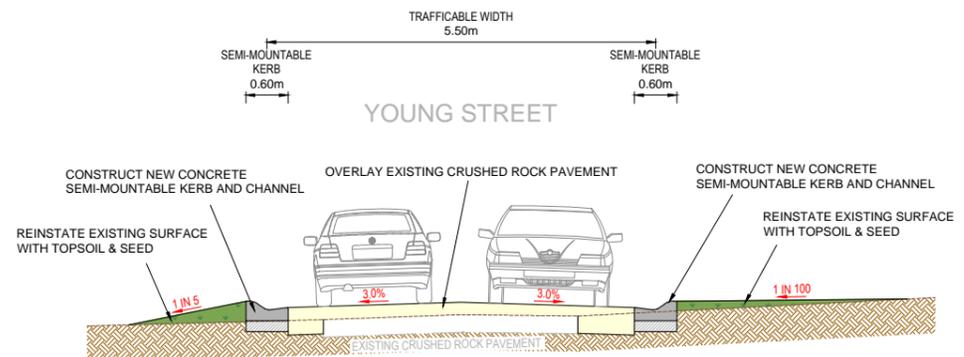

SECTION A-A - YOUNG STREET

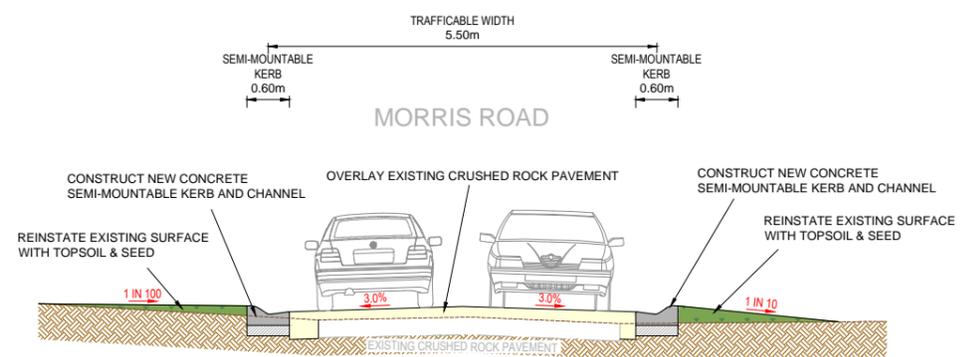

SECTION B-B - MORRIS ROAD

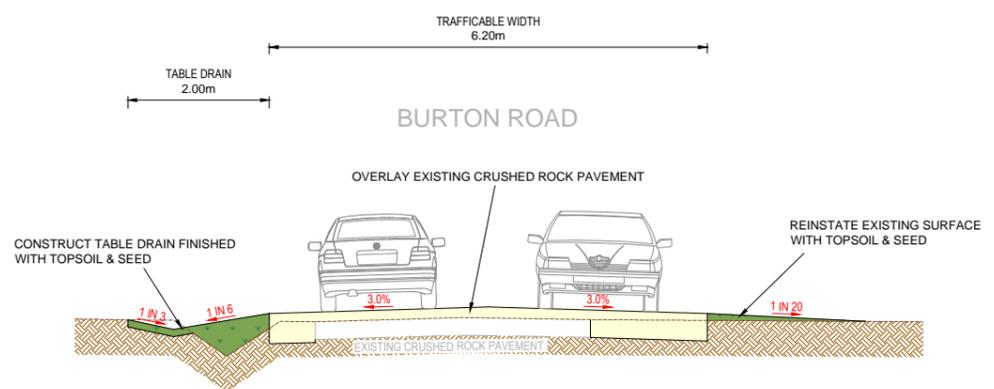

SECTION C-C - BURTON ROAD



01	COMMUNITY CONSULTATION PLAN	08-09-2021
00	COMMUNITY CONSULTATION PLAN	08-09-2021
VER	DESCRIPTION	DATE

CONSULTANT ENGINEER

PROCVIL CONSULTING ENGINEERING
Specialist Civil Engineering Design Consultants
Commitment | Communication | Collaboration

PROCVIL CONSULTING PTY LTD
ABN 51 759 386 092
SUITE 9, 12 MAROONDAH HWY, RINGWOOD VIC 3134
PO BOX 164, RINGWOOD VIC 3134
P: (03) 8644 6834
E: info@procivil.com.au
www.procivil.com.au

CIVIL ENGINEERING DESIGN: KURT CHAMBERLAIN
TECHNICAL PEER REVIEW: CHRIS PROCTOR
REGISTERED & CHARTERED PROFESSIONAL ENGINEER: CHRIS PROCTOR

ORIENTATION

OR AS SHOWN

ORIGINAL SCALE & SHEET SIZE: AS SHOWN @ A1
HEIGHT DATUM: AHD
COORDINATE DATUM: MGA 94 ZONE 55
SURVEY DATE: 03-08-2021
AERIAL IMAGE DATE: 12-12-2020

LOCAL GOVERNMENT AREA: SHIRE OF CARDINIA

CLIENT PROJECT MANAGER / CONTACT: DANIEL POTTER | CARDINIA SHIRE COUNCIL


COMMUNITY CONSULTATION PLAN
ROAD AND DRAINAGE RECONSTRUCTION WORKS
STONE CREEK CATCHMENT, BEACONSFIELD UPPER

SECTIONS A-A, B-B & C-C

PROJECT No.	PC21019
SHEET No.	02 OF 12
VERSION	01
DWG No.	PC21019-02 - 01

LEGEND

- ASPHALT ROAD PAVEMENT
- VEHICLE CROSSING REINSTATEMENT TO MATCH EXISTING MATERIAL
- CONCRETE FOOTPATH
- CONCRETE PRAM CROSSING
- CONCRETE KERB AND CHANNEL
- EXISTING DRAINAGE PIPE
- TABLE DRAIN
- PAVEMENT LINE MARKING
- TREE TO BE REMOVED
- EXISTING CONTOUR MAJOR (5.0m)
- EXISTING CONTOUR MINOR (1.0m)

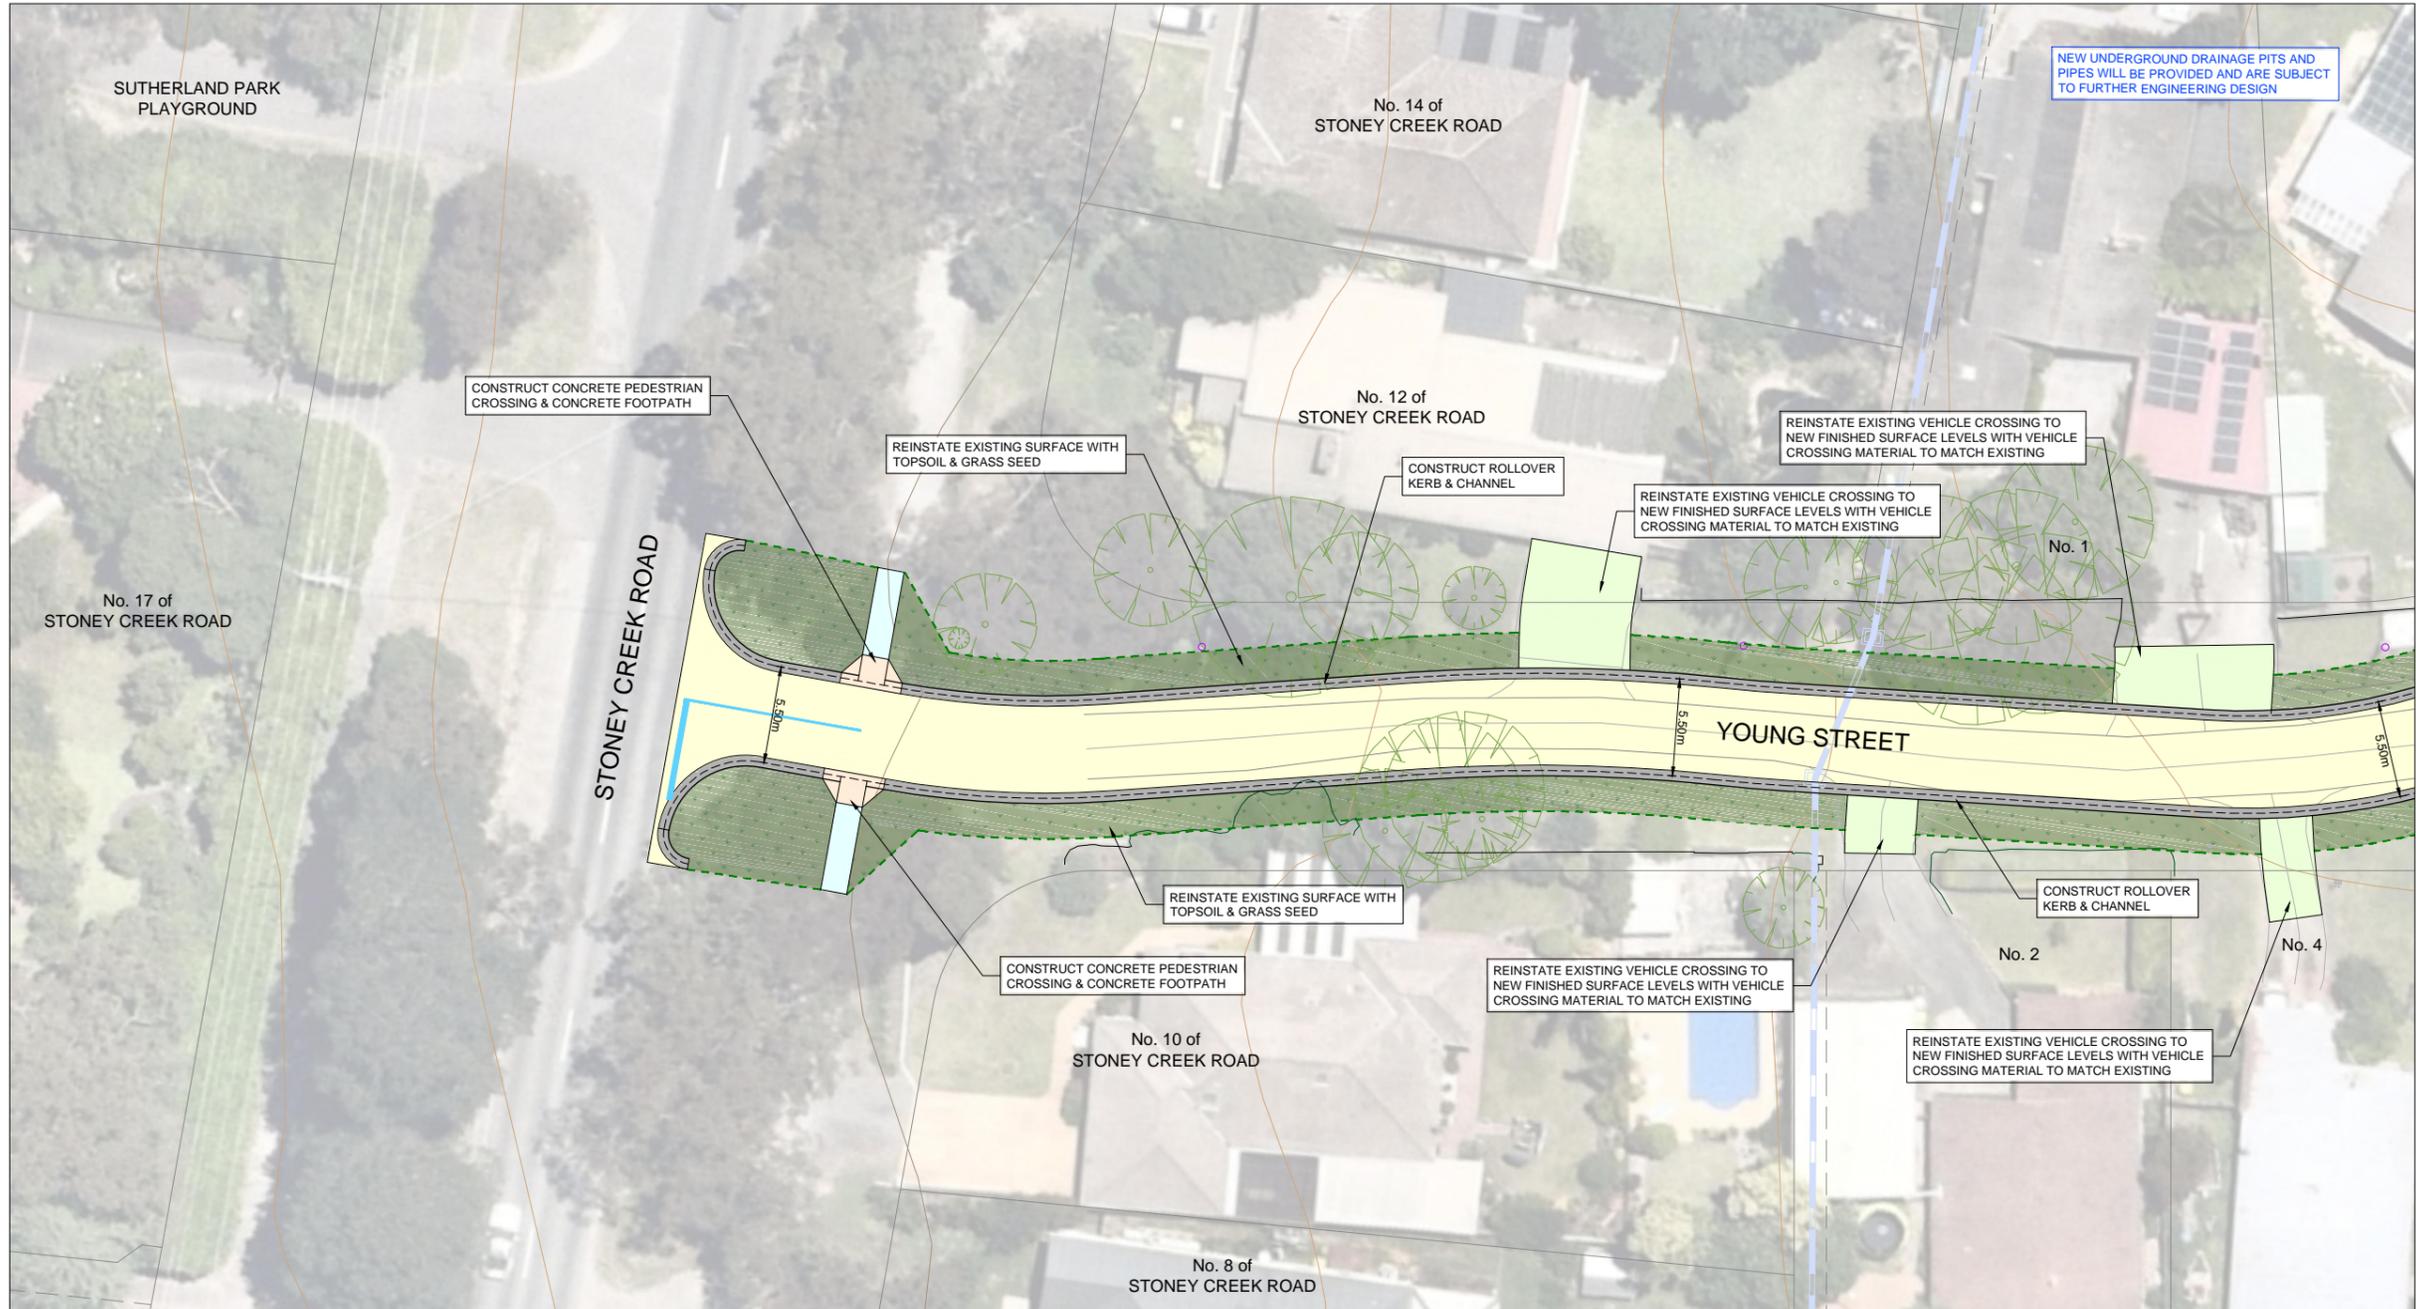

CONTINUED ON SHEET 04

GENERAL LAYOUT PLAN



01	COMMUNITY CONSULTATION PLAN	08-09-2021
00	COMMUNITY CONSULTATION PLAN	08-09-2021
VER	DESCRIPTION	DATE

CONSULTANT ENGINEER

PROCIVIL
CONSULTING ENGINEERING

Specialist Civil Engineering Design Consultants

Commitment | Communication | Collaboration

PROCIVIL CONSULTING PTY LTD
ABN 51 759 386 092
SUITE 9, 12 MAROONDAH HWY, RINGWOOD VIC 3134
PO BOX 164, RINGWOOD VIC 3134
P: (03) 8644 6834
E: info@procivil.com.au
www.procivil.com.au

CIVIL ENGINEERING DESIGN: KURT CHAMBERLAIN
TECHNICAL PEER REVIEW: CHRIS PROCTOR
REGISTERED & CHARTERED PROFESSIONAL ENGINEER: CHRIS PROCTOR

ORIENTATION

OR AS SHOWN

ORIGINAL SCALE & SHEET SIZE: AS SHOWN @ A1
HEIGHT DATUM: AHD
COORDINATE DATUM: MGA 94 ZONE 55
SURVEY DATE: 03-08-2021
AERIAL IMAGE DATE: 12-12-2020

LOCAL GOVERNMENT AREA: SHIRE OF CARDINIA

CLIENT:

CLIENT PROJECT MANAGER / CONTACT: DANIEL POTTER | CARDINIA SHIRE COUNCIL

COMMUNITY CONSULTATION PLAN

ROAD AND DRAINAGE RECONSTRUCTION WORKS

STONEY CREEK CATCHMENT, BEACONSFIELD UPPER


GENERAL LAYOUT PLAN

PROJECT No.	PC21019
SHEET No.	03 OF 12
VERSION	01
DWG No.	PC21019-03-01

LEGEND

- ASPHALT ROAD PAVEMENT
- VEHICLE CROSSING REINSTATEMENT TO MATCH EXISTING MATERIAL
- CONCRETE FOOTPATH
- CONCRETE PRAM CROSSING
- CONCRETE KERB AND CHANNEL
- EXISTING DRAINAGE PIPE
- TABLE DRAIN
- PAVEMENT LINE MARKING
- TREE TO BE REMOVED
- EXISTING CONTOUR MAJOR (5.0m)
- EXISTING CONTOUR MINOR (1.0m)

CONTINUED ON SHEET 03

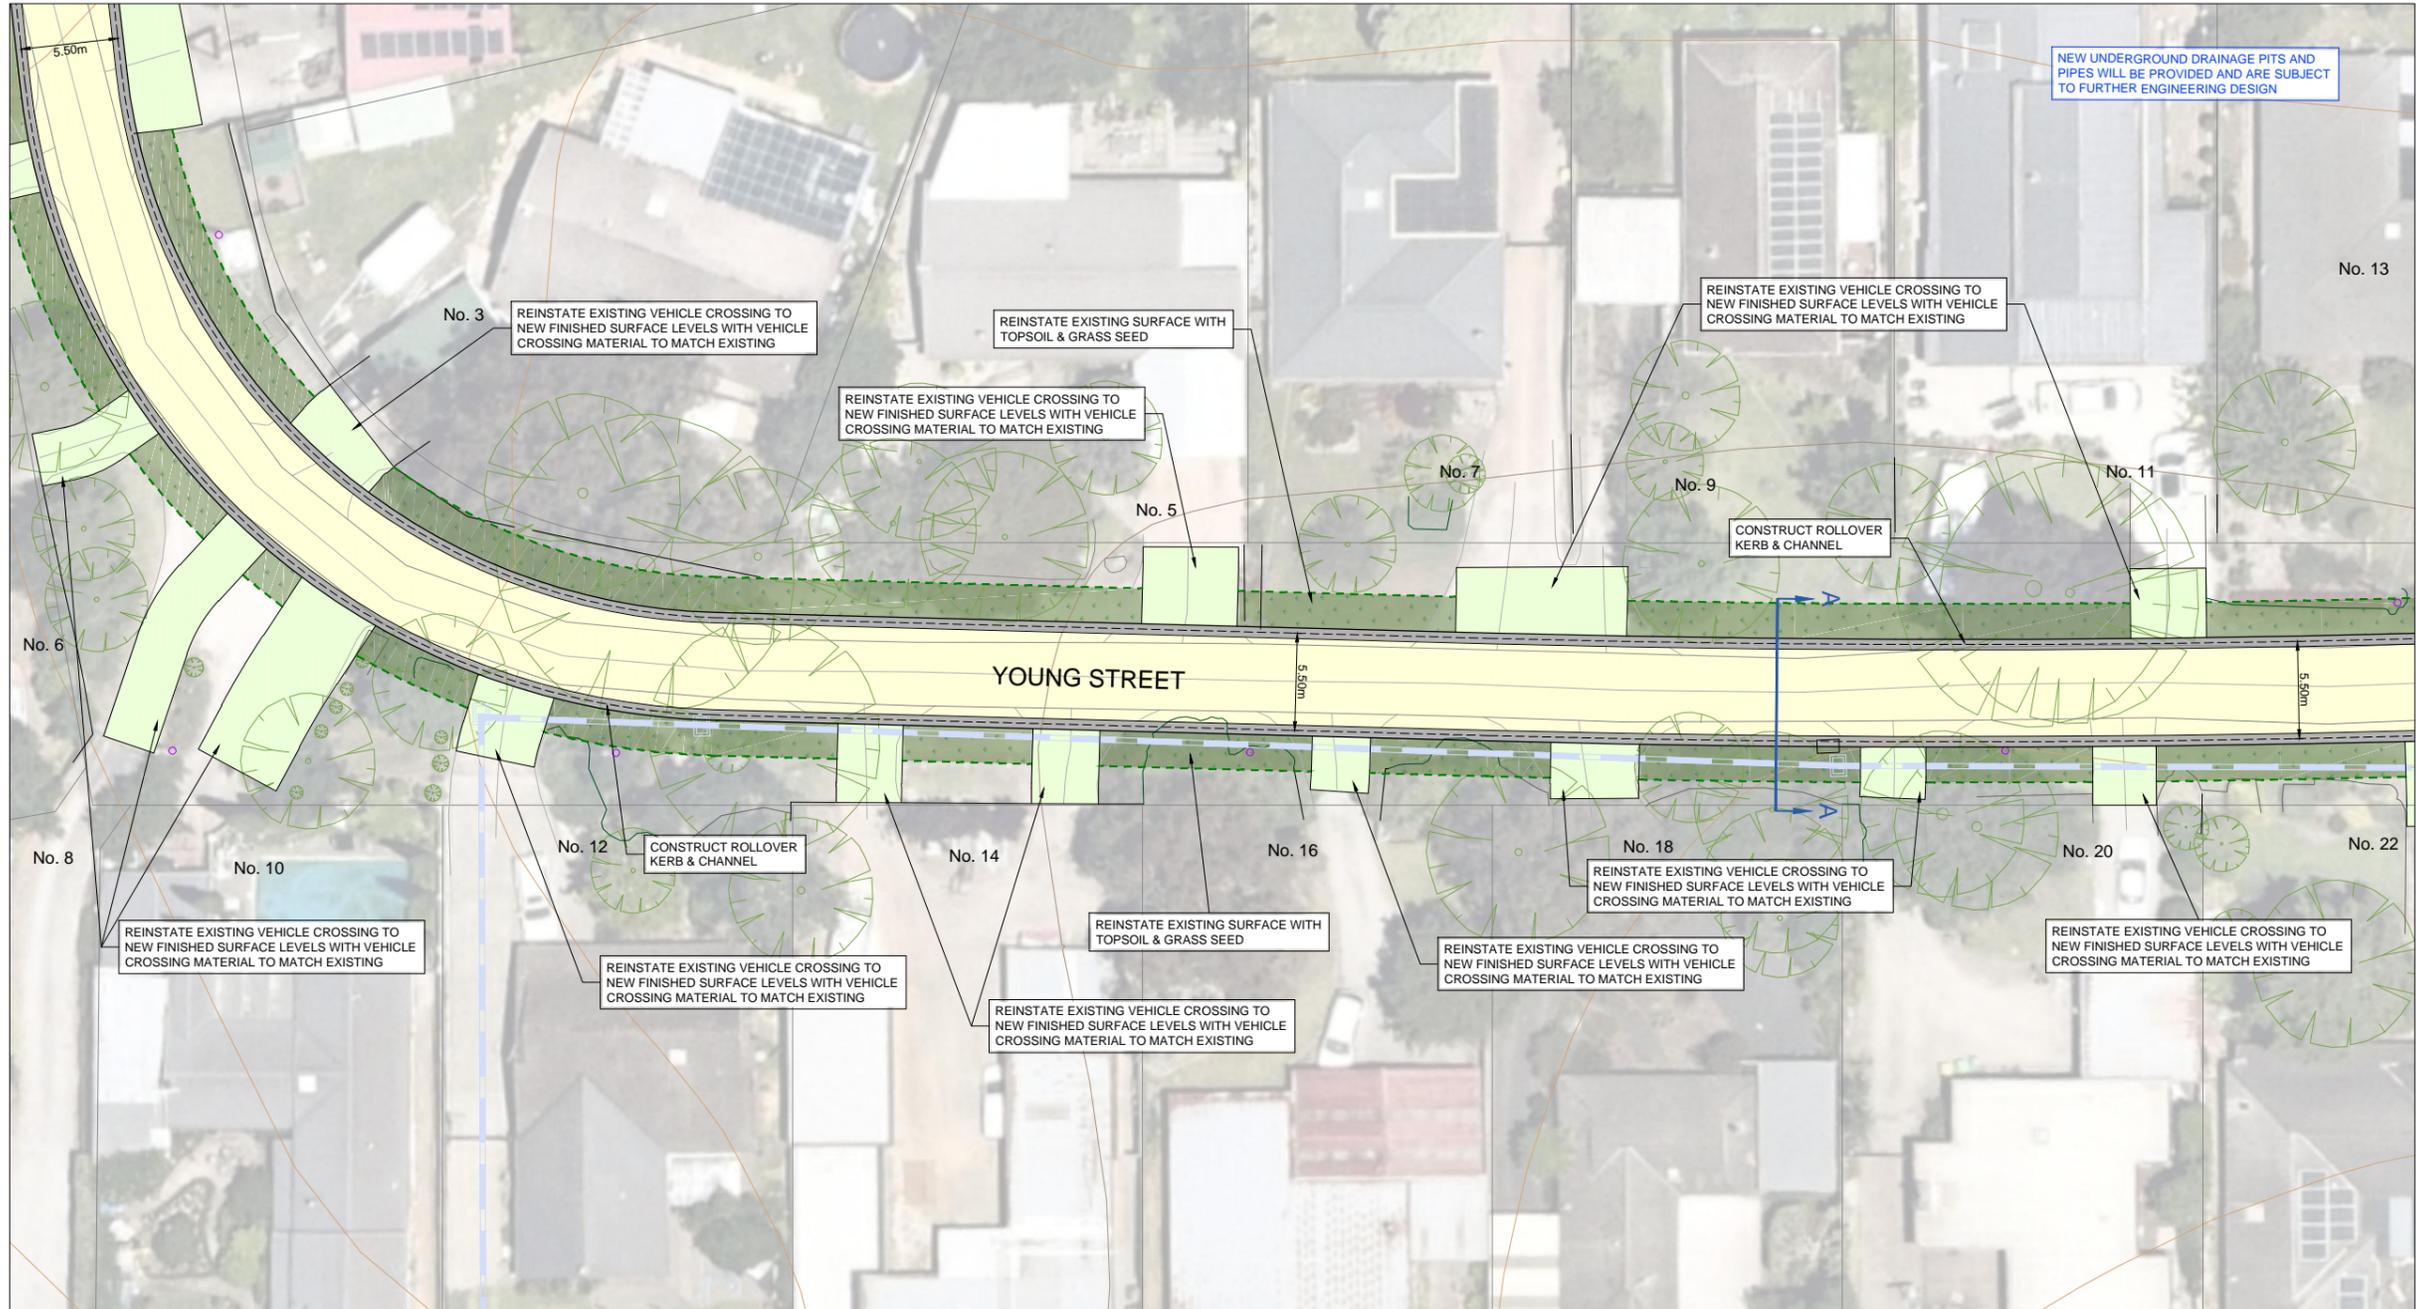

CONTINUED ON SHEET 05

GENERAL LAYOUT PLAN



01	COMMUNITY CONSULTATION PLAN	08-09-2021
00	COMMUNITY CONSULTATION PLAN	08-09-2021
VER	DESCRIPTION	DATE

CONSULTANT ENGINEER

PROCIVIL
CONSULTING ENGINEERING

Specialist Civil Engineering Design Consultants

Commitment | Communication | Collaboration

PROCIVIL CONSULTING PTY LTD
ABN 61 759 386 092

SUITE 9, 12 MAROONDAH HWY, RINGWOOD VIC 3134
PO BOX 164, RINGWOOD VIC 3134
P: (03) 8644 6834
E: info@procivil.com.au
www.procivil.com.au

CIVIL ENGINEERING DESIGN: KURT CHAMBERLAIN
TECHNICAL PEER REVIEW: CHRIS PROCTOR

REGISTERED & CHARTERED PROFESSIONAL ENGINEER
CHRIS PROCTOR

ORIENTATION

OR AS SHOWN

ORIGINAL SCALE & SHEET SIZE: AS SHOWN @ A1

HEIGHT DATUM: AHD

COORDINATE DATUM: MGA 94 ZONE 55

SURVEY DATE: 03-08-2021

AERIAL IMAGE DATE: 12-12-2020

LOCAL GOVERNMENT AREA: SHIRE OF CARDINIA

CLIENT:

CLIENT PROJECT MANAGER / CONTACT: DANIEL POTTER | CARDINIA SHIRE COUNCIL

COMMUNITY CONSULTATION PLAN

ROAD AND DRAINAGE RECONSTRUCTION WORKS


STONEY CREEK CATCHMENT, BEACONSFIELD UPPER

GENERAL LAYOUT PLAN

PROJECT No.	PC21019
SHEET No.	04 OF 12
VERSION	01
DWG No.	PC21019-04-01

LEGEND

- ASPHALT ROAD PAVEMENT
- VEHICLE CROSSING REINSTATEMENT TO MATCH EXISTING MATERIAL
- CONCRETE FOOTPATH
- CONCRETE PRAM CROSSING
- CONCRETE KERB AND CHANNEL
- EXISTING DRAINAGE PIPE
- TABLE DRAIN
- PAVEMENT LINE MARKING
- TREE TO BE REMOVED
- EXISTING CONTOUR MAJOR (5.0m)
- EXISTING CONTOUR MINOR (1.0m)

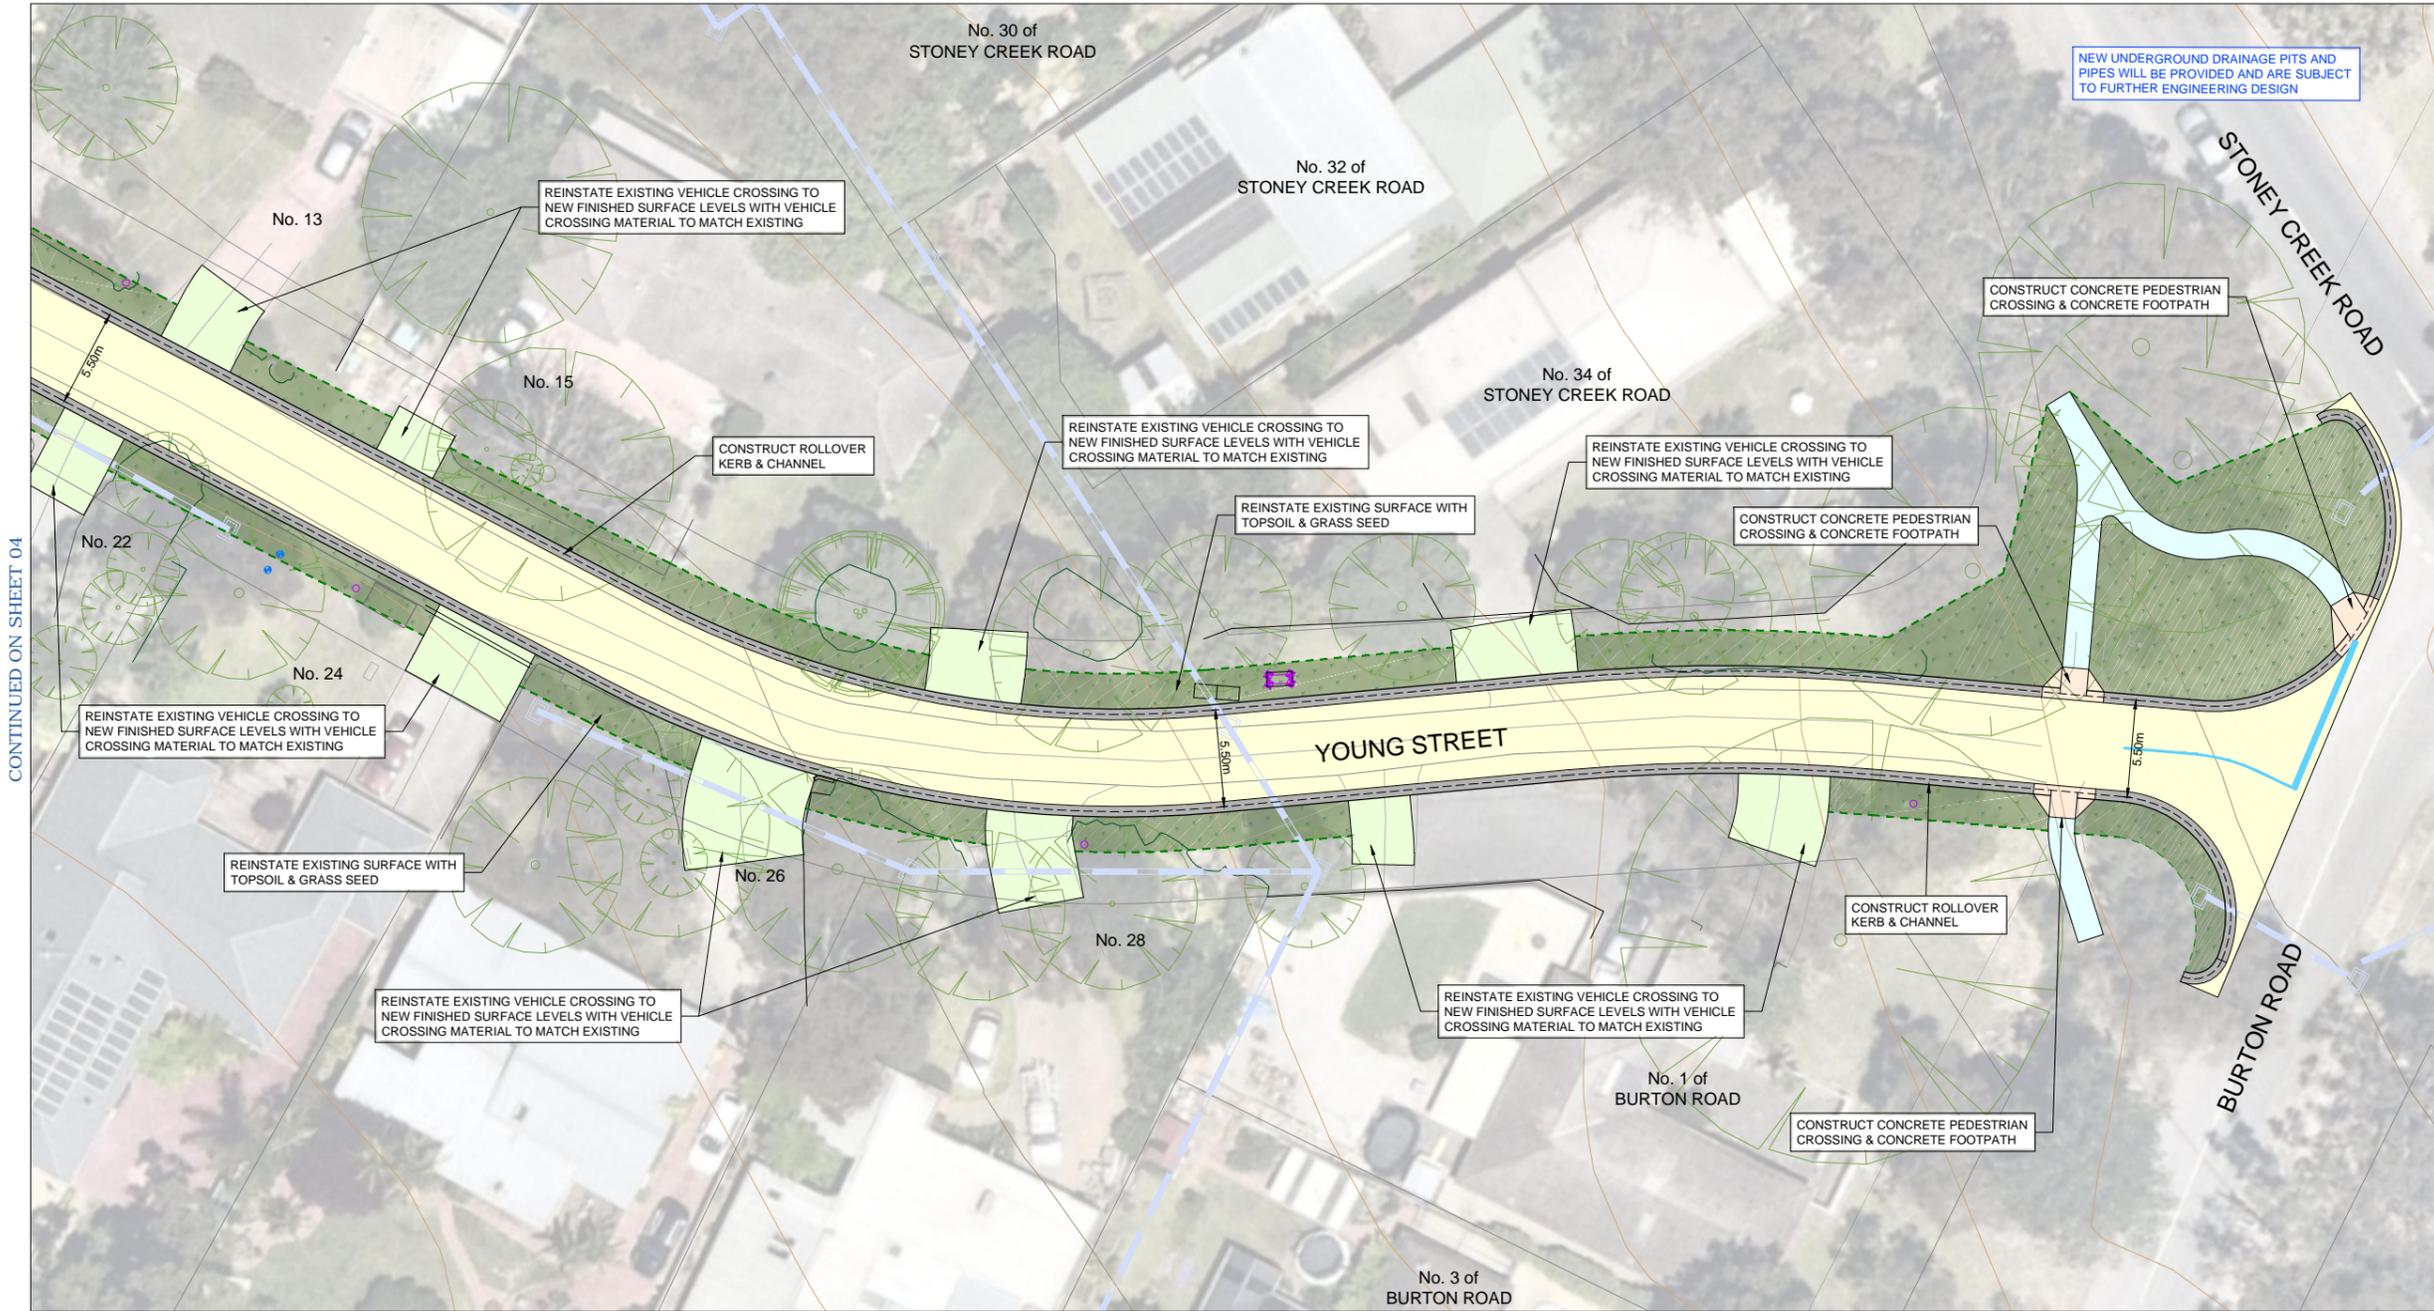

GENERAL LAYOUT PLAN



01	COMMUNITY CONSULTATION PLAN	08-09-2021
00	COMMUNITY CONSULTATION PLAN	08-09-2021
VER	DESCRIPTION	DATE

CONSULTANT ENGINEER

PROCVIL
CONSULTING ENGINEERING

Specialist Civil Engineering Design Consultants

Commitment | Communication | Collaboration

PROCVIL CONSULTING PTY LTD
ABN 51 759 386 092

SUITE 9, 12 MAROONDAH HWY, RINGWOOD VIC 3114
PO BOX 164, RINGWOOD VIC 3114
P: (03) 8644 6834
E: info@procvil.com.au
www.procvil.com.au

CIVIL ENGINEERING DESIGN: KURT CHAMBERLAIN
TECHNICAL PEER REVIEW: CHRIS PROCTOR

REGISTERED & CHARTERED PROFESSIONAL ENGINEER
CHRIS PROCTOR

ORIENTATION

OR AS SHOWN

ORIGINAL SCALE & SHEET SIZE: AS SHOWN @ A1

HEIGHT DATUM: AHD

COORDINATE DATUM: MGA 94 ZONE 55

SURVEY DATE: 03-08-2021

AERIAL IMAGE DATE: 12-12-2020

LOCAL GOVERNMENT AREA: SHIRE OF CARDINIA

CLIENT:

CLIENT PROJECT MANAGER / CONTACT: DANIEL POTTER | CARDINIA SHIRE COUNCIL

COMMUNITY CONSULTATION PLAN

ROAD AND DRAINAGE RECONSTRUCTION WORKS


STONEY CREEK CATCHMENT, BEACONSFIELD UPPER

GENERAL LAYOUT PLAN

PROJECT No.	PC21019
SHEET No.	05 OF 12
VERSION	01
DWG No.	PC21019-05-01

LEGEND

- ASPHALT ROAD PAVEMENT
- VEHICLE CROSSING REINSTATEMENT TO MATCH EXISTING MATERIAL
- CONCRETE FOOTPATH
- CONCRETE PRAM CROSSING
- CONCRETE KERB AND CHANNEL
- EXISTING DRAINAGE PIPE
- TABLE DRAIN
- PAVEMENT LINE MARKING
- X TREE TO BE REMOVED
- EXISTING CONTOUR MAJOR (5.0m)
- EXISTING CONTOUR MINOR (1.0m)

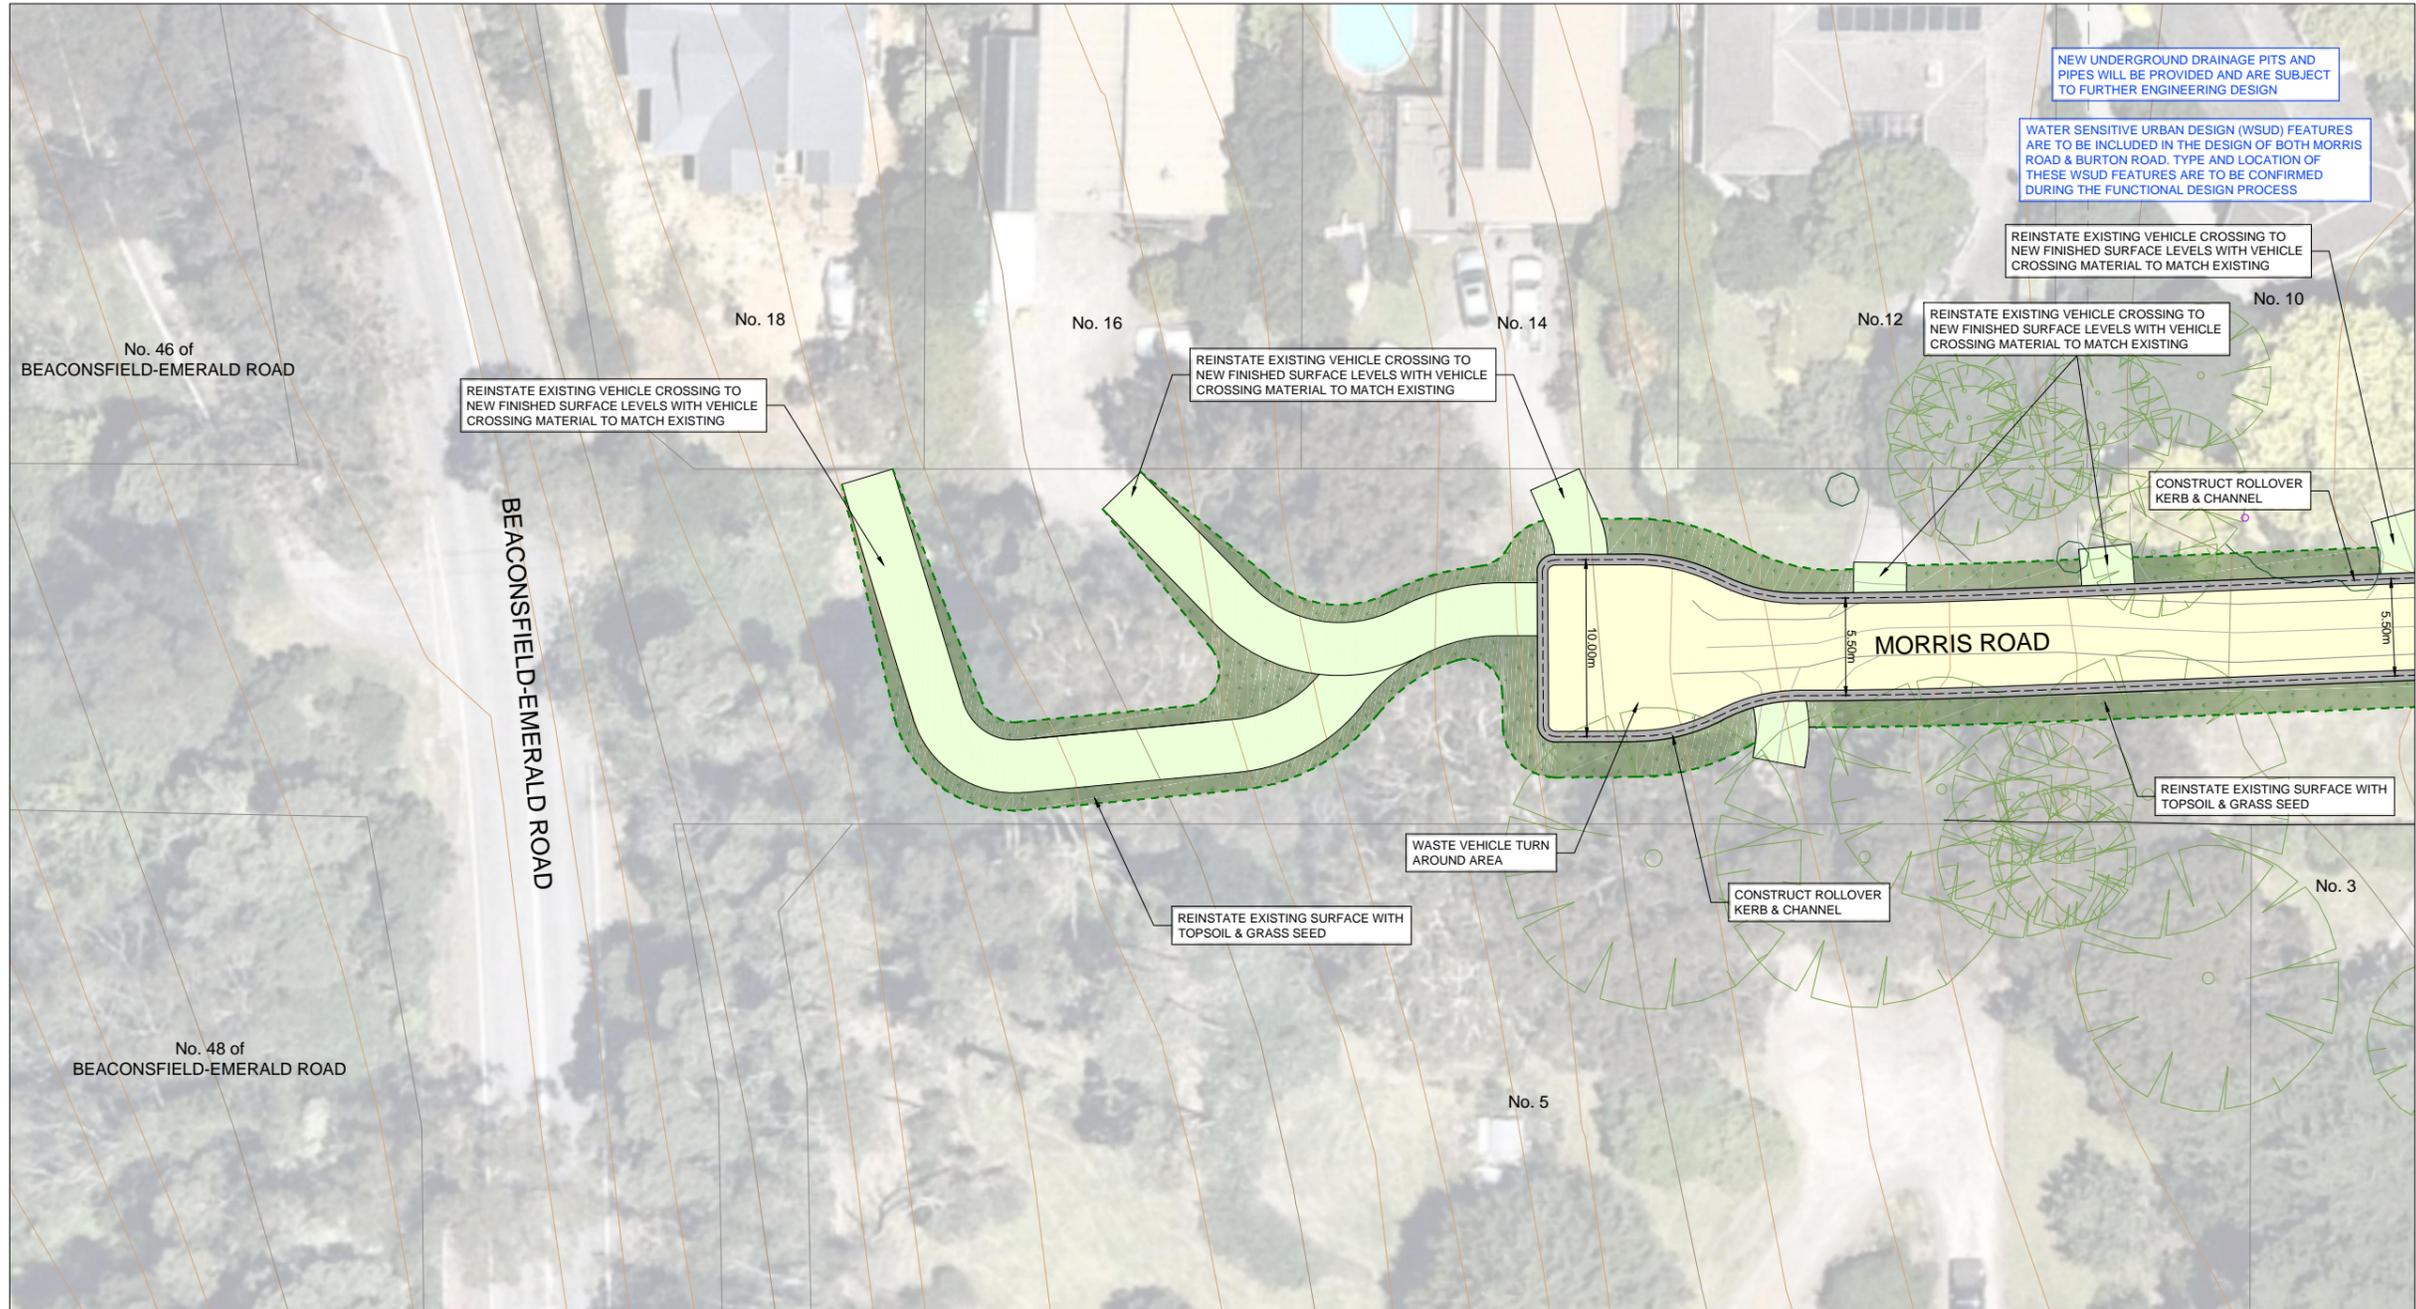

CONTINUED ON SHEET 07

GENERAL LAYOUT PLAN



01	COMMUNITY CONSULTATION PLAN	08-09-2021
00	COMMUNITY CONSULTATION PLAN	08-09-2021
VER	DESCRIPTION	DATE

CONSULTANT ENGINEER

PROCVIL
CONSULTING ENGINEERING

Specialist Civil Engineering Design Consultants

Commitment | Communication | Collaboration

PROCVIL CONSULTING PTY LTD
ABN 51 759 386 092

SUITE 9, 12 MAROONDAH HWY, RINGWOOD VIC 3134
PO BOX 164, RINGWOOD VIC 3134
P: (03) 8644 6834
E: info@procvil.com.au
www.procvil.com.au

CIVIL ENGINEERING DESIGN: KURT CHAMBERLAIN
TECHNICAL PEER REVIEW: CHRIS PROCTOR

REGISTERED & CHARTERED PROFESSIONAL ENGINEER
CHRIS PROCTOR

ORIENTATION

OR AS SHOWN

ORIGINAL SCALE & SHEET SIZE: AS SHOWN @ A1

HEIGHT DATUM: AHD

COORDINATE DATUM: MGA 94 ZONE 55

SURVEY DATE: 03-08-2021

AERIAL IMAGE DATE: 12-12-2020

LOCAL GOVERNMENT AREA: SHIRE OF CARDINIA

CLIENT:

CLIENT PROJECT MANAGER / CONTACT: DANIEL POTTER | CARDINIA SHIRE COUNCIL

COMMUNITY CONSULTATION PLAN


ROAD AND DRAINAGE RECONSTRUCTION WORKS
STONEY CREEK CATCHMENT, BEACONSFIELD UPPER

GENERAL LAYOUT PLAN

PROJECT No.	PC21019
SHEET No.	06 OF 12
VERSION	01
DWG No.	PC21019-06-01

LEGEND

- ASPHALT ROAD PAVEMENT
- VEHICLE CROSSING REINSTATEMENT TO MATCH EXISTING MATERIAL
- CONCRETE FOOTPATH
- CONCRETE PRAM CROSSING
- CONCRETE KERB AND CHANNEL
- EXISTING DRAINAGE PIPE
- TABLE DRAIN
- PAVEMENT LINE MARKING
- X TREE TO BE REMOVED
- EXISTING CONTOUR MAJOR (5.0m)
- EXISTING CONTOUR MINOR (1.0m)

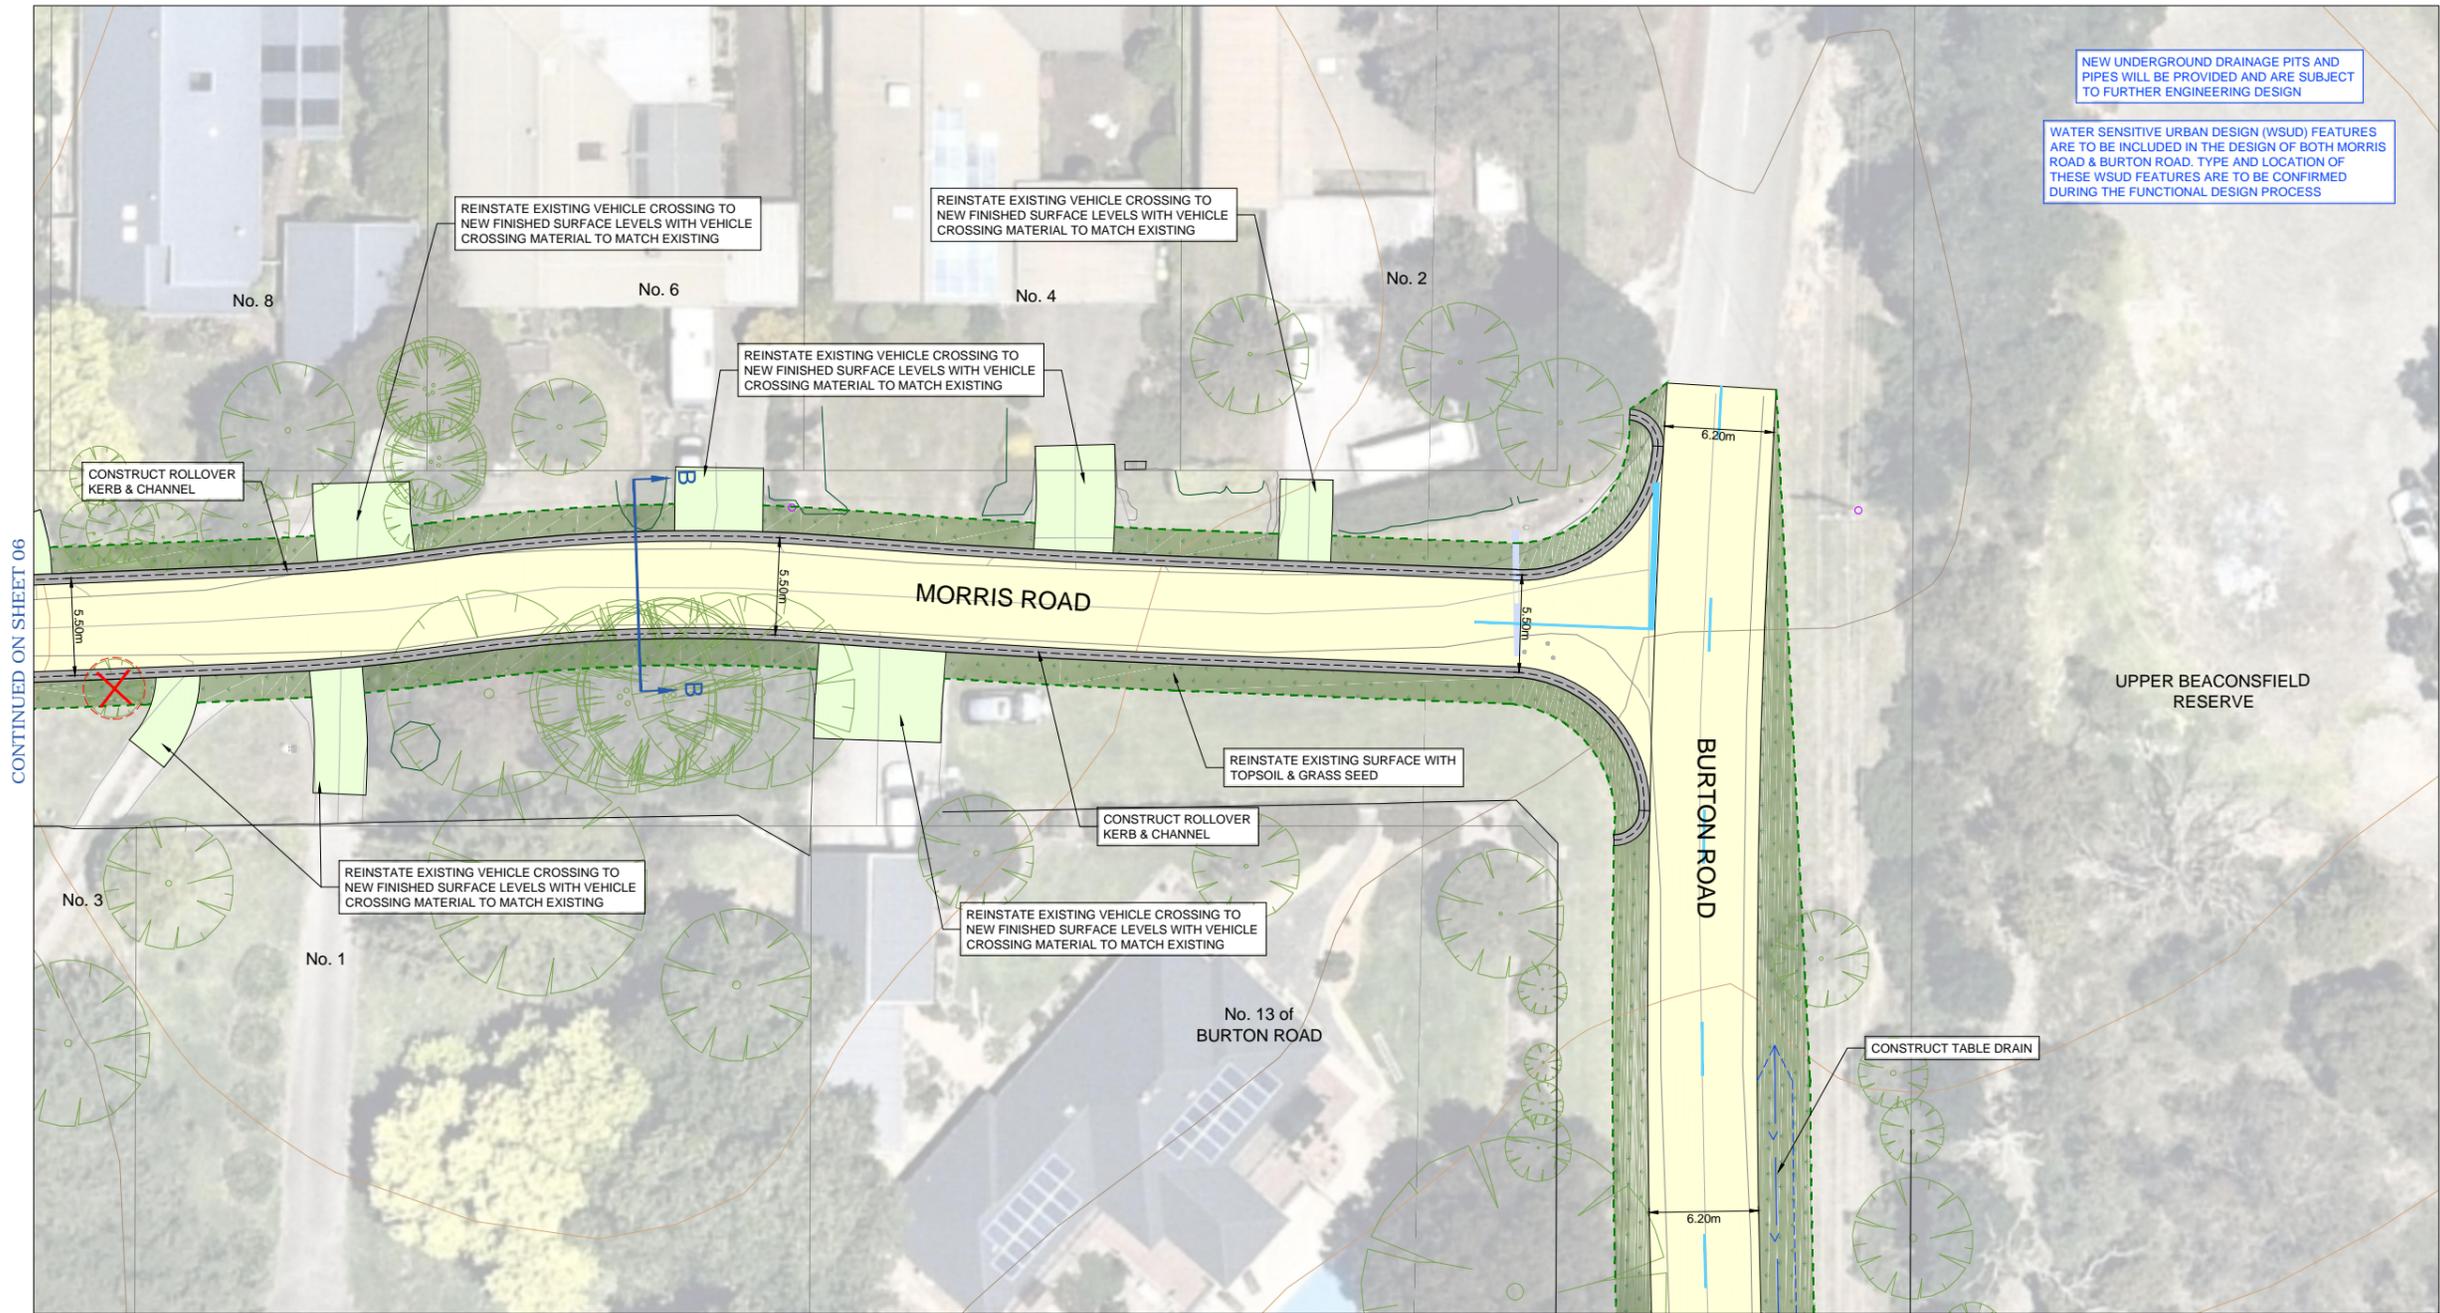

GENERAL LAYOUT PLAN



01	COMMUNITY CONSULTATION PLAN	08-09-2021
00	COMMUNITY CONSULTATION PLAN	08-09-2021
VER	DESCRIPTION	DATE

CONSULTANT ENGINEER

PROCIVIL

CONSULTING ENGINEERING

Specialist Civil Engineering Design Consultants

Commitment | Communication | Collaboration

PROCIVIL CONSULTING PTY LTD
ABN 51 759 386 092
SUITE 9, 12 MAROONDAH HWY, RINGWOOD VIC 3134
PO BOX 164, RINGWOOD VIC 3134
P: (03) 8644 6834
E: info@procivil.com.au
www.procivil.com.au

CIVIL ENGINEERING DESIGN
KURT CHAMBERLAIN

TECHNICAL PEER REVIEW
CHRIS PROCTOR

REGISTERED & CHARTERED PROFESSIONAL ENGINEER
CHRIS PROCTOR

ORIENTATION

OR AS SHOWN

ORIGINAL SCALE & SHEET SIZE
AS SHOWN @ A1

HEIGHT DATUM
AHD

COORDINATE DATUM
MGA 94 ZONE 55

SURVEY DATE
03-08-2021

AERIAL IMAGE DATE
12-12-2020

LOCAL GOVERNMENT AREA
SHIRE OF CARDINIA

CLIENT

CLIENT PROJECT MANAGER / CONTACT
DANIEL POTTER | CARDINIA SHIRE COUNCIL

COMMUNITY CONSULTATION PLAN

ROAD AND DRAINAGE RECONSTRUCTION WORKS


STONEY CREEK CATCHMENT, BEACONSFIELD UPPER

GENERAL LAYOUT PLAN

PROJECT No.	PC21019
SHEET No.	07 OF 12
VERSION	01
DWG No.	PC21019-07-01

LEGEND

- ASPHALT ROAD PAVEMENT
- VEHICLE CROSSING REINSTATEMENT TO MATCH EXISTING MATERIAL
- CONCRETE FOOTPATH
- CONCRETE PRAM CROSSING
- CONCRETE KERB AND CHANNEL
- EXISTING DRAINAGE PIPE
- TABLE DRAIN
- PAVEMENT LINE MARKING
- TREE TO BE REMOVED
- EXISTING CONTOUR MAJOR (5.0m)
- EXISTING CONTOUR MINOR (1.0m)

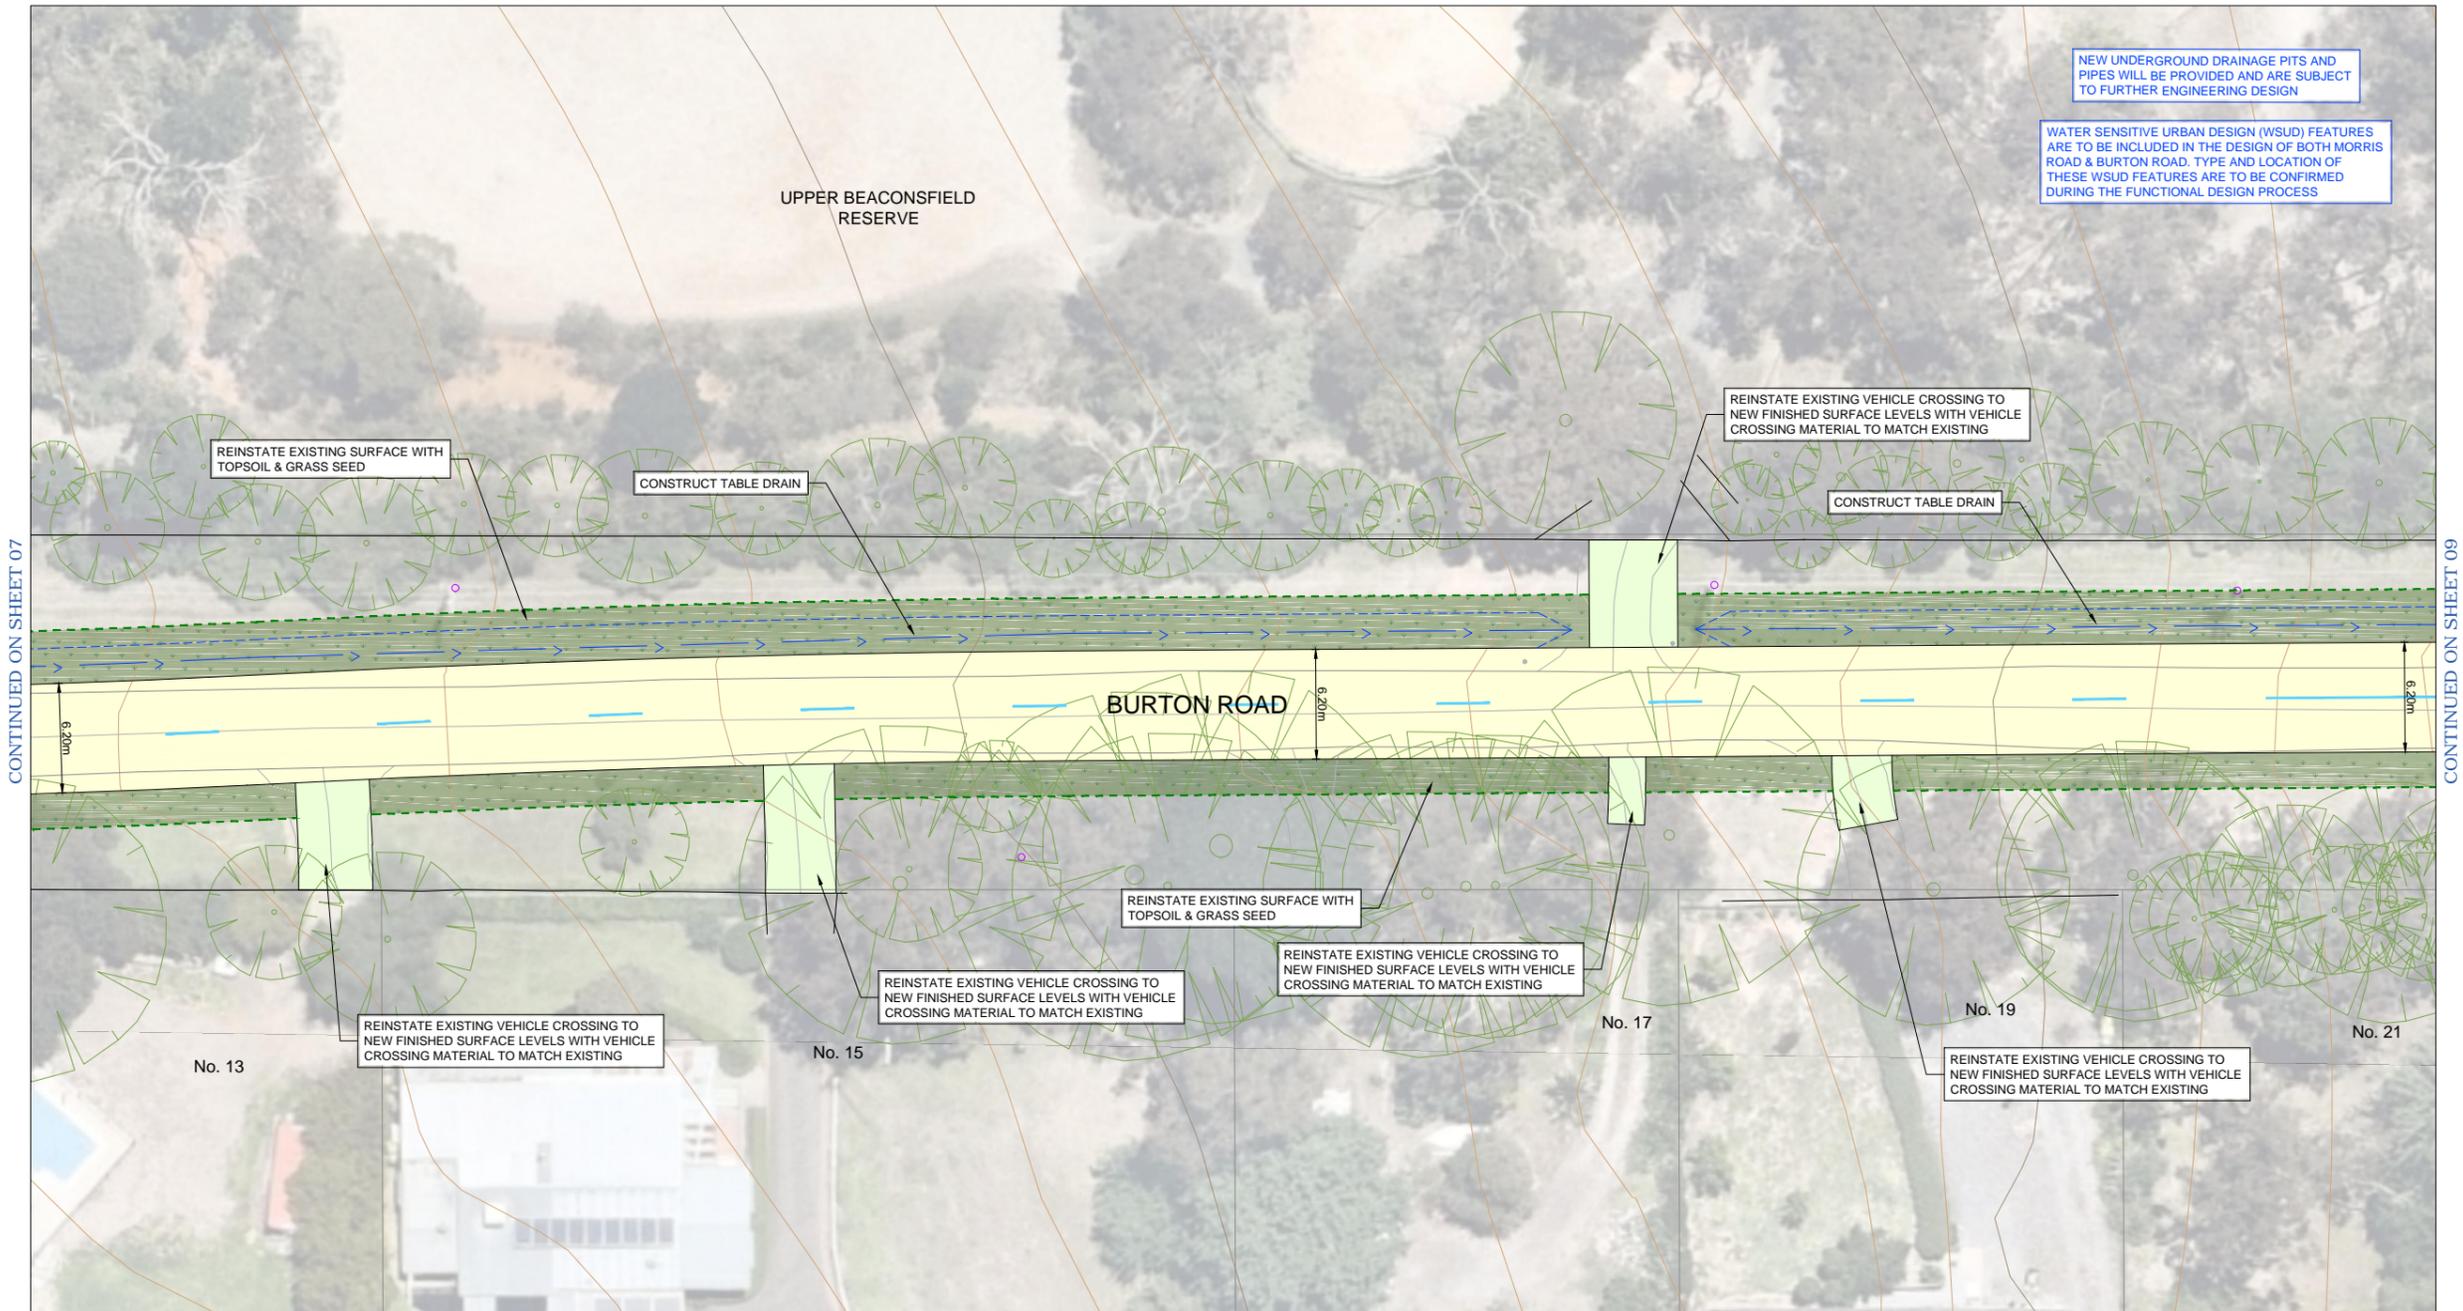

GENERAL LAYOUT PLAN



01	COMMUNITY CONSULTATION PLAN	08-09-2021
00	COMMUNITY CONSULTATION PLAN	08-09-2021
VER	DESCRIPTION	DATE

CONSULTANT ENGINEER

PROCVIL
CONSULTING ENGINEERING

Specialist Civil Engineering Design Consultants

Commitment | Communication | Collaboration

PROCVIL CONSULTING PTY LTD
ABN 51 759 386 092

SUITE 9, 12 MAROONDAH HWY, RINGWOOD VIC 3114
PO BOX 164, RINGWOOD VIC 3114
P: (03) 8644 6834
E: info@procvil.com.au
www.procvil.com.au

CIVIL ENGINEERING DESIGN
KURT CHAMBERLAIN

TECHNICAL PEER REVIEW
CHRIS PROCTOR

REGISTERED & CHARTERED PROFESSIONAL ENGINEER
CHRIS PROCTOR

ORIENTATION

OR AS SHOWN

ORIGINAL SCALE & SHEET SIZE
AS SHOWN @ A1

HEIGHT DATUM
AHD

COORDINATE DATUM
MGA 94 ZONE 55

SURVEY DATE
03-08-2021

AERIAL IMAGE DATE
12-12-2020

LOCAL GOVERNMENT AREA
SHIRE OF CARDINIA

CLIENT

CLIENT PROJECT MANAGER / CONTACT
DANIEL POTTER | CARDINIA SHIRE COUNCIL

COMMUNITY CONSULTATION PLAN

ROAD AND DRAINAGE RECONSTRUCTION WORKS
STONEY CREEK CATCHMENT, BEACONSFIELD UPPER


GENERAL LAYOUT PLAN

PROJECT No.	PC21019
SHEET No.	08 OF 12
VERSION	01
DWG No.	PC21019-08-01

LEGEND

- ASPHALT ROAD PAVEMENT
- VEHICLE CROSSING REINSTATEMENT TO MATCH EXISTING MATERIAL
- CONCRETE FOOTPATH
- CONCRETE PRAM CROSSING
- CONCRETE KERB AND CHANNEL
- EXISTING DRAINAGE PIPE
- TABLE DRAIN
- PAVEMENT LINE MARKING
- X TREE TO BE REMOVED
- EXISTING CONTOUR MAJOR (5.0m)
- EXISTING CONTOUR MINOR (1.0m)

CONTINUED ON SHEET 08

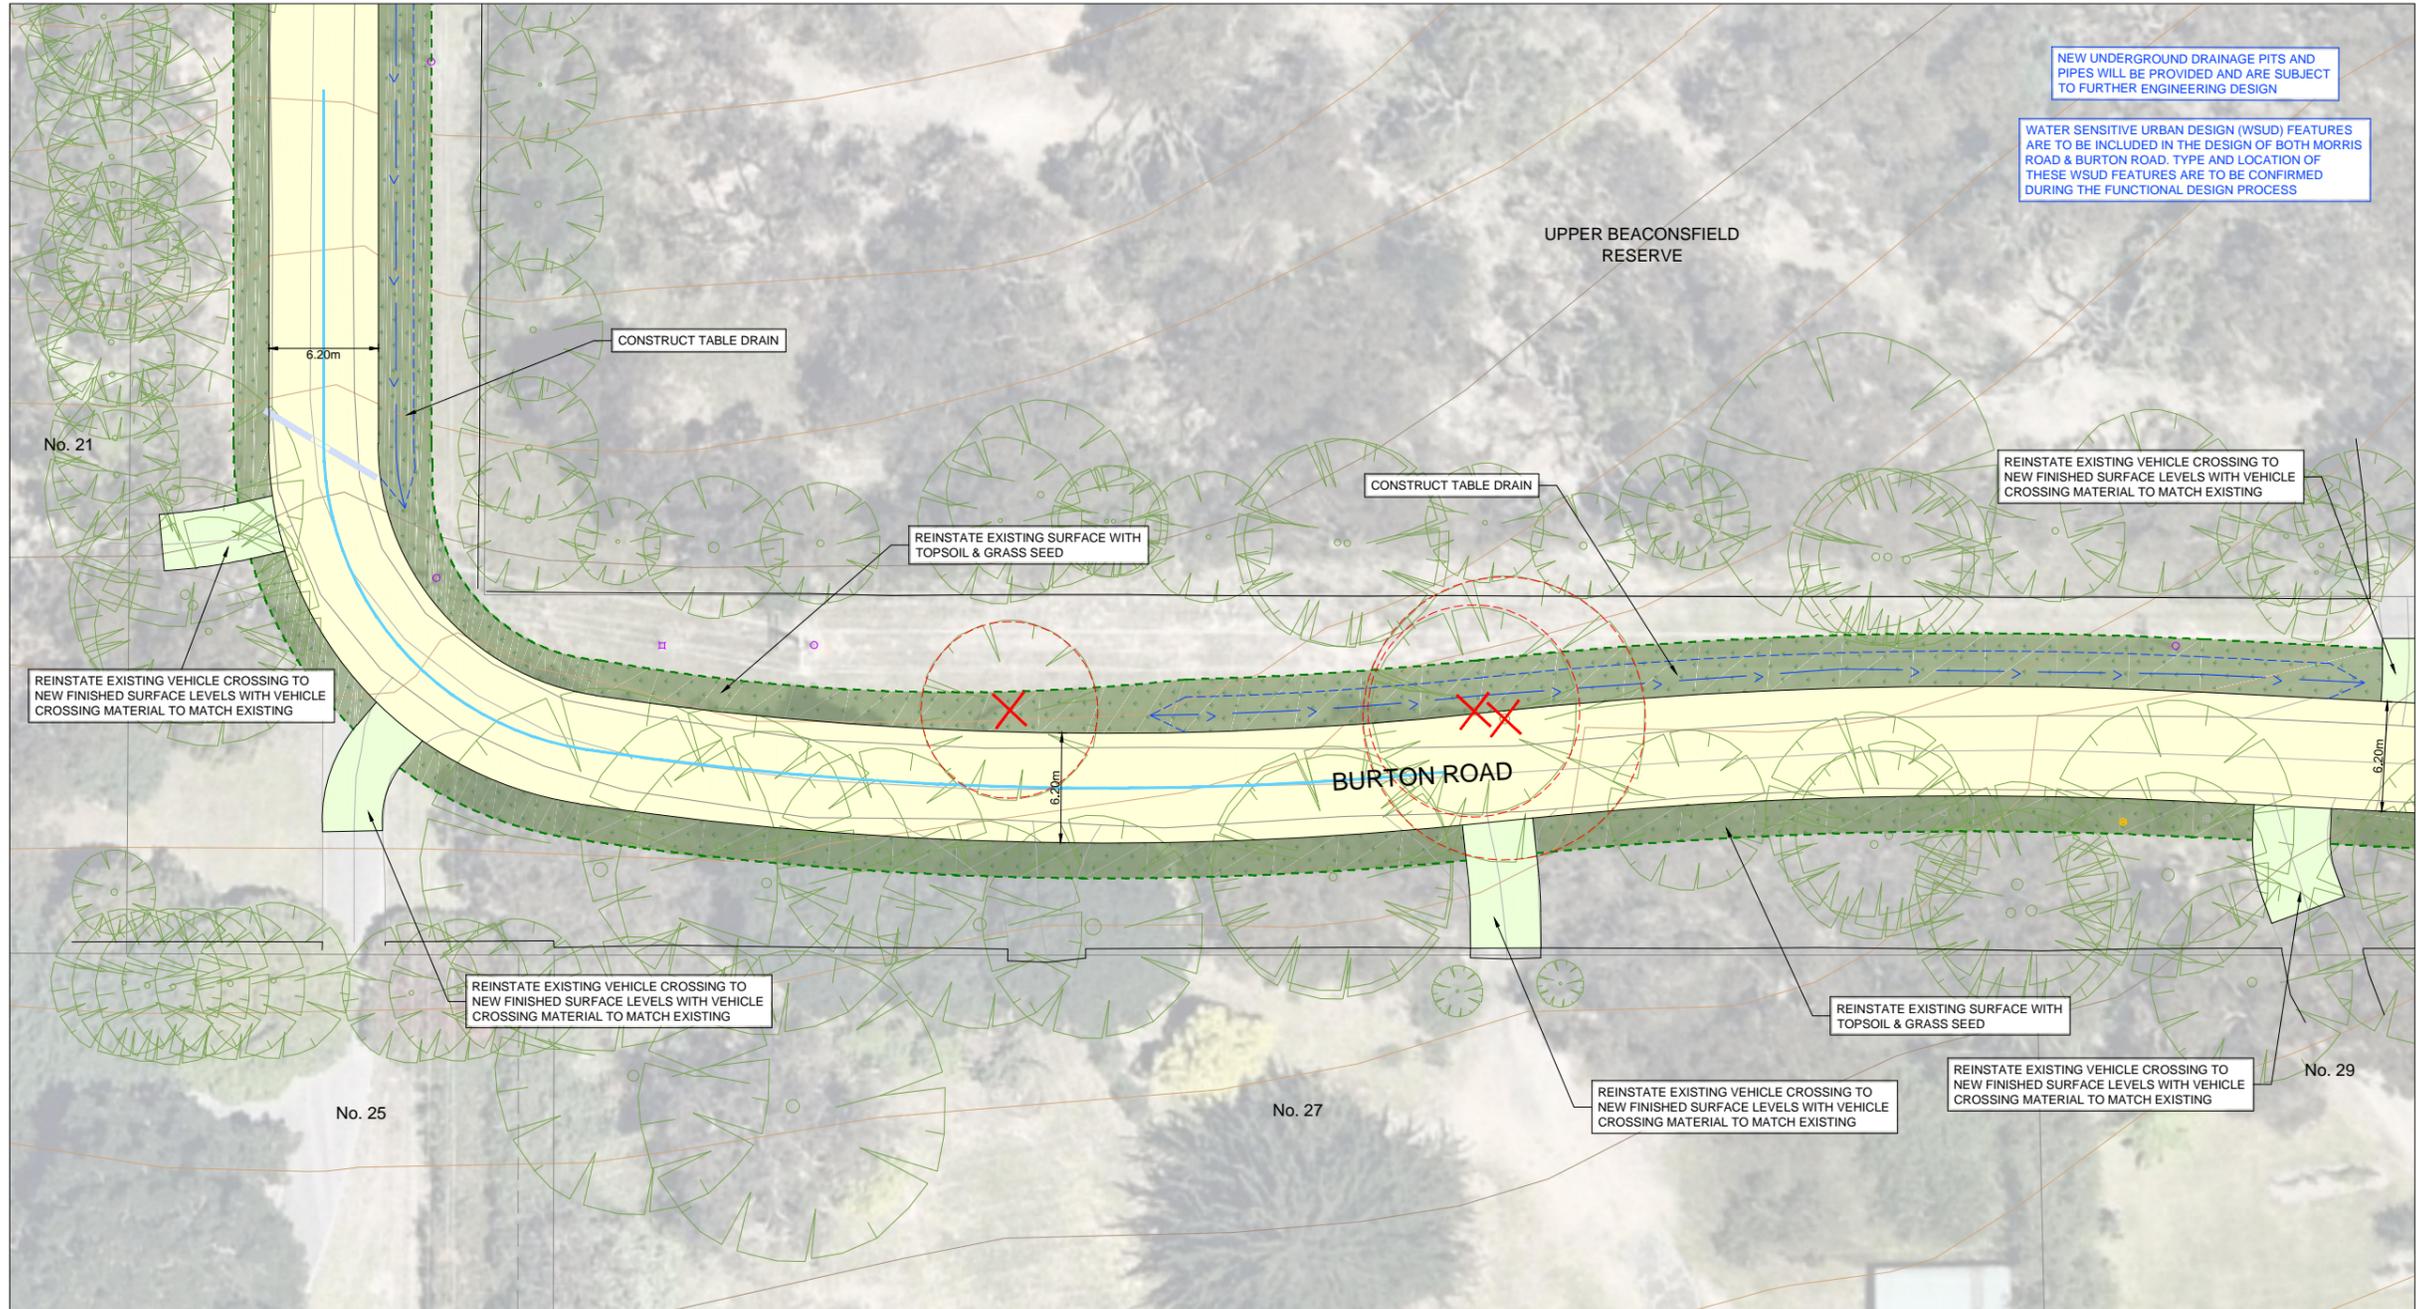

NEW UNDERGROUND DRAINAGE PITS AND PIPES WILL BE PROVIDED AND ARE SUBJECT TO FURTHER ENGINEERING DESIGN

WATER SENSITIVE URBAN DESIGN (WSUD) FEATURES ARE TO BE INCLUDED IN THE DESIGN OF BOTH MORRIS ROAD & BURTON ROAD. TYPE AND LOCATION OF THESE WSUD FEATURES ARE TO BE CONFIRMED DURING THE FUNCTIONAL DESIGN PROCESS

CONTINUED ON SHEET 10

GENERAL LAYOUT PLAN



01	COMMUNITY CONSULTATION PLAN	08-09-2021
00	COMMUNITY CONSULTATION PLAN	08-09-2021
VER	DESCRIPTION	DATE

CONSULTANT ENGINEER

PROCIVIL
CONSULTING ENGINEERING

Specialist Civil Engineering Design Consultants

Commitment | Communication | Collaboration

PROCIVIL CONSULTING PTY LTD
ABN 51 759 386 092

SUITE 9, 12 MAROONDAH HWY, RINGWOOD VIC 3134
PO BOX 164, RINGWOOD VIC 3134
P: (03) 8644 6834
E: info@procivil.com.au
www.procivil.com.au

CIVIL ENGINEERING DESIGN: KURT CHAMBERLAIN
TECHNICAL PEER REVIEW: CHRIS PROCTOR

REGISTERED & CHARTERED PROFESSIONAL ENGINEER
CHRIS PROCTOR

ORIENTATION

OR AS SHOWN

ORIGINAL SCALE & SHEET SIZE: AS SHOWN @ A1

HEIGHT DATUM: AHD

COORDINATE DATUM: MGA 94 ZONE 55

SURVEY DATE: 03-08-2021

AERIAL IMAGE DATE: 12-12-2020

LOCAL GOVERNMENT AREA: SHIRE OF CARDINIA

CLIENT:

CLIENT PROJECT MANAGER / CONTACT: DANIEL POTTER | CARDINIA SHIRE COUNCIL

COMMUNITY CONSULTATION PLAN

ROAD AND DRAINAGE RECONSTRUCTION WORKS


STONEY CREEK CATCHMENT, BEACONSFIELD UPPER

GENERAL LAYOUT PLAN

PROJECT No.	PC21019
SHEET No.	09 OF 12
VERSION	01
DWG No.	PC21019-09-01

LEGEND

- ASPHALT ROAD PAVEMENT
- VEHICLE CROSSING REINSTATEMENT TO MATCH EXISTING MATERIAL
- CONCRETE FOOTPATH
- CONCRETE PRAM CROSSING
- CONCRETE KERB AND CHANNEL
- EXISTING DRAINAGE PIPE
- TABLE DRAIN
- PAVEMENT LINE MARKING
- X TREE TO BE REMOVED
- EXISTING CONTOUR MAJOR (5.0m)
- EXISTING CONTOUR MINOR (1.0m)

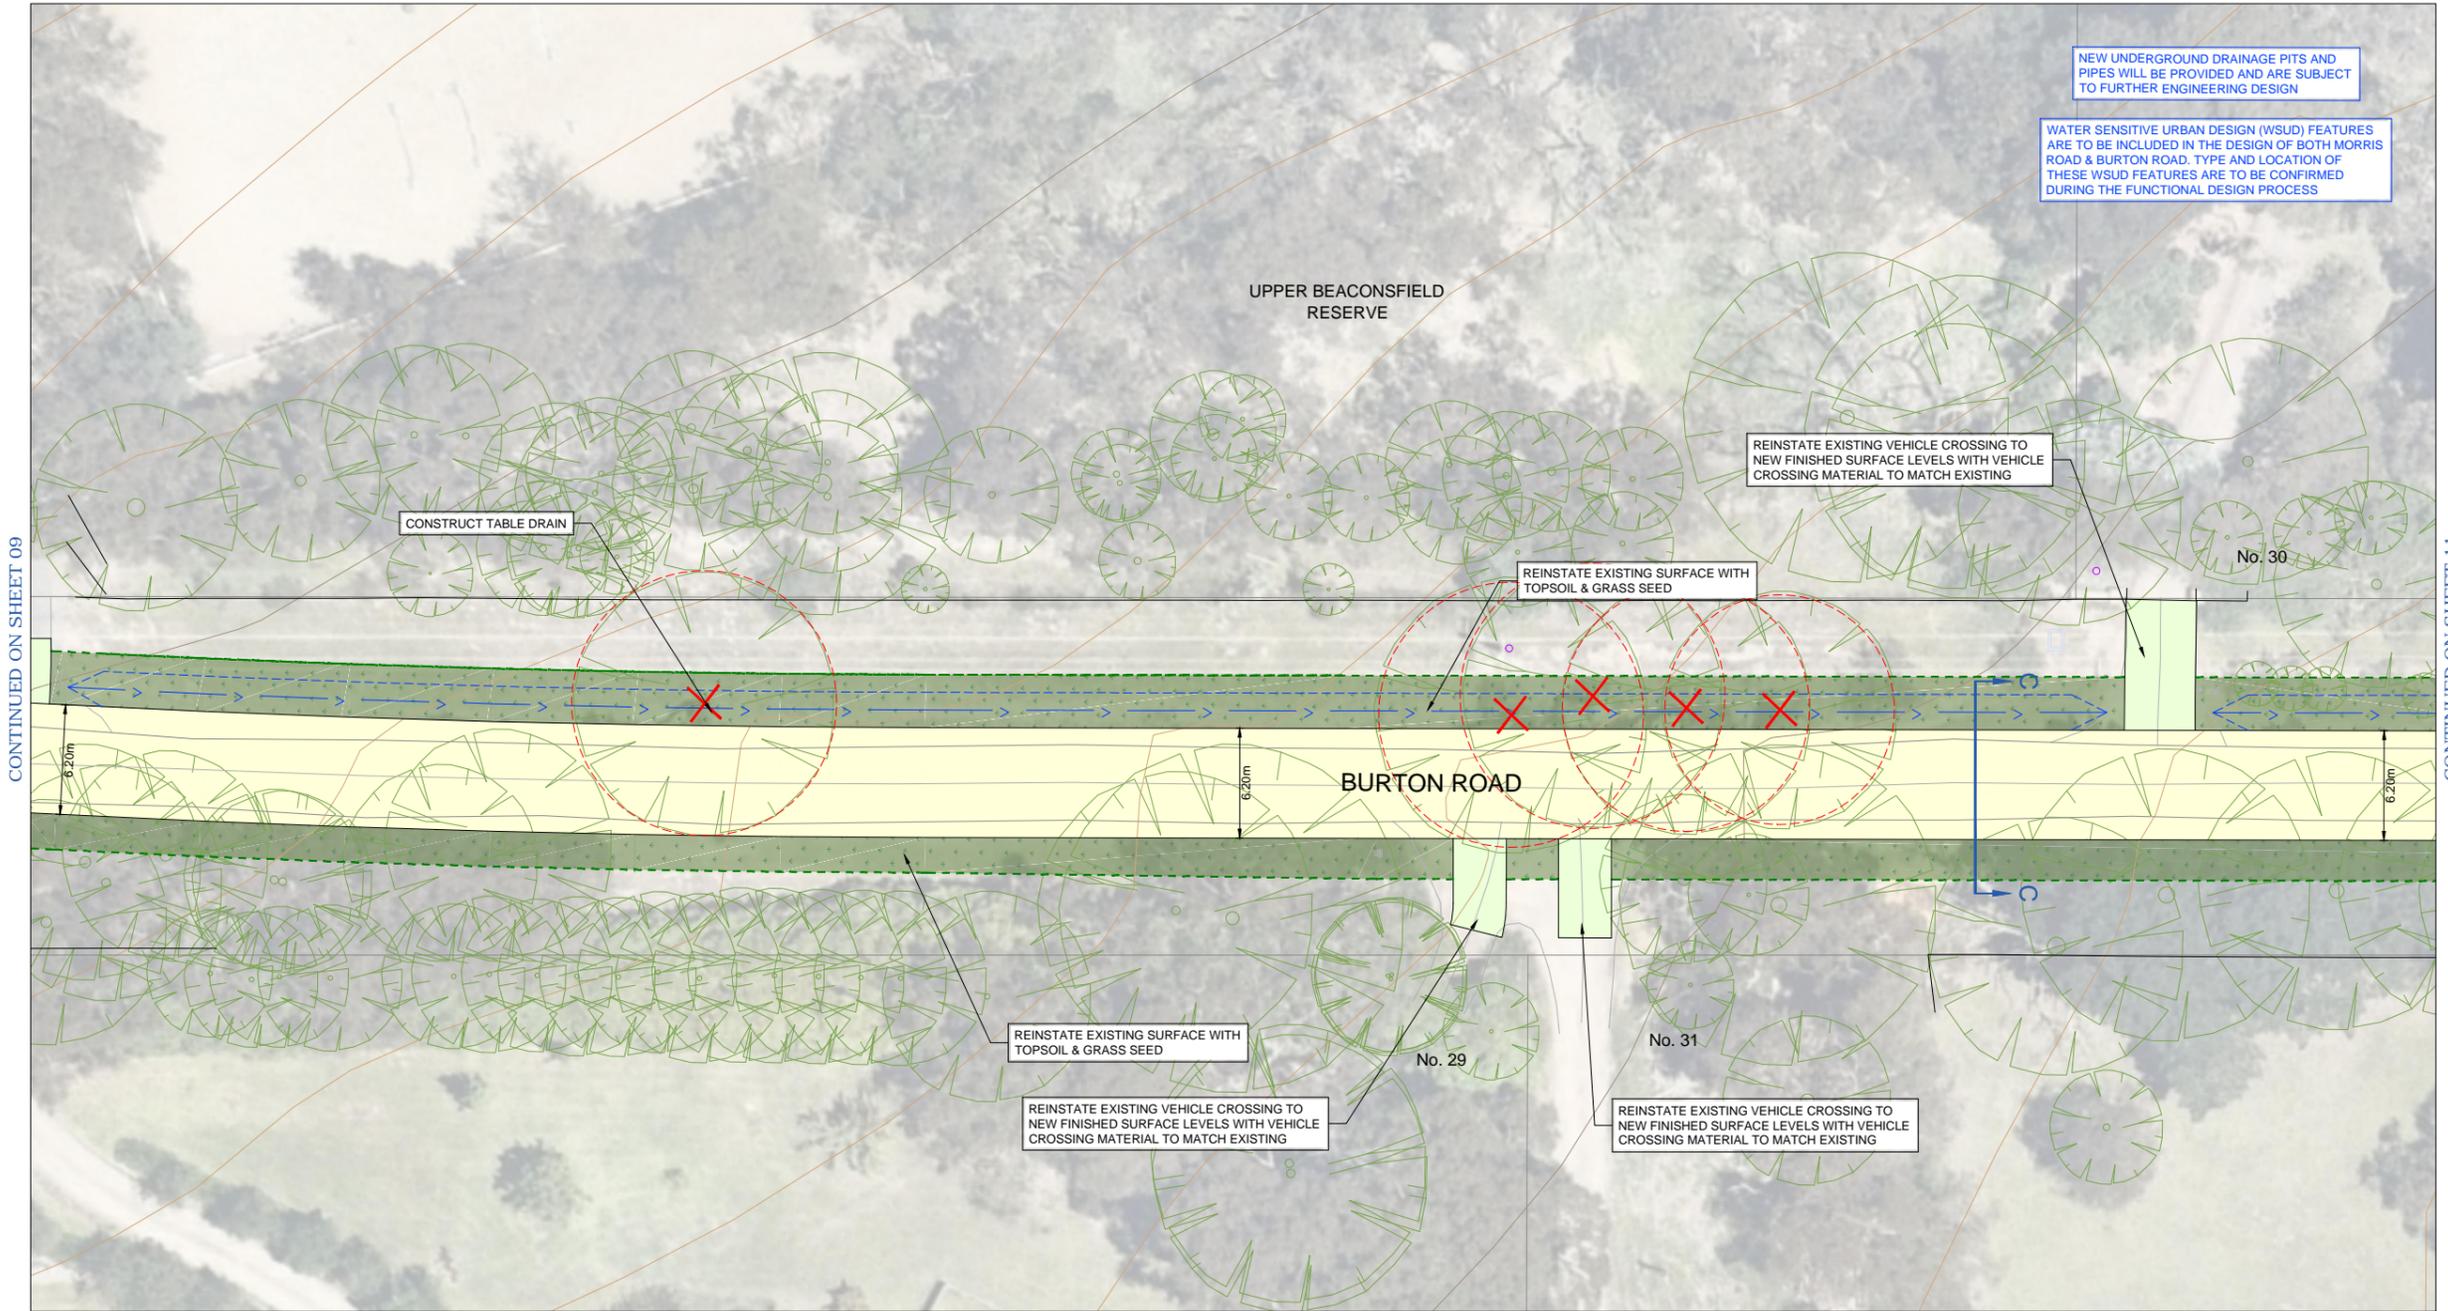

GENERAL LAYOUT PLAN



01	COMMUNITY CONSULTATION PLAN	08-09-2021
00	COMMUNITY CONSULTATION PLAN	08-09-2021
VER	DESCRIPTION	DATE

CONSULTANT ENGINEER

PROCIVIL
CONSULTING ENGINEERING

Specialist Civil Engineering Design Consultants

Commitment | Communication | Collaboration

PROCIVIL CONSULTING PTY LTD
ABN 51 759 386 092
SUITE 9, 12 MAROONDAH HWY, RINGWOOD VIC 3114
PO BOX 164, RINGWOOD VIC 3114
P: (03) 8644 6834
E: info@procivil.com.au
www.procivil.com.au

CIVIL ENGINEERING DESIGN: KURT CHAMBERLAIN
TECHNICAL PEER REVIEW: CHRIS PROCTOR
REGISTERED & CHARTERED PROFESSIONAL ENGINEER: CHRIS PROCTOR

ORIENTATION

OR AS SHOWN

ORIGINAL SCALE & SHEET SIZE: AS SHOWN @ A1
HEIGHT DATUM: AHD
COORDINATE DATUM: MGA 94 ZONE 55
SURVEY DATE: 03-08-2021
AERIAL IMAGE DATE: 12-12-2020

LOCAL GOVERNMENT AREA: SHIRE OF CARDINIA

CLIENT:

CLIENT PROJECT MANAGER / CONTACT: DANIEL POTTER | CARDINIA SHIRE COUNCIL

COMMUNITY CONSULTATION PLAN

ROAD AND DRAINAGE RECONSTRUCTION WORKS


STONEY CREEK CATCHMENT, BEACONSFIELD UPPER

GENERAL LAYOUT PLAN

PROJECT No.	PC21019
SHEET No.	10 OF 12
VERSION	01
DWG No.	PC21019 -10 - 01

LEGEND

- ASPHALT ROAD PAVEMENT
- VEHICLE CROSSING REINSTATEMENT TO MATCH EXISTING MATERIAL
- CONCRETE FOOTPATH
- CONCRETE PRAM CROSSING
- CONCRETE KERB AND CHANNEL
- EXISTING DRAINAGE PIPE
- TABLE DRAIN
- PAVEMENT LINE MARKING
- TREE TO BE REMOVED
- EXISTING CONTOUR MAJOR (5.0m)
- EXISTING CONTOUR MINOR (1.0m)

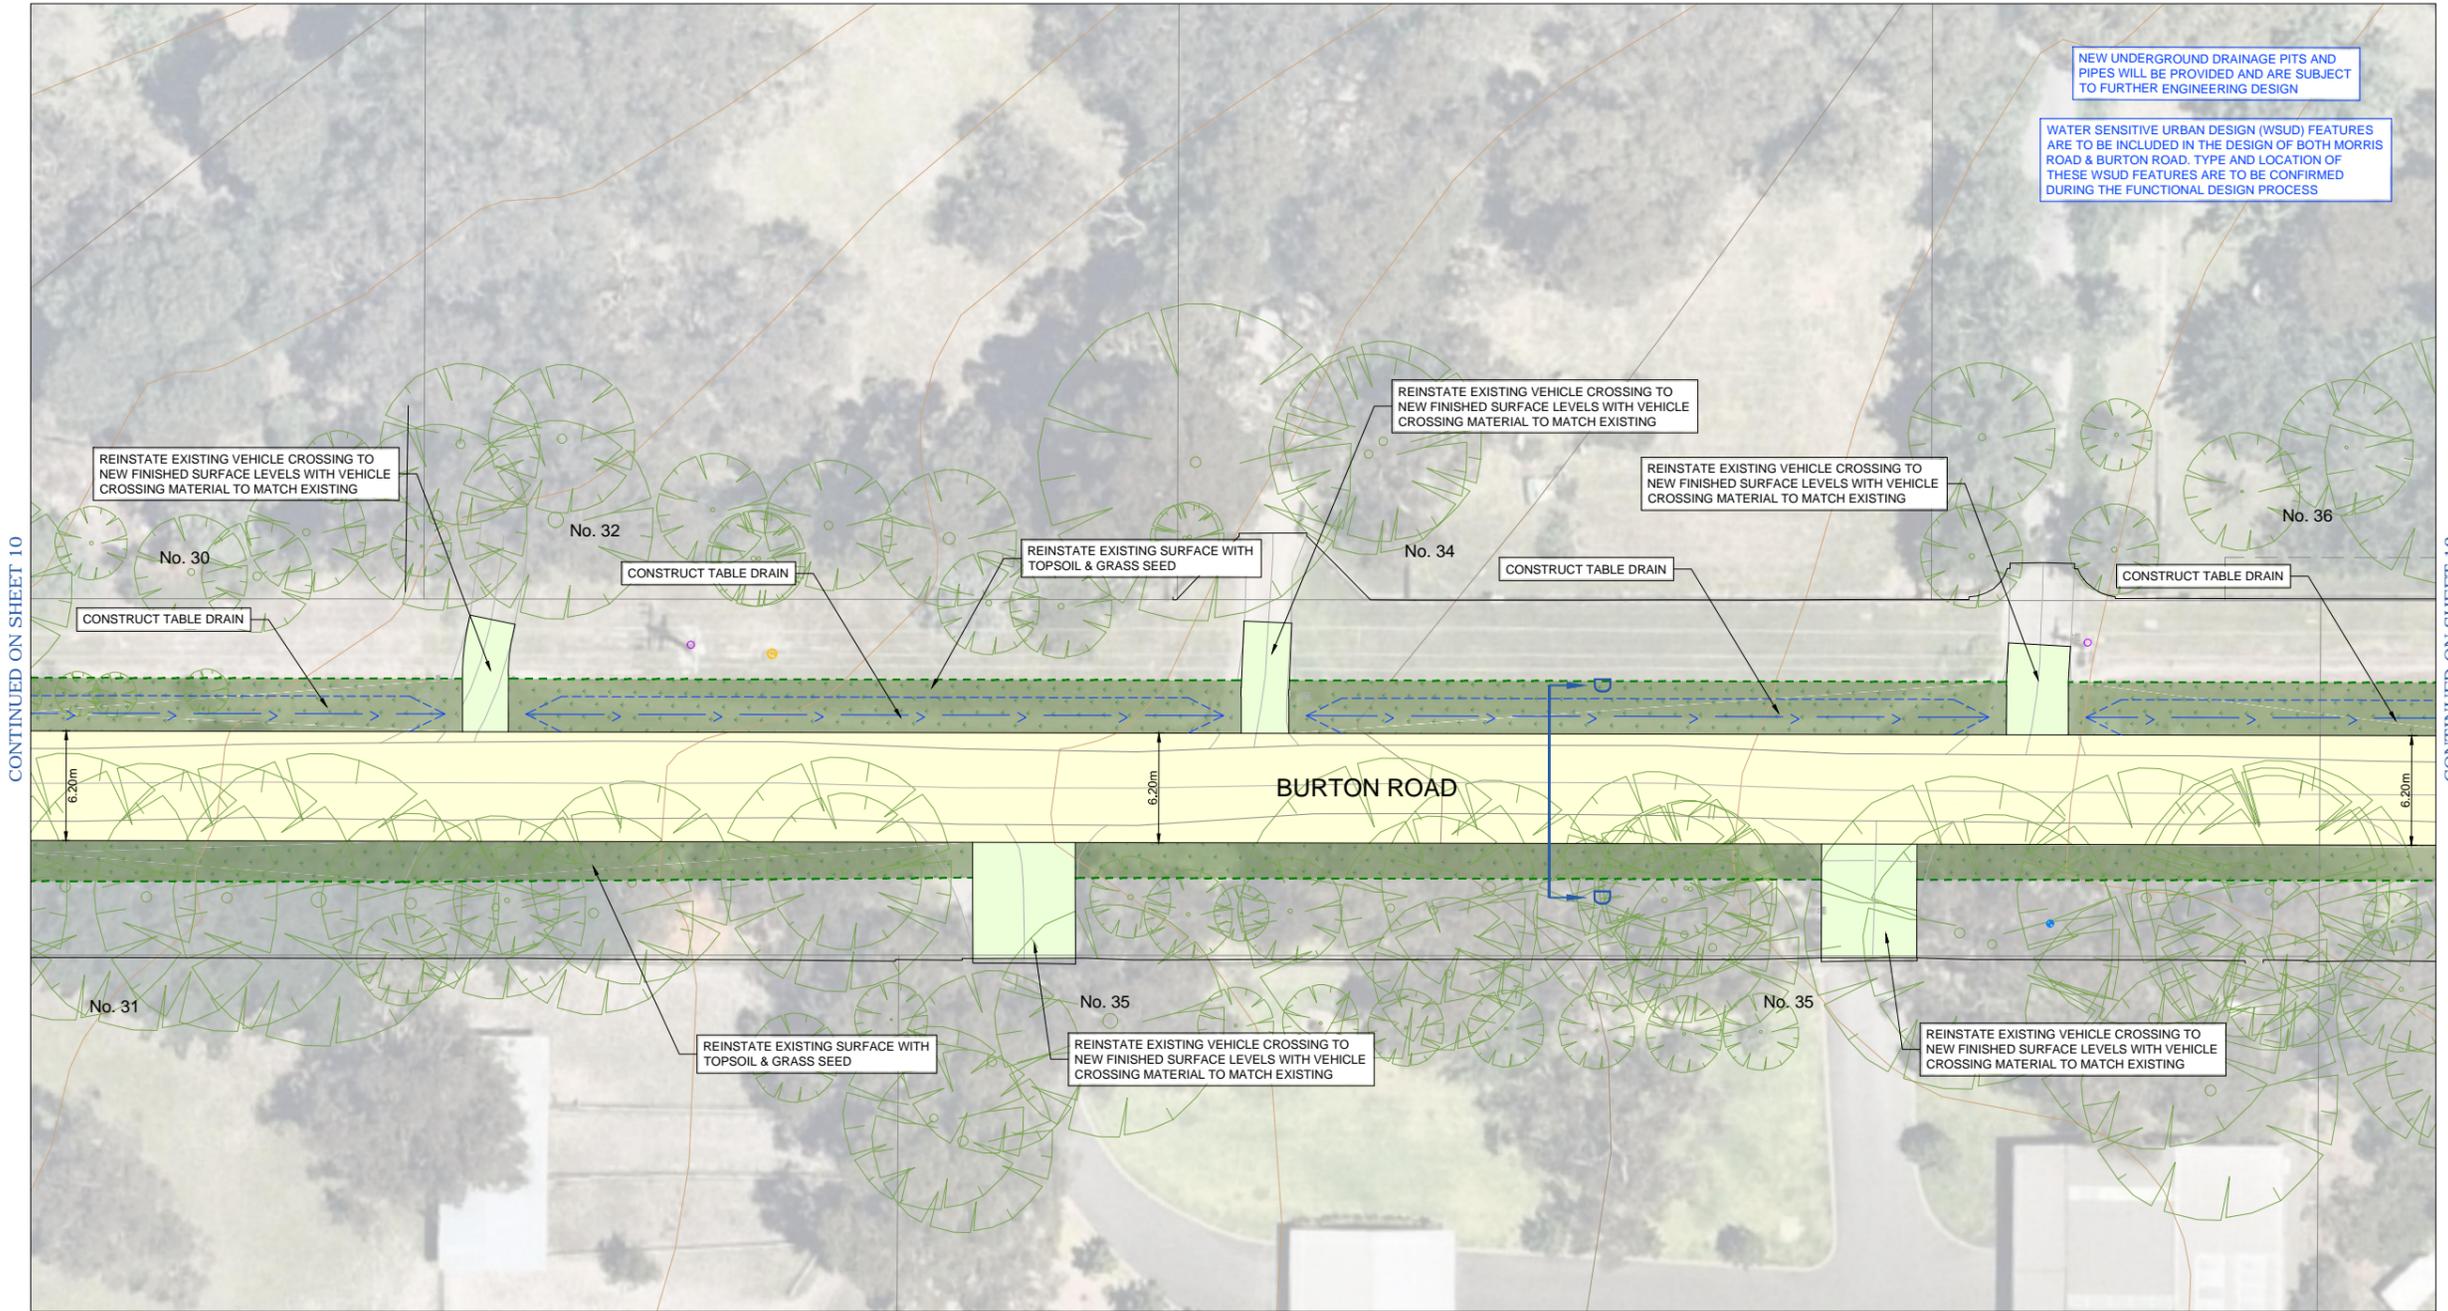

CONTINUED ON SHEET 10

CONTINUED ON SHEET 12

NEW UNDERGROUND DRAINAGE PITS AND PIPES WILL BE PROVIDED AND ARE SUBJECT TO FURTHER ENGINEERING DESIGN

WATER SENSITIVE URBAN DESIGN (WSUD) FEATURES ARE TO BE INCLUDED IN THE DESIGN OF BOTH MORRIS ROAD & BURTON ROAD. TYPE AND LOCATION OF THESE WSUD FEATURES ARE TO BE CONFIRMED DURING THE FUNCTIONAL DESIGN PROCESS

GENERAL LAYOUT PLAN



01	COMMUNITY CONSULTATION PLAN	08-09-2021
00	COMMUNITY CONSULTATION PLAN	08-09-2021
VER	DESCRIPTION	DATE

CONSULTANT ENGINEER

PROCIVIL
CONSULTING ENGINEERING

Specialist Civil Engineering Design Consultants

Commitment | Communication | Collaboration

PROCIVIL CONSULTING PTY LTD
ABN 51 759 386 092
SUITE 9, 12 MAROONDAH HWY, RINGWOOD VIC 3134
PO BOX 164, RINGWOOD VIC 3134
P: (03) 8644 6834
E: info@procivil.com.au
www.procivil.com.au

CIVIL ENGINEERING DESIGN: KURT CHAMBERLAIN
TECHNICAL PEER REVIEW: CHRIS PROCTOR
REGISTERED & CHARTERED PROFESSIONAL ENGINEER: CHRIS PROCTOR

ORIENTATION

OR AS SHOWN

ORIGINAL SCALE & SHEET SIZE: AS SHOWN @ A1
HEIGHT DATUM: AHD
COORDINATE DATUM: MGA 94 ZONE 55
SURVEY DATE: 03-08-2021
AERIAL IMAGE DATE: 12-12-2020

LOCAL GOVERNMENT AREA: SHIRE OF CARDINIA

CLIENT:

CLIENT PROJECT MANAGER / CONTACT: DANIEL POTTER | CARDINIA SHIRE COUNCIL

COMMUNITY CONSULTATION PLAN

ROAD AND DRAINAGE RECONSTRUCTION WORKS


STONEY CREEK CATCHMENT, BEACONSFIELD UPPER

GENERAL LAYOUT PLAN

PROJECT No.	PC21019
SHEET No.	11 OF 12
VERSION	01
DWG No.	PC21019 -11 - 01

LEGEND

- ASPHALT ROAD PAVEMENT
- VEHICLE CROSSING REINSTATEMENT TO MATCH EXISTING MATERIAL
- CONCRETE FOOTPATH
- CONCRETE PRAM CROSSING
- CONCRETE KERB AND CHANNEL
- EXISTING DRAINAGE PIPE
- TABLE DRAIN
- PAVEMENT LINE MARKING
- X TREE TO BE REMOVED
- EXISTING CONTOUR MAJOR (5.0m)
- EXISTING CONTOUR MINOR (1.0m)

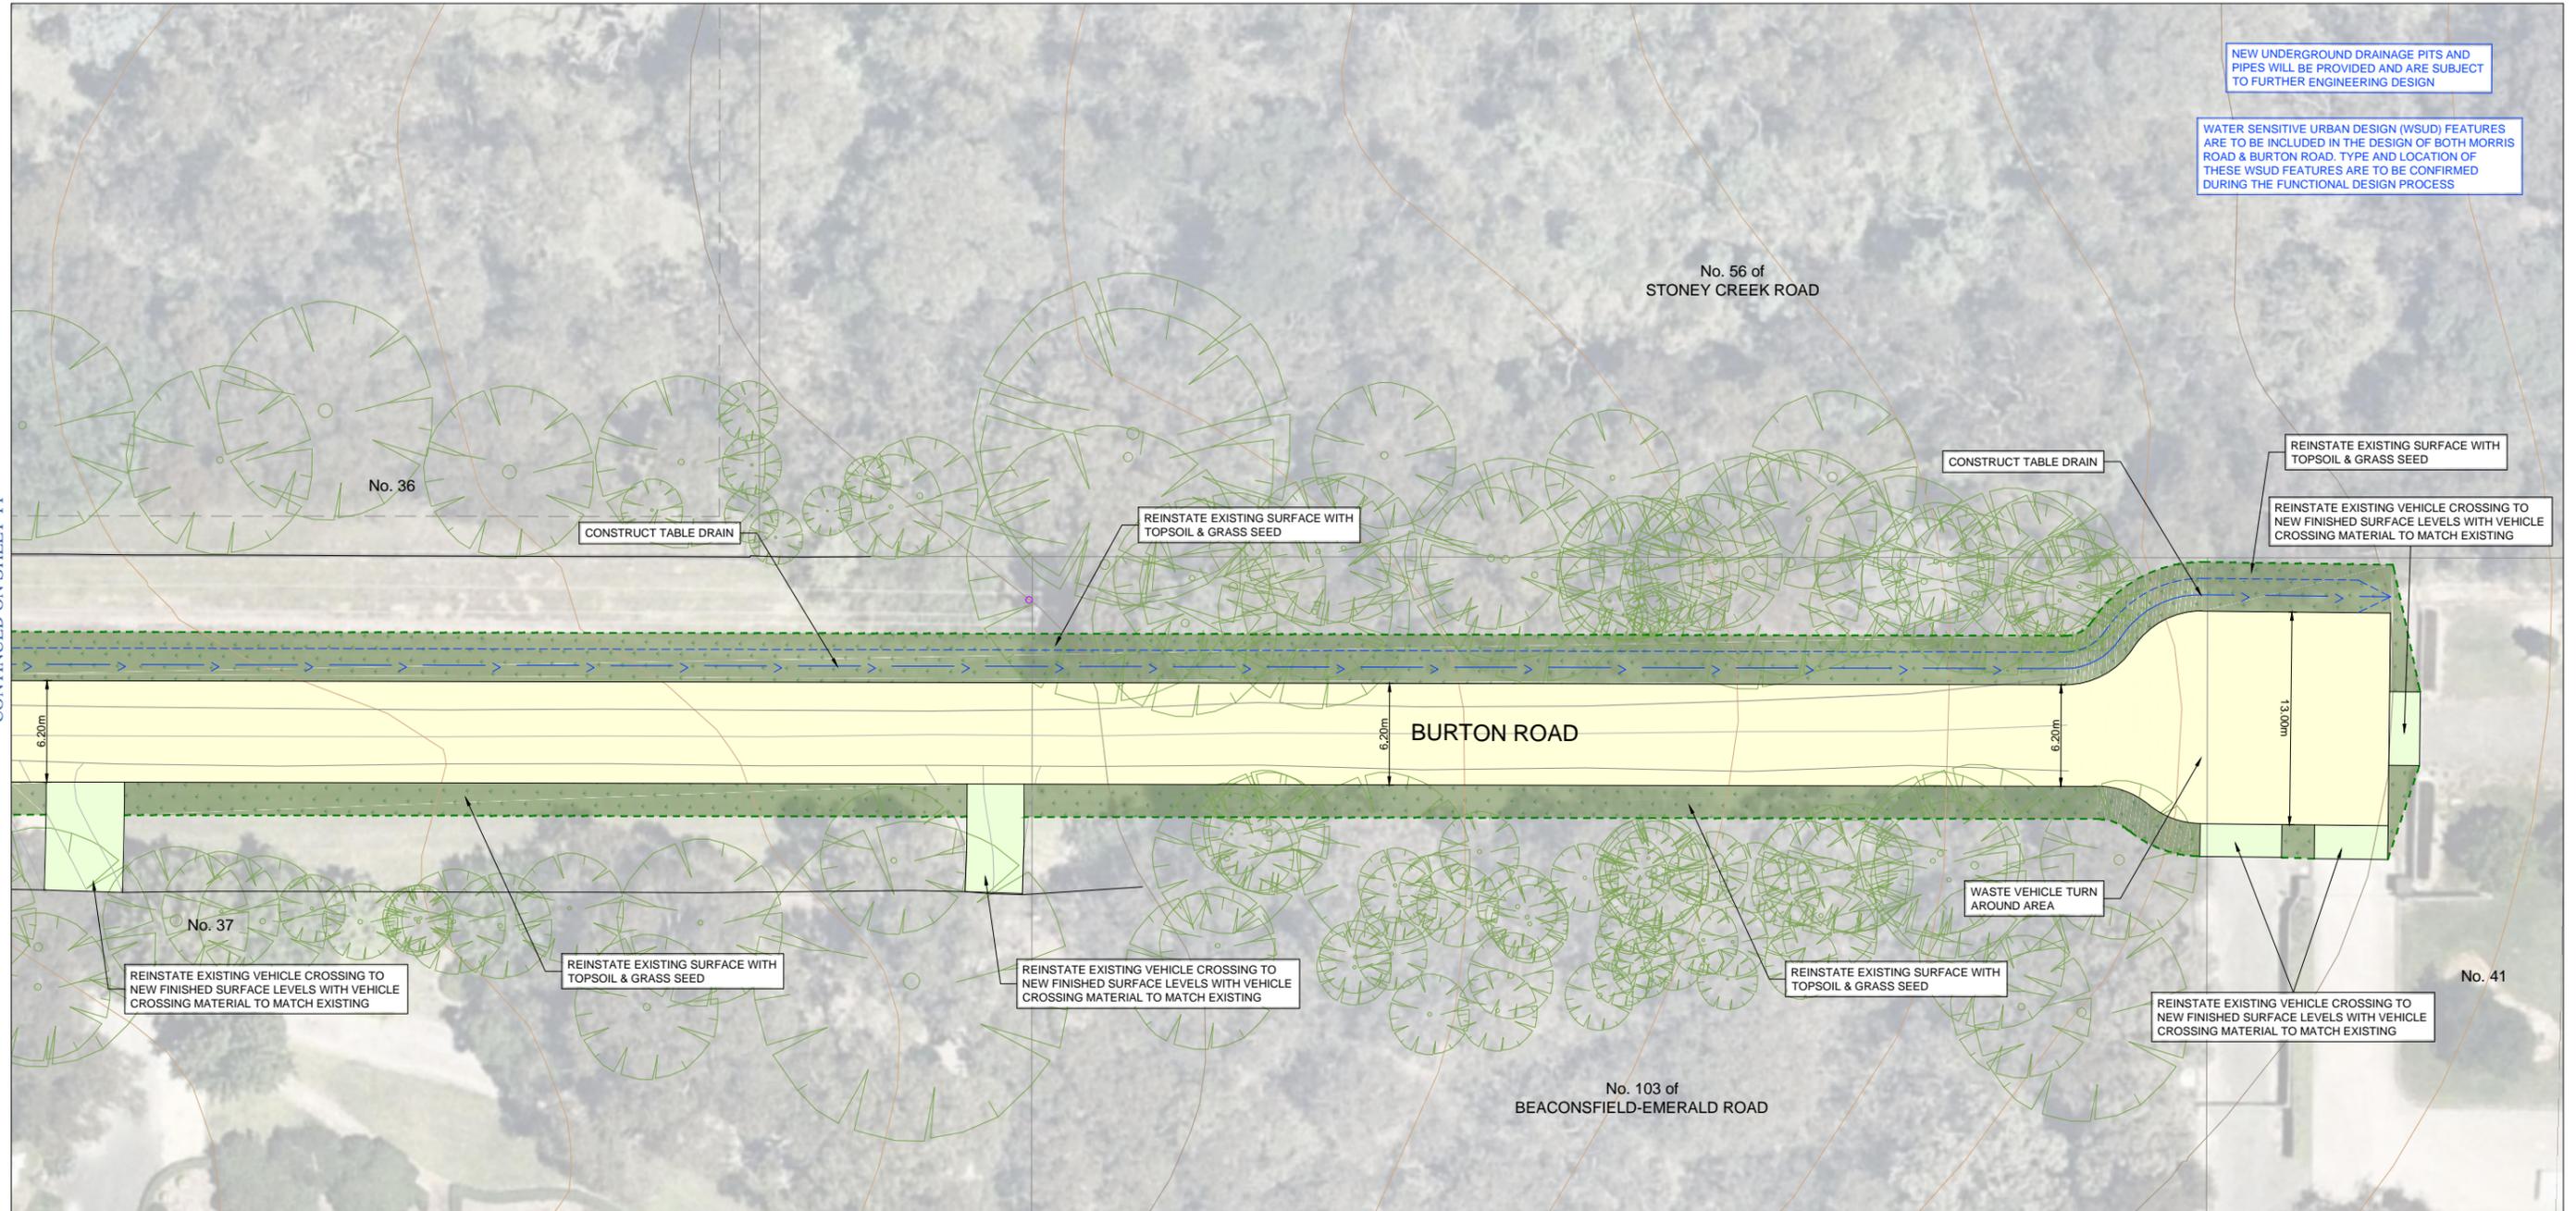

GENERAL LAYOUT PLAN



01	COMMUNITY CONSULTATION PLAN	08-09-2021
00	COMMUNITY CONSULTATION PLAN	08-09-2021
VER	DESCRIPTION	DATE

CONSULTANT ENGINEER

PROCIVIL
CONSULTING ENGINEERING

Specialist Civil Engineering Design Consultants

Commitment | Communication | Collaboration

PROCIVIL CONSULTING PTY LTD
ABN 51 759 386 092

SUITE 9, 12 MAROONDHA HWY, RINGWOOD VIC 3114
PO BOX 164, RINGWOOD VIC 3114
P: (03) 8644 6834
E: info@procivil.com.au
www.procivil.com.au

CIVIL ENGINEERING DESIGN: KURT CHAMBERLAIN
TECHNICAL PEER REVIEW: CHRIS PROCTOR

REGISTERED & CHARTERED PROFESSIONAL ENGINEER
CHRIS PROCTOR

ORIENTATION

OR AS SHOWN

ORIGINAL SCALE & SHEET SIZE
AS SHOWN @ A1

HEIGHT DATUM
AHD

COORDINATE DATUM
MGA 94 ZONE 55

SURVEY DATE
03-08-2021

AERIAL IMAGE DATE
12-12-2020

LOCAL GOVERNMENT AREA
SHIRE OF CARDINIA

CLIENT

CLIENT PROJECT MANAGER / CONTACT
DANIEL POTTER | CARDINIA SHIRE COUNCIL

COMMUNITY CONSULTATION PLAN

ROAD AND DRAINAGE RECONSTRUCTION WORKS

STONEY CREEK CATCHMENT, BEACONSFIELD UPPER

GENERAL LAYOUT PLAN

PROJECT No.
PC21019

SHEET No.
12 OF 12

VERSION
01

DWG No.
PC21019-12-01