
## ROAD AND DRAINAGE RECONSTRUCTION WORKS

## SHEET No. 1 TITLE SHEET - DRAWING INDEX & OVERALL PLAN 2 TYPICAL SECTIONS A-A, B-B & C-C

DRAWING INDEX

## **OLD GEMBROOK CATCHMENT, EMERALD**

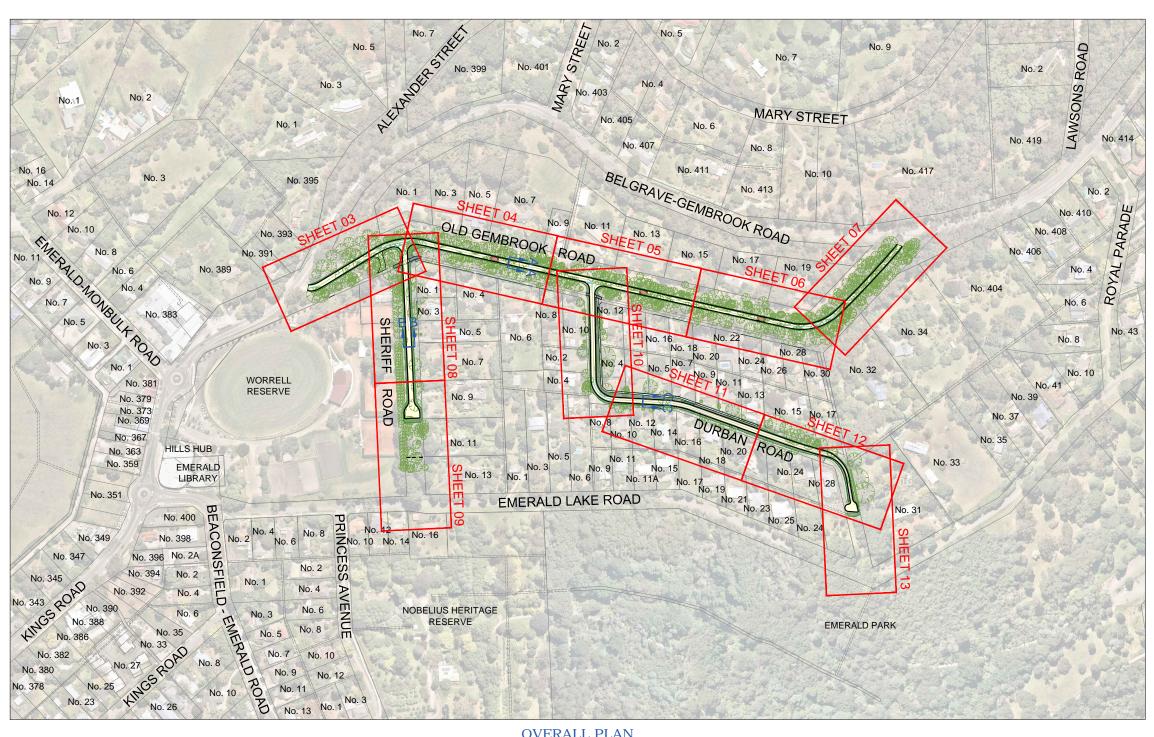



			CONSULTANT ENGINEER
			CONSULTING ENGINEERING
			CONSOLI ING ENGINEENING
01	COMMUNITY CONSULTATION PLAN	08-11-2021	Specialist Civil Engineering Design Consultants
00	COMMUNITY CONSULTATION PLAN	05-11-2021	
VER	DESCRIPTION	DATE	Commitment   Communication   Collaboration

PROCIVIL CONSULTING PTY LTD

ABN 87 1799 386 092

SUITE 9, 12 MAROONDAH HWY, RINGWOOD VIC 3134

PO BOX 164, RINGWOOD VIC 3134

PO BOX 164, RINGWOOD VIC 3134

E: info@procivil.com.au

www.procivil.com.au

CMIL ENGINEERING DESIGN

LUKE WHITFIELD

TECHNOLI-PER REVIEW

KURT CHAMBERLAIN



SCALE & SHEET SIZE	LOCAL GOVERNMENT AREA
SHOWN @ A1	SHIRE OF CARDINIA
TUM	CLIENT
AHD	
TE DATUM	
A 94 ZONE 55	
ATE	Cardinia
EMBER 2021	Odidilla
AGE DATE	CLIENT PROJECT MANAGER / CONTACT
2-12-2020	SHARAD KUMAR I CARDINIA SHIRE COUNCIL

COMMUNITY CONSULTATION PLAN

ROAD AND DRAINAGE RECONSTRUCTION WORKS

OLD GEMBROOK CATCHMENT, EMERALD

SHEET No.

01 OF 13

VERSION


01


DWG No.


PC21017 -01 - 01


PC21017

TITLE SHEET - DRAWING INDEX & OVERALL PLAN

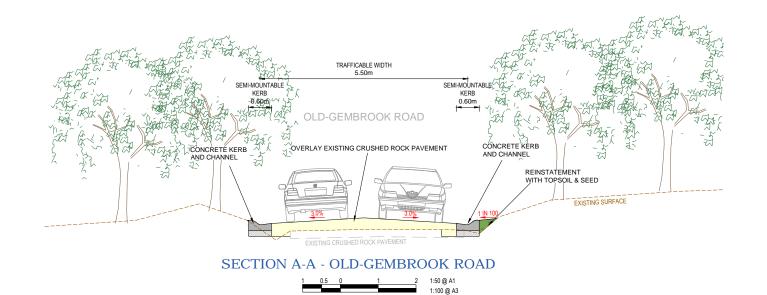

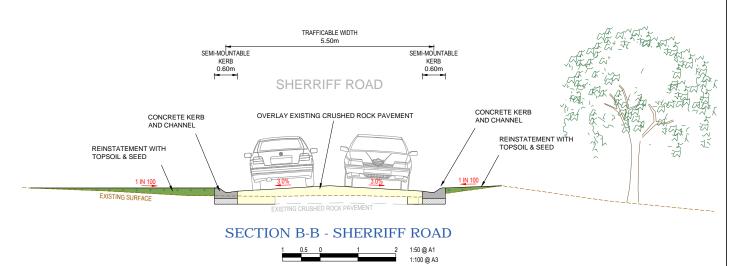

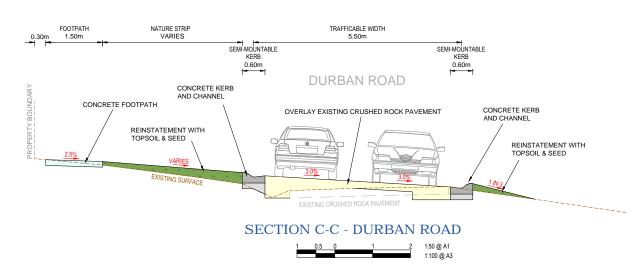

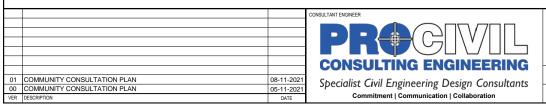

PROCIVI	IL CONSULTING PTY LTD	O
	ABN 51 759 386 092	ı
SUITE 9, 12 MAROONDAH HWY, RINGWOOD VIC 3134		l
PO BOX 164, RINGWOOD VIC 3134		ı
P: (03) 8644 6834		ı
E: info@procivil.com.au		lь
www.procivil.com.au		
CIVIL ENGINEERING DESIGN	TECHNICAL PEER REVIEW	1
LUKE WHITFIELD	KURT CHAMBERLAIN	
DECOMPOSE A CONTRACTOR DECOMPOSE DECOMPOSE DE CONTRACTOR D		1

CHRIS PROCTOR



	ORIGINAL SCALE & SHEET SIZE  AS SHOWN @ A1	SHIRE OF CARDINIA
	HEIGHT DATUM	CLIENT
	AHD	
1	COORDINATE DATUM MGA 94 ZONE 55	
	SURVEY DATE	Cardinia
	SEPTEMBER 2021	Odidilla
	AERIAL IMAGE DATE 12-12-2020	CLIENT PROJECT MANAGER / CONTACT SHARAD KUMAR   CARDINIA SHIRE COUNCIL

COMMUNITY CONSULTATION PLAN

ROAD AND DRAINAGE RECONSTRUCTION WORKS

OLD GEMBROOK CATCHMENT, EMERALD

VERSION 01


DWG No.
PC21017 -02 - 0

PROJECT No.
PC21017

SECTIONS A-A, B-B & C-C



WARNING
BEWARE OF UNDERGROUND SERVICES
THE LOCATION OF EXISTING UNDERGROUND SERVICES ARE APPROXIMATE
ONLY AND THEIR EXACT POSITION SHOULD BE PROVEN ON SITE. NO
GUARANTEE IS GIVEN THAT ALL EXISTING SERVICES ARE SHOWN.

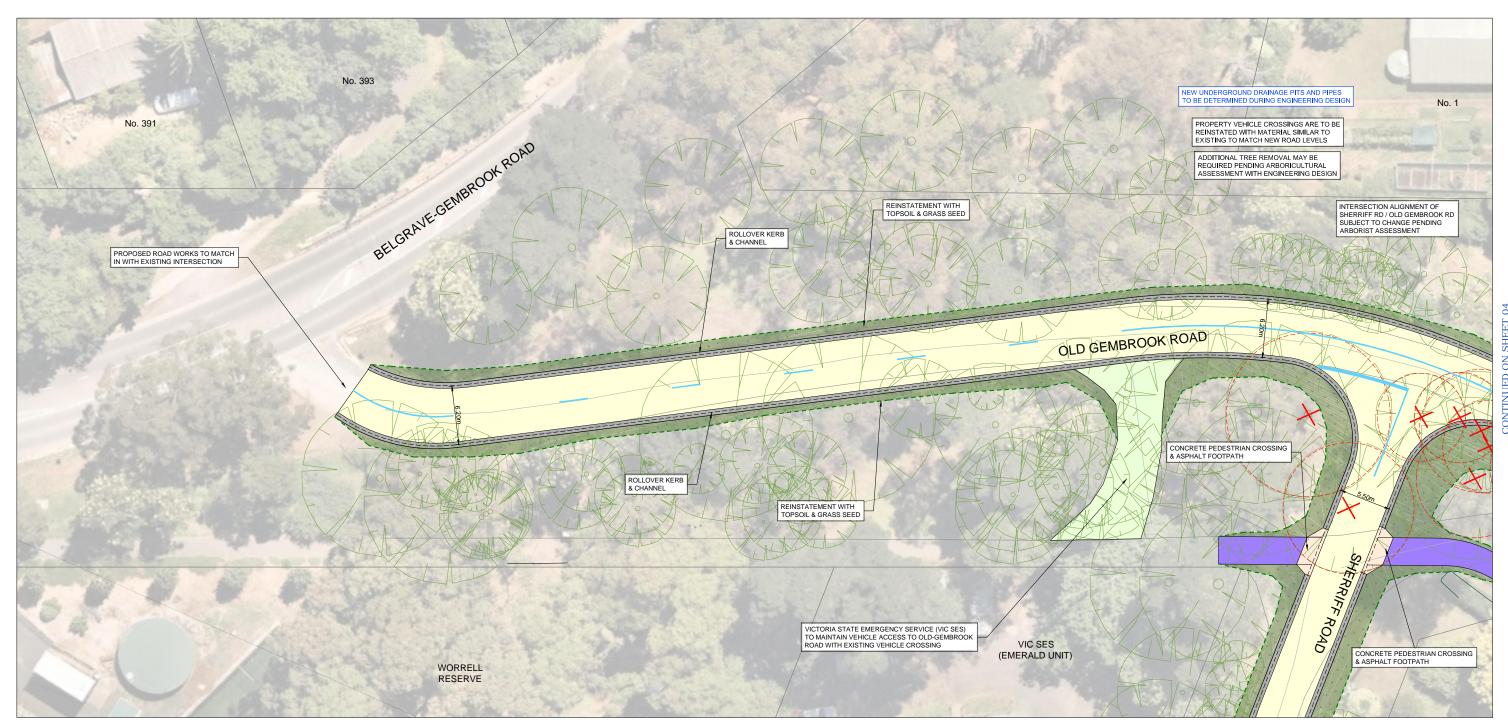

GENERAL LAYOUT PLAN

CONTINUED ON SHEET 08

Onsultant engineer

Consultant engineer

Consultant

PROCIVIL CONSULTING PTY LTD

ABN 87 759 386 092

SUITE 9, 12 MAROONDAH HWY, RINGWOOD VIC 3134
PO BOX 164, RINGWOOD VIC 3134
P: (03) 8644 6834
E: info@procivil.com.au
www.procivil.com.au
crvil.engineering design
LUKE WHITFIELD
KURT CHAMBERLAIN

OR AS SHOWN



COMMUNITY CONSULTATION PLAN

ROAD AND DRAINAGE RECONSTRUCTION WORKS

OLD GEMBROOK CATCHMENT, EMERALD

01 DWG No. PC21017 -03 - 0

PC21017

03 or 13

Specialist Civil Engineering Design Consultants Commitment | Communication | Collaboration

00 COMMUNITY CONSULTATION PLAN

LUKE WHITFIELD KURT CHAMBERLAIN






PC21017 -06 - 0



WARNING
BEWARE OF UNDERGROUND SERVICES
THE LOCATION OF EXISTING UNDERGROUND SERVICES ARE APPROXIMATIONLY AND THEIR EXACT POSITION SHOULD BE PROVEN ON SITE. NO GUARANTEE IS GIVEN THAT ALL EXISTING SERVICES ARE SHOWN.

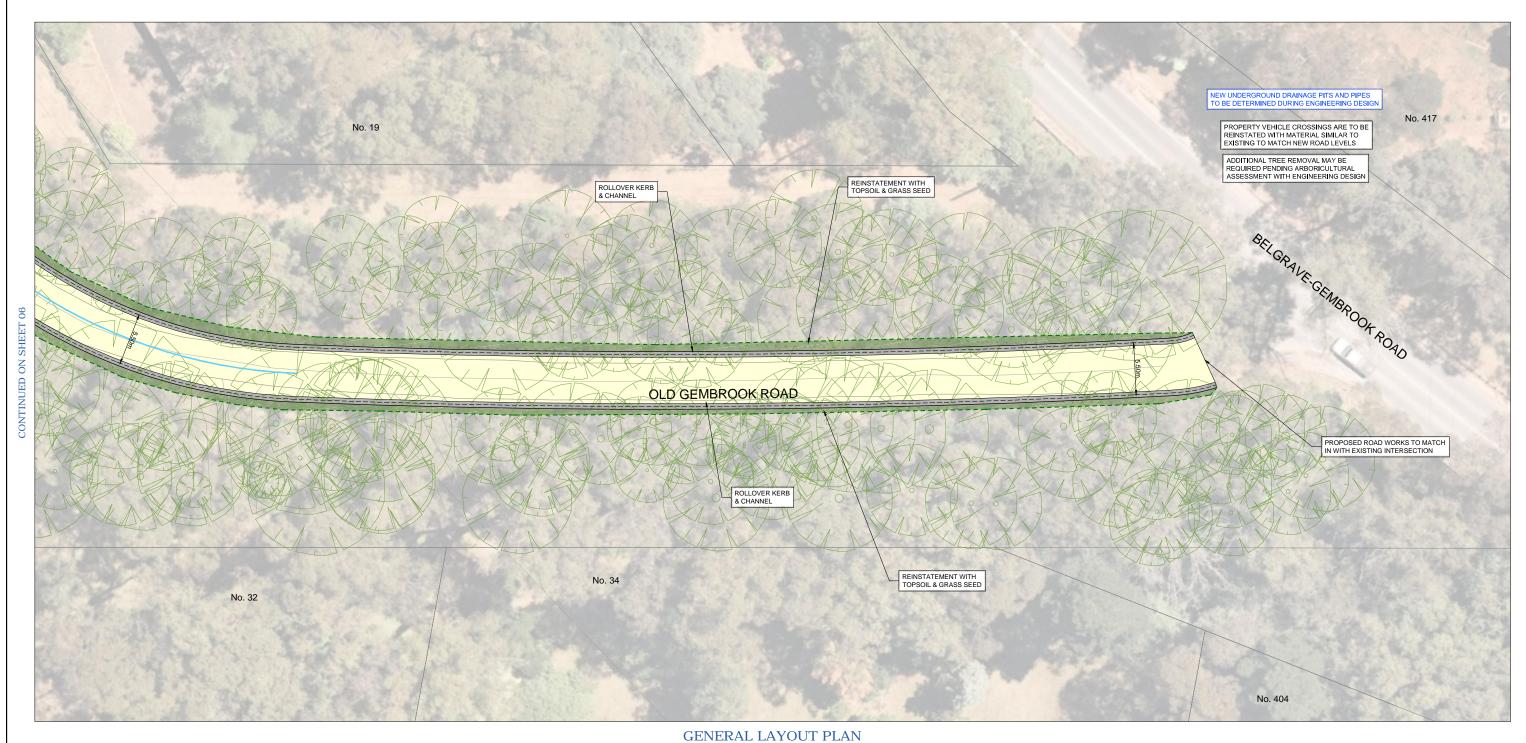



01 COMMUNITY CONSULTATION PLAN

00 COMMUNITY CONSULTATION PLAN



	l
	HEIG
	C00
	SUR
	S
	AERI
OR AS SHOWN	

AS SHOWN @ A1	LOCAL GOVERNMENT AREA SHIRE OF CARDINIA
HT DATUM AHD	CLIENT
RDINATE DATUM MGA 94 ZONE 55	
/EYDATE EPTEMBER 2021	Cardinia
AL IMAGE DATE 12-12-2020	CLIENT PROJECT MANAGER / CONTACT SHARAD KUMAR   CARDINIA SHIRE COUNCIL

COMMUNITY CONSULTATION PLAN

ROAD AND DRAINAGE RECONSTRUCTION WORKS

OLD GEMBROOK CATCHMENT, EMERALD

GENERAL LAYOUT PLAN

07 OF 13

VERSION

01


DWG No.

PC21017 -07 - 01

PC21017



WARNING
BEWARE OF UNDERGROUND SERVICES
HE LOCATION OF EXISTING UNDERGROUND SERVICES ARE APPR

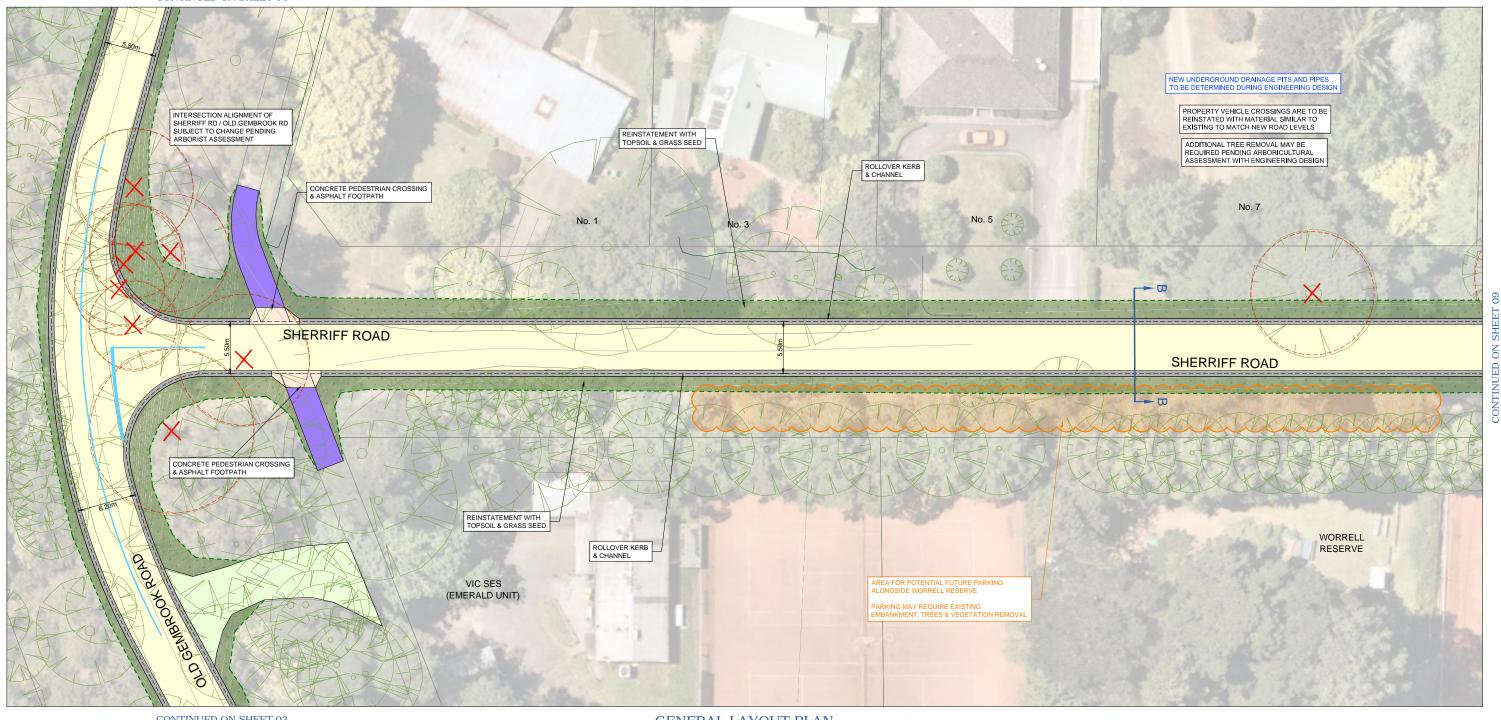

CONTINUED ON SHEET 03



			CONSULTANT ENGINEER
			CONSULTING ENGINEERING
			OONSOLIMA ENGINEEMINA
01	COMMUNITY CONSULTATION PLAN	08-11-2021	Specialist Civil Engineering Design Consultants
00	COMMUNITY CONSULTATION PLAN	05-11-2021	
VED	DECODIDATION	0.175	Commitment   Communication   Collaboration

SUITE 9, 12 MAROONDAH HWY, RINGWOOD VIC 3134 PO BOX 164, RINGWOOD VIC 3134 P: (03) 8644 6834 E: info@procivil.com.au LUKE WHITFIELD KURT CHAMBERLAIN



IZE	SHIRE OF CARDINIA
	CLIENT
1	Cardinia
	CLIENT PROJECT MANAGER / CONTACT SHARAD KUMAR   CARDINIA SHIRE COUNCIL

COMMUNITY CONSULTATION PLAN **ROAD AND DRAINAGE RECONSTRUCTION WORKS** OLD GEMBROOK CATCHMENT, EMERALD

08 of 13 01 PC21017 -08 - 0

PC21017

WARNING
BEWARE OF UNDERGROUND SERVICES
HE LOCATION OF EXISTING UNDERGROUND SERVICES ARE APPRO



## GENERAL LAYOUT PLAN



PROCIVI	IL CONSULTING PTY LTD	Г
	ABN 51 759 386 092	ı
SUITE 9, 12 MAROONDAH	H HWY, RINGWOOD VIC 3134	ı
PO BO	OX 164, RINGWOOD VIC 3134	ı
	P: (03) 8644 6834	ı
	E: info@procivil.com.au	ı
	www.procivil.com.au	ı
CIVIL ENGINEERING DESIGN	TECHNICAL PEER REVIEW	ı
LUKE WHITEIELD	KURT CHAMBERI AIN	ı

ENTATION	ORIGINAL SCALE & SHEET SIZE	LOCAL GOVERN
п	AS SHOWN @ A1	
	HEIGHT DATUM	CLIENT
	AHD	
	COORDINATE DATUM	
	MGA 94 ZONE 55	
	SURVEY DATE	
	SEPTEMBER 2021	
Ц	AERIAL IMAGE DATE	CLIENT PROJEC
OR AS SHOWN	12-12-2020	SH

LOCAL GOVERNMENT AREA SHIRE OF CARDINIA
CLIENT
Cardinia
CLIENT PROJECT MANAGER / CONTACT SHARAD KLIMAR I CARDINIA SHIRE COLINCII

COMMUNITY CONSULTATION PLAN **ROAD AND DRAINAGE RECONSTRUCTION WORKS** OLD GEMBROOK CATCHMENT, EMERALD

GENERAL LAYOUT PLAN

09 or 13 01 PC21017 -09 - 0

PC21017




WARNING
BEWARE OF UNDERGROUND SERVICES
HE LOCATION OF EXISTING UNDERGROUND SERVICES ARE APP

CONTINUED ON SHEET 11



CONTINUED ON SHEET 04



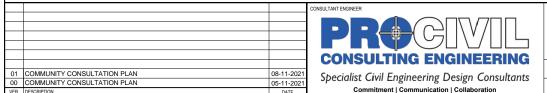

SUITE 9, 12 MAROONDAH HWY, RINGWOOD VIC 3134 PO BOX 164, RINGWOOD VIC 3134 PC BOX 164, RINGWOOD VIC 3134 PC (03) 8644 6834 E: info@procivil.com.au. LUKE WHITFIELD KURT CHAMBERLAIN





COMMUNITY CONSULTATION PLAN **ROAD AND DRAINAGE RECONSTRUCTION WORKS** 

OLD GEMBROOK CATCHMENT, EMERALD PC21017 -10 - 0


PC21017

10 of 13

01



WARNING
BEWARE OF UNDERGROUND SERVICES
THE LOCATION OF EXISTING UNDERGROUND SERVICES ARE APPROXIMATE
ONLY AND THEIR EXACT POSITION SHOULD BE PROVICEN ON SITE. NO
GUARANTEE IS GIVEN THAT ALL EXISTING SERVICES ARE SHOWN.

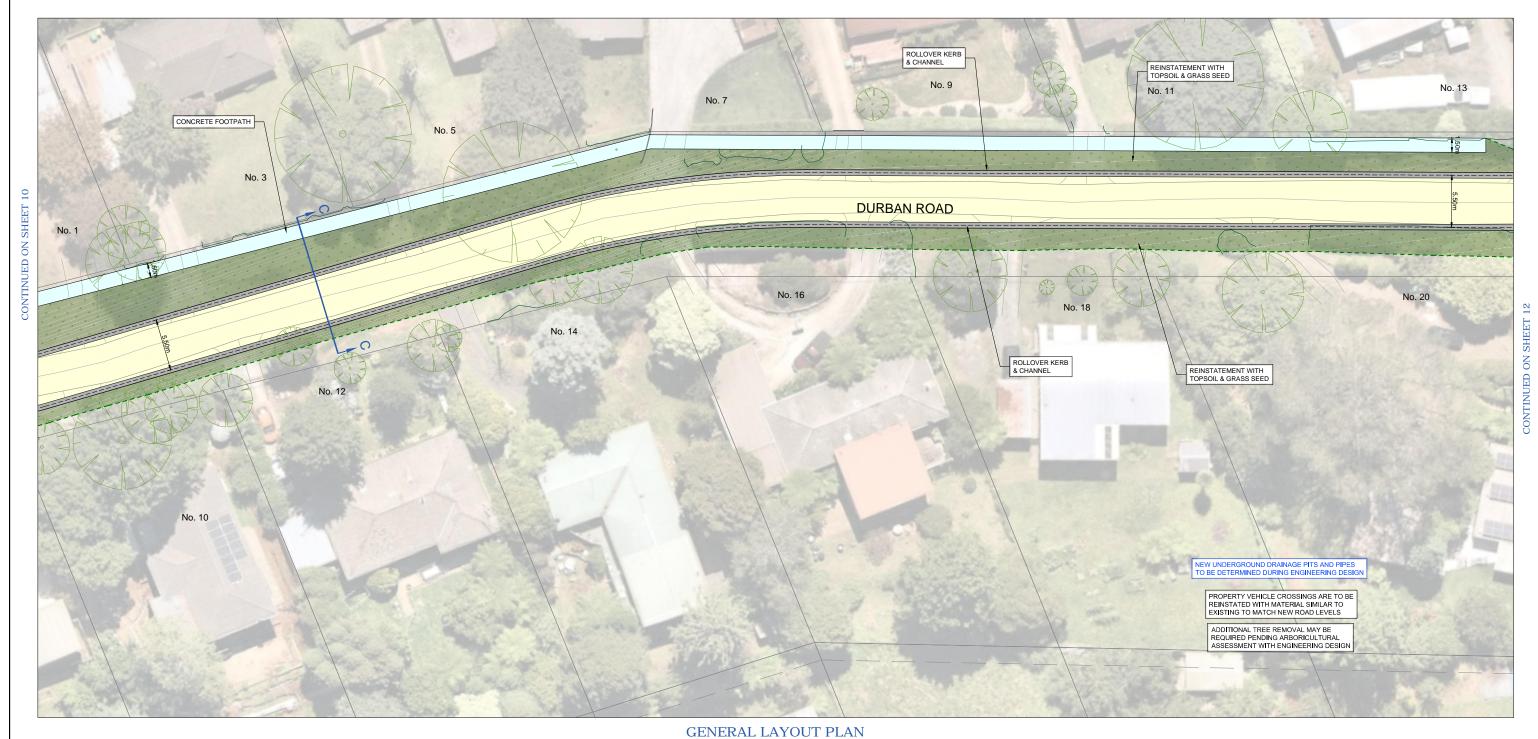



Commitment | Communication | Collaboration

01 COMMUNITY CONSULTATION PLAN
00 COMMUNITY CONSULTATION PLAN

PROCIVIL CONSULTING PTY LTD

ABM 51 759 386 092

SUITE 9, 12 MAROONDAH HWY, RINGWOOD VIC 3134

PO BOX 164, RINGWOOD VIC 3134

PO BOX 164, RINGWOOD VIC 3134

E: info@procivil.com.au

www.procivil.com.au

covil engineering design

LUKE WHITFIELD

KURT CHAMBERLAIN

OR AS SHOWN	

ORIGINAL SCALE & SHEET SIZE  AS SHOWN @ A1	LOCAL GOVERNMENT AREA SHIRE OF CARDINIA
HEIGHT DATUM AHD	CLIENT
COORDINATE DATUM MGA 94 ZONE 55	
SURVEY DATE SEPTEMBER 2021	Cardinia
AERIAL IMAGE DATE 12-12-2020	CLIENT PROJECT MANAGER / CONTACT SHARAD KUMAR   CARDINIA SHIRE COUNCIL

COMMUNITY CONSULTATION PLAN

ROAD AND DRAINAGE RECONSTRUCTION WORKS

OLD GEMBROOK CATCHMENT, EMERALD

GENERAL LAYOUT PLAN

11 OF 13

VERSION

01


DWG No.

PC21017 -11 - 0

PROJECT No.
PC21017



WARNING
BEWARE OF UNDERGROUND SERVICES
HE LOCATION OF EXISTING UNDERGROUND SERVICES ARE APPROXIMATIONLY AND THEIR EXACT POSITION SHOULD BE PROVEN ON SITE. NO GUARANTEE IS GIVEN THAT ALL EXISTING SERVICES ARE SHOWN.

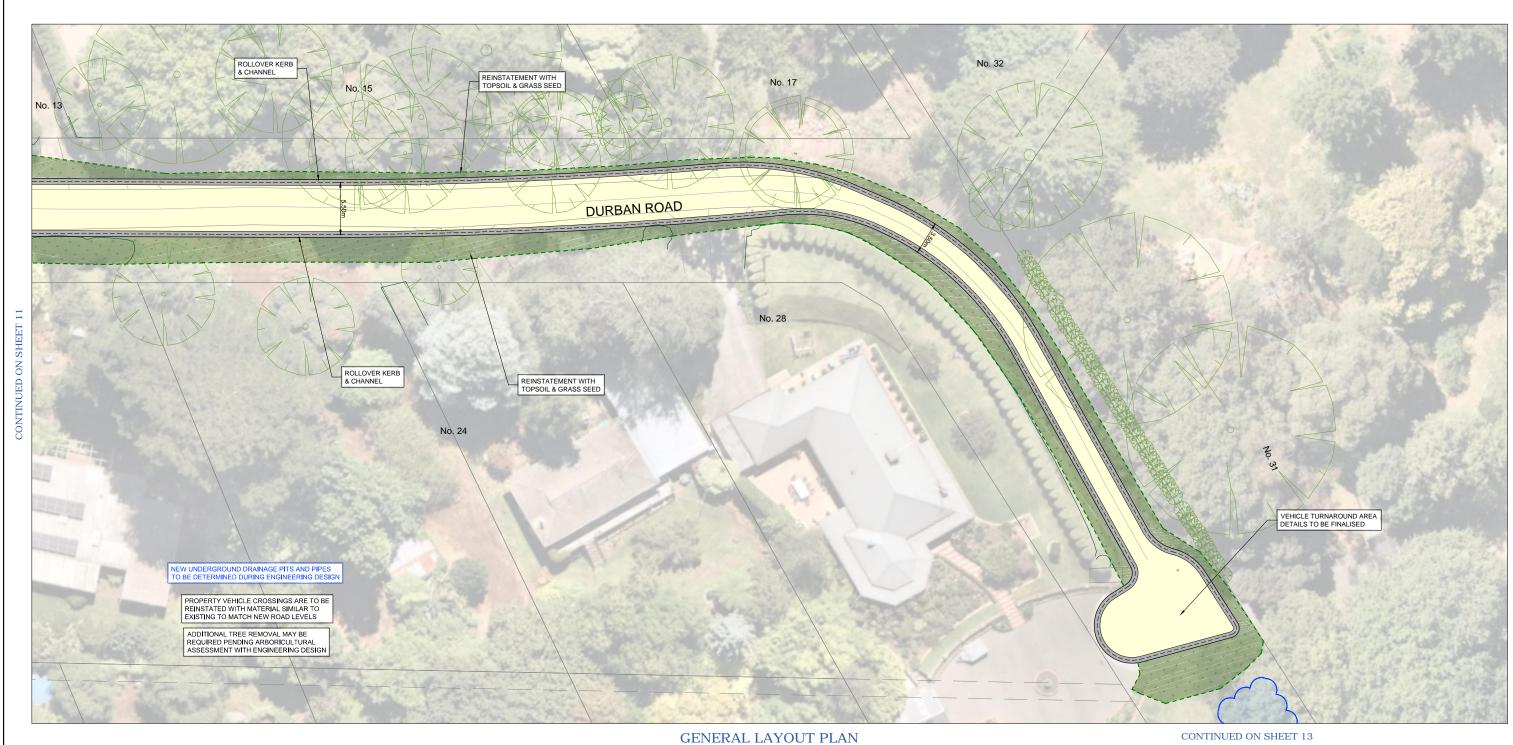



12-12-2020

SINAL SCALE & SHEET SIZ AS SHOWN @ A1 MGA 94 ZONE 55 SEPTEMBER 2021

SHIRE OF CARDINIA Cardinia

COMMUNITY CONSULTATION PLAN

**ROAD AND DRAINAGE RECONSTRUCTION WORKS** OLD GEMBROOK CATCHMENT, EMERALD

01 DWG No. PC21017 -12 - 0

PROJECT No.
PC21017

12 of 13

**CONSULTING ENGINEERING** Specialist Civil Engineering Design Consultants Commitment | Communication | Collaboration


01 COMMUNITY CONSULTATION PLAN 00 COMMUNITY CONSULTATION PLAN

PROCIVIL CONSULTING PTY LTD
ABN 51 759 386 092
SUITE 9, 12 MAROONDAH HWY, RINGWOOD VIC 3134
PO BOX 164, RINGWOOD VIC 3134
P: (3) B644 4
E: info@procivil.com.au LUKE WHITFIELD KURT CHAMBERLAIN

ENT PROJECT MANAGER / CONTACT SHARAD KUMAR | CARDINIA SHIRE COUNCIL



WARNING
BEWARE OF UNDERGROUND SERVICES
THE LOCATION OF EXISTING UNDERGROUND SERVICES ARE APPROXIMATE
ONLY AND THEIR EXACT POSITION SHOULD BE PROVEN ON SITE. NO
GUARANTEE IS GIVEN THAT ALL EXISTING SERVICES ARE SHOWN.

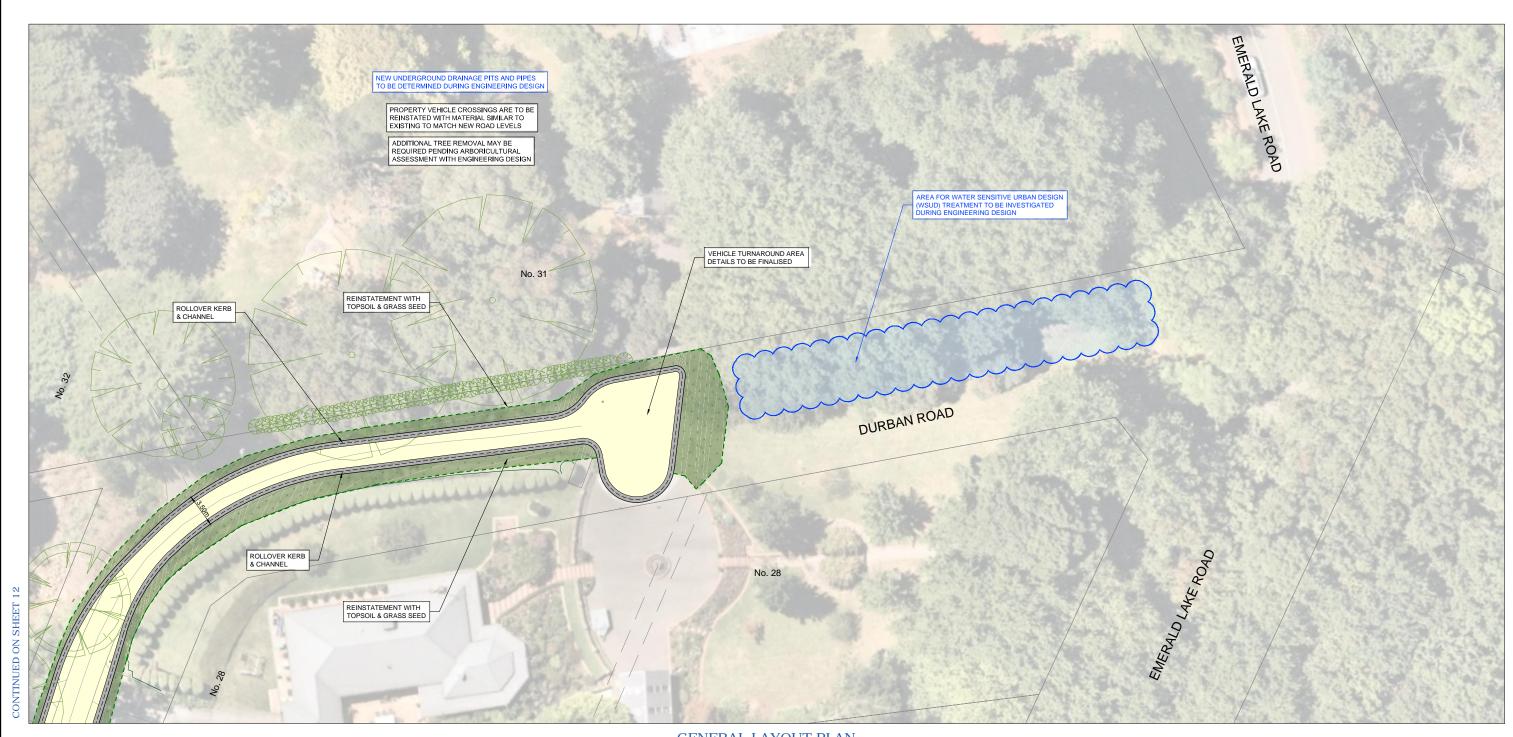



4 2 0 4 8 1:200 ( 1:400 (

			CONSULTANT ENGINEER	
			CONSULTING ENGINEERING	
			CONSCENING ENGINEERING	
01	COMMUNITY CONSULTATION PLAN	08-11-2021	Specialist Civil Engineering Design Consultants	
00	COMMUNITY CONSULTATION PLAN	05-11-2021	Commitment   Communication   Collaboration	

С	IL CONSULTING PTY LTD	PROCIV
ı	ABN 51 759 386 092	
ı	H HWY, RINGWOOD VIC 3134	SUITE 9, 12 MAROONDAI
ı	OX 164, RINGWOOD VIC 3134	PO Bo
l	P: (03) 8644 6834	
l٠	E: info@procivil.com.au	
ı	www.procivil.com.au	
1	TECHNICAL PEER REVIEW	CIVIL ENGINEERING DESIGN
ı	KURT CHAMBERLAIN	LUKE WHITFIELD

NTATION	ORIGINAL SCALE & SHEET SIZE	LOCAL GOVER
п	AS SHOWN @ A1	
	HEIGHT DATUM	CLIENT
	AHD	
	COORDINATE DATUM	
	MGA 94 ZONE 55	
	SURVEY DATE	
	SEPTEMBER 2021	
ш	AERIAL IMAGE DATE	CLIENT PROJE
OR AS SHOWN	12-12-2020	S

LOCAL GOVERNMENT AREA SHIRE OF CARDINIA
CLIENT
Cardinia
CLIENT PROJECT MANAGER / CONTACT

COMMUNITY CONSULTATION PLAN

ROAD AND DRAINAGE RECONSTRUCTION WORKS

OLD GEMBROOK CATCHMENT, EMERALD

GENERAL LAYOUT PLAN

PROJECT No.
PC21017

SHEET No.
13 OF 13

VERSION
01

DWG No.
PC21017 -13 - 01