



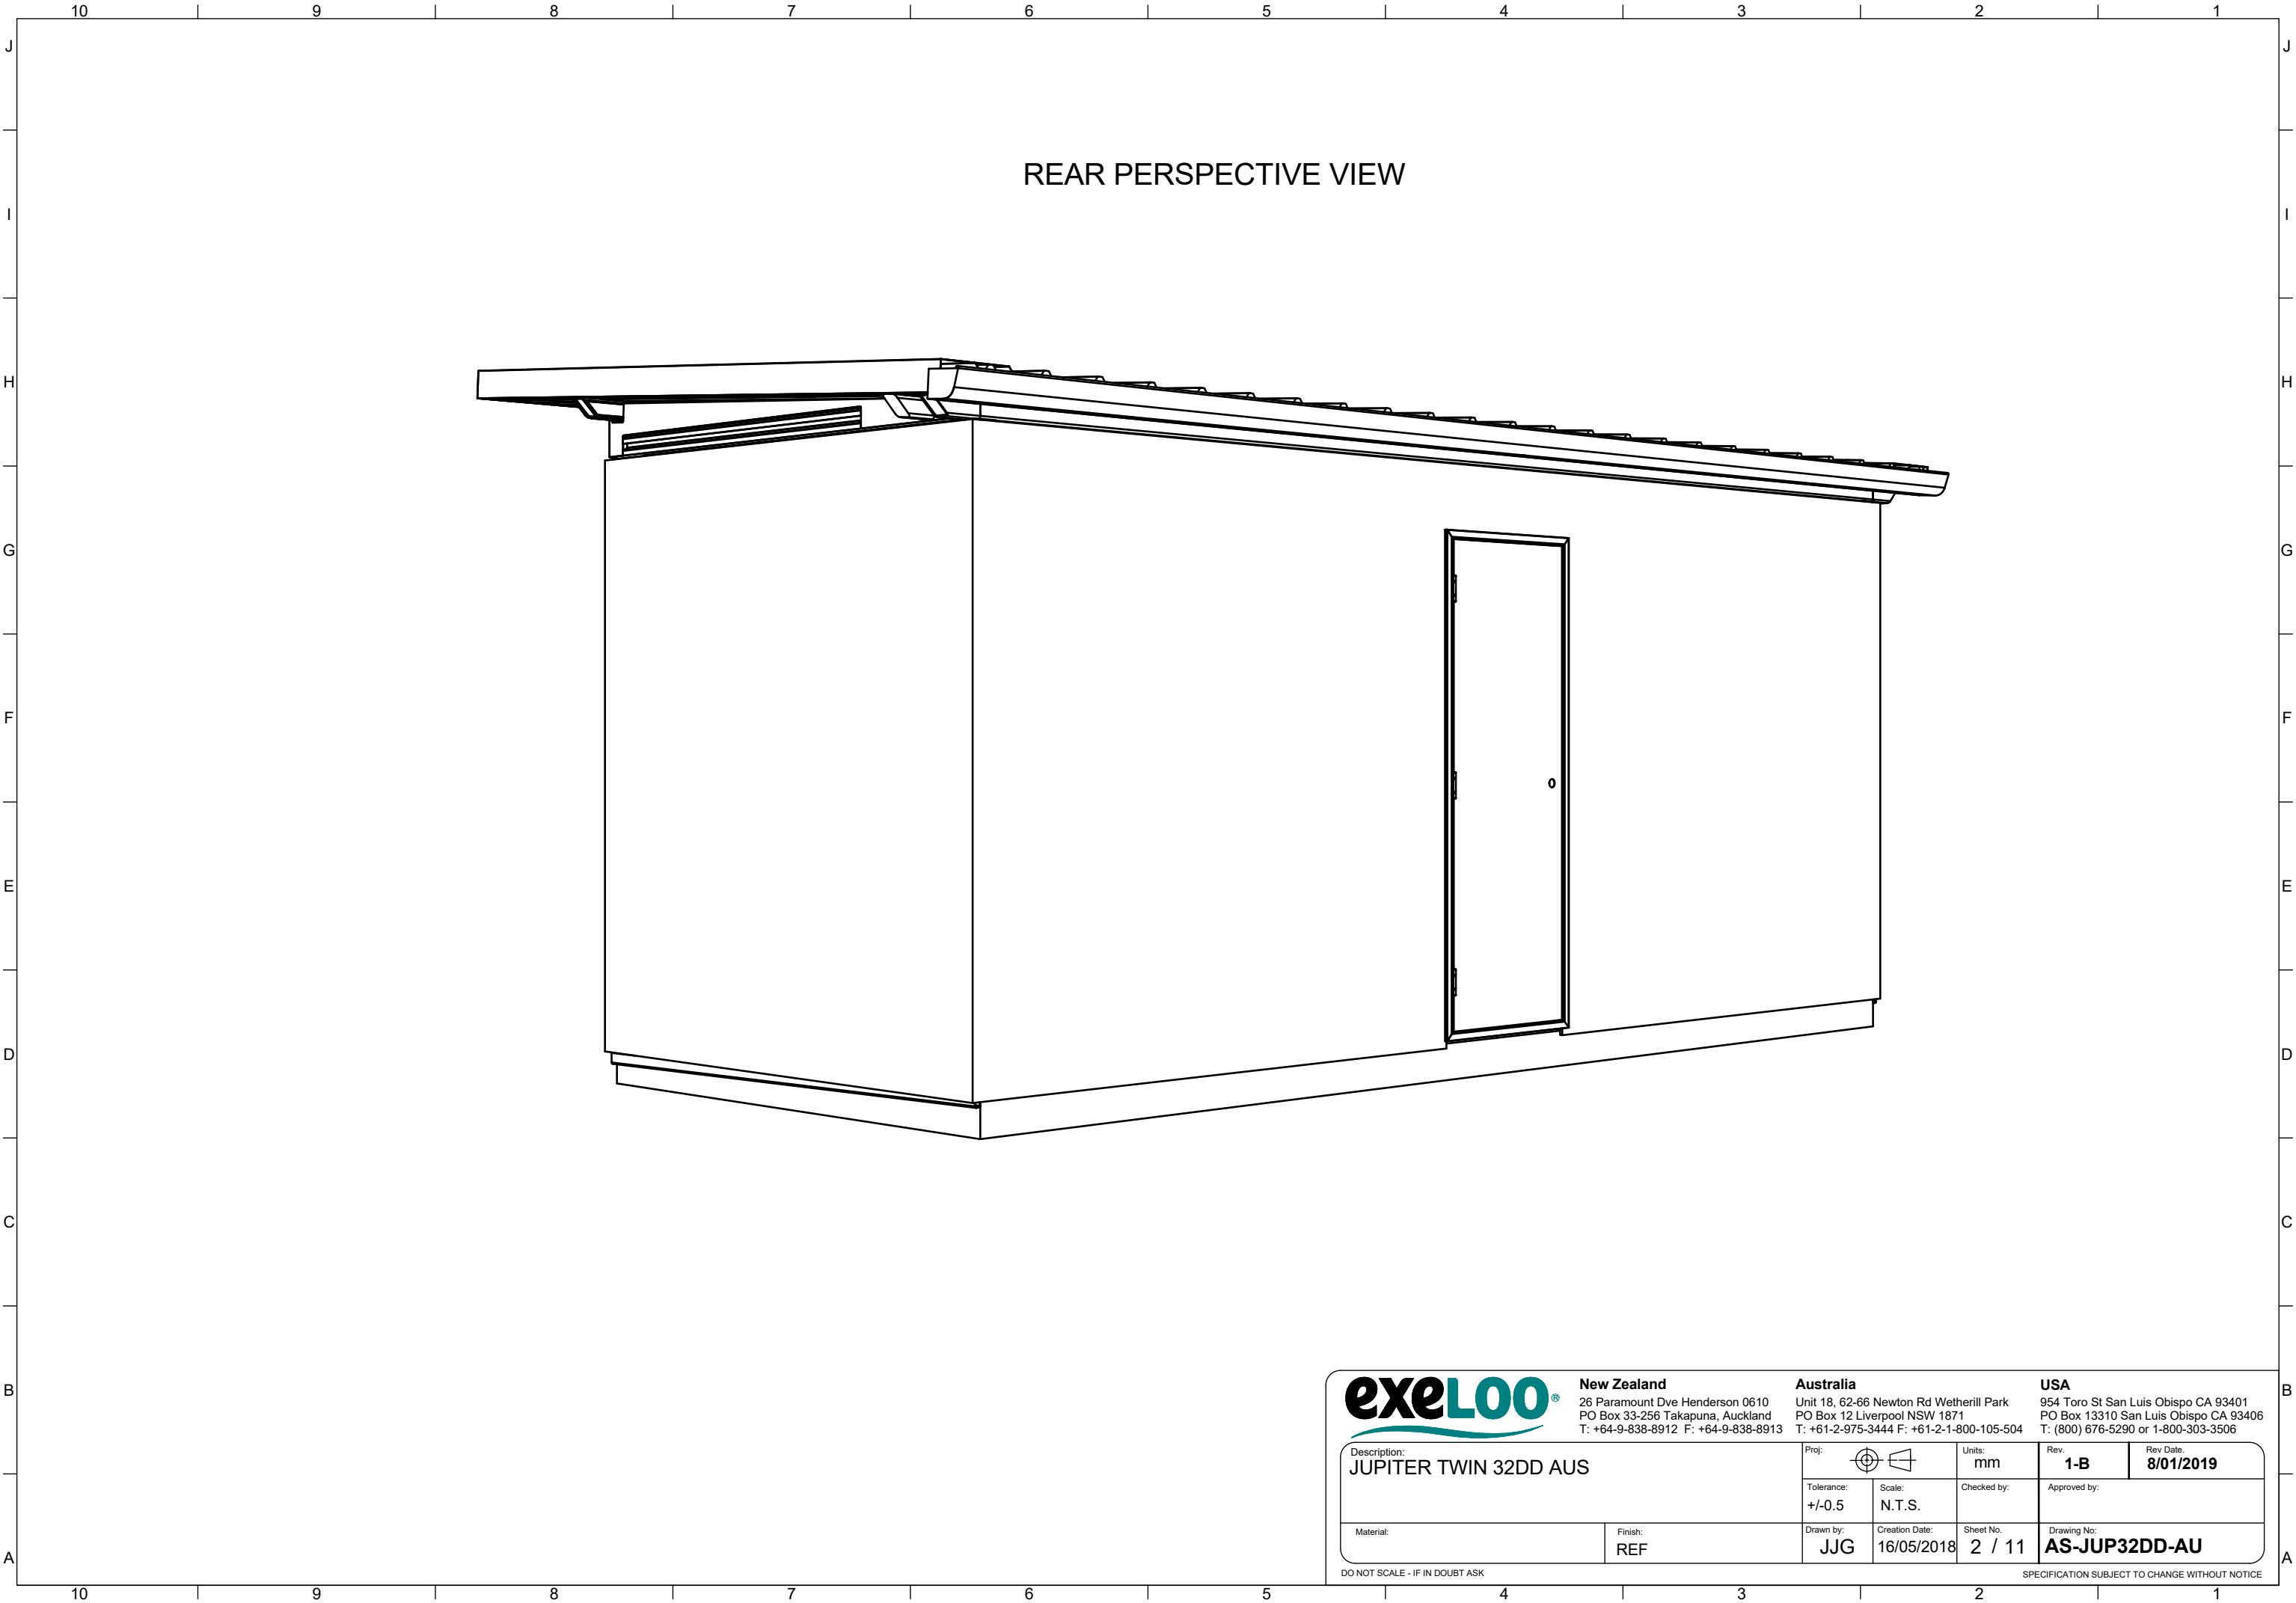


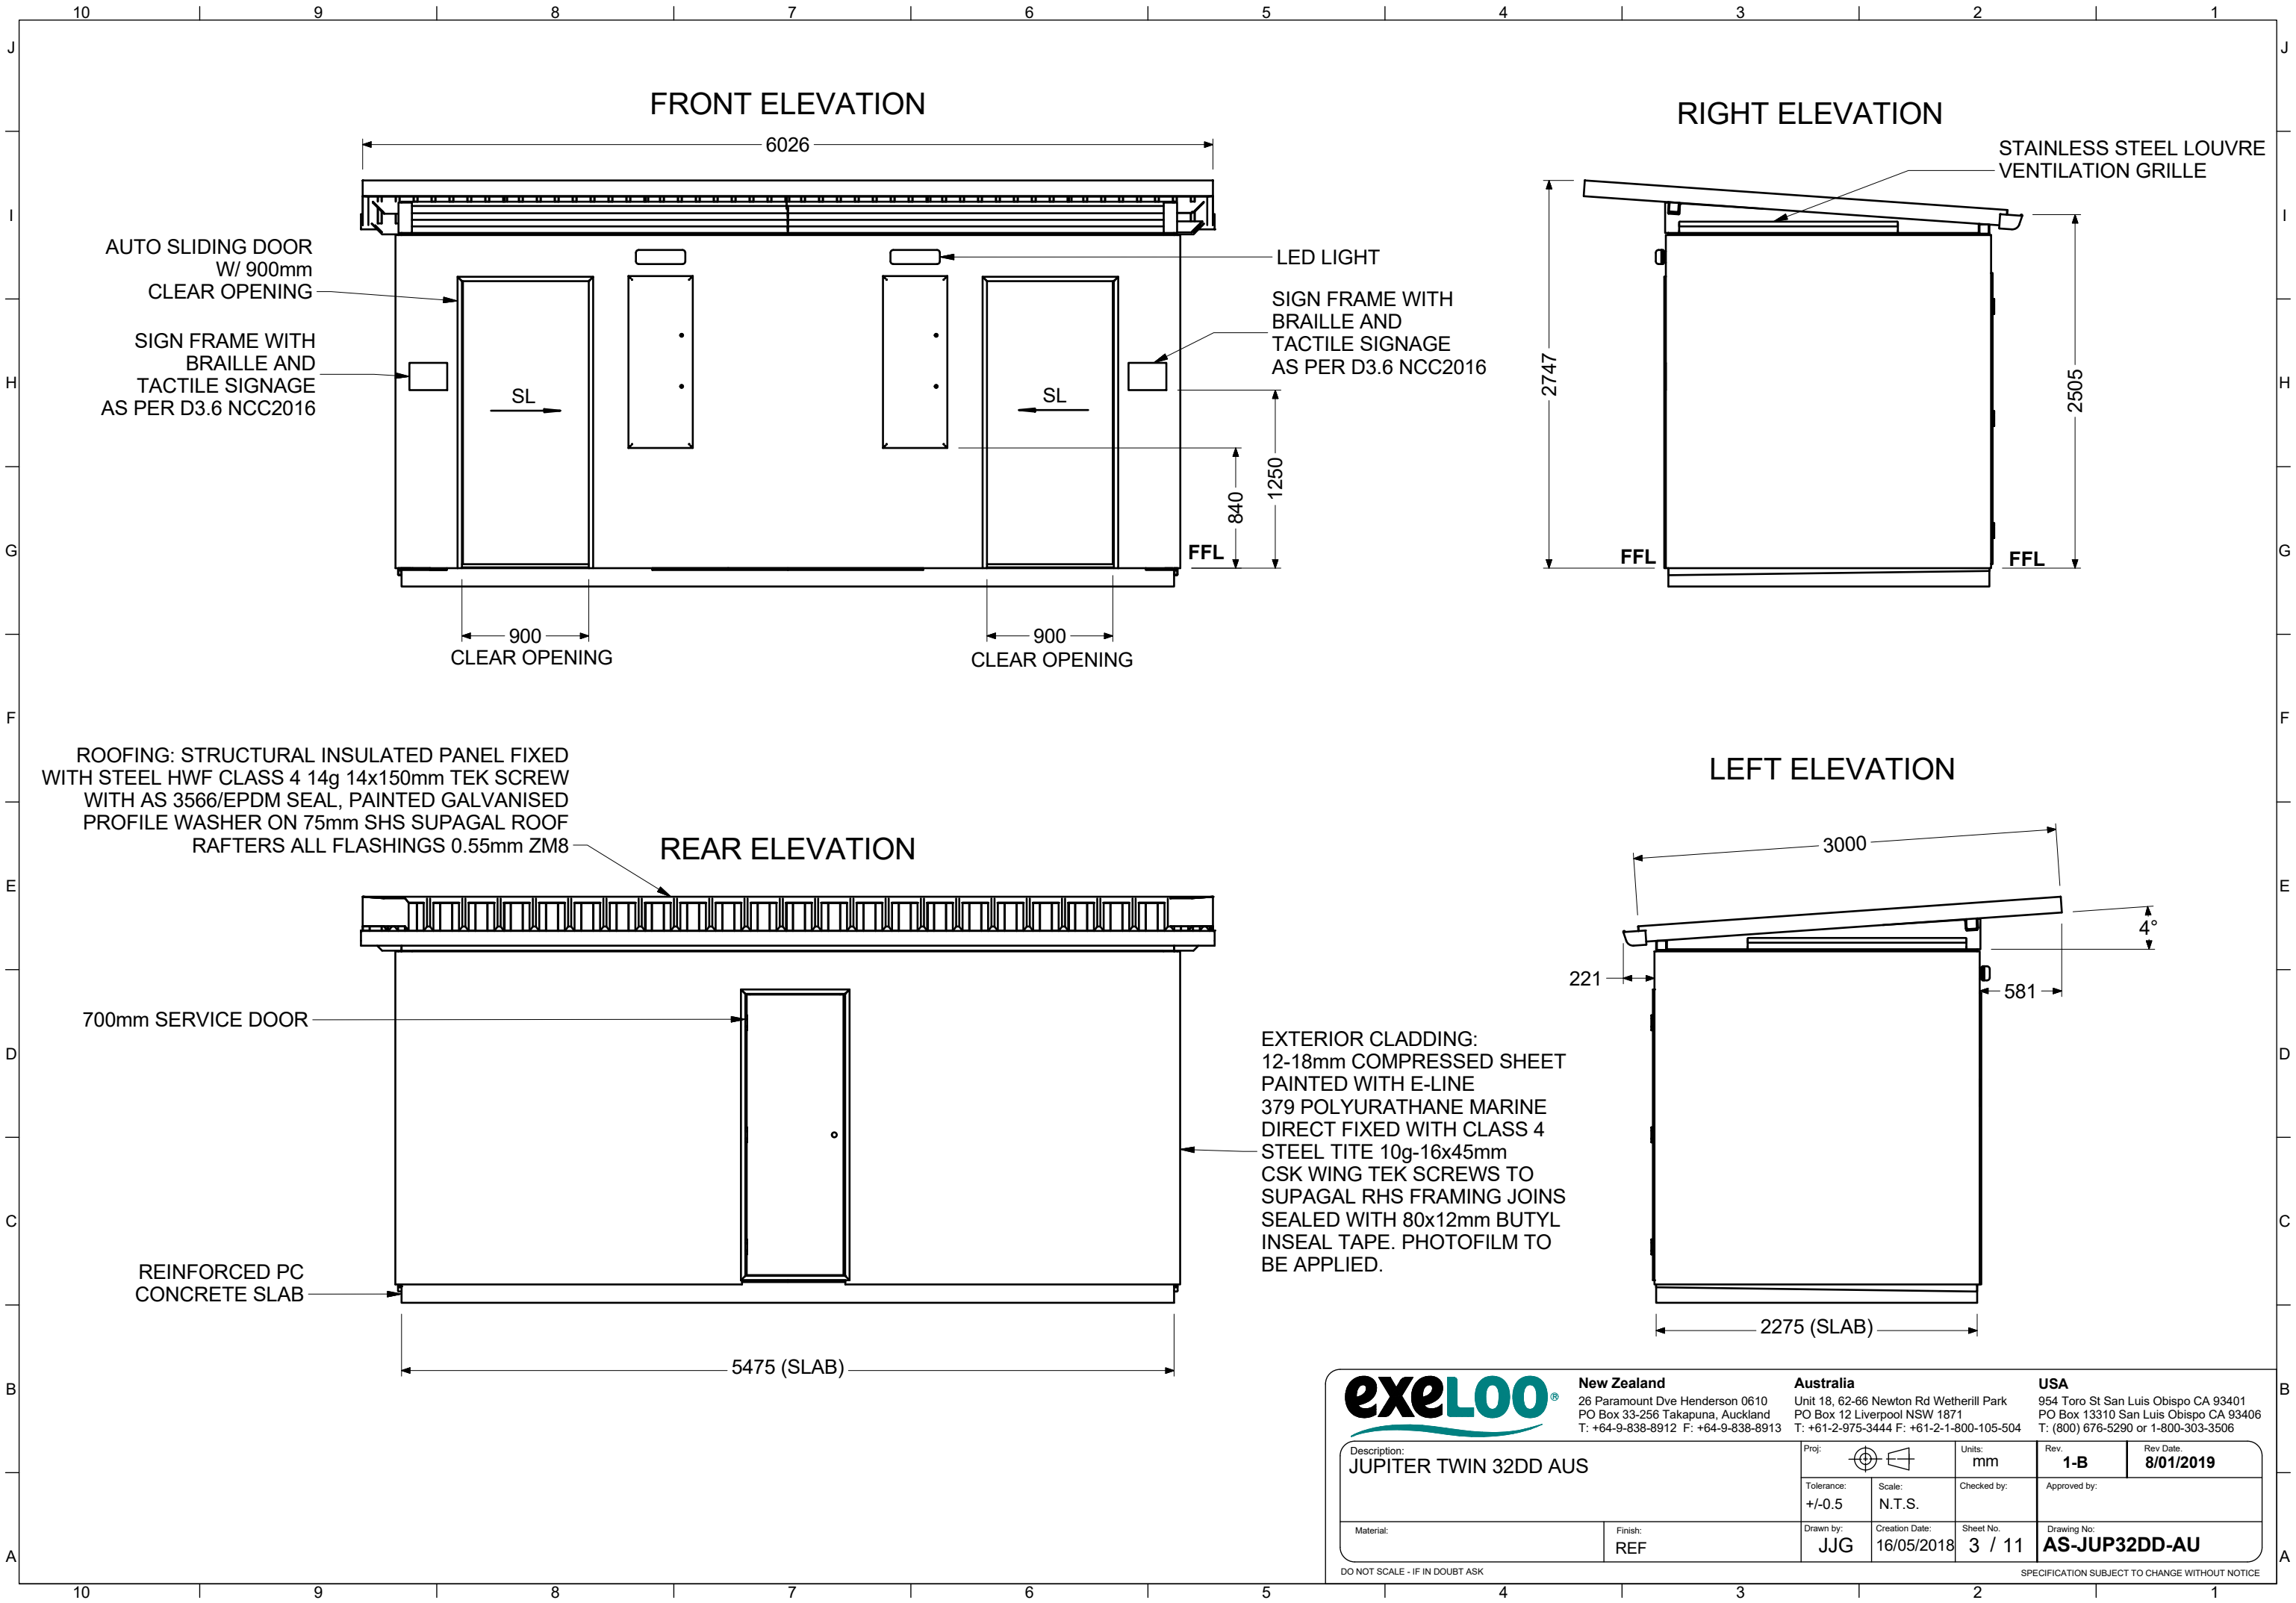

<

DO NOT SCALE - IF IN DOUBT ASK


SPECIFICATION SUBJECT TO CHANGE WITHOUT NOTICE

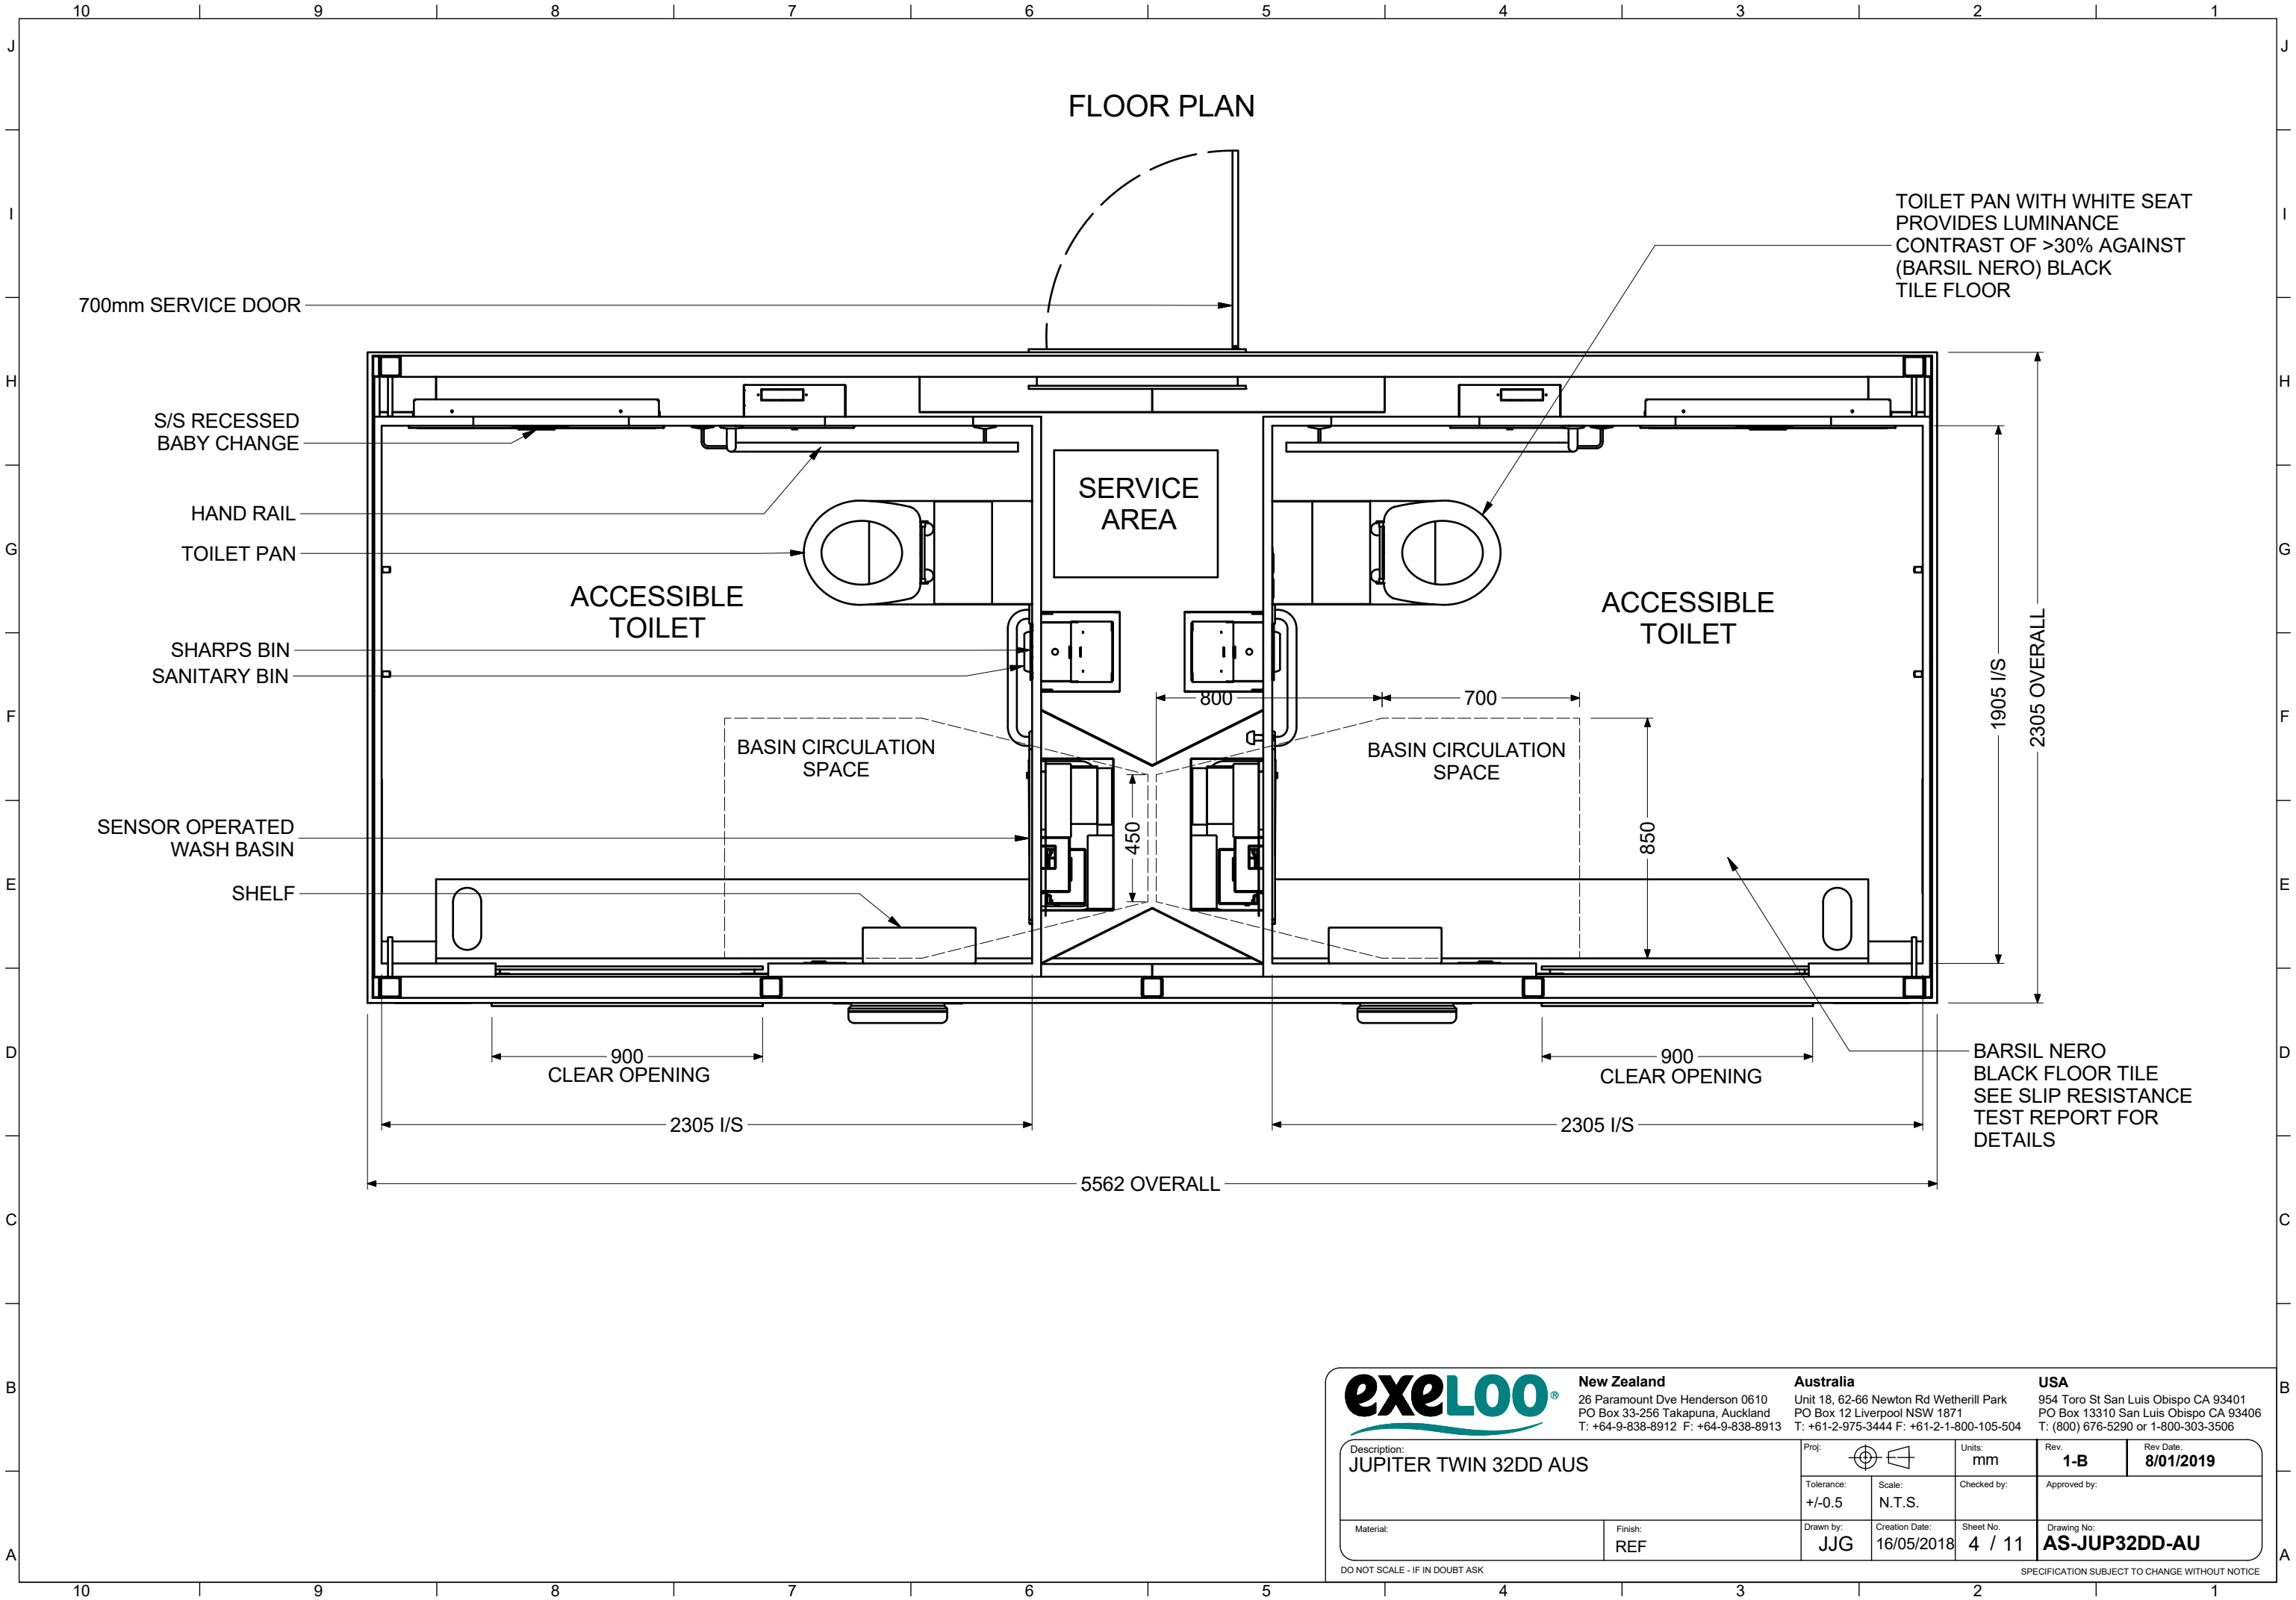

exeLOO®		New Zealand 26 Paramount Dve Henderson 0610 PO Box 33-256 Takapuna, Auckland T: +64-9-838-8912 F: +64-9-838-8913	Australia Unit 18, 62-66 Newton Rd Wetherill Park PO Box 12 Liverpool NSW 1871 T: +61-2-975-3444 F: +61-2-1-800-105-504	USA 954 Toro St San Luis Obispo CA 93401 PO Box 13310 San Luis Obispo CA 93406 T: (800) 676-5290 or 1-800-303-3506	
Description: JUPITER TWIN 32DD AUS		Proj: 	Units: mm	Rev: 1-B	Rev Date: 8/01/2019
Tolerance: +/-0.5		Scale: N.T.S.	Checked by:	Approved by:	
Material:	Finish: REF	Drawn by: JJG	Creation Date: 16/05/2018	Sheet No: 4 / 11	Drawing No: AS-JUP32DD-AU

DO NOT SCALE - IF IN DOUBT ASK

SPECIFICATION SUBJECT TO CHANGE WITHOUT NOTICE

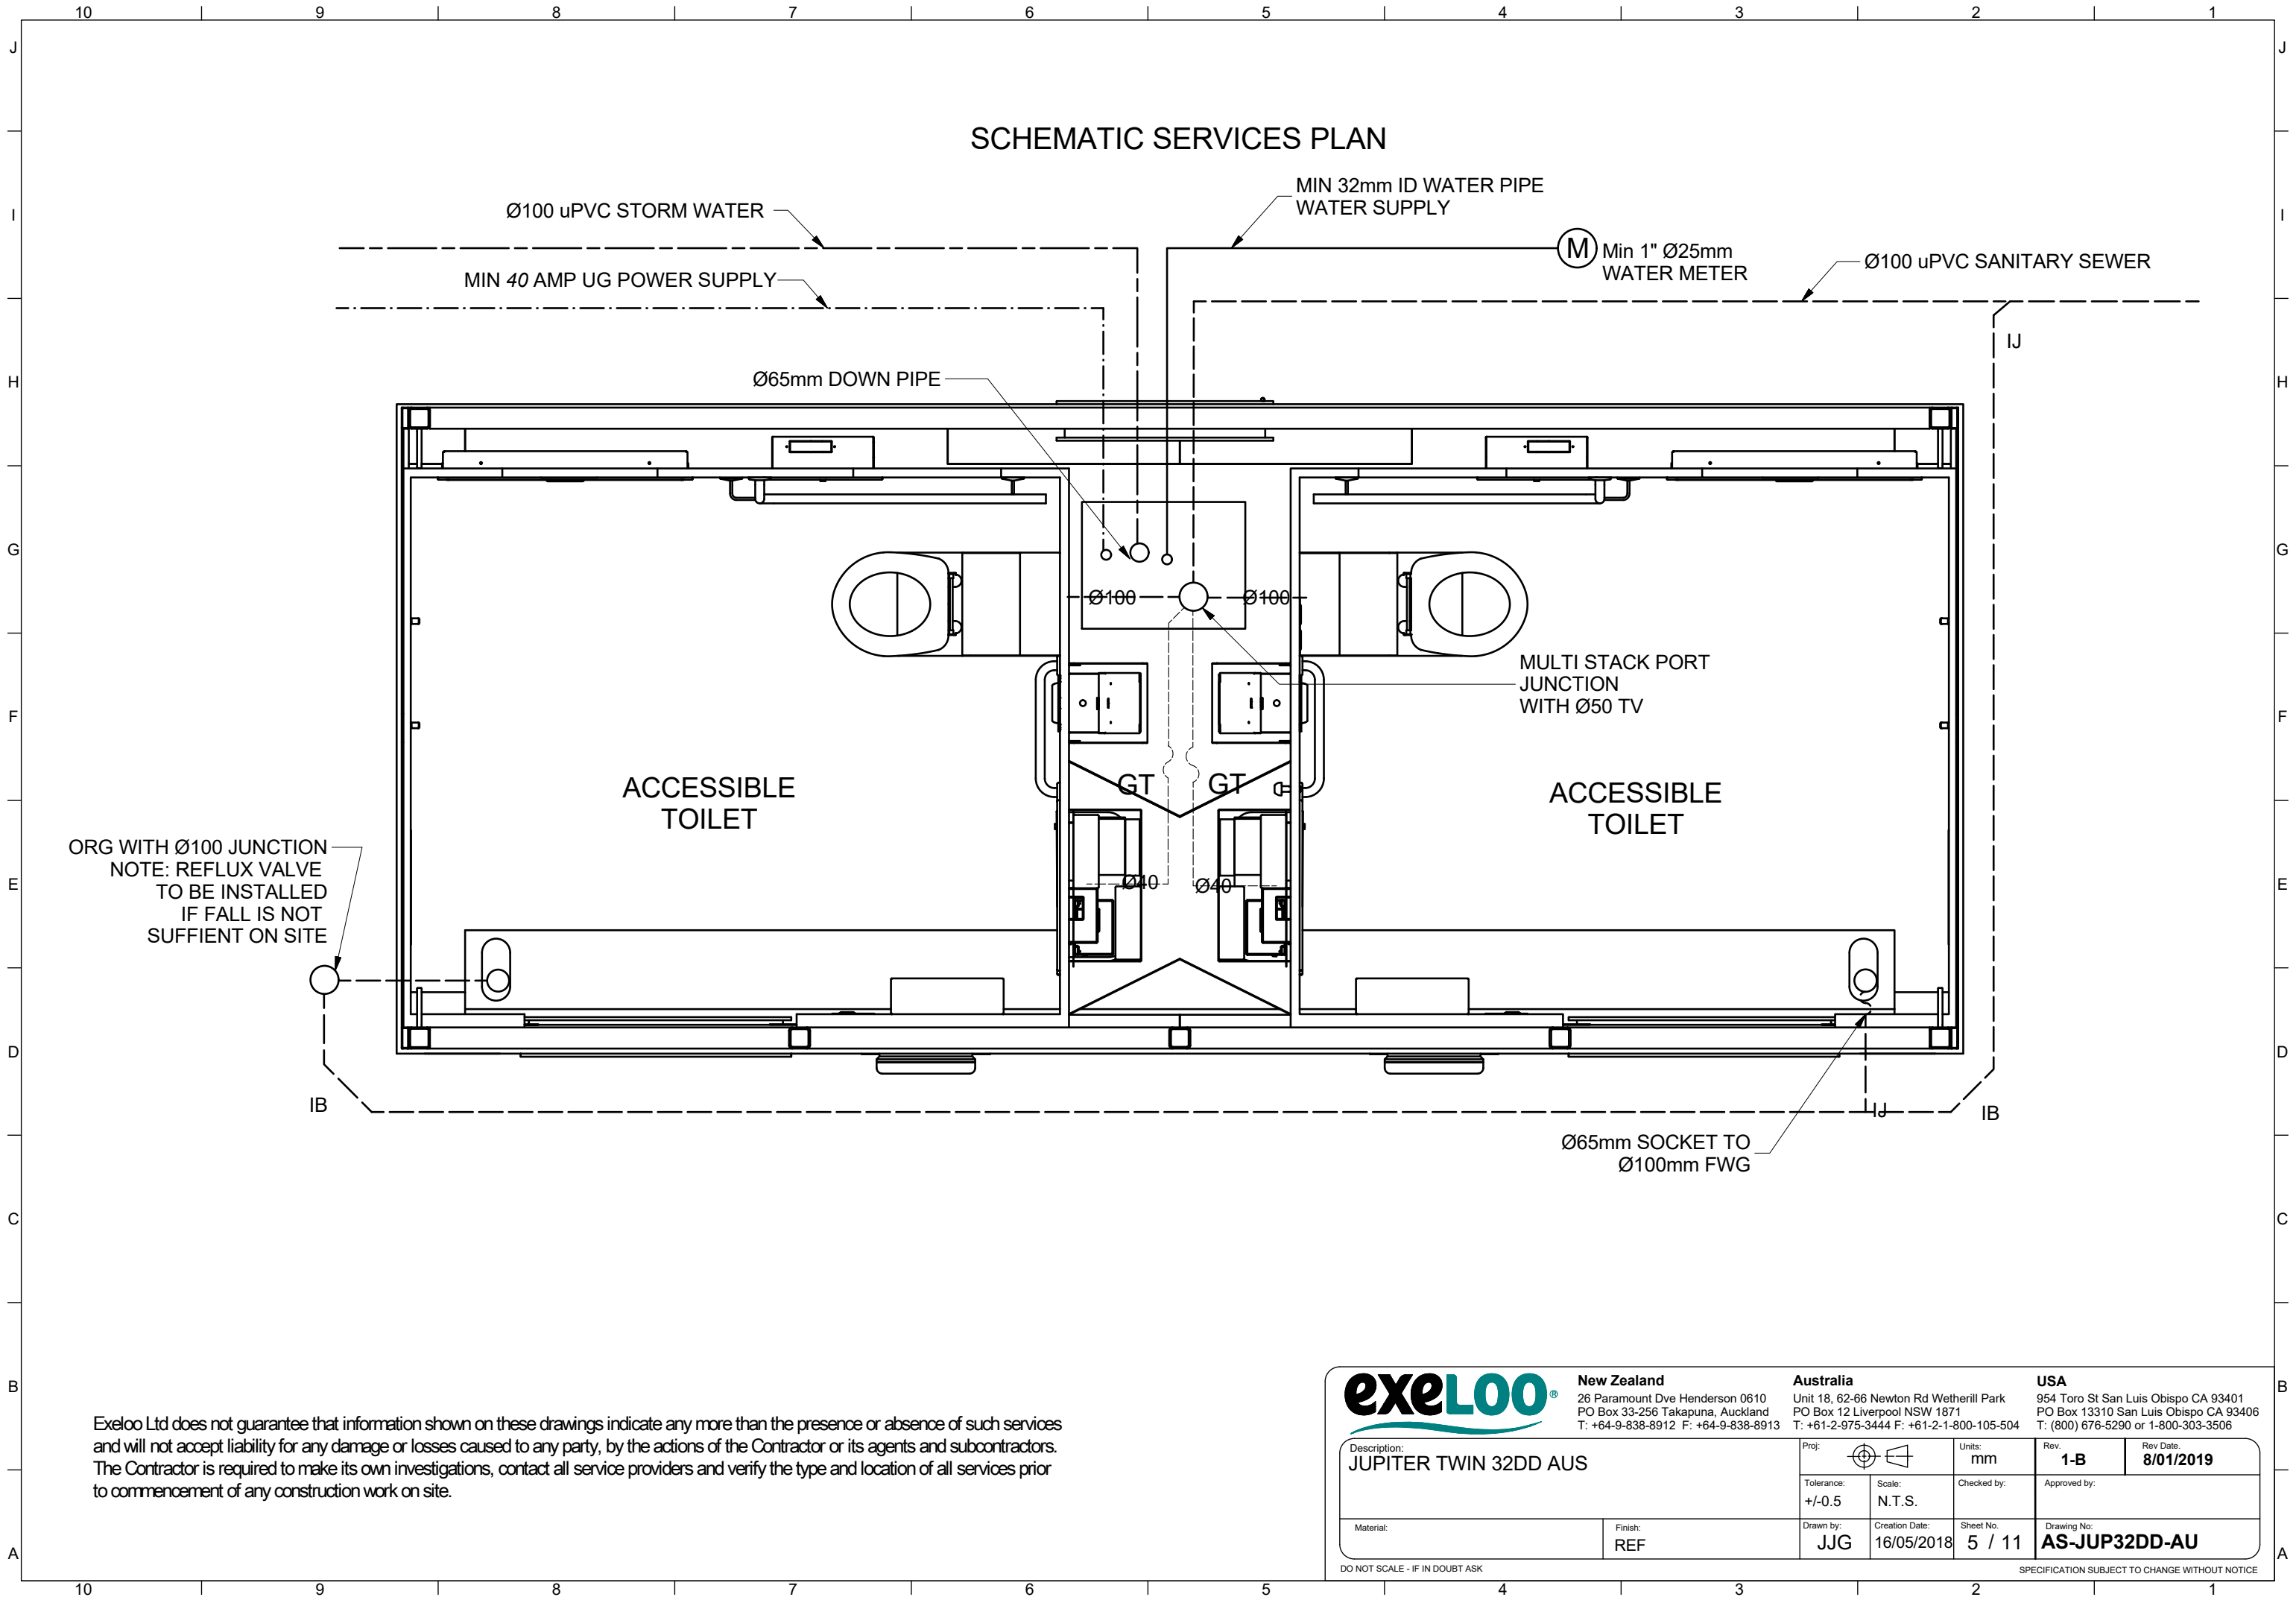

Exeloo Ltd does not guarantee that information shown on these drawings indicate any more than the presence or absence of such services and will not accept liability for any damage or losses caused to any party, by the actions of the Contractor or its agents and subcontractors. The Contractor is required to make its own investigations, contact all service providers and verify the type and location of all services prior to commencement of any construction work on site.


exelOO®		New Zealand 26 Paramount Dve Henderson 0610 PO Box 33-256 Takapuna, Auckland T: +64-9-838-8912 F: +64-9-838-8913		Australia Unit 18, 62-66 Newton Rd Wetherill Park PO Box 12 Liverpool NSW 1871 T: +61-2-975-3444 F: +61-2-1-800-105-504		USA 954 Toro St San Luis Obispo CA 93401 PO Box 13310 San Luis Obispo CA 93406 T: (800) 676-5290 or 1-800-303-3506	
Description: JUPITER TWIN 32DD AUS				Proj: 	Units: mm	Rev: 1-B	Rev Date: 8/01/2019
Tolerance: +/-0.5				Scale: N.T.S.	Checked by:	Approved by:	
Material:		Finish: REF	Drawn by: JJG	Creation Date: 16/05/2018	Sheet No: 5 / 11	Drawing No: AS-JUP32DD-AU	

DO NOT SCALE - IF IN DOUBT ASK


SPECIFICATION SUBJECT TO CHANGE WITHOUT NOTICE

WALLS IN WHITE GLOSS
WATSONIA (PW2D4) LRV 92.2
THE INTERNAL DOOR JAMB AND
ALL OTHER S/S COMPONENTS I.E.
BACKREST/BASIN/SHARPS/SANI
AND RAILS HAVE A NATURAL
STEEL LUMINOSITY TAKEN AS
KINETIC (71345) WITH LRV 23.
THUS GIVING A LCV OF 61.7 AS
PER 1428.1 2009 B4

SECTION VIEW A-A

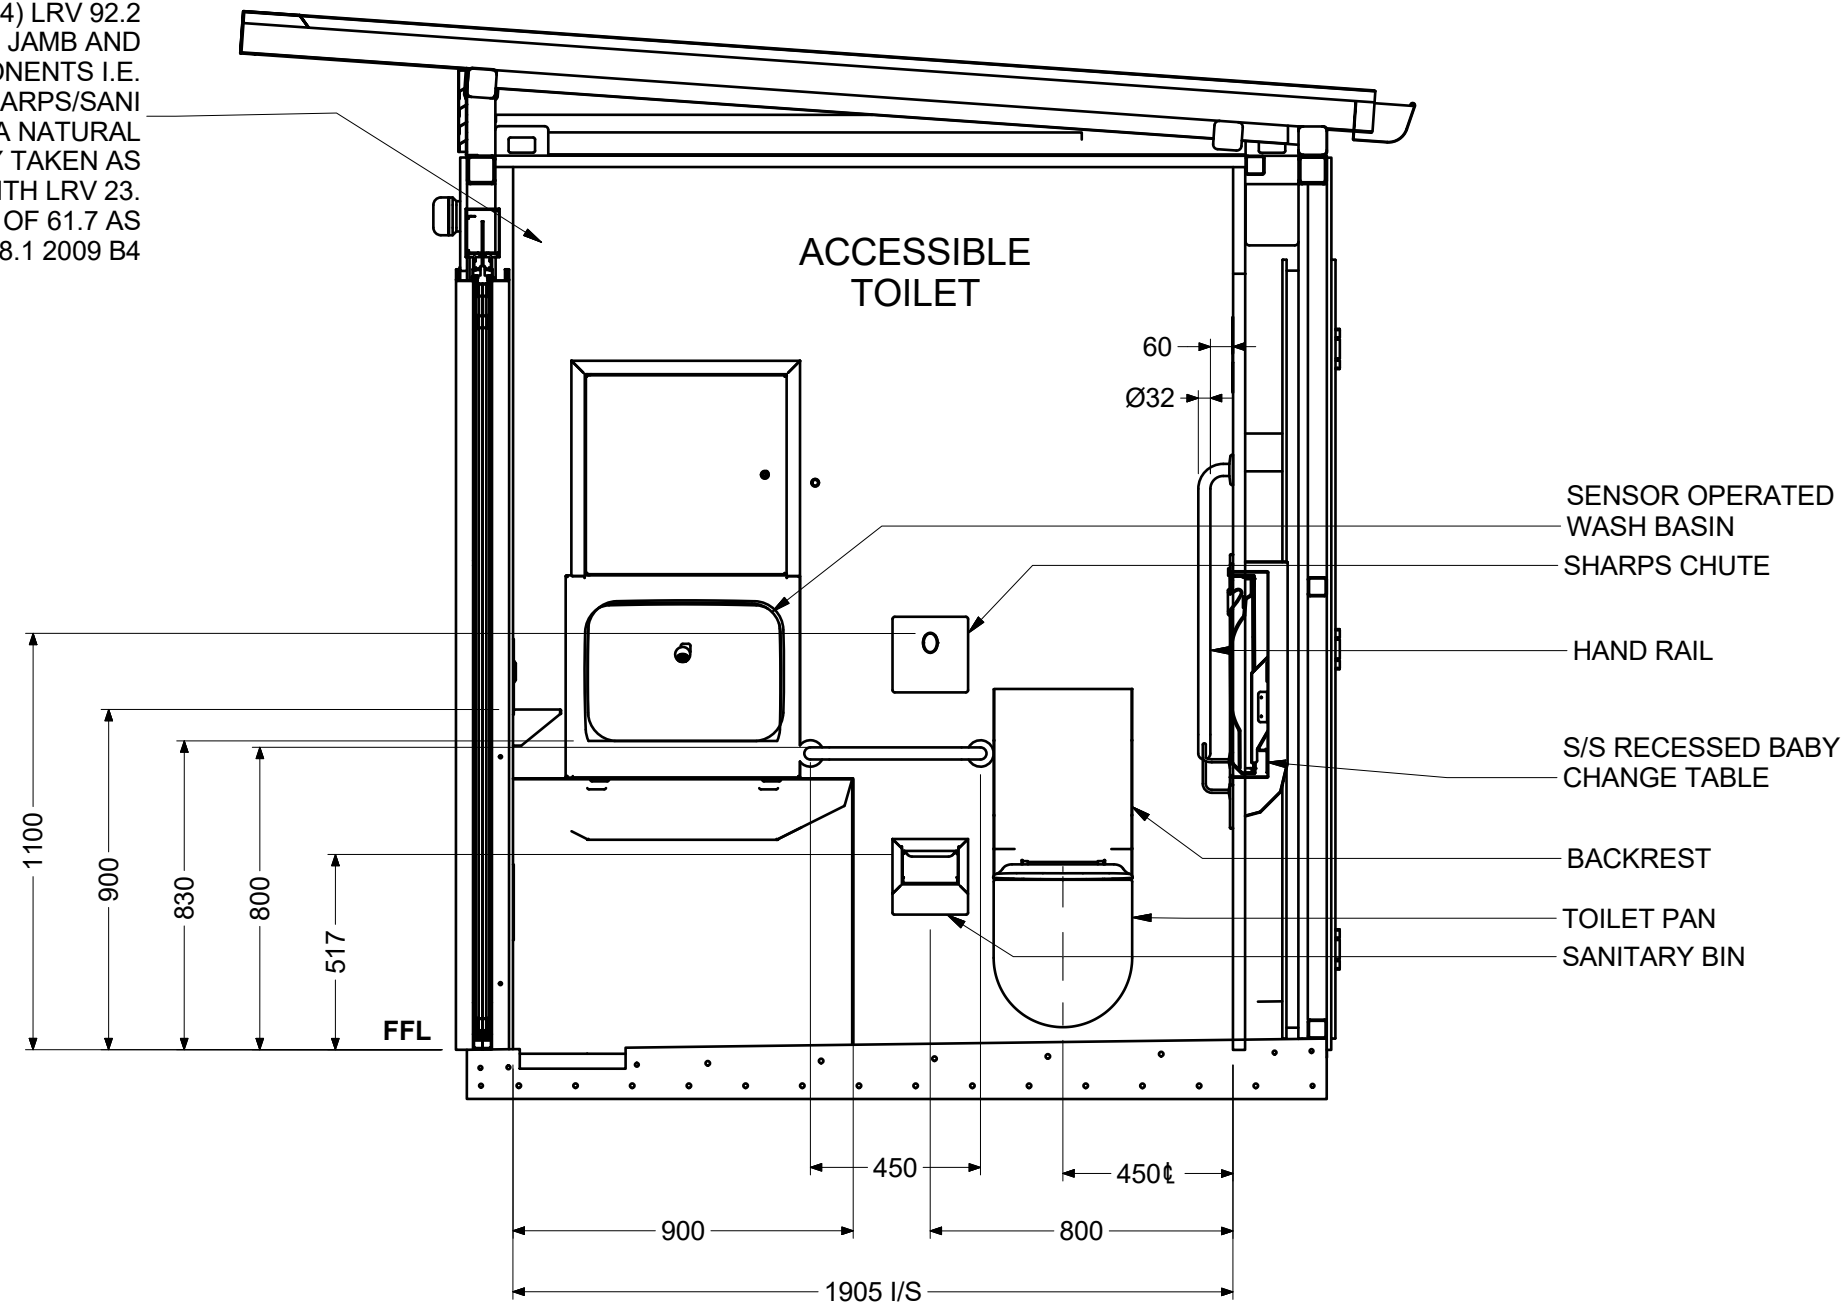

PLAN VIEW - NO ROOF

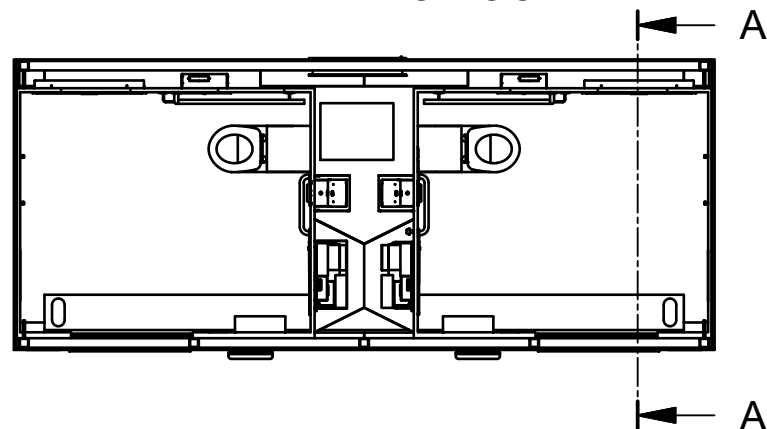

NOTE: TOUCH FREE SENSOR
OPERATED BASIN HAS
CERTIFICATE OF ACCREDITATION

exeLOO®

New Zealand
26 Paramount Dve Henderson 0610
PO Box 33-256 Takapuna, Auckland
T: +64-9-838-8912 F: +64-9-838-8913


Australia
Unit 18, 62-66 Newton Rd Wetherill Park
PO Box 12 Liverpool NSW 1871
T: +61-2-975-3444 F: +61-2-1-800-105-504


USA
954 Toro St San Luis Obispo CA 93401
PO Box 13310 San Luis Obispo CA 93406
T: (800) 676-5290 or 1-800-303-3506


Description: JUPITER TWIN 32DD AUS		Proj: 	Units: mm	Rev. 1-B	Rev Date: 8/01/2019
Tolerance: +/-0.5	Scale: N.T.S.	Checked by:	Approved by:		
Material:	Finish: REF	Drawn by: JJG	Creation Date: 16/05/2018	Sheet No: 6 / 11	Drawing No: AS-JUP32DD-AU


DO NOT SCALE - IF IN DOUBT ASK

SPECIFICATION SUBJECT TO CHANGE WITHOUT NOTICE

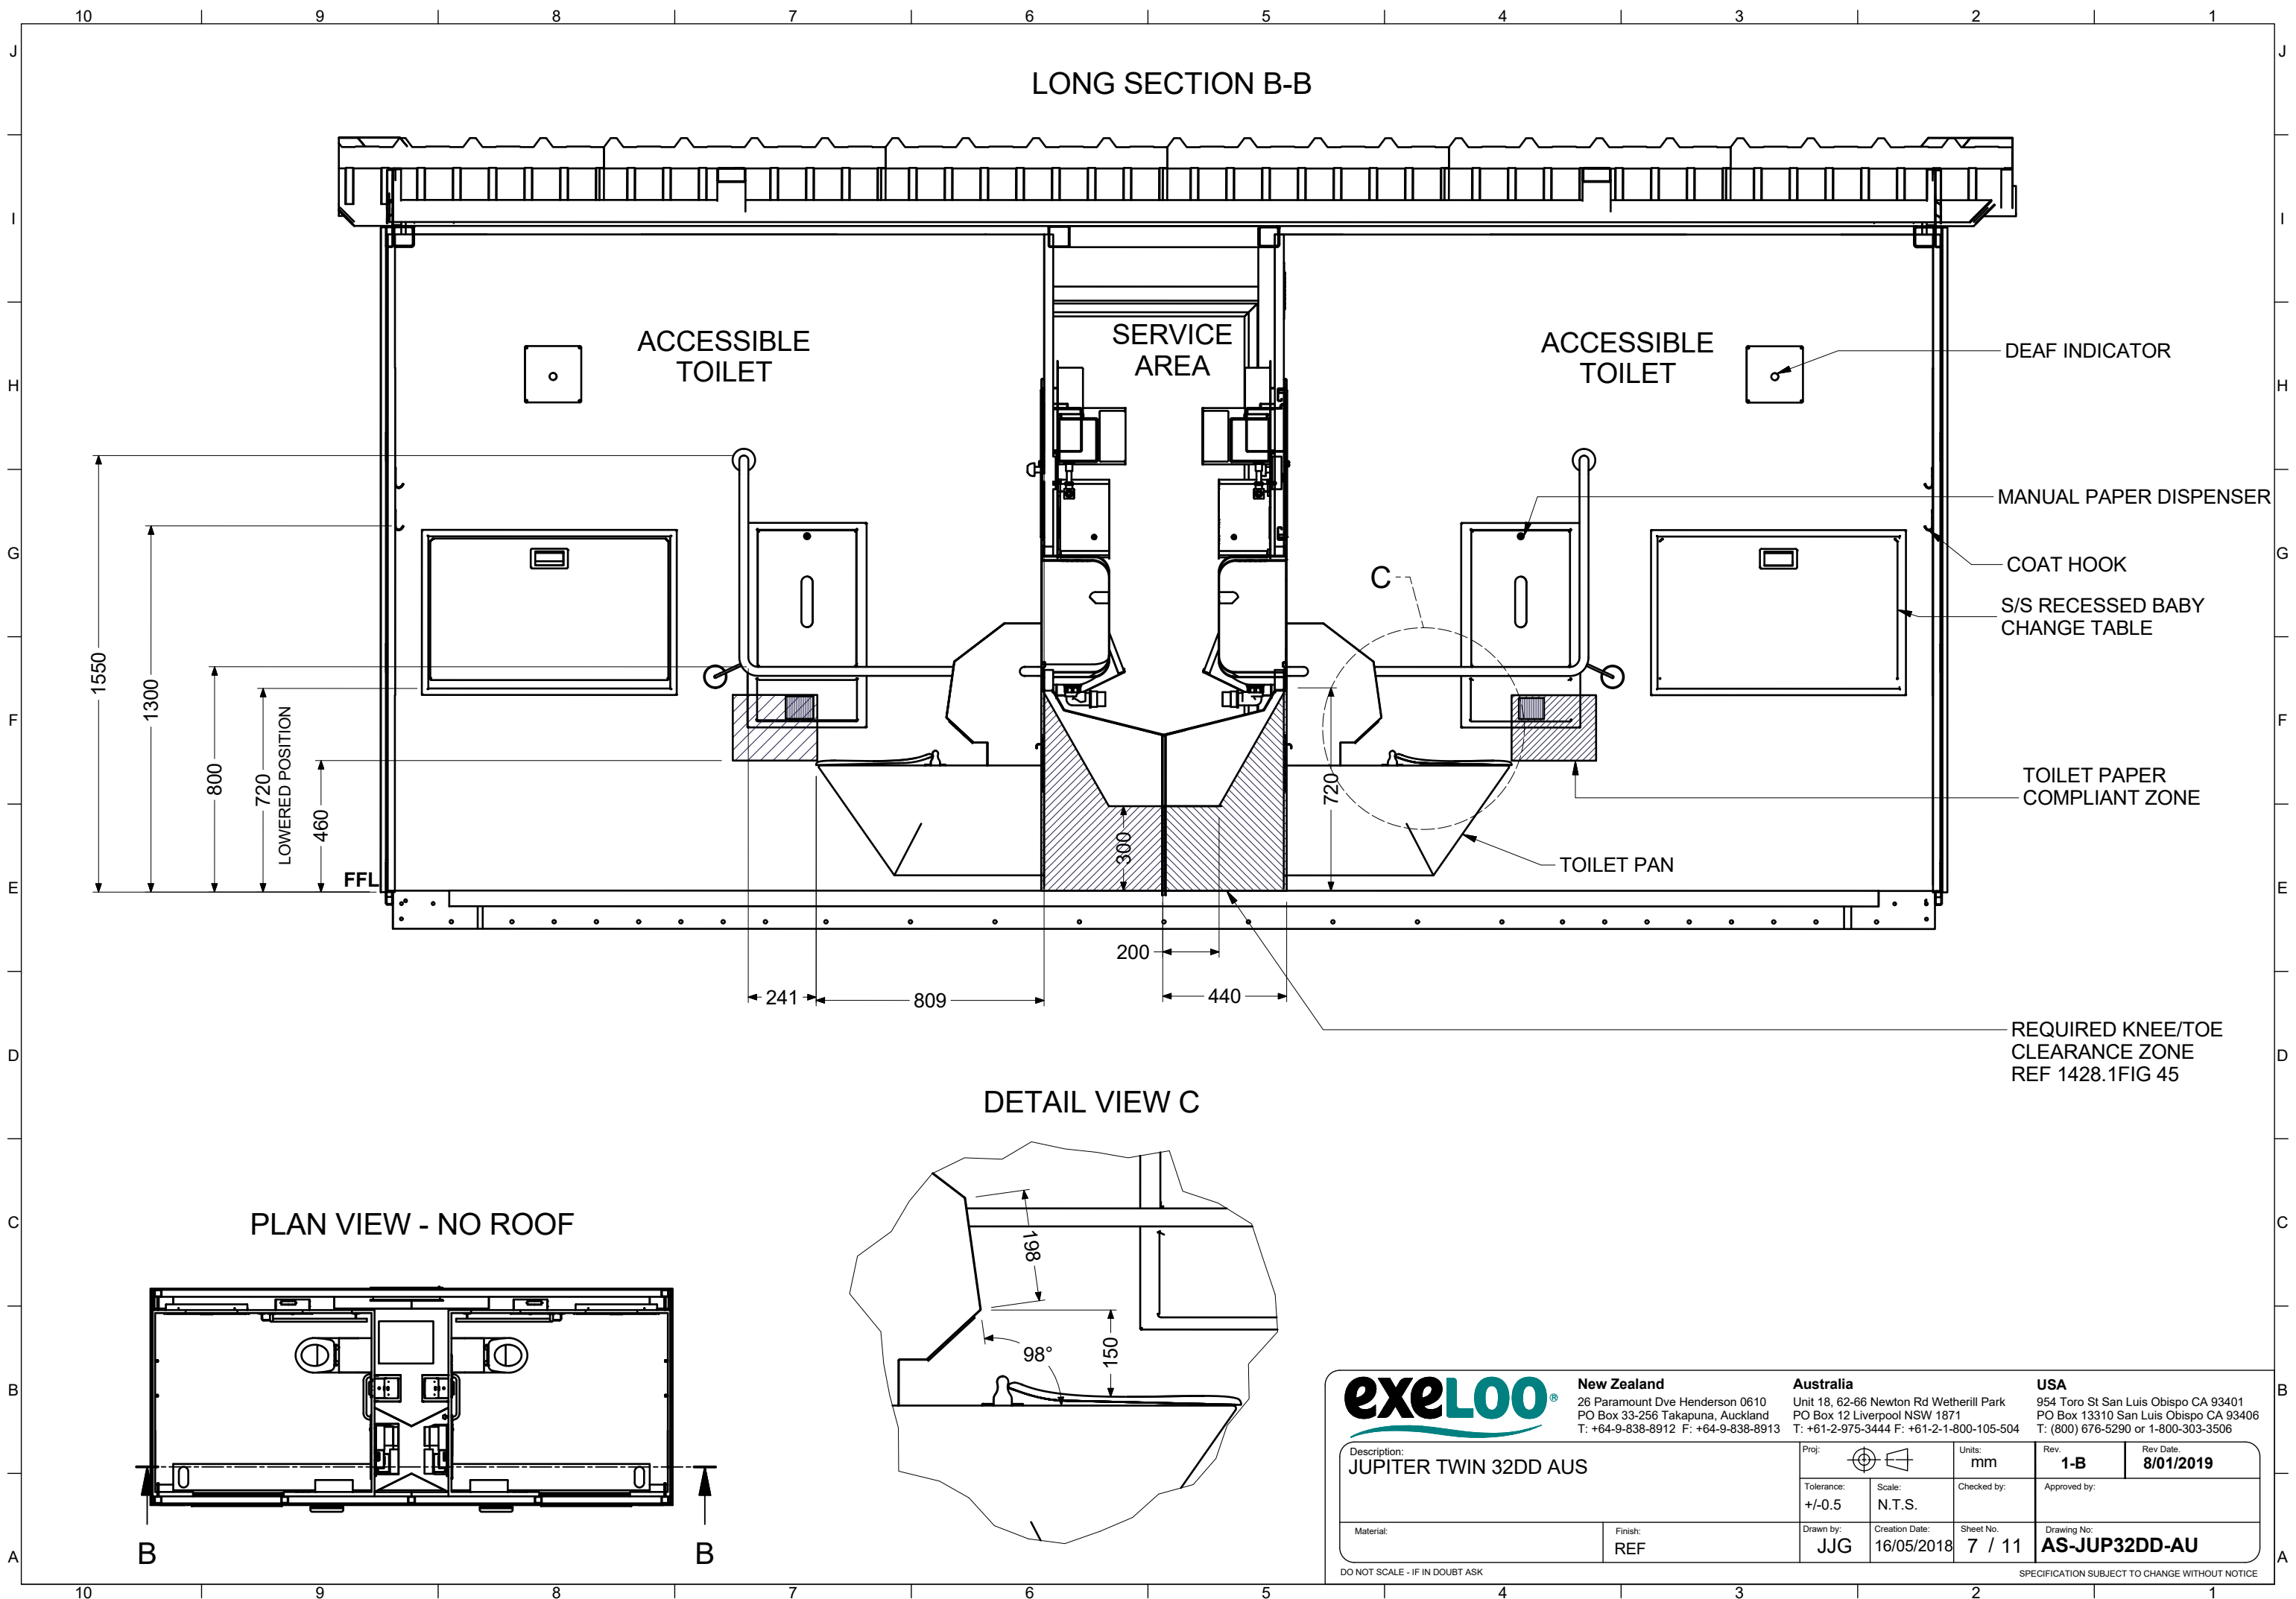

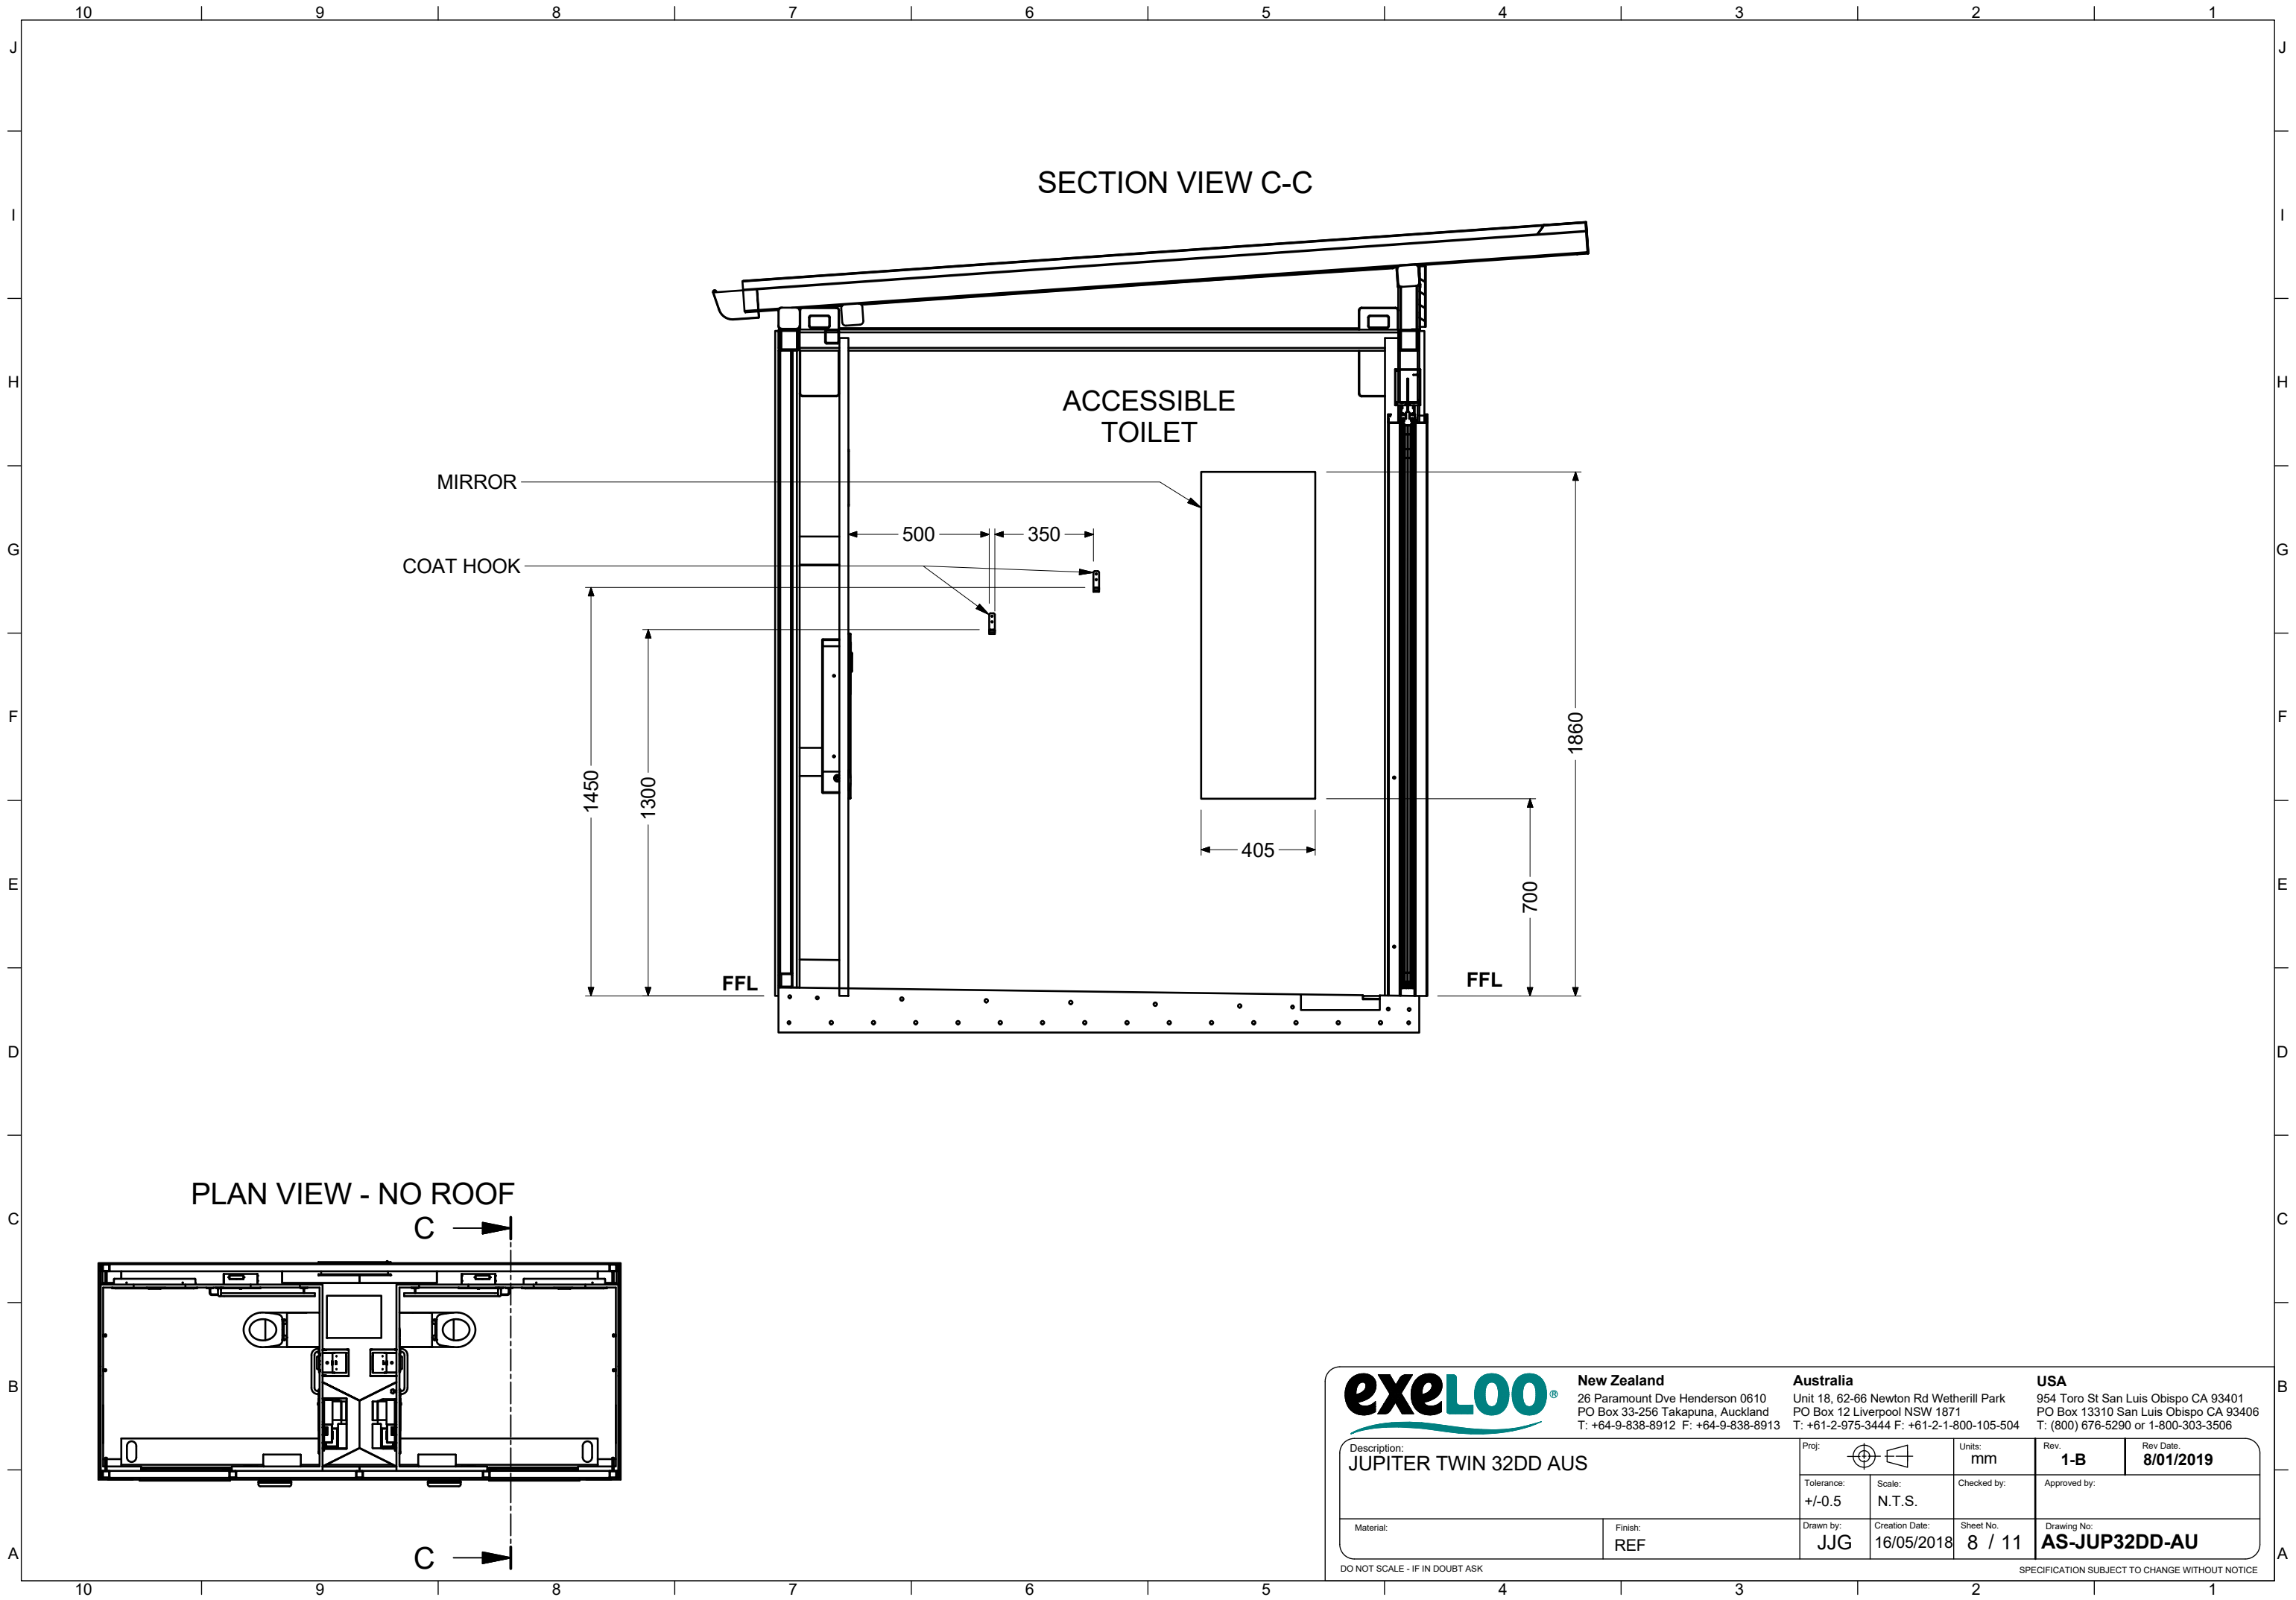


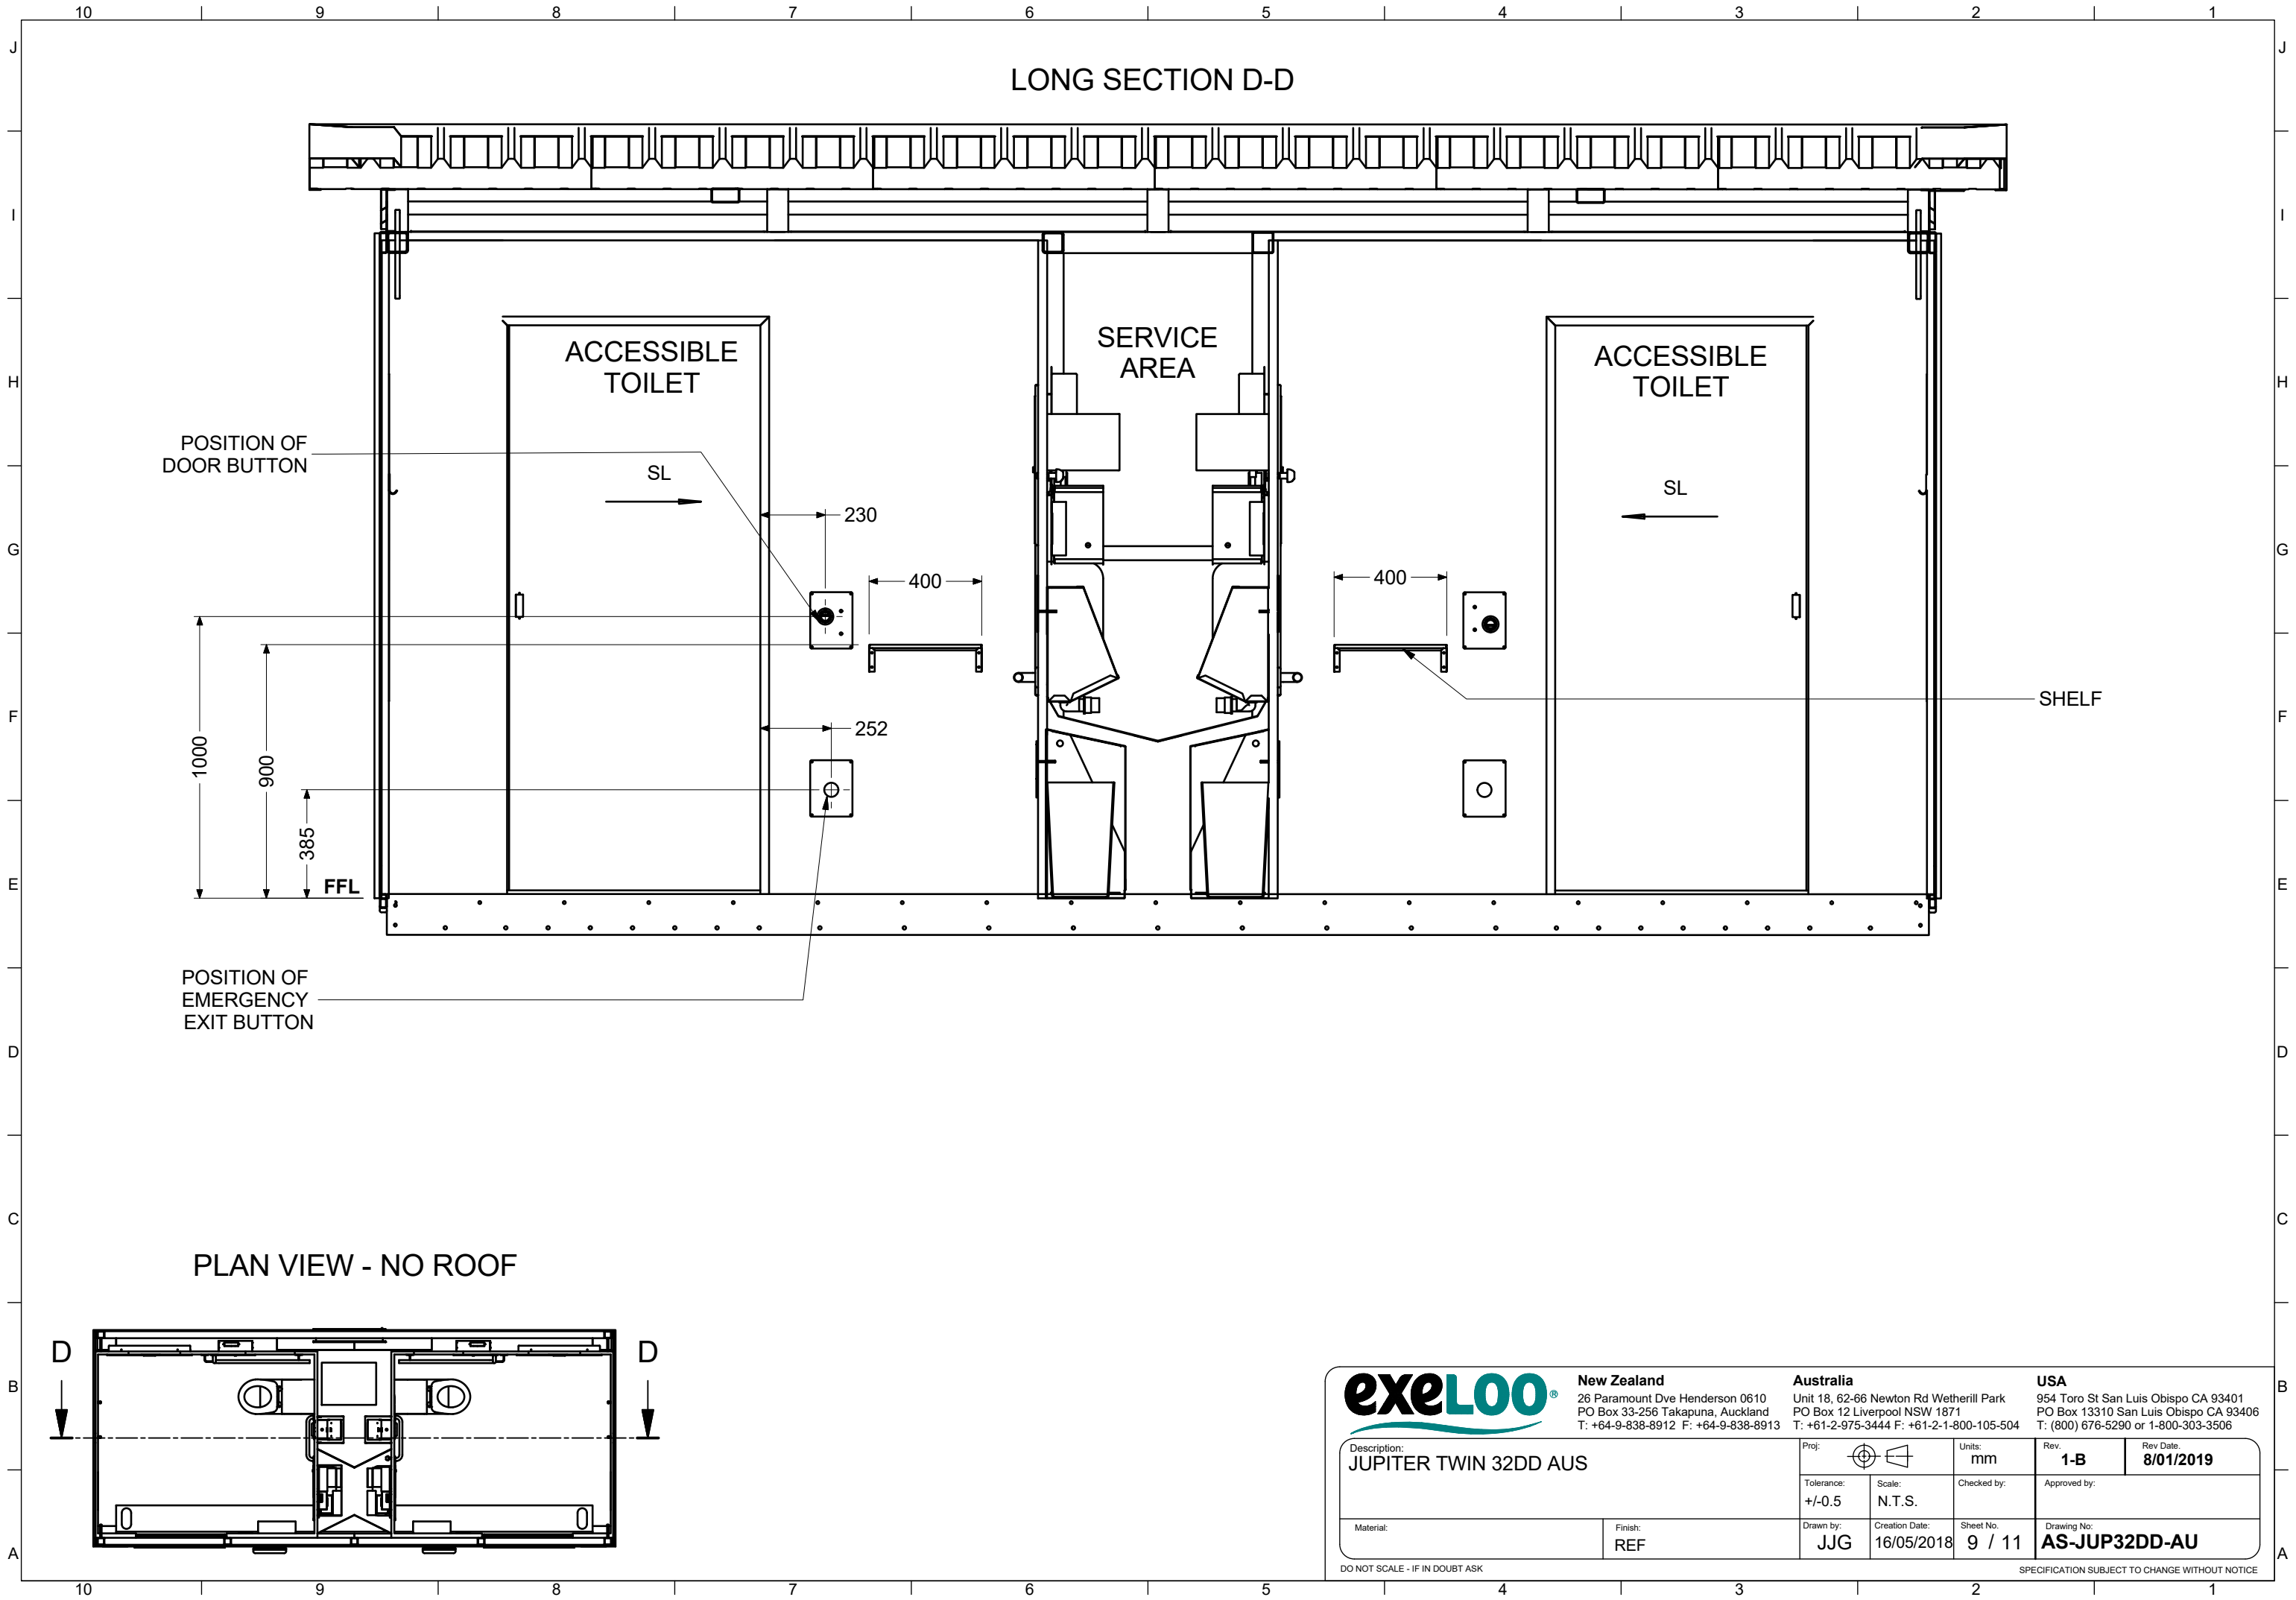

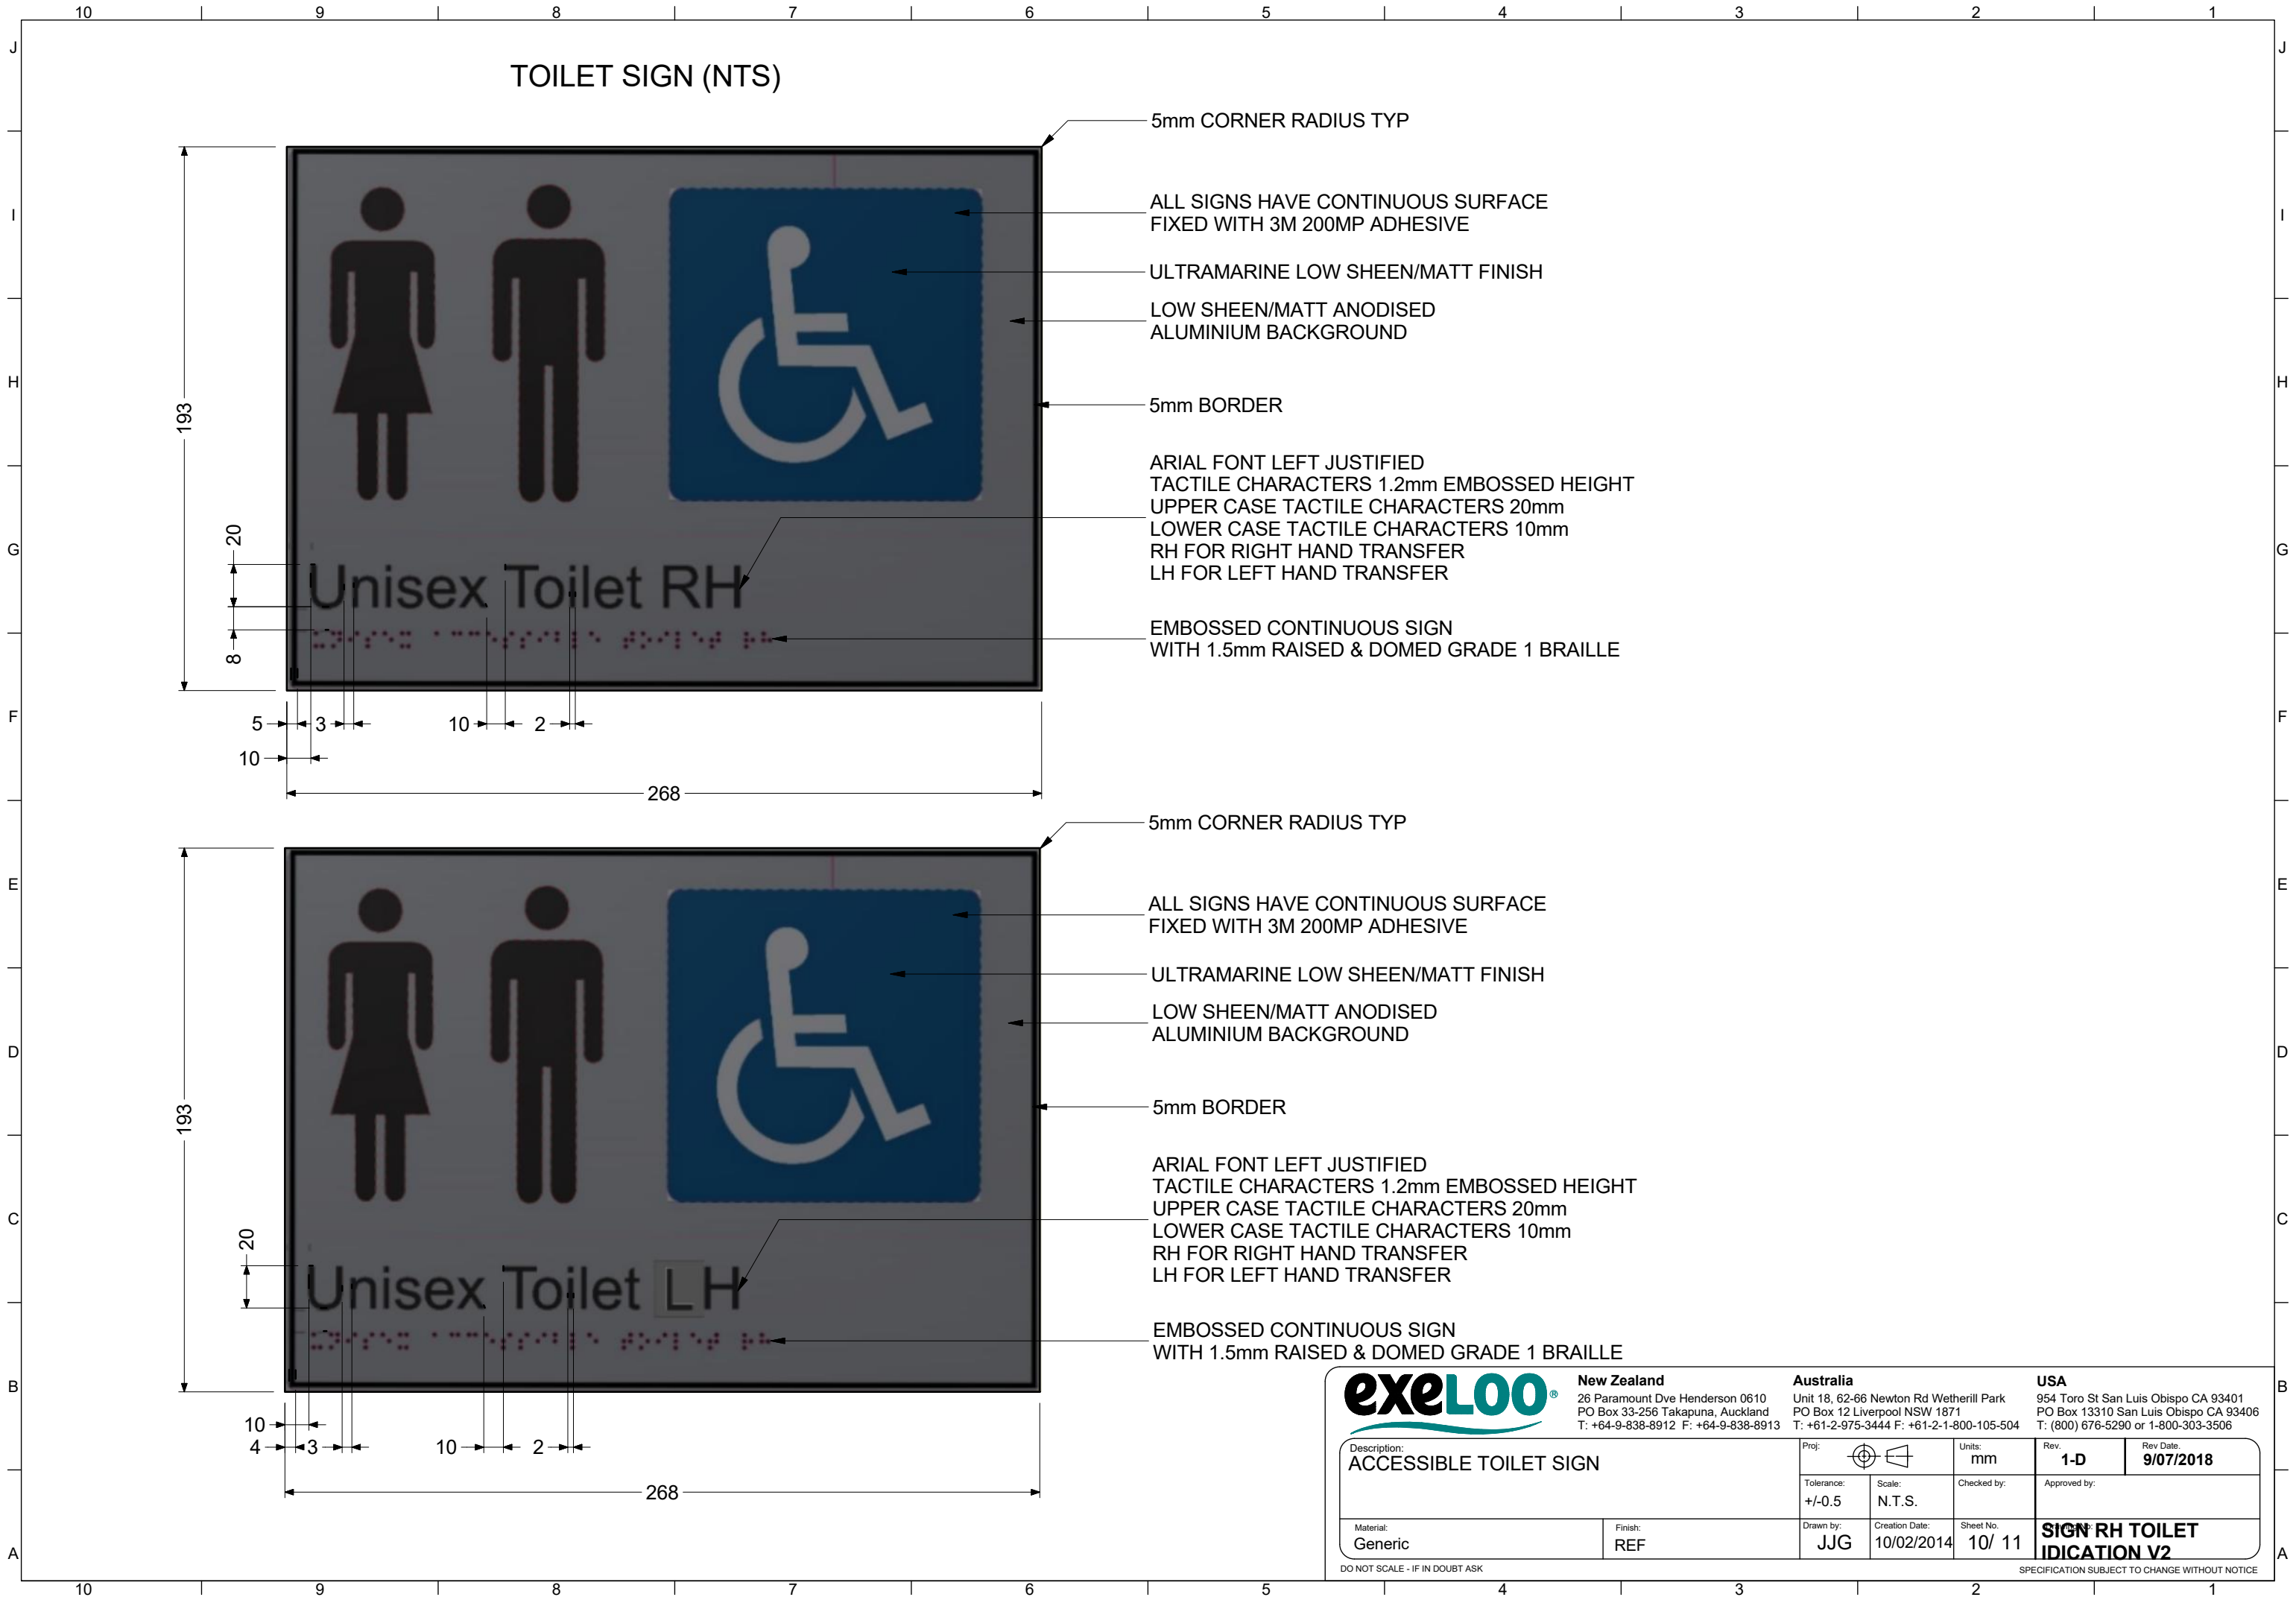

BUTTON, LIGHT AND BRAILLE POSITIONS

BUTTON, LIGHT AND BRAILLE POSITIONS

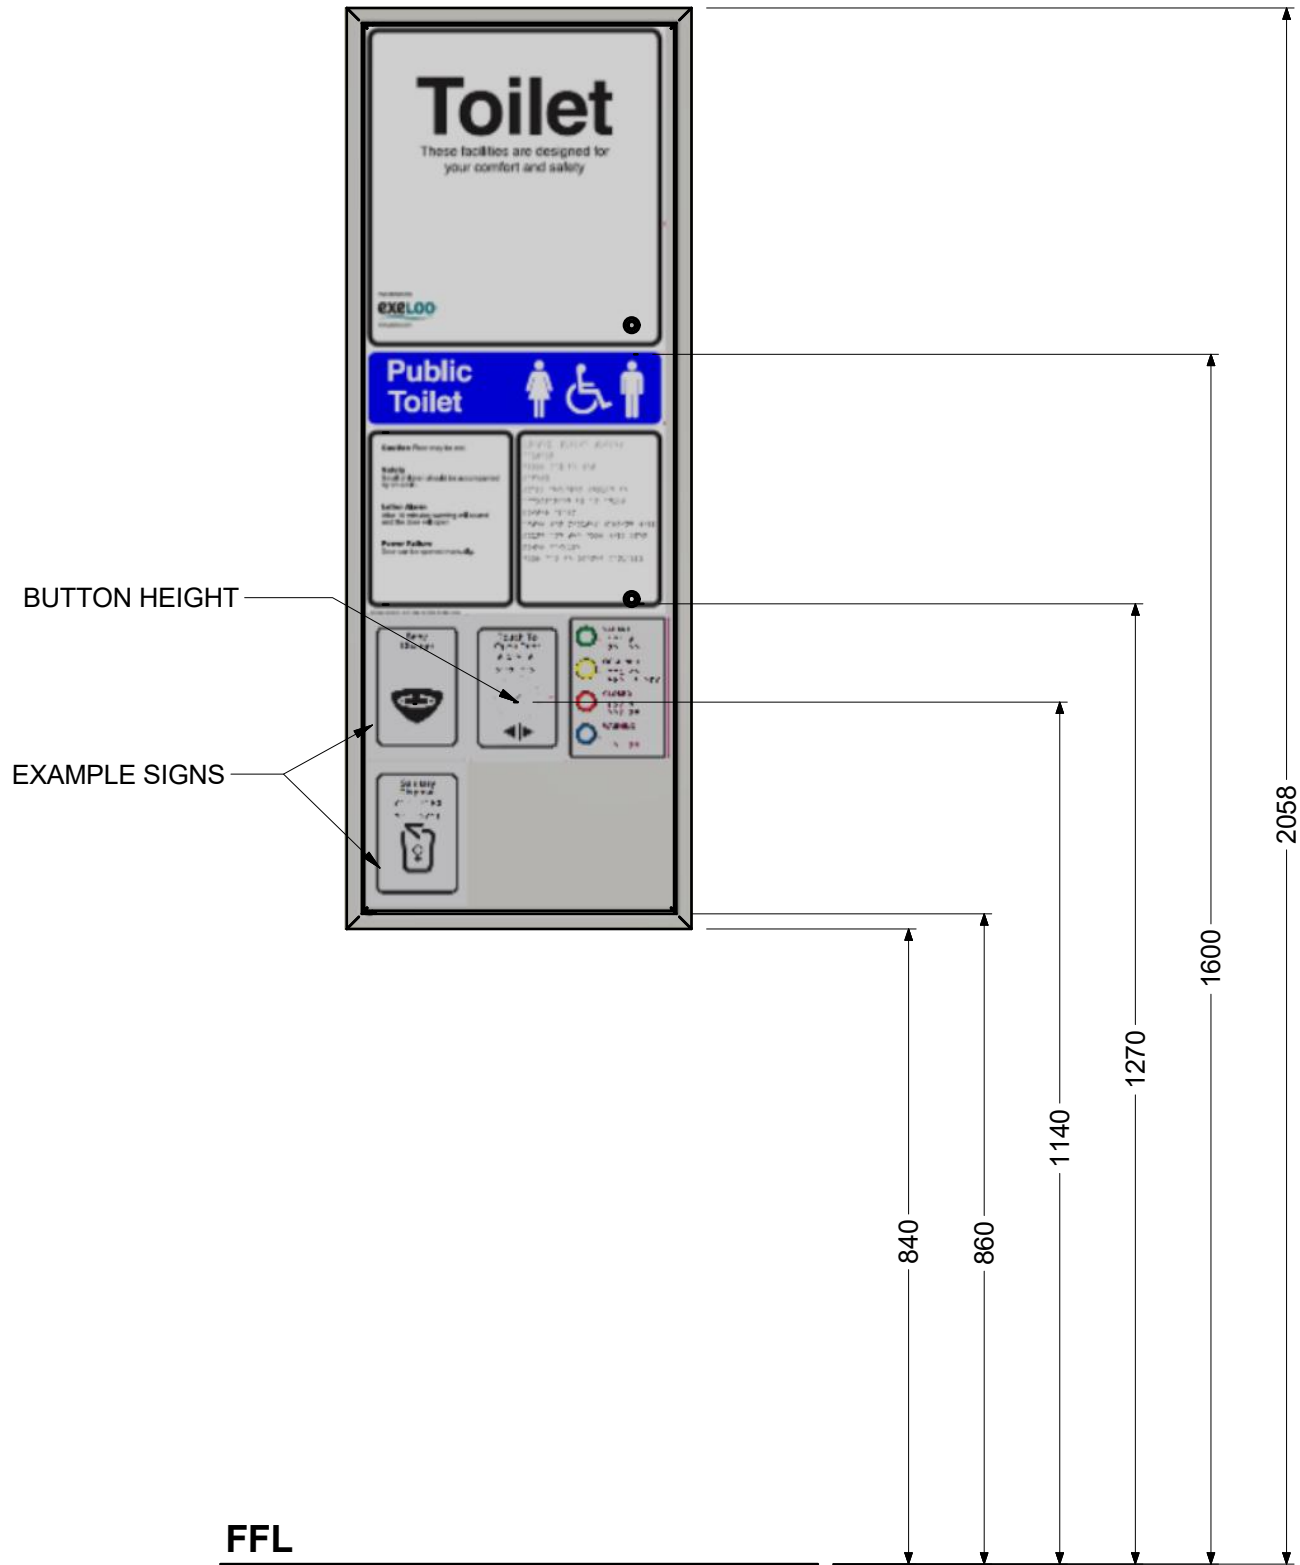

exeLOO®

New Zealand
26 Paramount Dve Henderson 0610
PO Box 33-256 Takapuna, Auckland
T: +64-9-838-8912 F: +64-9-838-8913

Australia
Unit 18, 62-66 Newton Rd Wetherill Park
PO Box 12 Liverpool NSW 1871
T: +61-2-975-3444 F: +61-2-1-800-105-504

USA
954 Toro St San Luis Obispo CA 93401
PO Box 13310 San Luis Obispo CA 93406
T: (800) 676-5290 or 1-800-303-3506

Description:
SIGN DOOR ASSEMBLY

Proj:

Units: mm

Rev. **1-C**

Rev Date: **27/02/2017**

Tolerance: +/-0.5

Scale: N.T.S.

Checked by:

Approved by:

Material:

Finish: REF

Drawn by: JJG

Creation Date: 1/05/2006

Sheet No: 11/ 11

Drawing No: **SIGN FRAME MU001**

DO NOT SCALE - IF IN DOUBT ASK

SPECIFICATION SUBJECT TO CHANGE WITHOUT NOTICE