



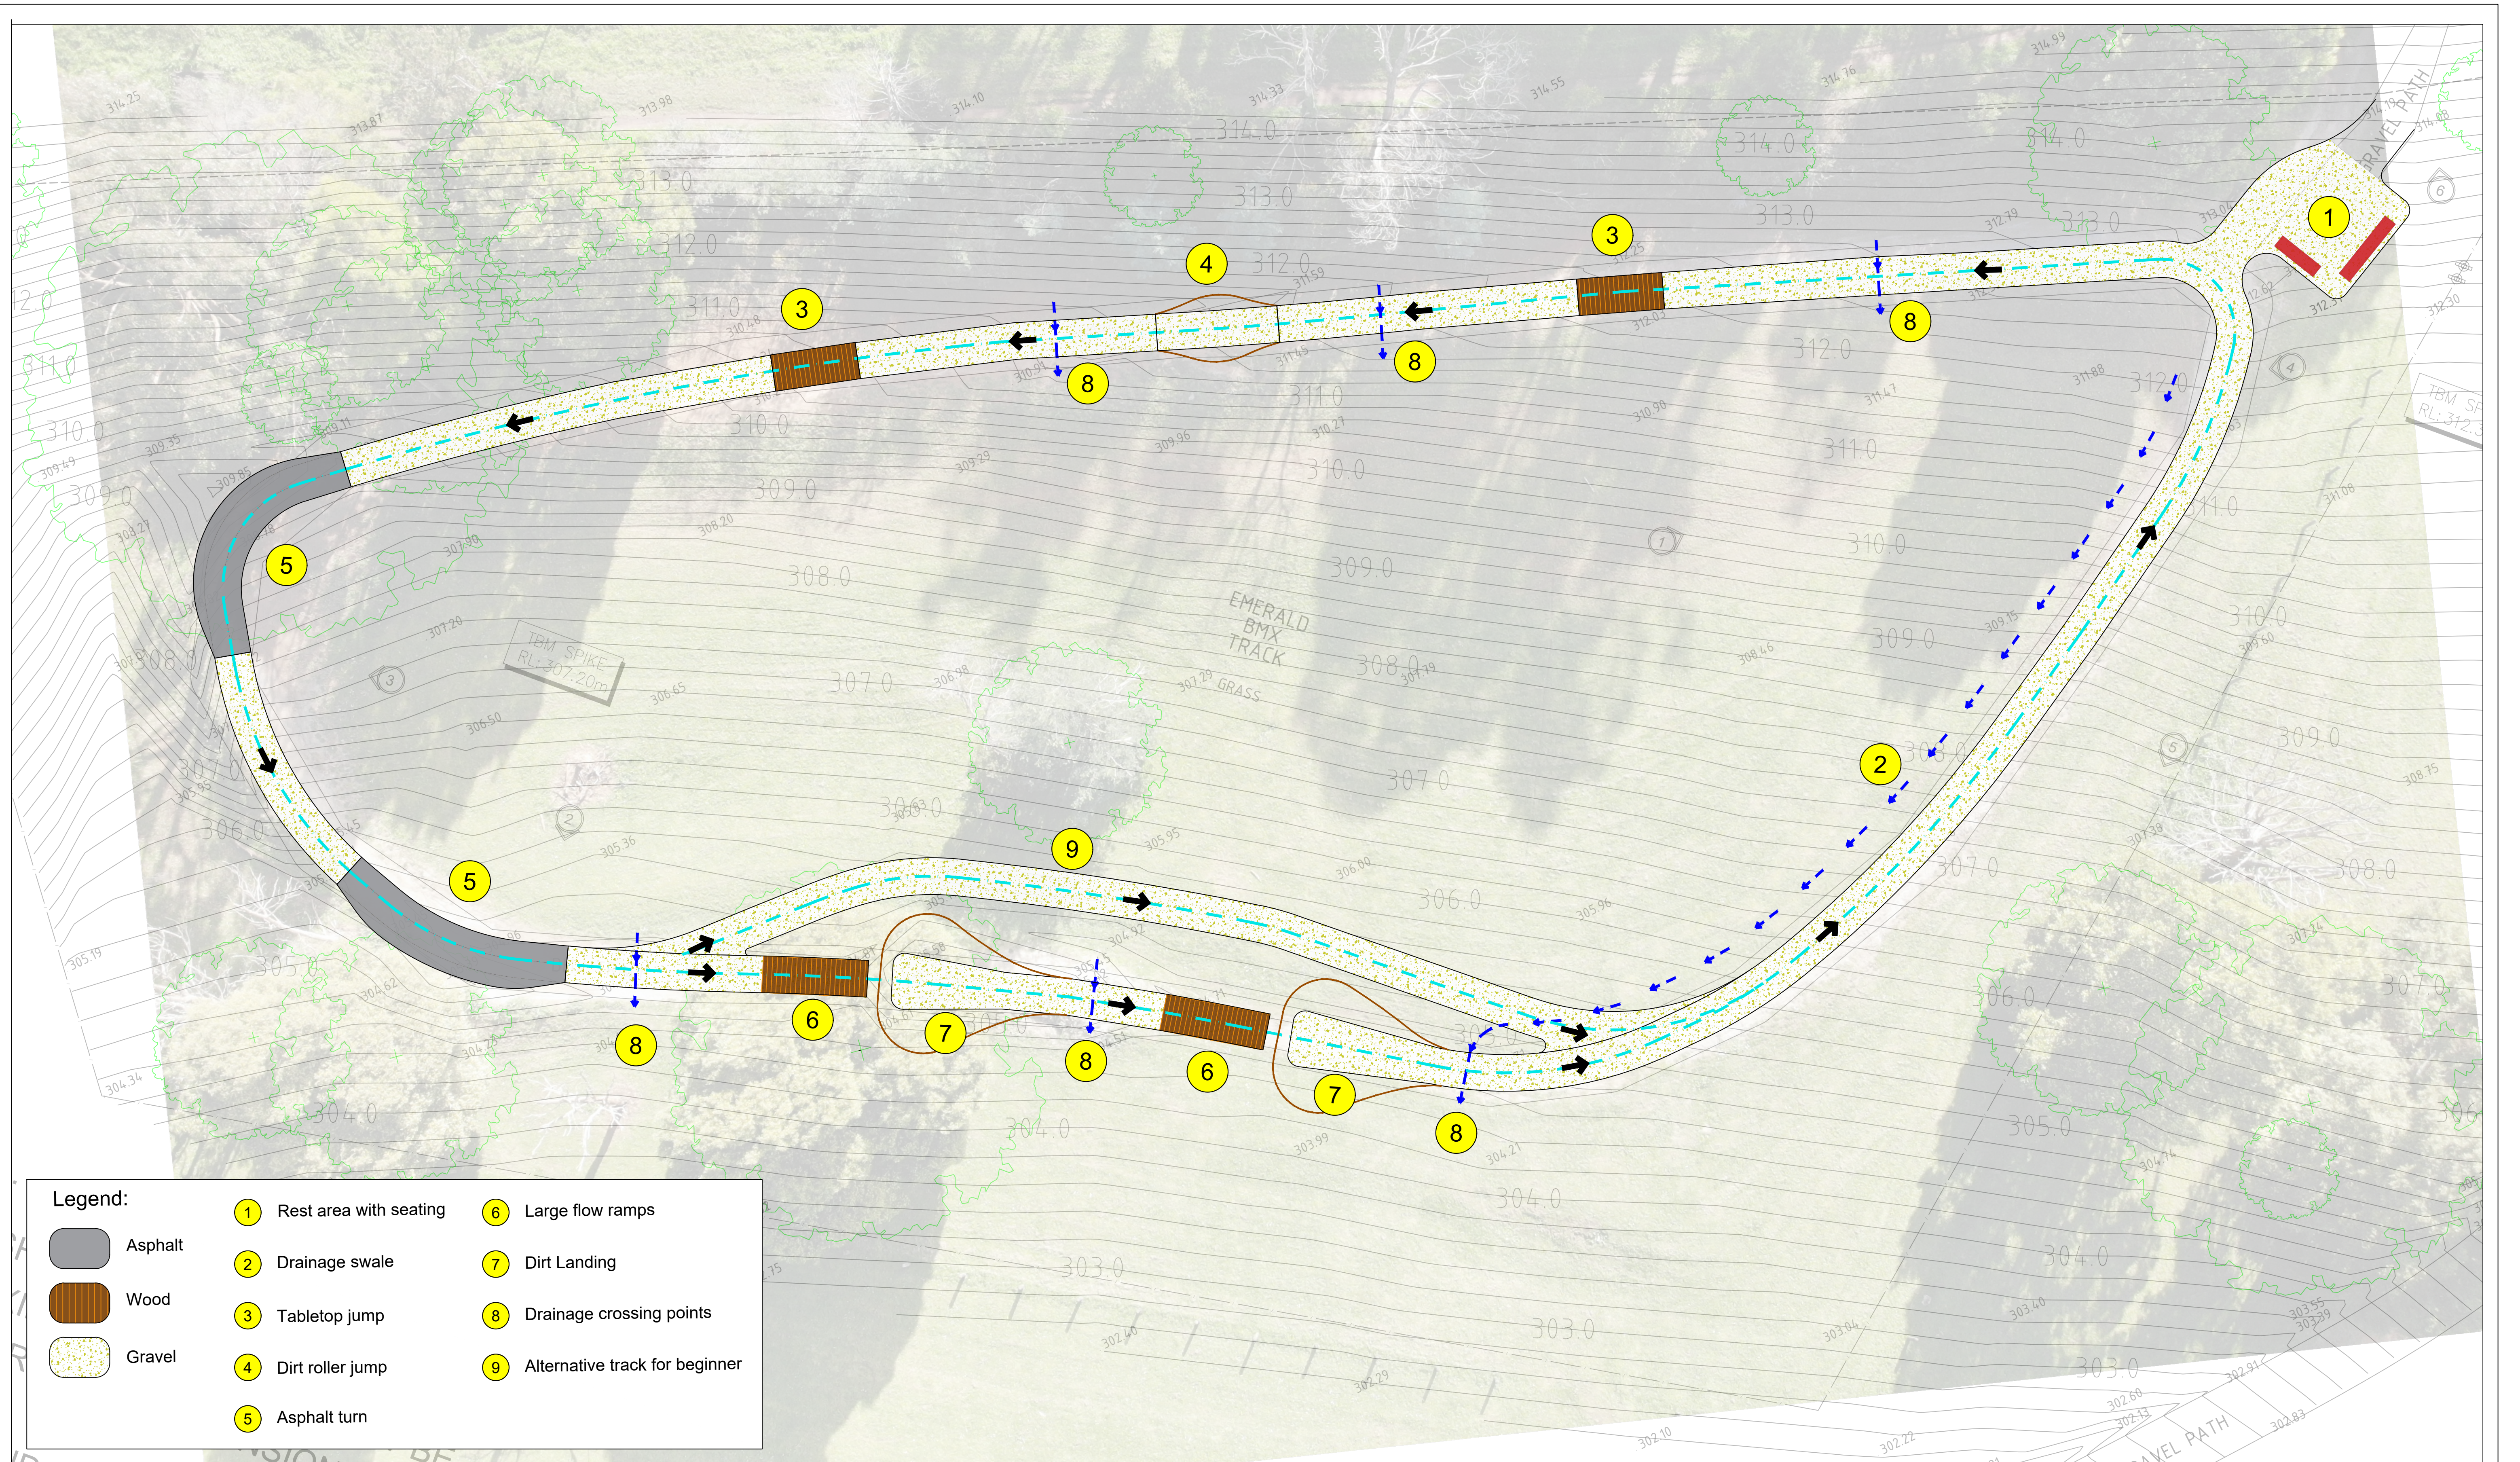

1 Concept Plan
A Scale 1:200

Notes:

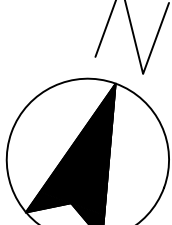

Copyright 2019. The concepts and information contained in this document are the property of Youth services Australia. Use or copying of this document in whole or in part without the written permission of Youth services Australia is an infringement of copyright.



stage:	Construction Documentation	drawn by:	I.S.
client:	Cardinia Shire Council	file:	Pumptrack plan
project:	Project Name Pepi's Land Bike Park	revision:	—
		date:	25-10-2023
		scale:	1:125@A1

sheet:

A